


PLAN SHOWING THE PROPOSED CONSTRUCTION OF R.C.C ROOFED FIRST FLOOR RESIDENTIAL BUILDING OVER THE EXISTING RESIDENTIAL BUILDING IN NEW R.S.NO:372/7,372/8 & 372/21, OLD R.S.NO:372/1, GANESAPURAM, AGARAMANGUDI VILLAGE, PAPANASAM TALUK, THANJAVUR DISTRICT.

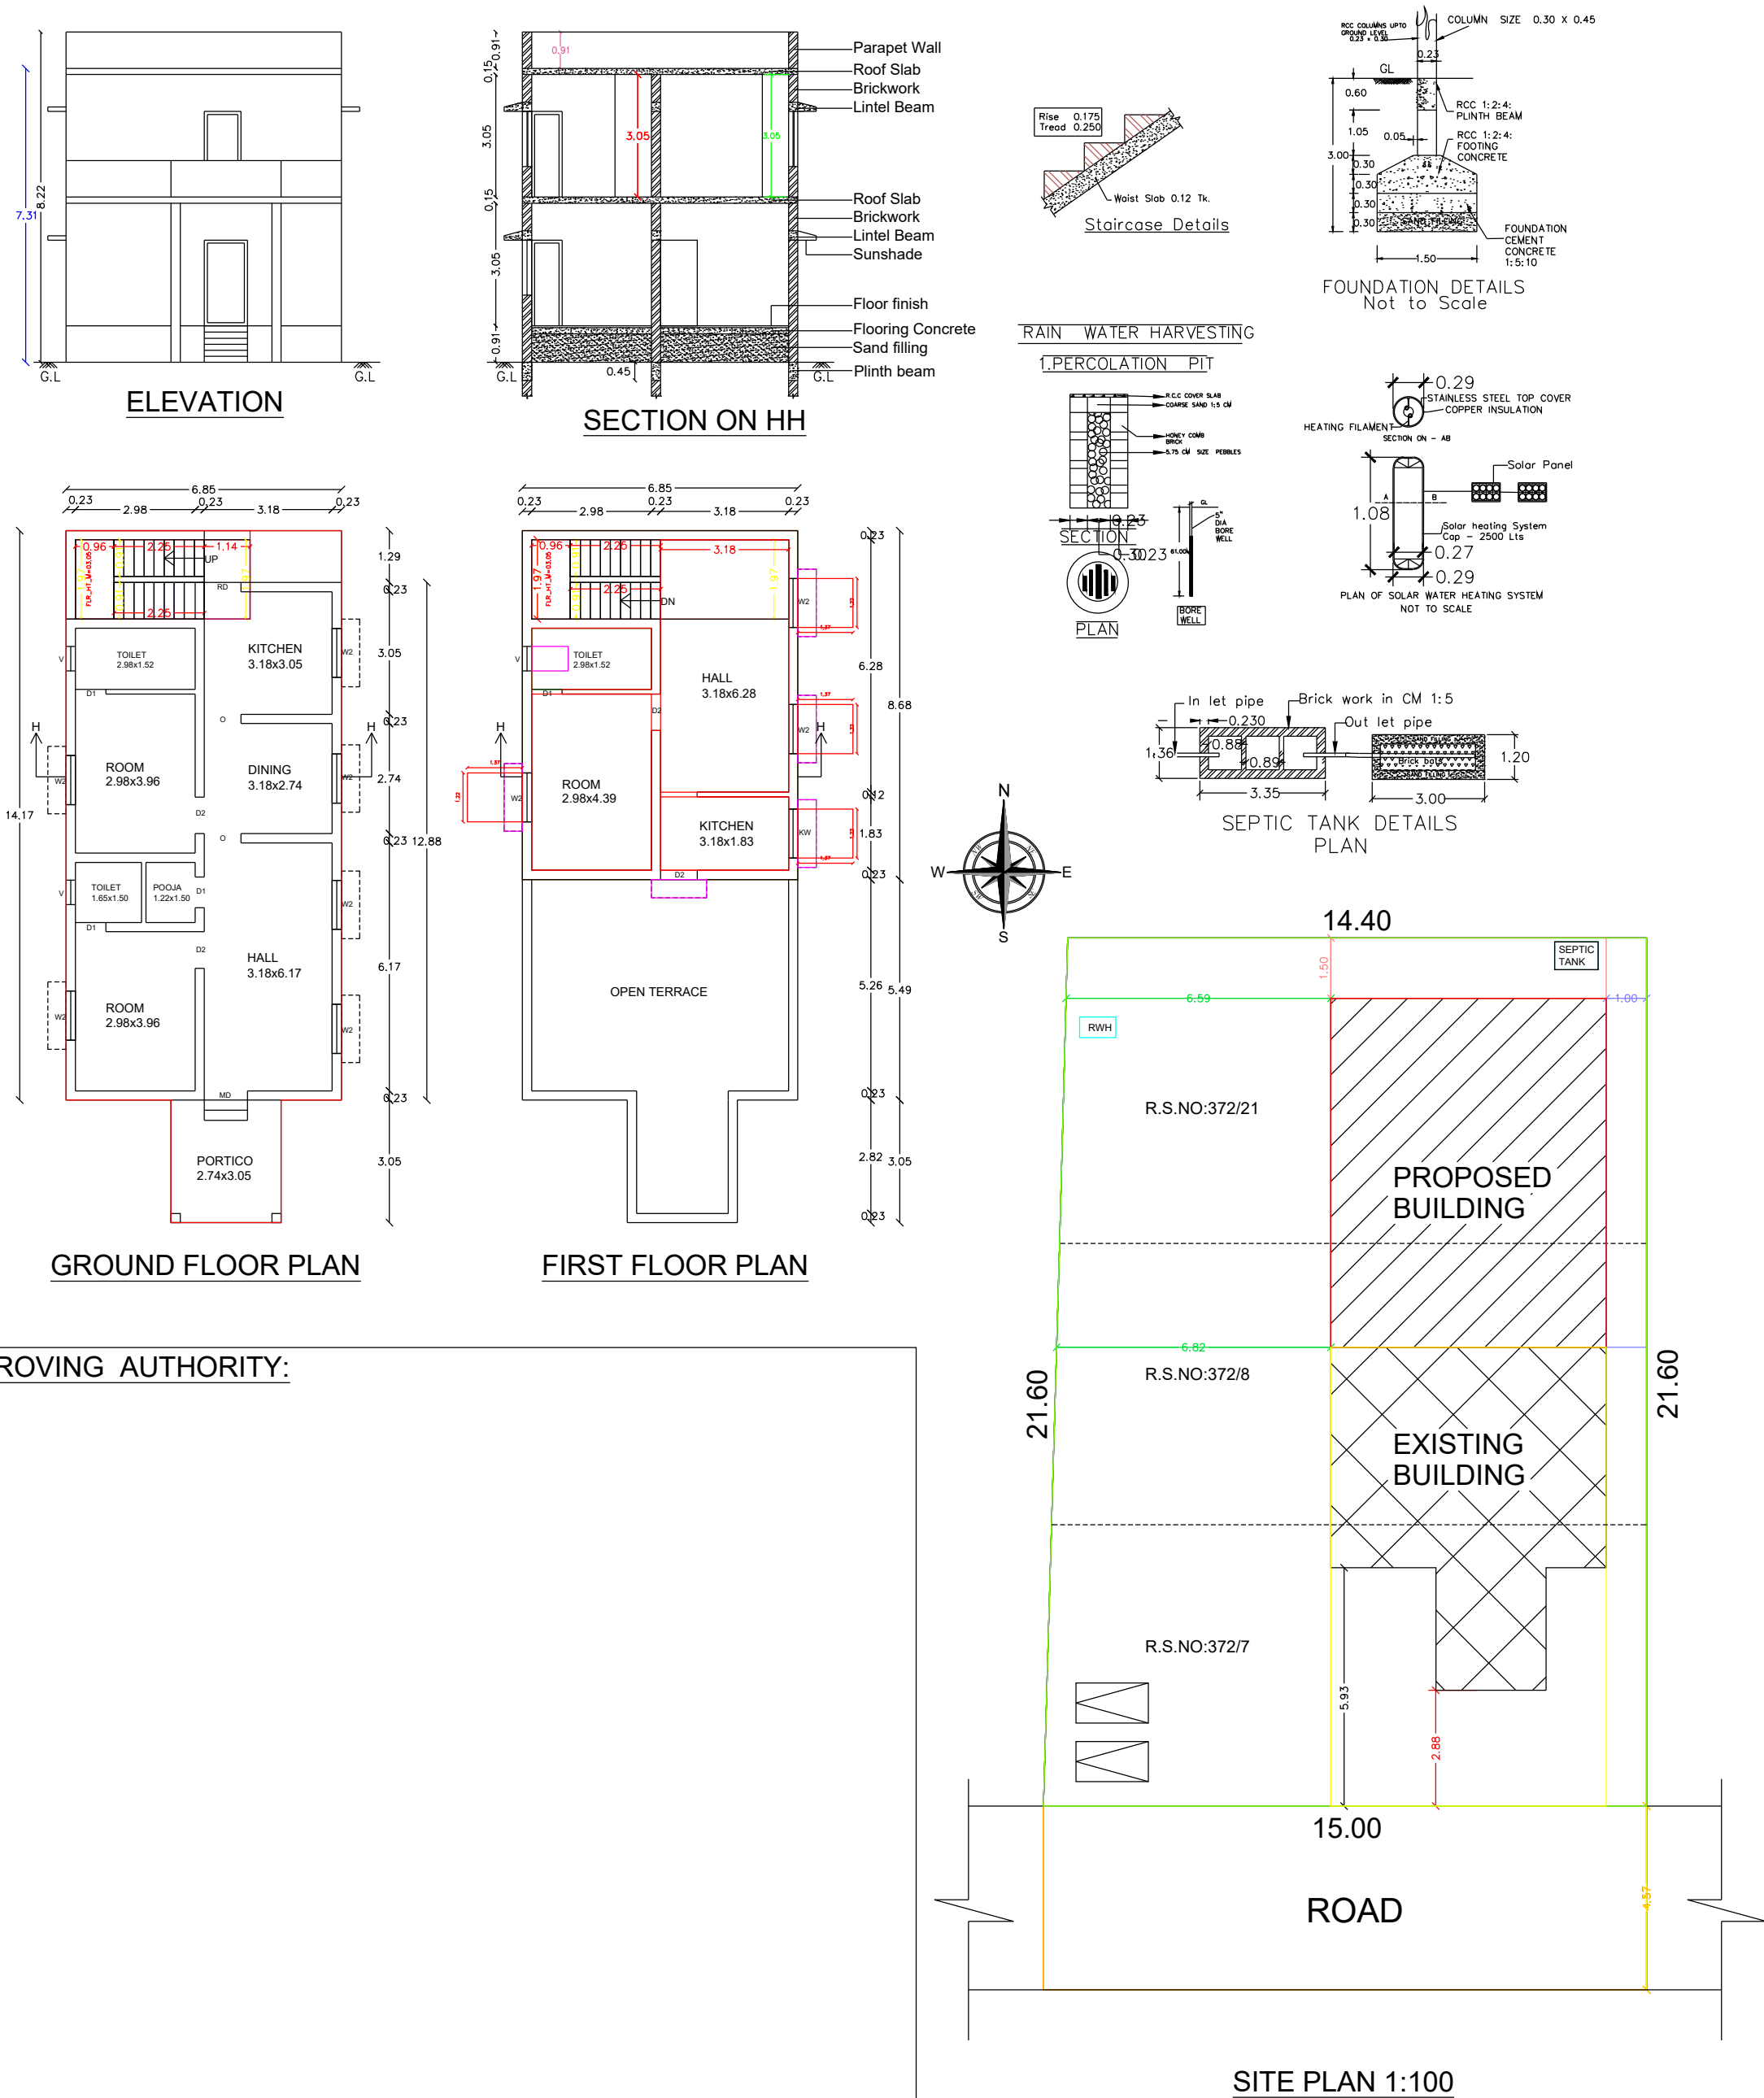

SCHEDULE OF JOINERY		
MD	MAIN DOOR	1.22 X 2.13
RD	REAR DOOR	0.91 X 2.13
D1	DOOR	0.76 X 2.13
D2	DOOR	0.91 X 2.13
O	OPEN	0.91 X 2.13
W2	WINDOW	1.24 X 1.37
V	VENTILATOR	0.61 X 0.61

AREA STATEMENT		
	Sq.ft	Sq.m
AREA OF THE SITE	3401.42	316.00
Ex.GROUND FLOOR	1134.74	105.42
Pro.FIRST FLOOR	640.35	59.49
OPEN SPACE	2266.68	210.58

COLOR INDEX	
Existing Building Shown thus	☐
Proposed Building Shown thus	☐
Boundary Shown thus	☐
Road Shown thus	☐

ALL DIMENSION ARE IN 'm"
SCALE 1:100

APPLICANT:

Mr.M.VIVEKKUMAR

REGISTERED ENGINEER:

G. Vignesh, D.Arch.,
Licensed Surveyor,
V3 CONSTRUCTION
16/1, Main Road, Afrin Complex,
Papanasam.
Cell: 88070 32683

