






PLAN SHOWING THE PROPOSED CONSTRUCTION OF GROUND FLOOR RESIDENTIAL BUILDING IN S.F.NO. 70/12B1,16B AT EDAYATHI NORTH VILLAGE THIRUVONAM TALUK THANJAVUR DISTRICT

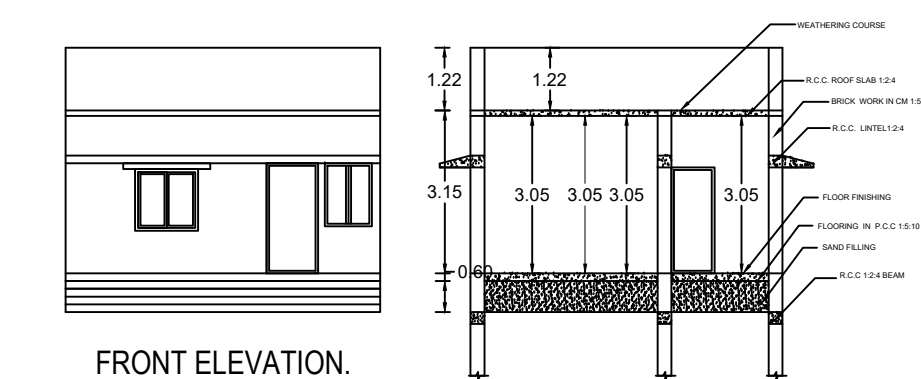


SECTION "A-B"

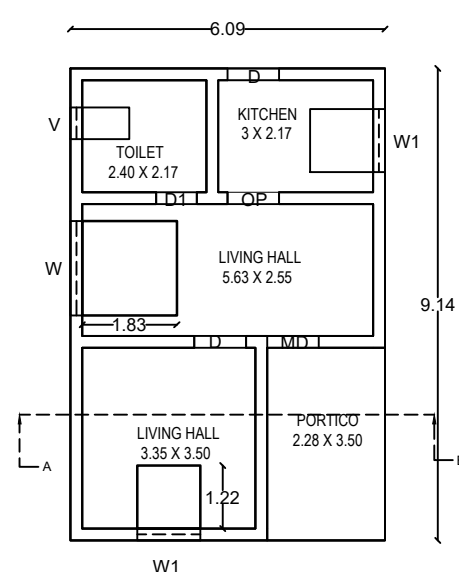


PRO. GROUND FLOOR PLAN.

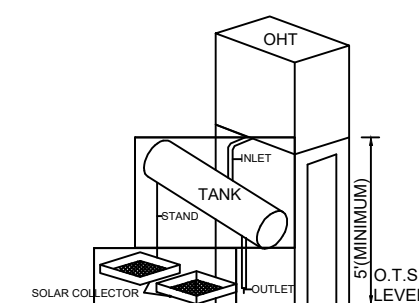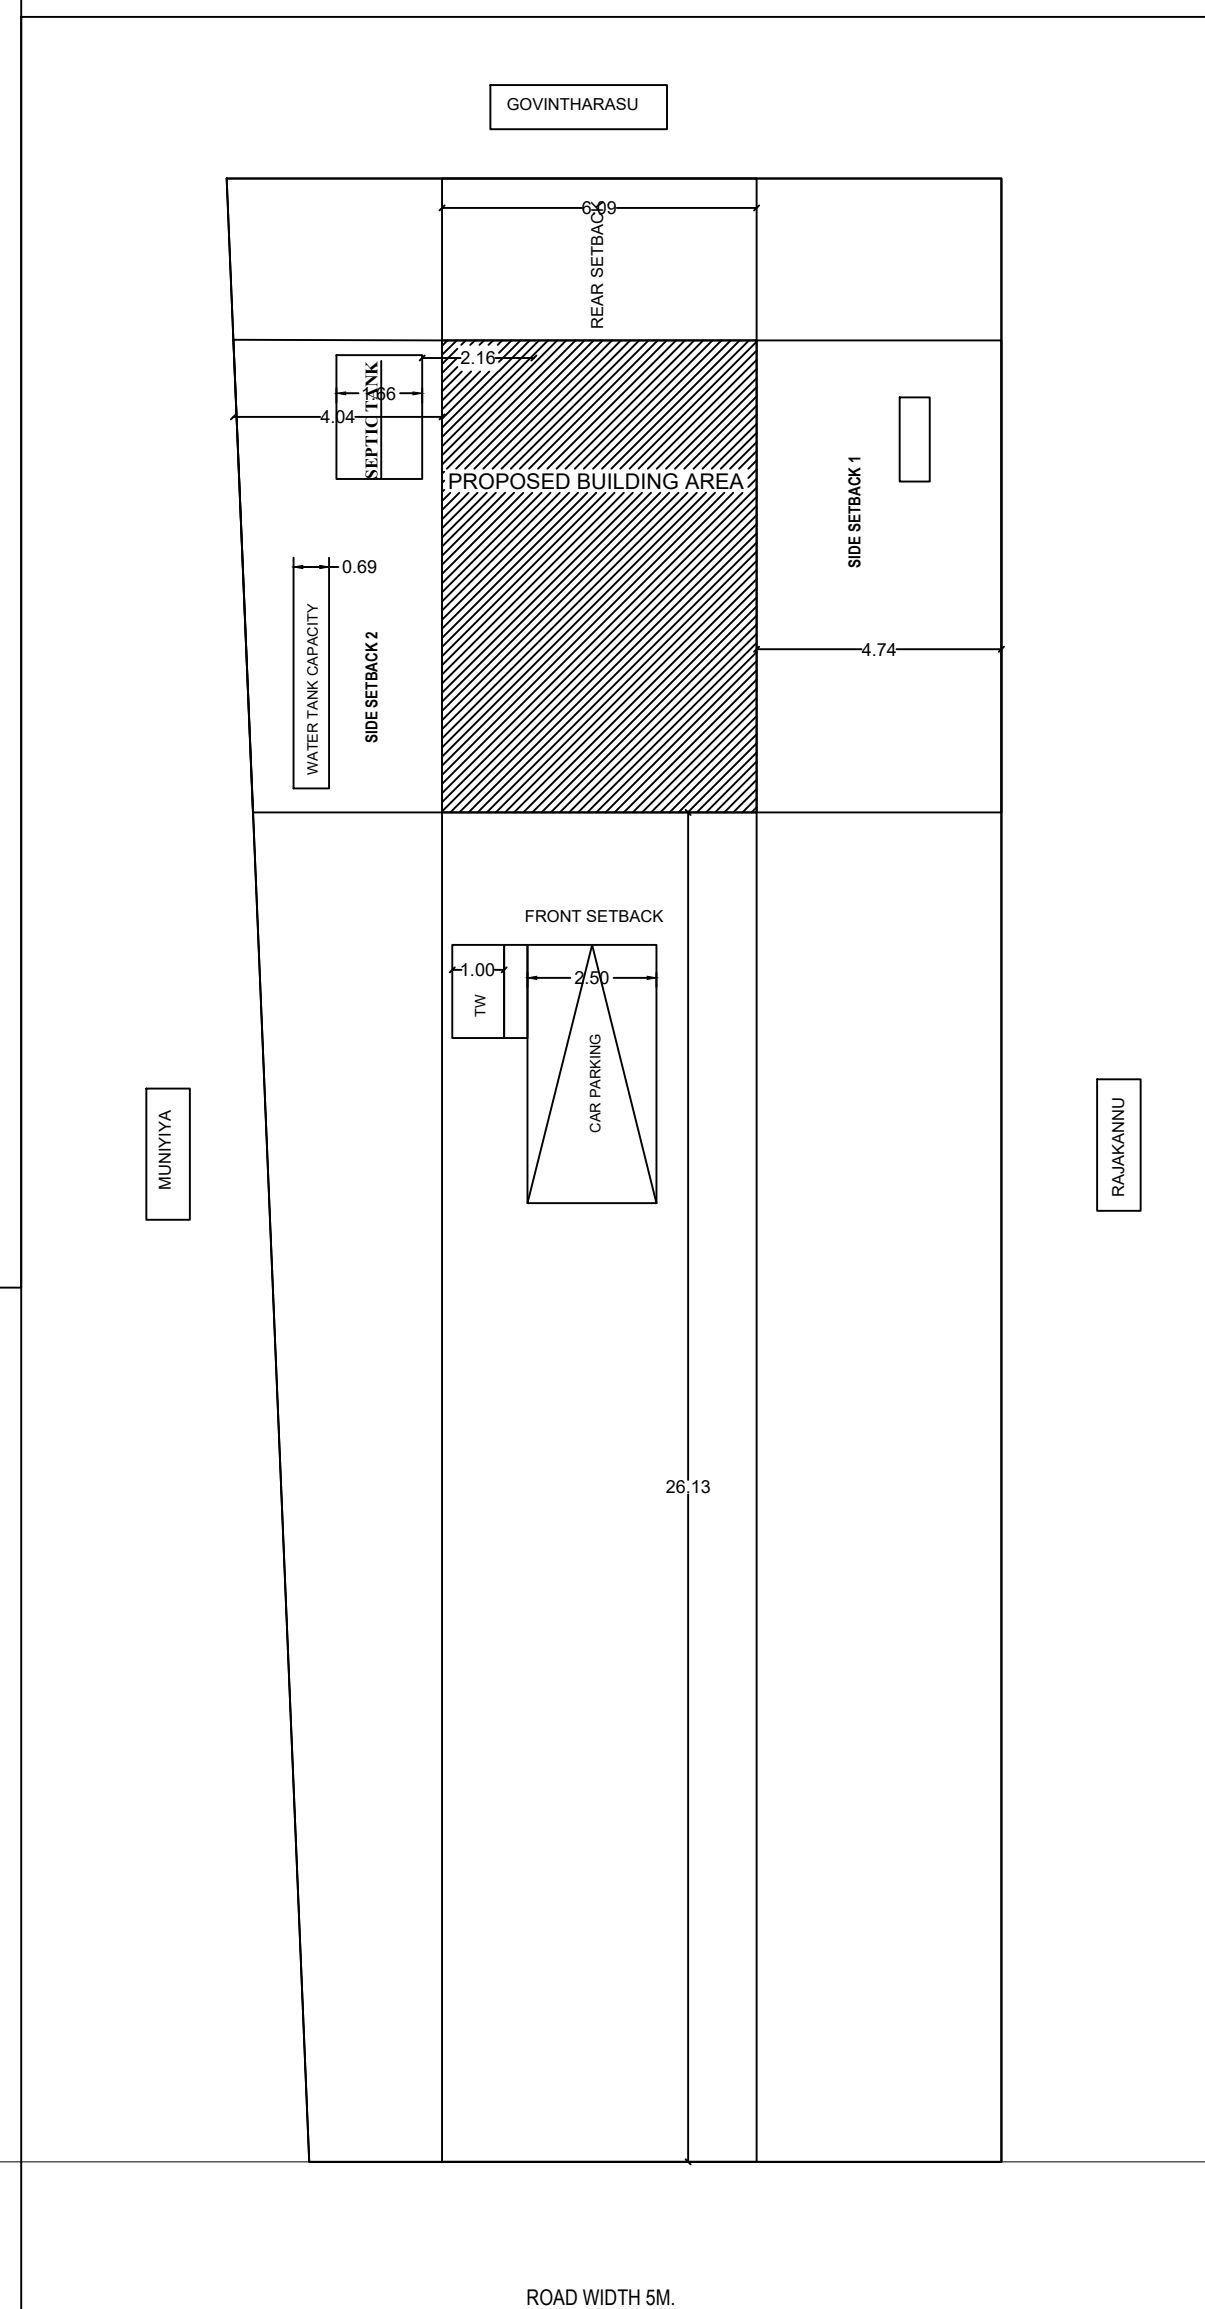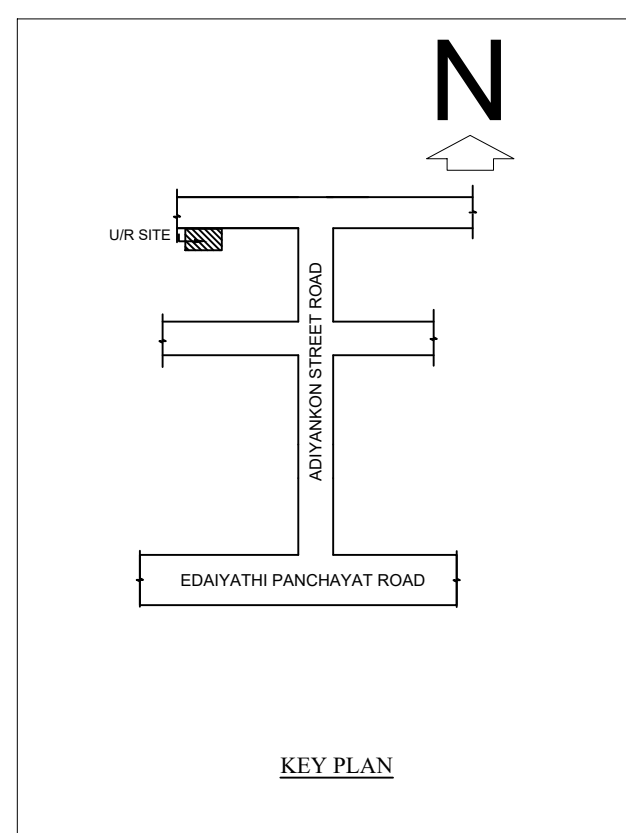


SOLAR WATER HEATING SYSTEM

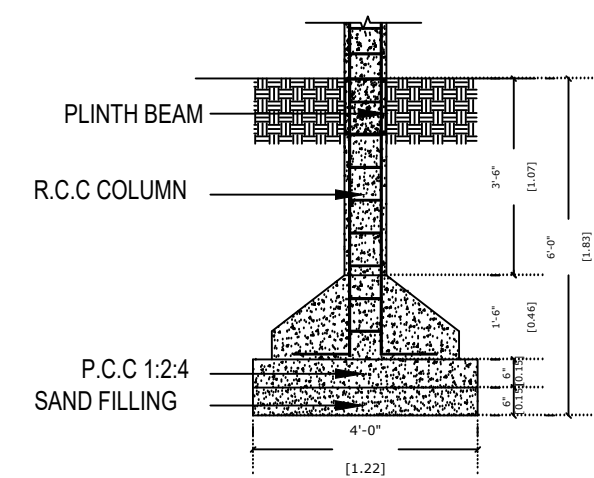


COLUMN FOUNDATION
RCC COLUMN 0.23 x 0.30

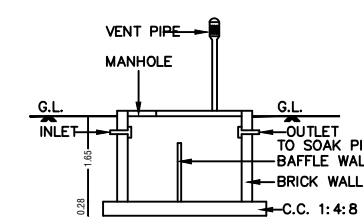

SECTION OF SEP.TANK

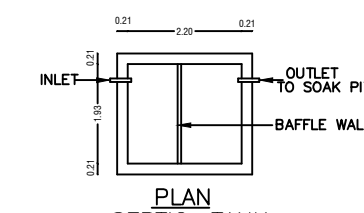

PLAN
SEPTIC. TANK

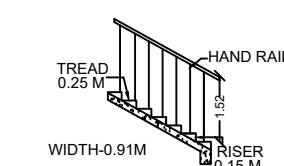

STAIRCASE DETAILS

SPECIFICATIONS:

1. R.C.C FOOTINGS FOR FOUNDATION IN M20 MIX
2. R.C.C. COLUMNS IN M20 MIX
3. R.C.C. ROOF SLAB AND BEAMS IN M20 MIX
4. 9" BRICK WORK IN C.M 1:5 IN SUPER STRUCTURE
5. COUNTRY WOOD DOORS WITH FLUSH SHUTTERS
6. COUNTRY WOOD GLAZED WINDOWS
7. INTERNAL PLASTERING IN C.M 1:4
8. EXTERNAL PLASTERING IN C.M 1:5
9. WEATHERING COURSE IN BRICK JELLY LIME CONCRETE 1:3 MIX
10. WEATHERING TILES IN 9"x9" BURNT CLAY TILES IN LAID IN 1:3 MIX

AREA STATEMENT	SQ.FT	SQ.MT
PLOT AREA(AS PER DOCUMENT)	6322	587.54
PLOT AREA (AS PER PATT A)	6487.41	602.92
PLOT AREA (AS PER SITE FMB)	5867.21	545.28
FSI AREA	10.20	
CAR PARKING	1 NOS	
TWO WHEELER PARKING	1 NOS	

PROPOSED BUILDING

EXISTING ROAD

BOUNDARY LINE

<u>JOINERY DETAILS:</u>			
	DESCRIPTION	IN FEET	IN METER
MD	MAIN DOOR	3.28 X 7	1 X 2.13
D1	DOOR	3.28 X 7	1 X 2.13
D2	TOILET DOOR	2.5 X 7	0.79 X 2.13
O	OPENING	3.28 X 7	1 X 2.13
W	WINDOW	6 X 4	1.83 X 1.22
W1	WINDOW	4X 4	1.22 X 1.22
V	VENTILATOR	2 X 3	0.61 X 0.91

MUNIYAIYA S/O PERIYATHAMBI

SIGNATURE OF APPLICANT

Dr. R. RAMARAJAN, B.E
Registered engineer grade-III
Reg No: 069-RE-GR-III
MAHADEV CONSTRUCTION
EDAIYATHI-614 628,
THIRUVONAM(TK),
THANJAVUR DISTRICT.
Cell No: 88702 13013

SIGNATURE OF ENGINEER

