



PLAN SHOWING THE PROPOSED CONSTRUCTION OF R.C.C. ROOF GROUND FLOOR RESIDENTIAL BUILDING IN R.S.NO.107/2A, PATTA NO.1752, KANNANTHANGUDI MELAIYUR PRIMARY VILLAGE, ORATHANADU VATTAM AND TALUK, THANAJVUR DISTRICT.


Name of Applicant :- Mr.C.KARTHIKEYAN

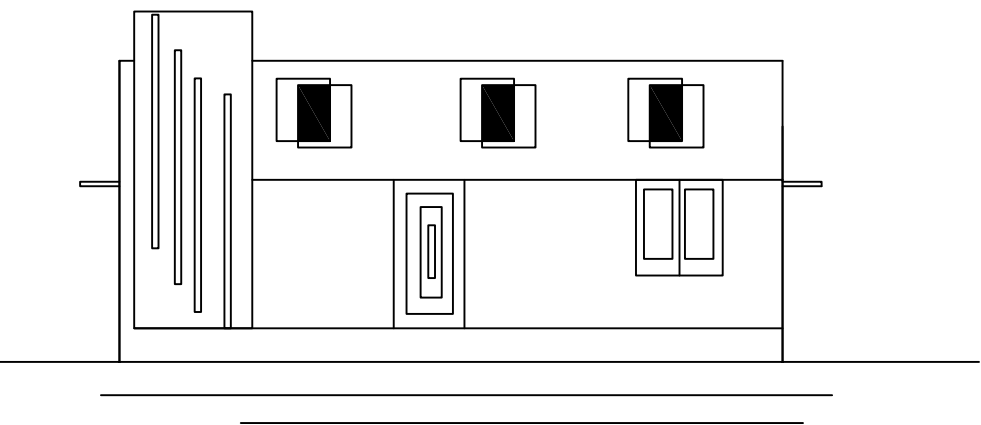




ELEVATION

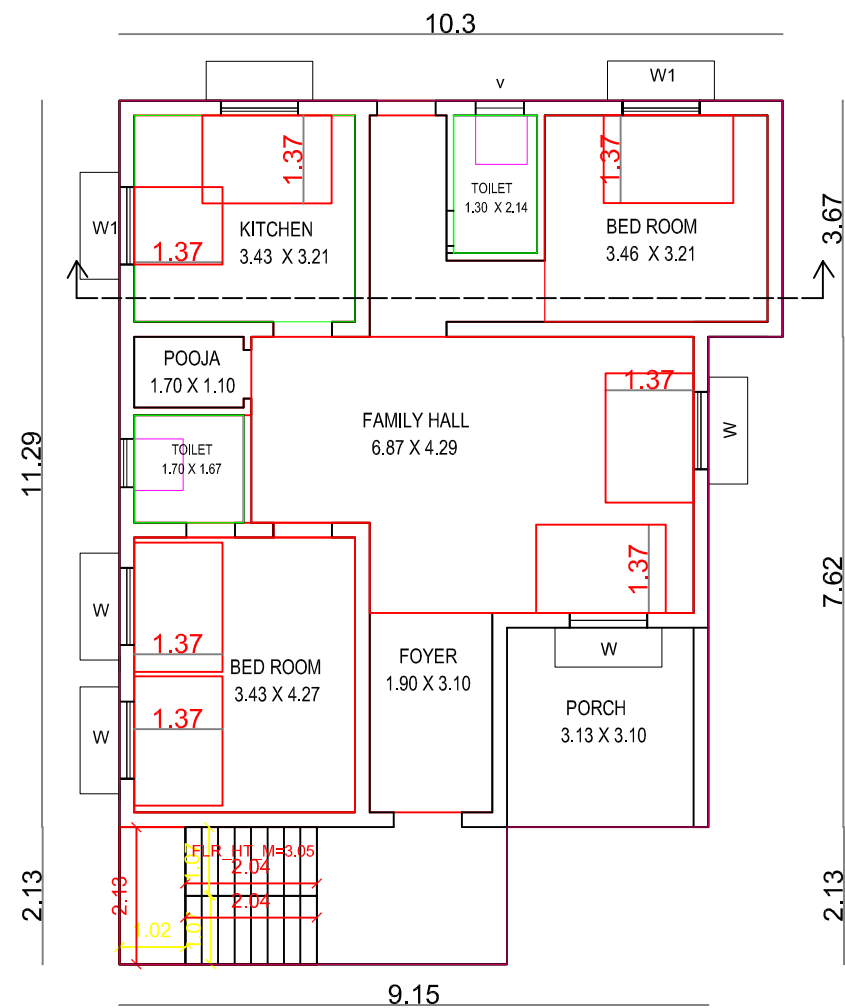



PRO.GROUND FLOOR PLAN

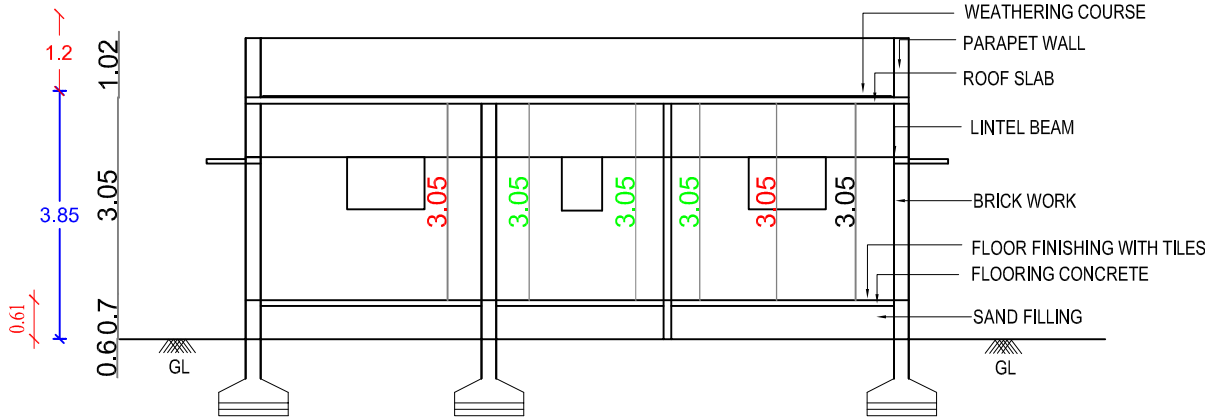

SECTION ON A-B

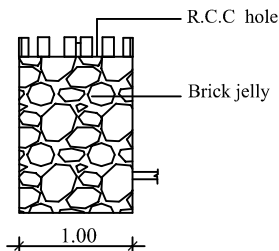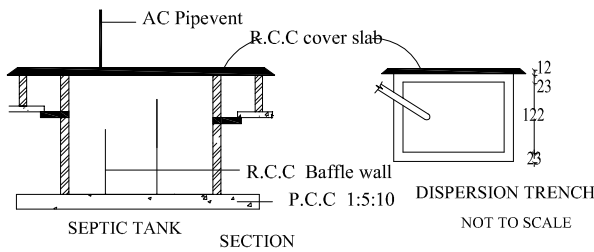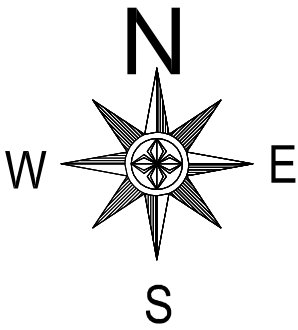



RWH_CAPACITY_L=1000 LTRS

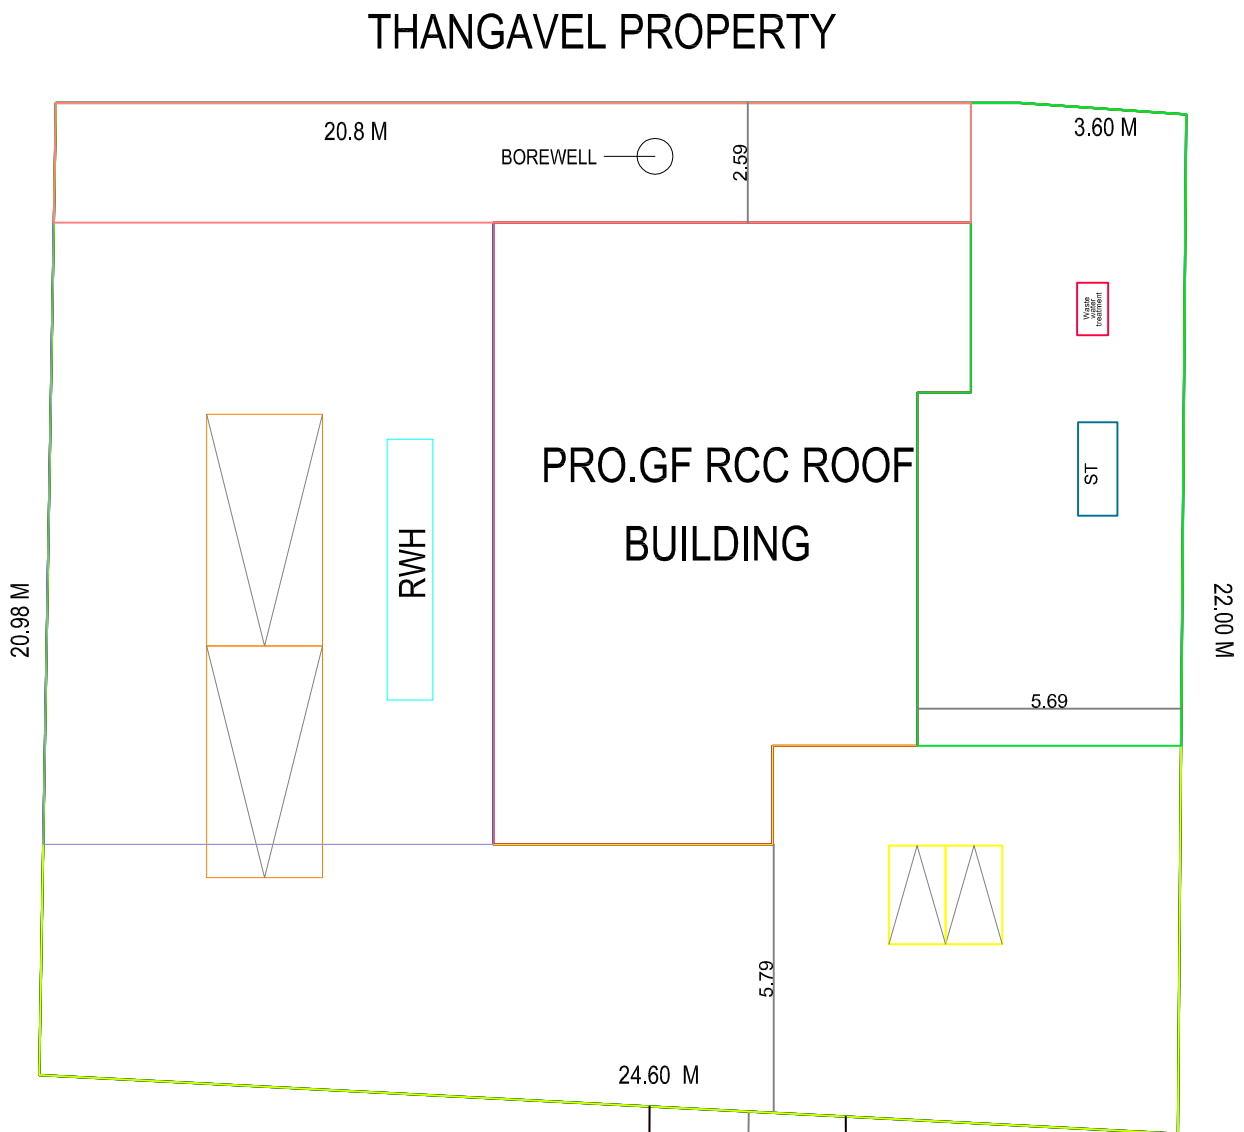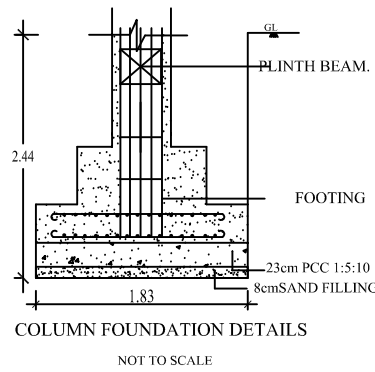

NAGAMMAL PROPERTY

ROAD

SITE PLAN [1:200]

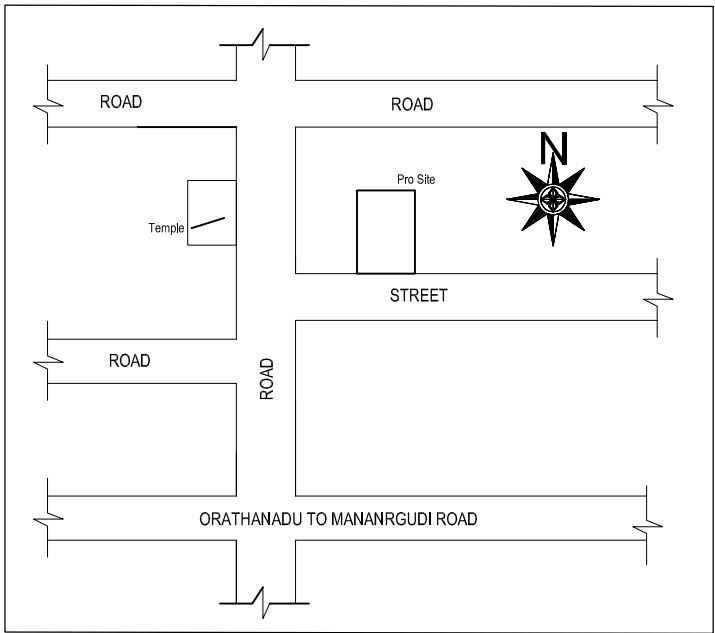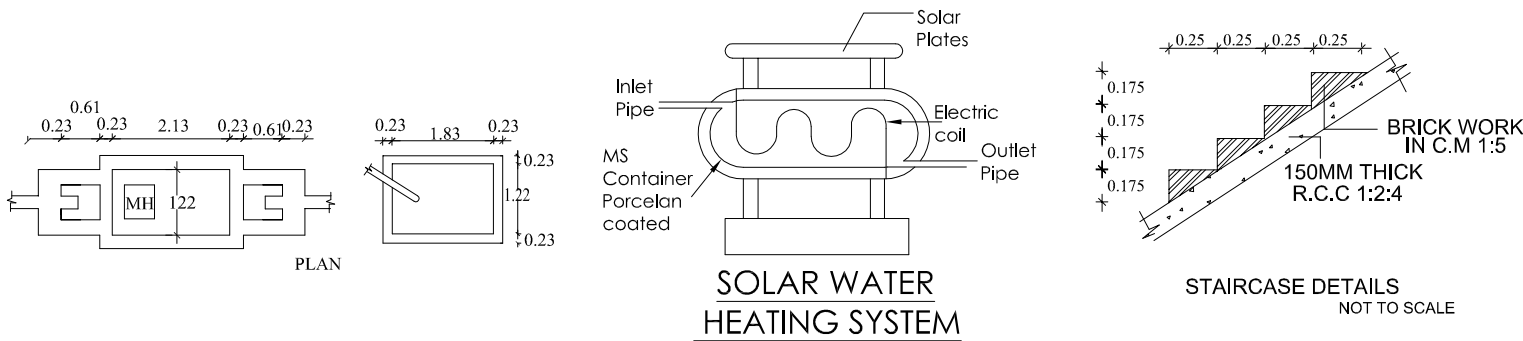

KEY PLAN [Not to scale]

APPROVAL AUTHORITY

JOINERIES DETAILS		
MAIN DOOR	MD	1.07 X 2.13
DOOR	D	0.90 X 2.13
DOOR	D1	0.76 X 2.13
WINDOW	W	1.07 X 1.37
WINDOW	W1	1.07 X 1.00
VENTILATOR	V	0.60 X 0.60

AREA CALCULATION		
DESCRIPTION	AREA IN Sq.M.	AREA IN Sq.Ft.
AREA OF THE SITE	499.96	5379.66
PRO. GROUND FLOOR	120.35	1295.00
OPEN SPACE	379.61	4084.66

FLOOR SPACE INDEX (FSI) = $\frac{120.35}{499.96} = 0.24$


PLOT COVERAGE (PC) = 24 %

COLOUR INDEX			
BOUNDARY	☐	PROPOSED	☐
EXISTING	☐	ROAD	☐

NOTES

- * All Dimensions are in Meters
- * Scale - 1:100
- * Sewer line connected with SEPTIC TANK
- * Kitchen, Bath & Wash basin water will be separated and connected with rain water recharge pit

Applicant

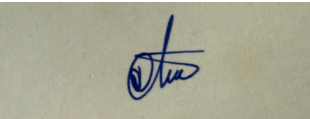

Mr.C.KARTHIKEYAN


Er. K. ABARNA, B.E.,
Engineers Grade II-RE,
Register No : 107 / LS / 2023 /00010,
No:13/84,V MJ Complex,Thiruvalluvar Nagar,
Thozhkappiar Square, Nagai Main Road,
Thanjavur-613 001,Mob:9597603093.

ENGINEER