

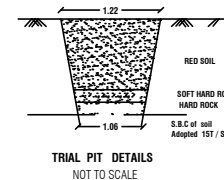
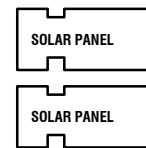
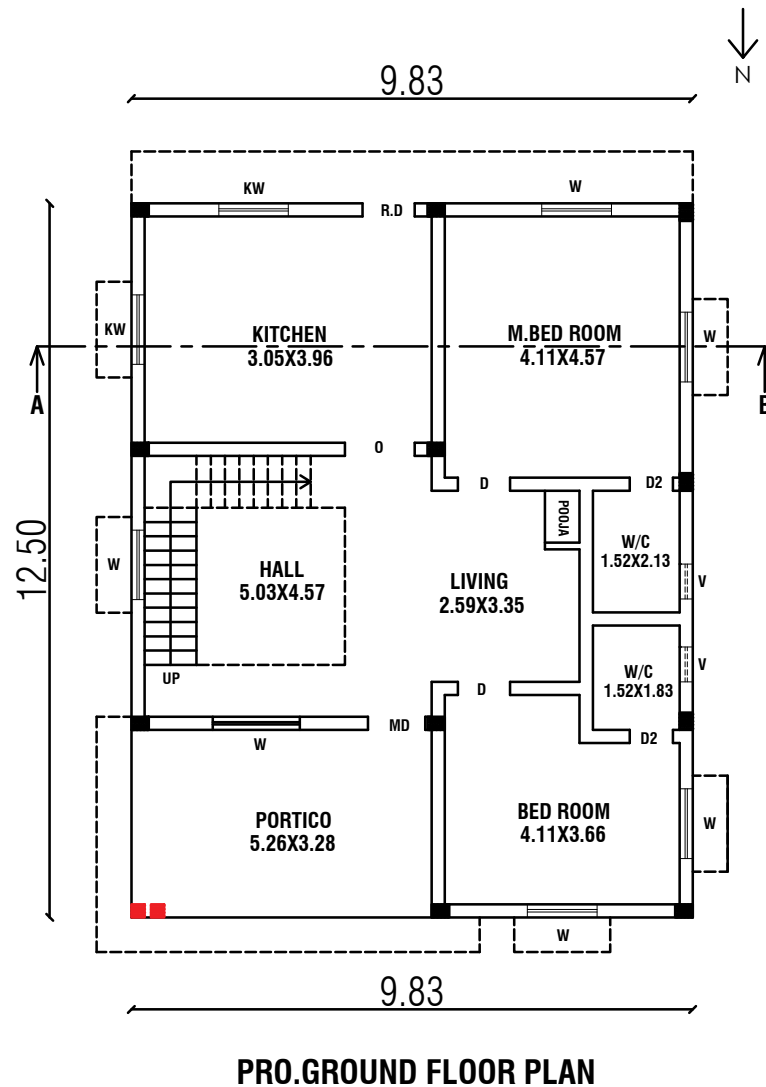
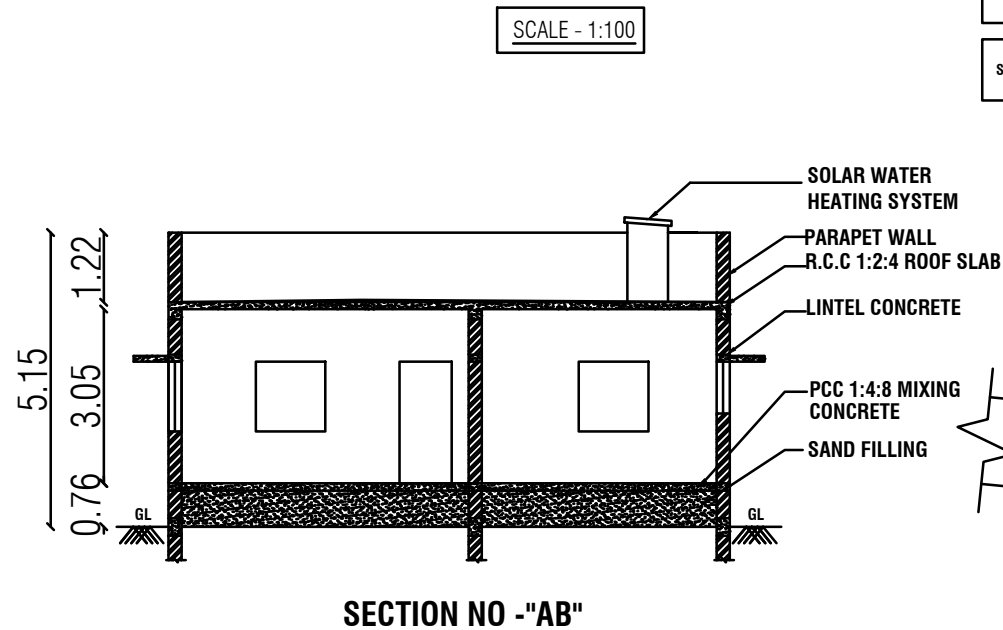
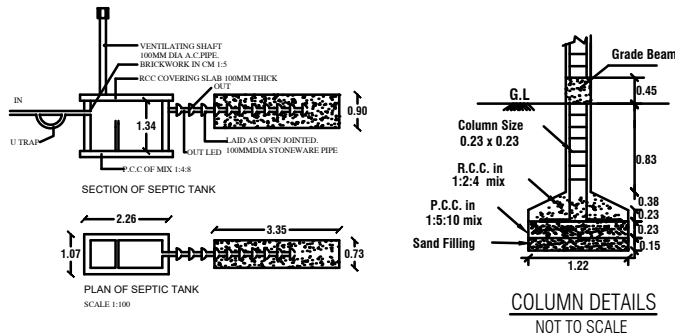
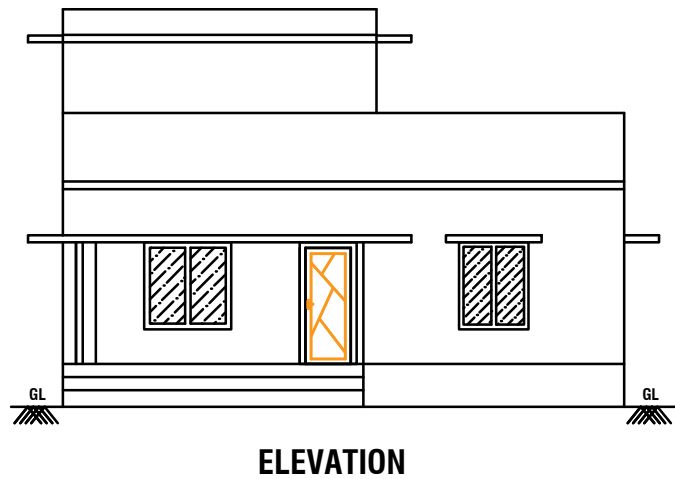


PLAN SHOWING THE PROPOSED CONSTRUCTION OF R.C.C ROOF RESIDENTIAL GROUND FLOOR BUILDING IN R.S.NO-345/1E2 AT VEERIYANKOTTAI BIT-2 VILLAGE, VEERIYANKOTTAI PANCHAYAT, SETHUBAVACHATRAM UNION, PERAVURANI TALUK, THANJAVUR DISTRICT.

OWNER: Mr.S.PRAVINKUMAR,
S/o.SELVARAJU.

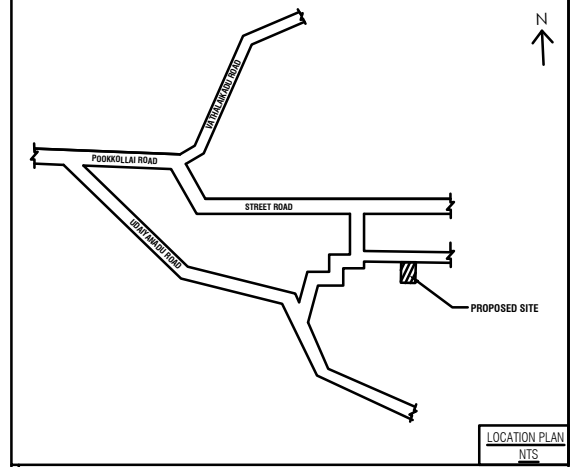

WEST SIDE
SELVARAJU PROPERTY

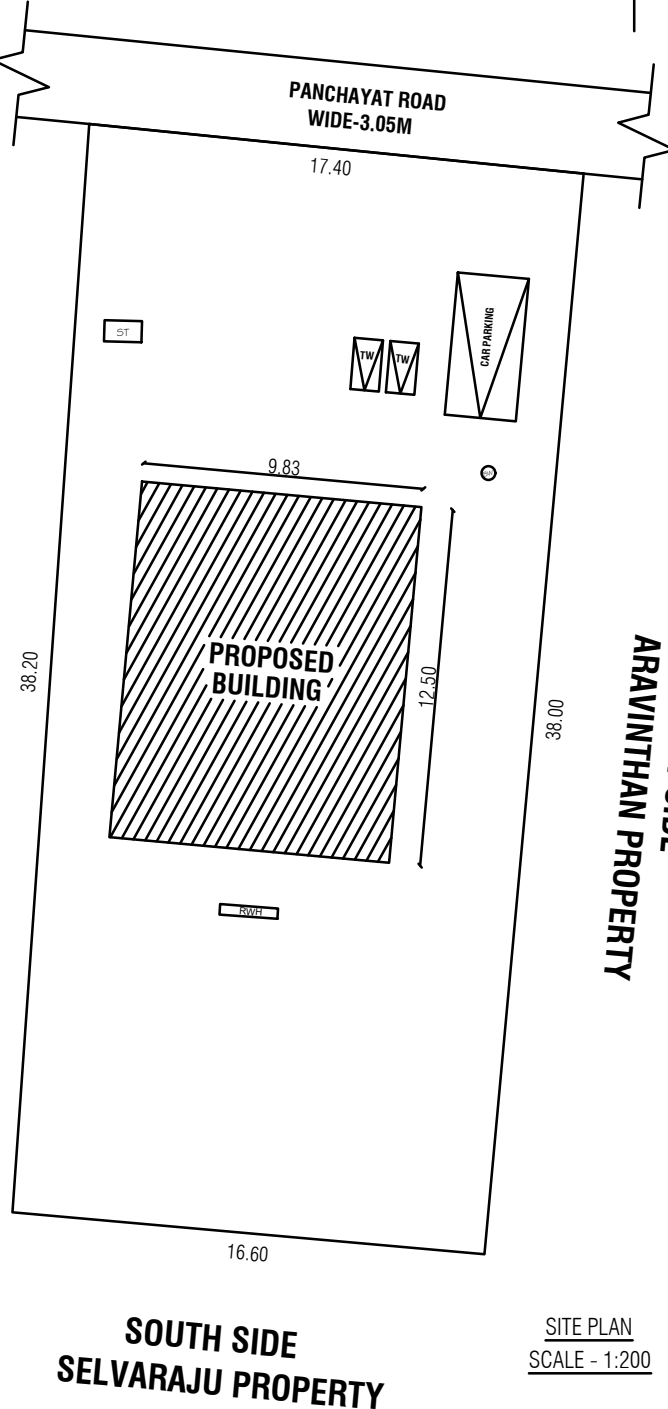

AREA DETAILS	IN SQ. FT	IN SQ. M
Area of the Site (16 Cent)	6976.00	648.09
Proposed Ground Floor Area	1322.67	122.88
Open space	5653.33	525.21

TOILET-1 NO.	
BOREWELL- 1 NO.	
CAR PARKING -1 NO.	
TWO WHEELER -2 NOS.	

JOINERY DETAILS		
DESCRIPTION	IN FEET	IN METER
MAIN DOOR	4' 0" X 7' 0"	1.22 X 2.13
DOOR	3' 0" X 7' 0"	0.91 X 2.13
DOOR 2	2' 6" X 7' 0"	0.76 X 2.13
WINDOW	4' 0" X 4' 0"	1.22 X 1.22
VENTILATOR	2' 0" X 2' 0"	0.61 X 0.61

- CERTIFICATE
- WAST WATER WILL BE USED FOR GARDEN PURPOSE IN THE SAME SITE
 - ALL HABITATION ROOMS ARE FITTED WITH 42" CEILING FAN
 - SOALR WATER HEATER SYSTEM SHOULD BE FITTED IN KITCHEN AND BATHROOM
 - I SHALL NOT ALLOW SANITARY WORKERS TO ENTER INTO THE SEWERAGE SYSTEM/SEPTIC TANK

COLOUR INDEX	
	SITE BOUNDARY
	PROPOSED BUILDING
	EX.ROAD

OWNERS

Regd 09/09/2025
Er. D.NEELAKANDAN, B.Tech(Civil).
Registered Engineer Grade-II
Reg. No:DTCP Pudukkottai /RE/GR-II/23/05/004
DN CONSTRUCTION
18-D, NATTANIKKOTTAI NORTH
Peravurani-Tk. Thanjavur-Dt.-614 804
Cell:8098970291
REGISTERED ENGINEER