
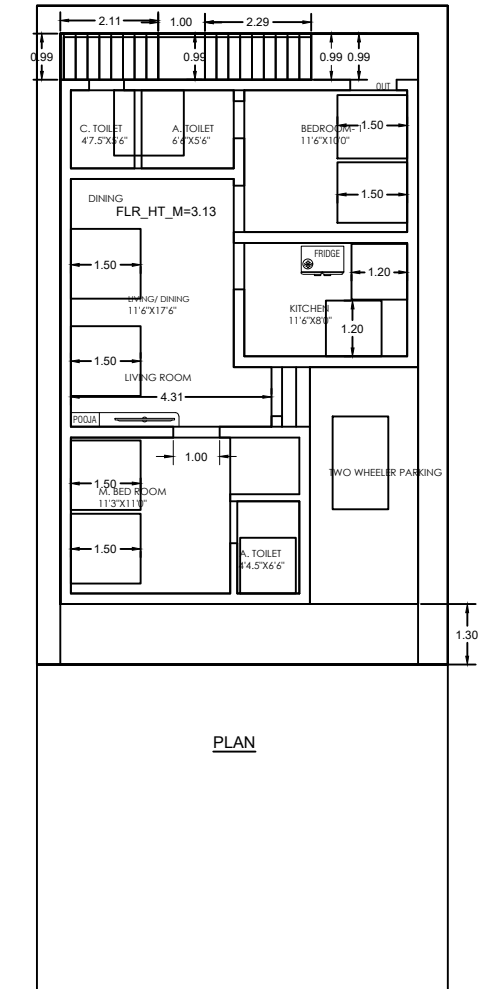


THE PLAN SHOWING THE PROPOSED CONSTRUCTION OF A GROUND FLOOR FOR THE RESIDENTIAL HOUSE BUILDING SURVEY NO:2518/10 PATTA NO:9604,MAHATHMA GANDHI NAGAR AT LAKSHMIPURAM VILLAGE, LAKSHMIPURAM RURAL PANCHYATH, PERIYAKULAM TALUK, THENI DISTRICT

APPLICANT:- Mr R.MANIKANDAN

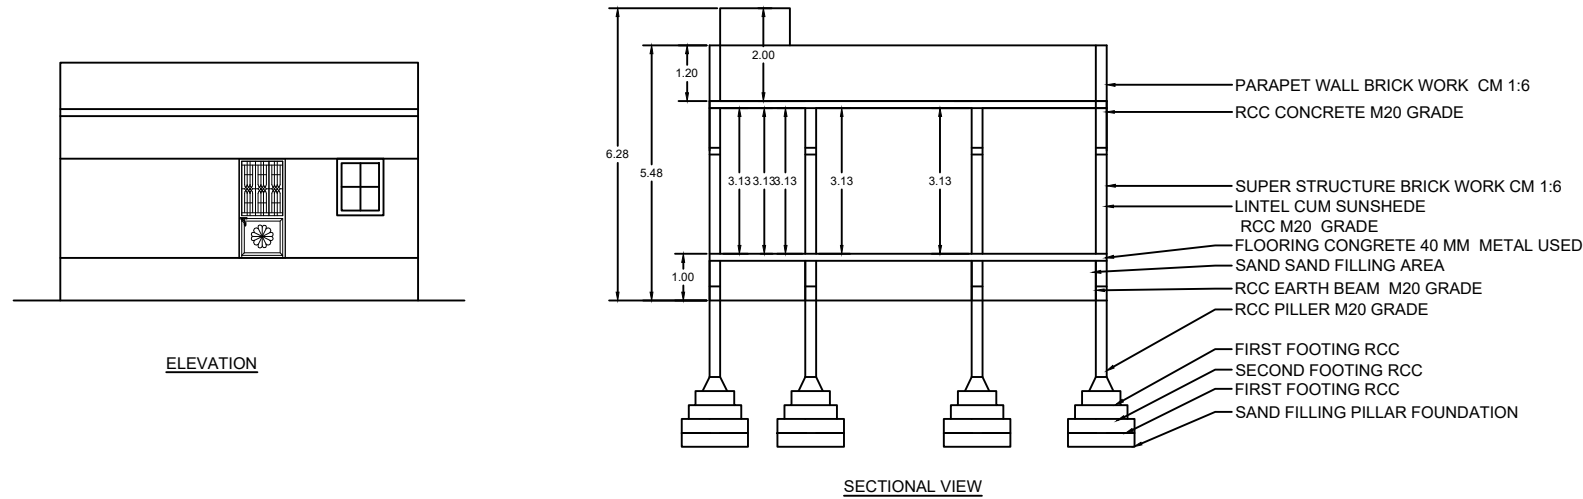

AREA DETAILS		
DESCRIPTION	SQM	SFT
PLOT AREA	122.61	1319.76
GROUND FLOOR AREA	94.41	1016
TOTAL BUILT UP AREA	94.41	1016.22
OPEN SPACE AREA	28.20	303.54

JOINARY DETAILS		
DETAILS	L (M)	D(M)
MAIN DOOR MD	1.00	2.08
DOOR D	1.00	2.08
TOILET DOOR D1	0.75	2.08
OPENING O	1.00	2.08
VENTILATOR V	1.00	0.60
WINDOW W	0.75	1.20

OFFICE:-

ENGINEER Er VASANTHAKUMAR +919790894260

Er. Jeyaraman, DCE., B.Tech.,
LICENCED BUILDING SURVEYOR
JS BUILDER
29, Middle Street, MALLINGAPURAM
PANNAI PURAM-625 524, Uthamapalayam (TN)
Theni (Dt) Cell: 9626467612

APPLICANT

