


PLAN SHOWING THE PROPOSED CONSTRUCTION OF GROUND AND FIRST FLOOR R.C.C ROOF
DWELLING HOUSE BUILDING IN S.NO.1380/2, 1380/2BIB AT WARD NO 3, PANCHAYAT UNION SCHOOL
STREET, SURULIPATTI PANCHAYAT, UTHAMAPALAYAM TALUK, THENI DISTRICT

NAME OF THE APPLICANT: Mr. N. KARUPPAIH S/O NALLSAMY
Mrs. K. KRISHNAVENI W/O KARUPPAIH

Site Plan

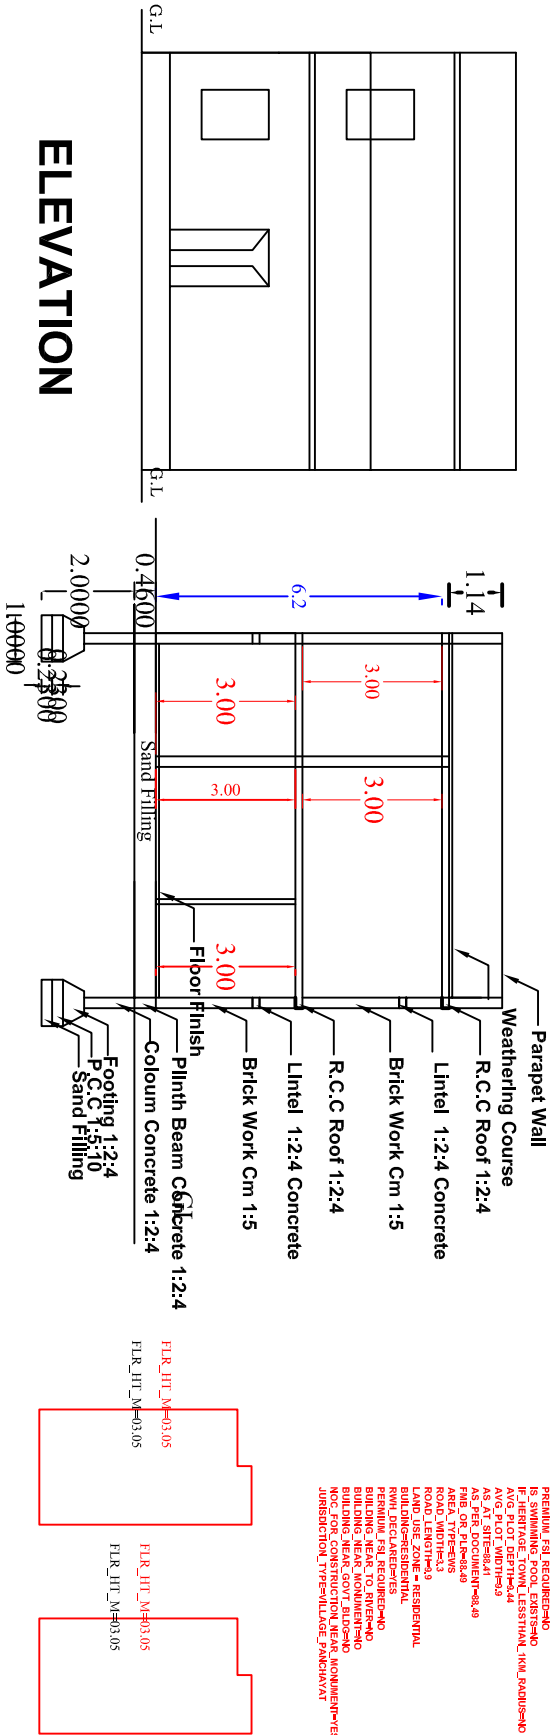

Section - AA


REFERENCE :-
SITE BOUNDARY
ROAD
PROPOSED

NOTE :
KITCHEN WASTE WATER IS TO BE USED.
FOR GARDEN PURPOSE
RAIN WATER HARVESTING TANK IS PROVIDED.
WC WATER TO BE CONNECTED WITH MUGD.

JOINERY DETAILS

Details	SQMT		SQFT	
	L	D	L	D
MD	1.06 m	2.08 m	3'-6"	7'-0"
D	1.00m	2.08 m	3'-0"	7'-0"
D1	0.76 m	2.08 m	2'-6"	7'-0"
W	1.00 m	1.21 m	3'-0"	4'-0"
V	1.00 m	0.6 m	3'-0"	2'-6"

Column Footing

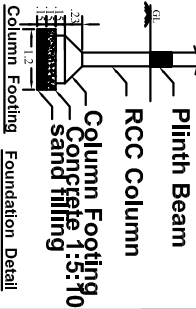

Proposed Ground Floor Built Up Area	74.20	798.68
Proposed First Floor Built Up Area	46.50	500.52
Available Open	14.29	153.81

Engineer :-

E:\SM CONSTRUCTION\surekanti sign11.jpg


Er. S.SUREKANTH B.E.,(Civil)

Licensed Building Surveyor
S.M.CONSTRUCTION


S.M Towers, Murugan Theatre,
Aundipatty 625512

Cell: 8300065583, 8124632740

PRO GROUND FLOOR PLAN

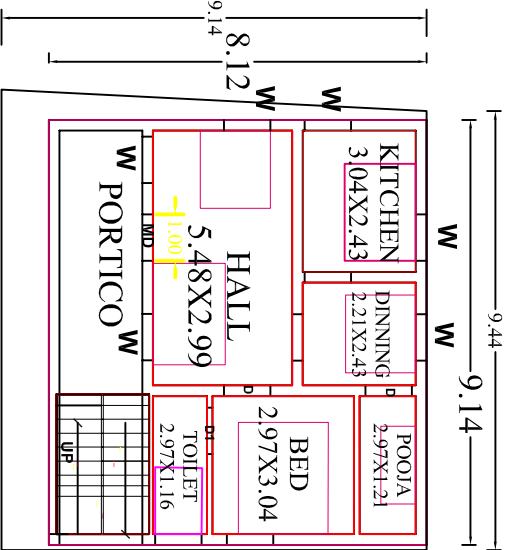

PRO FIRST FLOOR PLAN

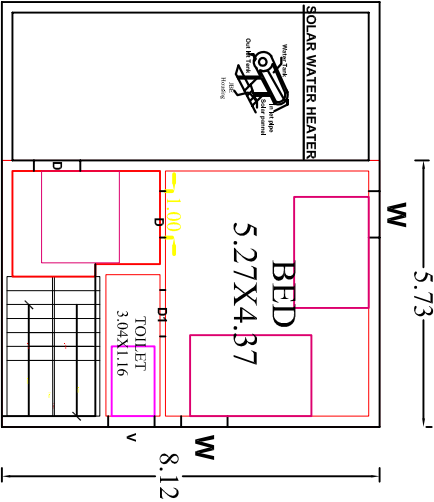

Office Use :-

RainWater Harvesting Tank



Applicant :-

N. KARUPPAIH
K. KRISHNAVENI