


SITE PLAN SHOWING THE PROPOSED CONSTRUCTION OF THE
RESIDENTIAL BUILDING IN S.No.140/2 ,AT NEDGULA TO
KURUKUTTY VILLAGE ROAD ,NEDUGULA VILLAGE PANCHAYAT
,KOTAGIRI TALUK ,
THE NILGIRIS DISTRICT

NAME OF THE APPLICANT :
Mr.S. GOWTHAM

SITE PLAN

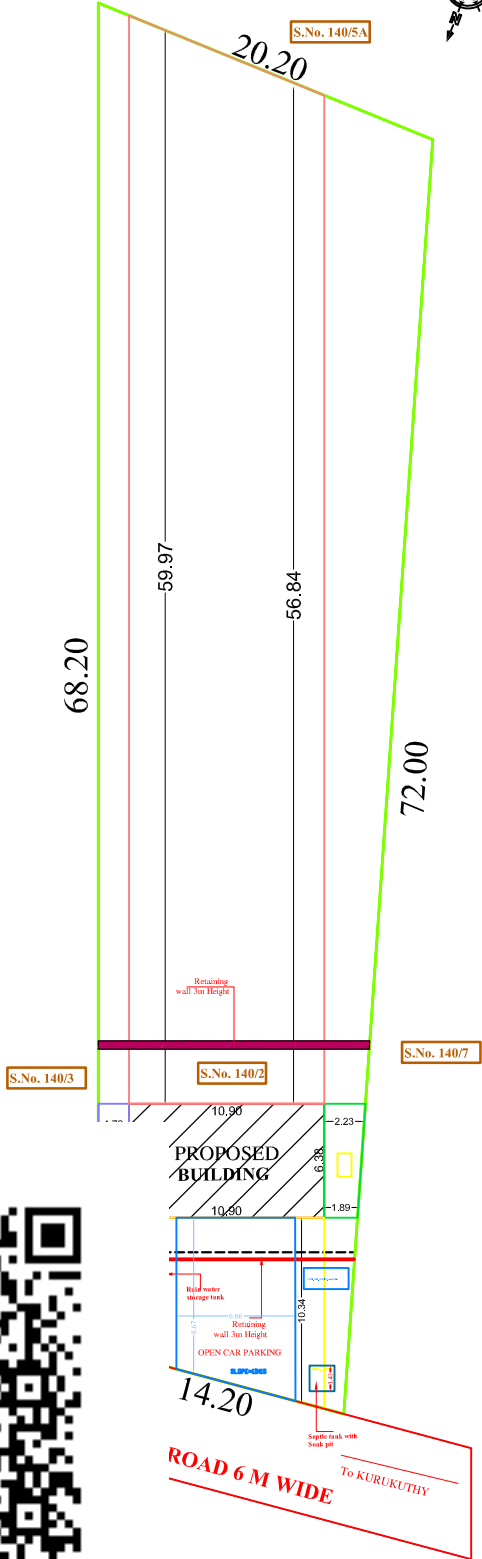

REG.ARCHITECT	REG. ENGINEER
 R. GNANAMANI REG. ARCHITECT (C.A.No.2742/2001) REG. NO.05/LS/3024/0012 APPROVED VALUER (A-60) ATKERY BUILDING, OPP. TELEPHONE EXCHANGE, SPICES PARK ROAD, COONOR, THE NILGIRIS Mobile: +91 9443111083	 J. NAGARAJ REG. No.05/LS/3024/0000 DIST.NILGIRISREG.GLR-4B-5410340 ATKERY BUILDING OPP. TELEPHONE EXCHANGE, SPICES PARK ROAD, COONOR, THE NILGIRIS Mobile: +91 9329551017



S. GOWTHAM