

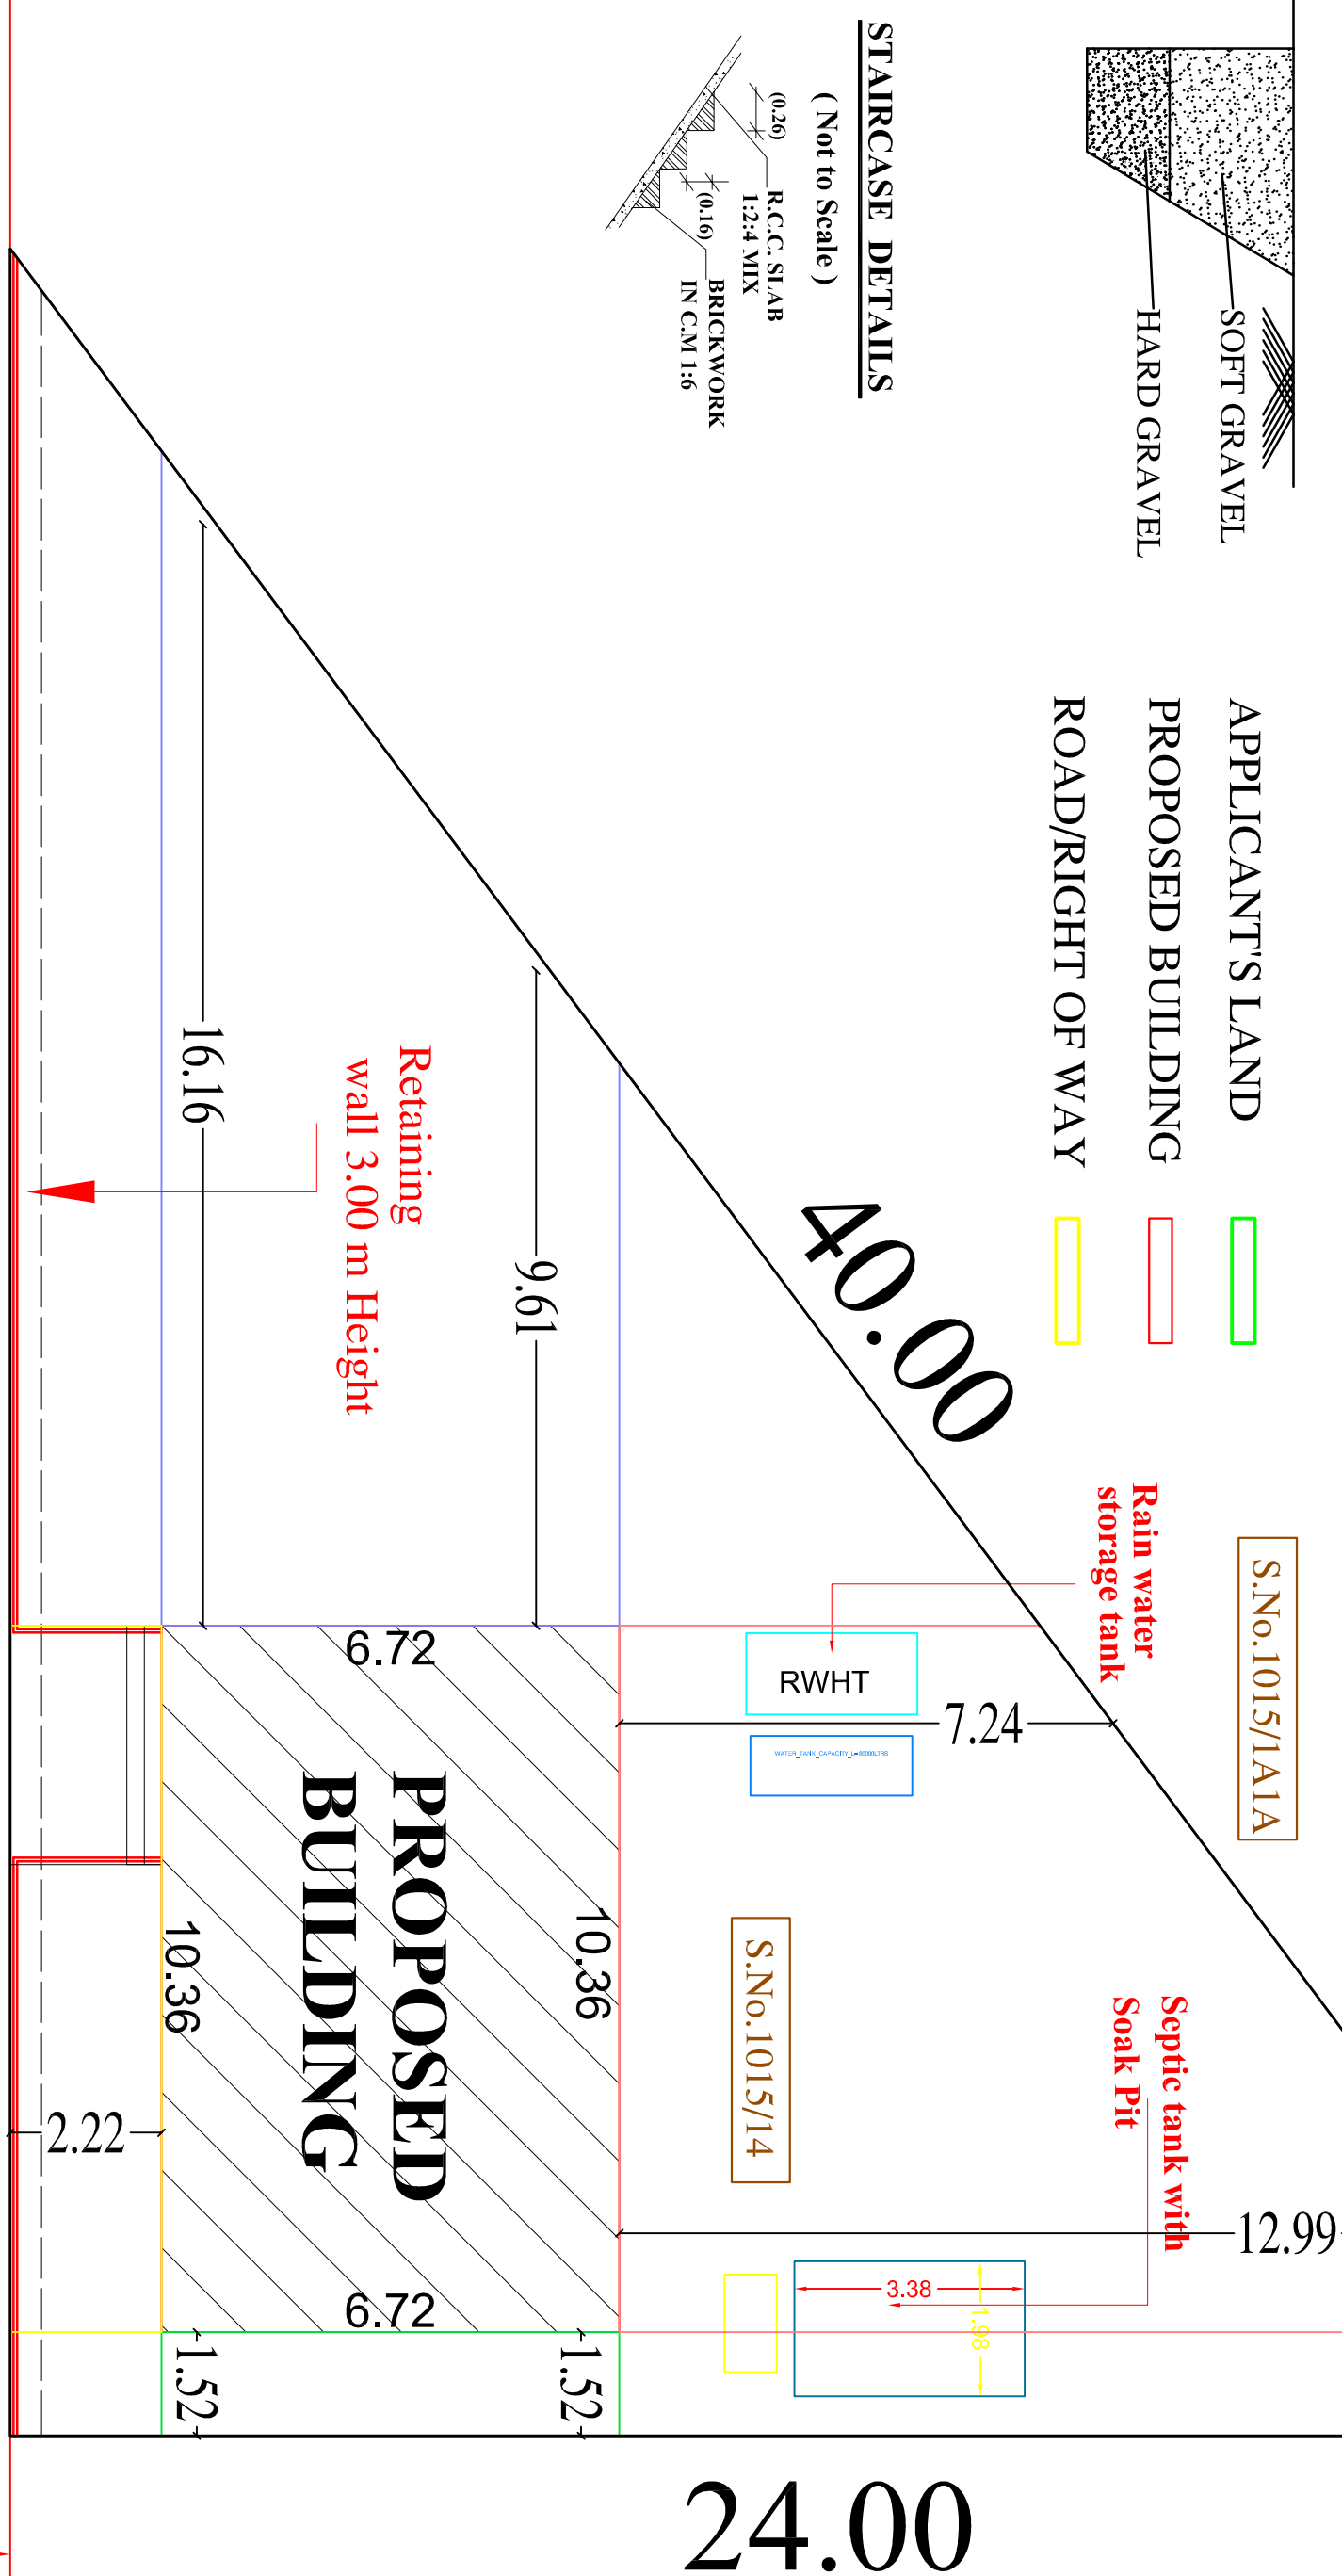
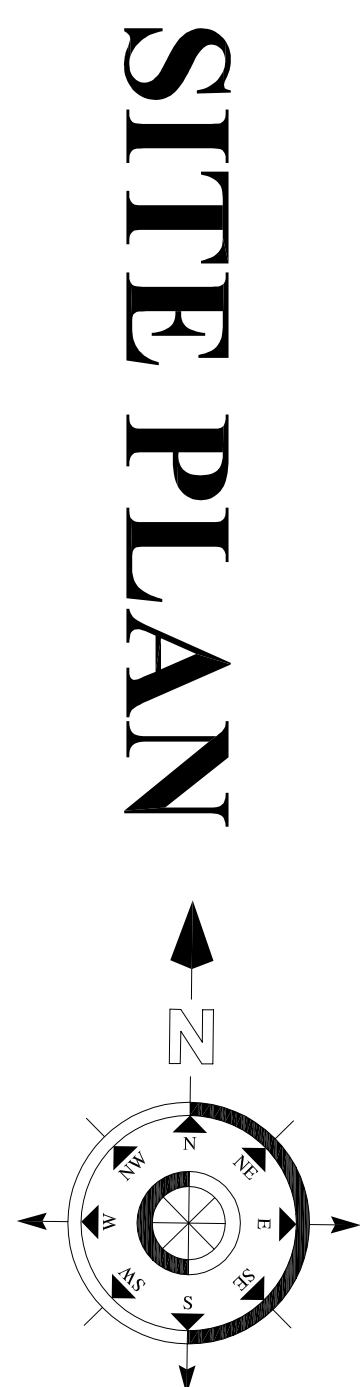
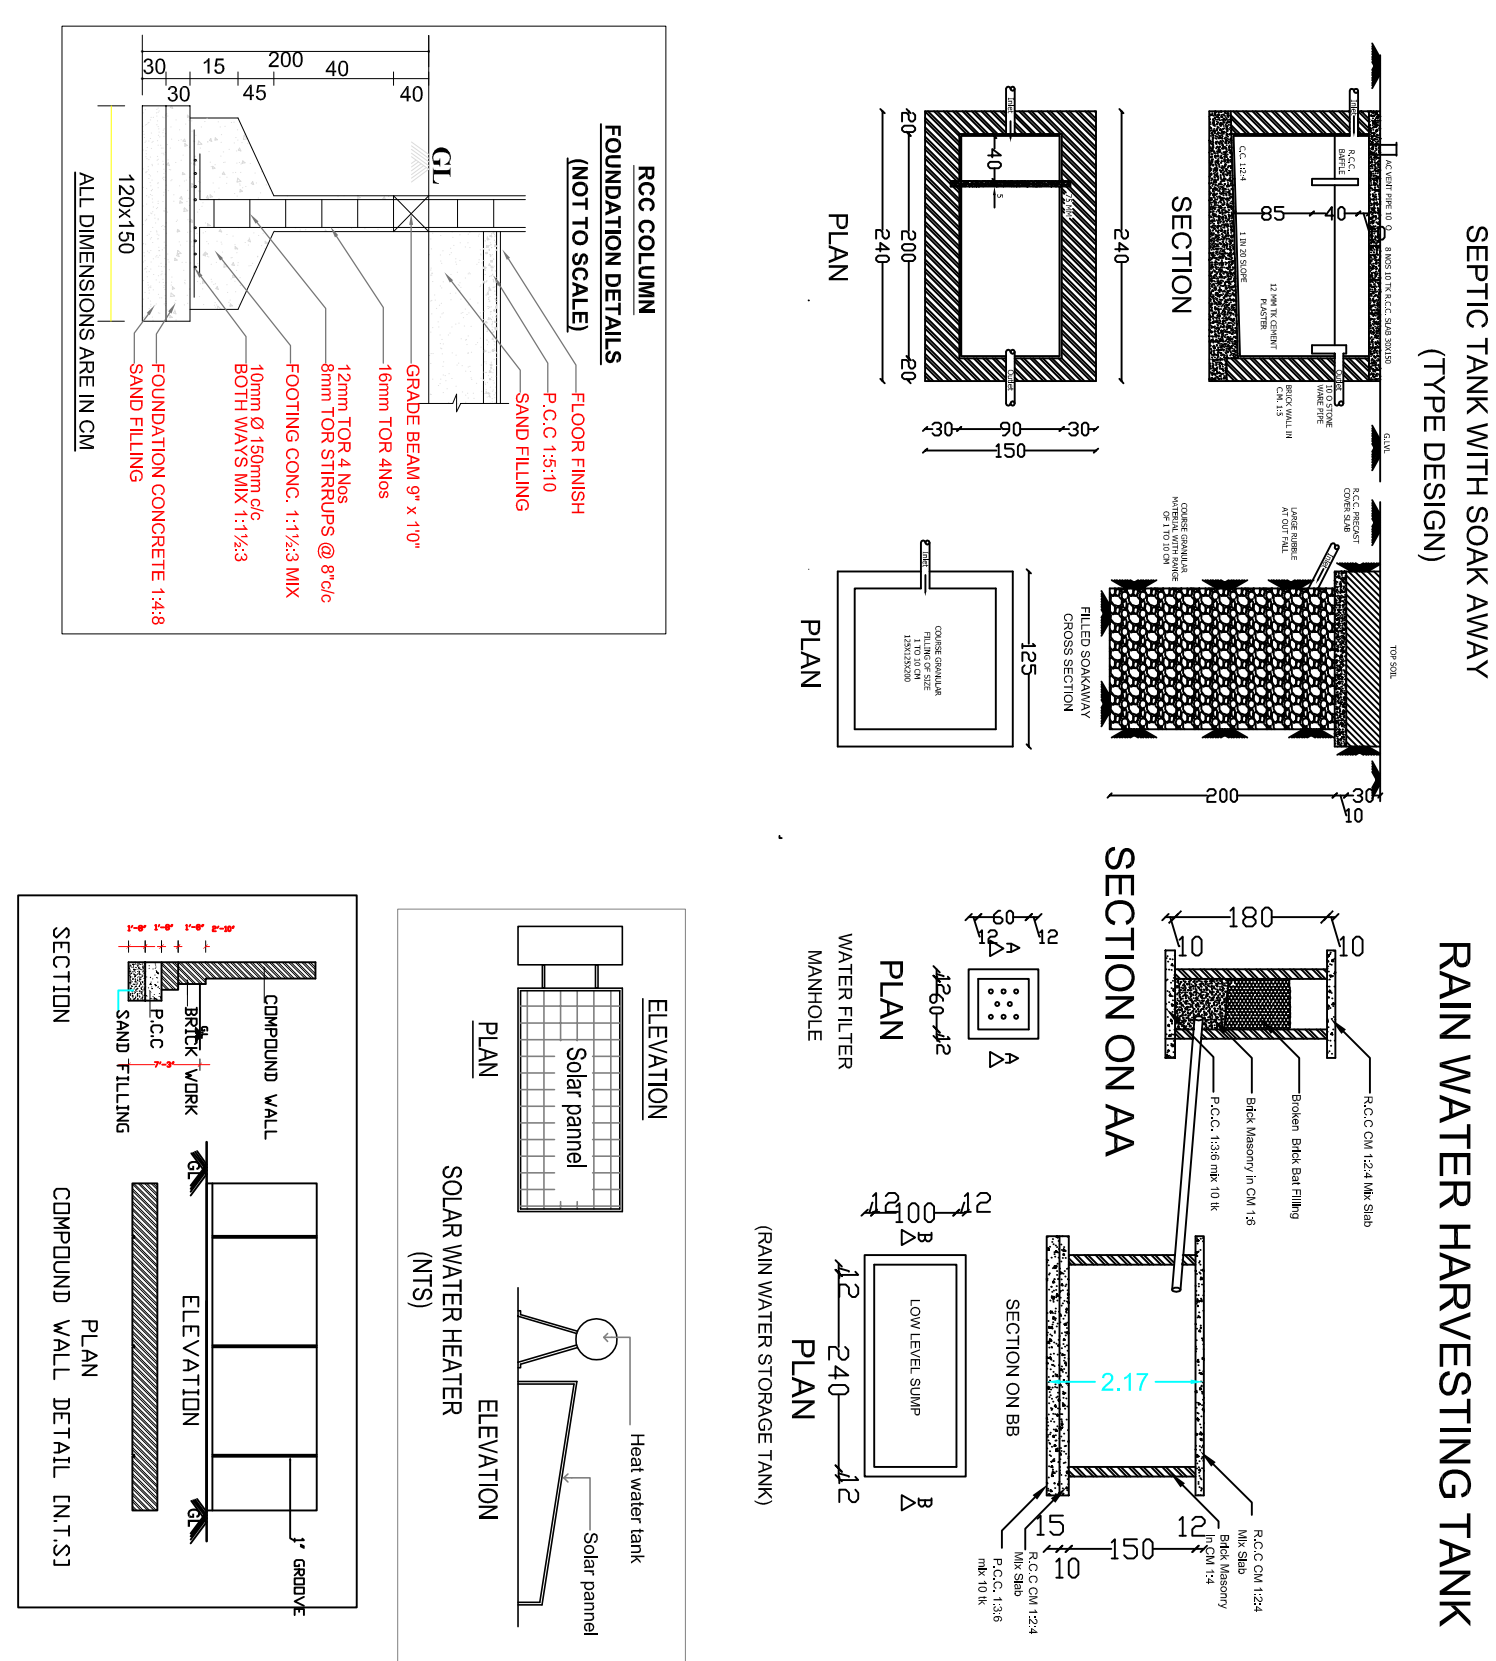
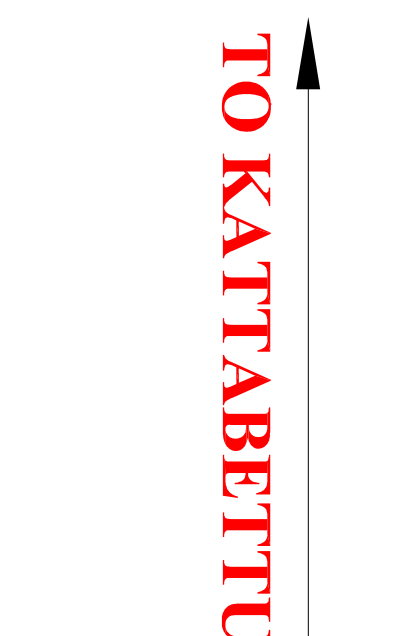
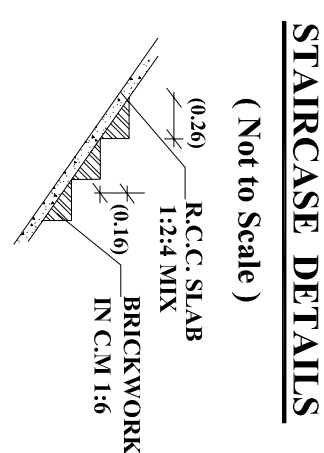
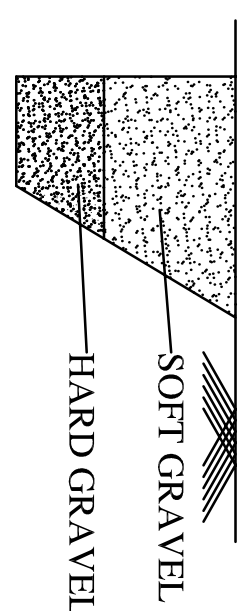
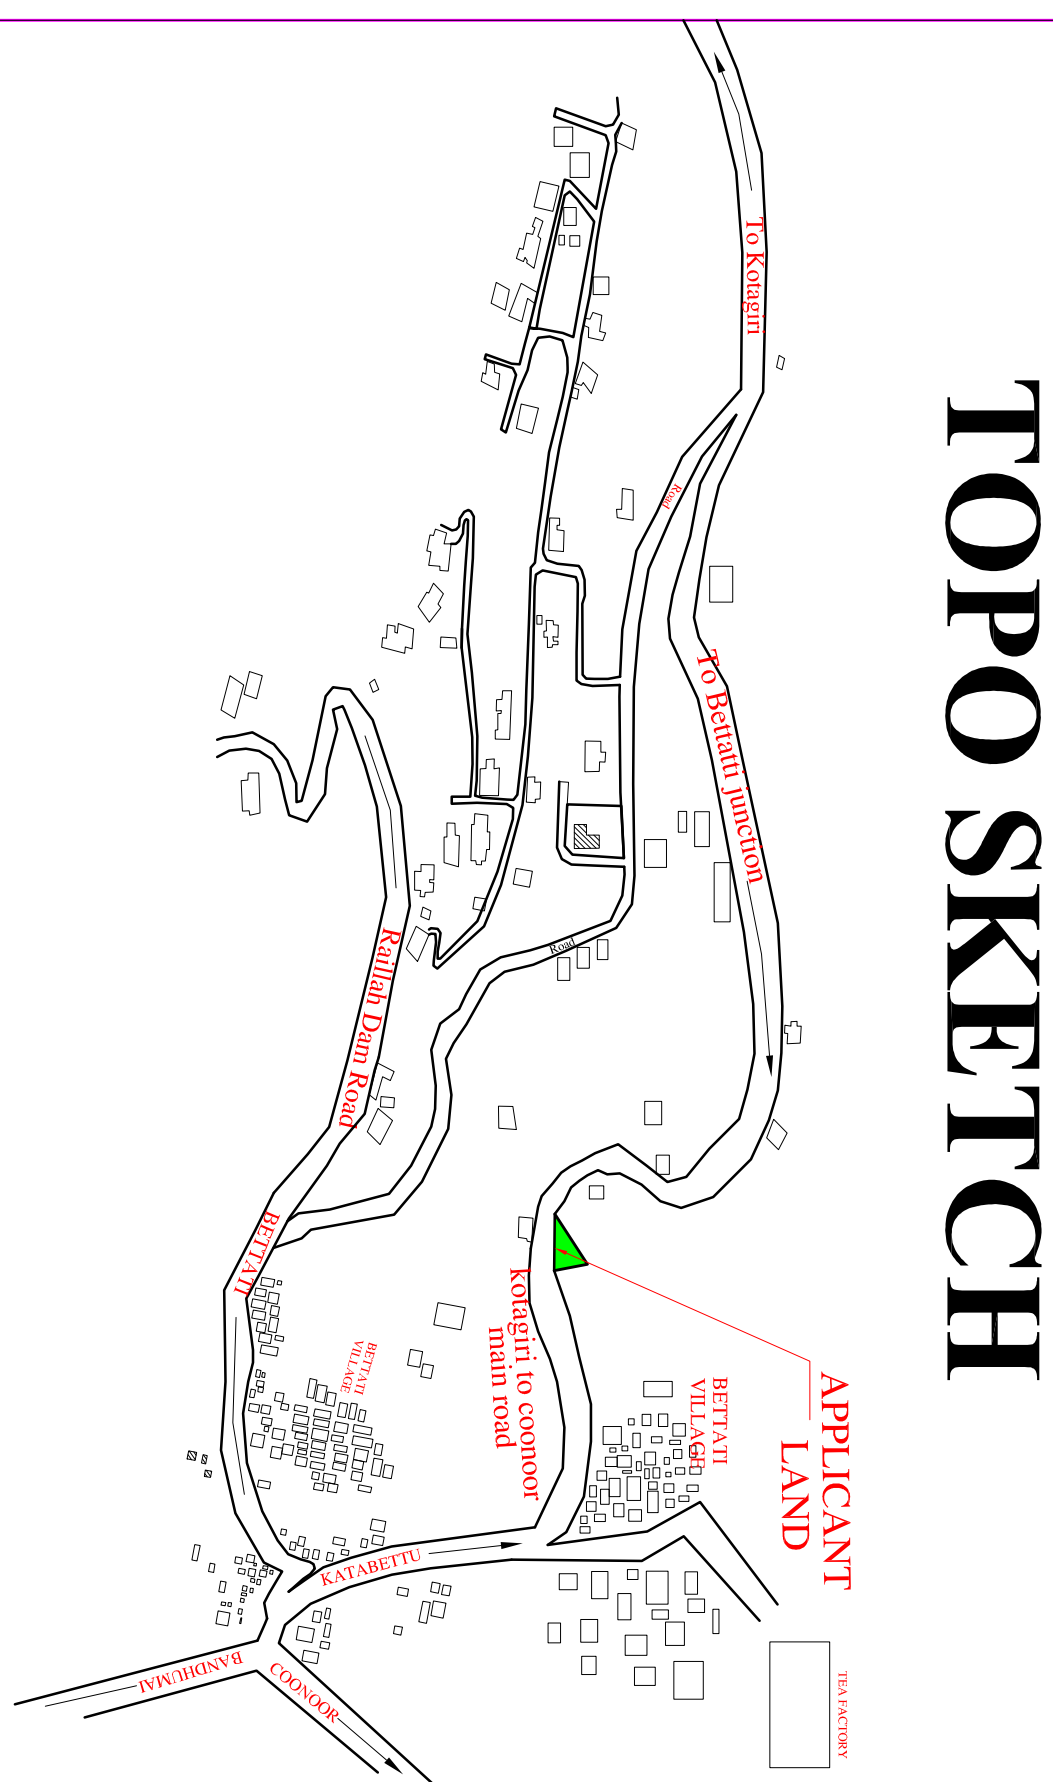


PLAN SHOWING THE PROPOSED CONSTRUCTION OF THE FARMHOUSE BUILDING IN S.No.1015/14 AT NEAR BETATTI VILLAGE, COONOOR TO KOTAGIRI MAIN ROAD, NADUHATTY VILLAGE PANCHAYAT, KOTAGIRI TALUK, THE NILGIRI DISTRICT.

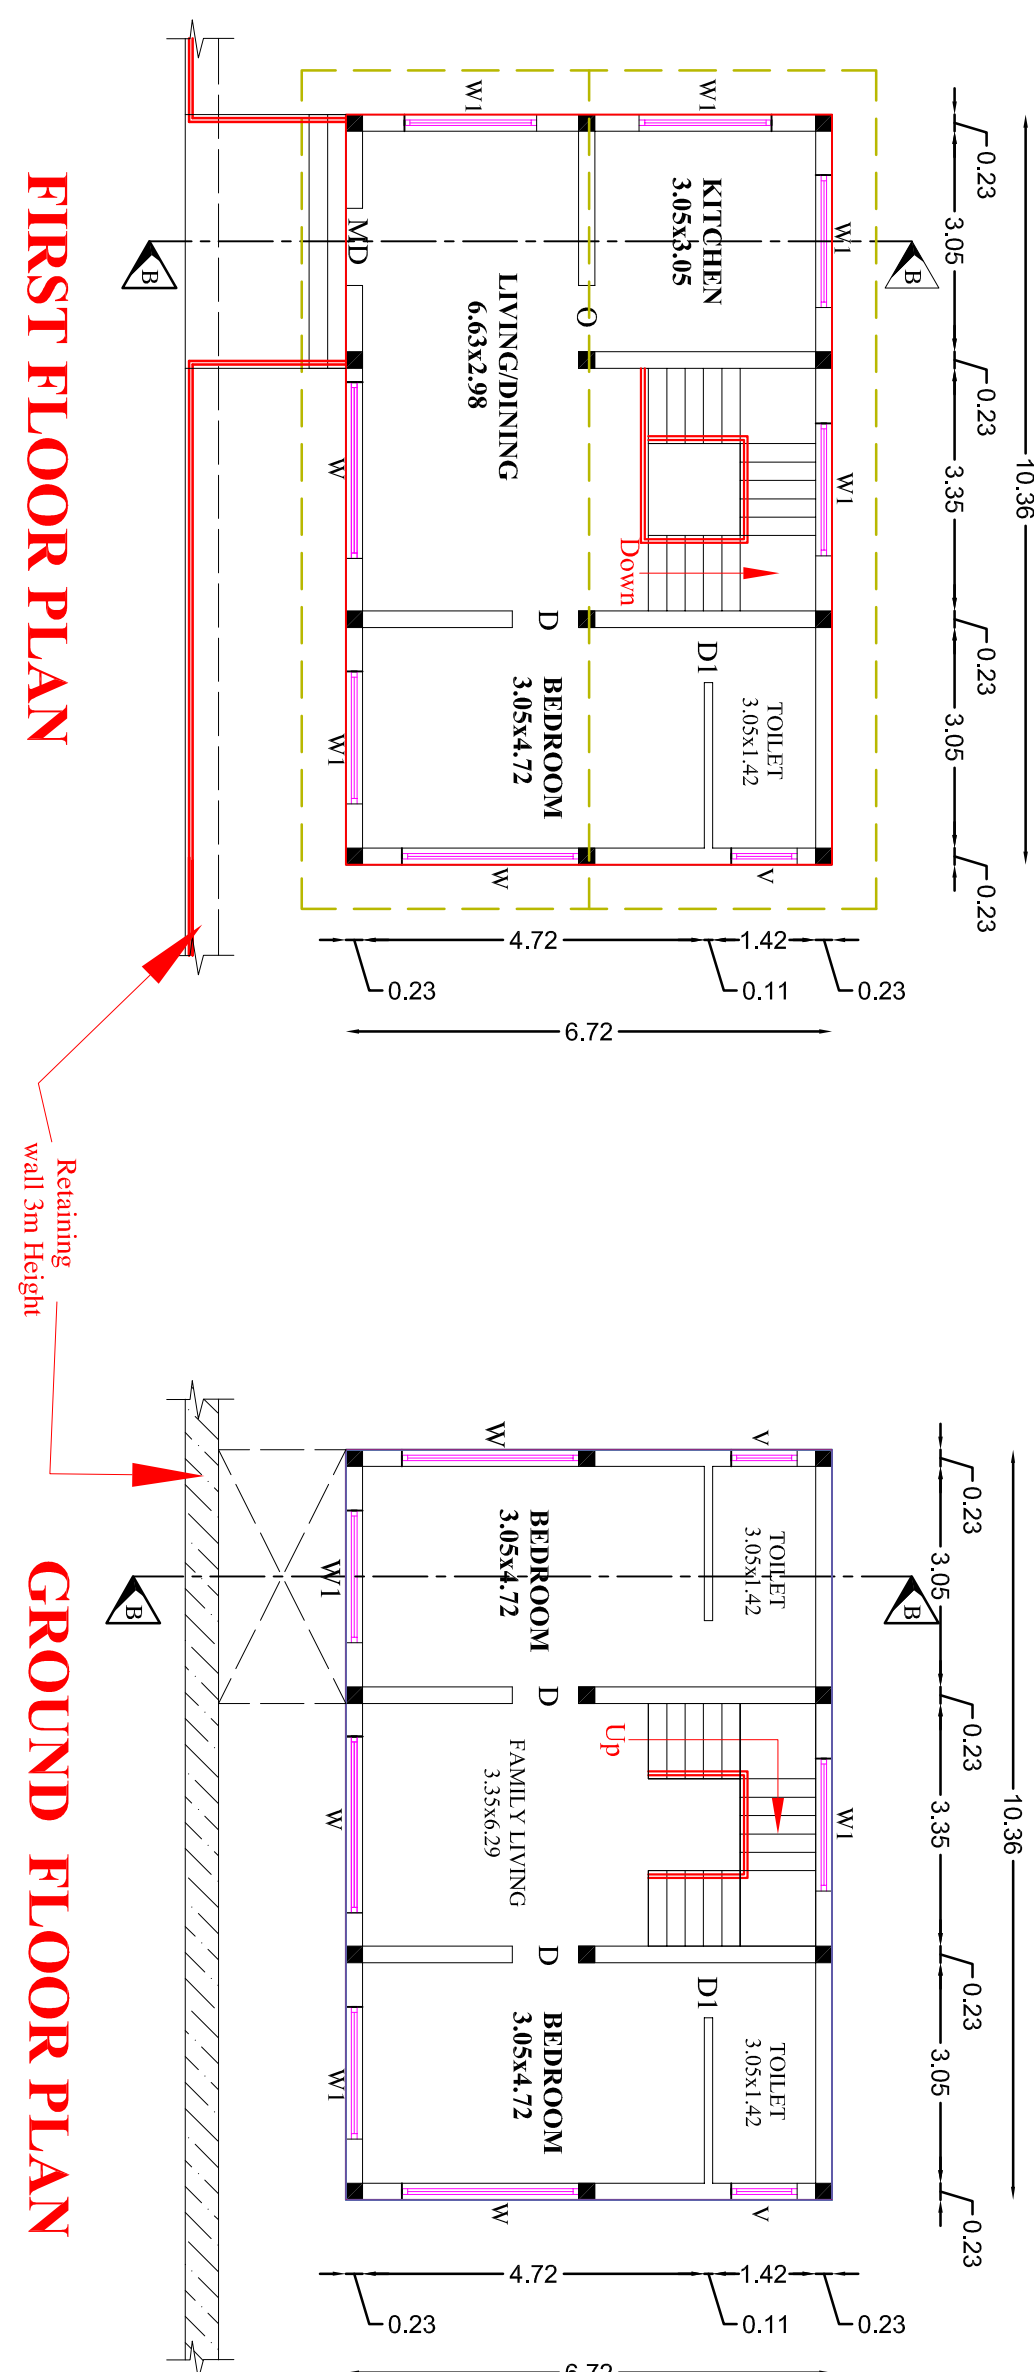

NAME OF THE APPLICANT : K. MOHANAVELU			
SCHEDULE OF OPENINGS			
SL.NO	TYPE	DESCRIPTION	SIZE
1	MD	MAIN DOOR	1.00 X 2.10
2	D	DOOR	0.90 X 2.10
3	D1	DOOR	0.83 X 2.10
4	W	WINDOW	2.44 X 1.37
5	W1	WINDOW	1.83X 1.37
6	V	VENTILATOR	0.90 X 0.60
AREA DETAILS IN			SQM
AREA OF THE LAND AS PER DOCUMENT (9.50 Cents)			385.00
AREA OF THE LAND AS PER CHITTA (9.50 Cents)			385.00
AREA OF THE GROUND FLOOR (749.11 Sq.ft)			69.62
AREA OF THE FIRST FLOOR (749.11 Sq.ft)			69.62
TOTAL AREA OF THE BUILDING (1498.22 Sq.ft)			139.24
AREA LEFT OPEN			315.38
PLOT COVERAGE		18.08 %	
ALL DIMENSION ARE IN METER		SCALE 1:100	
APPLICANT			

J. NAGARAI
REG. NO.065/LS/2024/00003
DTC/NILGIRIS/REG/GR-III/24/03/001
AVERY BUILDING
OPP TELPHONE EXCHANGE
SIMS PARK ROAD,
COONOOR, THE NILGIRIS
Mobile: +91 9159595107

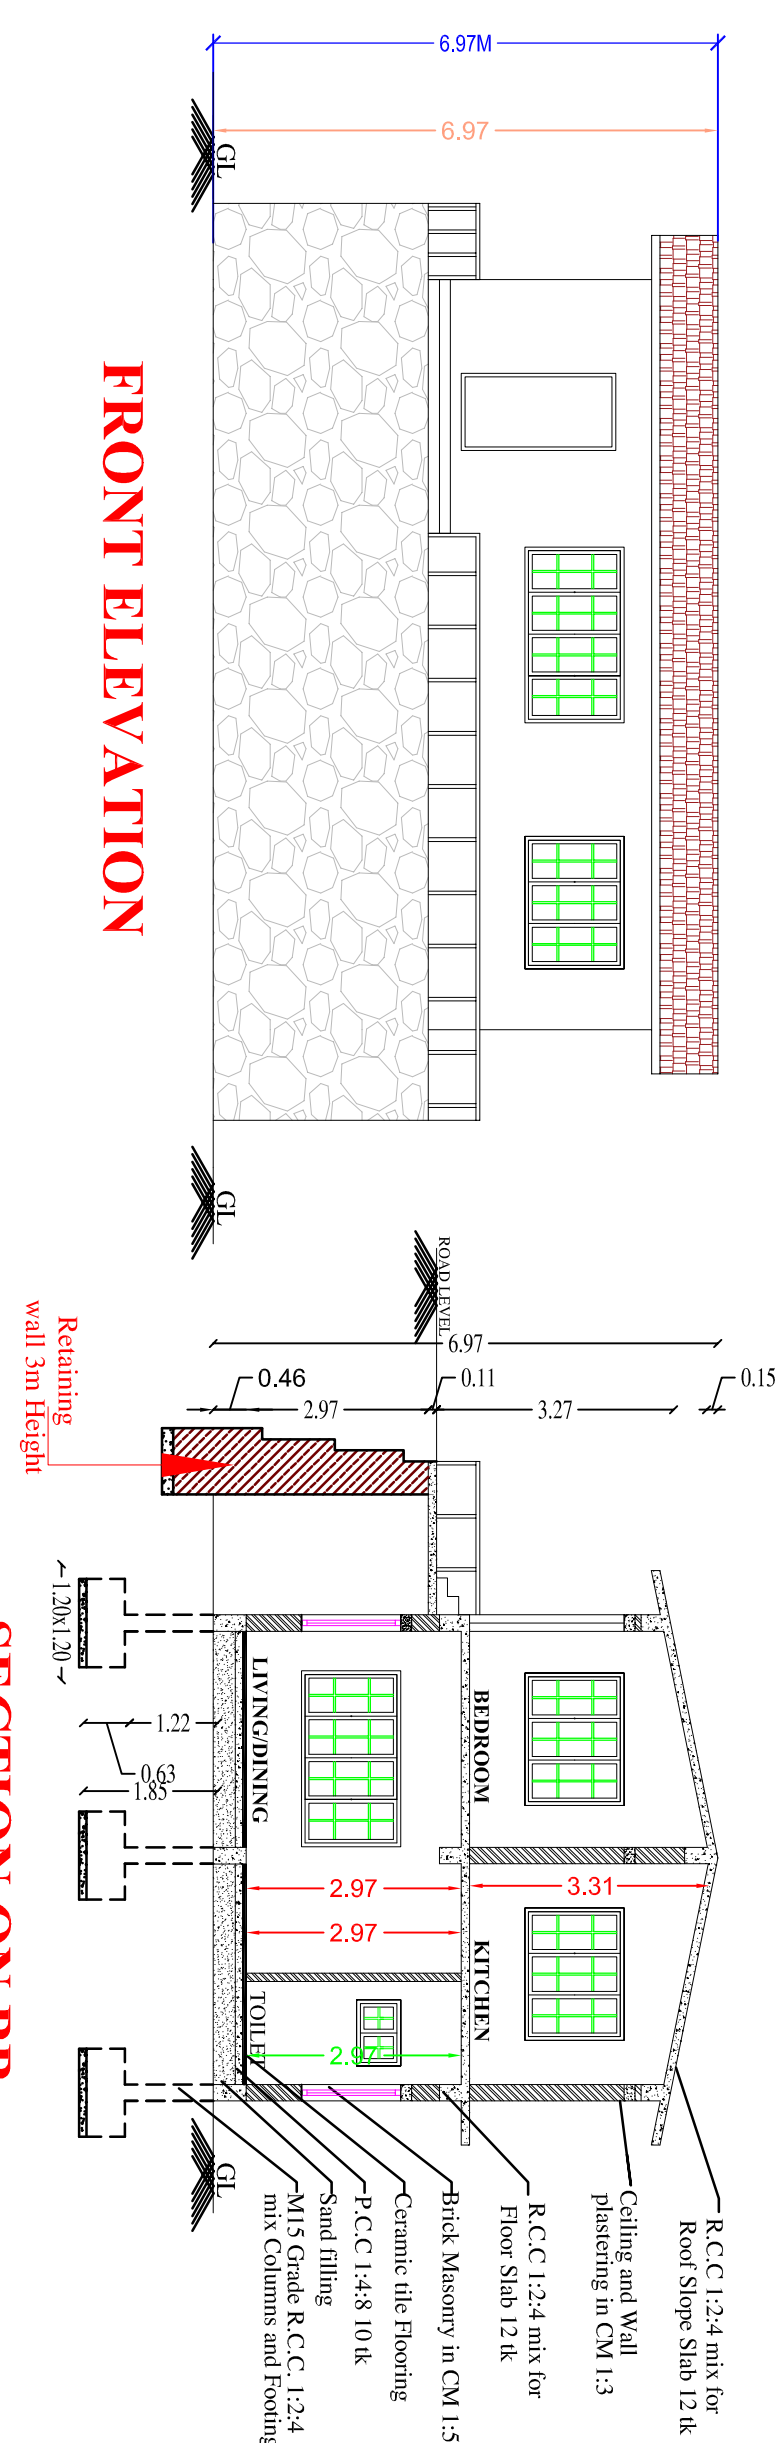