
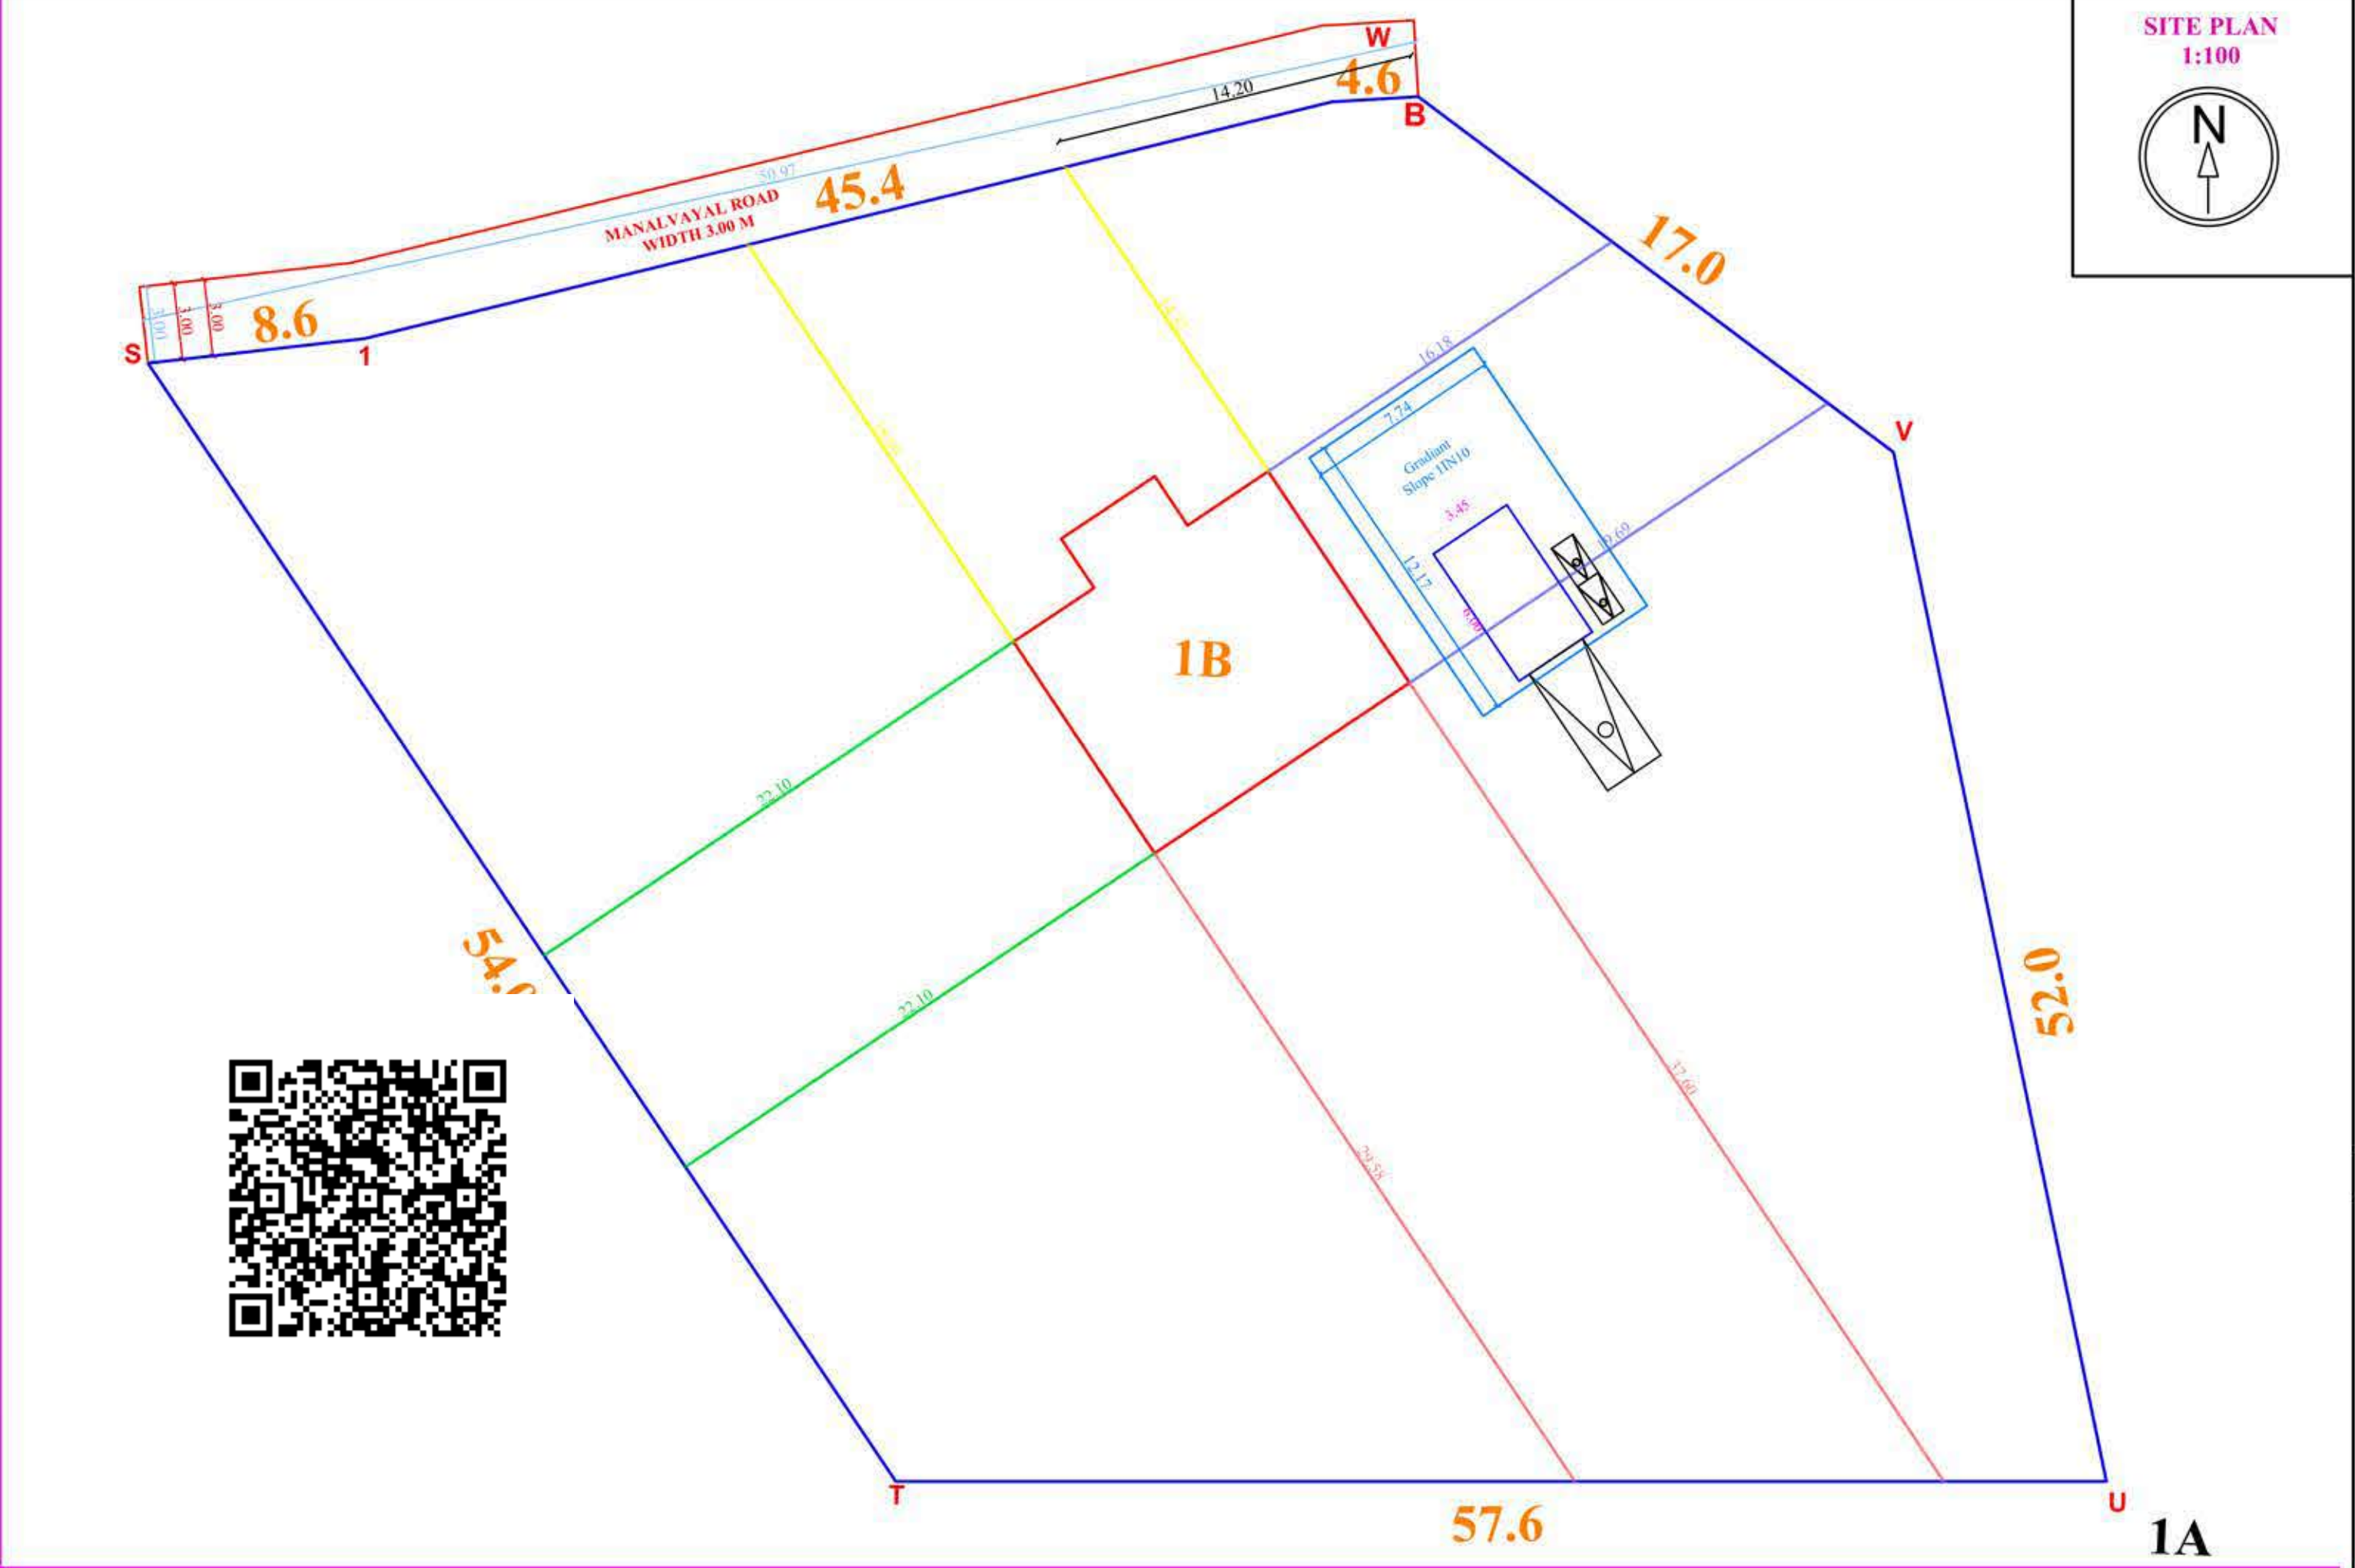


PLAN OF A PROPOSED RESIDENTIAL BUILDING IN GROUND FLOOR PLAN IN RSY NO:729/1B
AT MANALVAYAL, IN ERUMAD-1 VILLAGE, PANDALUR - TALUK ,KAYYUNNI (PO),CHERANGODE
INPRINCIPLE LAYOUT NO: k.t(t)/e.C.c.,(jpk) vz:NAME OF THE OWNER : (Mr.ELDHO.P.M,S/O,MATHEW)

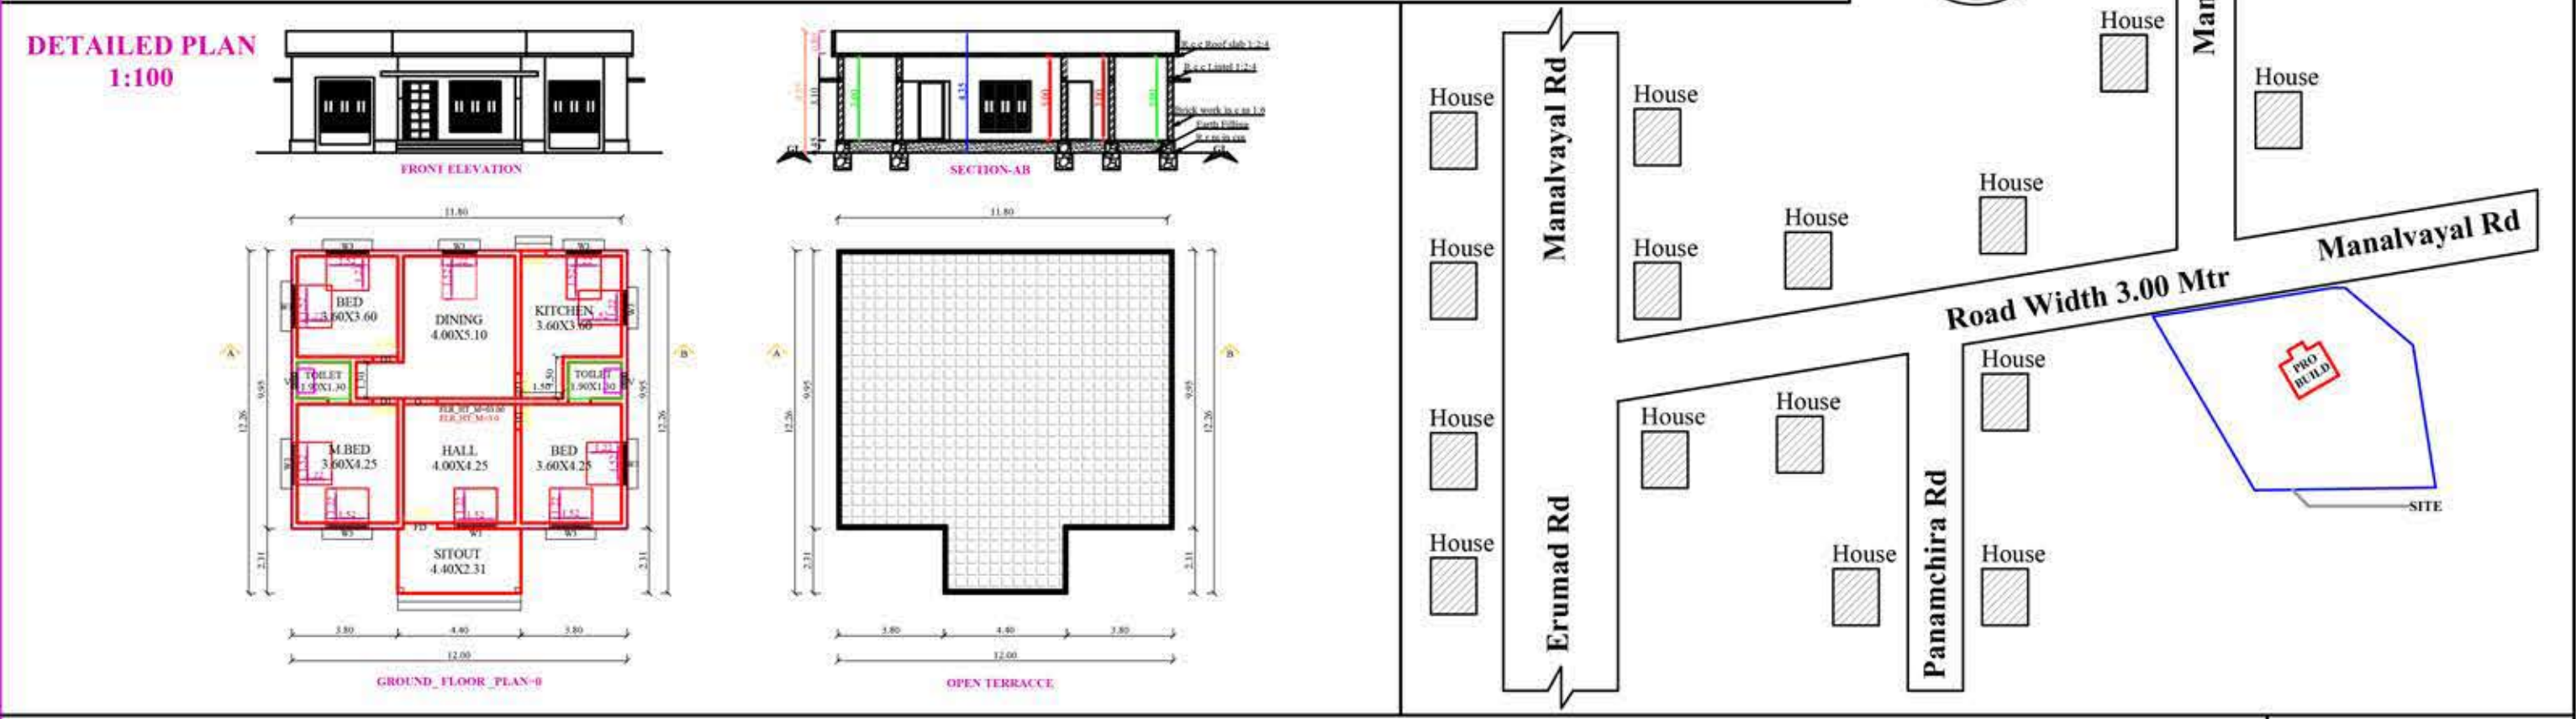

SCHEDULE OF JOINERIES		
REFERENCE	IN METER	
FD	MAIN DOOR	1.22 X 2.10
D1	DOOR	0.90 X 2.10
D2	DOOR	0.75 X 2.10
W	WINDOW	
W3	WINDOW	1.52 X 1.80
KW	KITCHEN WINDOW	1.22 X 1.20
V	VENTILATOR	0.60 X 0.60
EX	EXHAUST FAN	
AREA OF CALCULATION		SQ.FT
AREA OF PLOT EXTENT (AS AT SITE)		2833.00
FMB/TSR PLOT EXTENT		2833.00
AREA AS PER DOCUMENT		2833.00
SUPER IMPOSED PLOT BOUNDARY		2833.00
GROUND FLOOR DETAILS		
R.C.C BUILDING IN GROUND FLOOR		129.56
BUILT UP AREA GROUND FLOOR		129.56
GROUND FLOOR COVERED AREA		129.56
GROUND FLOOR CARPET AREA		115.19
PERCENTAGE OF SITE COVERAGE		4.57%
FLOOR SPACE INDEX(NON PREMIUM)		0.45
No's Dwelling Units		Height of Building
- 1		4.35m
PARKING DETAILS:		
NO.OF OPEN CAR PARKING		-1
NO.OF OPEN TWO WHEELER PARKING		-2
COLOURS OF INDEX:		
EXISTING ROAD SHOWN IN		-
BOUNDARY SHOWN IN		-
PRO.BUILDING SHOWN IN		-
RAIN WATER COLLECTION TANK		-
NAME OF THE OWNER:		
Mr.ELDHO.P.M,S/O,MATHEW		
APPROVAL AUTHORITY (For office use only):		
REGISTERED ENGINEER SIGN		
JIES VARGHESE REGISTERED ENGINEER DTPC/NIL GIRI/REG-4102406007 Erumad, Konnachal-643239 Mobile - 9443699242		