




BLOCK-01

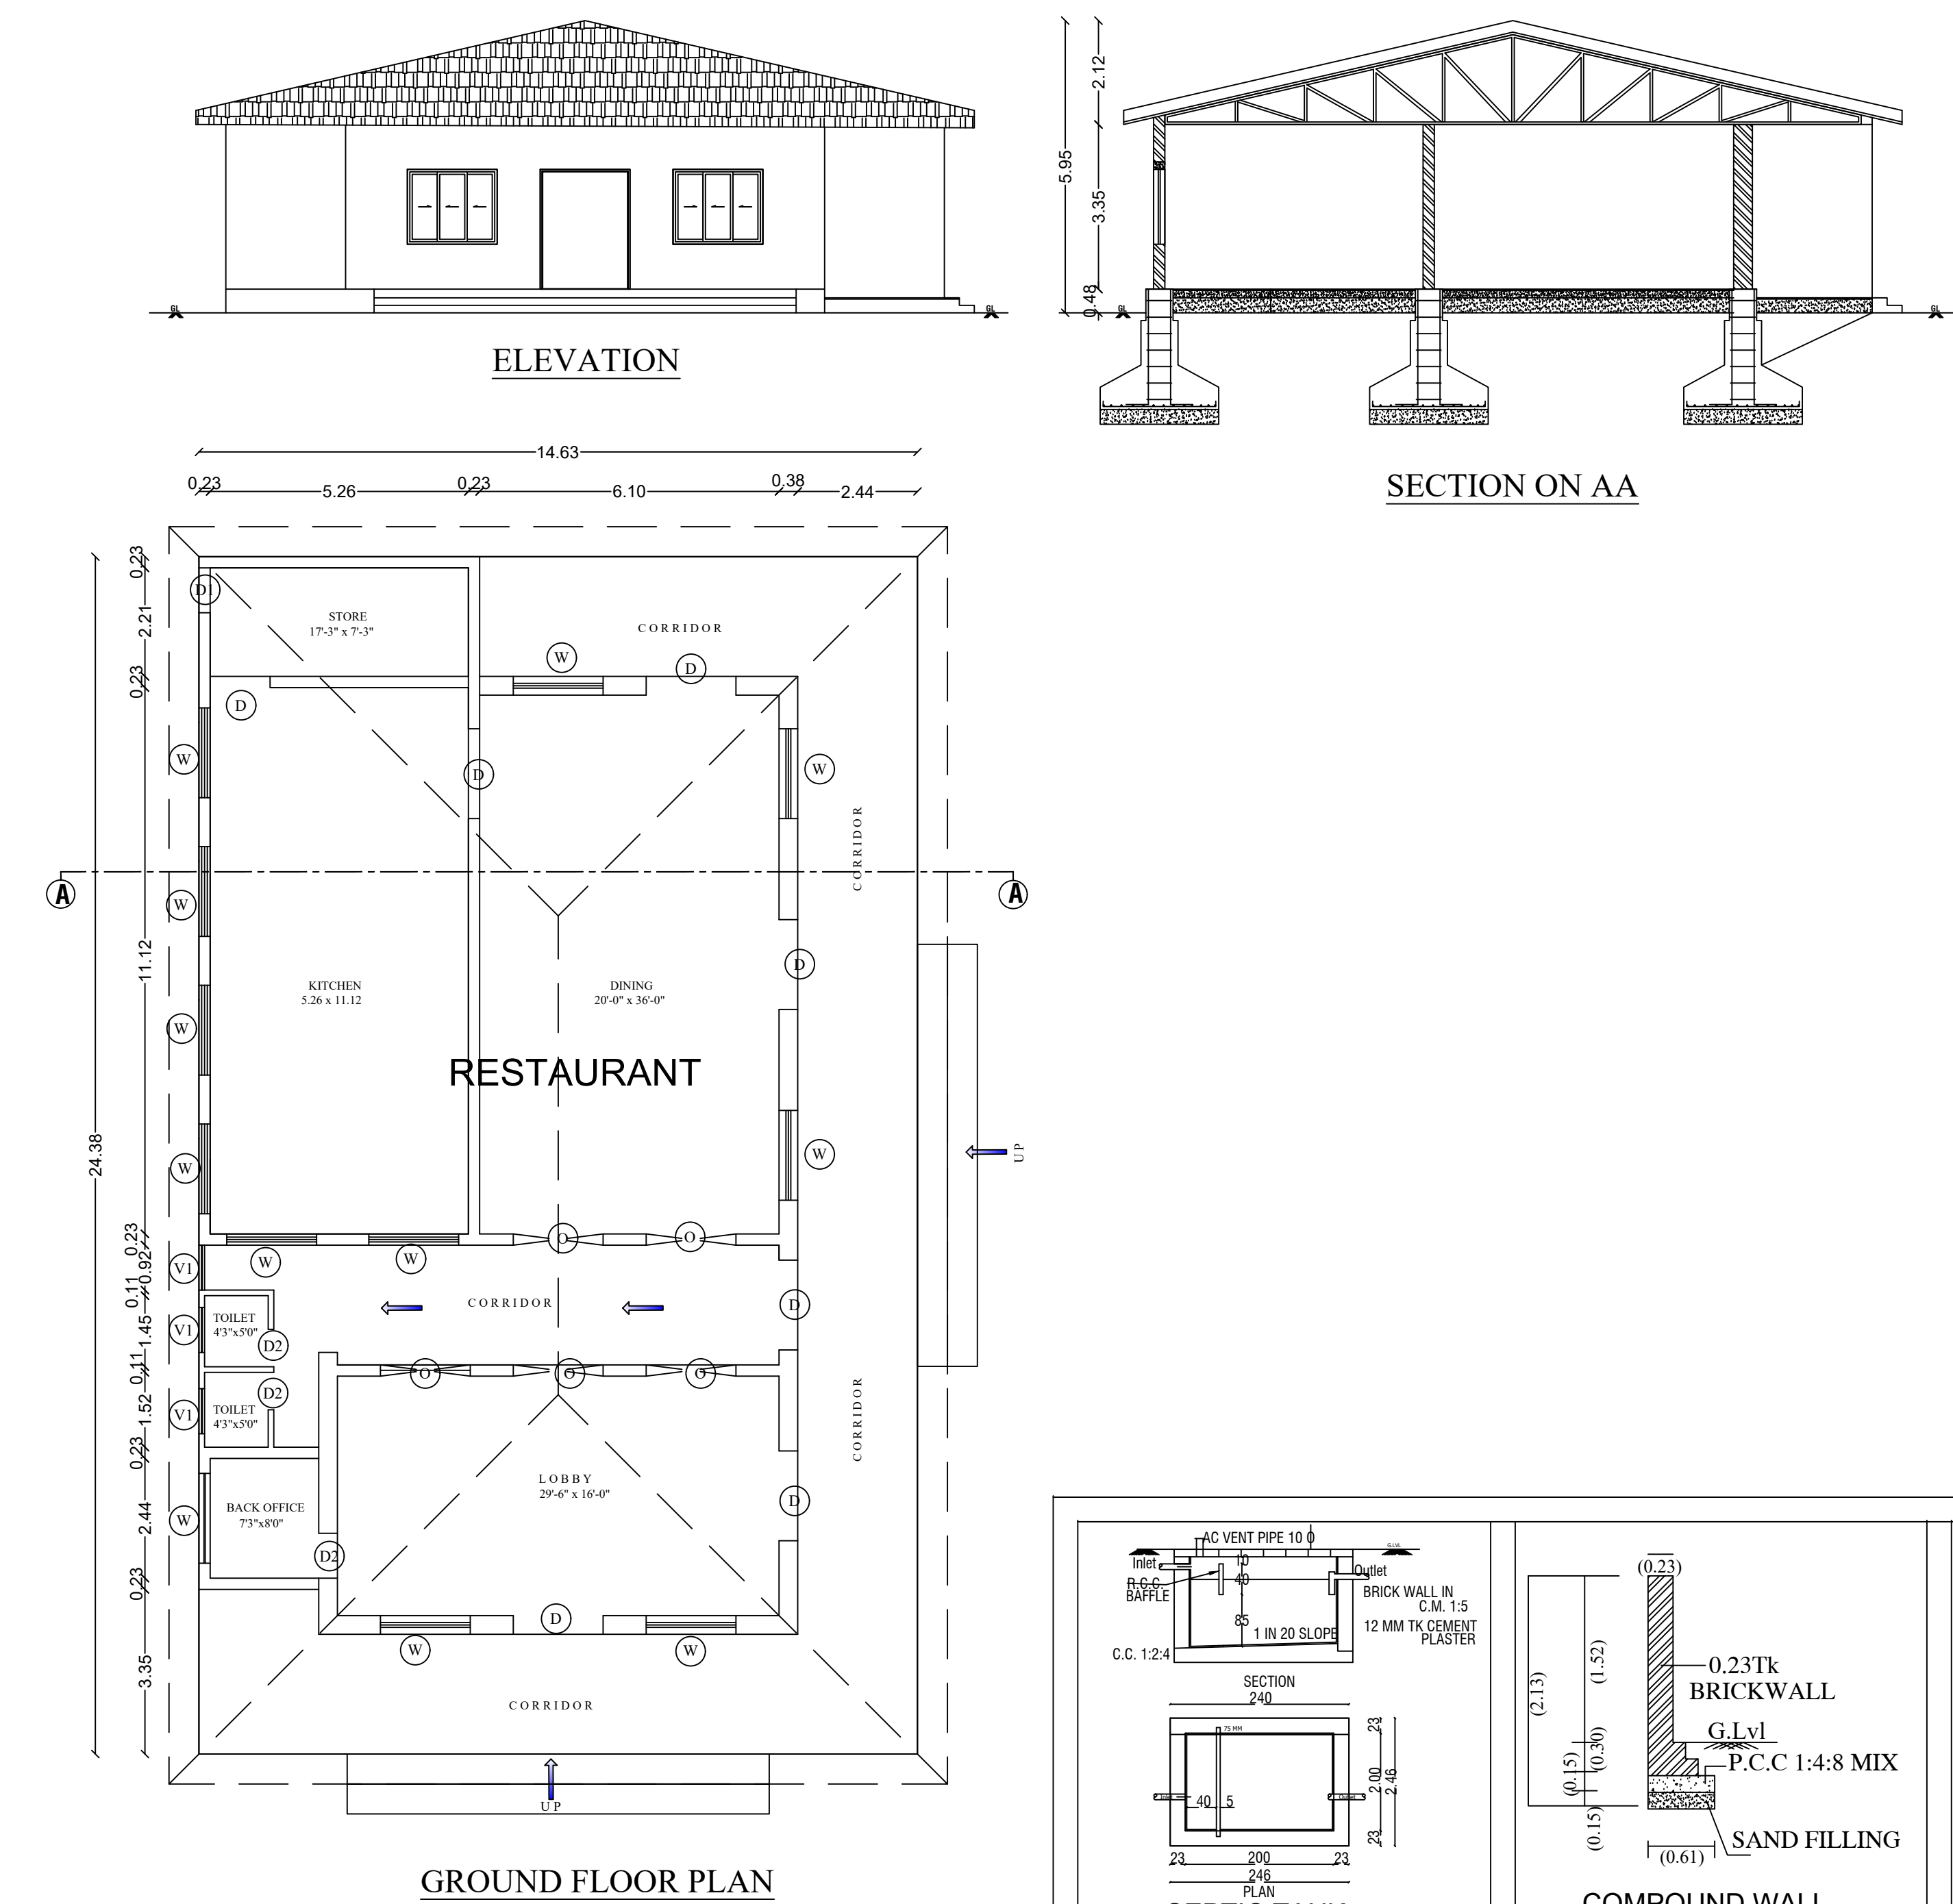

BLOCK-02
TYPICAL BLOCK- 2,3,4 & 5

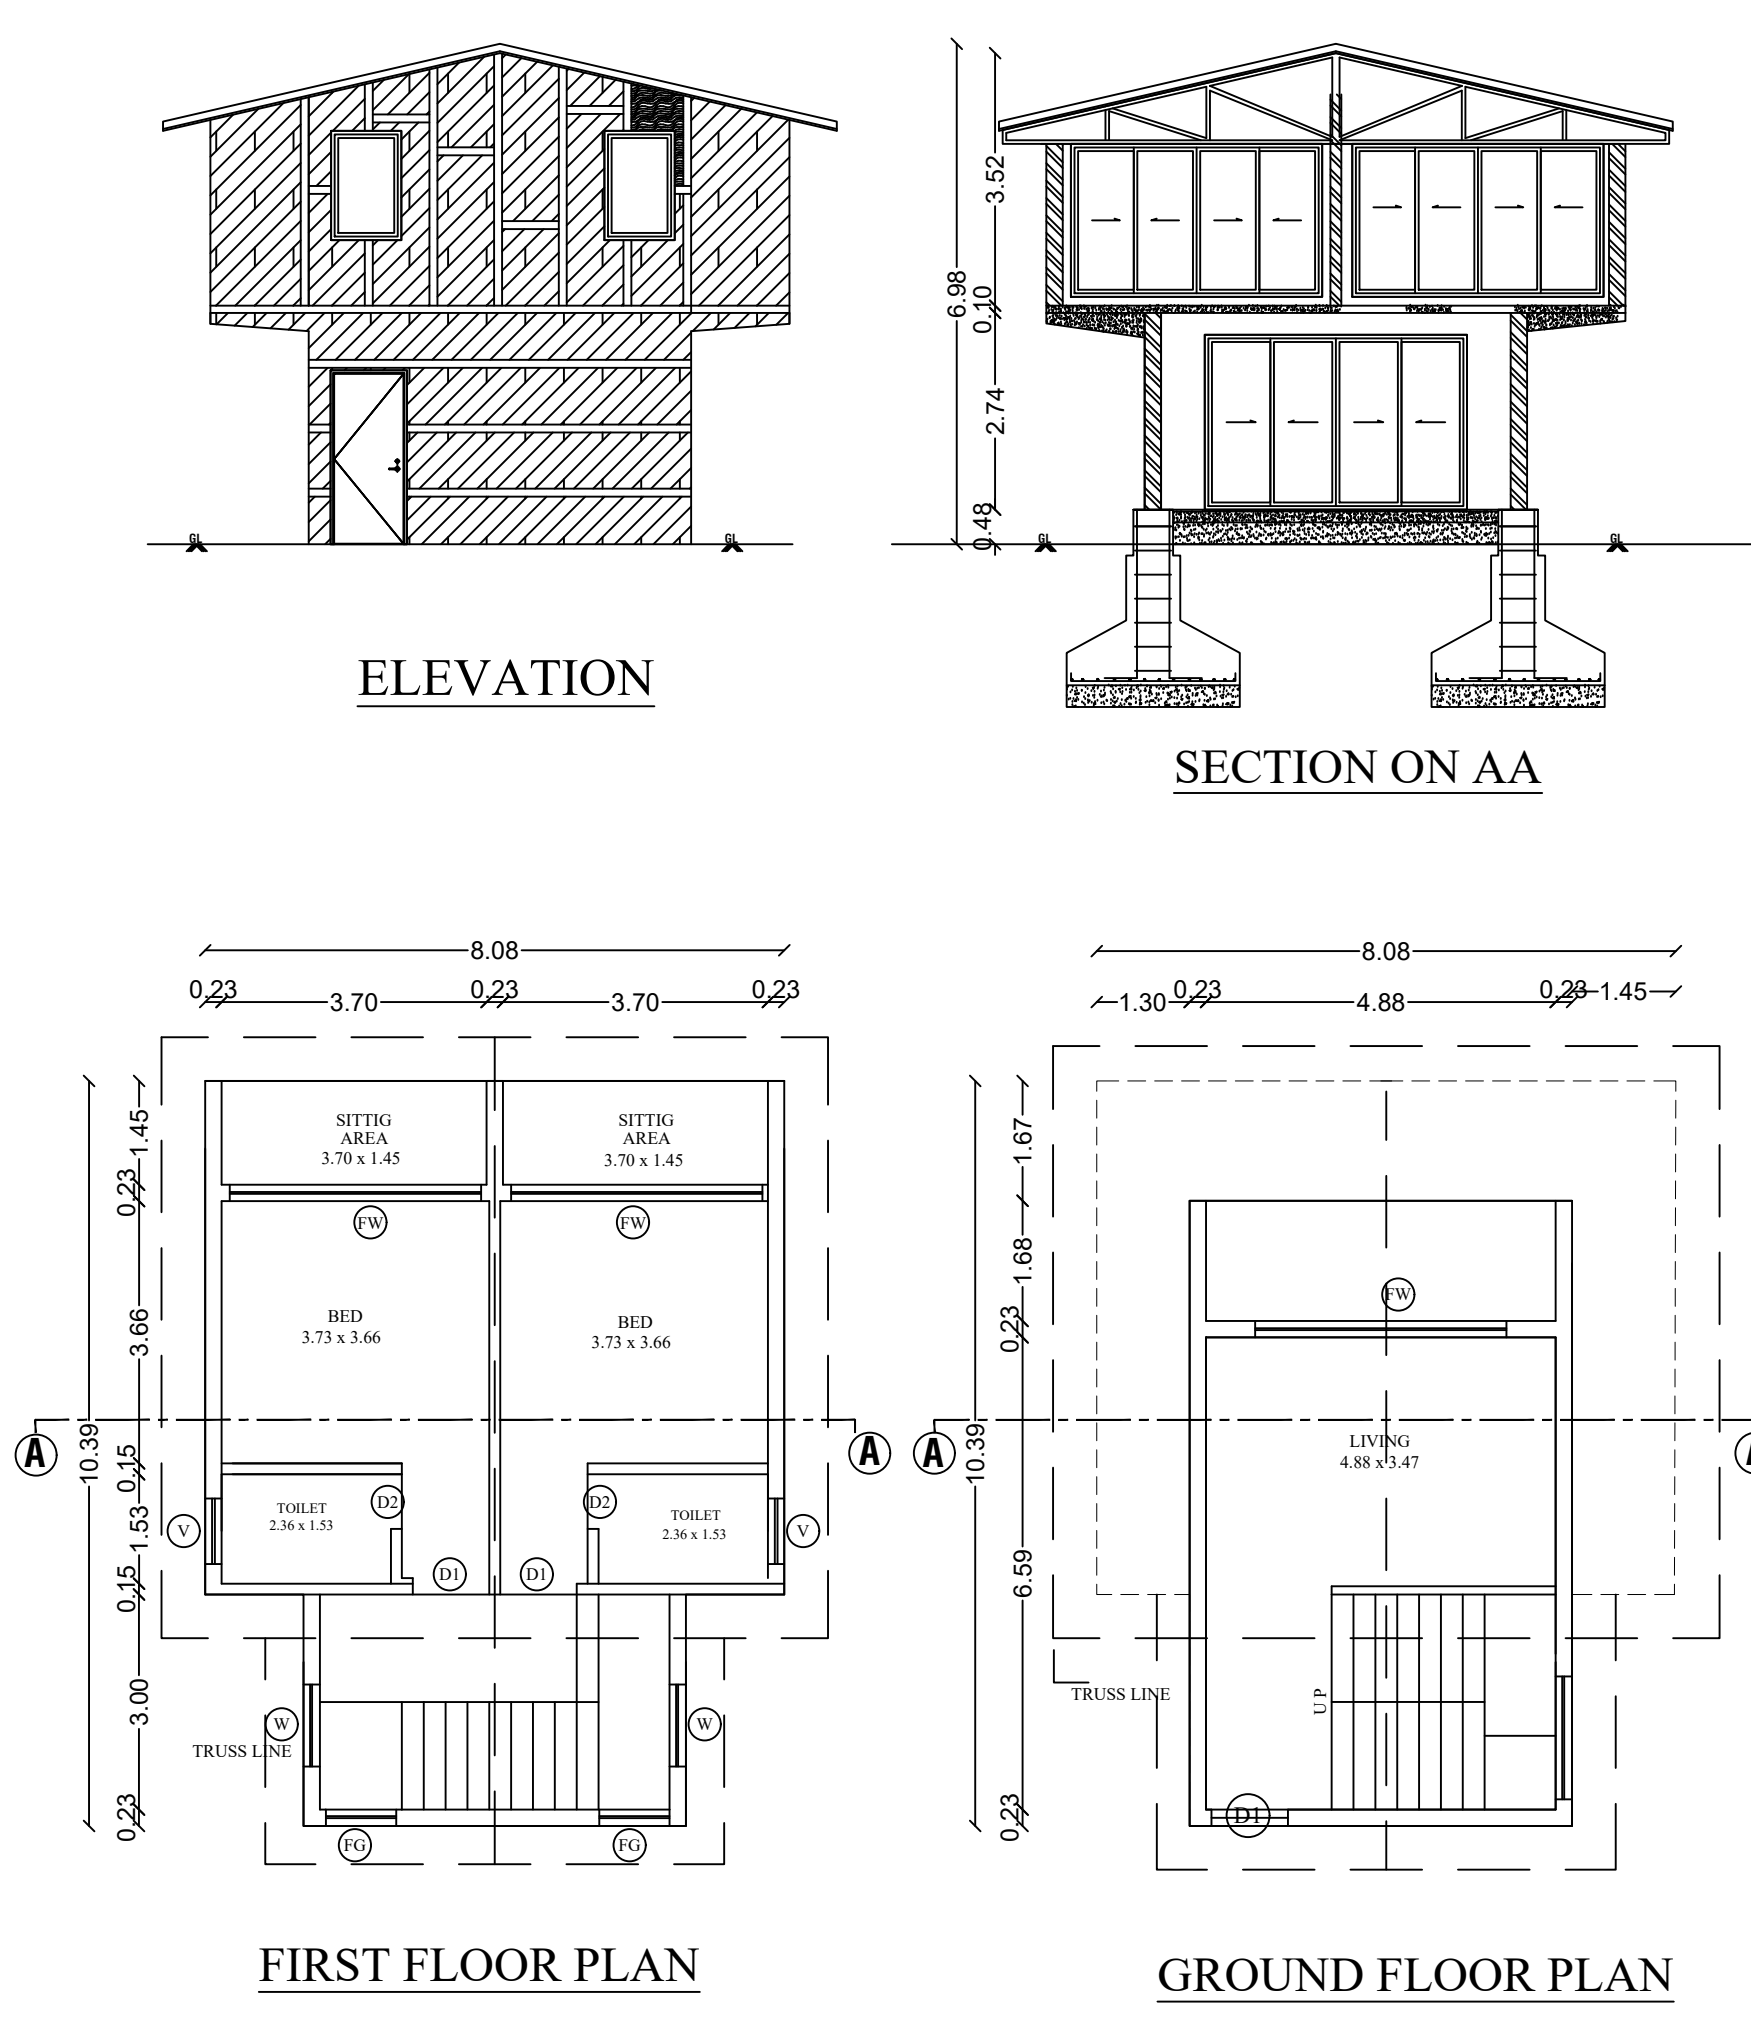

BLOCK-06

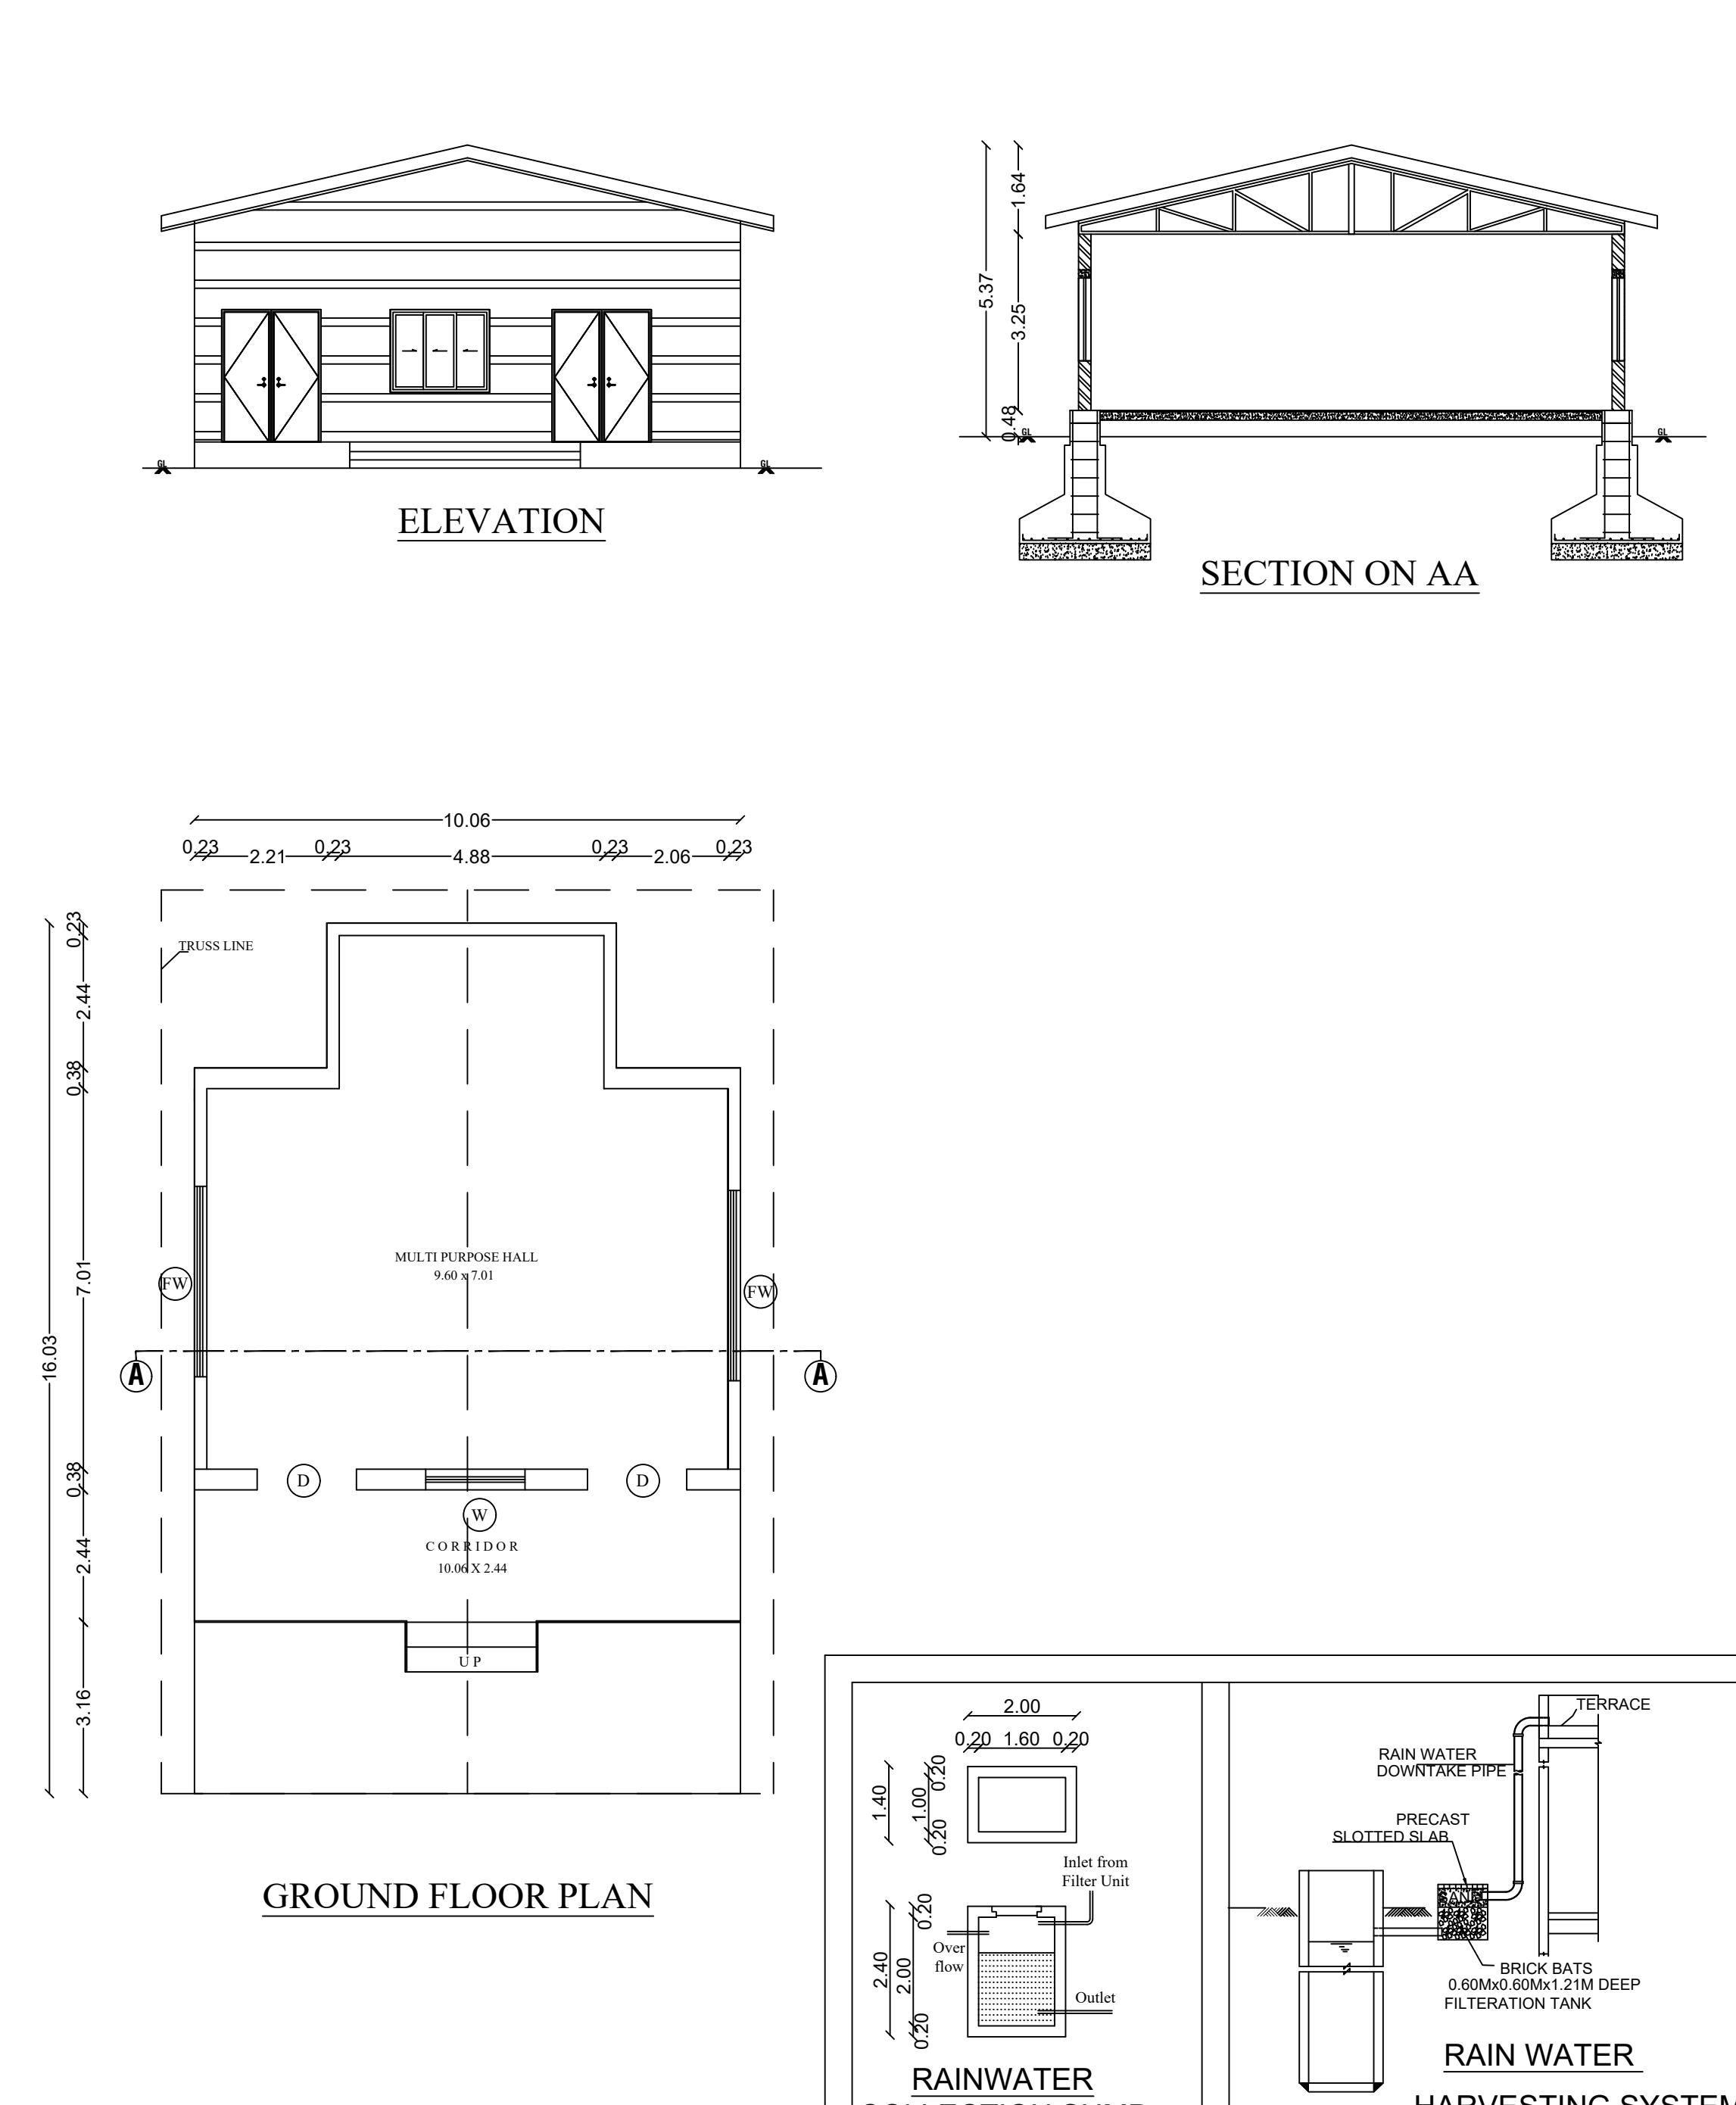

PLAN SHOWING THE PROPOSED COMMERCIAL RESTAURANT & DORMITORY BUILDINGS AFTER SUB DIVISION IN RS.NOS.702/1A1B,2A1B, 703/8,705/4&705/5 AT NEDUGULA-II VILLAGE, KOTAGIRI TALUK, THE NILGIRIS DISTRICT.

SPECIFICATIONS:

FOUNDATION	: RCC COLUMN FOOTING 1:2:4 OVER P.C.C. MATE 1:4:8
SUPERSTRUCTURE	: 0.23 BRICKWORK IN CM 1:6 & PLASTERING IN CM 1:5
COLUMNS & BEAM	: 0.23/30 RCC 1:2:4 WITH BEAM 0.23/15 0.6 SIZE
FLOORING	: 0.10 P.C.C 1:4:8 & CERAMIC TILES FINISHING IN CM 1:4
ROOFING	: 0.12 RCC SLAB 1:2:4 & CEILING PLASTERING IN CM 1:4
WOOD WORK	: VENTILATOR DOORS & WINDOWS, PAINTING WITH 2 COATS ENAMEL PAINT WITH PRIMER COAT
COLOR WASHING	: OUTSIDE : 2 COATS OF GRD WHITE COLOUR INSIDE : 2 COATS OF GRD PISTA GREEN COLOUR

SCHEDULE OF JOINERIES

TYPE	DESCRIPTION	IN M.
D	MAIN DOOR	1.83 x 2.44
D1	DOOR	1.06 x 2.44
D2	INNER DOOR	0.76 x 2.44
O	OPEN	1.83 x 2.44
FW	FRENCH WINDOW	3.51 x 2.44
W	WINDOW	1.22 x 1.52
V	VENTILATOR	1.83 x 0.61
V1	VENTILATOR	0.91 x 0.61


S.F.NO.	SQM
702/1A1B	: 1045.00
702/2A1B	: 170.00
703/8	: 4917.00
705/4	: 1050.00
705/5	: 750.00
TOTAL	: 7932.00

AREA DETAILS


AREA OF THE SITE	SQ.M
Block-1-Restaurant	
Floor Name	Total (Sqm)
Ground Floor	356.73
Block-2,3,4,5-Dormitory	
Area of Ground Floor	46.51
Area of First Floor	75.07
Total Area	121.58
Total X 4Blocks	486.32
Block-6-Dormitory	
Area of Ground Floor	148.67
Block-7-Dormitory	
Area of Ground Floor	72.47
Block-8-Dormitory	
Area of Ground Floor	104.41
Block-9,10,11-Dormitory	
Area of Ground Floor	53.49
Total X 3 Blocks	160.47
Grand Total (11-Blocks)	1329.07

FSI = 1329.07/7932.0 = 0.167
PLOT COVERAGE = 1329.07/7932.0 X 100=16.7%
PARKING AREA
FOUR WHEELER PARKING 8NOS
PH PARKING 2NOS
TWO WHEELER PARKING 7NOS


BLOCK-07

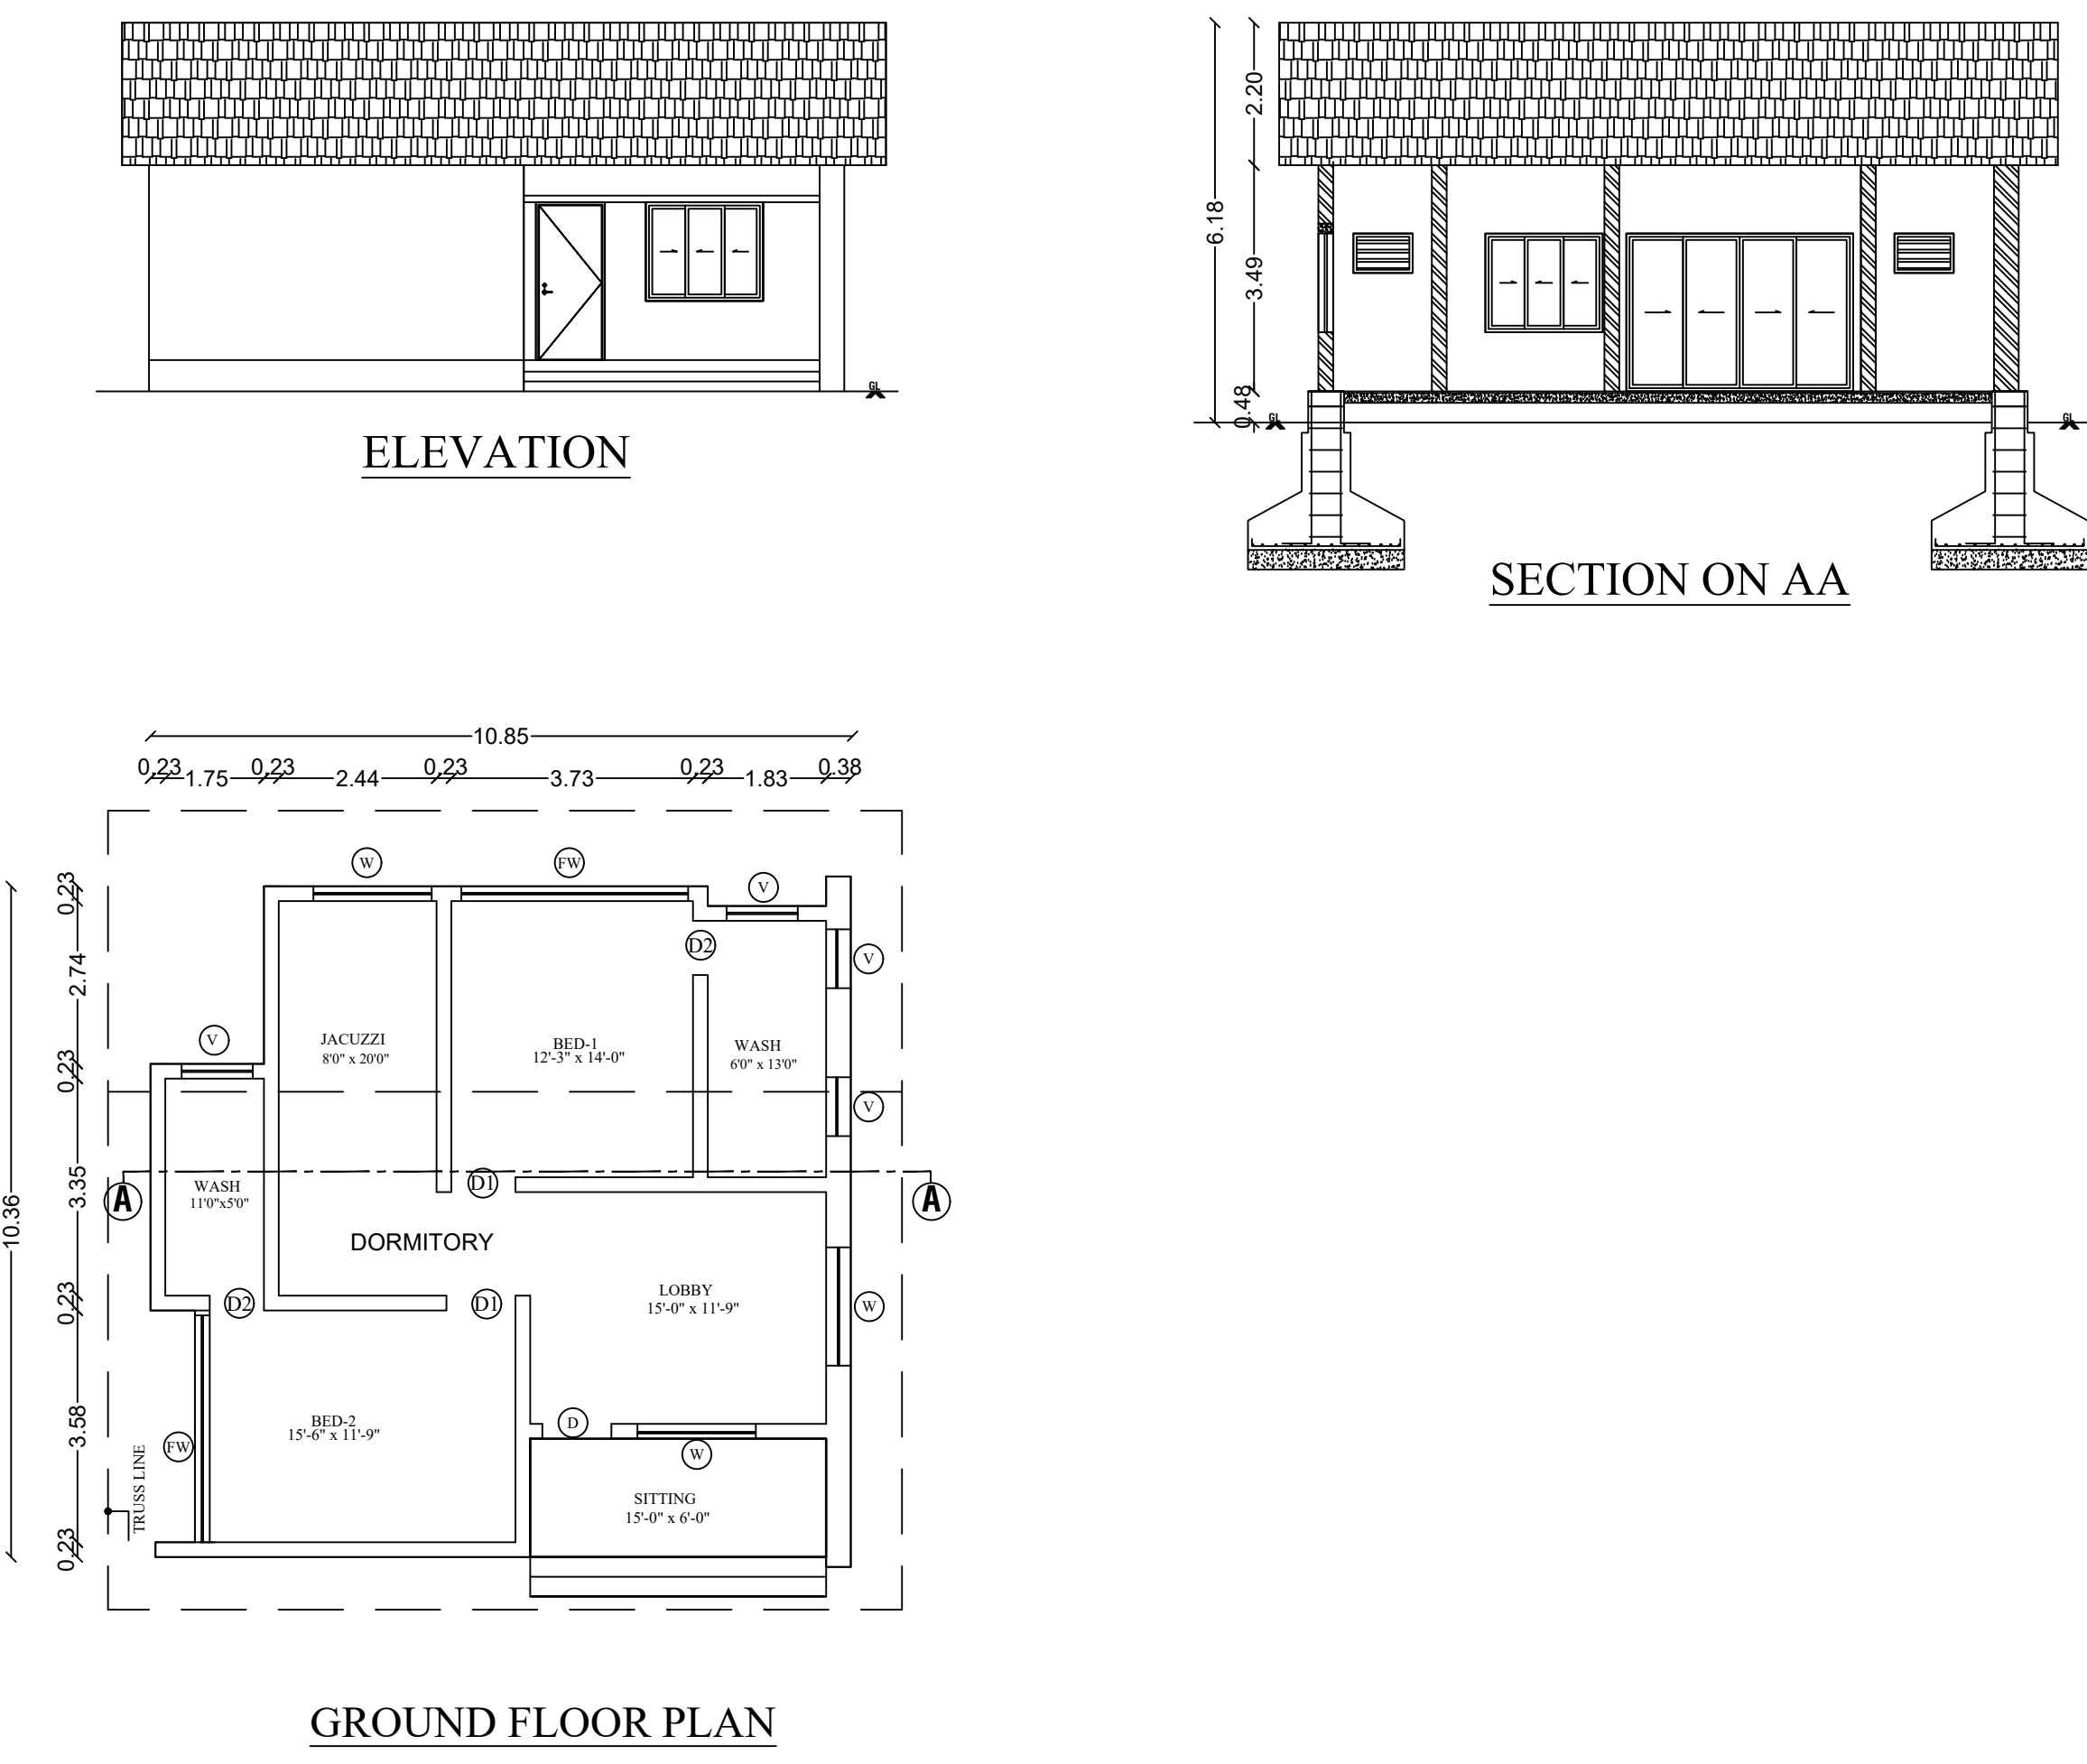

BLOCK-08

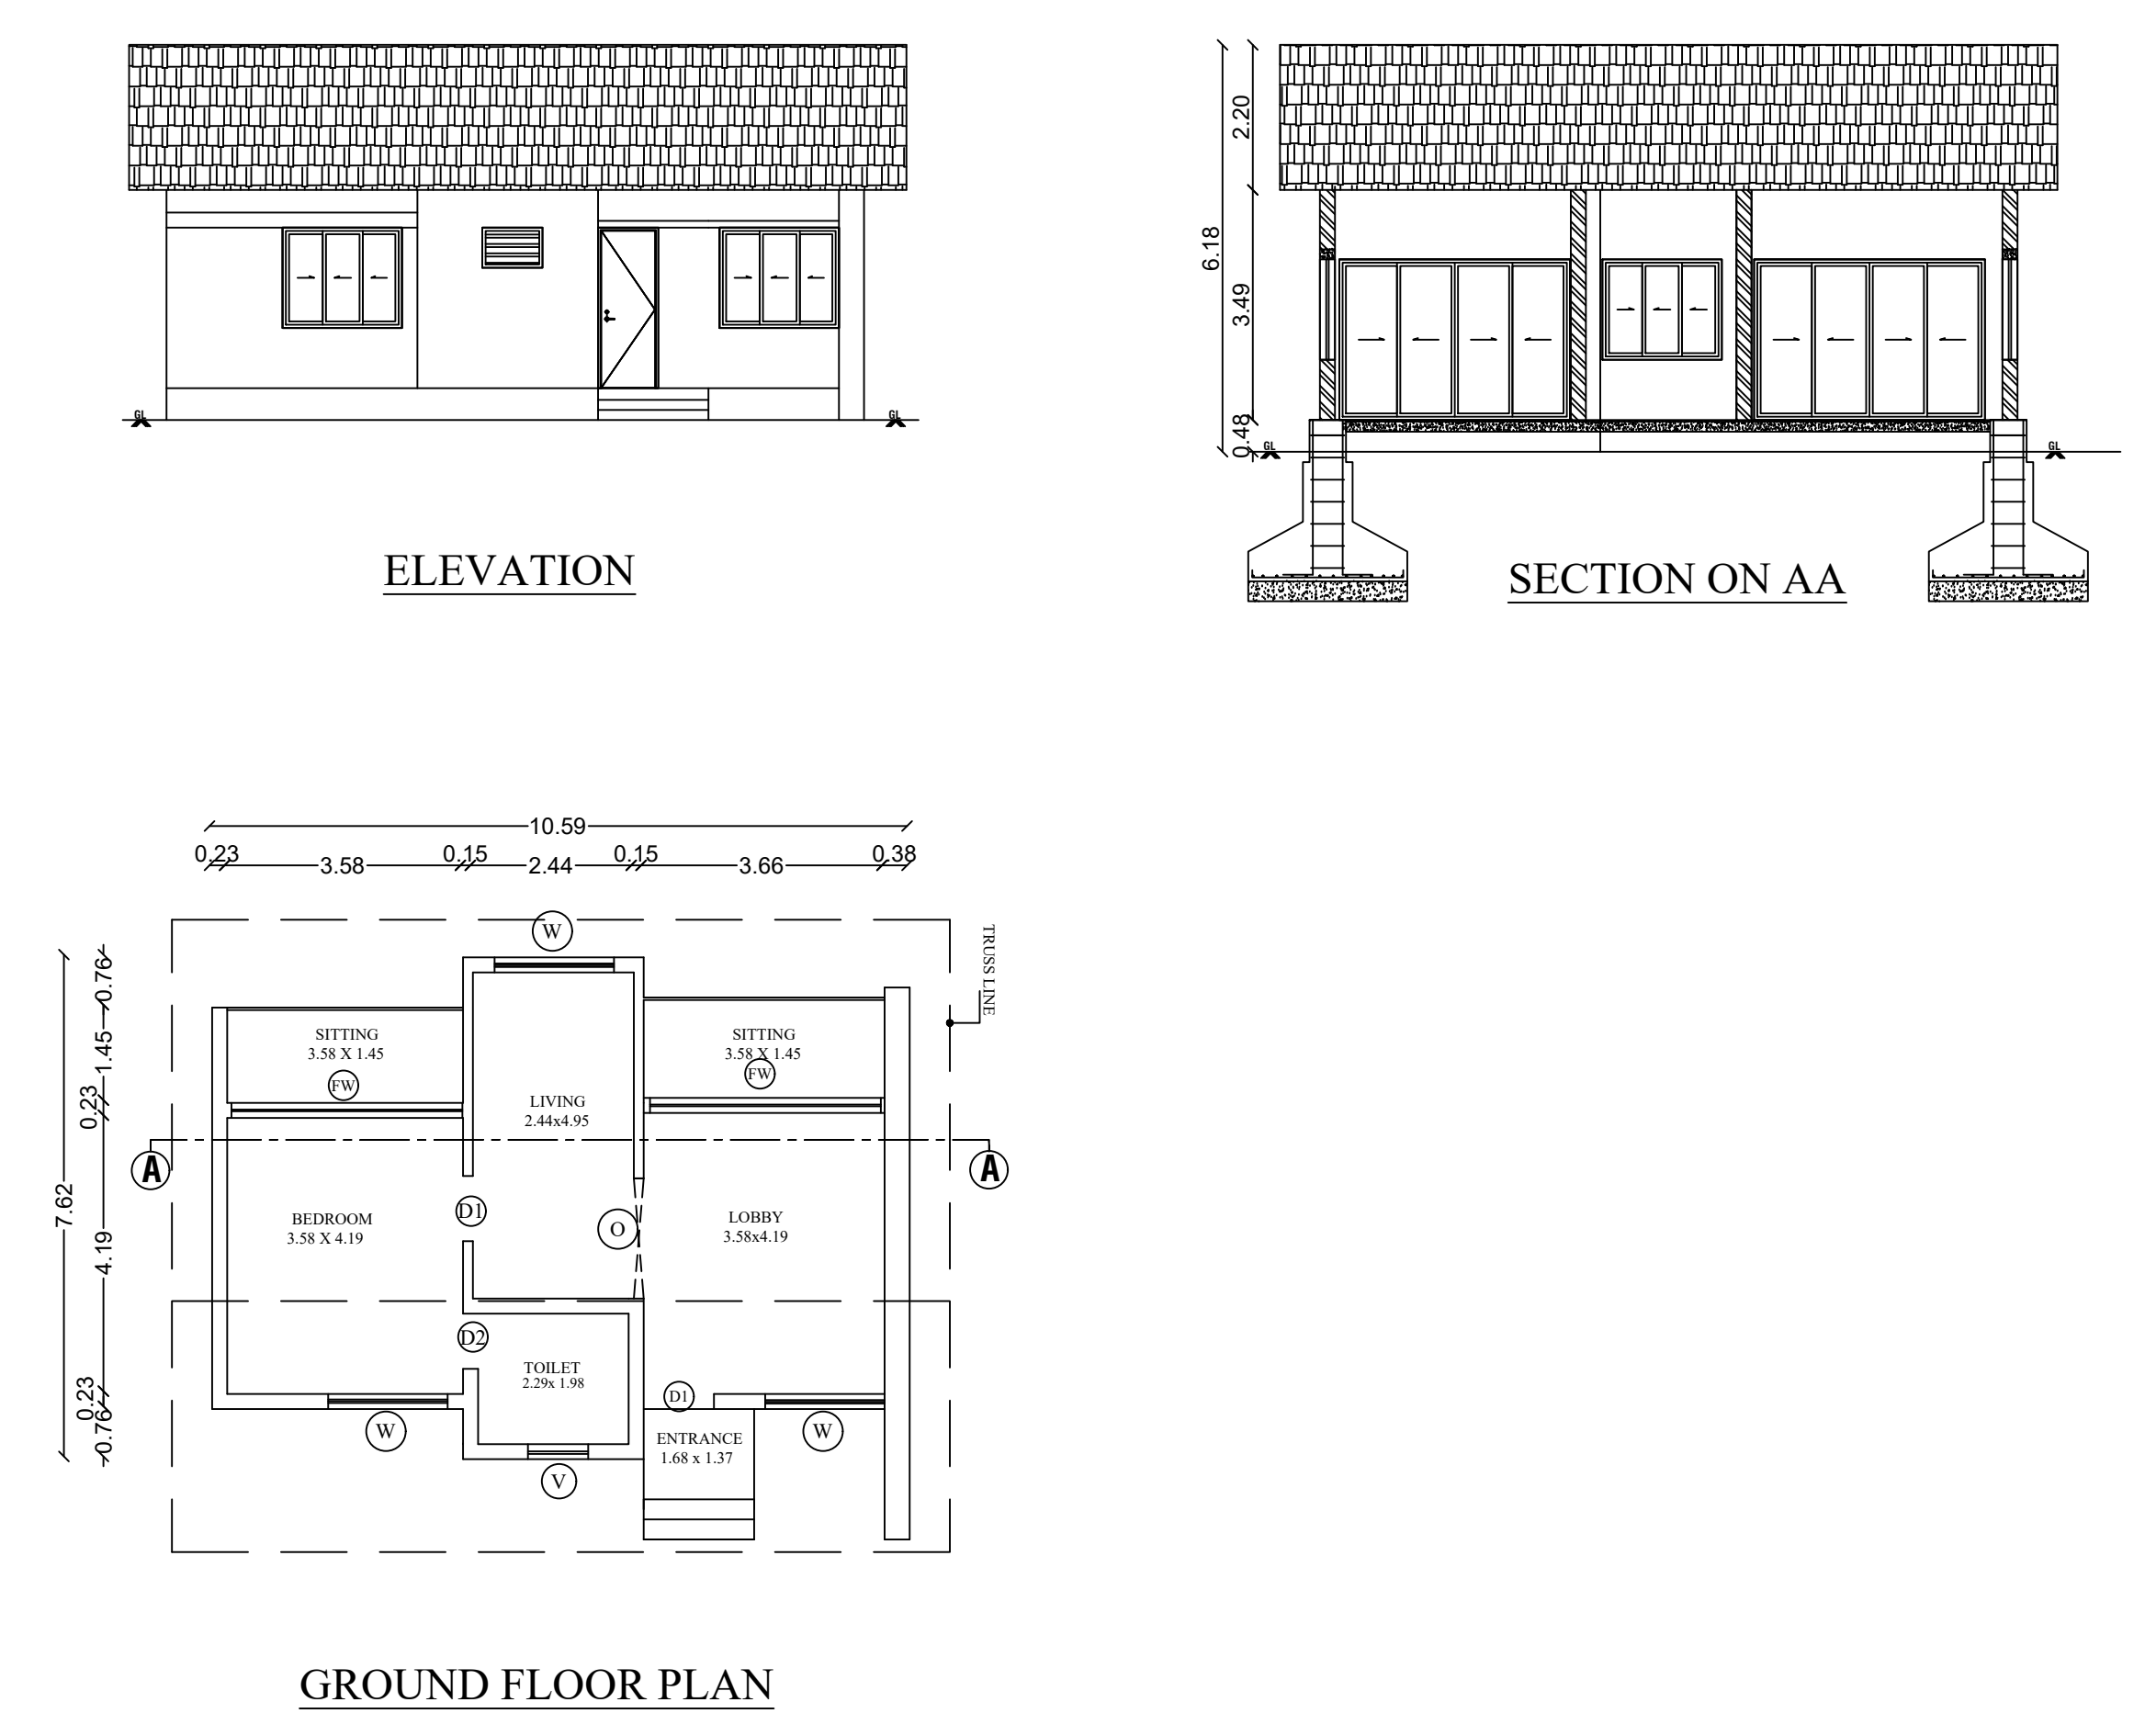

BLOCK-09
TYPICAL BLOCK- 9,10 & 11

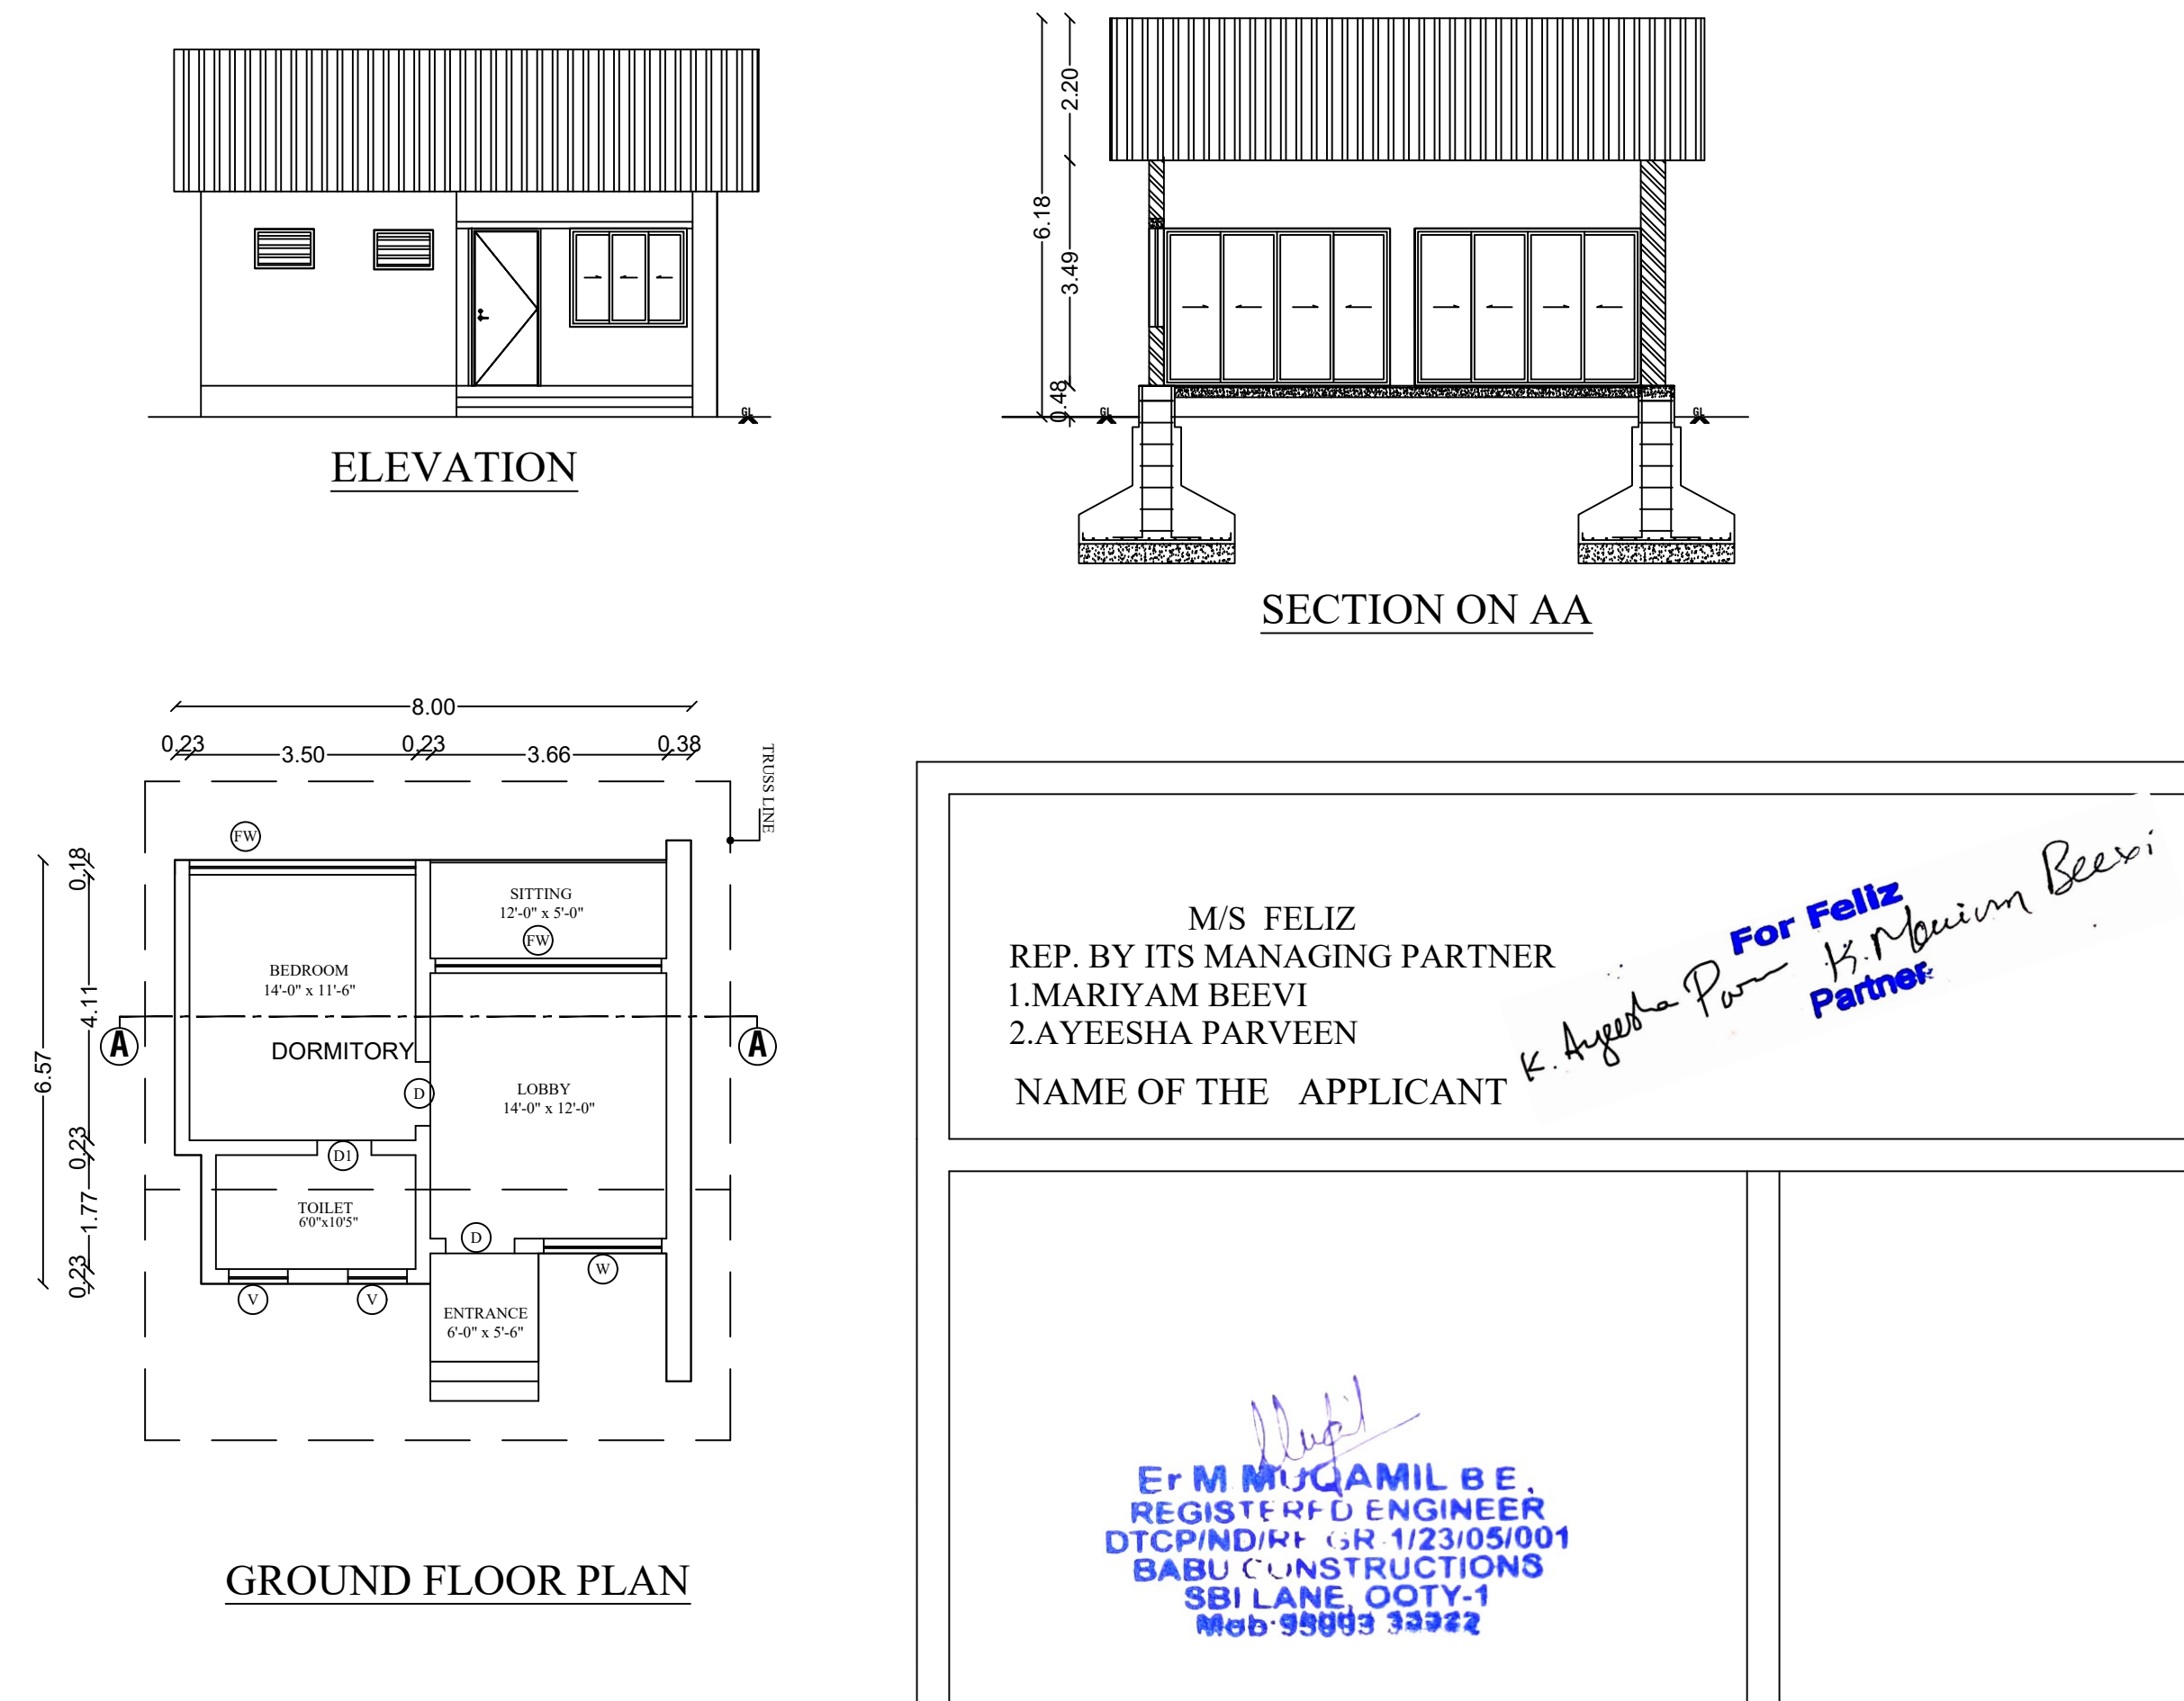

M/S FELIZ
REP. BY ITS MANAGING PARTNER
1.MARIYAM BEEVI
2.AYEESHA PARVEEN
NAME OF THE APPLICANT

E.M MUHAMMIL B.E
REGISTERED ENGINEER
DTC/INDIA/GR 1/23/05/001
BABU CONSTRUCTIONS
SBI LANE, ODITY-1
Mob-98993 33922

ENGINEER