
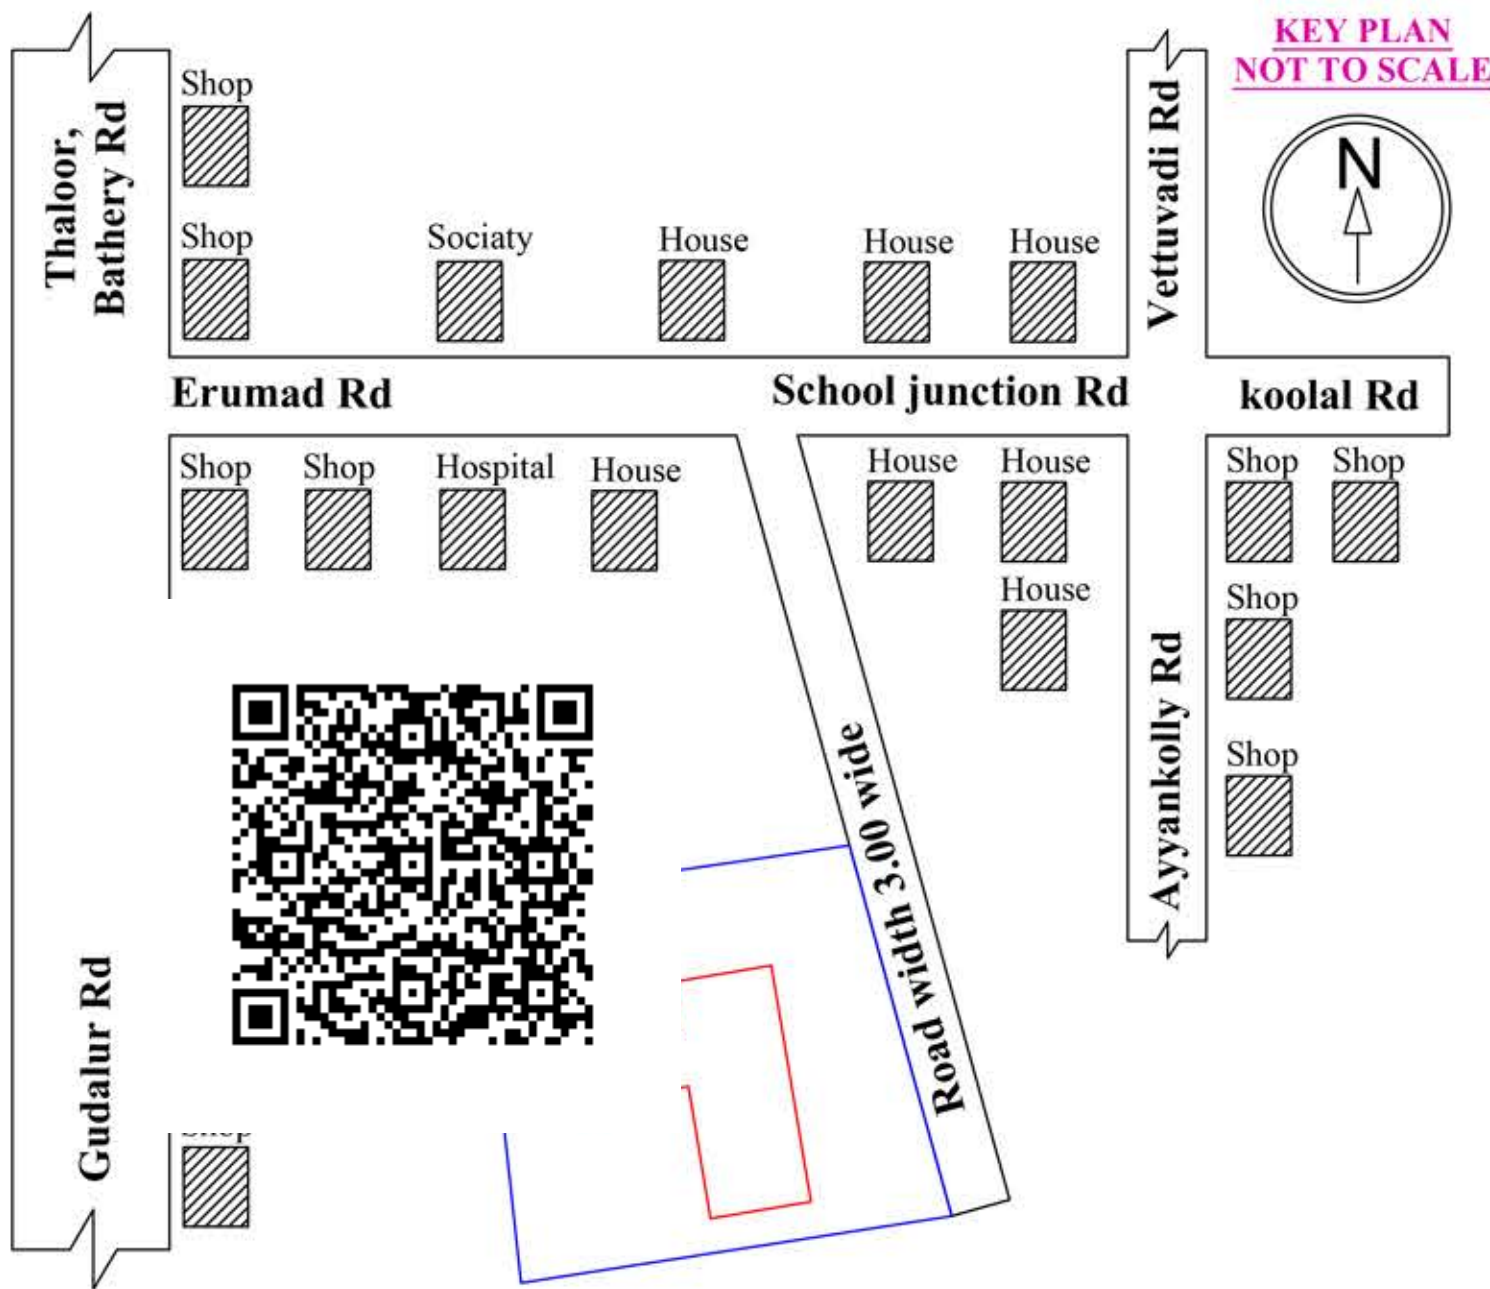


PLAN OF A PROPOSED RESIDENTIAL BUILDING IN GROUND FLOOR PLAN & FIRST FLOOR PLAN IN RSY NO:1147/2A2A1B


AT SCHOOL JUNCTION,KALLENAL(H) IN CHERANGODE PANCHAYTH, PANDALUR TALUK ,ERUMAD.IVILLAGE

INPRINCIPLE LAYOUT NO: k.t(t)/e.C.c.,.(jpk) vz: NAME OF THE OWNER : (Mr.SHABEER,S/o,KAMMU.K


DETAILED PLAN
1:100

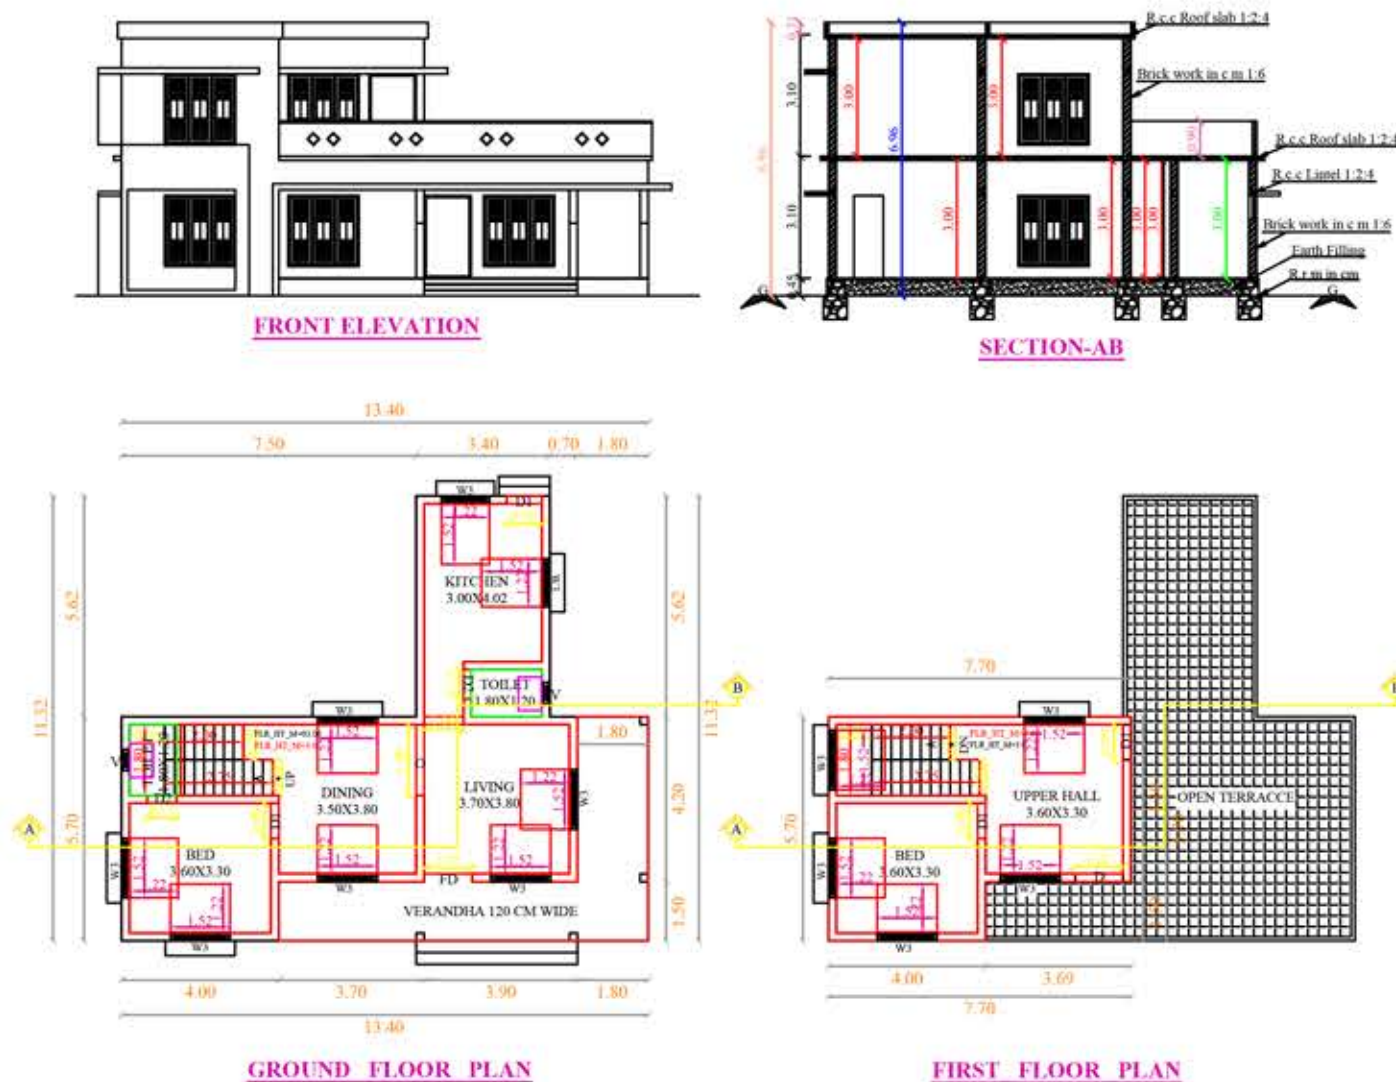

SITE PLAN
1:100

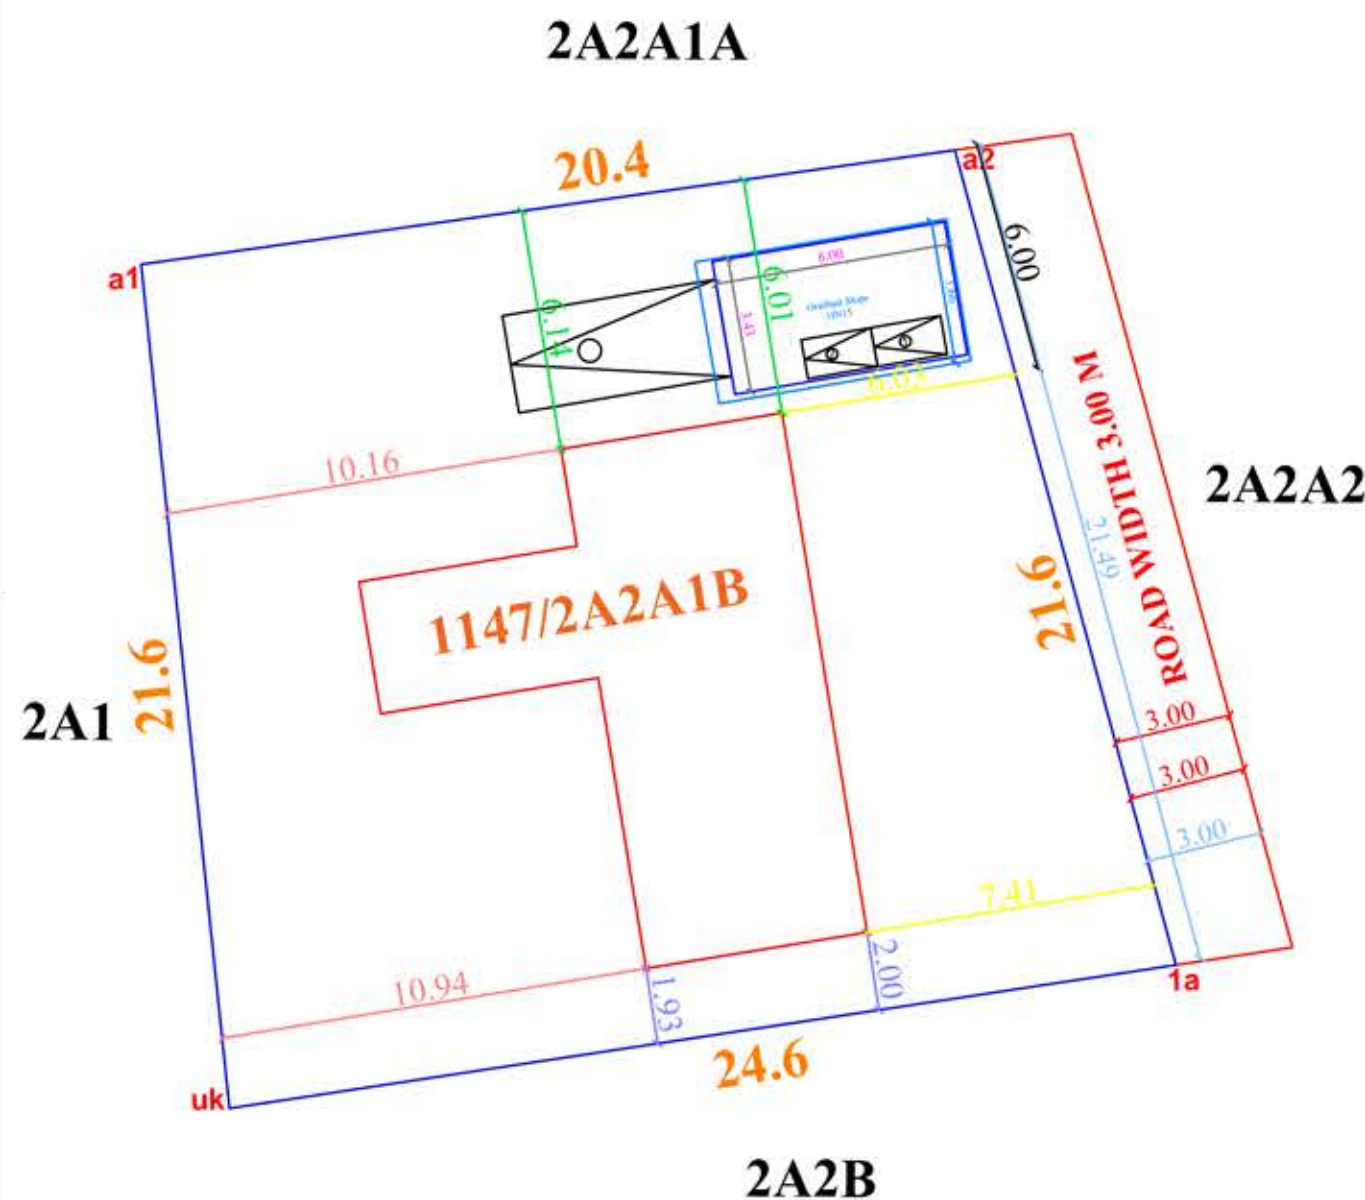

NOT TO SCALE:

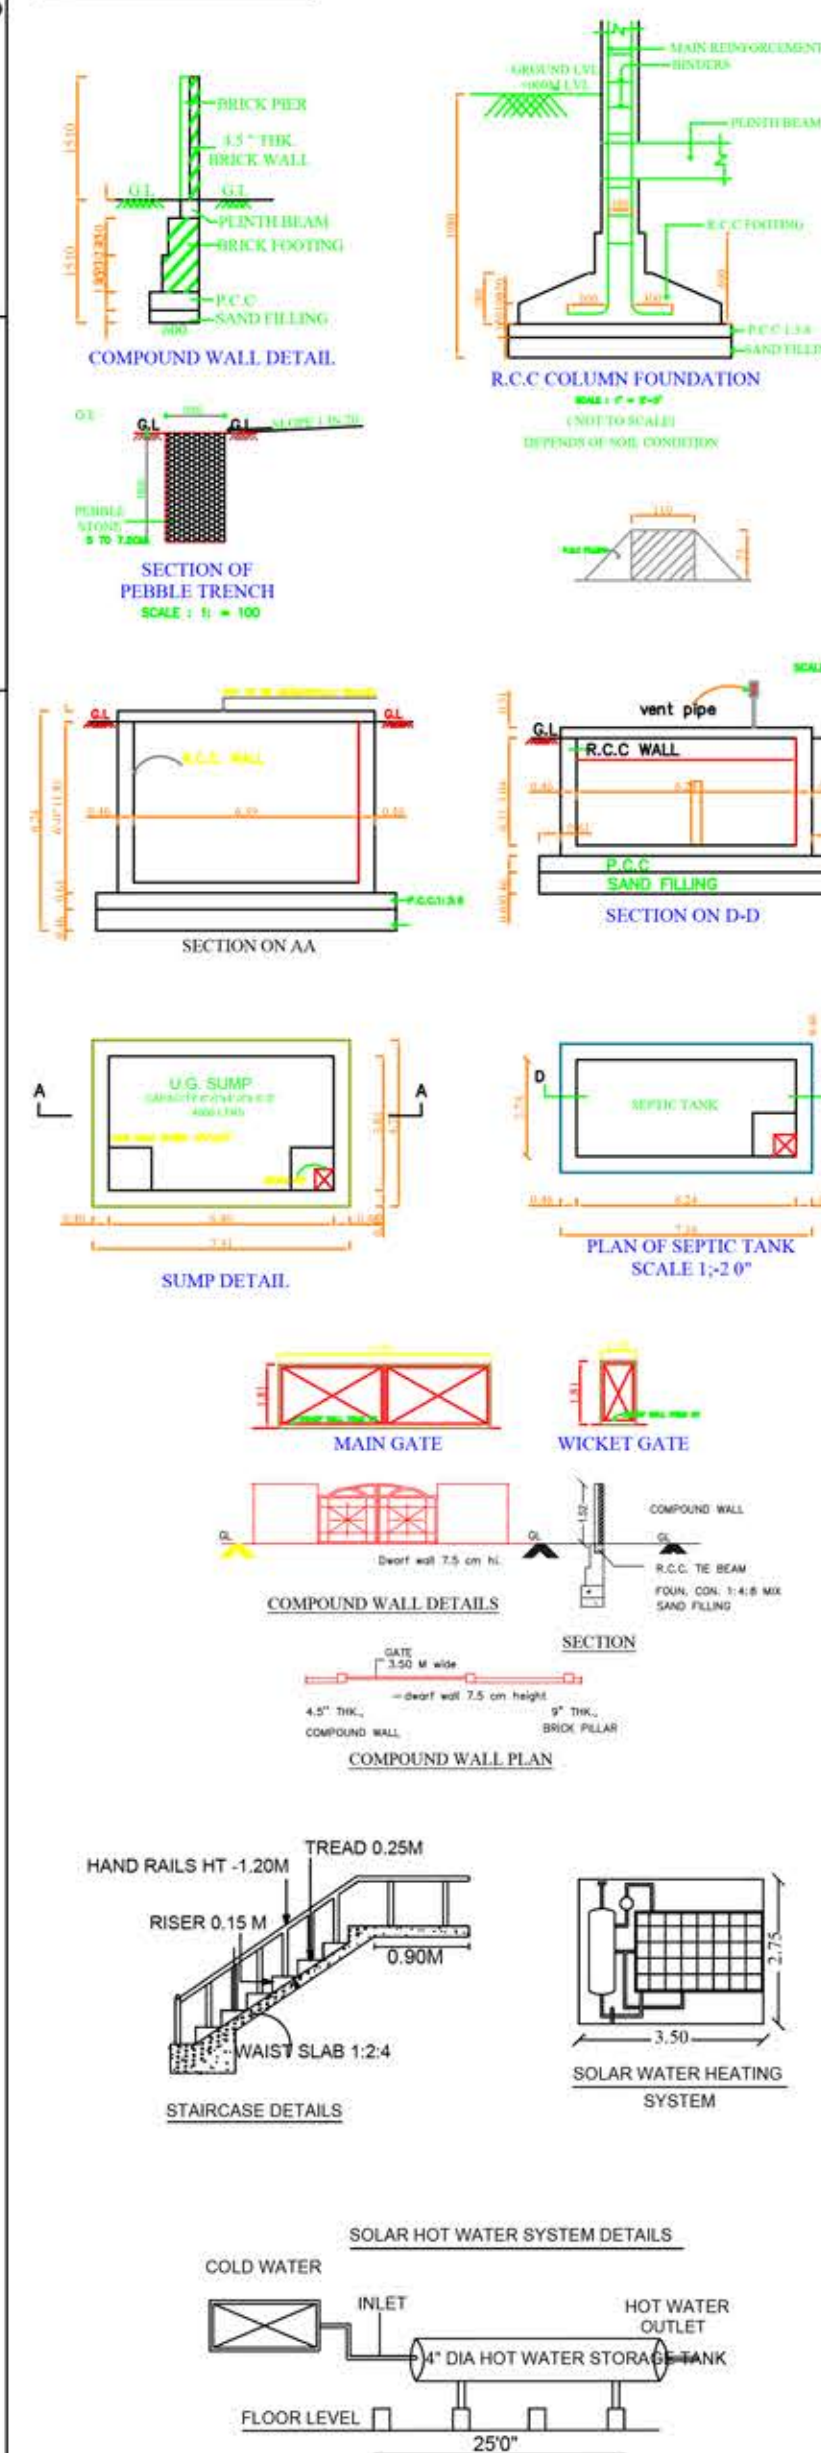

SCHEDULE OF JOINERIES		
REFERENCE	IN METER	
FD	MAIN DOOR	1.22 X 2.10
D1	DOOR	0.90 X 2.10
D2	DOOR	0.75 X 2.10
W	WINDOW	—
W3	WINDOW	1.52 X 1.80
KW	KITCHEN WINDOW	1.22 X 1.20
V	VENTILATOR	0.60 X 0.60
EX	EXHAUST FAN	—

AREA OF CALCULATION	SQ.FT	SQ.M
AREA OF PLOT EXTENT	5229.36	486.00
FMB/TSR PLOT EXTENT	5229.36	486.00
AREA AS PER DOCUMENT	5229.36	486.00
SUPER IMPOSED PLOT BOUNDARY	5229.36	486.00

GROUND FLOOR DETAILS		
AREA OF R.C.C BUILDING IN G.F	1027.47	95.49
GROUND FLOOR BUILT UP AREA	1027.47	95.49
GROUND FLOOR COVERED AREA	1027.47	95.49
GROUND FLOOR CARPET AREA	910.72	84.64

FIRST FLOOR DETAILS		
AREA OF R.C.C BUILDING IN F+F	412.53	38.34
FIRST FLOOR BUILT UP AREA	412.53	38.34
FIRST FLOOR COVERED AREA	412.53	38.34
FIRST FLOOR CARPET AREA	346.47	32.20

G FLOOR+F FLOOR AREA DETAILS		
AREA OF R.C.C BUILDING IN G.F+F.F	1440.01	133.83
BUILT UP AREA GF+FF	1440.01	133.83
COVERED AREA	1027.47	95.49
G.F+F.F CARPET AREA	1257.19	116.84
PERCENTAGE OF SITE COVERAGE	-	27.53 %
FLOOR SPACE INDEX(NON PREMIUM)	-	0.27

No's Dwelling Units - 1	Height of Building 6.96m
----------------------------	-----------------------------

PARKING DETAILS:	
NO.OF OPEN CAR PARKING	-1
NO.OF OPEN TWO WHEELER PARKING	-2

COLOURS OF INDEX:	
EXISTING ROAD SHOWN IN	-
BOUNDARY SHOWN IN	-
PRO.BUILDING SHOWN IN	-
RAIN WATER COLLECTION TANK	-

NAME OF THE OWNER:
Mrs.SHABEER S/o.KAMMU.K

REGISTERED ENGINEER
JIES VARGHESE
DTPC/NILGIRIS/RE/GR-III/24/06/007
ERUMAD,KONNACHAL-643239
MOBILE-9443699242