

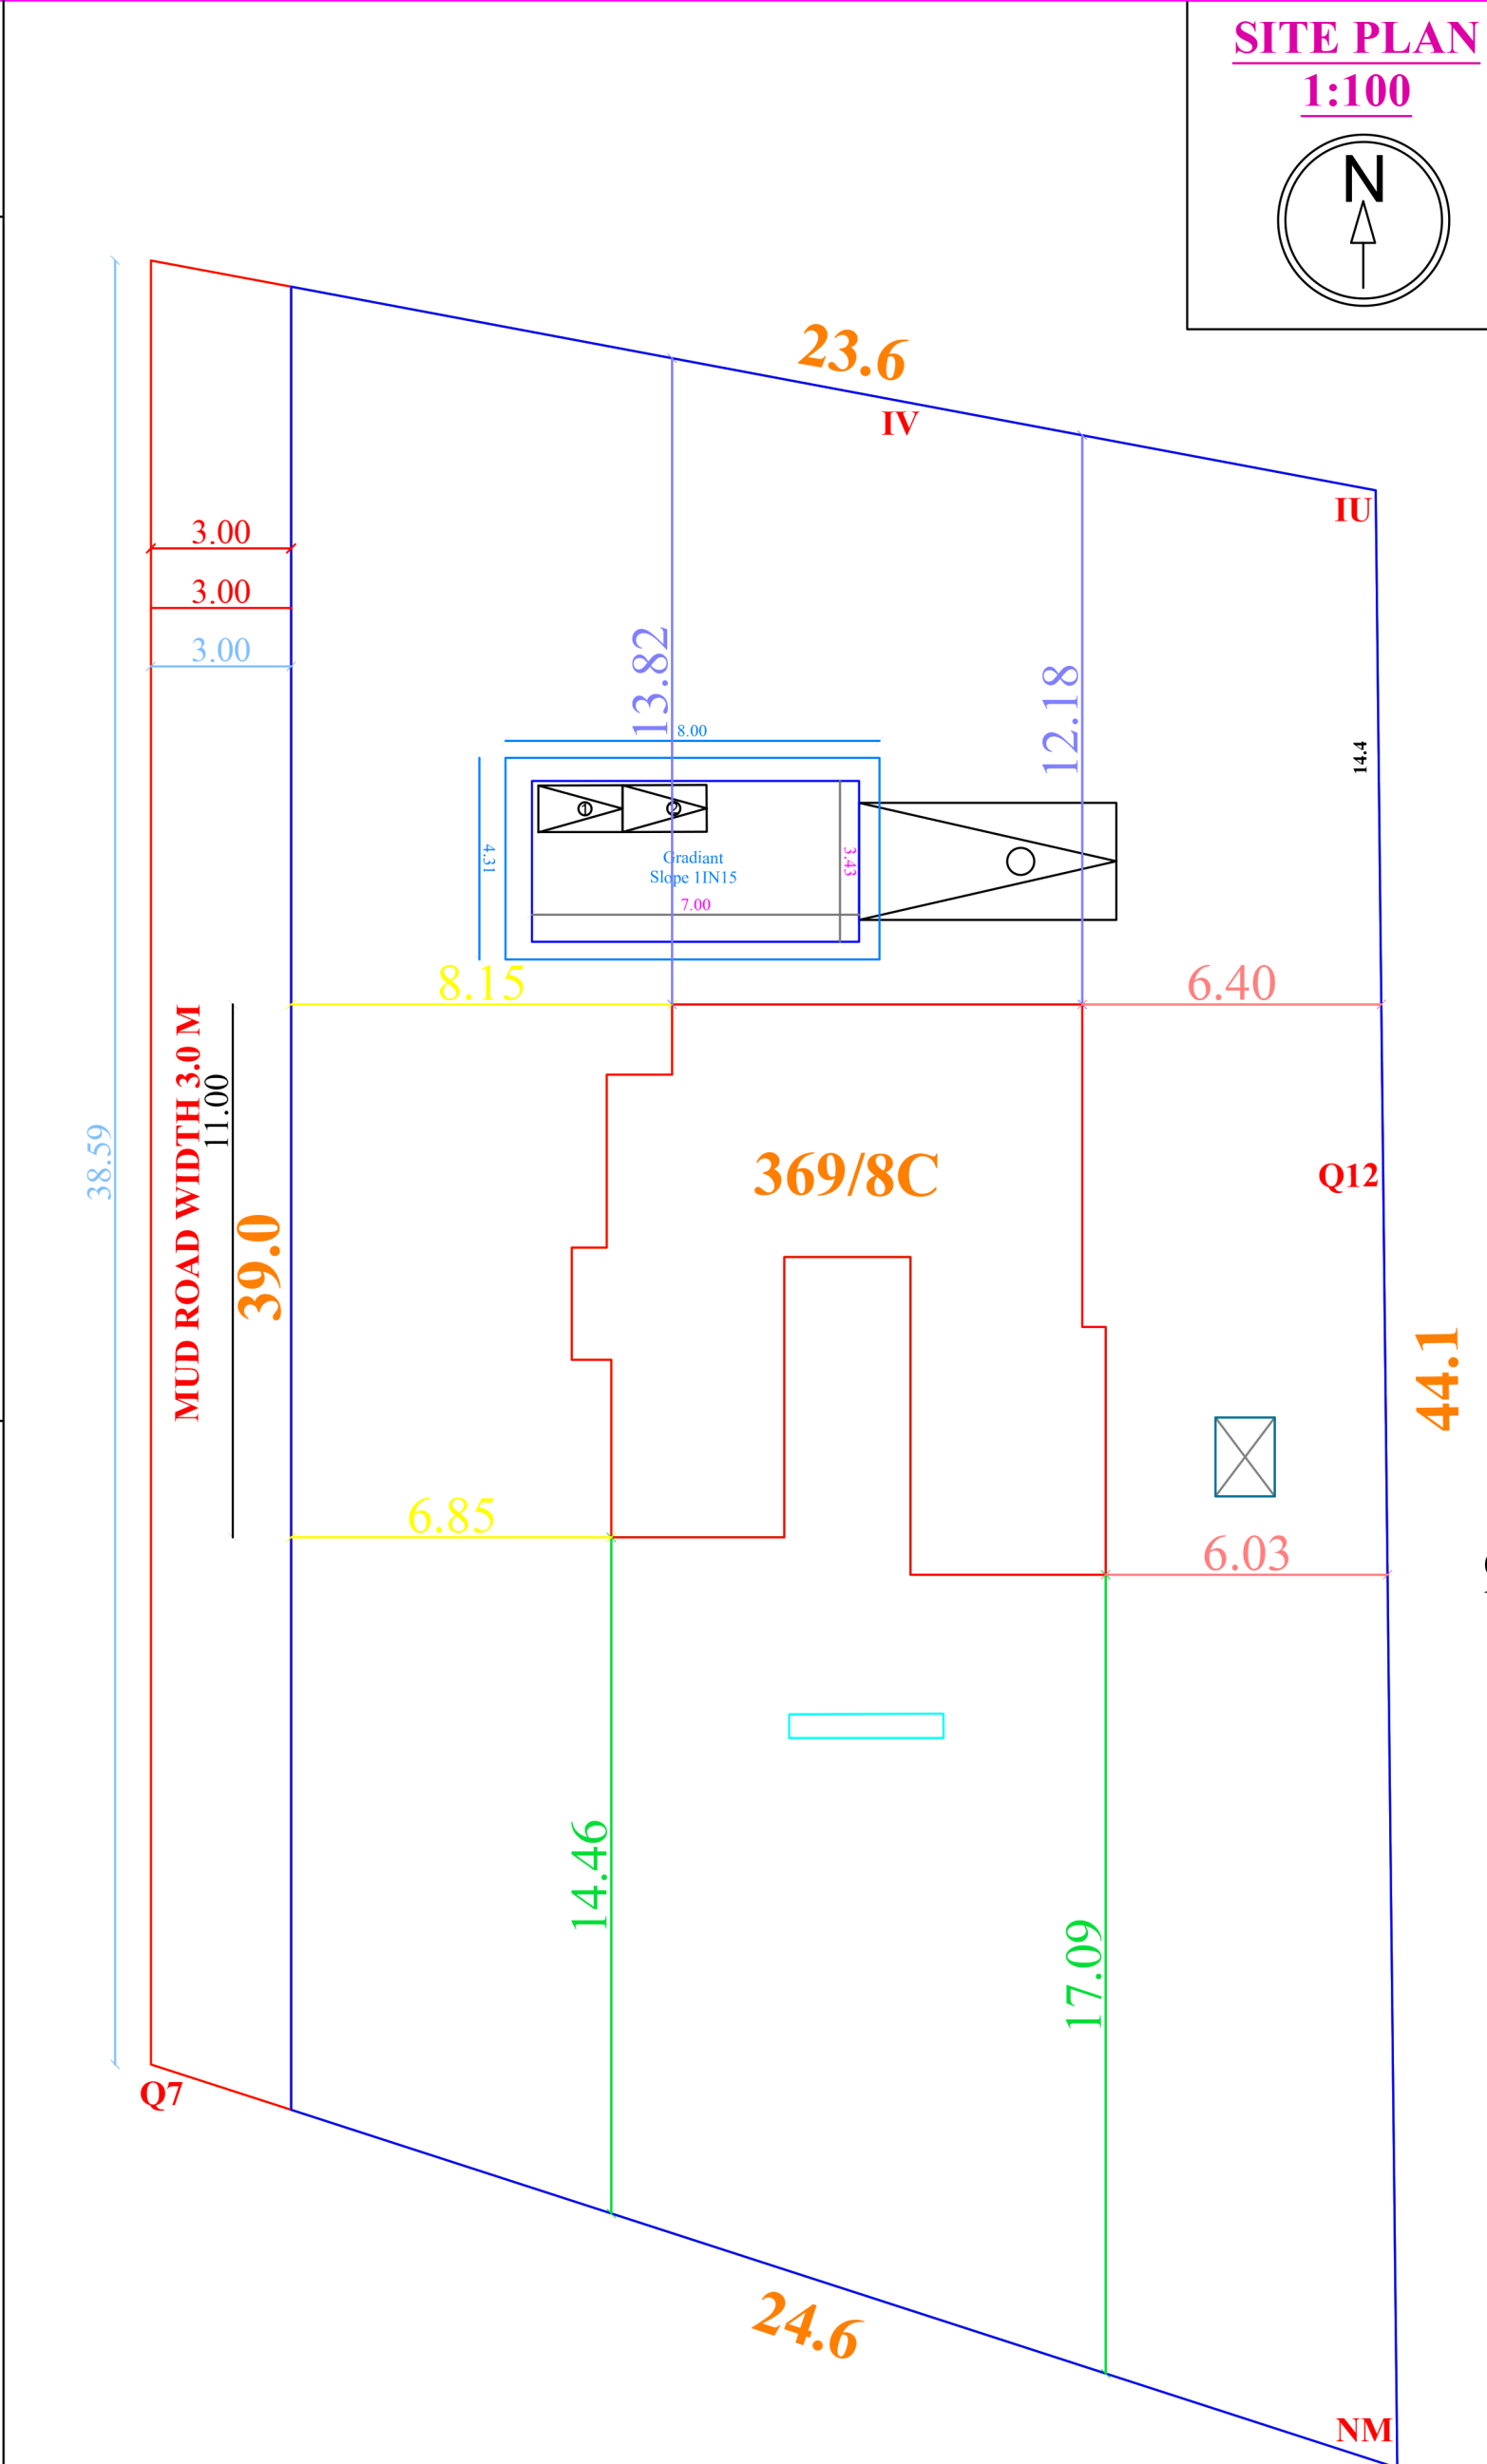
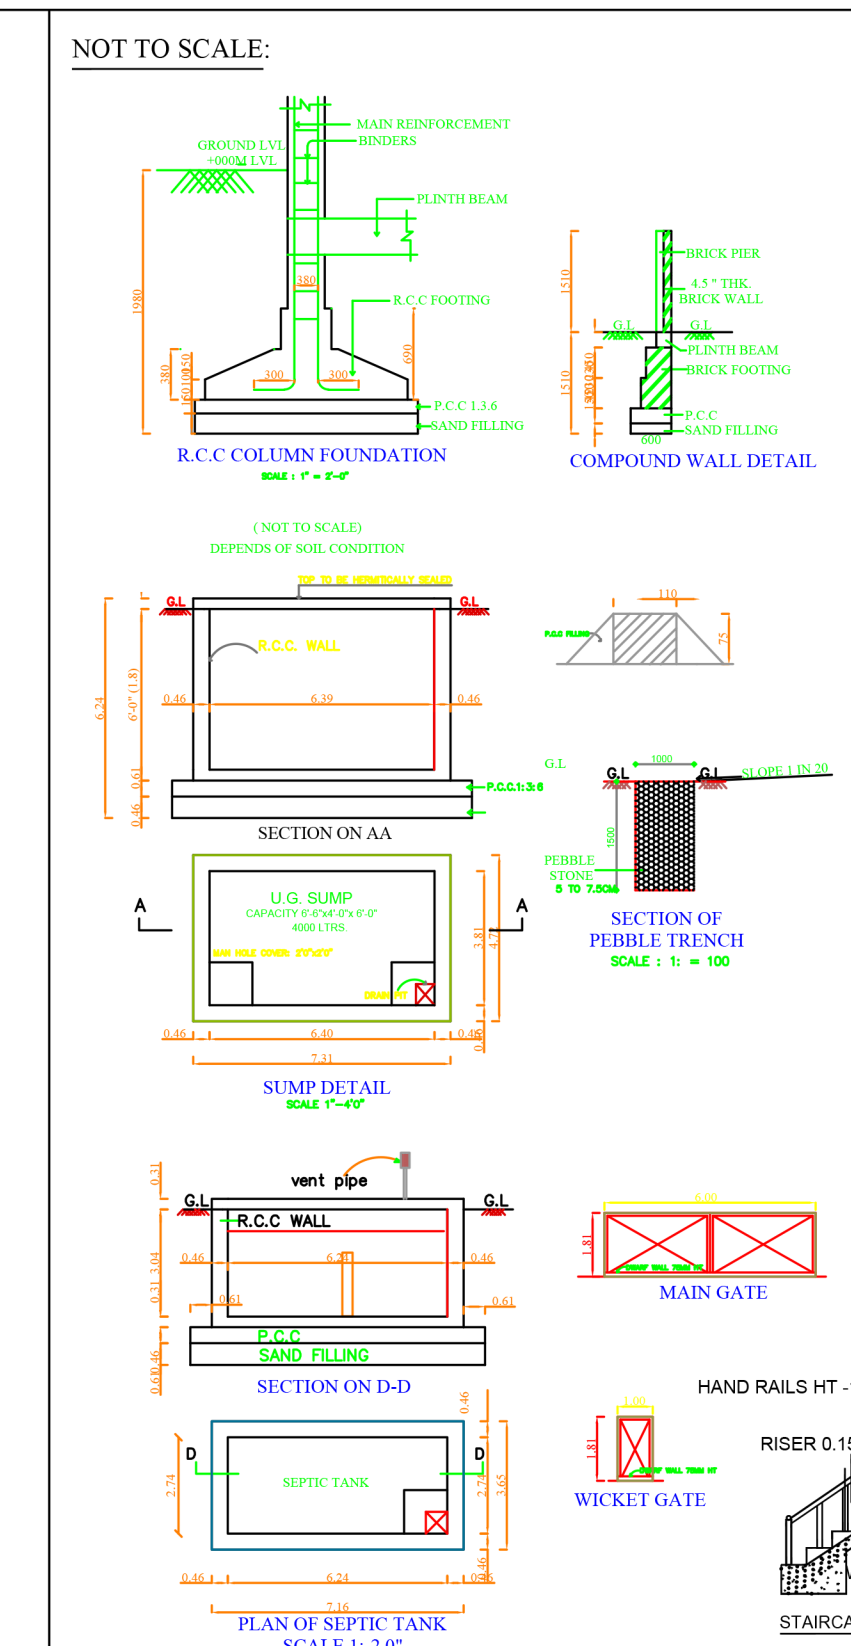


PLAN OF A PROPOSED RESIDENTIAL BUILDING IN GROUND & FIRST FLOOR PLAN IN RSY NO:369/8C AT PUTHANOOR,VETTUVADI IN CHERANGODE PANCHAYTH, PANDALUR TALUK ,KONNACHAL(PO) NAME OF THE 2 OWNER : (Mr. SACHIN P.S S/O,SUKUMARAN)

DETAILED PLAN 1:100

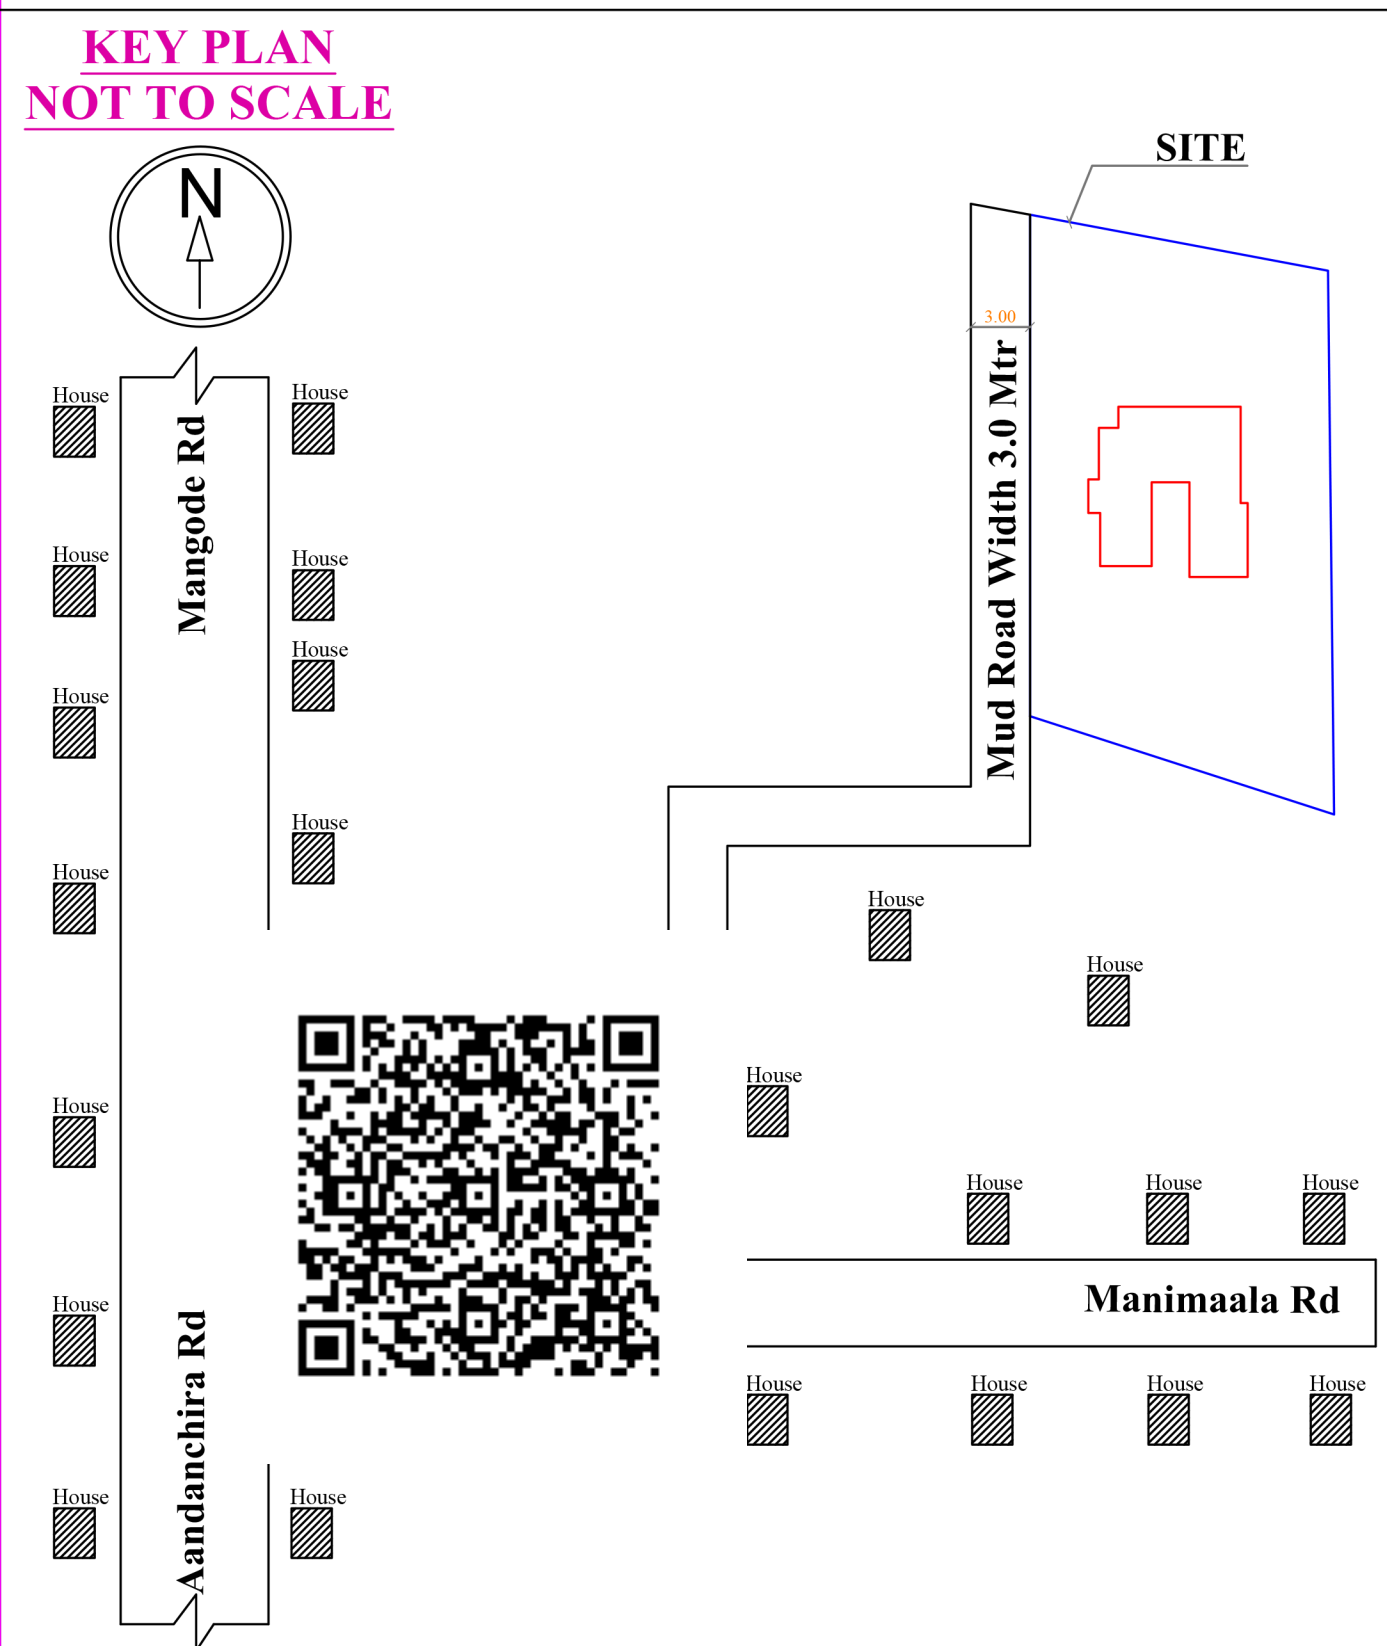

SCHEDULE OF JOINERIES			
REFERENCE		IN METER	
FD	MAIN DOOR	1.22 X 2.10	
D1	DOOR	0.90 X 2.10	
D2	DOOR	0.75 X 2.10	
O	OPEN	1.50 X 2.10	
W3	WINDOW	1.52 X 1.80	
KW	KITCHEN WINDOW	1.22 X 1.20	
V	VENTILATOR	0.60 X 0.60	
W4	WINDOW	2.10 X 1.80	
AREA OF CALCULATION		SQ.FT	SQ.M
AREA OF PLOT EXTENT		10,232.76	951.00
FMB/TSLR PLOT EXTENT		10,232.76	951.00
AREA AS PER DOCUMENT		10,232.76	951.00
SUPER IMPOSED PLOT BOUNDARY		10,232.76	951.00
GROUND FLOOR DETAILS			
AREA OF R.C.C BUILDING IN G.F		1125.92	104.64
GROUND FLOOR BUILT UP AREA		1125.92	104.64
GROUND FLOOR CARPET AREA		963.66	89.56
FIRST FLOOR DETAILS			
AREA OF R.C.C BUILDING IN F.F		366.27	34.04
FIRST FLOOR BUILT UP AREA		366.27	34.04
FIRST FLOOR CARPET AREA		308.59	28.68
GROUND +FIRST FLOOR DETAILS			
AREA OF R.C.C BUILDING IN GF+FF		1492.19	138.68
G+FF. FLOOR BUILT UP AREA		1492.19	138.68
FLOOR COVERED AREA		1125.92	104.64
GF+FF. FLOOR CARPET AREA		1272.26	118.24
PERCENTAGE OF SITE COVERAGE		-	14.58 %
FLOOR SPACE INDEX[NON PREMIUM]		-	0.14
No's Dwelling Units - 1		Height of Building 6.97 m	
PARKING DETAILS:			
NO.OF OPEN CAR PARKING		-1	
NO.OF OPEN TWO WHEELER PARKING		-2	
COLOURS OF INDEX:			
EXISTING ROAD SHOWN IN		-	
BOUNDARY SHOWN IN		-	
PRO.BUILDING SHOWN IN		-	
RAIN WATER COLLECTION TANK		-	
NAME OF THE OWNER:			
Mr.SACHIN P.S S/O,SUKUMARAN			
			
REGISTERED ENGINEER			
JIES VARGHESE			
REGISTERED ENGINEER			
DTCP/NILGIRIS/RE/GR-III/24/06/007			
ERUMAD,KONNACHAL-643239			
MOBILE-9443699242			

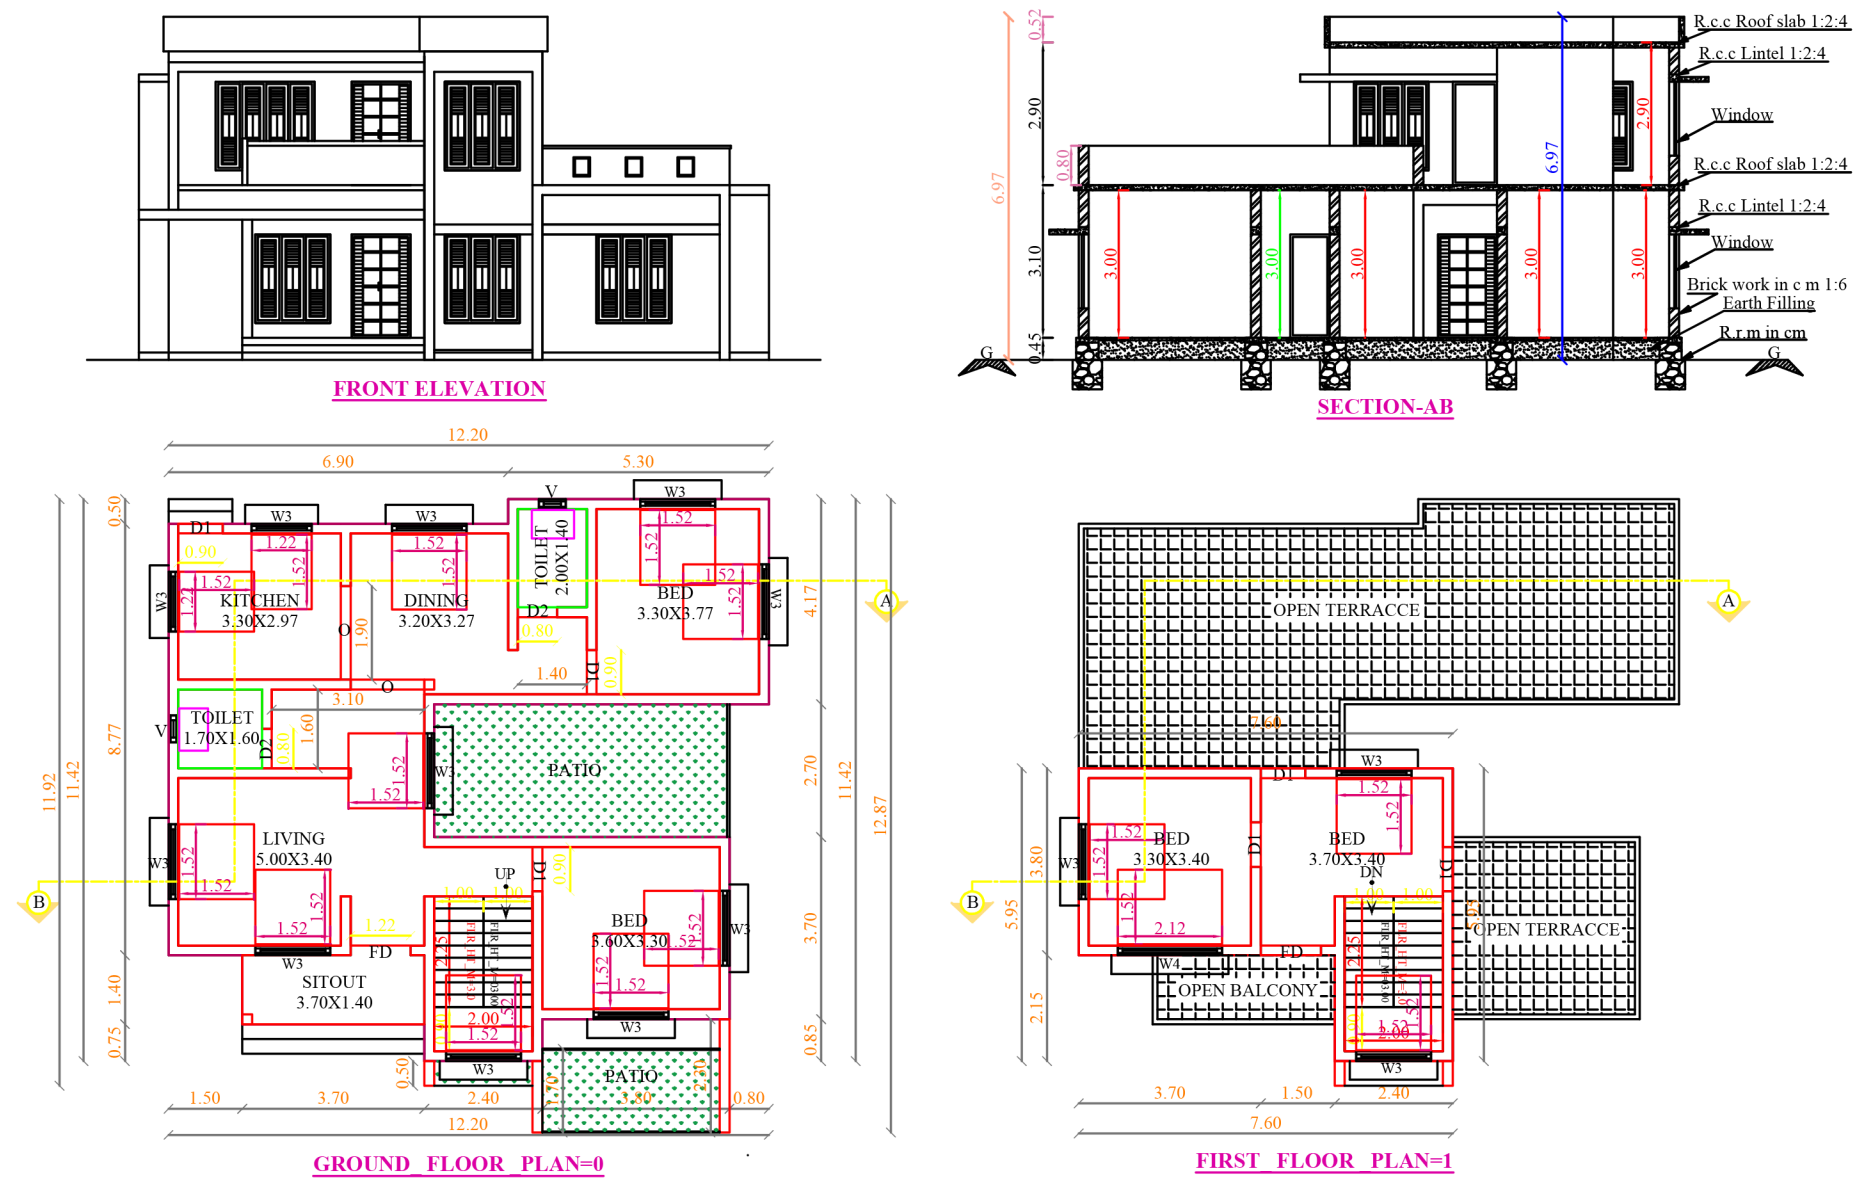