

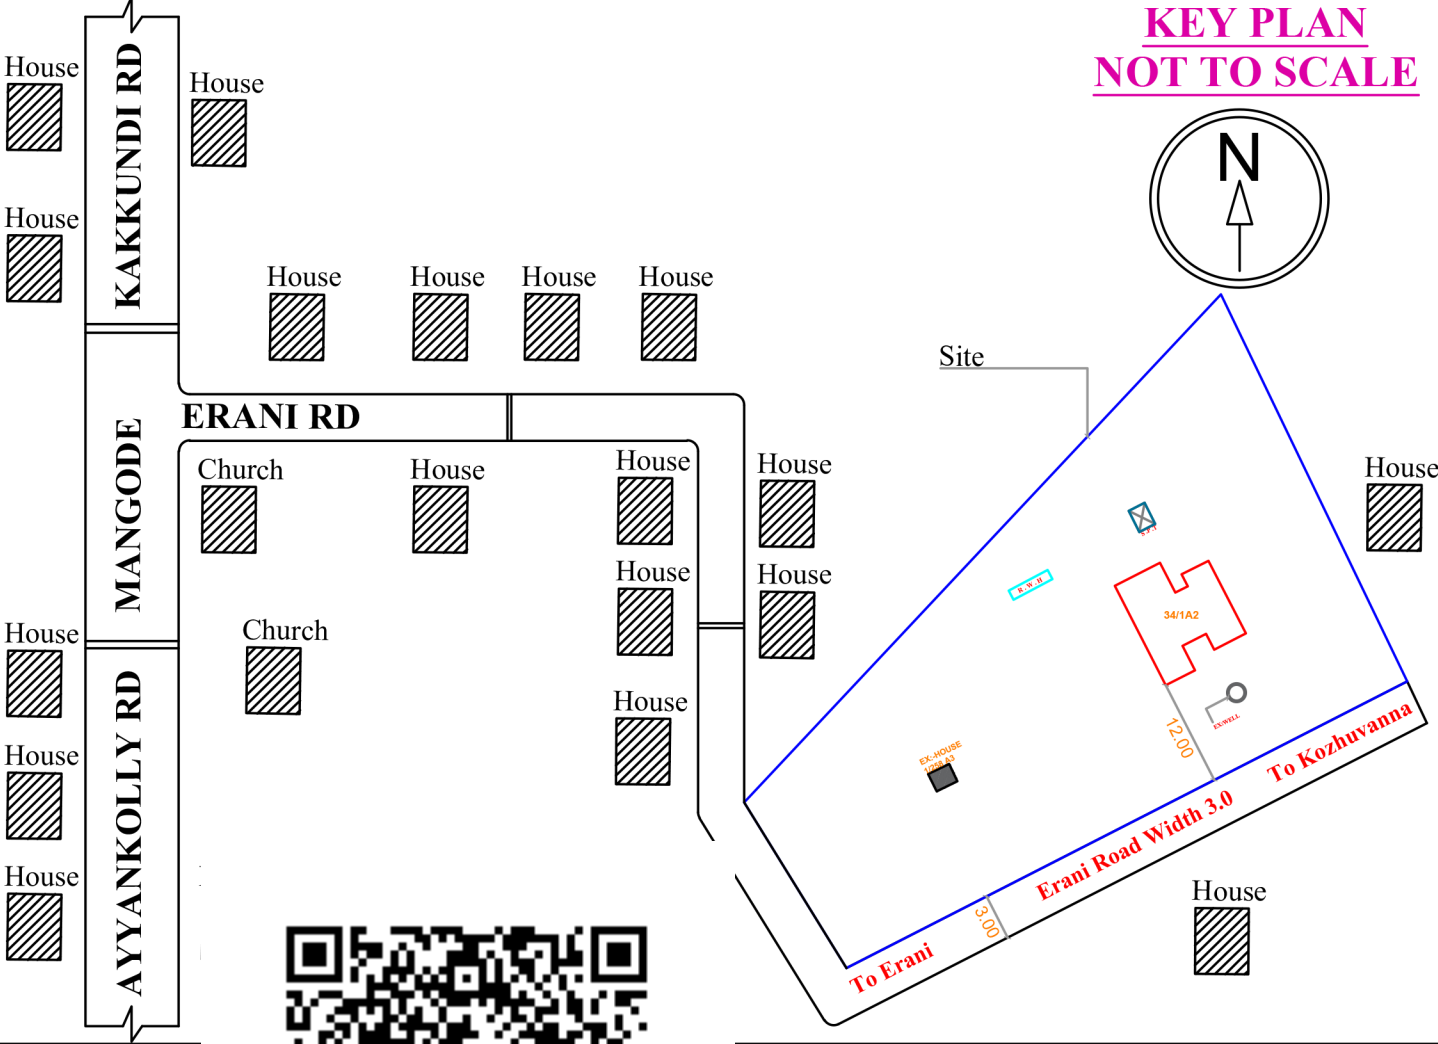
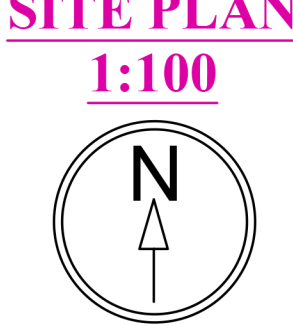
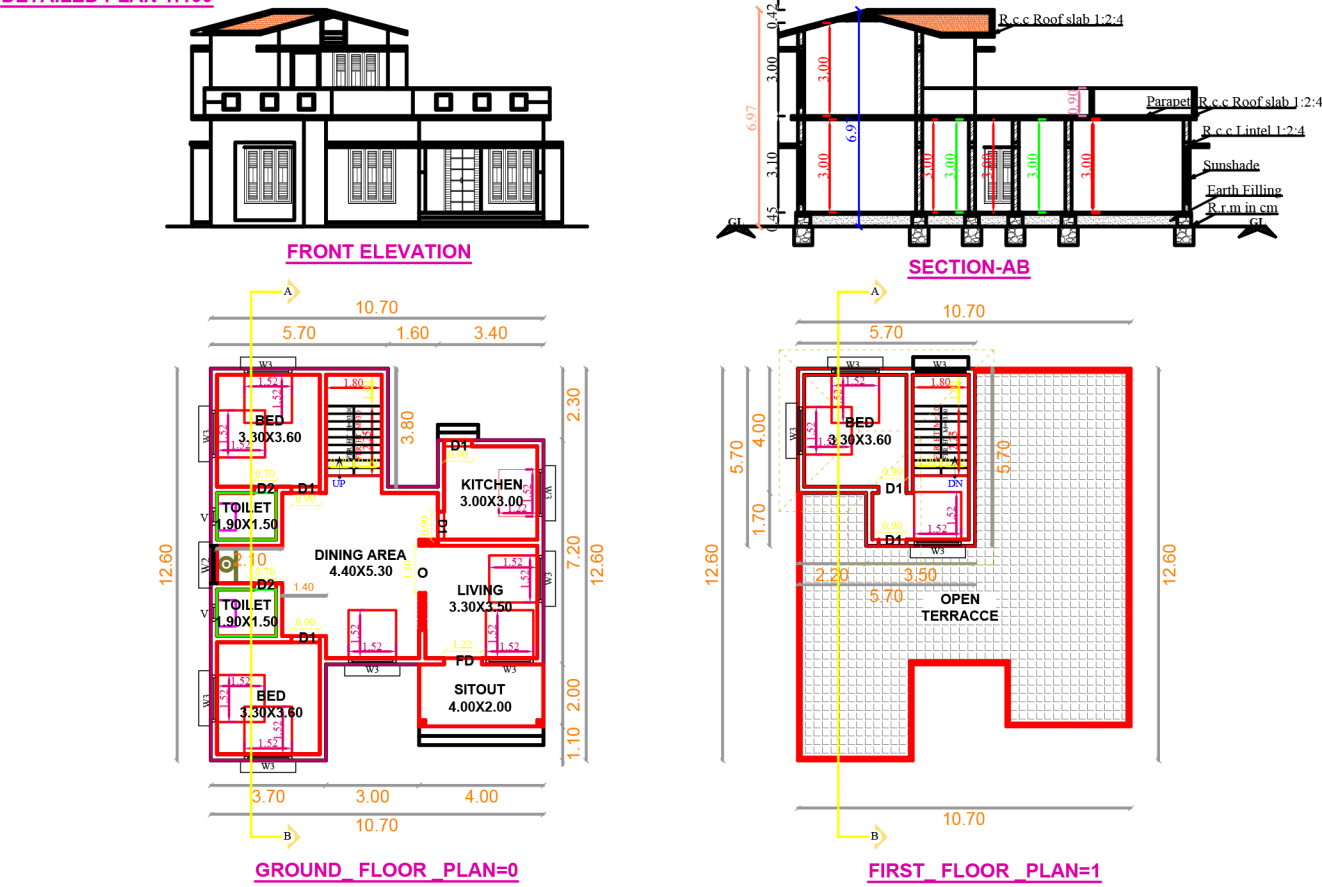
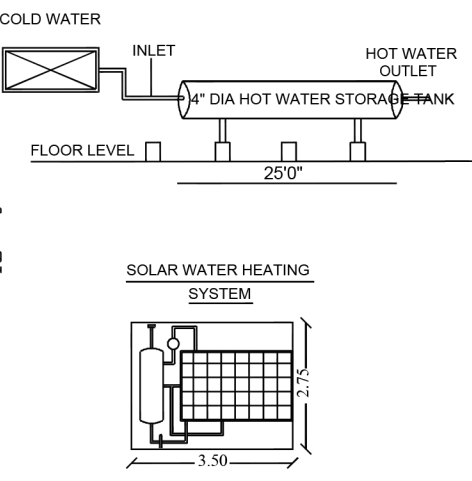
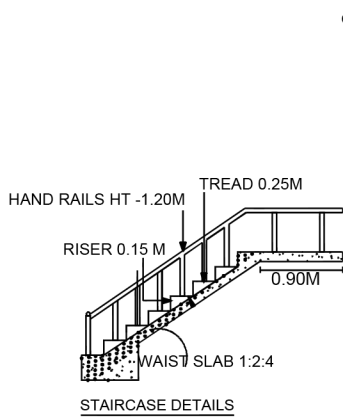
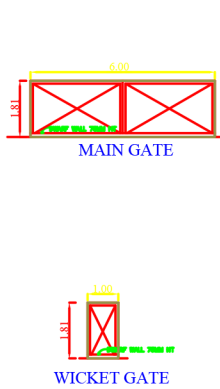
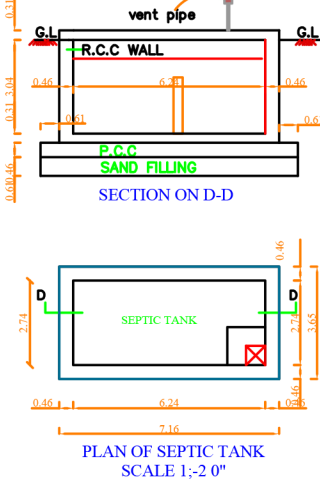


PLAN OF A PROPOSED RESIDENTIAL BUILDING IN
GROUND FLOOR & FIRST FLOOR PLAN IN RSY NO-34/1A2
(ERANI TO KOZHUVANNA ROAD)
AT ERANI IN MUNNANAD-1,NELLAKOTTA (PANCHAYAT)
MUNNANAD-1,(VILLAGE) PANDALUR (TALUK)
MUNNANAD (POST) THE NILGIRI'S, NAME OF THE OWNER
MR:-RADHAKRISHNAN.K.K S/O,KRISHNAN

DETAILED PLAN 1:100

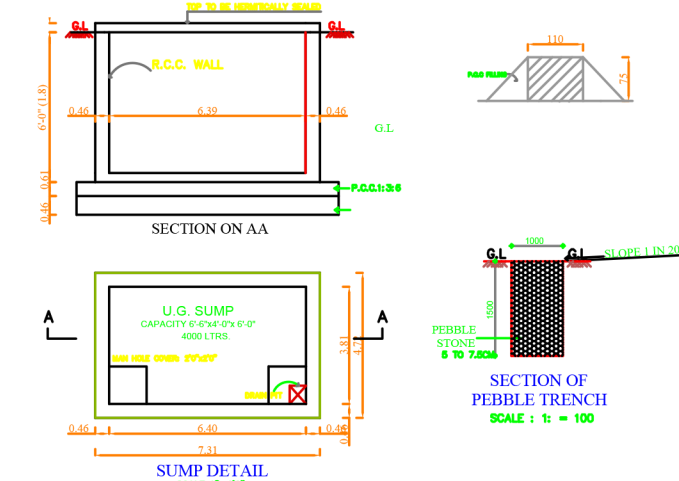

NOT TO SCALE:

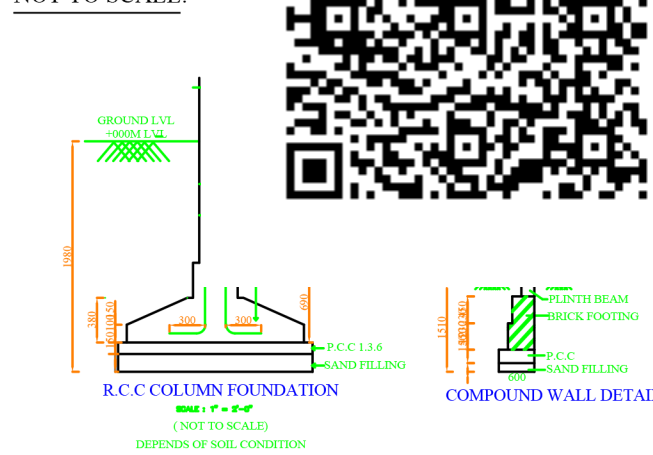

APPROVAL AUTHORITY
(FOR OFFICE USE ONLY):

REGISTERED ENGINEER

JIES VARGHESE
REGISTERED ENGINEER
DTCP/NILGIRIS/RE/GR-III/24/06/007
ERUMAD,KONNACHAL-643239
MOBILE-9443699242