


PLAN SHOWING THE PROPOSED CONSTRUCTION OF THE RESIDENTIAL BUILDING IN S.No: 648/5B ,AT KOTAGIRI-OOTY MAIN ROAD ,WEST BROOK , NADUHATYTY VILLAGE PANCHAYAT , KOTAGIRI TALUK, THE NILGIRIS DISTRICT.

NAME OF THE APPLICANT :
Mrs. RAGINI KAMALJEET SING BRAR

SITE PLAN

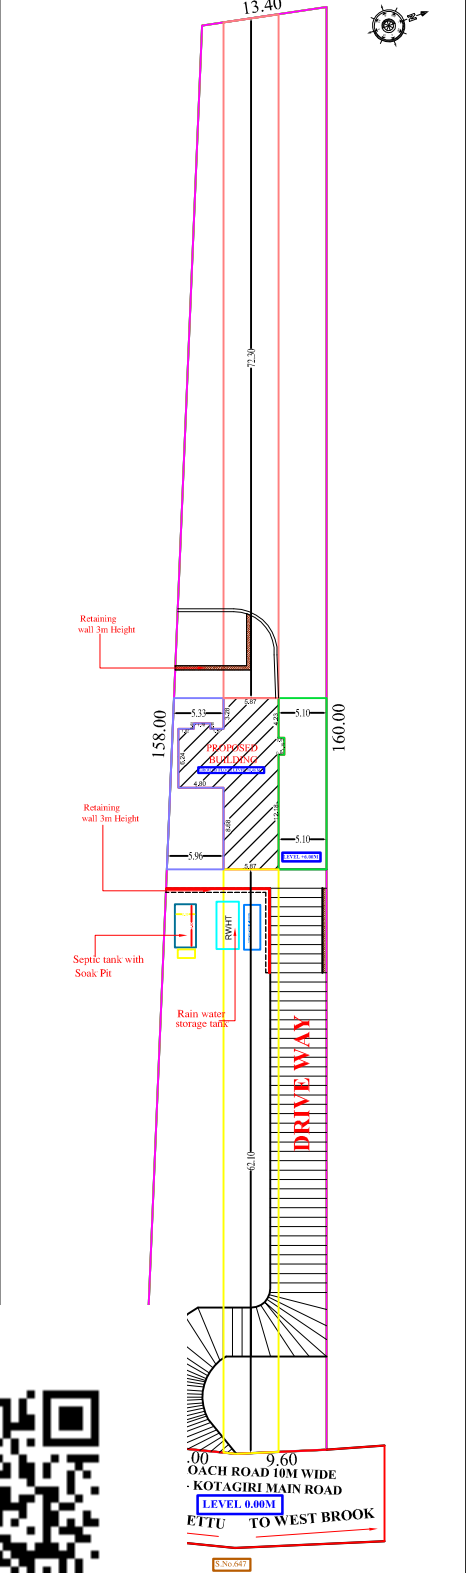

APPLICANT'S LAND
PROPOSED BUILDING
DRIVE WAY

Ragini Kamaljeet Singh Brar
RAGINI KAMALJEET SINGH BRAR

REG. ARCHITECT

[Signature]
B. DRASIDHAR
REG. ARCHITECT (C.A.No. 124200001)
REG. NO. 124200001
APPROVED VILLAGE PANCHAYAT
AVARITY BUILDING OFF. TELAPPOLE EXCHANGE
MYSAPUR ROAD, CHENNAI, THE NILGIRIS
MOBILE: +91 9443111087

REG. ENGINEER

[Signature]
J. JAGARAJ
REG. NO. 124200001
JUDICIAL OFFICE, TELAPPOLE EXCHANGE
AVARITY BUILDING OFF. TELAPPOLE EXCHANGE
MYSAPUR ROAD, CHENNAI, THE NILGIRIS
MOBILE: +91 9443111087