




PLAN SHOWING THE PROPOSED CONSTRUCTION OF THE RESIDENTIAL BUILDING IN
RS.NO :139/6,AT NEDUGULA VILLAGE,NEDUGULA VILLAGE PANCHAYAT,KOTAGIRI TALUK,
THE NILGIRIS DISTRICT.

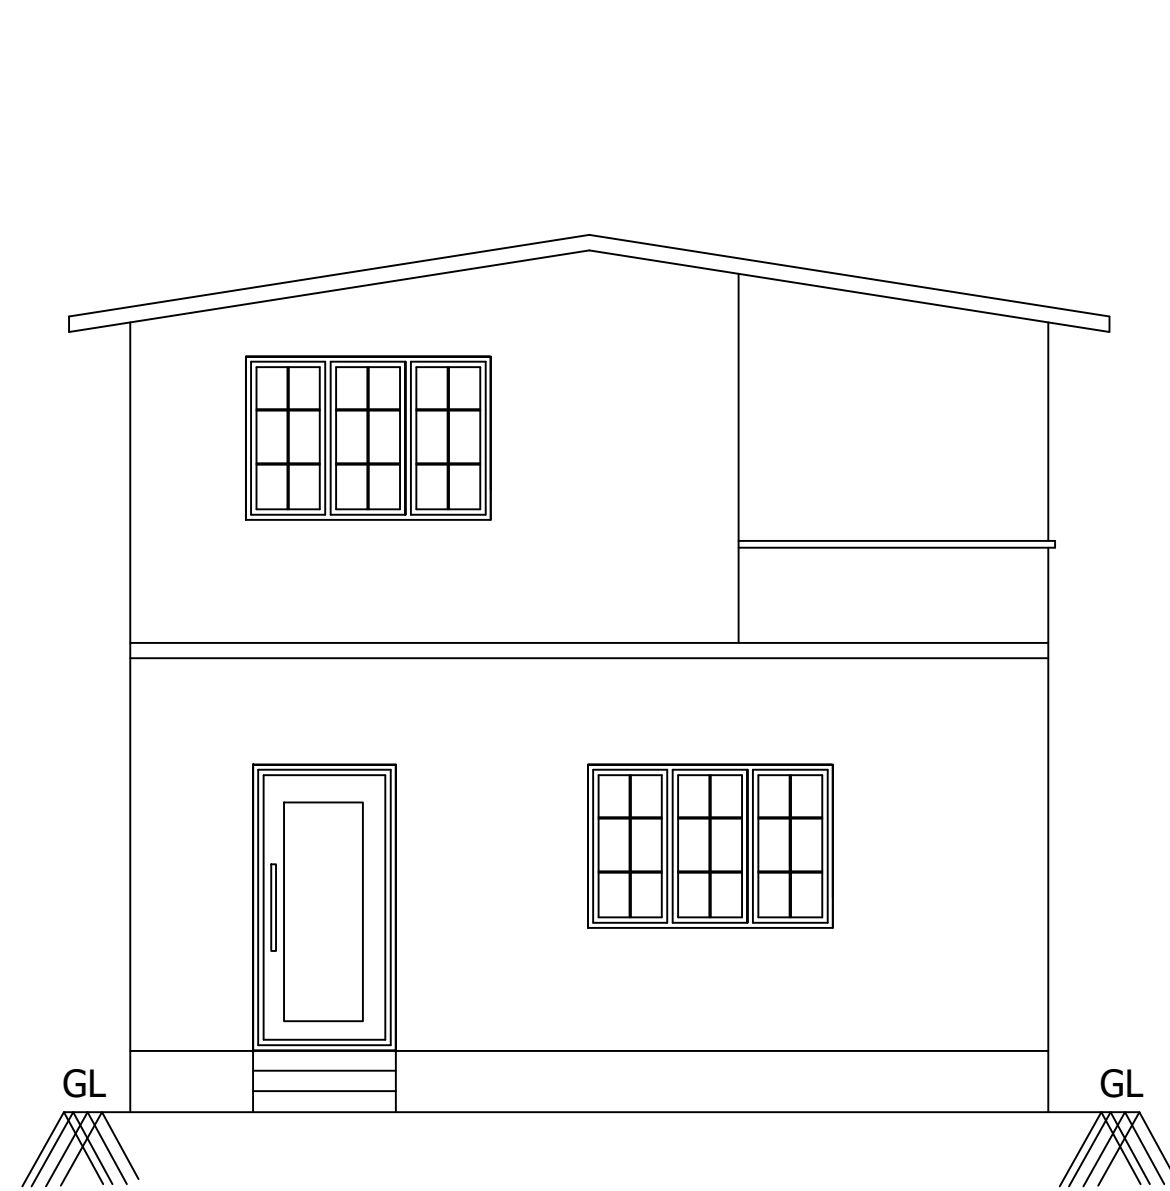


FRONT ELEVATION

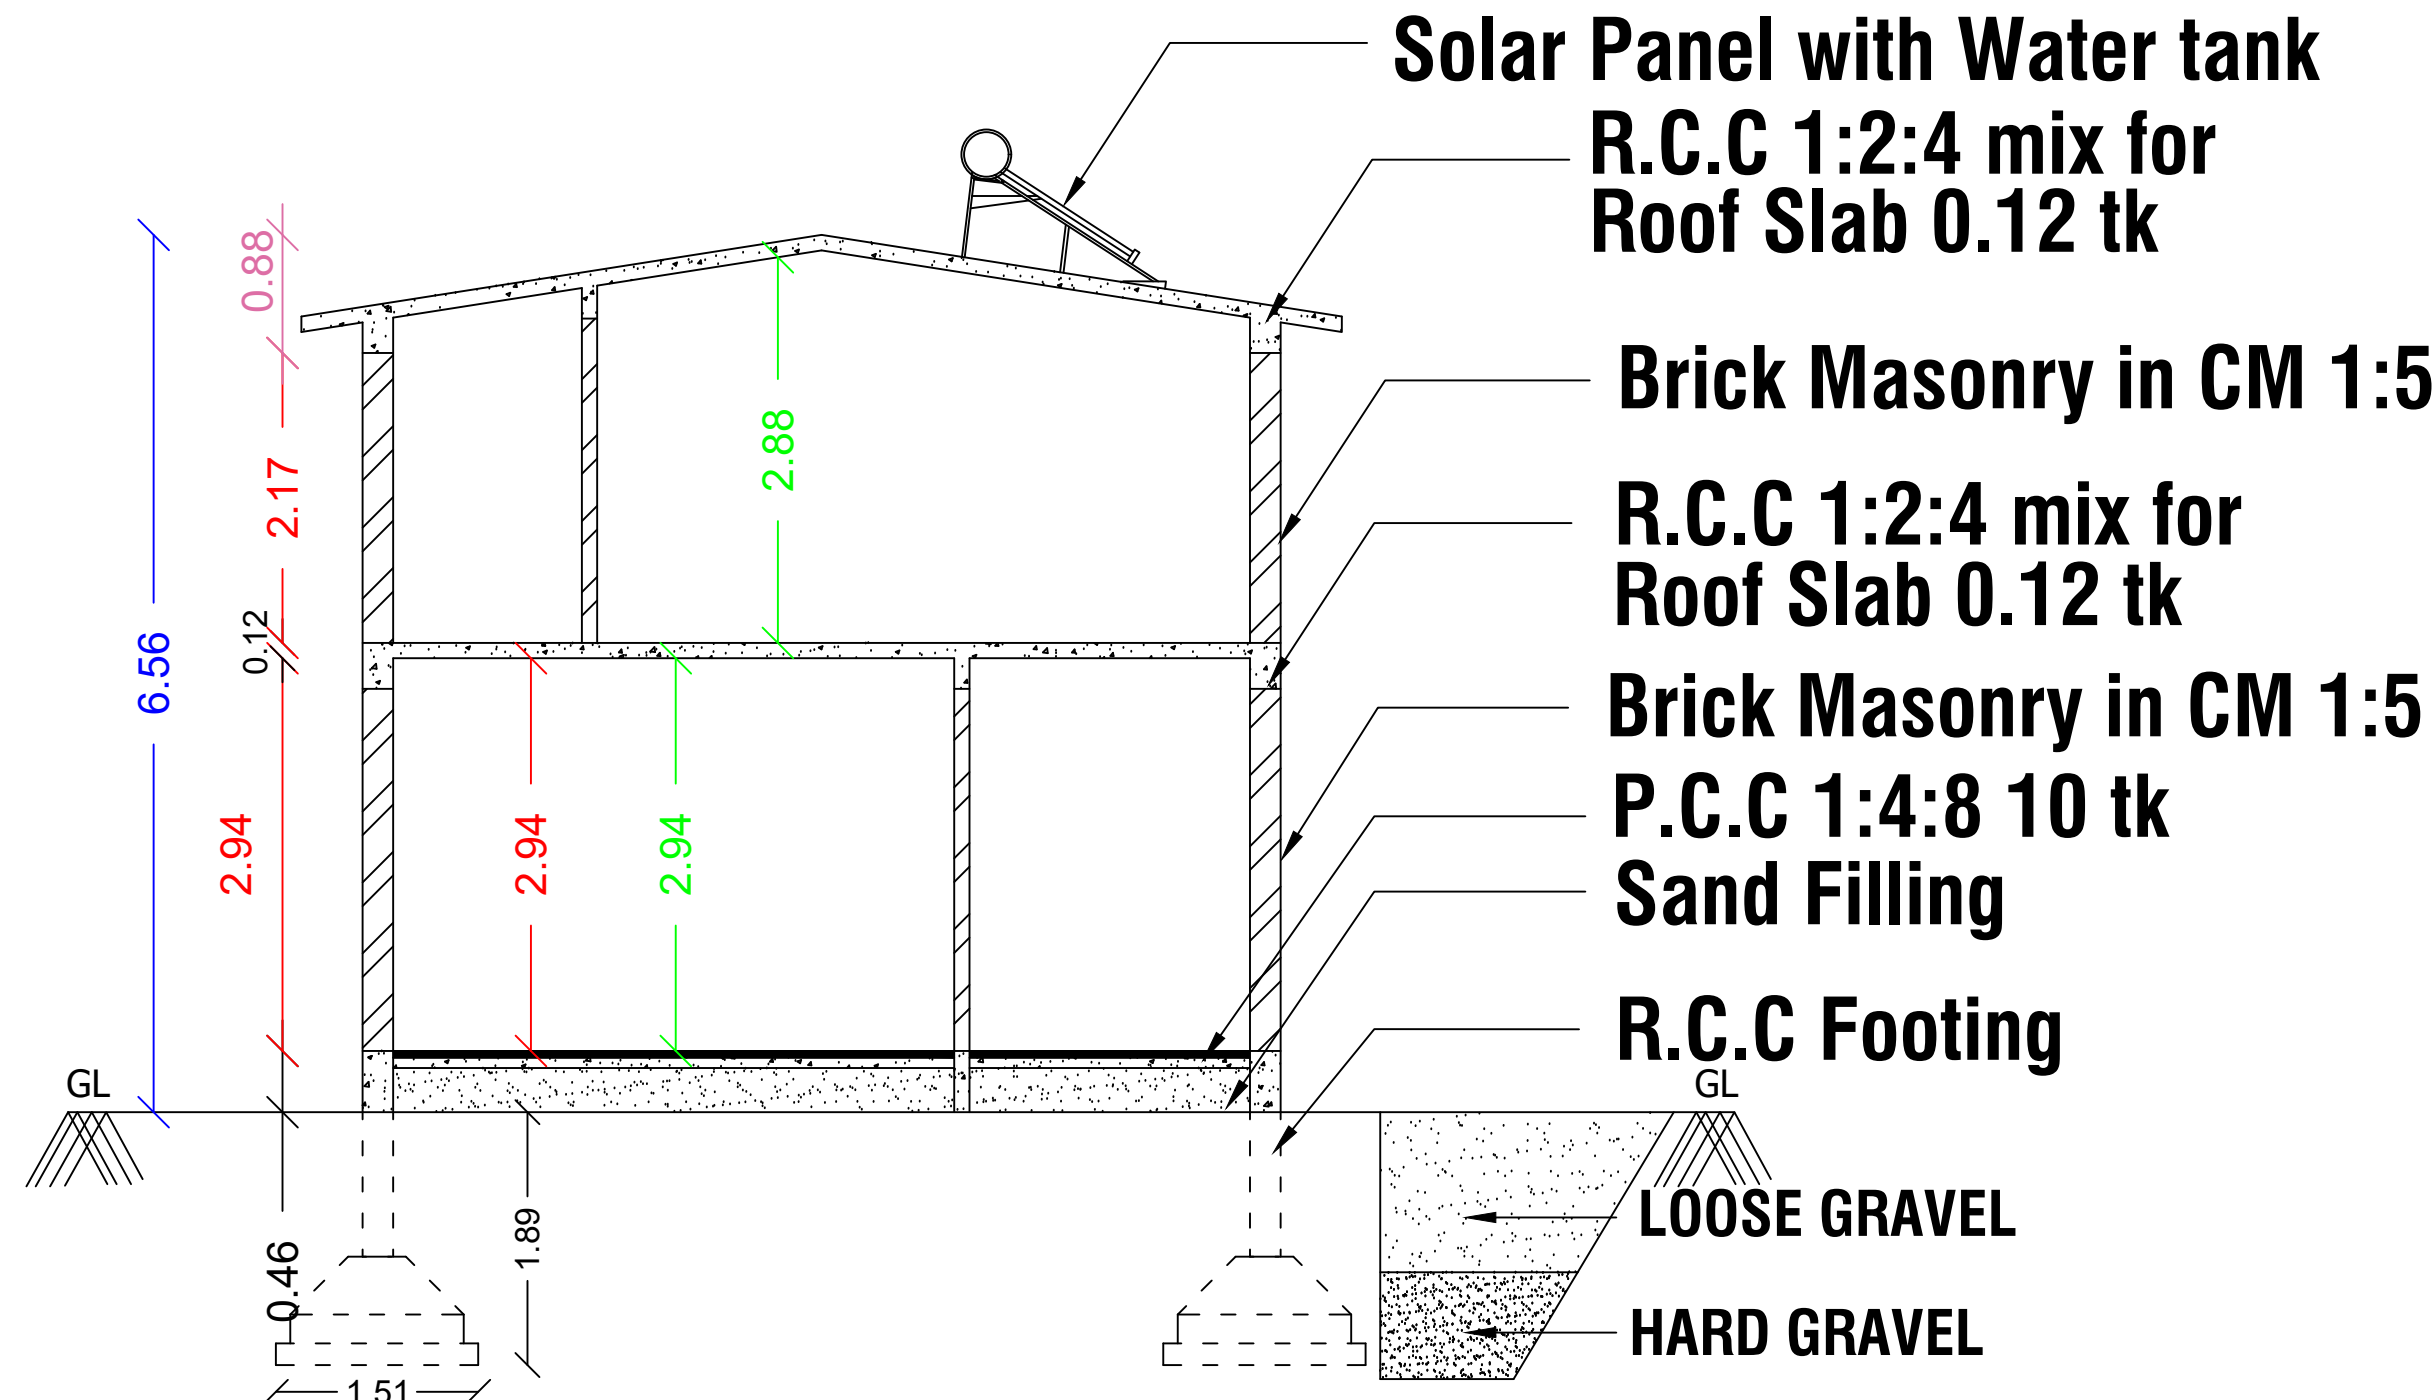

SECTION ON AB


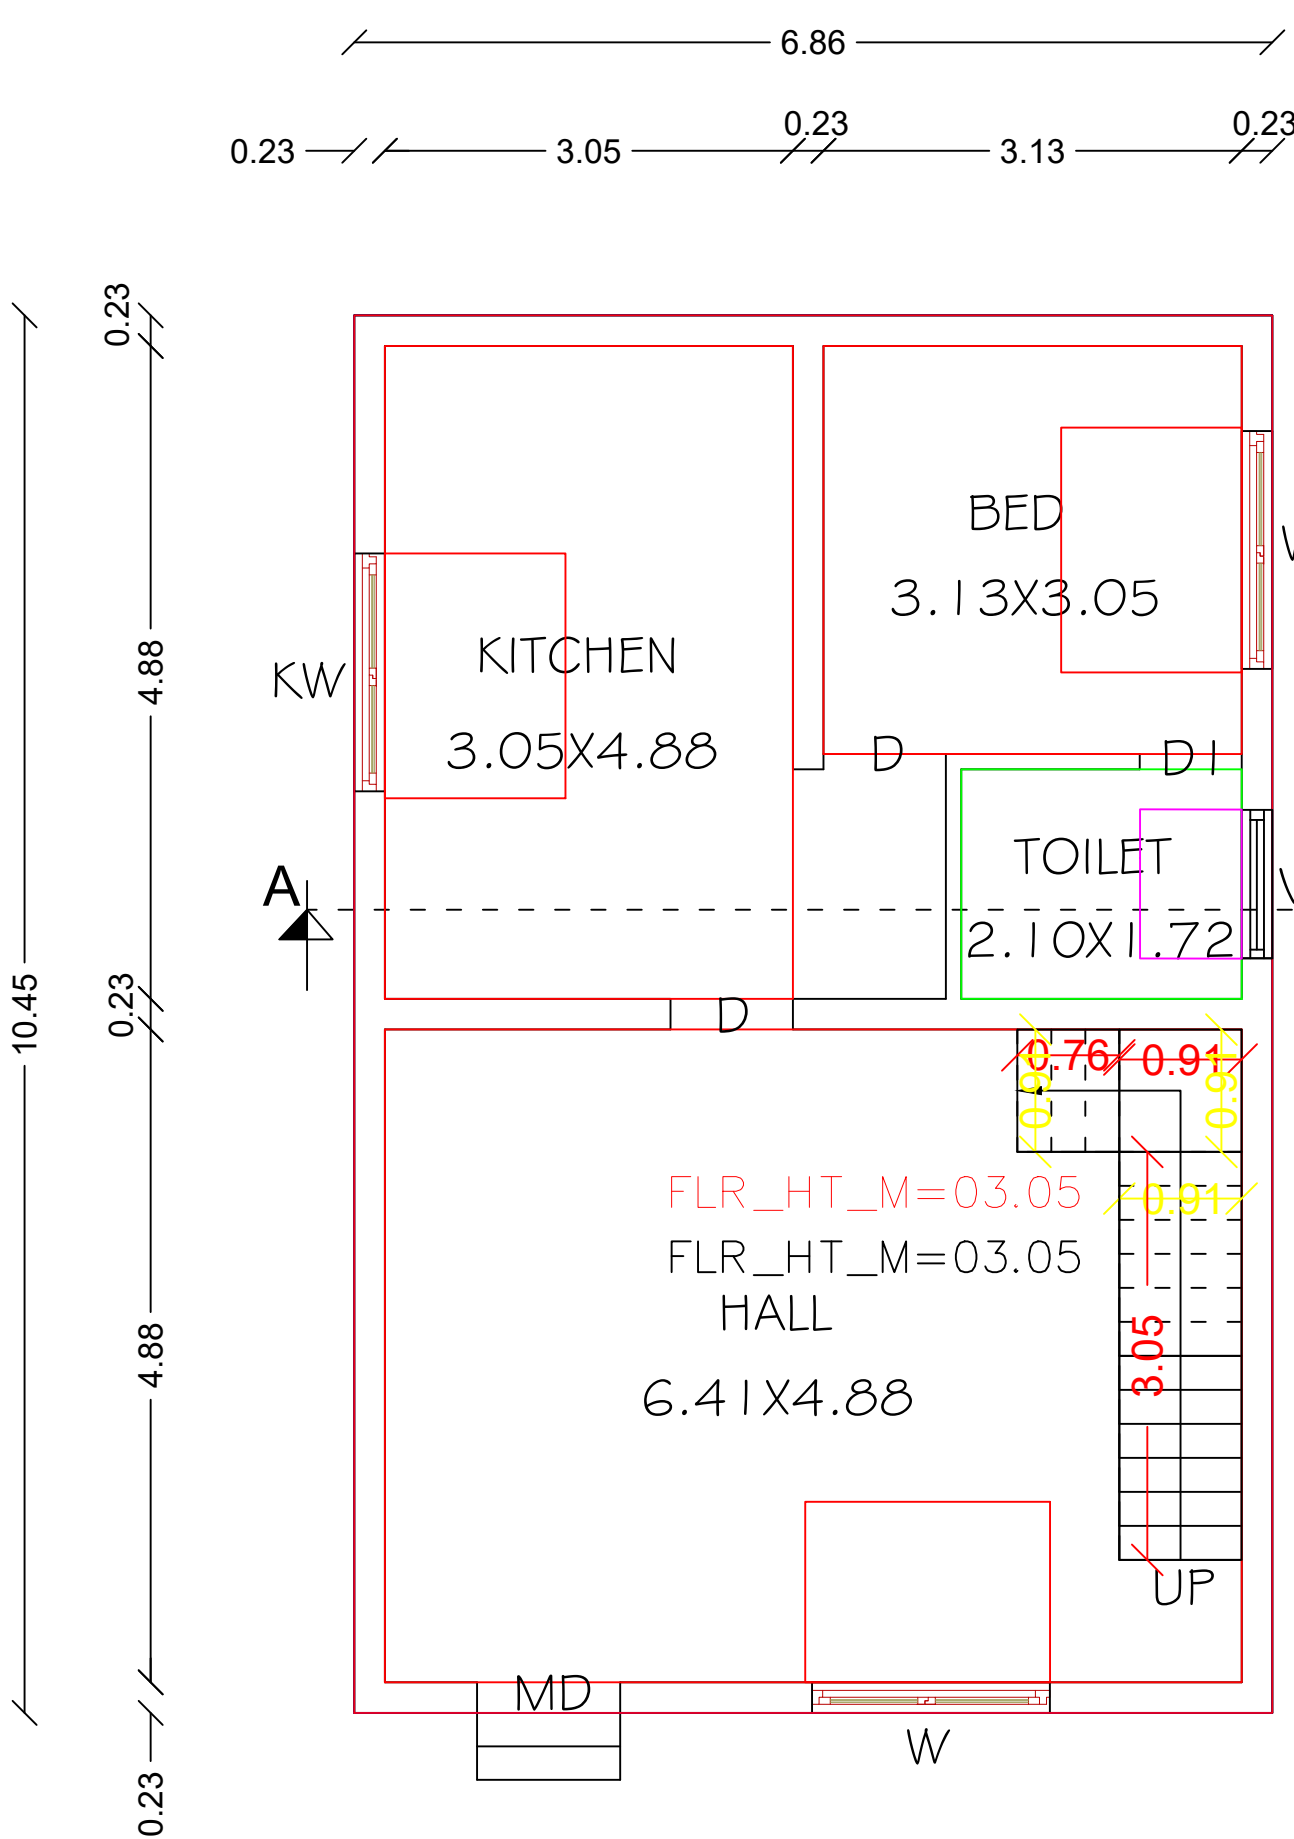


GROUND FLOOR PLAN

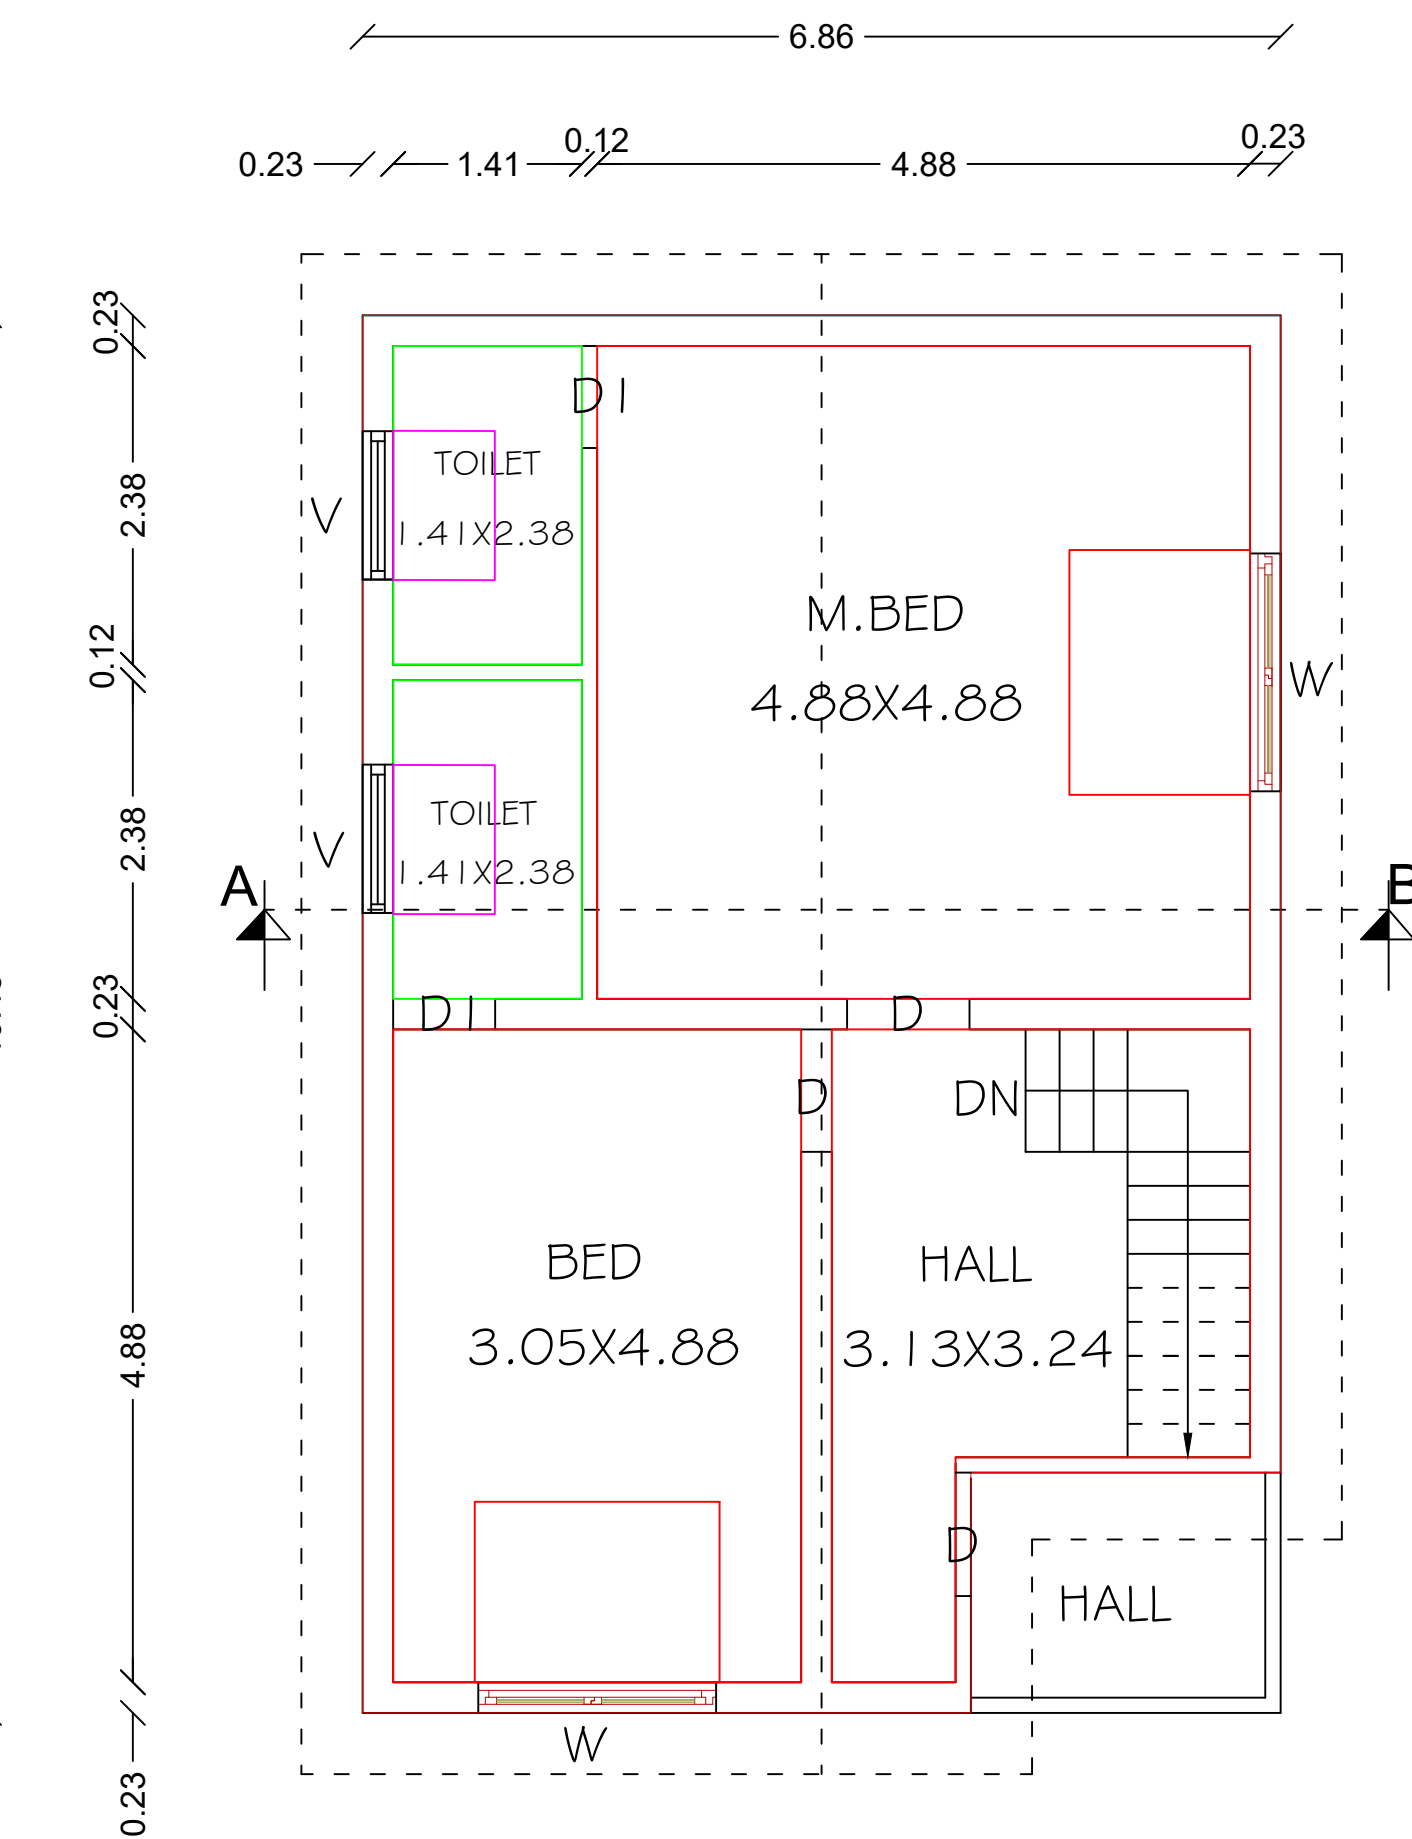


FIRST FLOOR PLAN

SITE PLAN
SCALE - 1:200

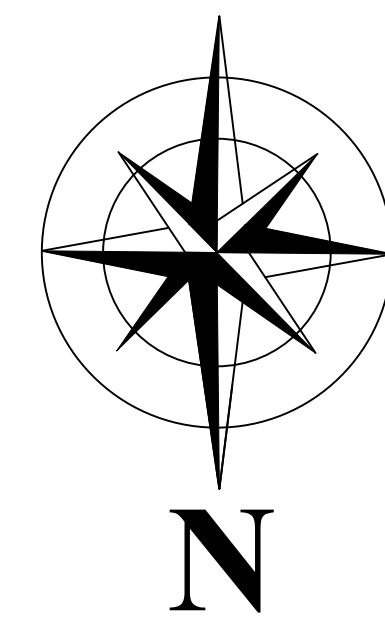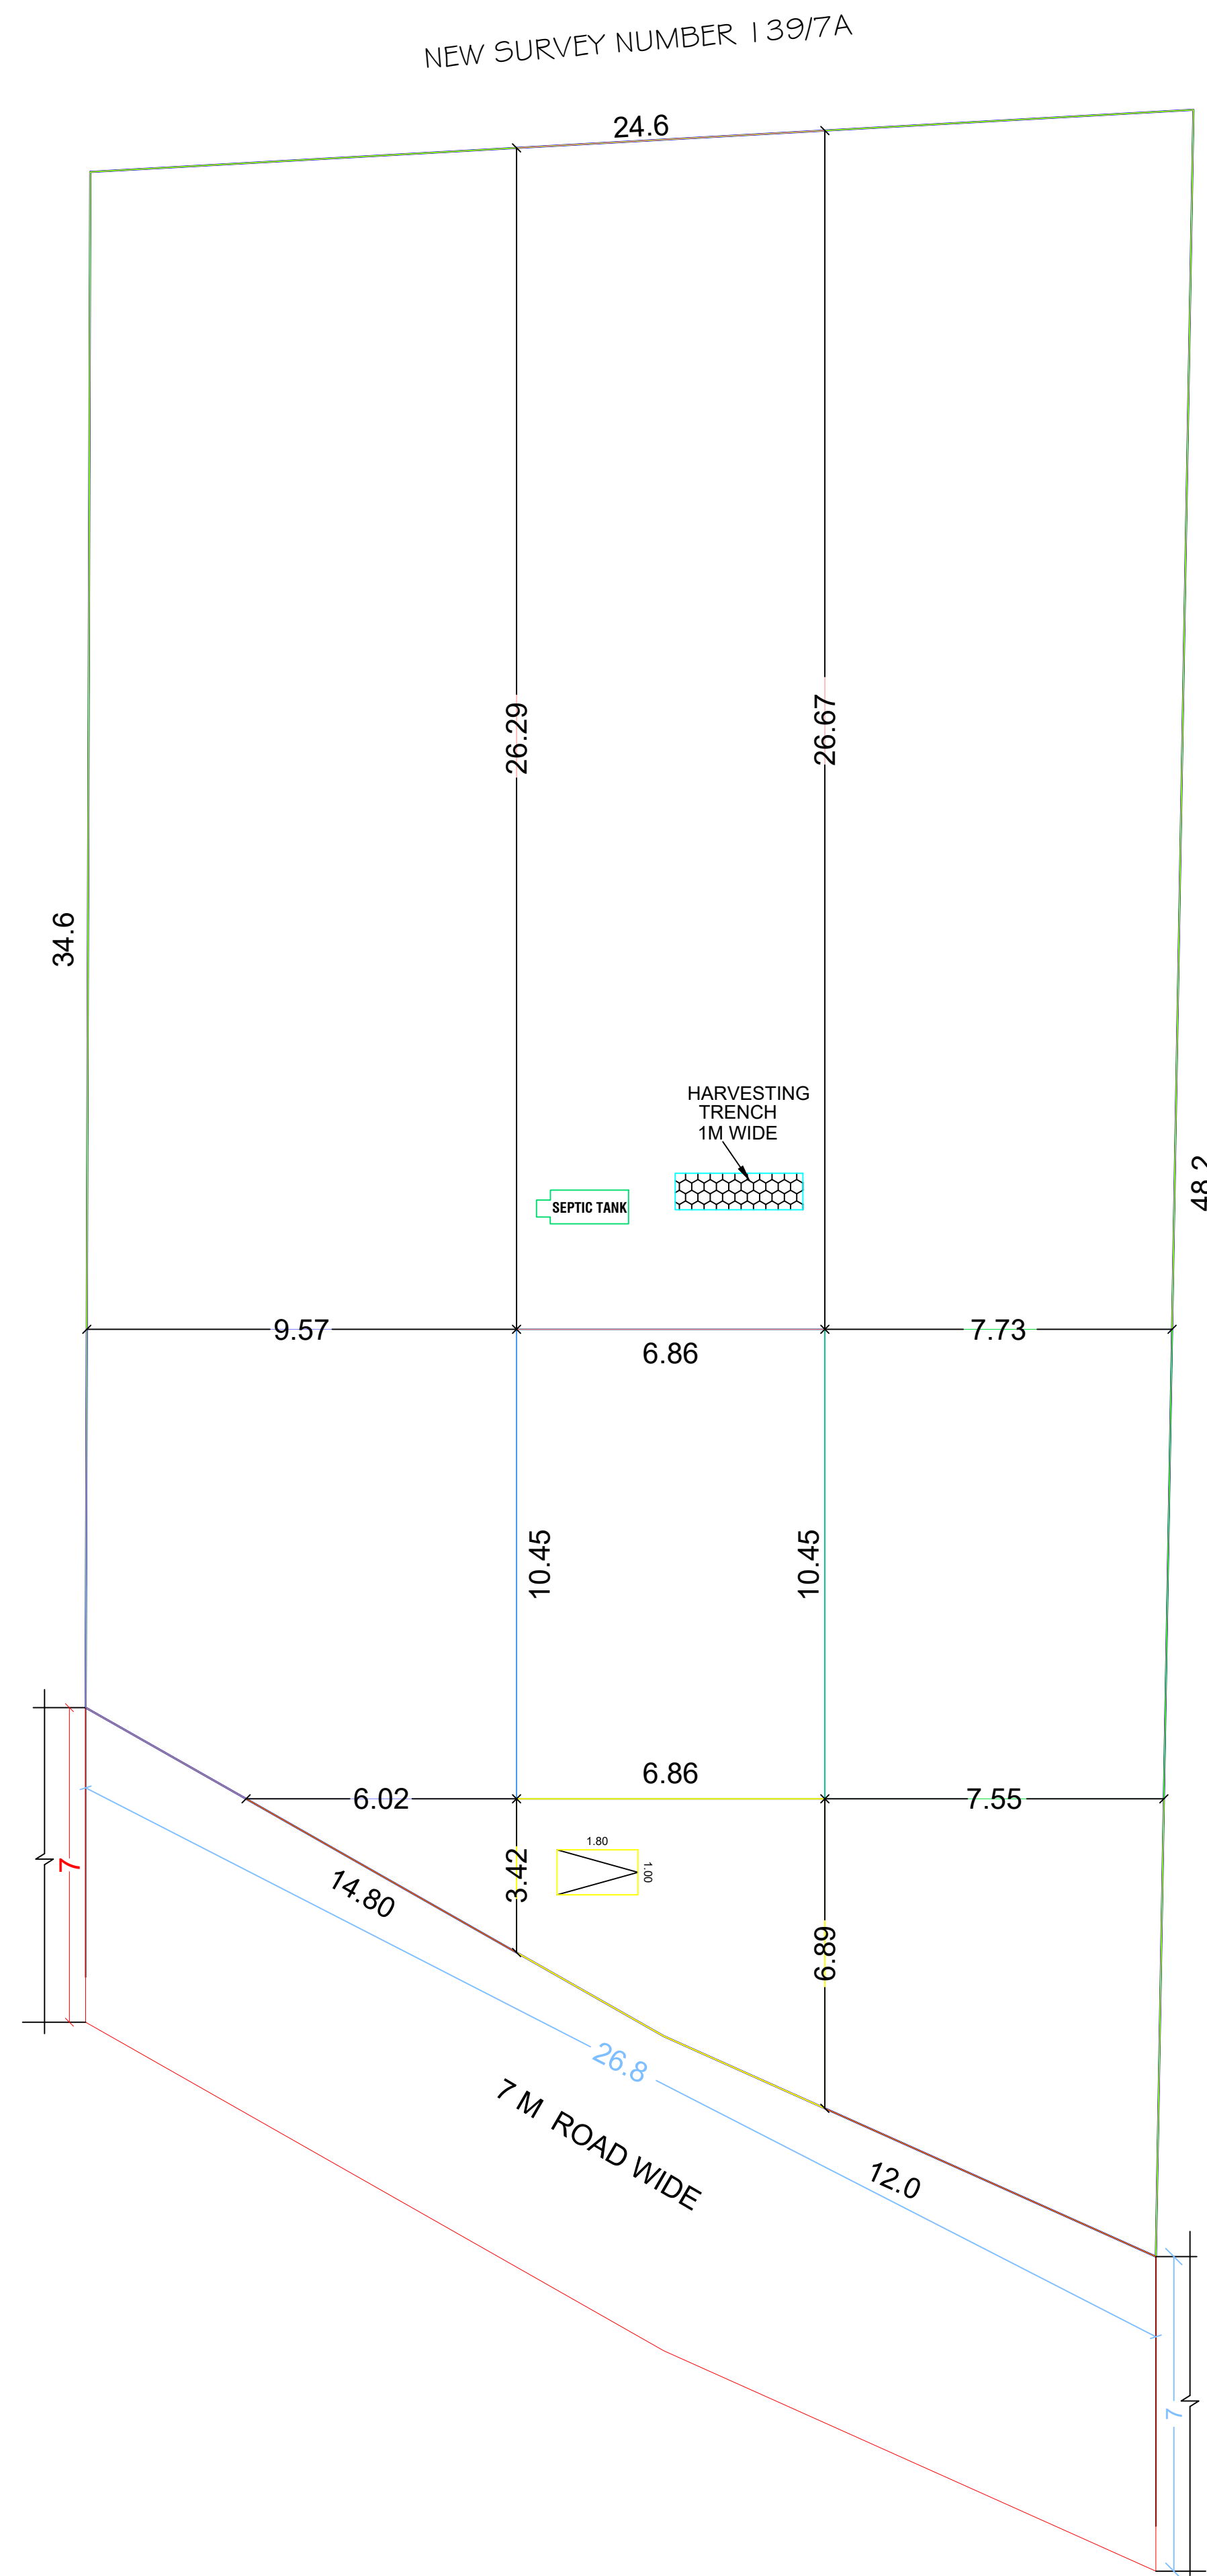

TOPO SKETCH

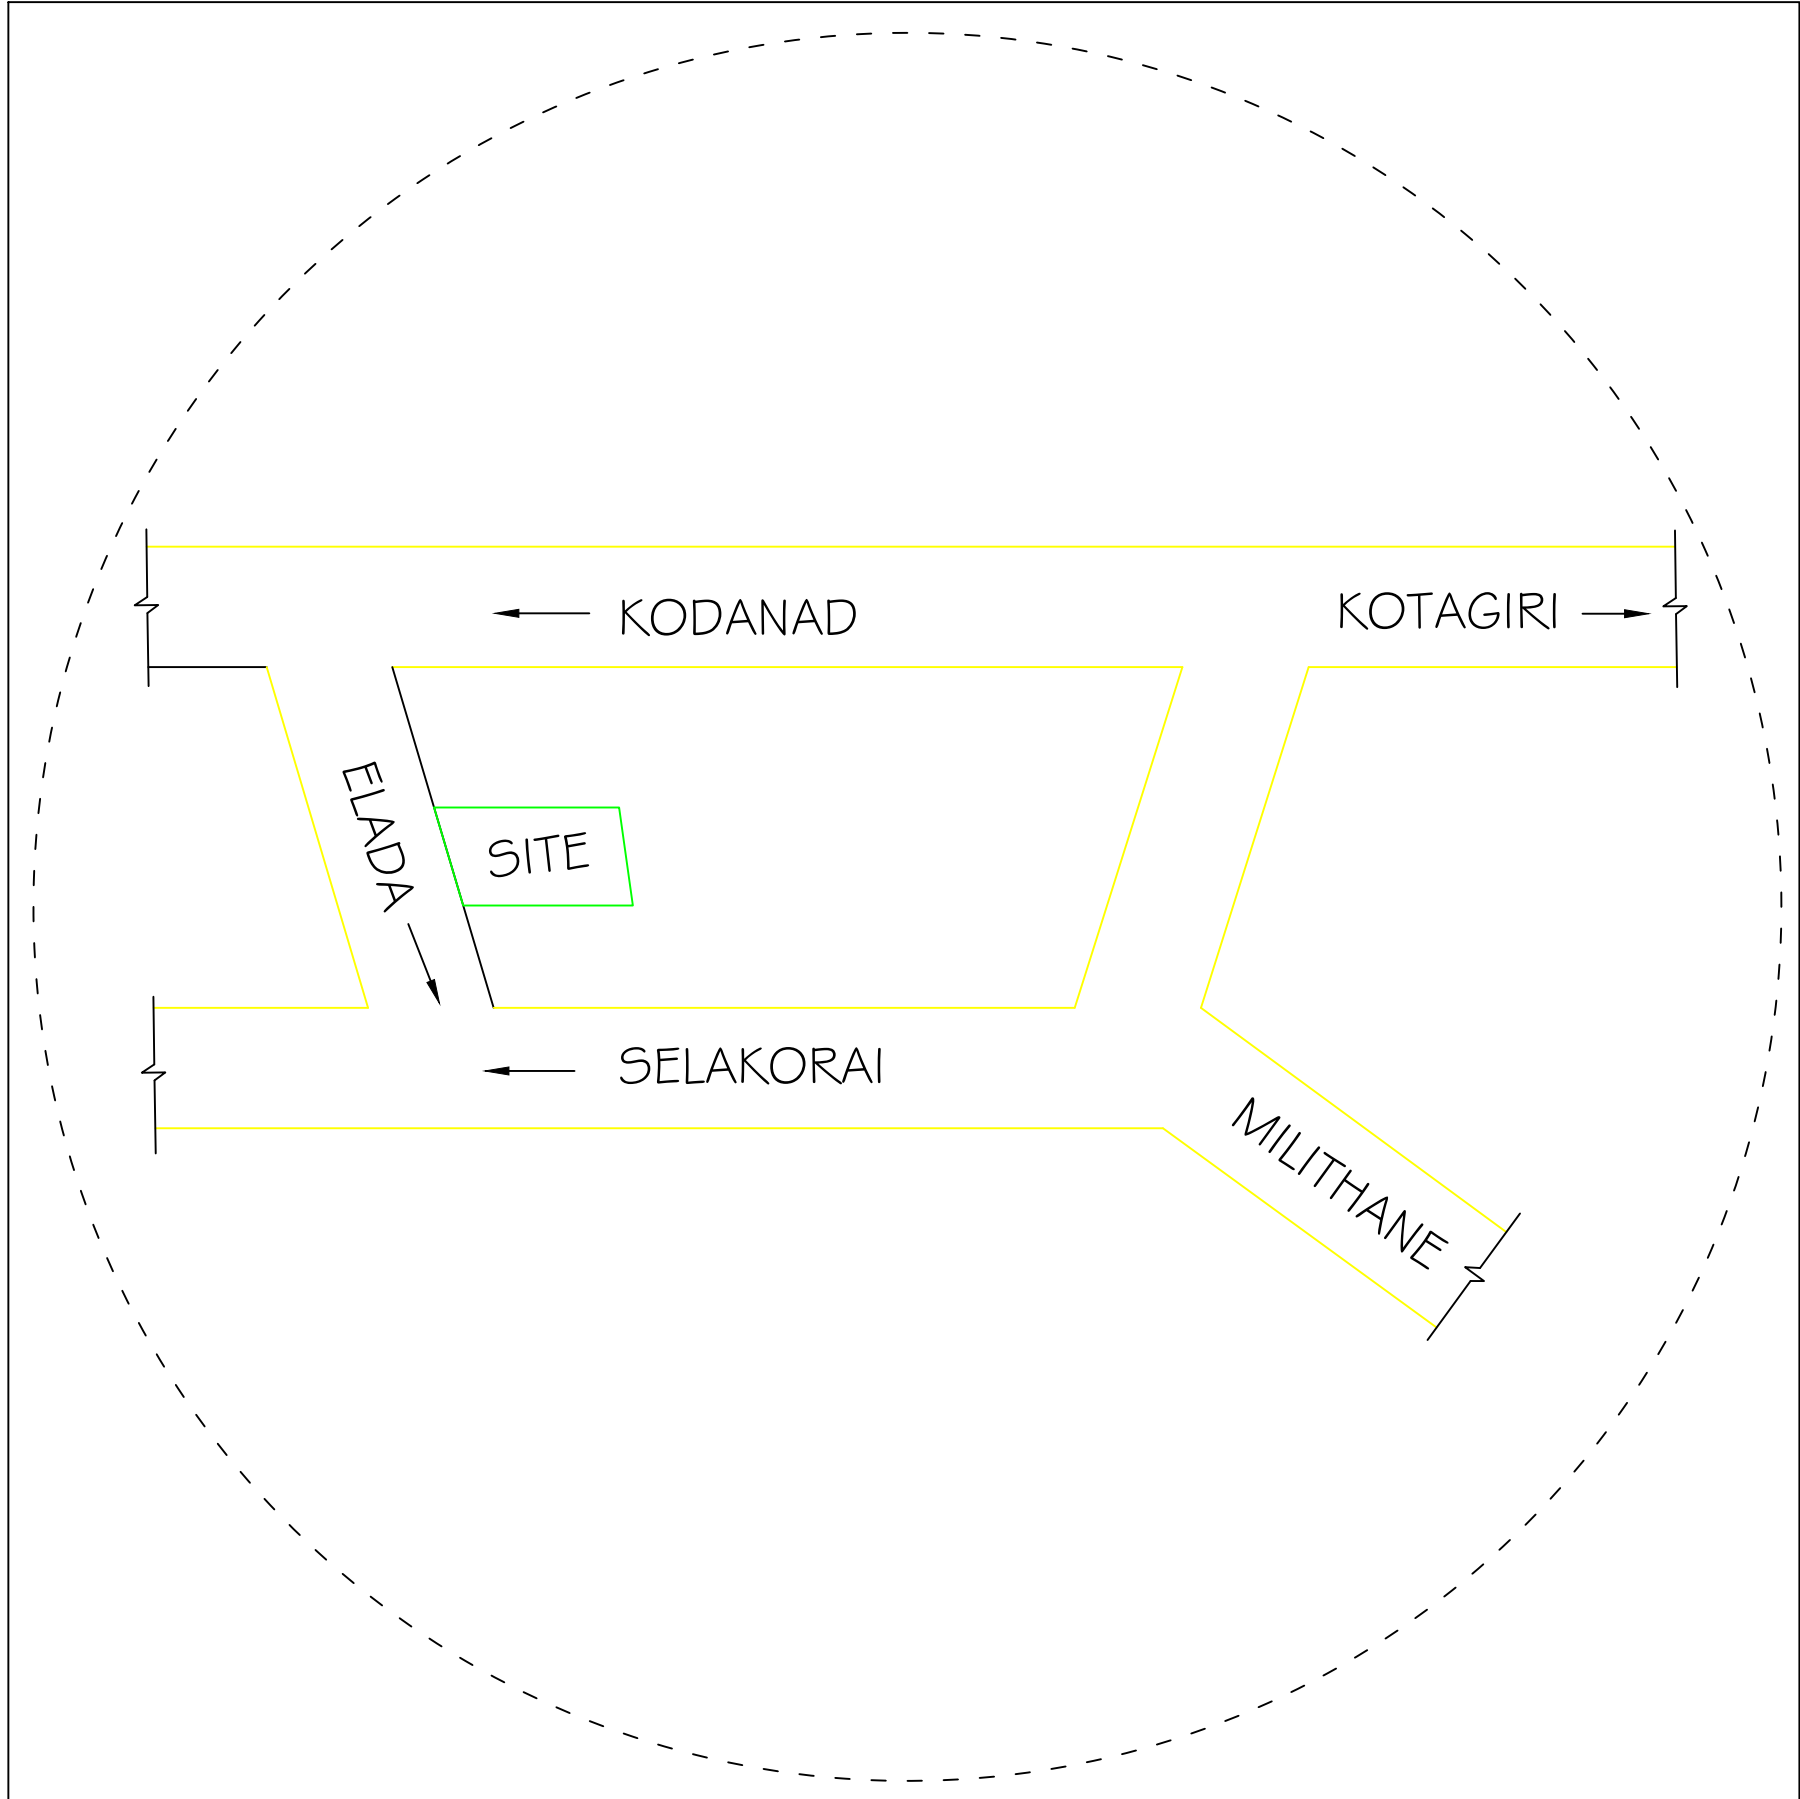

AREA DETAILS	SQ.FT	SQM
AREA OF THE LAND	10785.0	1001.96
AREA OF THE GROUND FLOOR	771.66	71.69
AREA OF THE FIRST FLOOR	726.90	67.53
AREA LEFT OPEN	10013.3	930.27
PLOT COVERAGE %	7.15 %	7.15 %

JOINERY SCHEDULES

1	MD	MAIN DOOR	1.06 X 2.10
2	D	DOOR	0.90 X 2.10
3	D1	DOOR	0.76 X 2.10
4	W	WINDOW	1.22 X 1.22
6	W1	WINDOW	0.90 X 1.22
7	KW	KITCHEN WINDOW	1.83 X 1.06
8	V	VENTILATOR	1.0 X 0.60


APPLICANT

Mr.B.AJAY RATHNAM
(PH.NO:9751150326)


ENGINEER

Er. R. DINESH KUMAR DCE., BE..
REGISTERED ENGINEER
RE/GR-II/068/LS/2024/00004
SRI KARIYABETTARAYAR CONSULTANCY
280,1ST FLOOR, SAMRUTKIRUPA COMPLEX,
STATE BANK LANE, OOTY - 643001.
97511 50326 ,9751973209

RAINWATER COLLECTING TANK

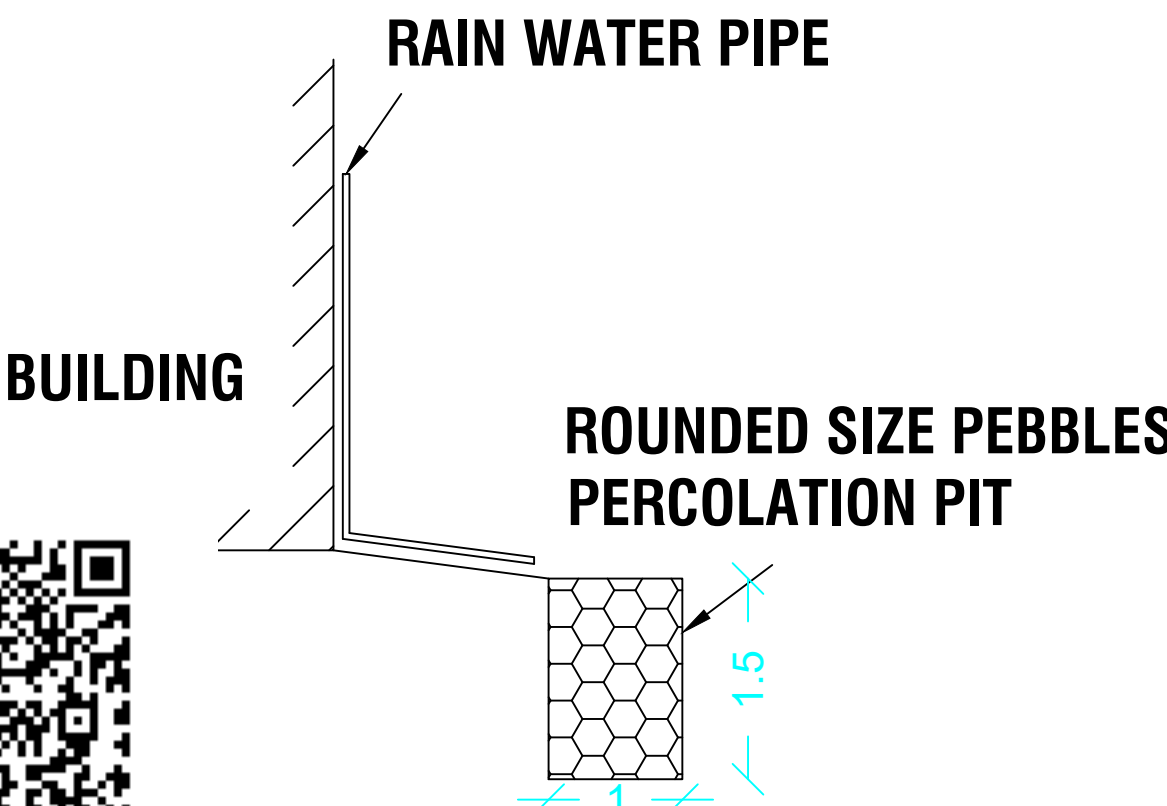

STAIR CASE DETAILS

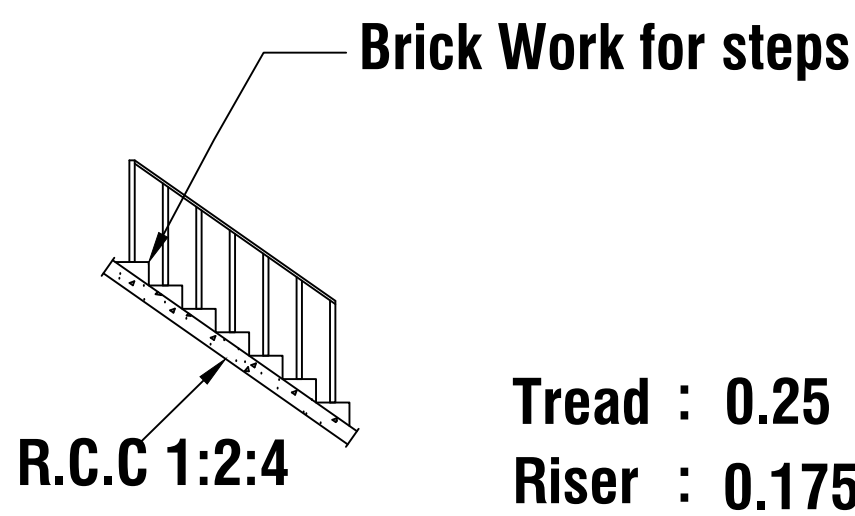

SOLAR PANEL WITH WATER TANK

