



PLAN SHOWING THE PROPOSED CONSTRUCTION OF THE RESIDENTIAL BUILDING IN
RS.NO :271/1B,AT NEDUGULA VILLAGE,NEDUGULA VILLAGE PANCHAYAT,KOTAIRI TALUK,
THE NILGIRIS DISTRICT.



SITE PLAN
SCALE - 1:100

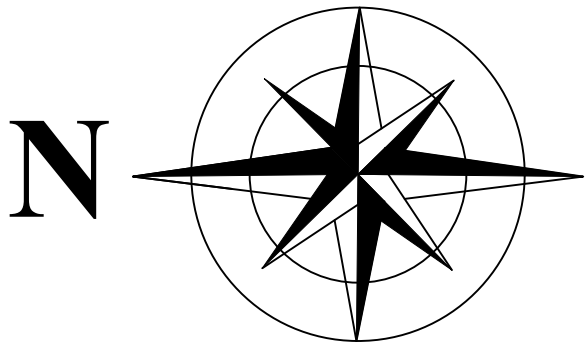


NORTHEN SIDE ELEVATION

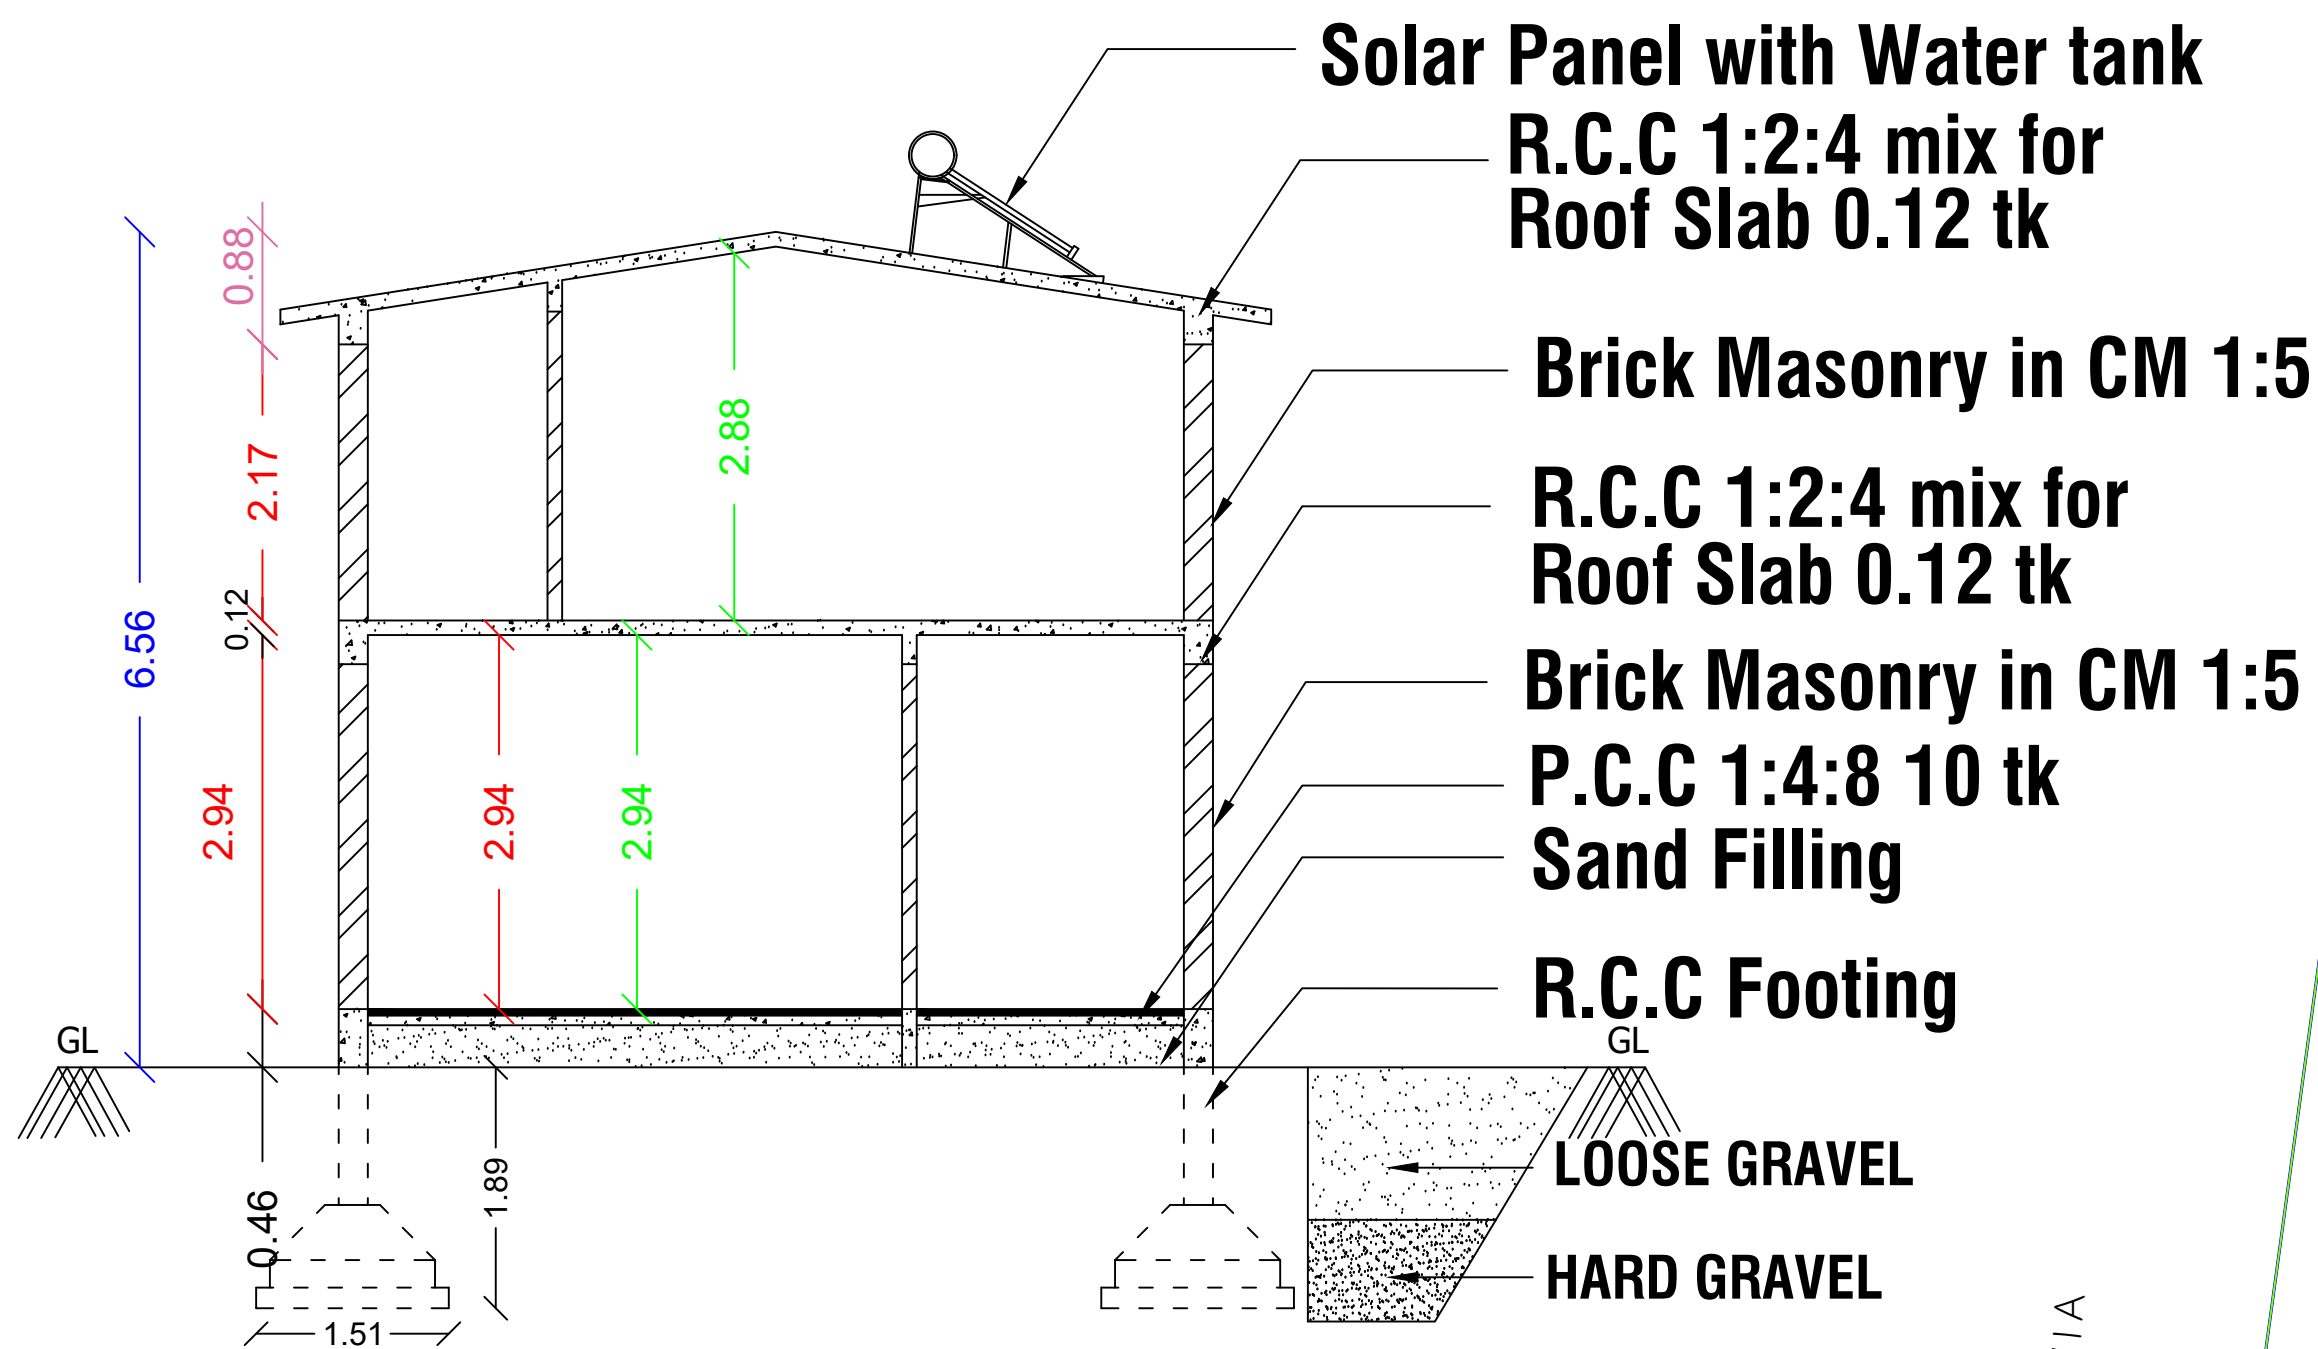

SECTION ON AB

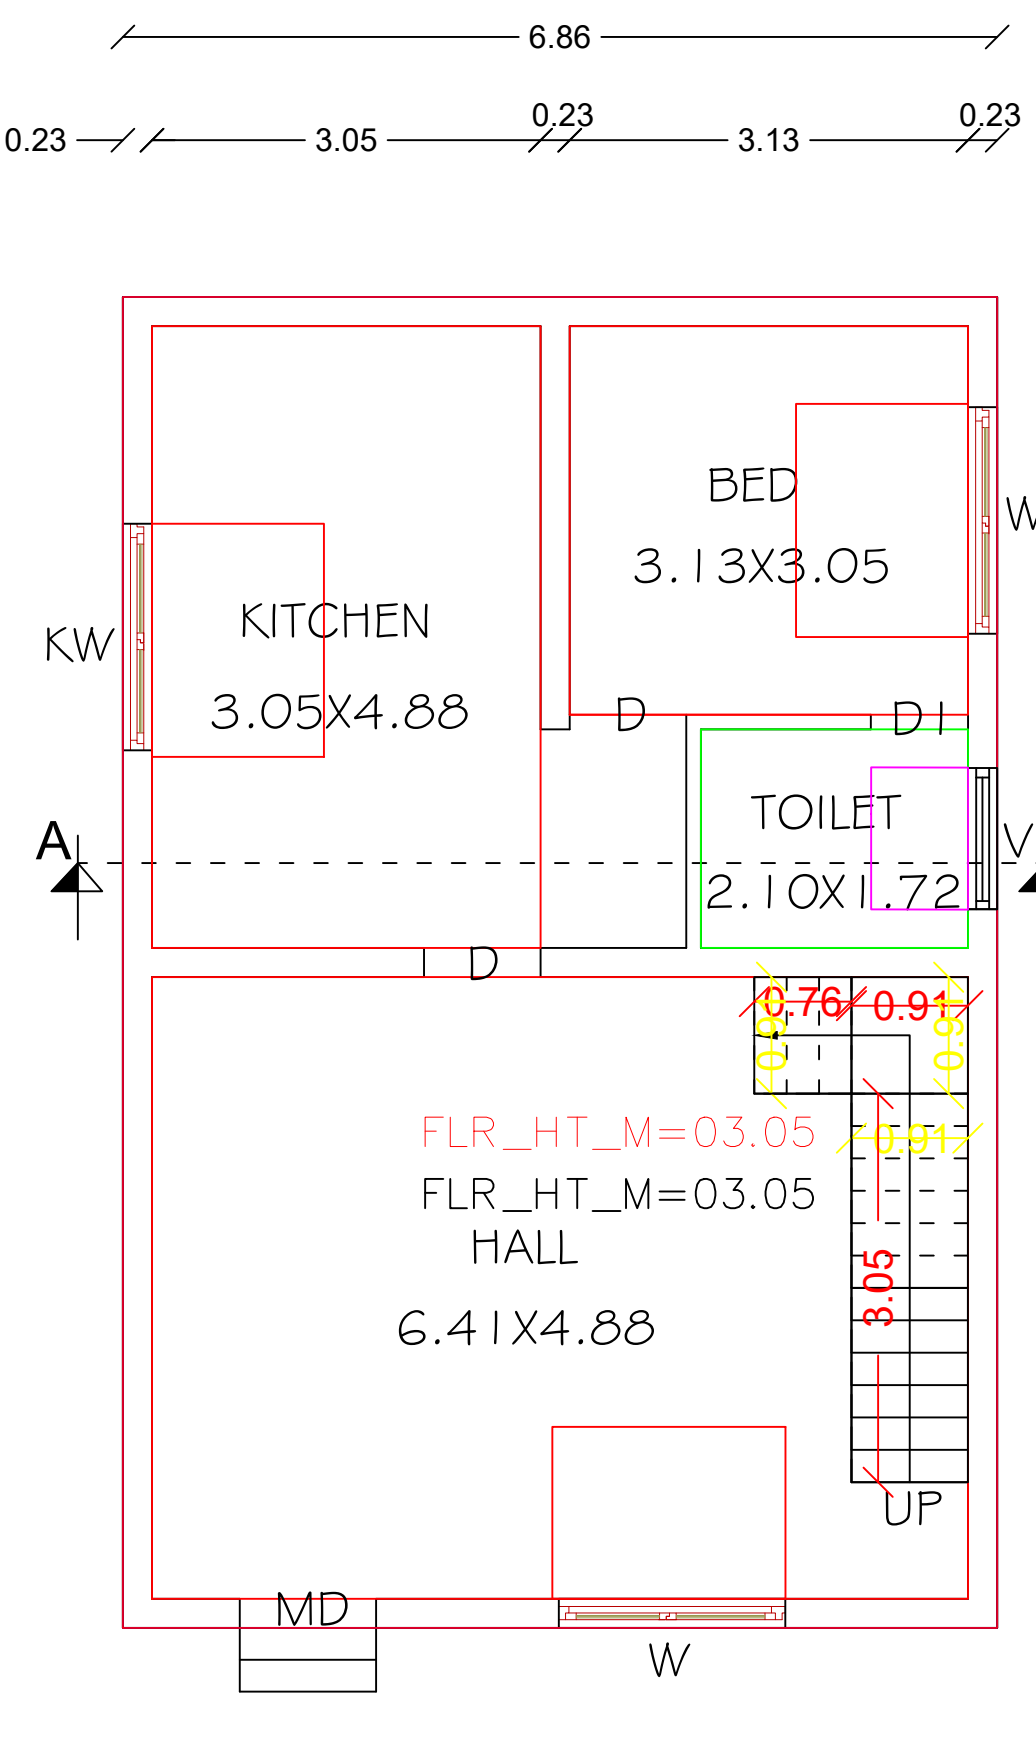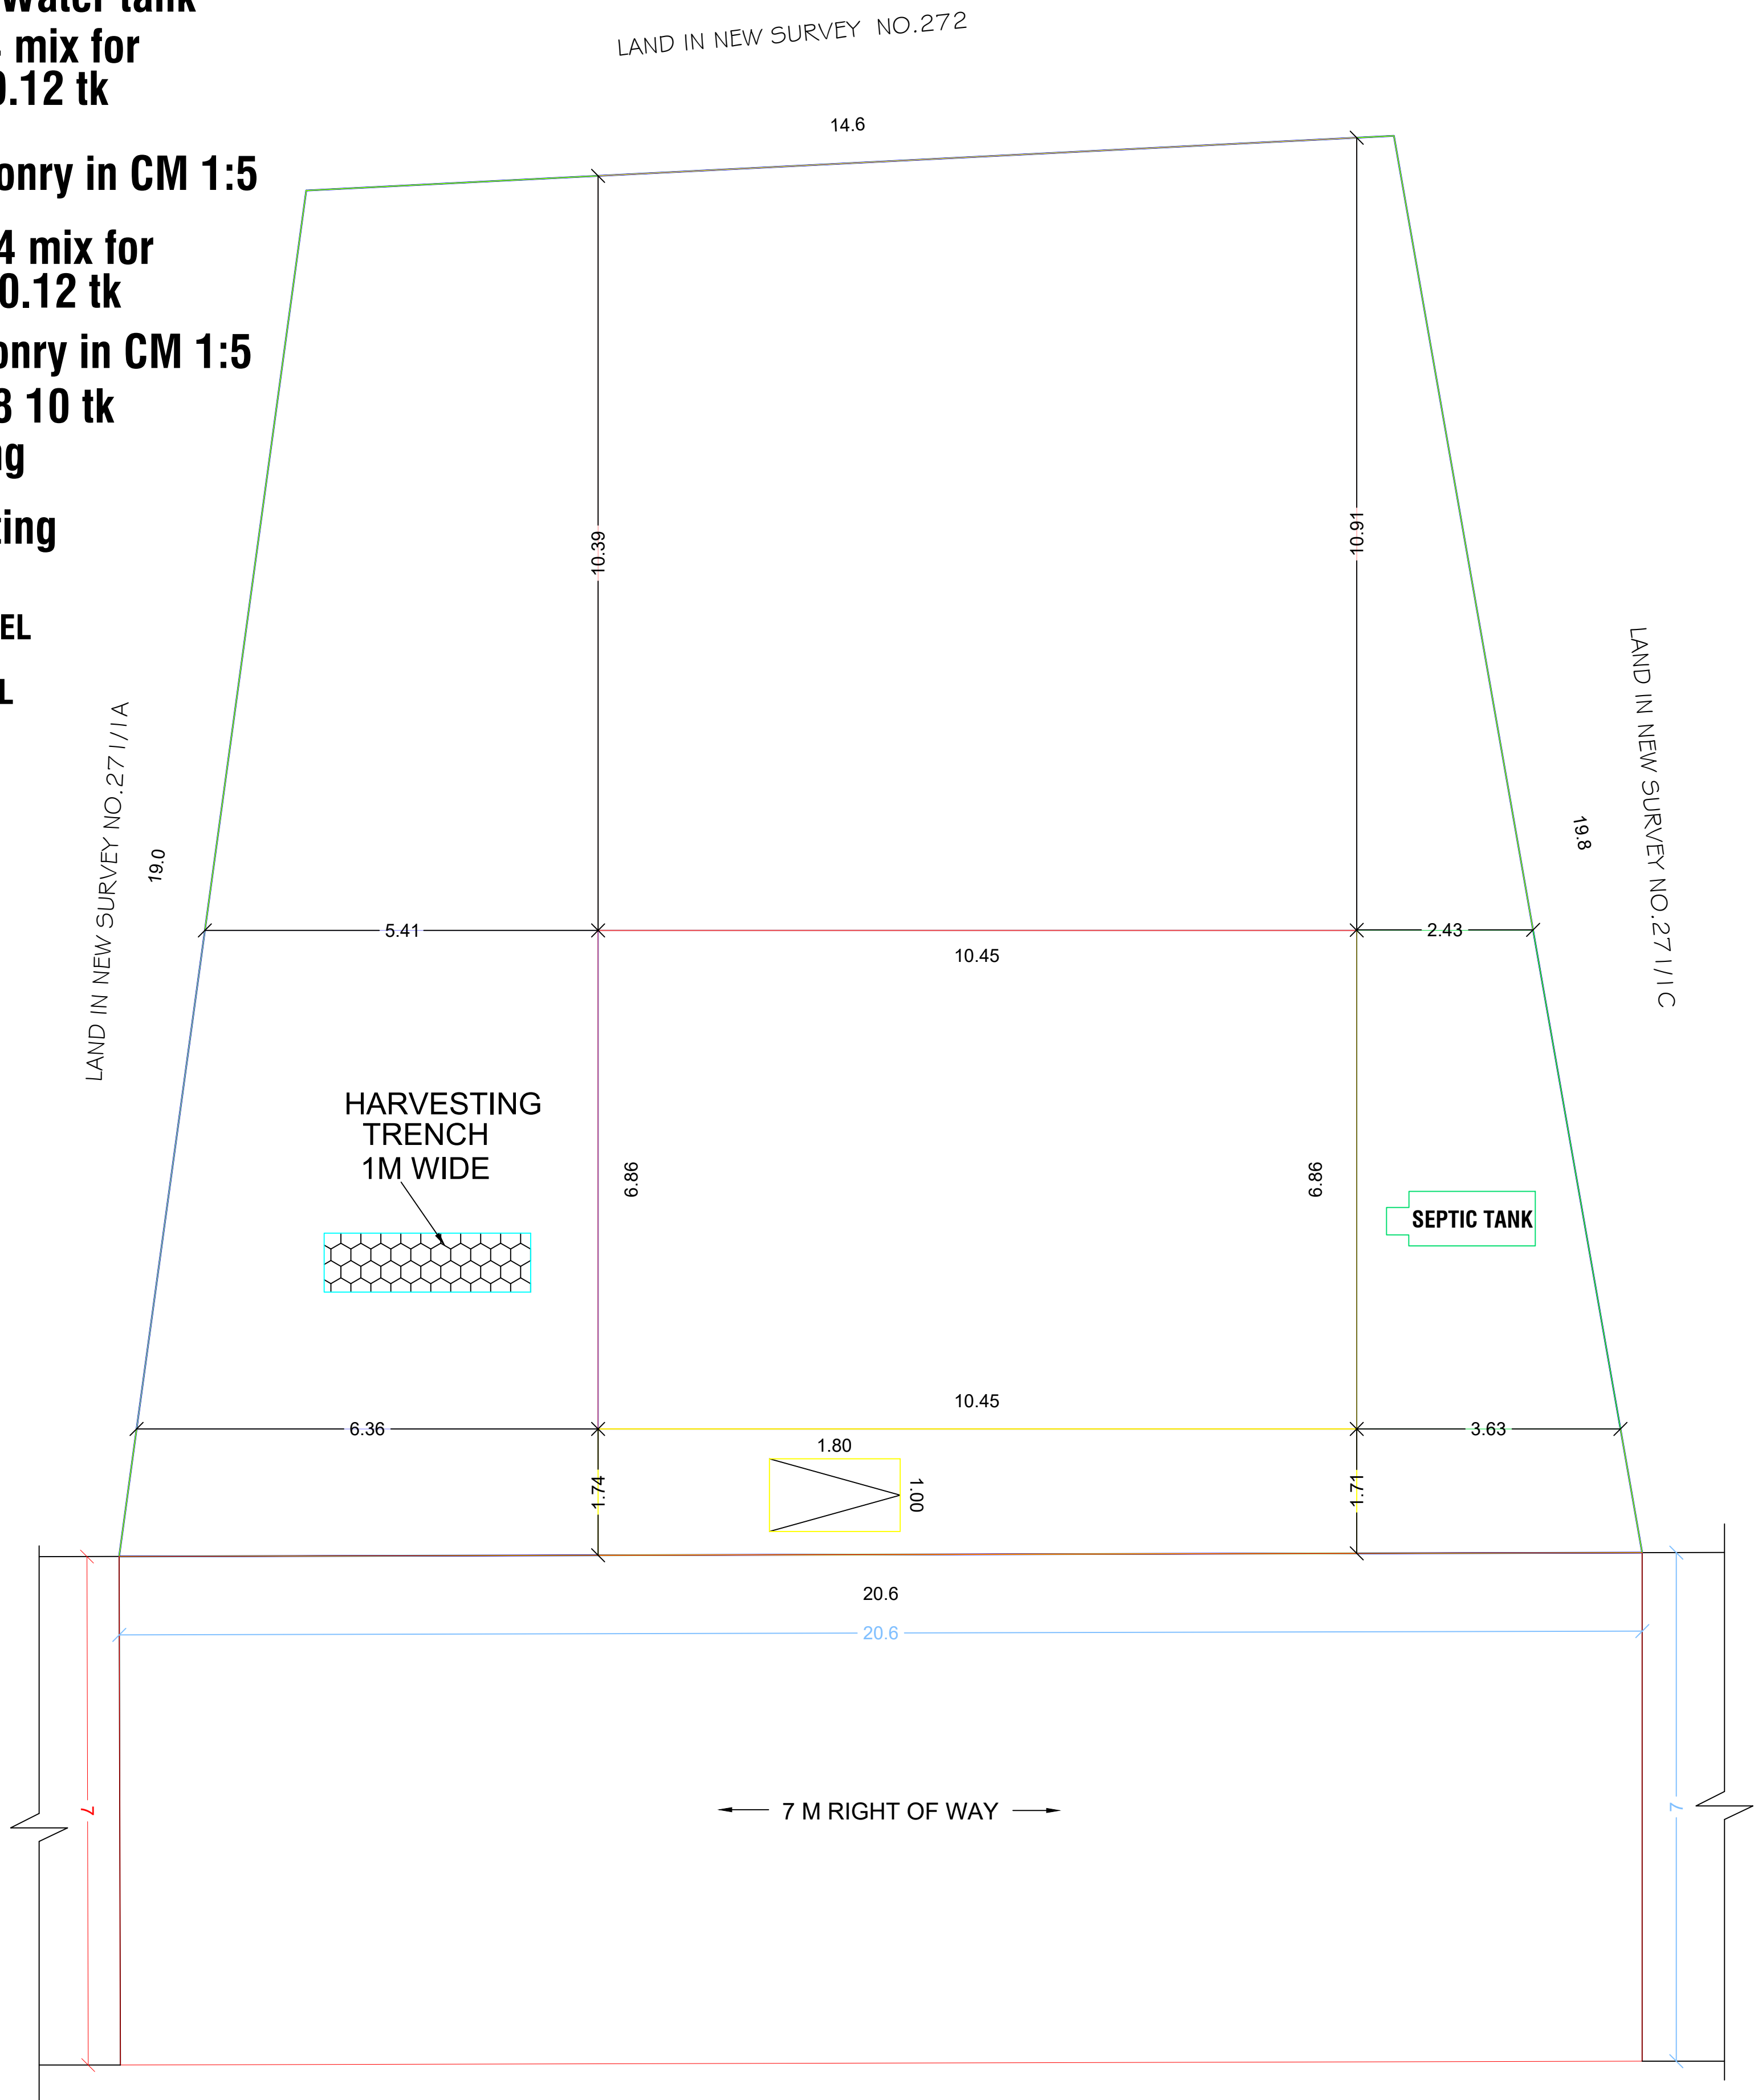


GROUND FLOOR PLAN

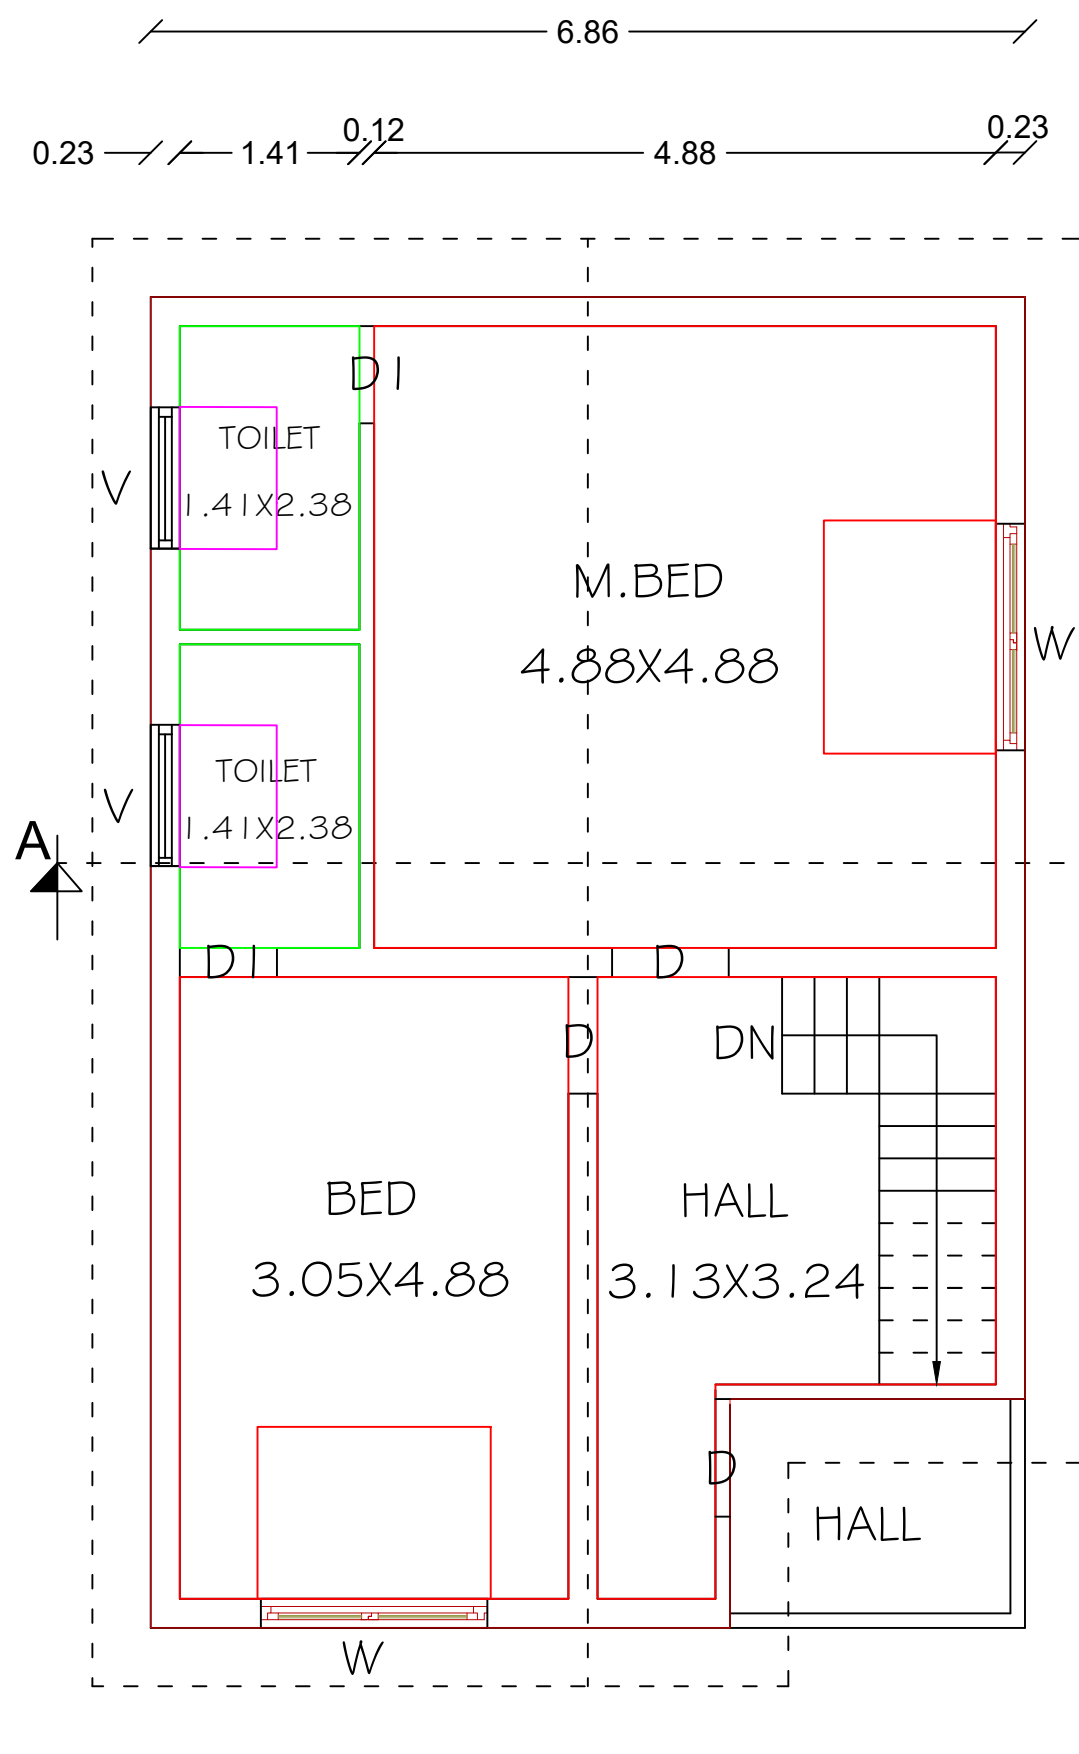

FIRST FLOOR PLAN

TOPO SKETCH

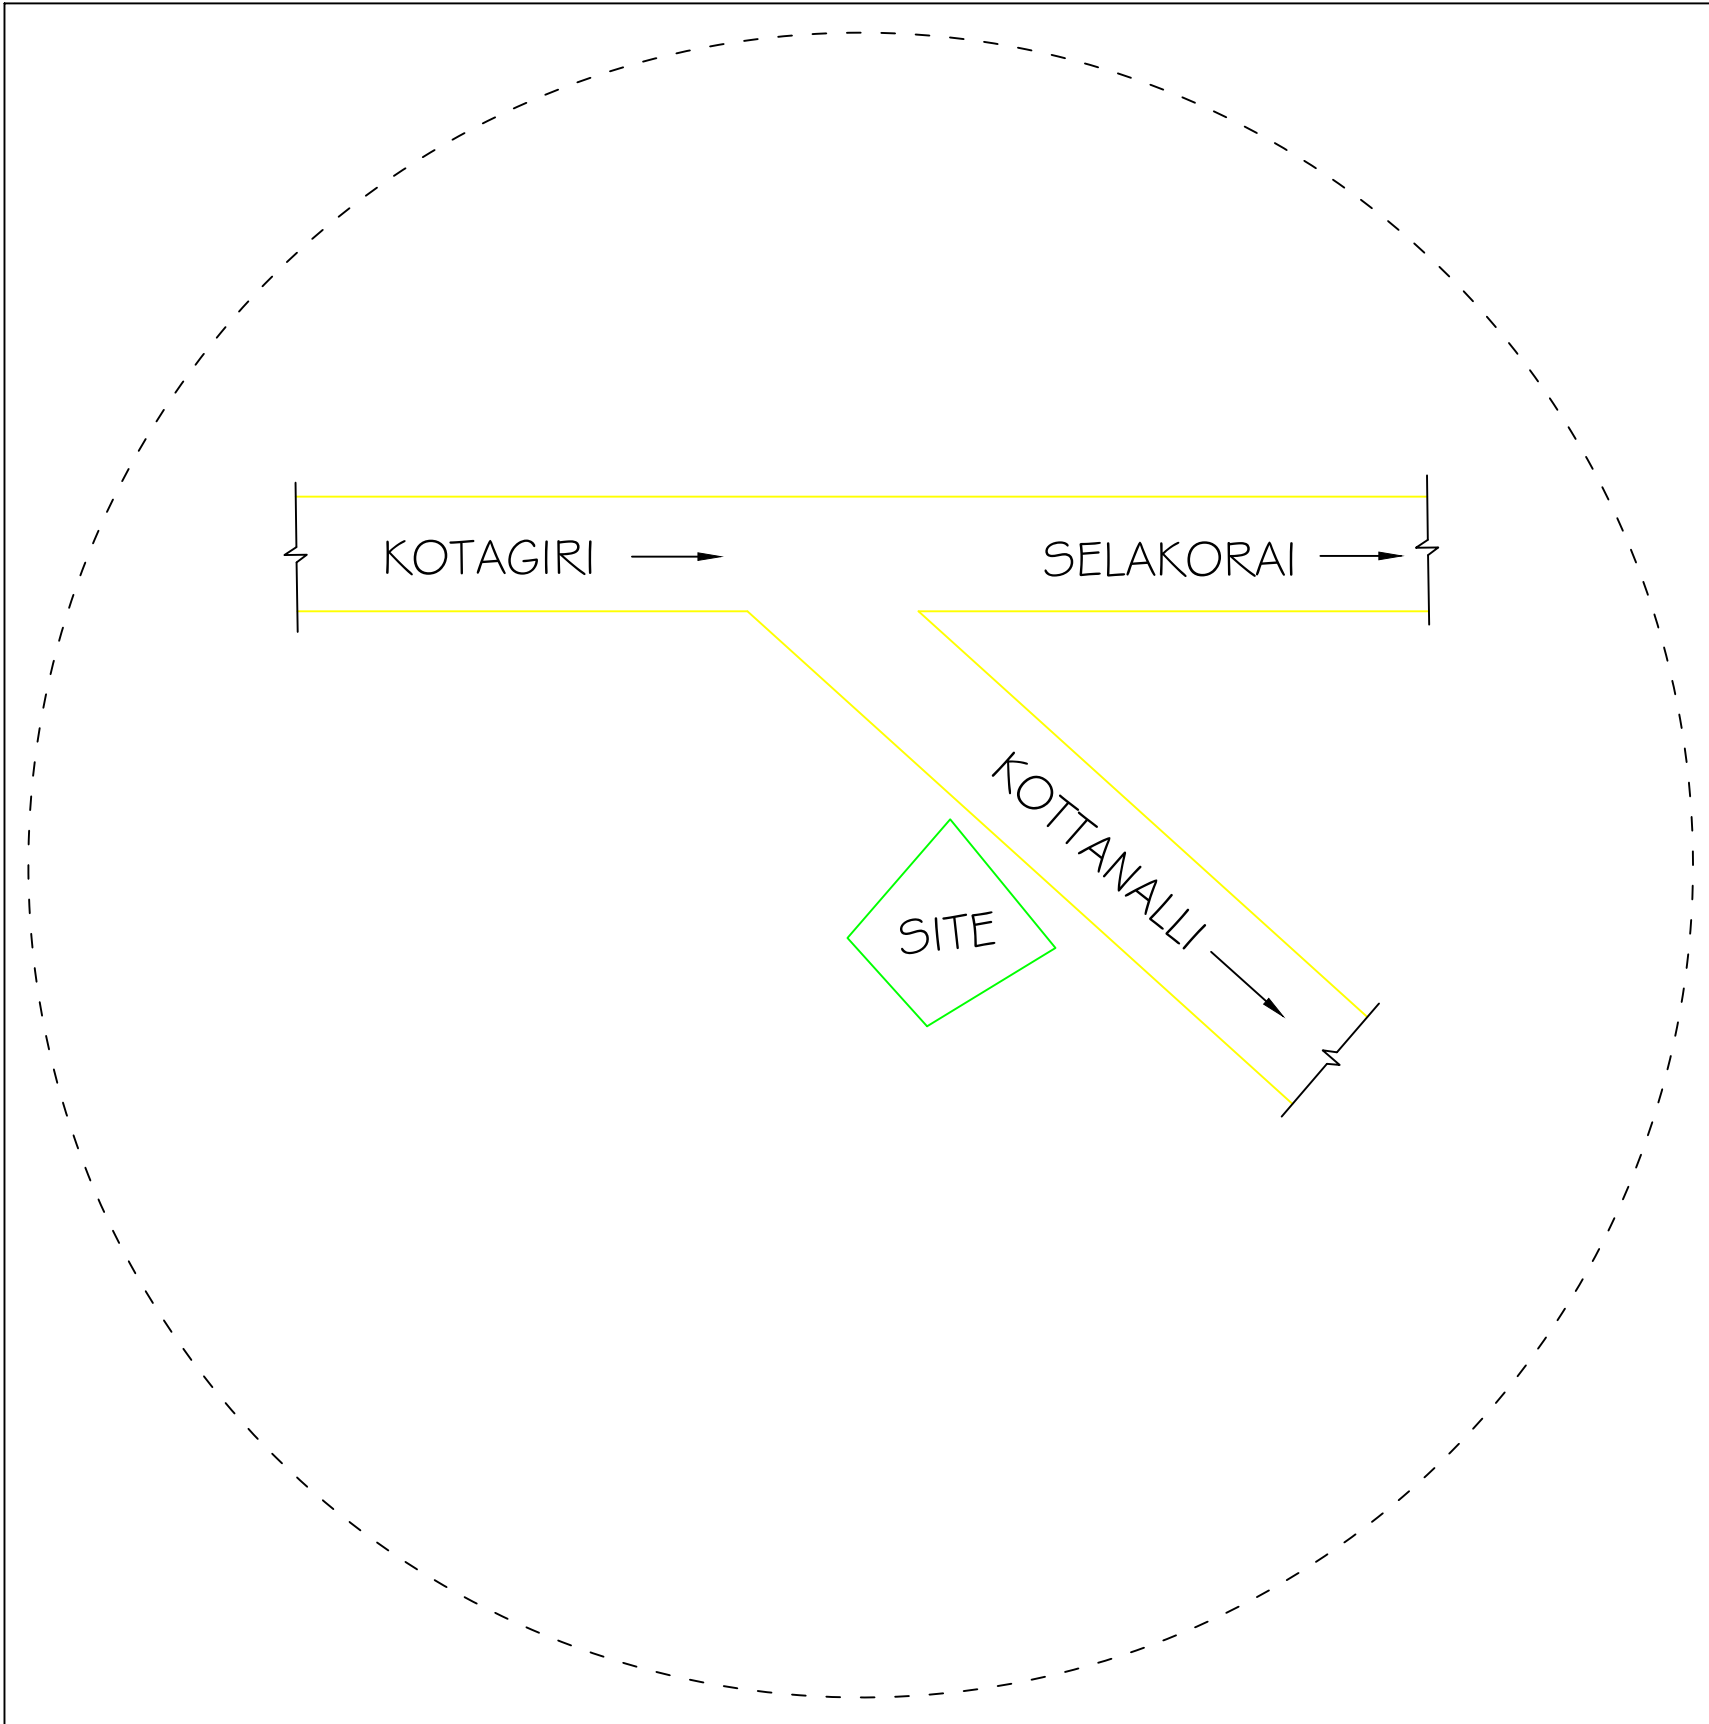

AREA DETAILS	SQ.FT	SQM
AREA OF THE LAND	3706.0	344.42
AREA OF THE GROUND FLOOR	771.66	71.69
AREA OF THE FIRST FLOOR	726.90	67.53
AREA LEFT OPEN	2934.34	272.73
PLOT COVERAGE %	20.82 %	20.81 %

JOINERY SCHEDULES

1	MD	MAIN DOOR	1.06 X 2.10
2	D	DOOR	0.90 X 2.10
3	D1	DOOR	0.76 X 2.10
4	W	WINDOW	1.22 X 1.22
6	W1	WINDOW	0.90 X 1.22
7	KW	KITCHEN WINDOW	1.83 X 1.06
8	V	VENTILATOR	1.0 X 0.60

APPLICANT


Mr. JOHN WESLEY J

(PH.NO:9751150326)


ENGINEER

Er. R. DINESH KUMAR DCE., BE.,
REGISTERED ENGINEER
RE/GR-II/068/LS/2024/00004
SRI KARIYABETTARAYAR CONSULTANCY
280,1ST FLOOR, SAMRUTKIRUPA COMPLEX,
STATE BANK LANE, OOTY - 643001.
97511 50326 ,9751973209

RAINWATER COLLECTING TANK

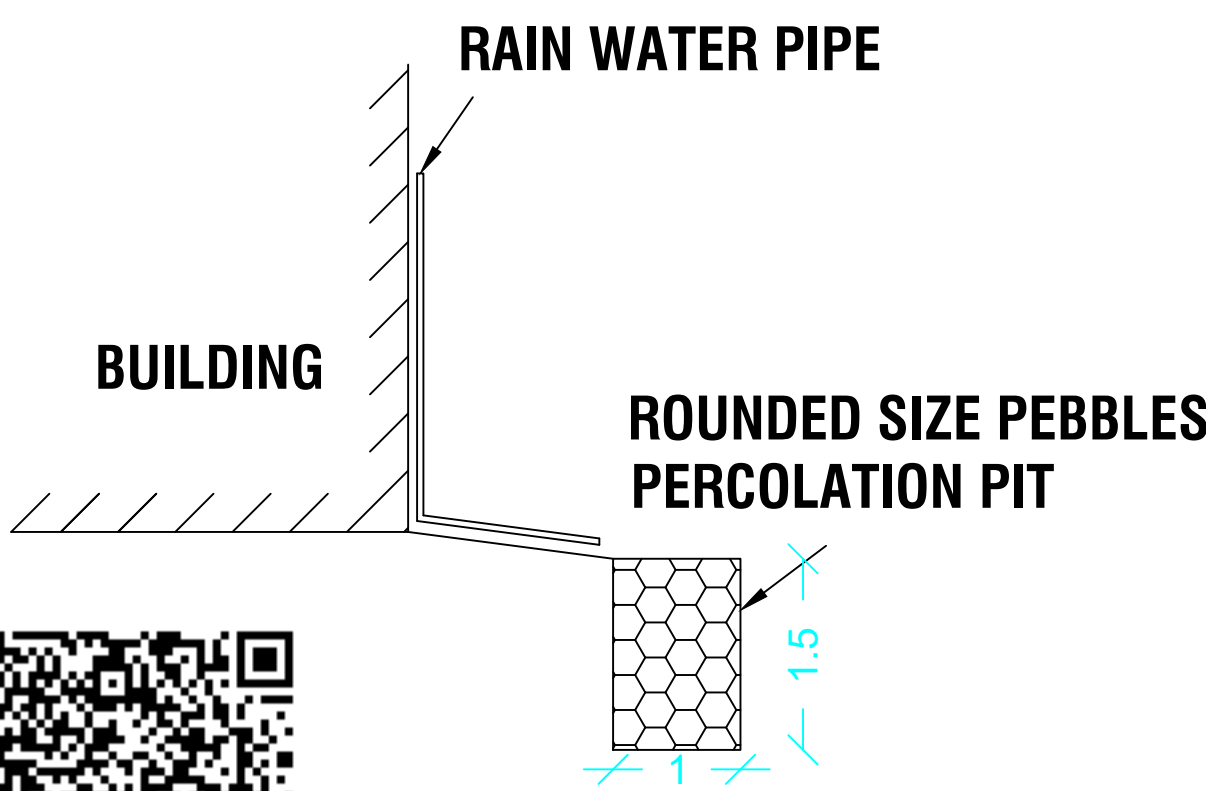

STAIR CASE DETAILS

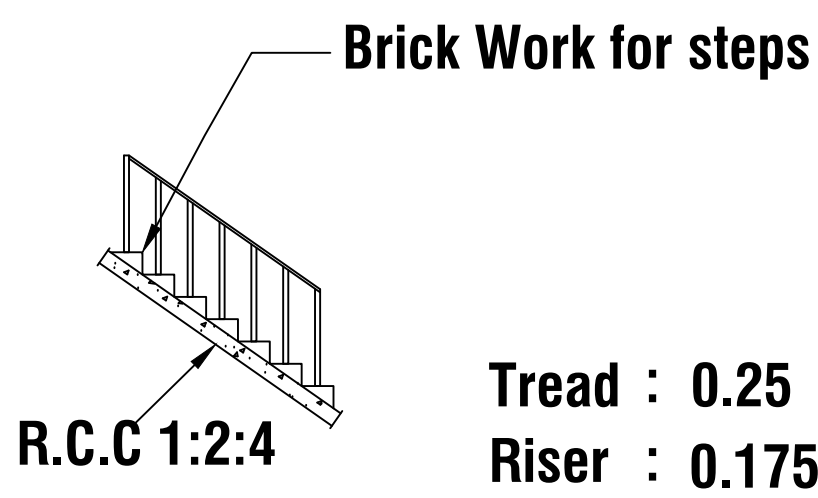

SOLAR PANEL WITH WATER TANK

