

**PLAN SHOWING THE EXISTING BUILDING TO BE
DEMOLISHED AND RE-CONSTRUCTION**

**PROPOSED RESIDENTIAL BUILDING IN GROUND FLOOR &
FIRST FLOOR PLAN , IN DOOR NO - 1/129G,
1/129 H, 1/129I, 1/129J, RS NO-151/3**



AT-(THALOOR TO KUTHIRAMBAM POLICE STATION SIDE)

ERUMAD-1 [4] (VILLAGE)

CHERANGODE (PANCHAYAT) PANADLUR (TALUK)

THE NILGIRIS ,TAMILNADU (STATE) PIN-643239

NAME OF THE OWNER : MRS:-VIJAYA W/O.SRINIVASAN

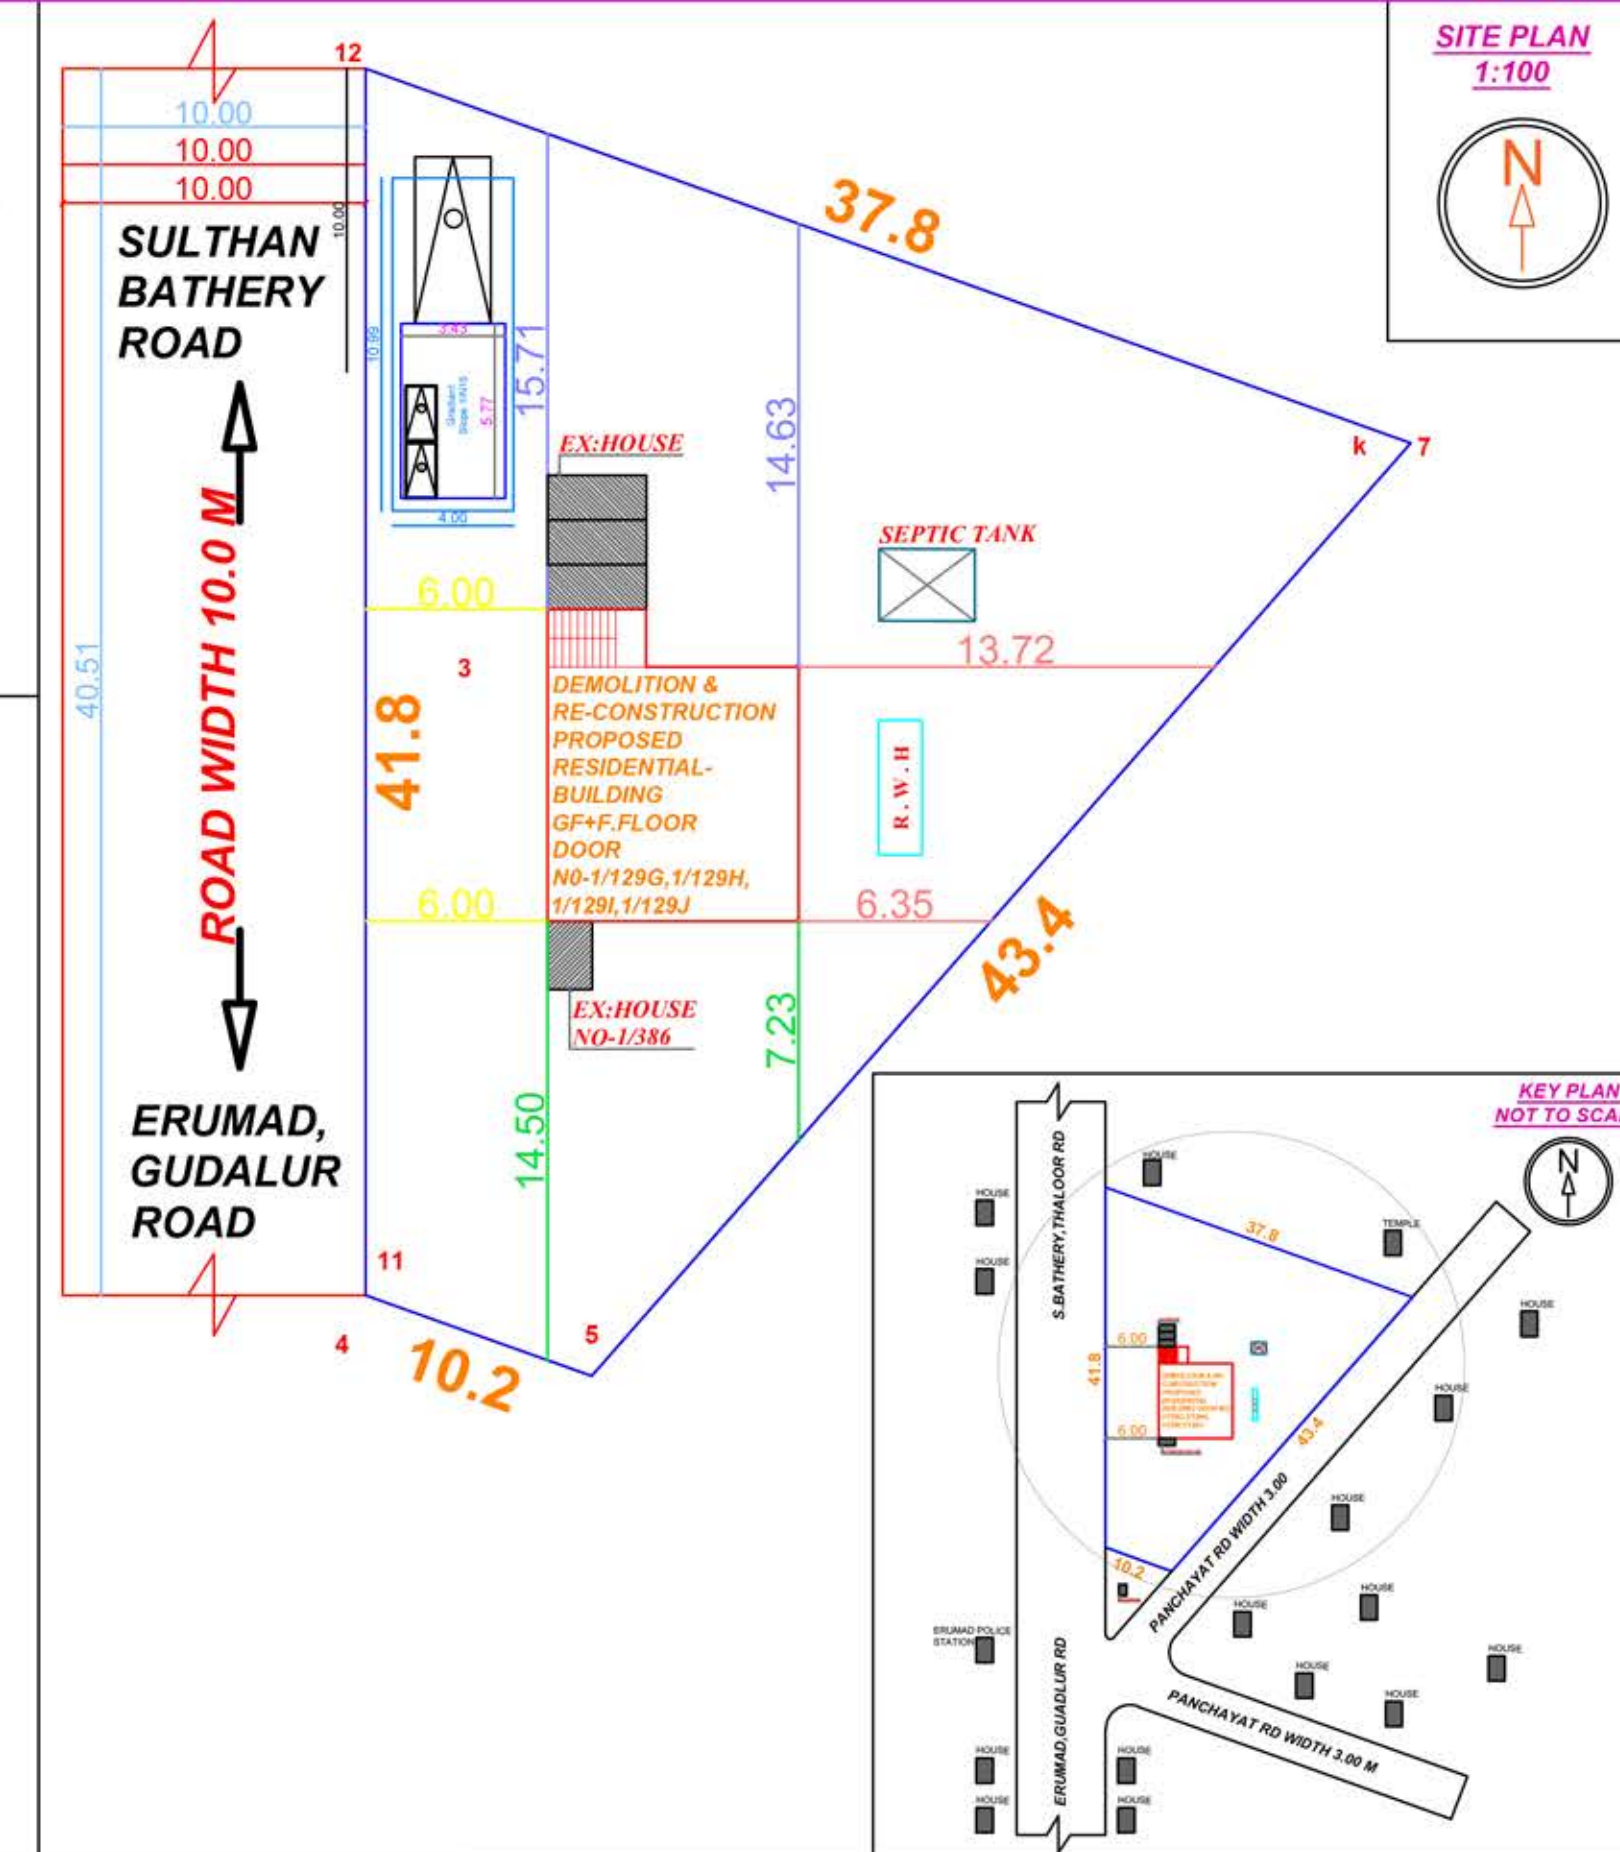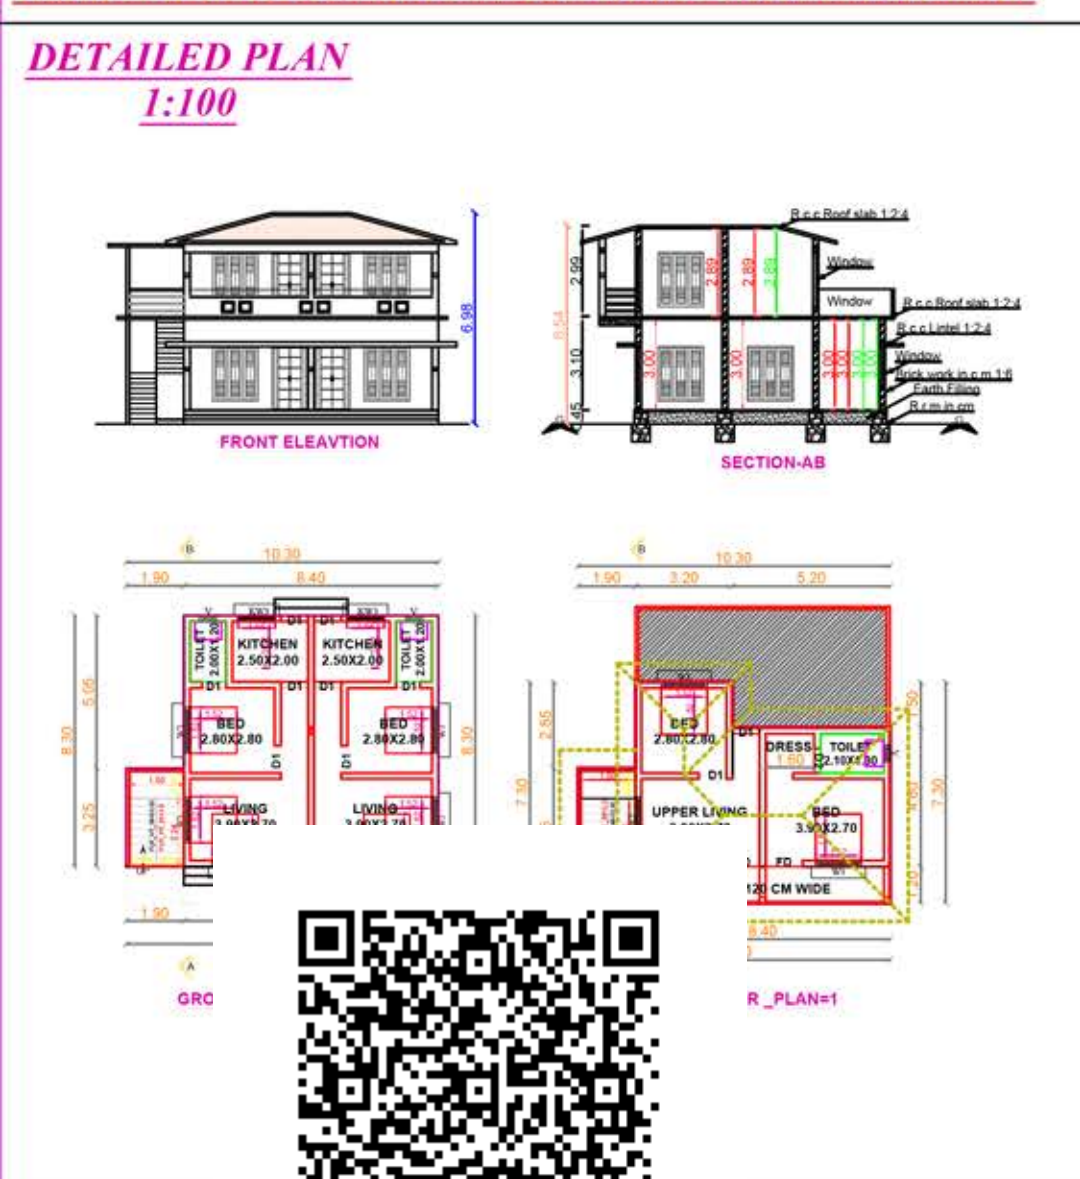

SCHEDULE OF JOINERIES		
REFERENCE	IN METER	
FD	MAIN DOOR	1.22 X 2.10
D1	DOOR	0.90 X 2.10
D2	DOOR	0.75 X 2.10
O	OPEN	1.20 X 2.10
W3	WINDOW	1.52 X 1.80
KW	KITCHEN WINDOW	1.22 X 1.20
V	VENTILATOR	0.60 X 0.60
AREA OF CALCULATION		SQ.FT
AREA OF PLOT EXTENT		9149.32
FMB/SLR PLOT EXTENT		9149.32
AREA AS PER DOCUMENT		9149.32
SUPER IMPOSED PLOT BOUNDARY		9149.32
PLAN SHOWING THE EXISTING BUILDING TO BE DEMOLISHED AREA -60.00M ² (645 SQFT)		850.00
GROUND FLOOR DETAILS		
AREA OF R.C.C BUILDING IN G.F		816.87
GROUND FLOOR BUILT UP AREA		816.87
GROUND FLOOR COVERED AREA		816.87
GROUND FLOOR CARPET AREA		633.67
FIRST FLOOR DETAILS		
AREA OF R.C.C BUILDING IN F.F		667.15
FIRST FLOOR BUILT UP AREA		667.15
FIRST FLOOR CARPET AREA		521.30
G FLOOR+F FLOOR AREA DETAILS		
AREA OF R.C.C BUILDING IN G.F+F.F		1484.02
BUILT UP AREA GF+FF		1484.02
COVERED AREA		816.87
G.F+F.F. CARPET AREA		1154.97
PERCENTAGE OF SITE COVERAGE		8.93 %
FLOOR SPACE INDEX(NON PREMIUM)		0.08
No's Dwelling Units		Height of Building
- 1		6.98m
PARKING DETAILS:		
NO.OF OPEN CAR PARKING		-1
NO.OF OPEN TWO WHEELER PARKING		-2
COLOURS OF INDEX:		
EXISTING ROAD SHOWN IN		
BOUNDARY SHOWN IN		
PRO-BUILDING SHOWN IN		
RAIN WATER COLLECTION TANK		
NAME OF THE OWNER:		
Mrs. VIJAYA W/O. SRINIVASAN		

APPROVAL AUTHORITY (For office use only):

REGISTERED ENGINEER

JIES VARGHESE

REGISTERED ENGINEER

DTCP/NILGIRIS/RE/GR-III/24/06/007

ERUMAD,KONNACHAL-643239

MOBILE-9443699242