
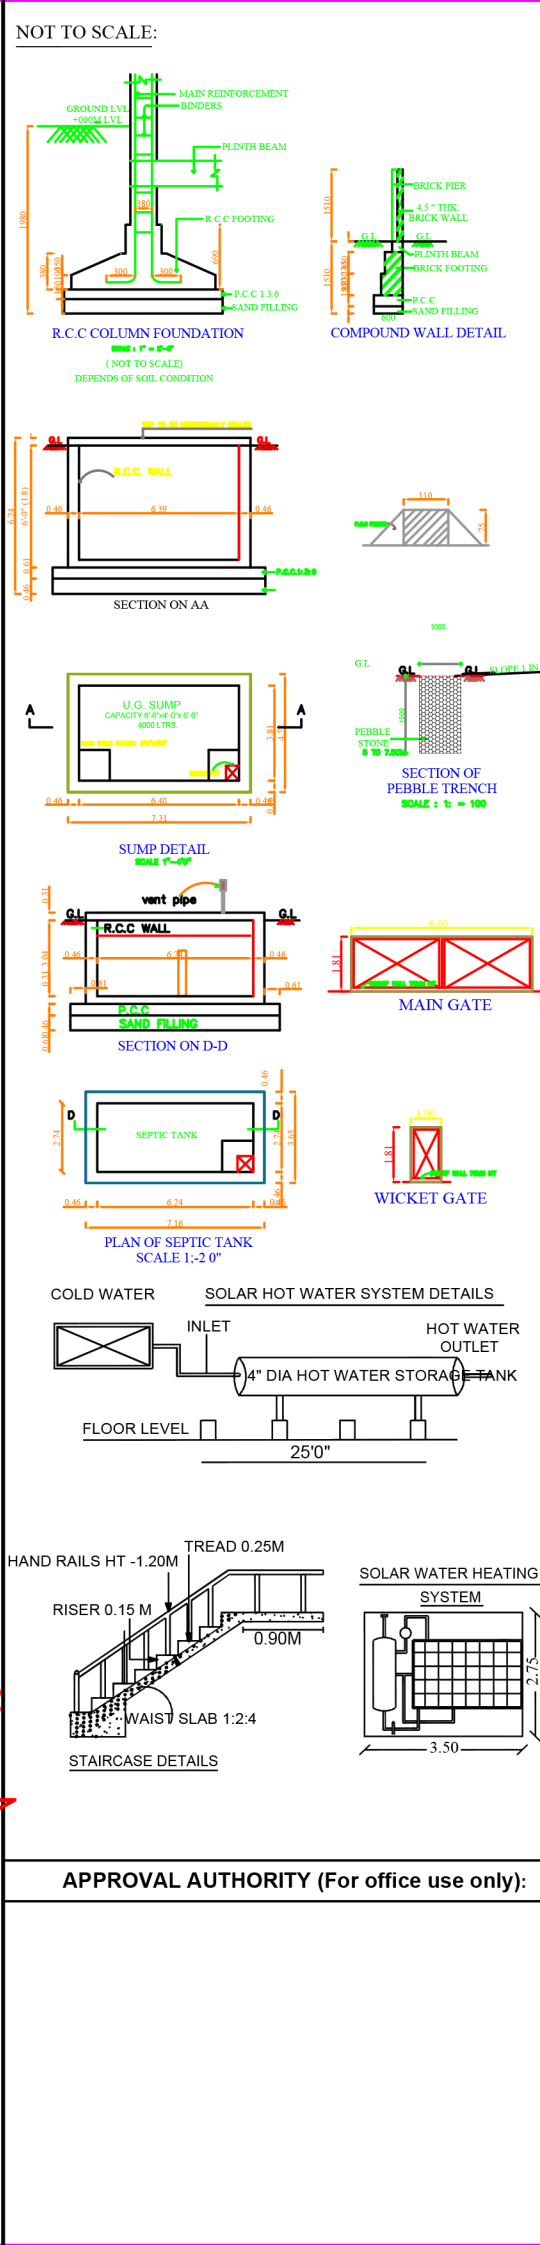
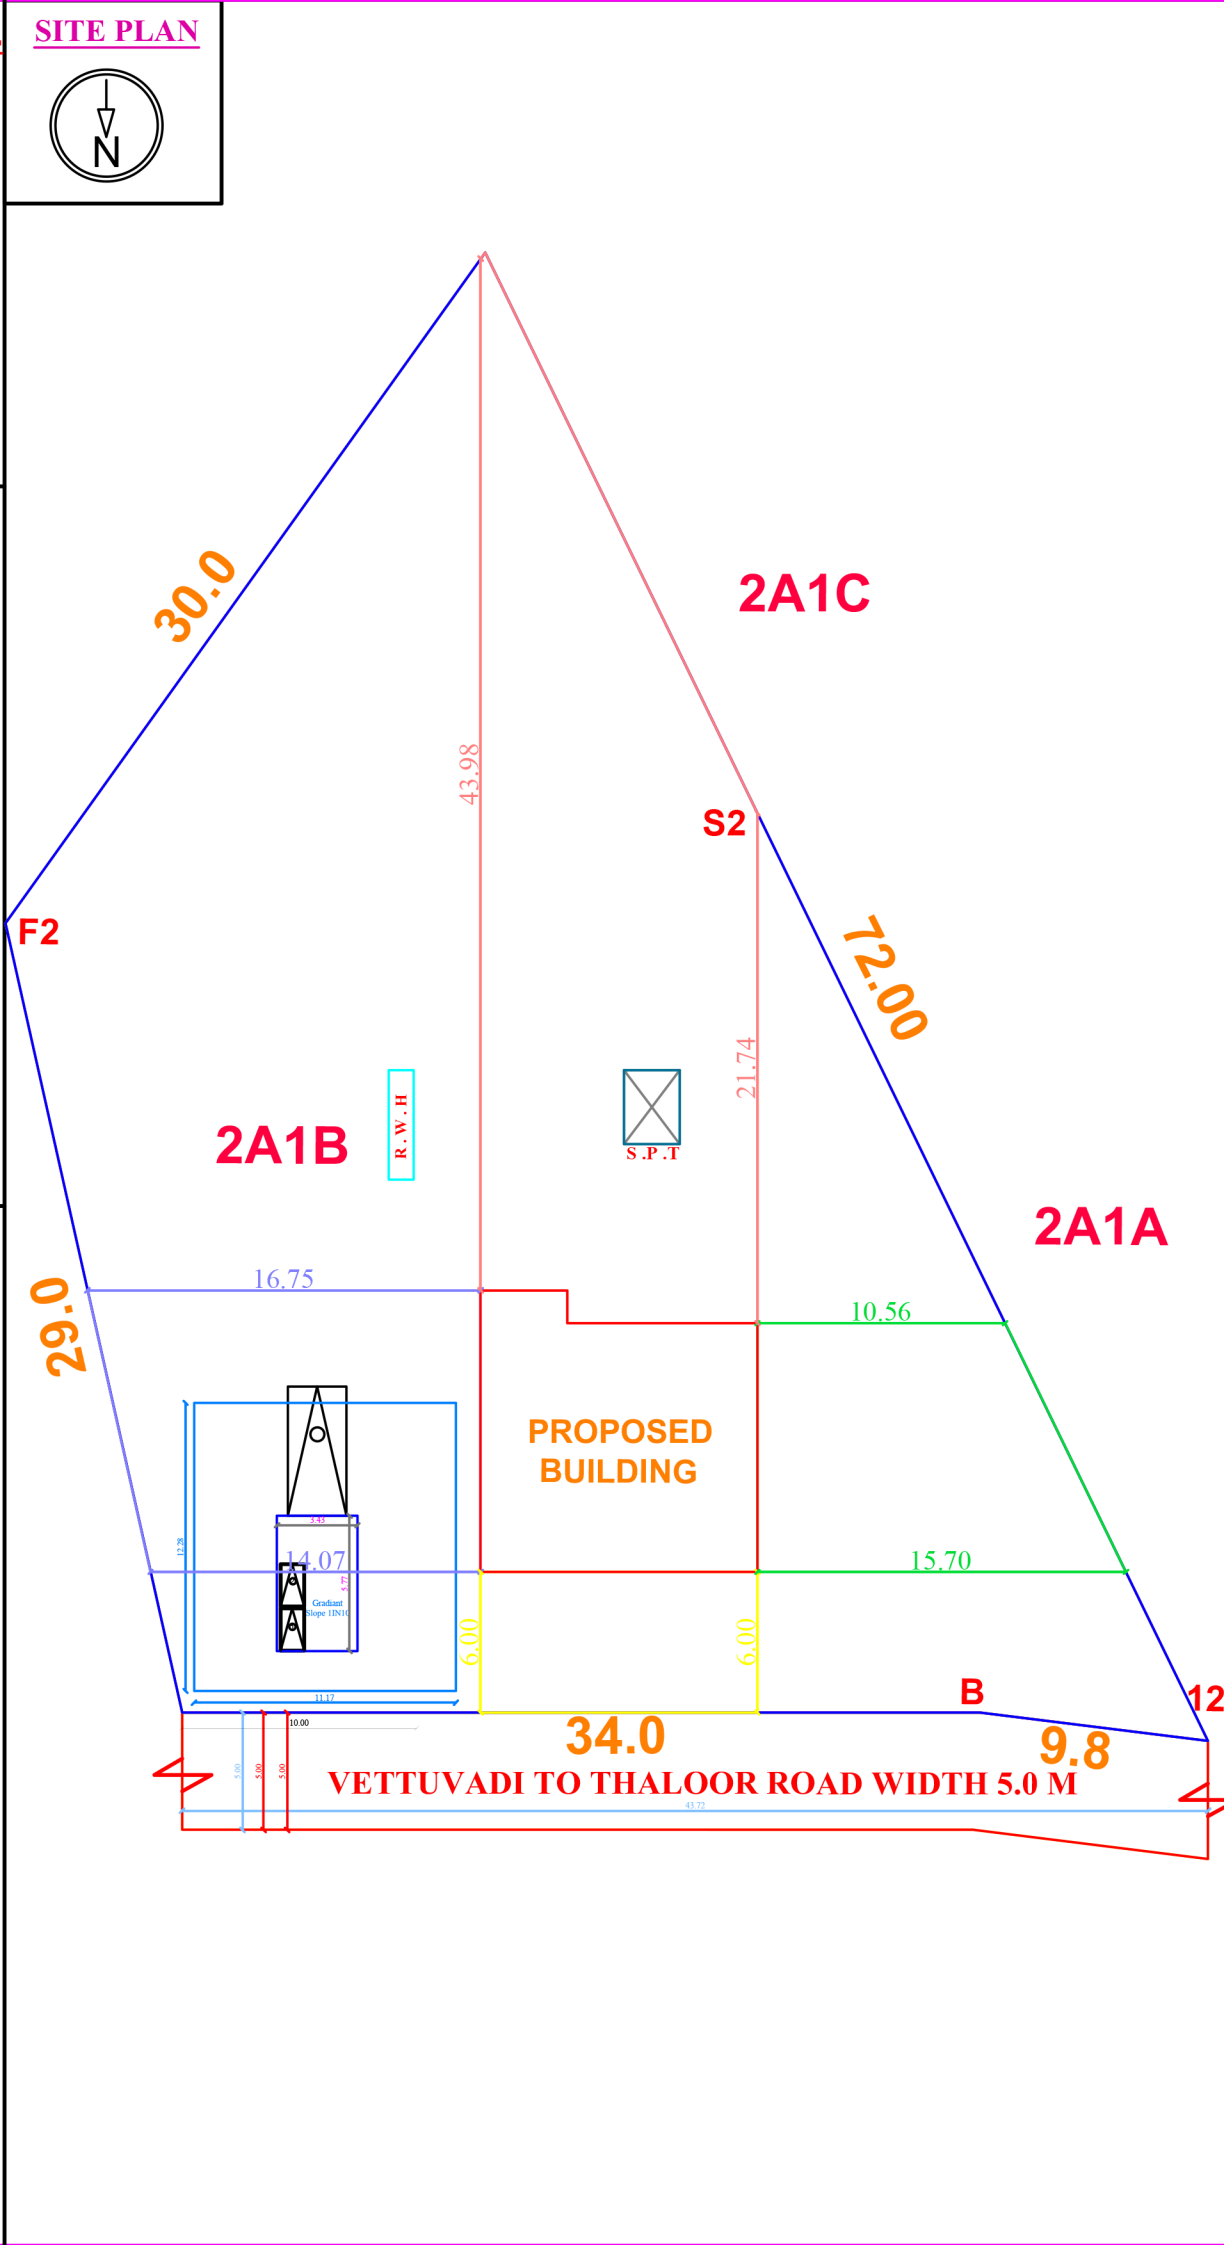
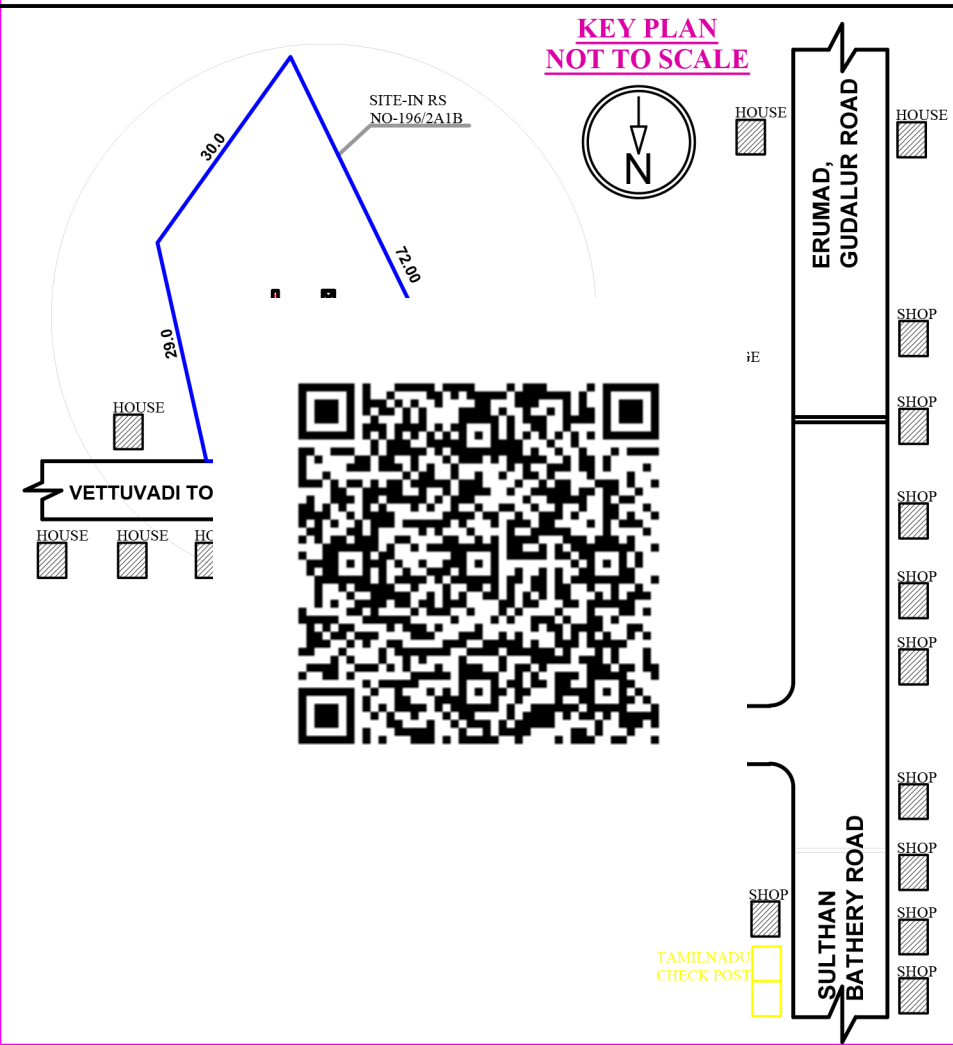


PLAN SHOWING THE PROPOSED RESIDENTIAL BUILDING IN GROUND FLOOR PLAN IN RS NO-196/2A1B,AT,ERUMAD-1(VILLAGE) CHERANGODE(PANCHAYAT) PANDALUR(TK) THE NILGIRIS ,TAMILNADU(S)PIN-643239 (THALOOR TO VETTUVADI ROAD) NAME OF THE OWNER :-RAJU .M.P ,S/O.POULOSE

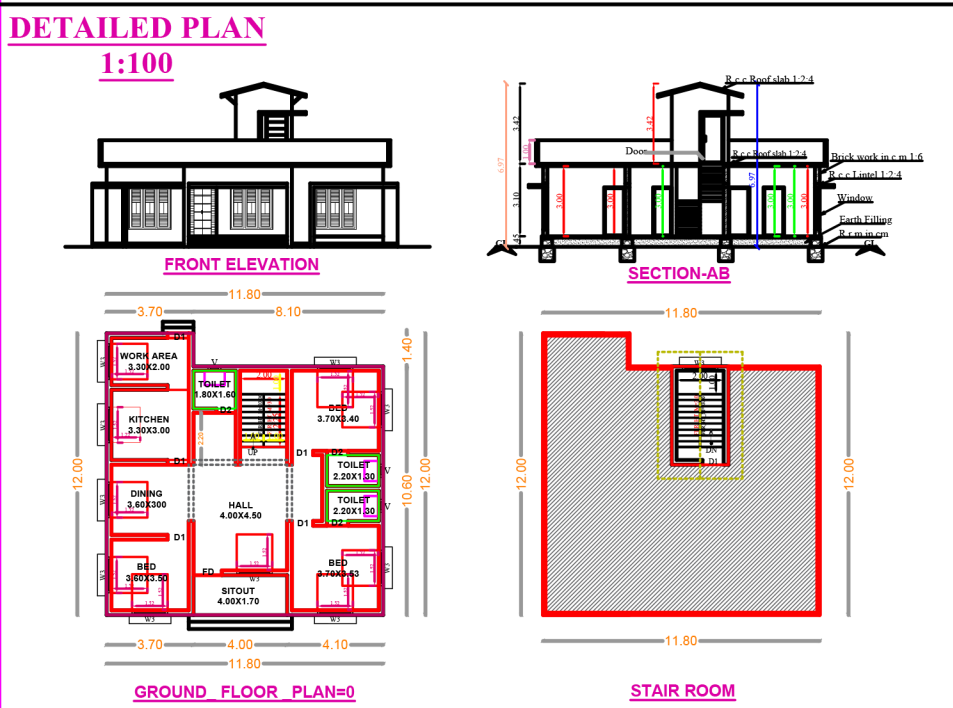

SCHEDULE OF JOINERIES		
REFERENCE	IN METER	
FD	MAIN DOOR	1.22 X 2.10
D1	DOOR	0.90 X 2.10
D2	DOOR	0.75 X 2.10
O	OPEN	1.20 X 2.10
W2	WINDOW	1.52 X 1.80
W3	WINDOW	1.52 X 1.80
KW	KITCHEN WINDOW	1.22 X 1.20
V	VENTILATOR	0.60 X 0.60
AREA OF CALCULATION		SQ.FT
AREA OF PLOT EXTENT		19,375.04
FMB/TSR PLOT EXTENT		19,375.04
AREA AS PER DOCUMENT		19,375.04
SUPER IMPOSED PLOT BOUNDARY		19,375.04
GROUND FLOOR DETAILS		
AREA OF R.C.C BUILDING IN G.F		1402.11
GROUND FLOOR BUILT UP AREA		1402.11
GROUND FLOOR COVERED AREA		1402.11
GROUND FLOOR CARPET AREA		1225.15
GROUND FLOOR AREA DETAILS		
AREA OF R.C.C BUILDING IN G.F		1402.11
BUILT UP AREA GF		1402.11
COVERED AREA		1402.11
G.F. CARPET AREA		1225.15
STAIR ROOM		108.80
PERCENTAGE OF SITE COVERAGE		-
FLOOR SPACE INDEX(NON PREMIUM)		-
No's Dwelling Units		- 1
Height of Building		6.97m
PARKING DETAILS:		
NO.OF OPEN CAR PARKING		-1
NO.OF OPEN TWO WHEELER PARKING		-2
COLOURS OF INDEX:		
EXISTING ROAD SHOWN IN		-
BOUNDARY SHOWN IN		-
PRO.BUILDING SHOWN IN		-
RAIN WATER COLLECTION TANK		-
NAME OF THE OWNER:		
Mr.RAJU M.P ,S/O-POULOSE		
APPROVAL AUTHORITY (For office use only):		
REGISTERED ENGINEER		
JIES VARGHESE REGISTERED ENGINEER DTCP/NILGIRIS/RE/GR-III/24/06/007 ERUMAD,KONNACHAL-643239 MOBILE-9443699242		