

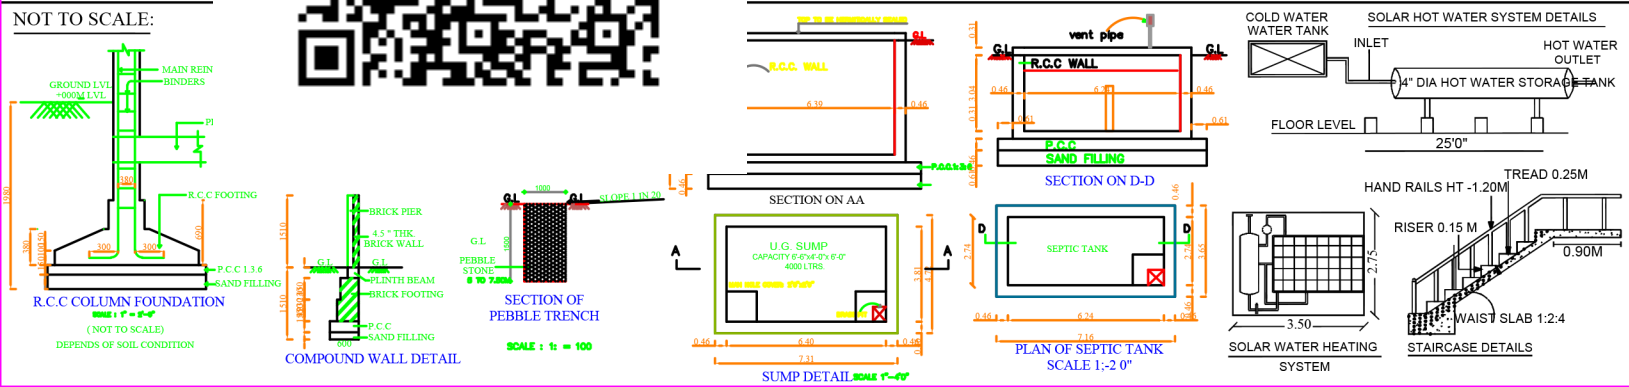
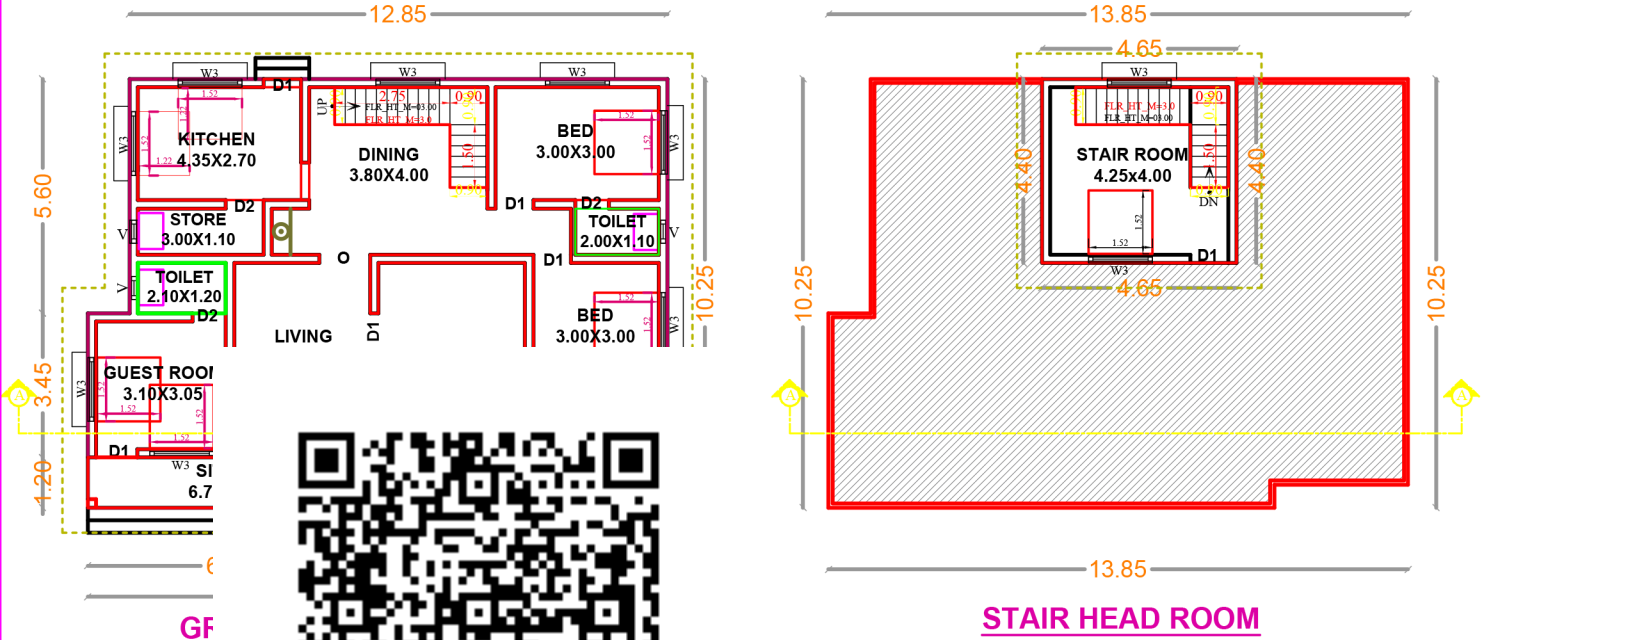


PLAN SHOWING THE PROPOSED RESIDENTIAL BUILDING
IN GROUND FLOOR PLAN IN
RS NO-785/6A2 AT,MUNNANAD-2 (VILLAGE)
NELLAHOTTA (PANCHAYAT) PANDALUR (TALUK)
THE NILGIRIS ,TAMILNADU (STATE)
PIN-623239,(GUADLUR TO SULTHAN BATTERY ROAD)
NAME OF THE OWNER :- M/S SOCIETY OF THE
DAUGHTERS OF MARY ST.JOSEPH PROVINCE
REPERSENTED BY REVERENT-MS:-SISTER LENO THERESE


DETAILED PLAN
1:100

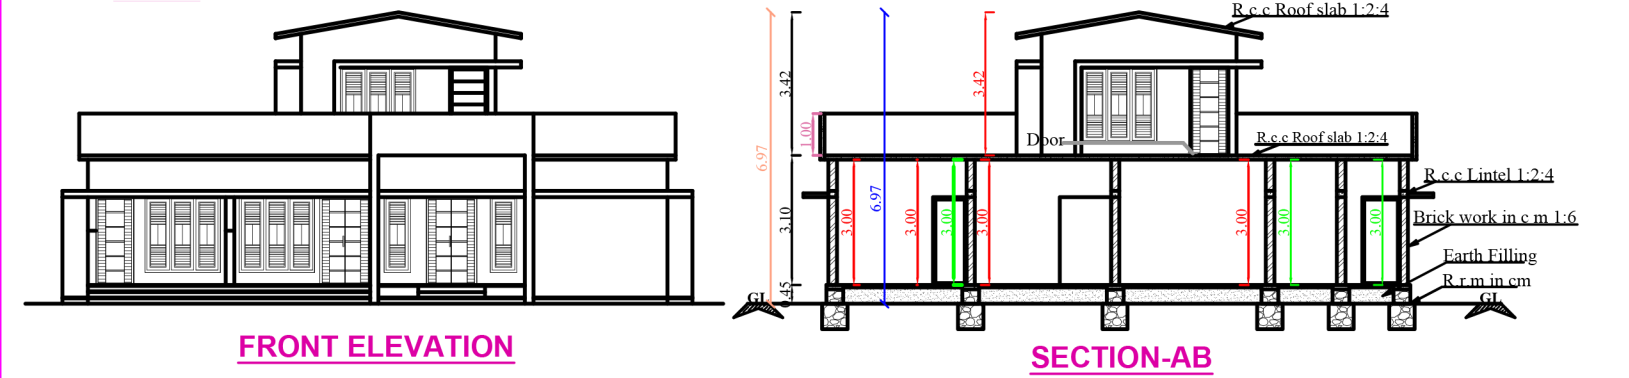

SITE PLAN
1:100

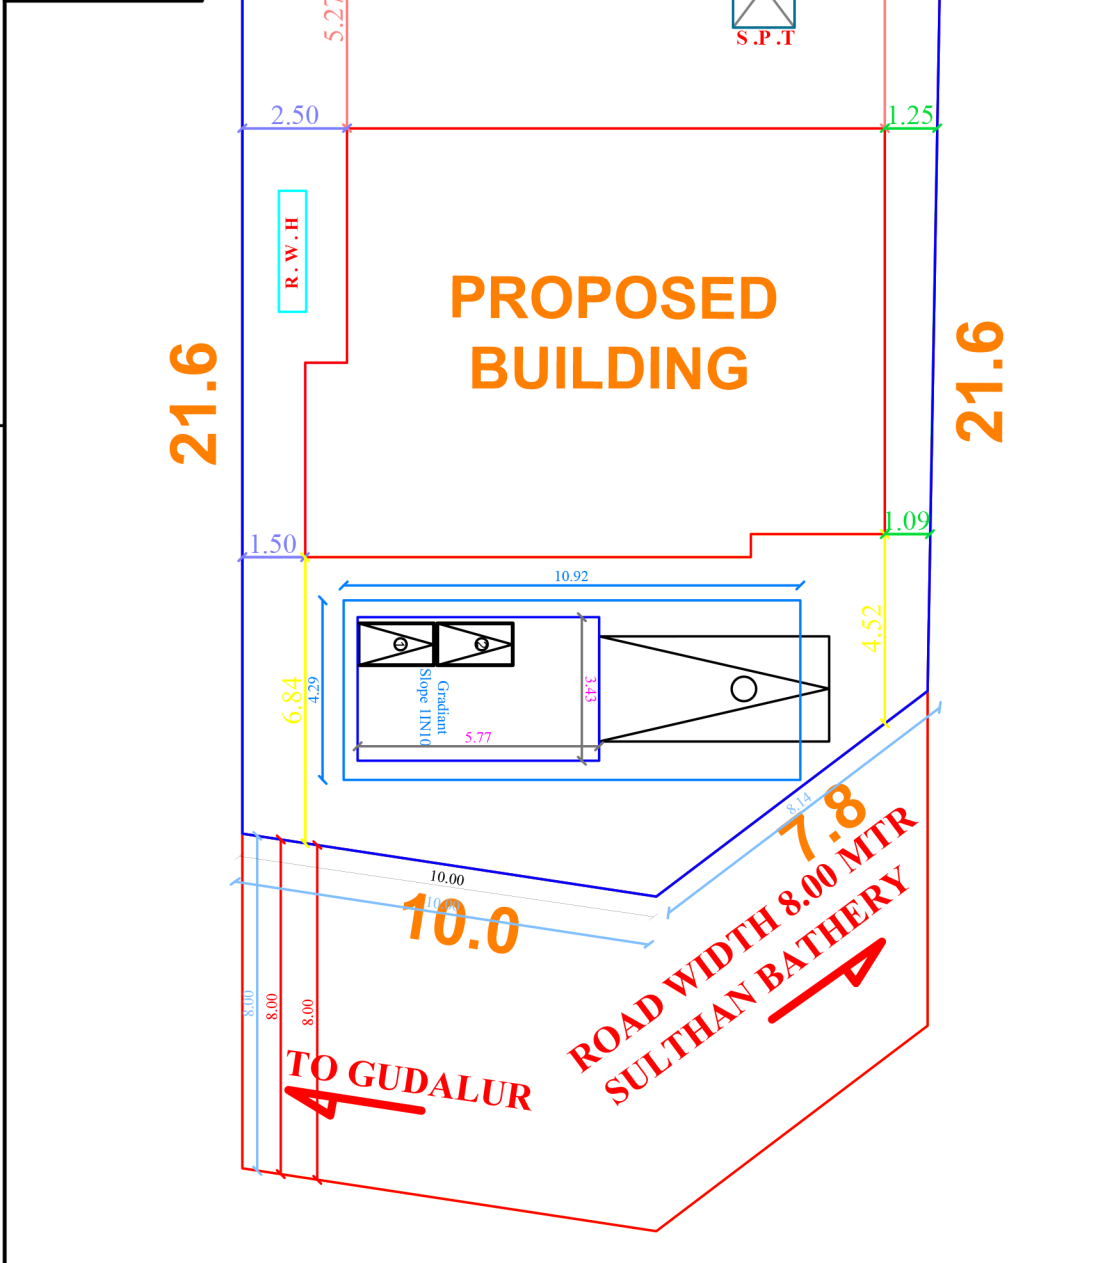

KEY PLAN
NOT TO SCALE

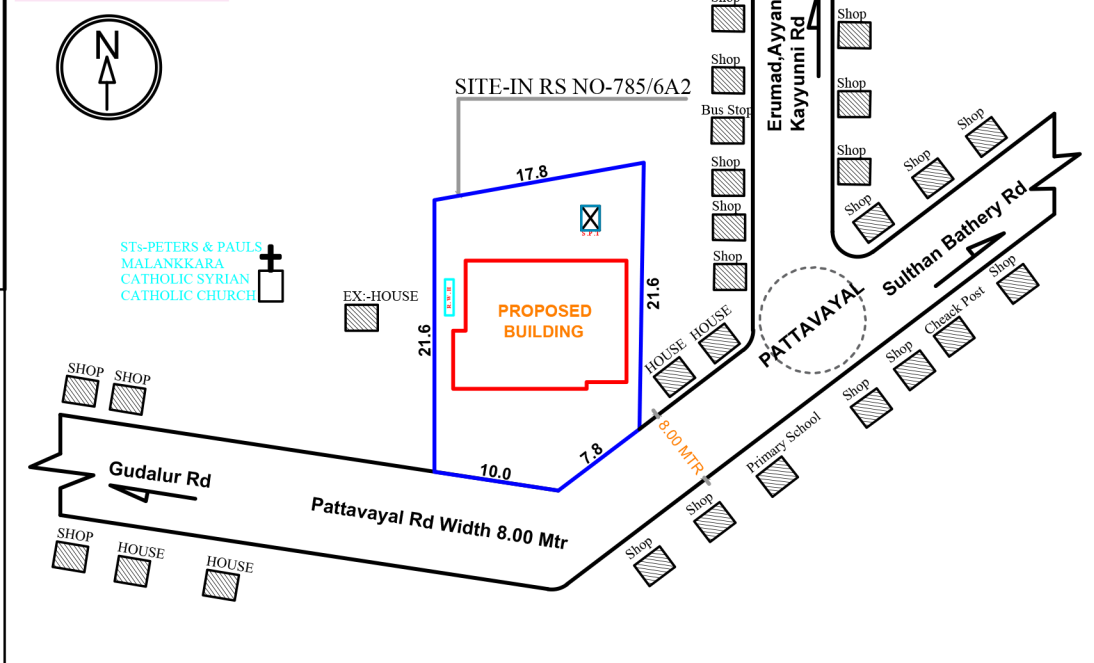

SCHEDULE OF JOINERIES		
REFERENCE		IN METER
FD	MAIN DOOR	1.22 X 2.10
D1	DOOR	0.90 X 2.10
D2	DOOR	0.75 X 2.10
W1	WINDOW	0.60 X 2.10
W3	WINDOW	1.52 X 1.80
KW	KITCHEN WINDOW	1.22 X 1.20
V	VENTILATOR	0.60 X 0.60
EX	EXHAUST FAN	

AREA OF CALCULATION	SQ.FT	SQ.M
AREA OF PLOT EXTENT	4133.84	384.00
FMB/TSR PLOT EXTENT	4133.84	384.00
AREA AS PER DOCUMENT	4133.84	384.00
SUPER IMPOSED PLOT BOUNDARY	4133.84	384.00

GROUND FLOOR DETAILS	SQ.FT	SQ.M
R.C.C BUILDING IN GROUND FLOOR	1448.82	134.60
BUILT UP AREA IN GROUND FLOOR	1448.82	134.60
GROUND FLOOR COVERED AREA	1448.82	134.60
GROUND FLOOR CARPET AREA	1270.46	118.03
AREA OF STAIRCASE HEAD ROOM	220.23	20.46
PERCENTAGE OF SITE COVERAGE	—	35.05 %
FLOOR SPACE INDEX(NON PREMIUM)	—	0.35

No's Dwelling Units	Height of Building
- 1	6.97 m

PARKING DETAILS:	
NO.OF OPEN CAR PARKING	-1
NO.OF OPEN TWO WHEELER PARKING	-2

COLOURS OF INDEX:	
EXISTING ROAD SHOWN IN	-
BOUNDARY SHOWN IN	-
PRO.BUILDING SHOWN IN	-
RAIN WATER COLLECTION TANK	-

NAME OF THE OWNER:

M/S SOCIETY OF THE DAUGHTERS OF MARY
ST.JOSEPH PROVINCE
REPRESENTED BY REVERENT MS:- SISTER LENO THERESE

Sr. Leno Therese

REGISTERED ENGINEER

JIES VARGHESE

REGISTERED ENGINEER

DTCP/NILGIRIS/RE/GR-III/24/06/007

ERUMAD,KONNACHAL-643239

MOBILE-9443699242

APPROVAL AUTHORITY (For office use only):