
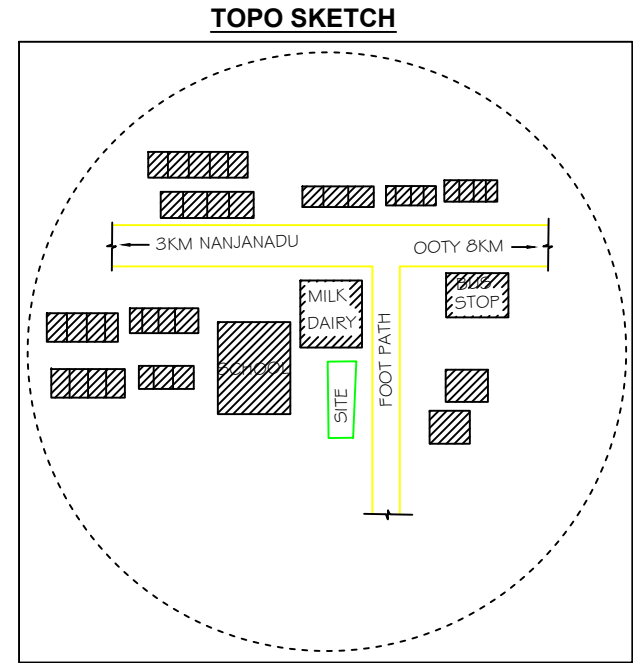
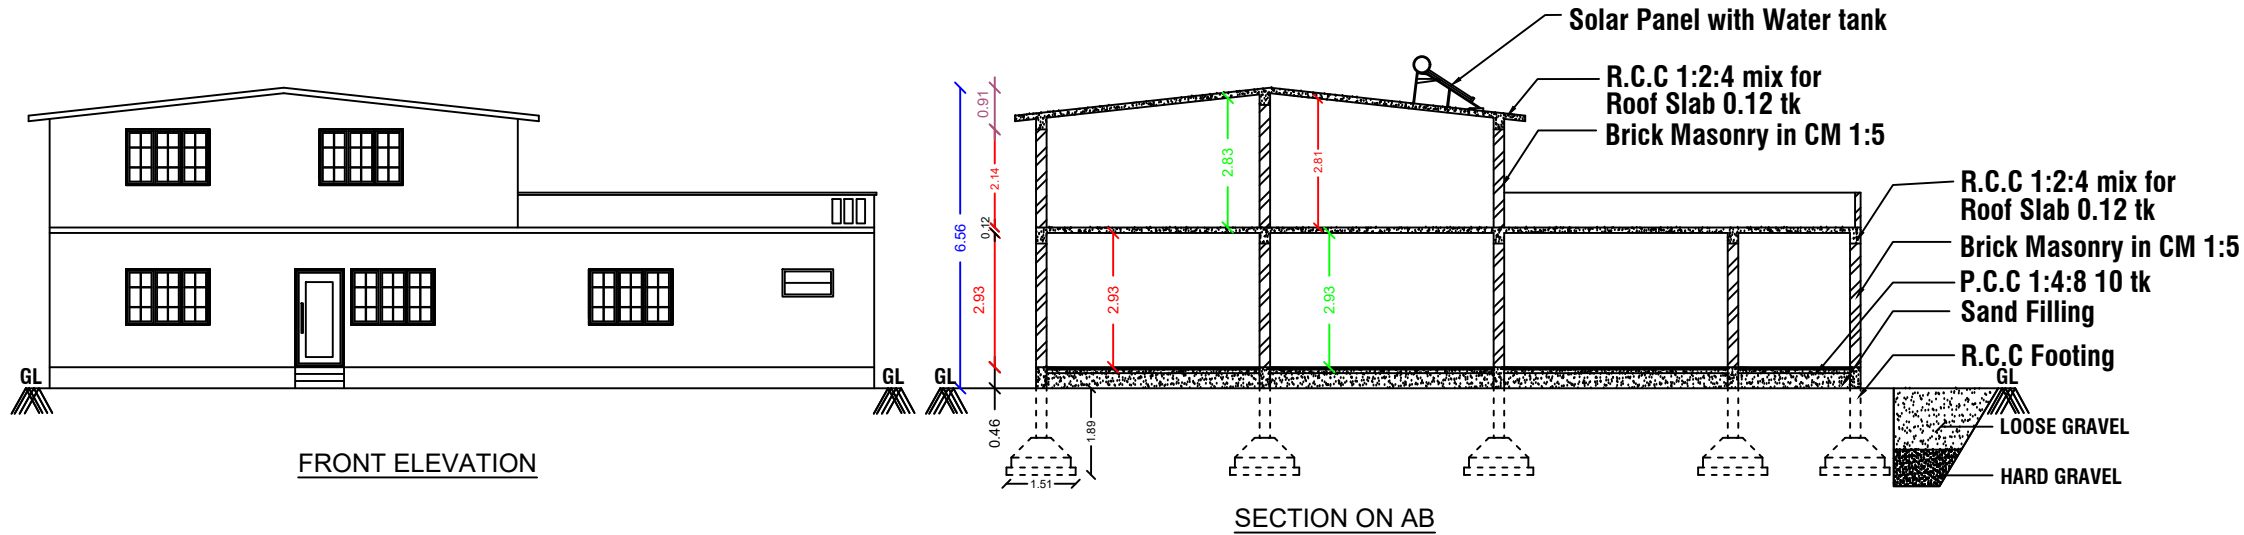



PLAN SHOWING THE PROPOSED CONSTRUCTION OF THE RESIDENTIAL BUILDING IN RS.NO :656/9B
AT KURUTHUKULI VILLAGE,NANJANADU VILLAGE PANCHAYAT,UDHAGAMANDALAM TALUK,
THE NILGIRIS DISTRICT.


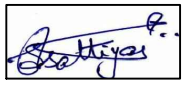


AREA DETAILS	SQ.FT	SQM
AREA OF THE LAND	1308.0	121.56
AREA OF THE GORUND FLOOR	910.62	84.60
AREA OF THE FIRST FLOOR	517.0	48.03
AREA LEFT OPEN	397.38	36.96
PLOT COVERAGE %	69.59%	69.59%


JOINERY SCHEDULES			
1	MD	MAIN DOOR	1.06 X 2.10
2	D	DOOR	0.90 X 2.10
3	D1	DOOR	0.76 X 2.10
4	W	WINDOW	1.22 X 1.22
6	W1	WINDOW	0.90 X 1.22
7	KW	KITCHEN WINDOW	1.83 X 1.06
8	V	VENTILATOR	1.0 X 0.60
8	RS	ROLLING SHUTTER	3.97 X 0.60

APPLICANT
 SATHIYA SUNDAR S (PH.NO:9751150326)
ENGINEER

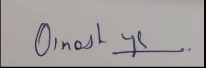 Er. R. DINESH KUMAR DCE., BE.. REGISTERED ENGINEER RE/GR-II/068/LS/2024/00004 SRI KARIYABETTARAYAR CONSULTANCY 280,1ST FLOOR, SAMRUTKIRUPA COMPLEX, STATE BANK LANE, OOTY - 643001. 97511 50326 ,9751973209
--

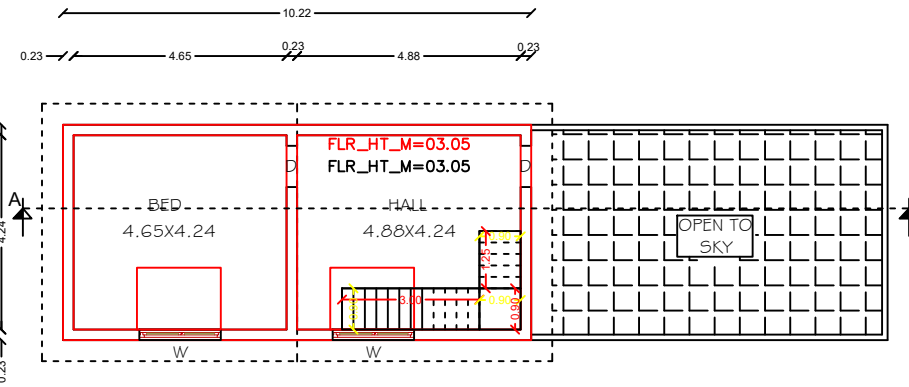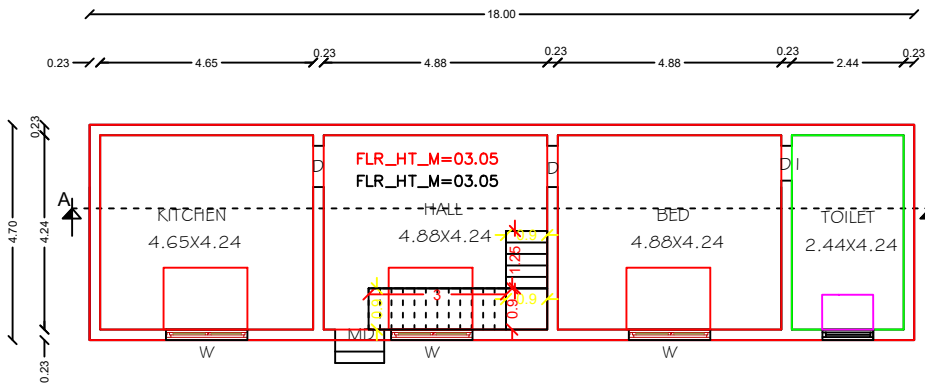

FIRST FLOOR PLAN

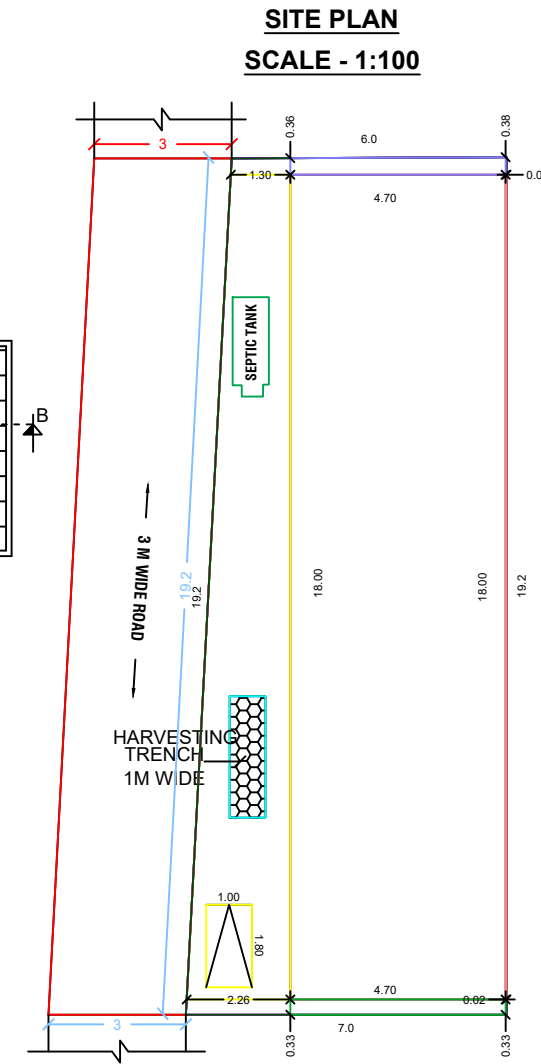

RAIN

BUILDING



TAILS

Work for steps

Lead : 0.25
Riser : 0.175

SOLAR PANEL WITH WATER TANK

