
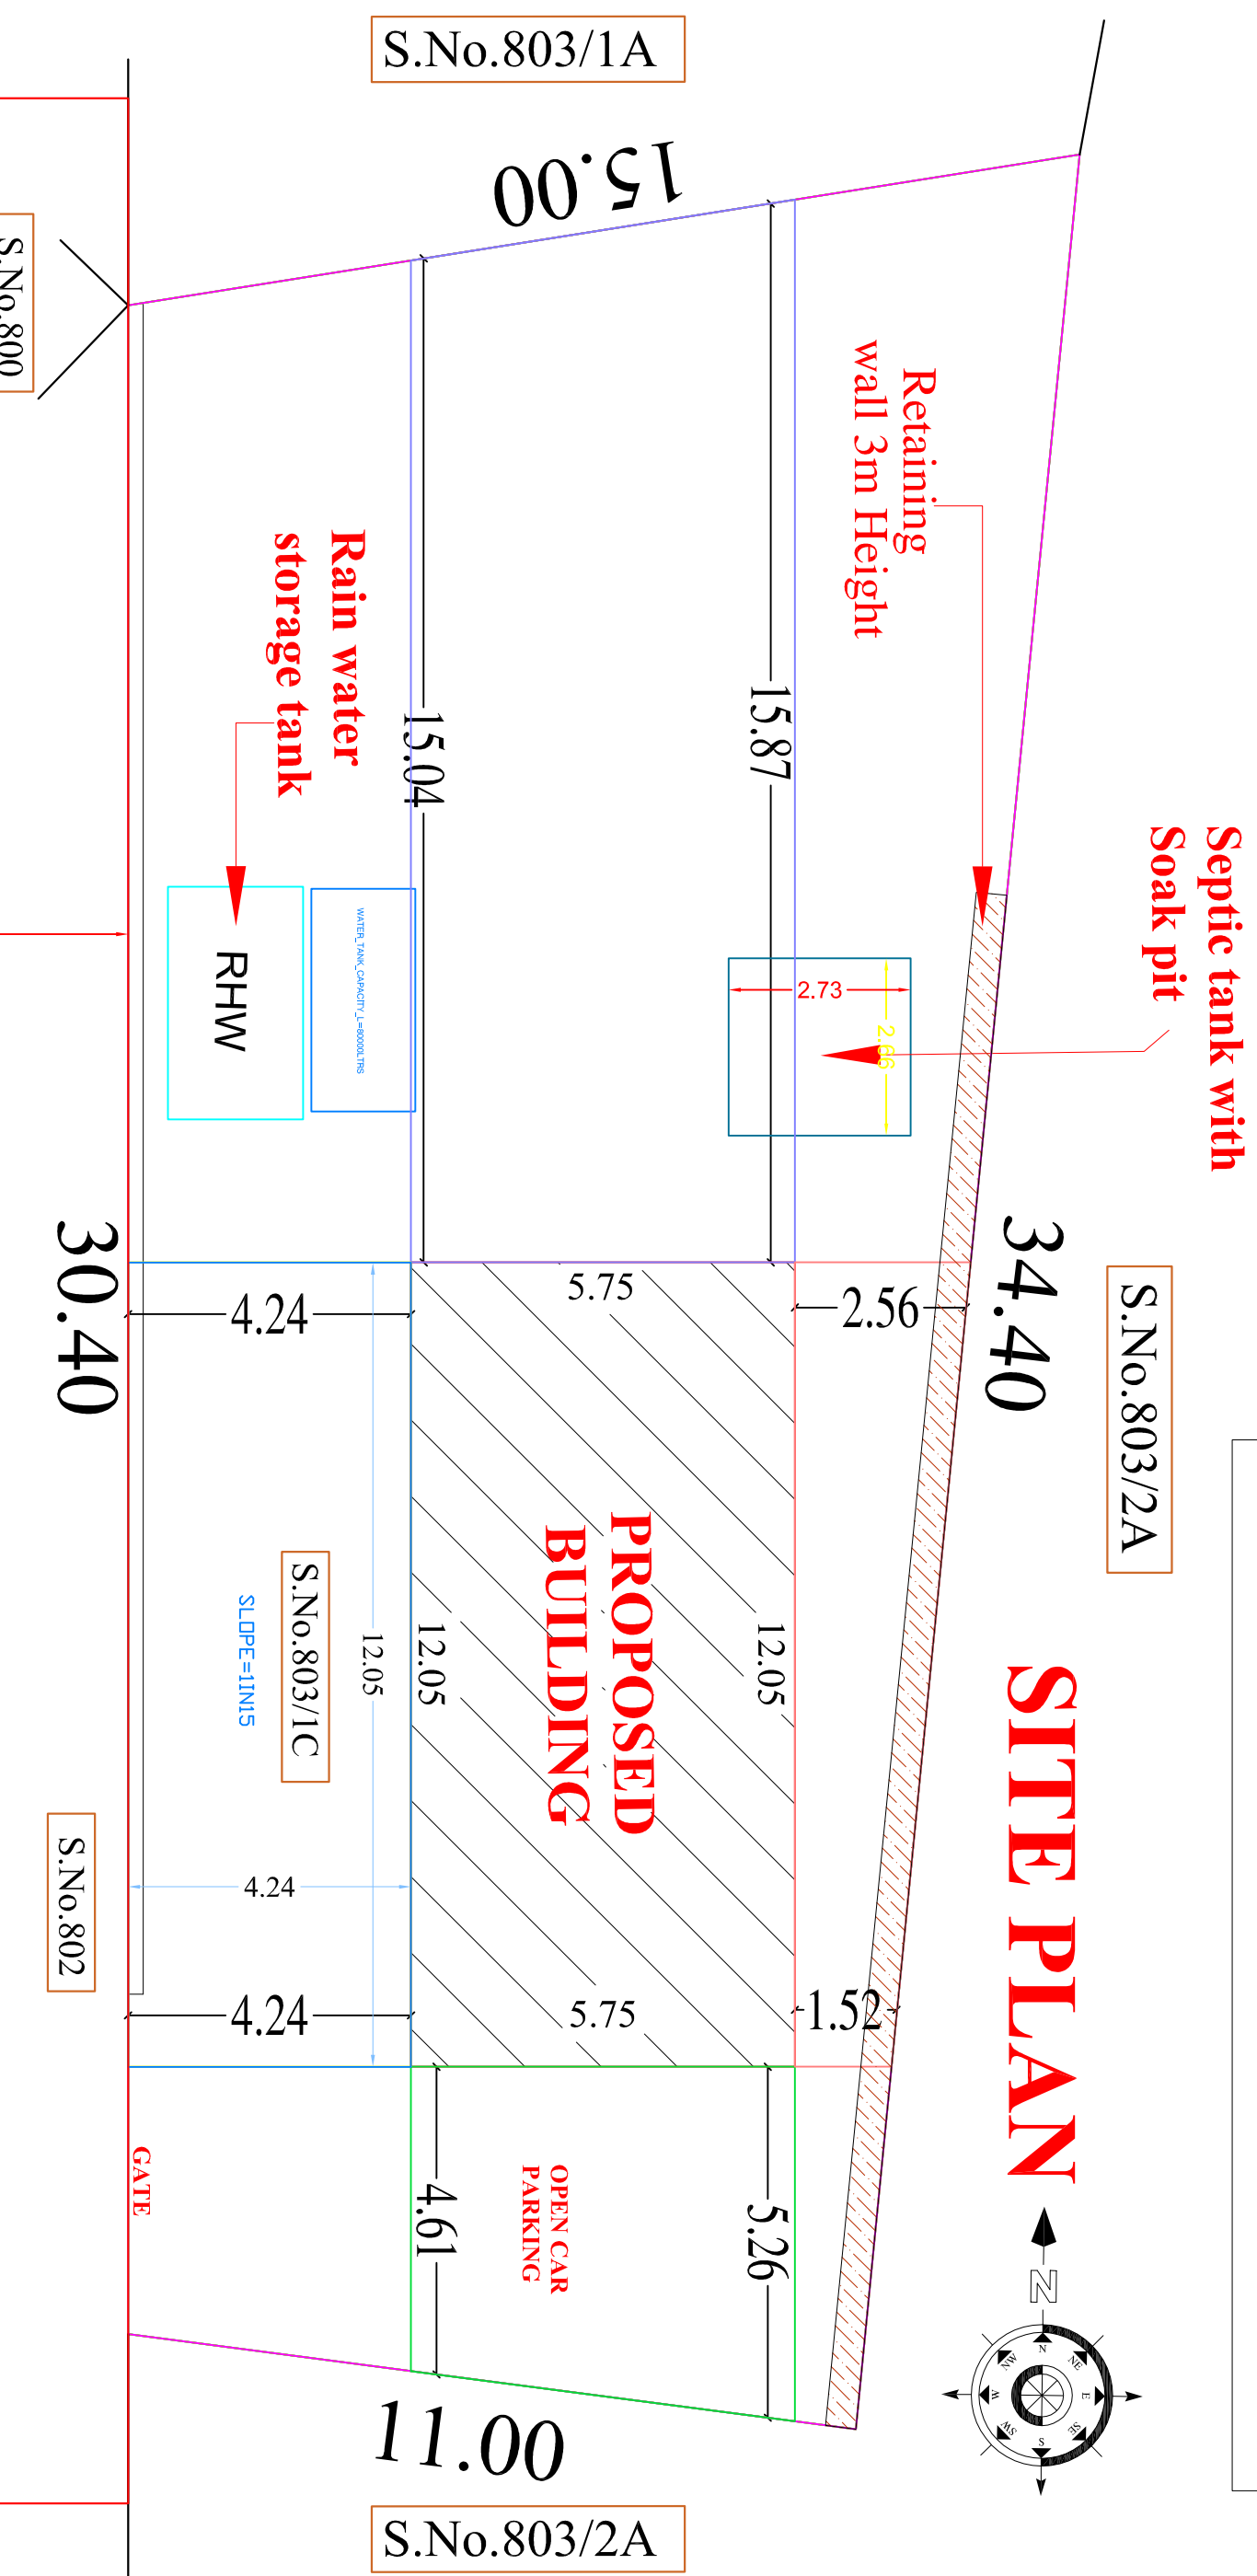
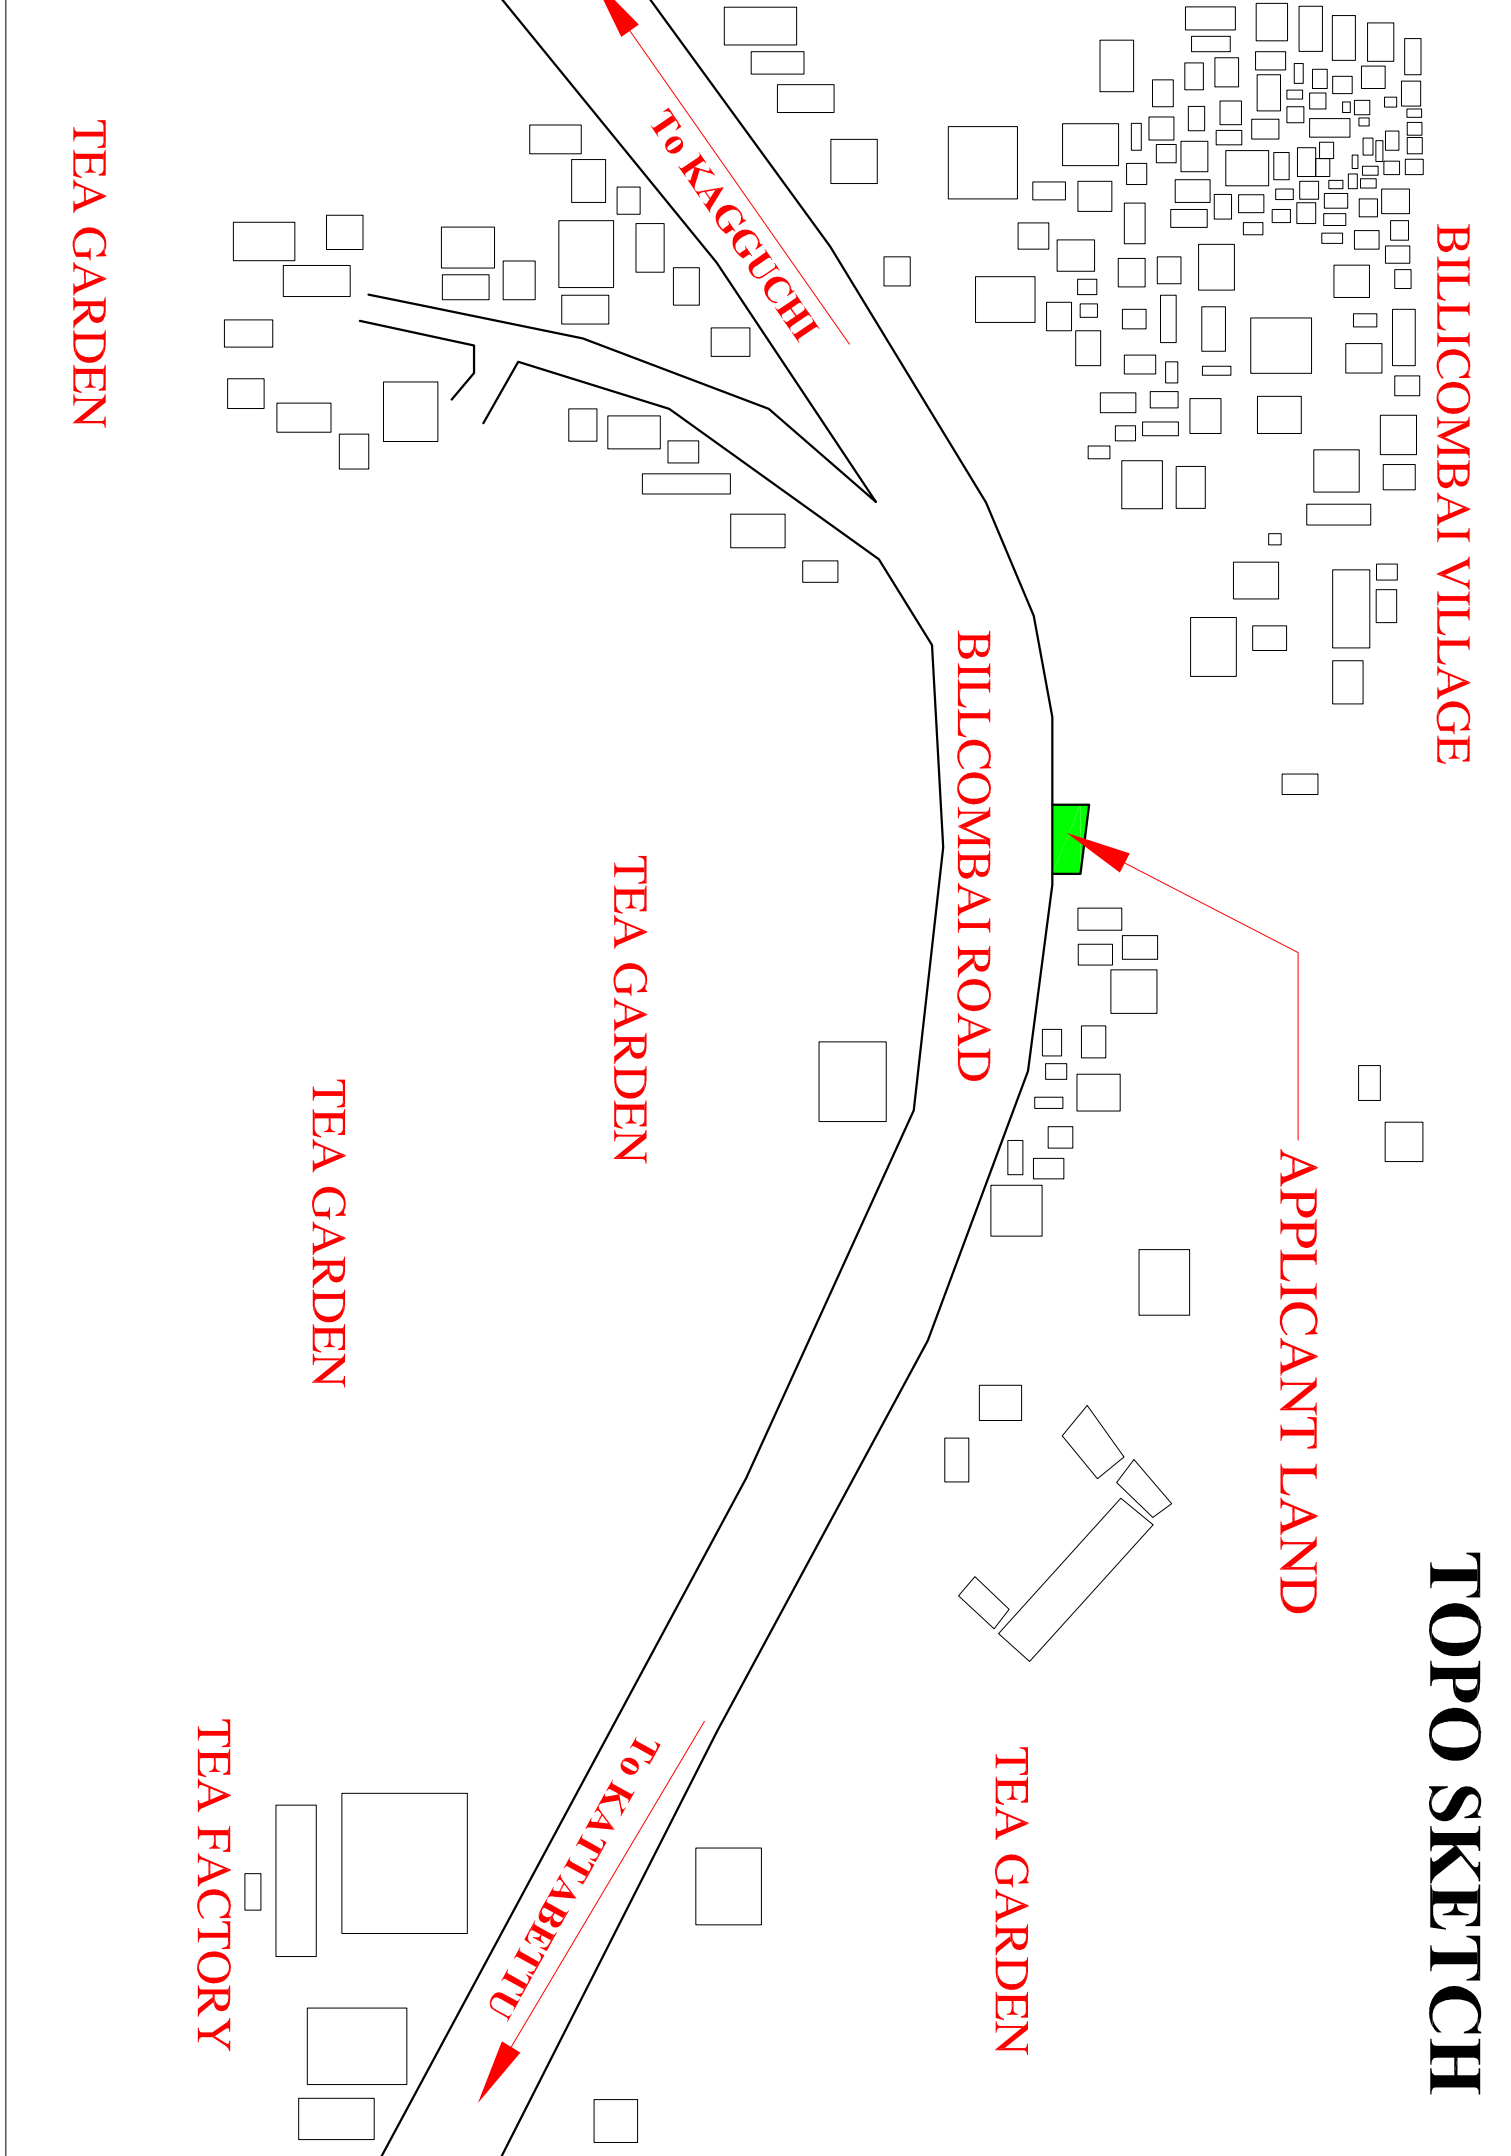
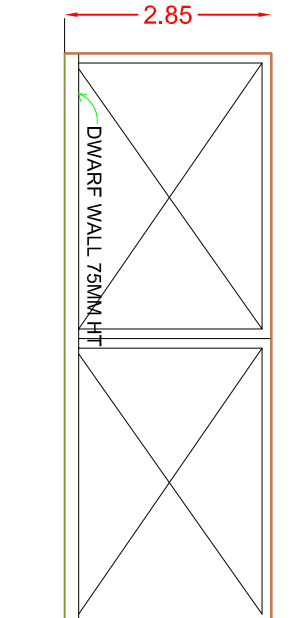
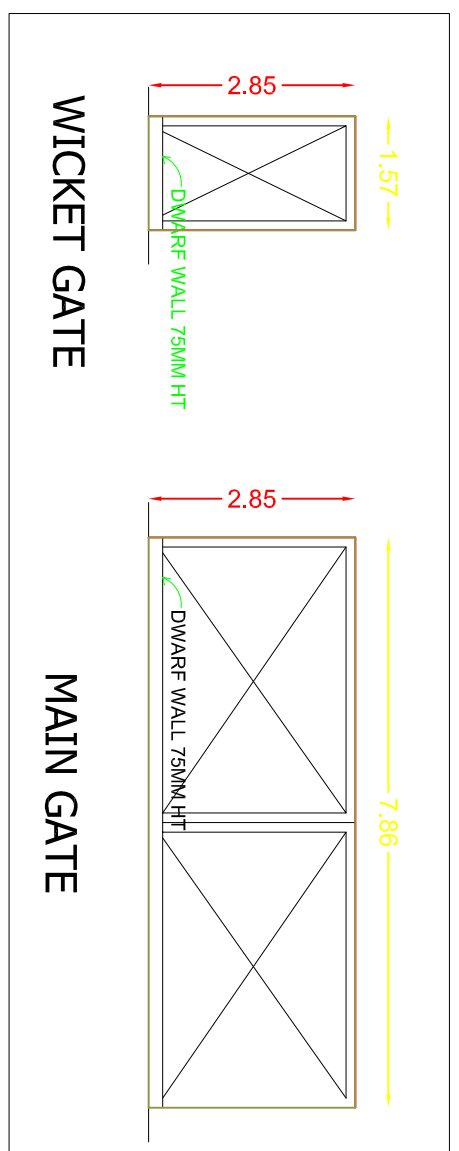
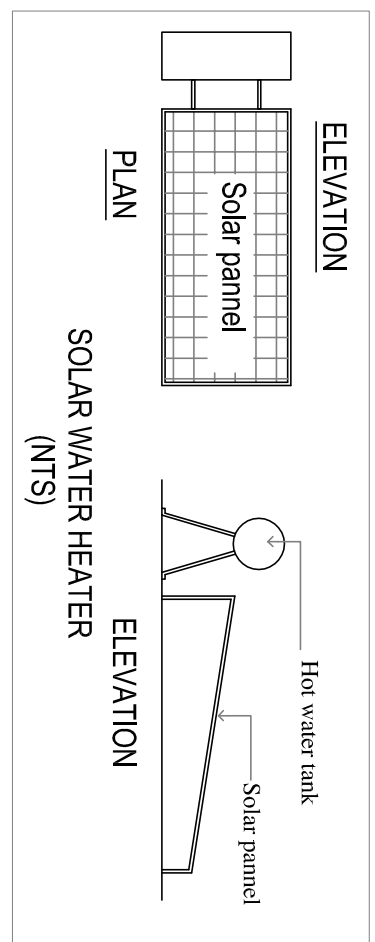
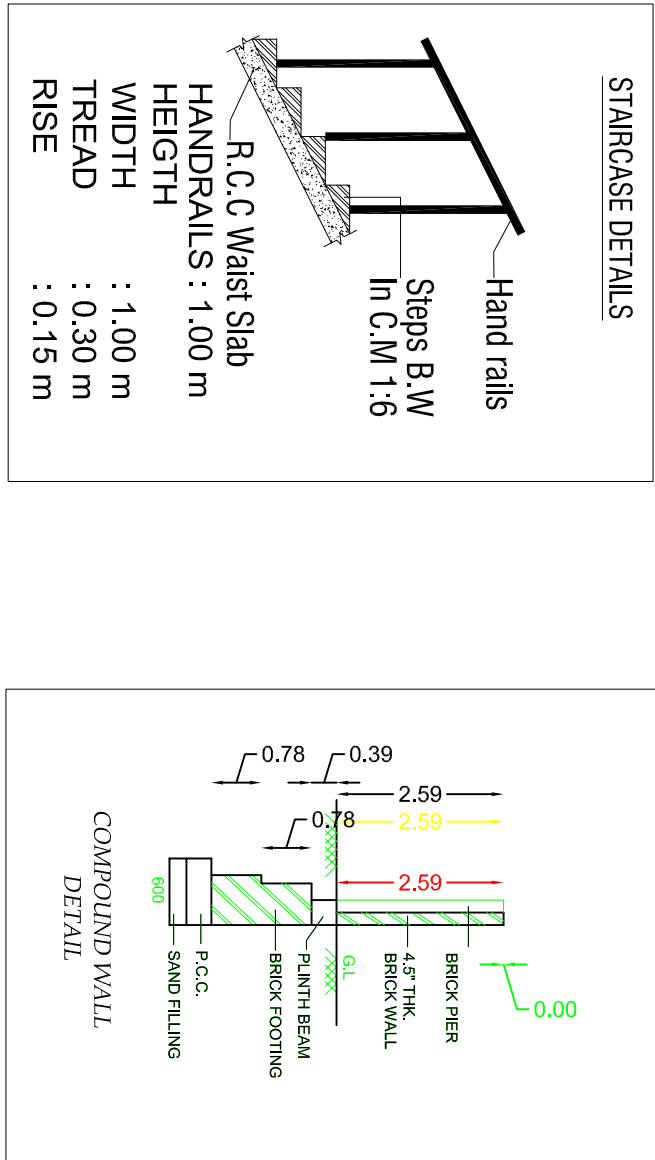
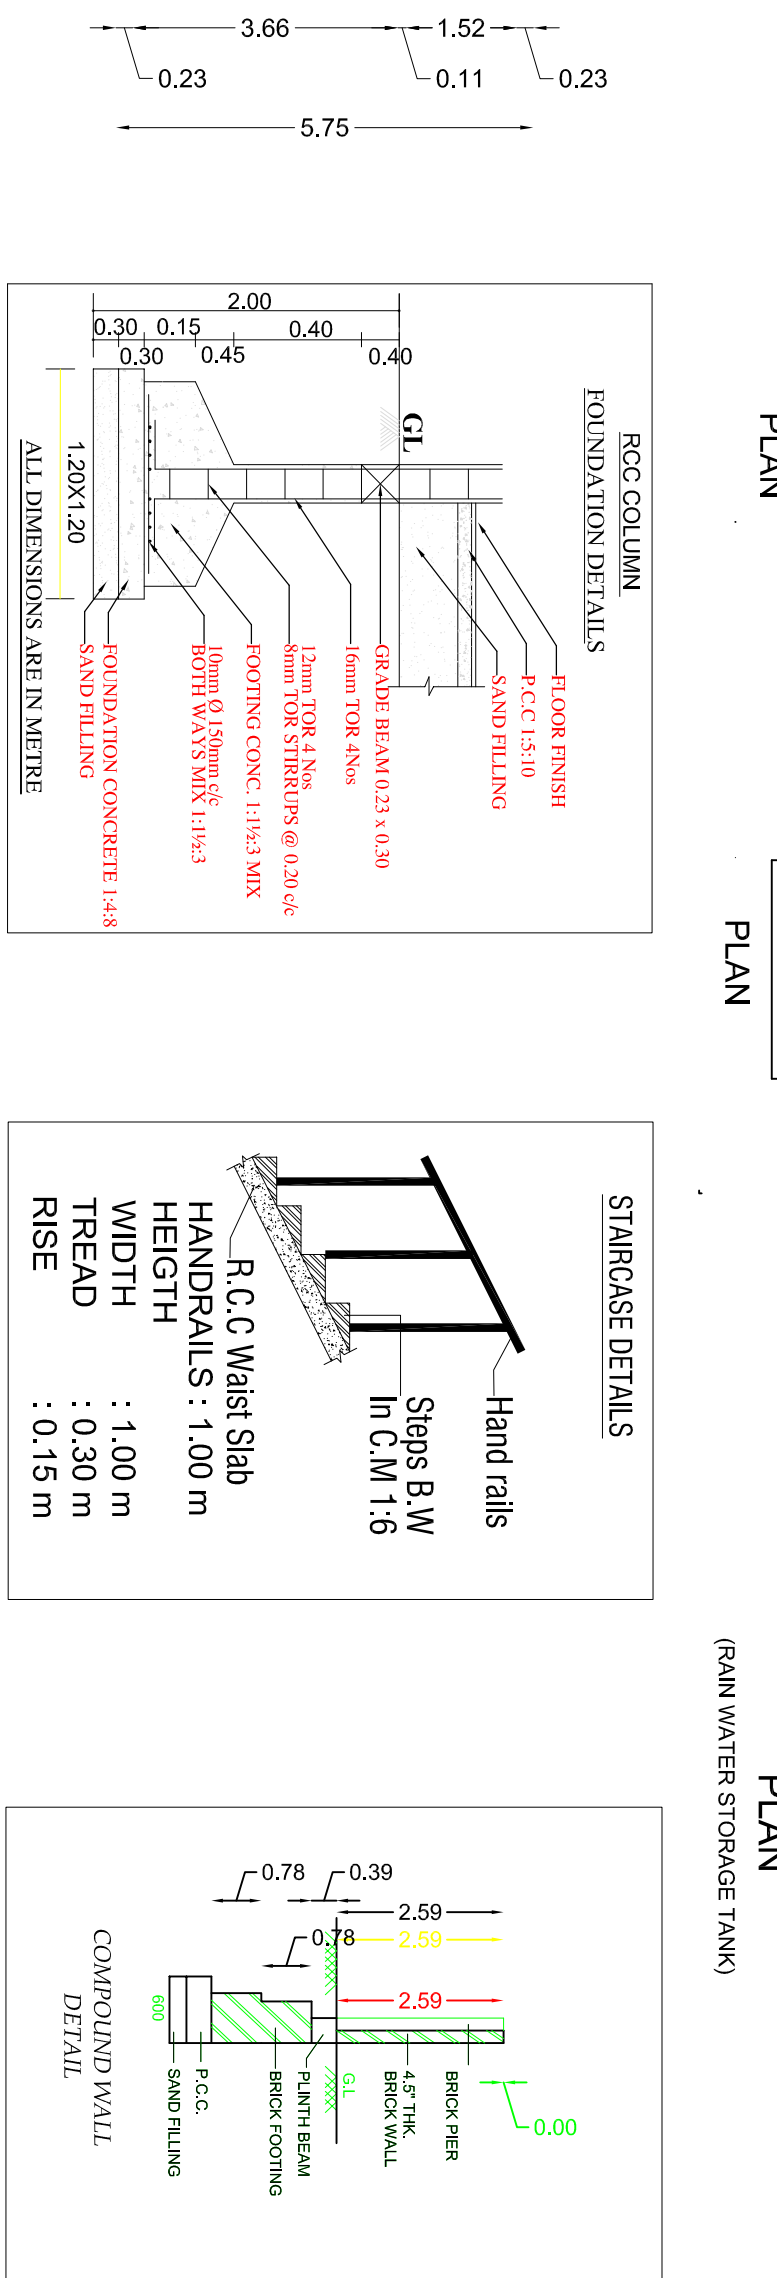
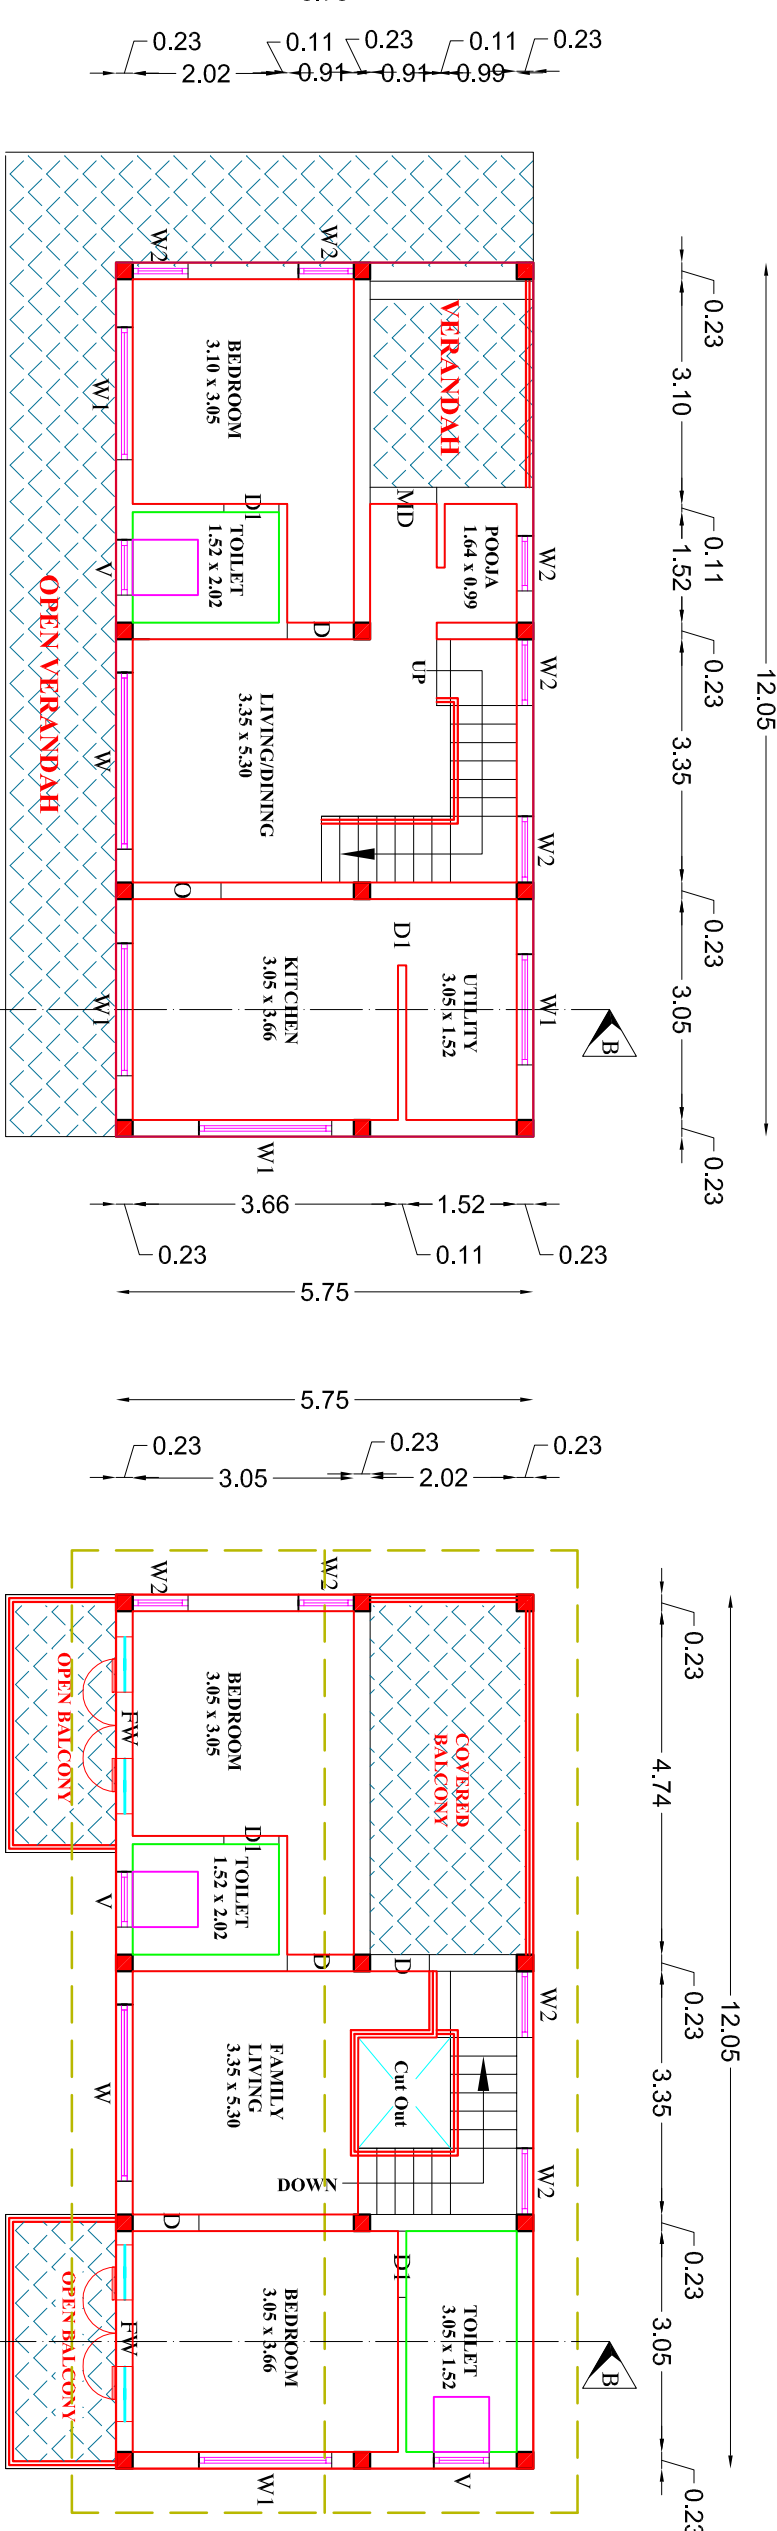


PLAN SHOWING THE PROPOSED CONSTRUCTION OF THE RESIDENTIAL BUILDING IN S.No:803/1C, AT BILLCOMBAI, KAGGUCHI TO BILLCOMBAI ROAD, KAGGUCHI VILLAGE PANCHAYAT, UDHAGAMANDALAM TALUK, THE NILGIRIS DISTRICT.

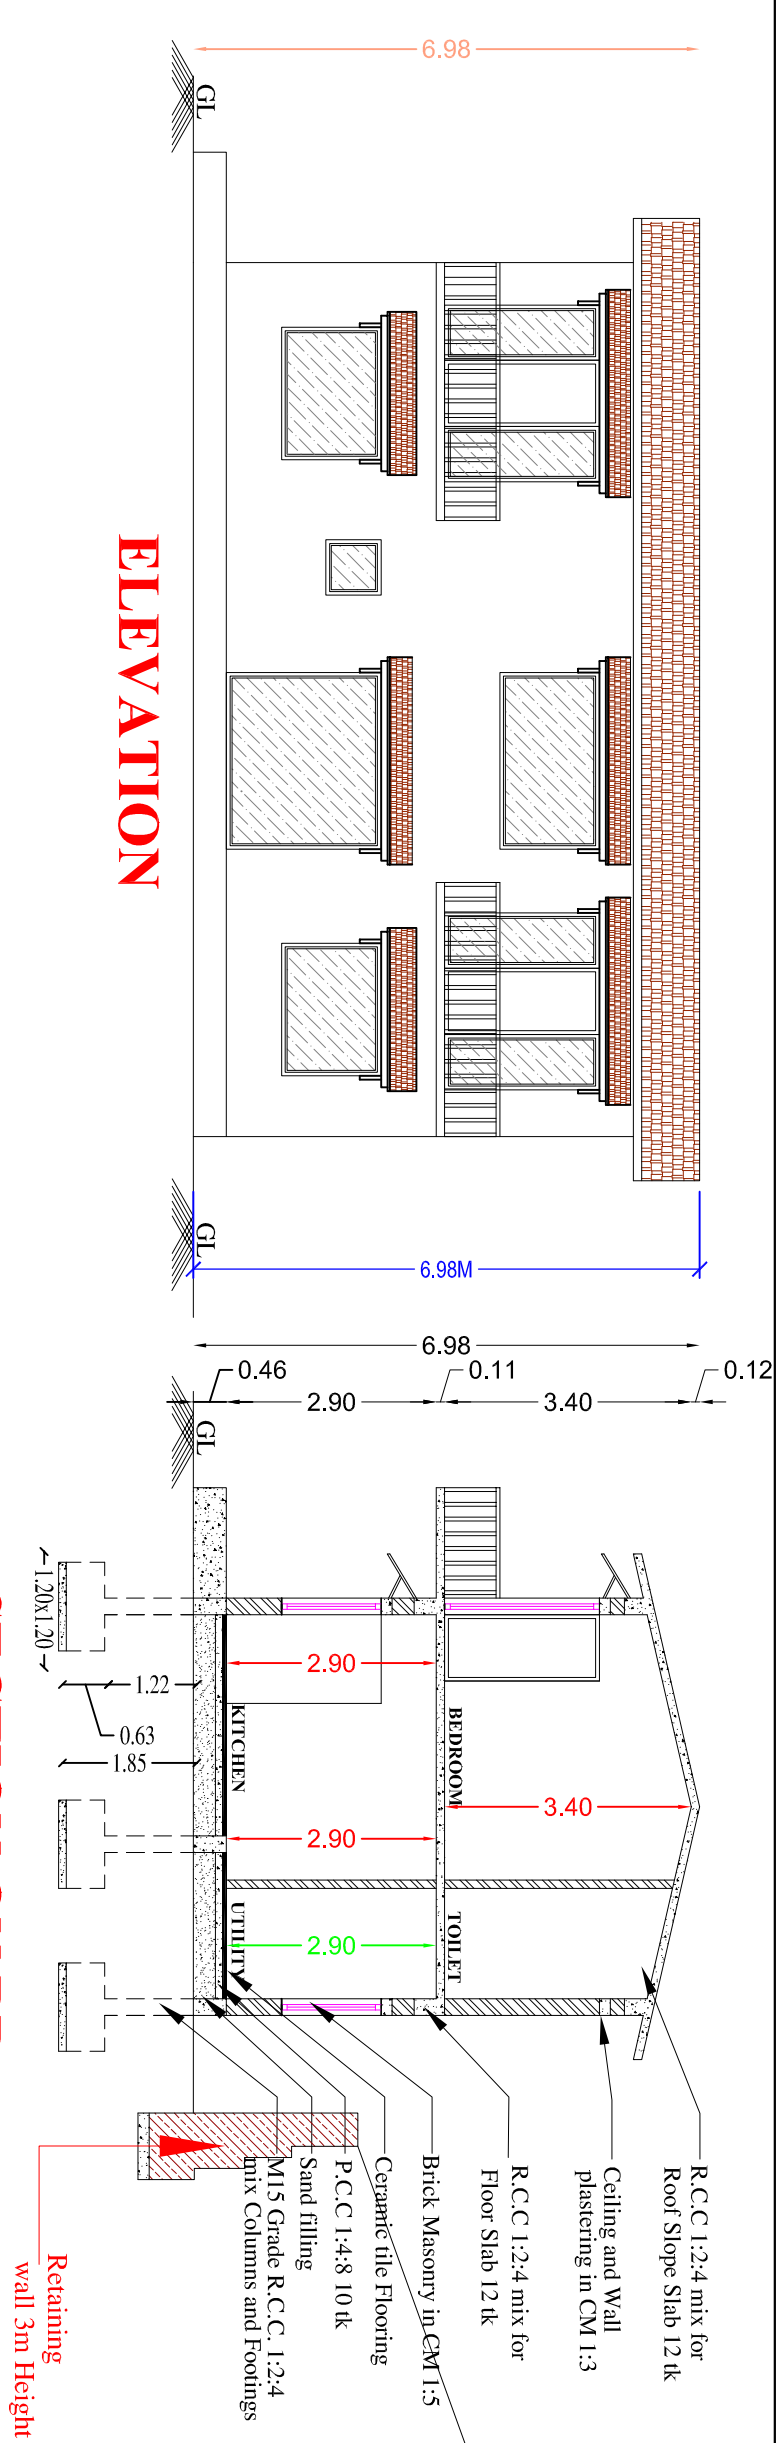

NAME OF THE APPLICANT : Mr.MC.SHYLESH			
SCHEDULE OF OPENINGS			
SL.NO	TYPE	DESCRIPTION	SIZE
1	MD	MAIN DOOR	1.22 X 2.10
2	D	DOOR	1.00 X 2.10
3	D1	DOOR	0.90 X 2.10
4	W	WINDOW	2.44 X 1.52
5	W1	WINDOW	1.83X 1.52
6	W2	WINDOW	0.91X 1.52
7	FW	FRENCH WINDOW	2.44X 2.13
8	O	OPEN	1.00X 2.10
9	V	VENTILATOR	0.90 X 0.60
AREA DETAILS IN			SQM
AREA OF THE LAND (10,000 CENTS)			405.00
AREA OF THE GROUND FLOOR (746.00 Sq.ft)			69.33
AREA OF THE FIRST FLOOR (746.00 Sq.ft)			69.33
TOTAL AREA OF THE BUILDING (1492.00 Sq.ft)			138.66
AREA LEFT OPEN PLOT COVERAGE 17.11 %			335.67
ALL DIMENSION ARE IN METRE		SCALE 1:100	
APPLICANT			

SCHEDULE OF OPENINGS			
SL.NO	TYPE	DESCRIPTION	SIZE
1	MD	MAIN DOOR	1.22 X 2.10
2	D	DOOR	1.00 X 2.10
3	D1	DOOR	0.90 X 2.10
4	W	WINDOW	2.44 X 1.52
5	W1	WINDOW	1.83X 1.52
6	W2	WINDOW	0.91X 1.52
7	FW	FRENCH WINDOW	2.44X 2.13
8	O	OPEN	1.00X 2.10
9	V	VENTILATOR	0.90 X 0.60

AREA DETAILS IN	SQM
AREA OF THE LAND (10,000 CENTS)	405.00
AREA OF THE GROUND FLOOR (746.00 Sq.ft)	69.33
AREA OF THE FIRST FLOOR (746.00 Sq.ft)	69.33
TOTAL AREA OF THE BUILDING (1492.00 Sq.ft)	138.66
AREA LEFT OPEN PLOT COVERAGE 17.11 %	335.67
ALL DIMENSION ARE IN METRE	SCALE 1:100
APPLICANT	

M.G.SHYLESH

REG. ENGINEER

T. NAGARAJ

REG. NO.0651.S/2023/00003
DTE/PINJIRIGINSR/REG-III/24/003/0001
OPP. TELEPHONE EXCHANGE
SIN'S PARK ROAD,
COONDOOR, THE NILGIRIS
MOUNTAIN, +91 9158959107

OFFICE USE ONLY

J. NAGARAJ
REG./No.065/LS/ 2024/00003
DTPC/NILGIRIS/REG/GR-III/24/03/00
AVERY BUILDING
OPP TELEPHONE EXCHANGE
SIMS PARK ROAD,
COONOOR, THE NILGIRIS
Mobile: +91 9159595107

OFFICE USE ONLY