



PLAN SHOWING THE PROPOSED CONSTRUCTION OF THE RESIDENTIAL BUILDING IN
RS.NO :478/15B ,AT THUMMANATTY,THUMMANATTY VILLAGE PANCHAYAT,UDHAGAMANDALAM TALUK,
THE NILGIRIS DISTRICT.




FRONT ELEVATION

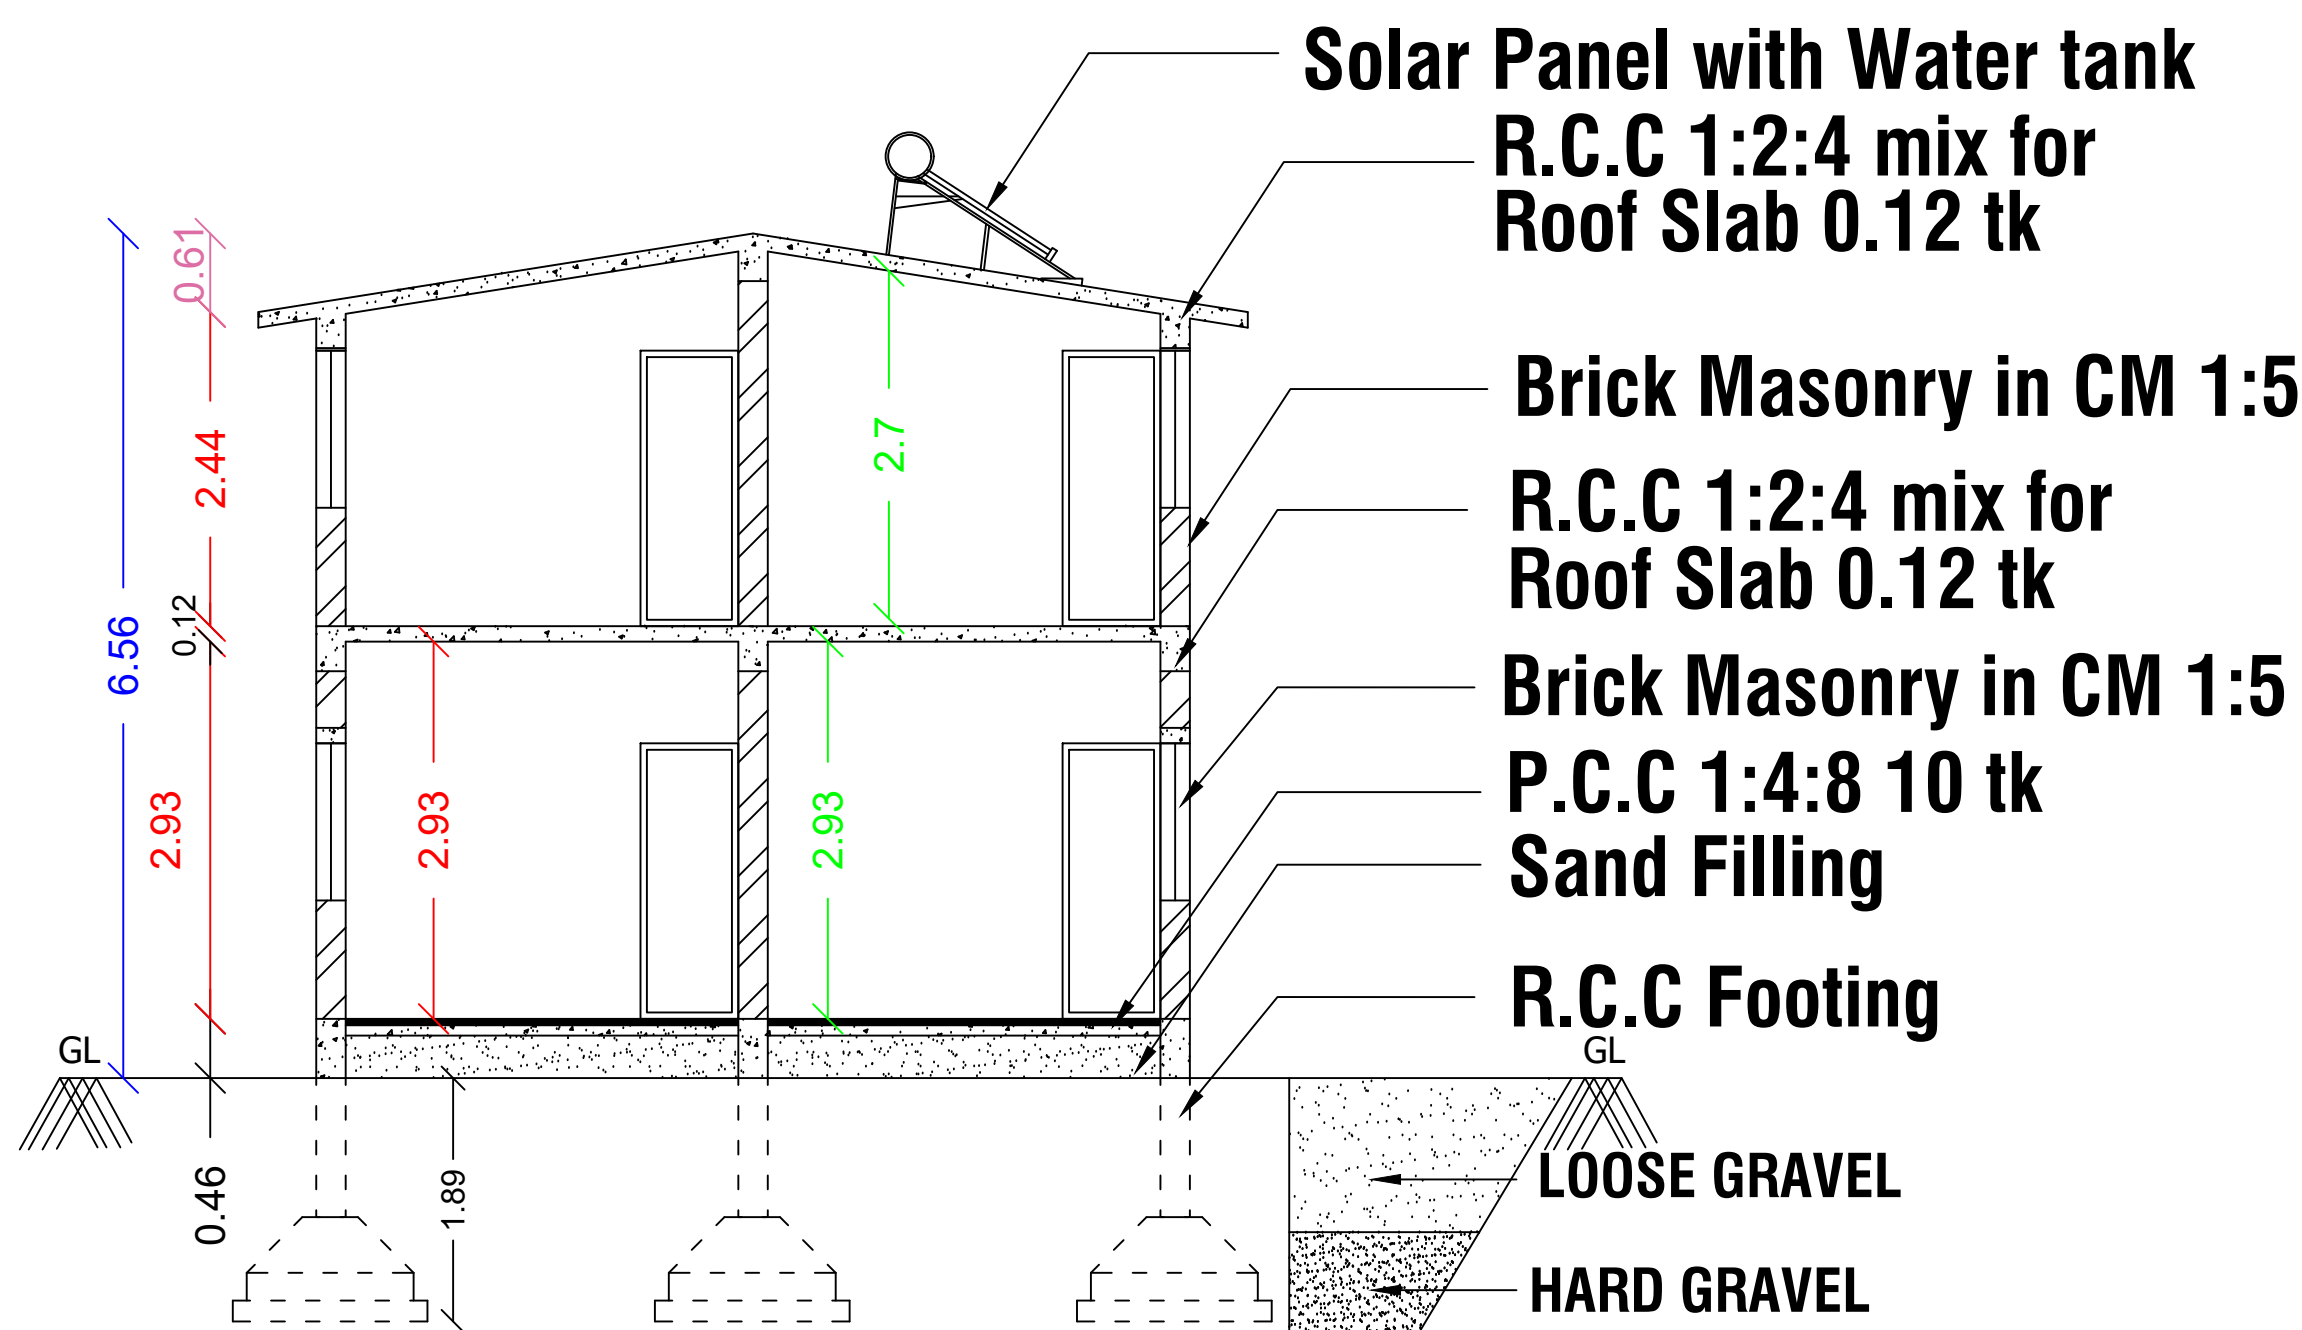

SECTION ON AB


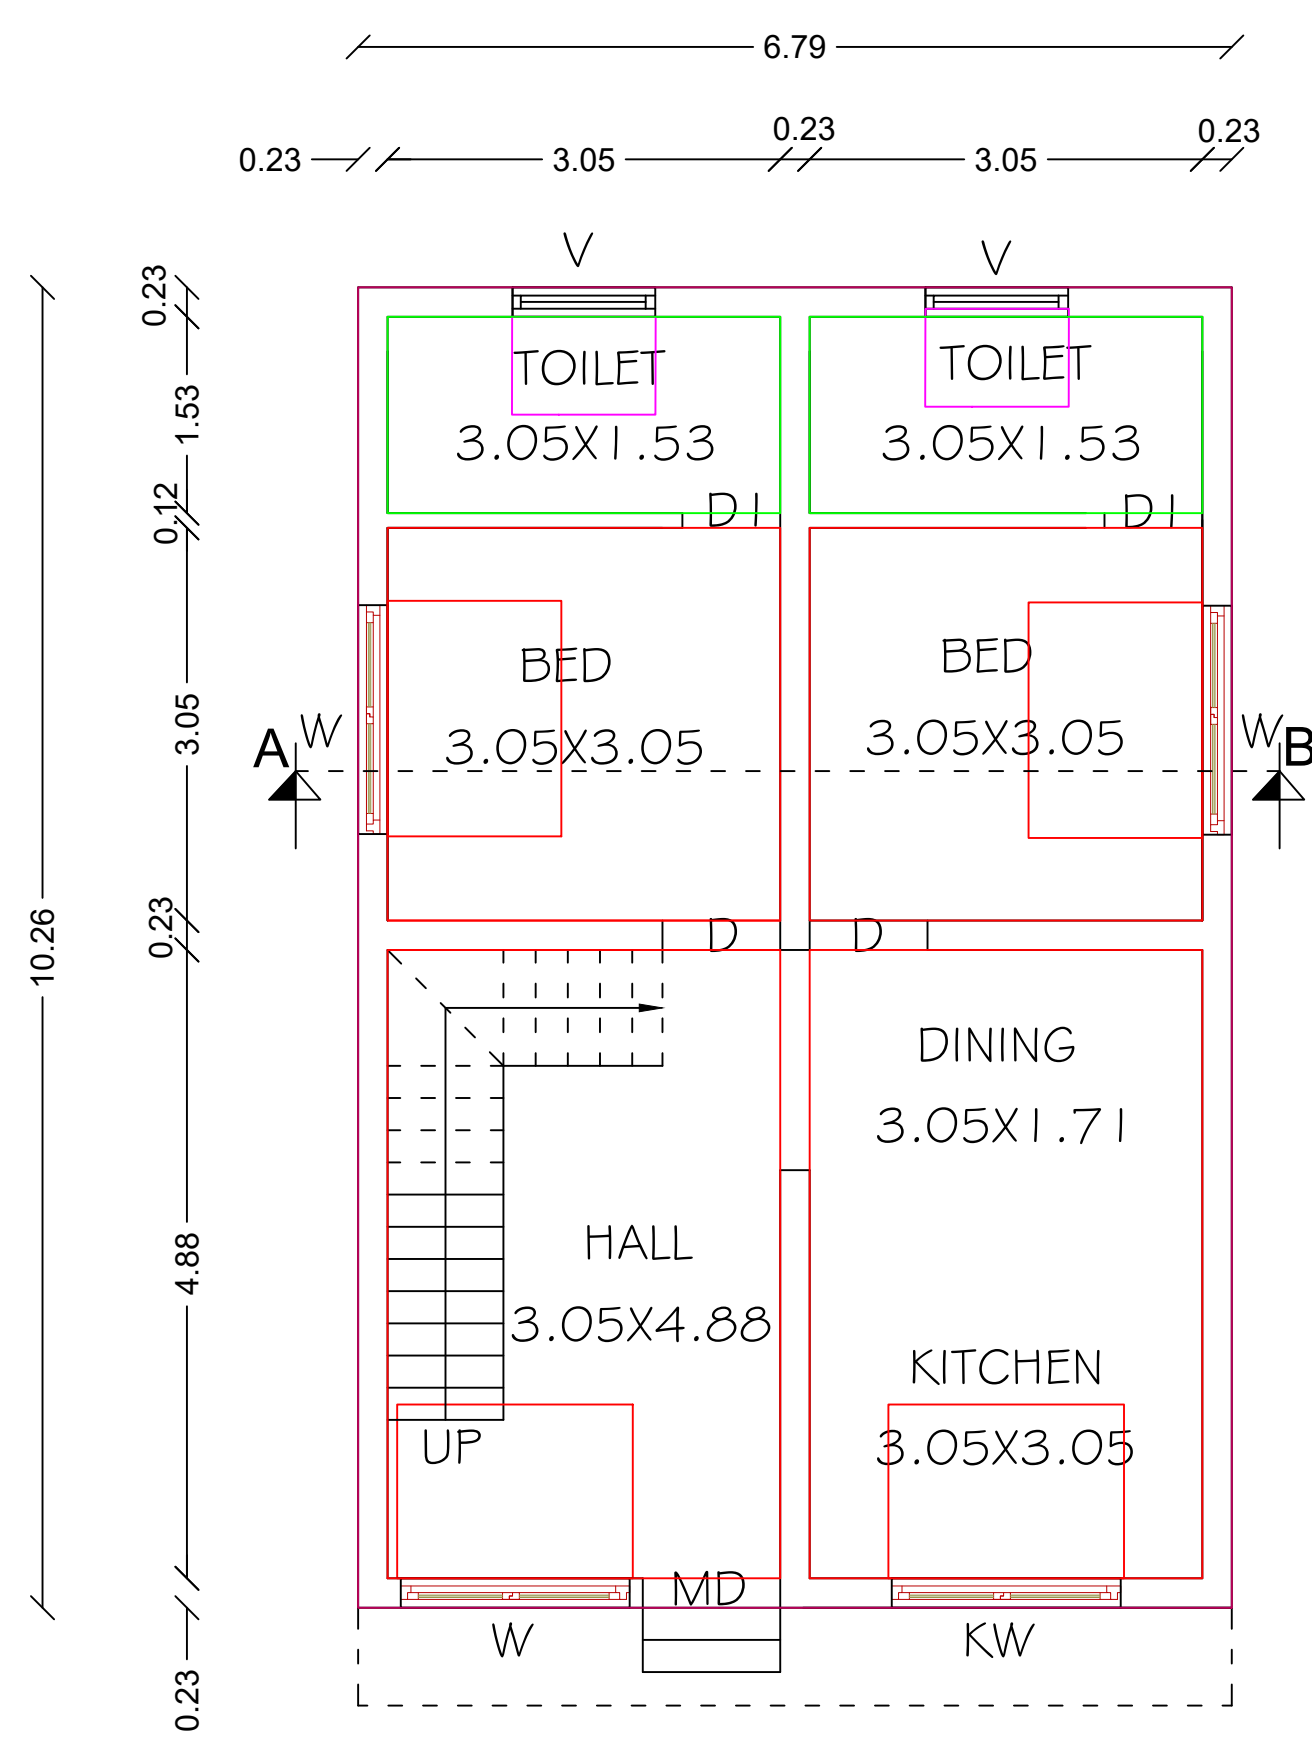


GROUND FLOOR PLAN

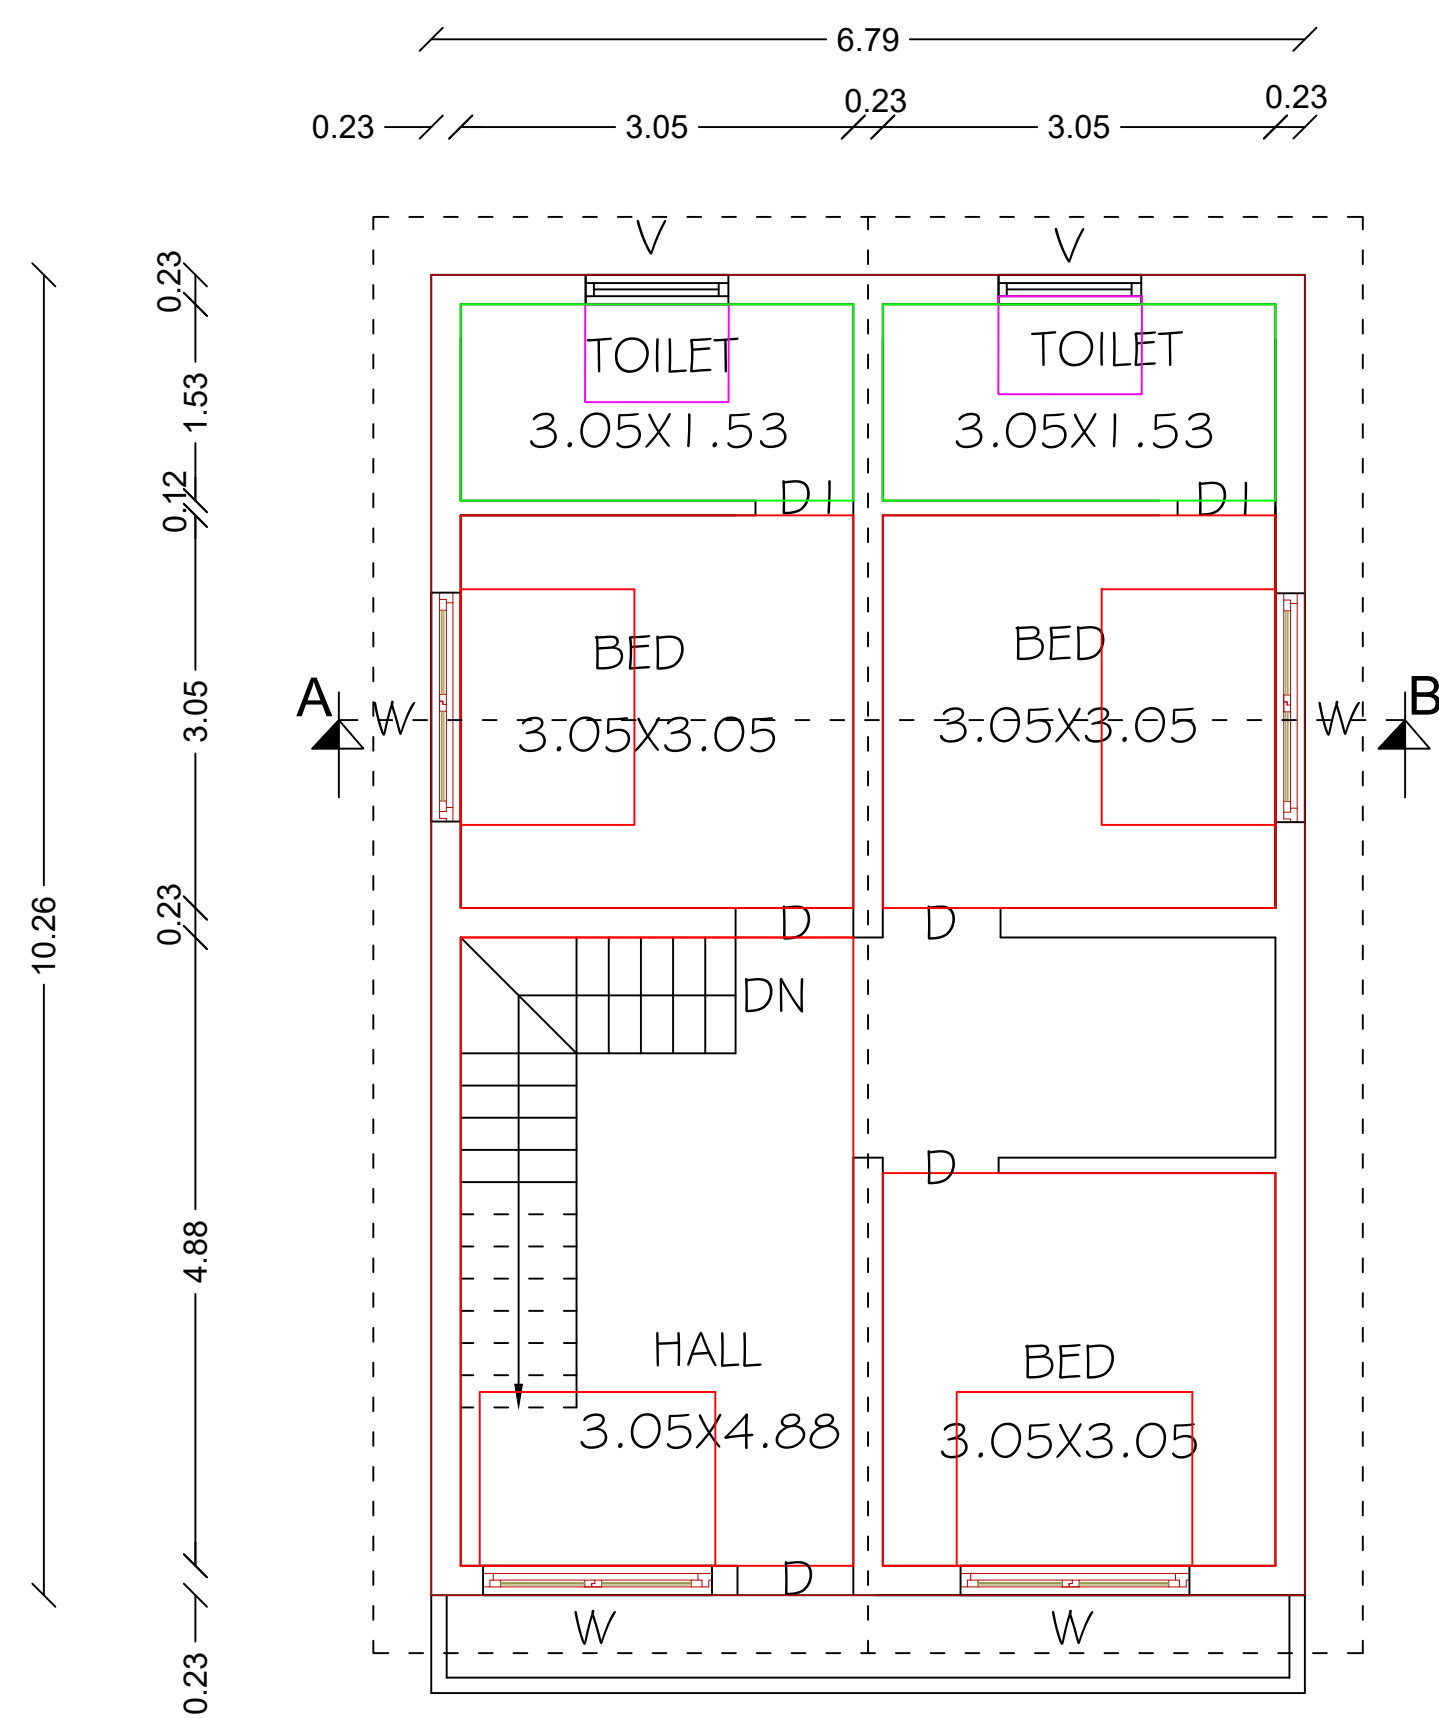


FIRST FLOOR PLAN


SITE PLAN
SCALE - 1:100

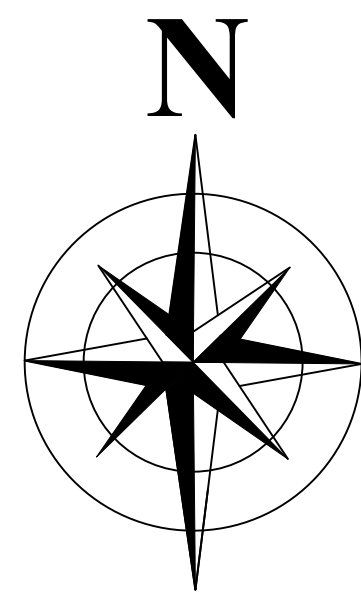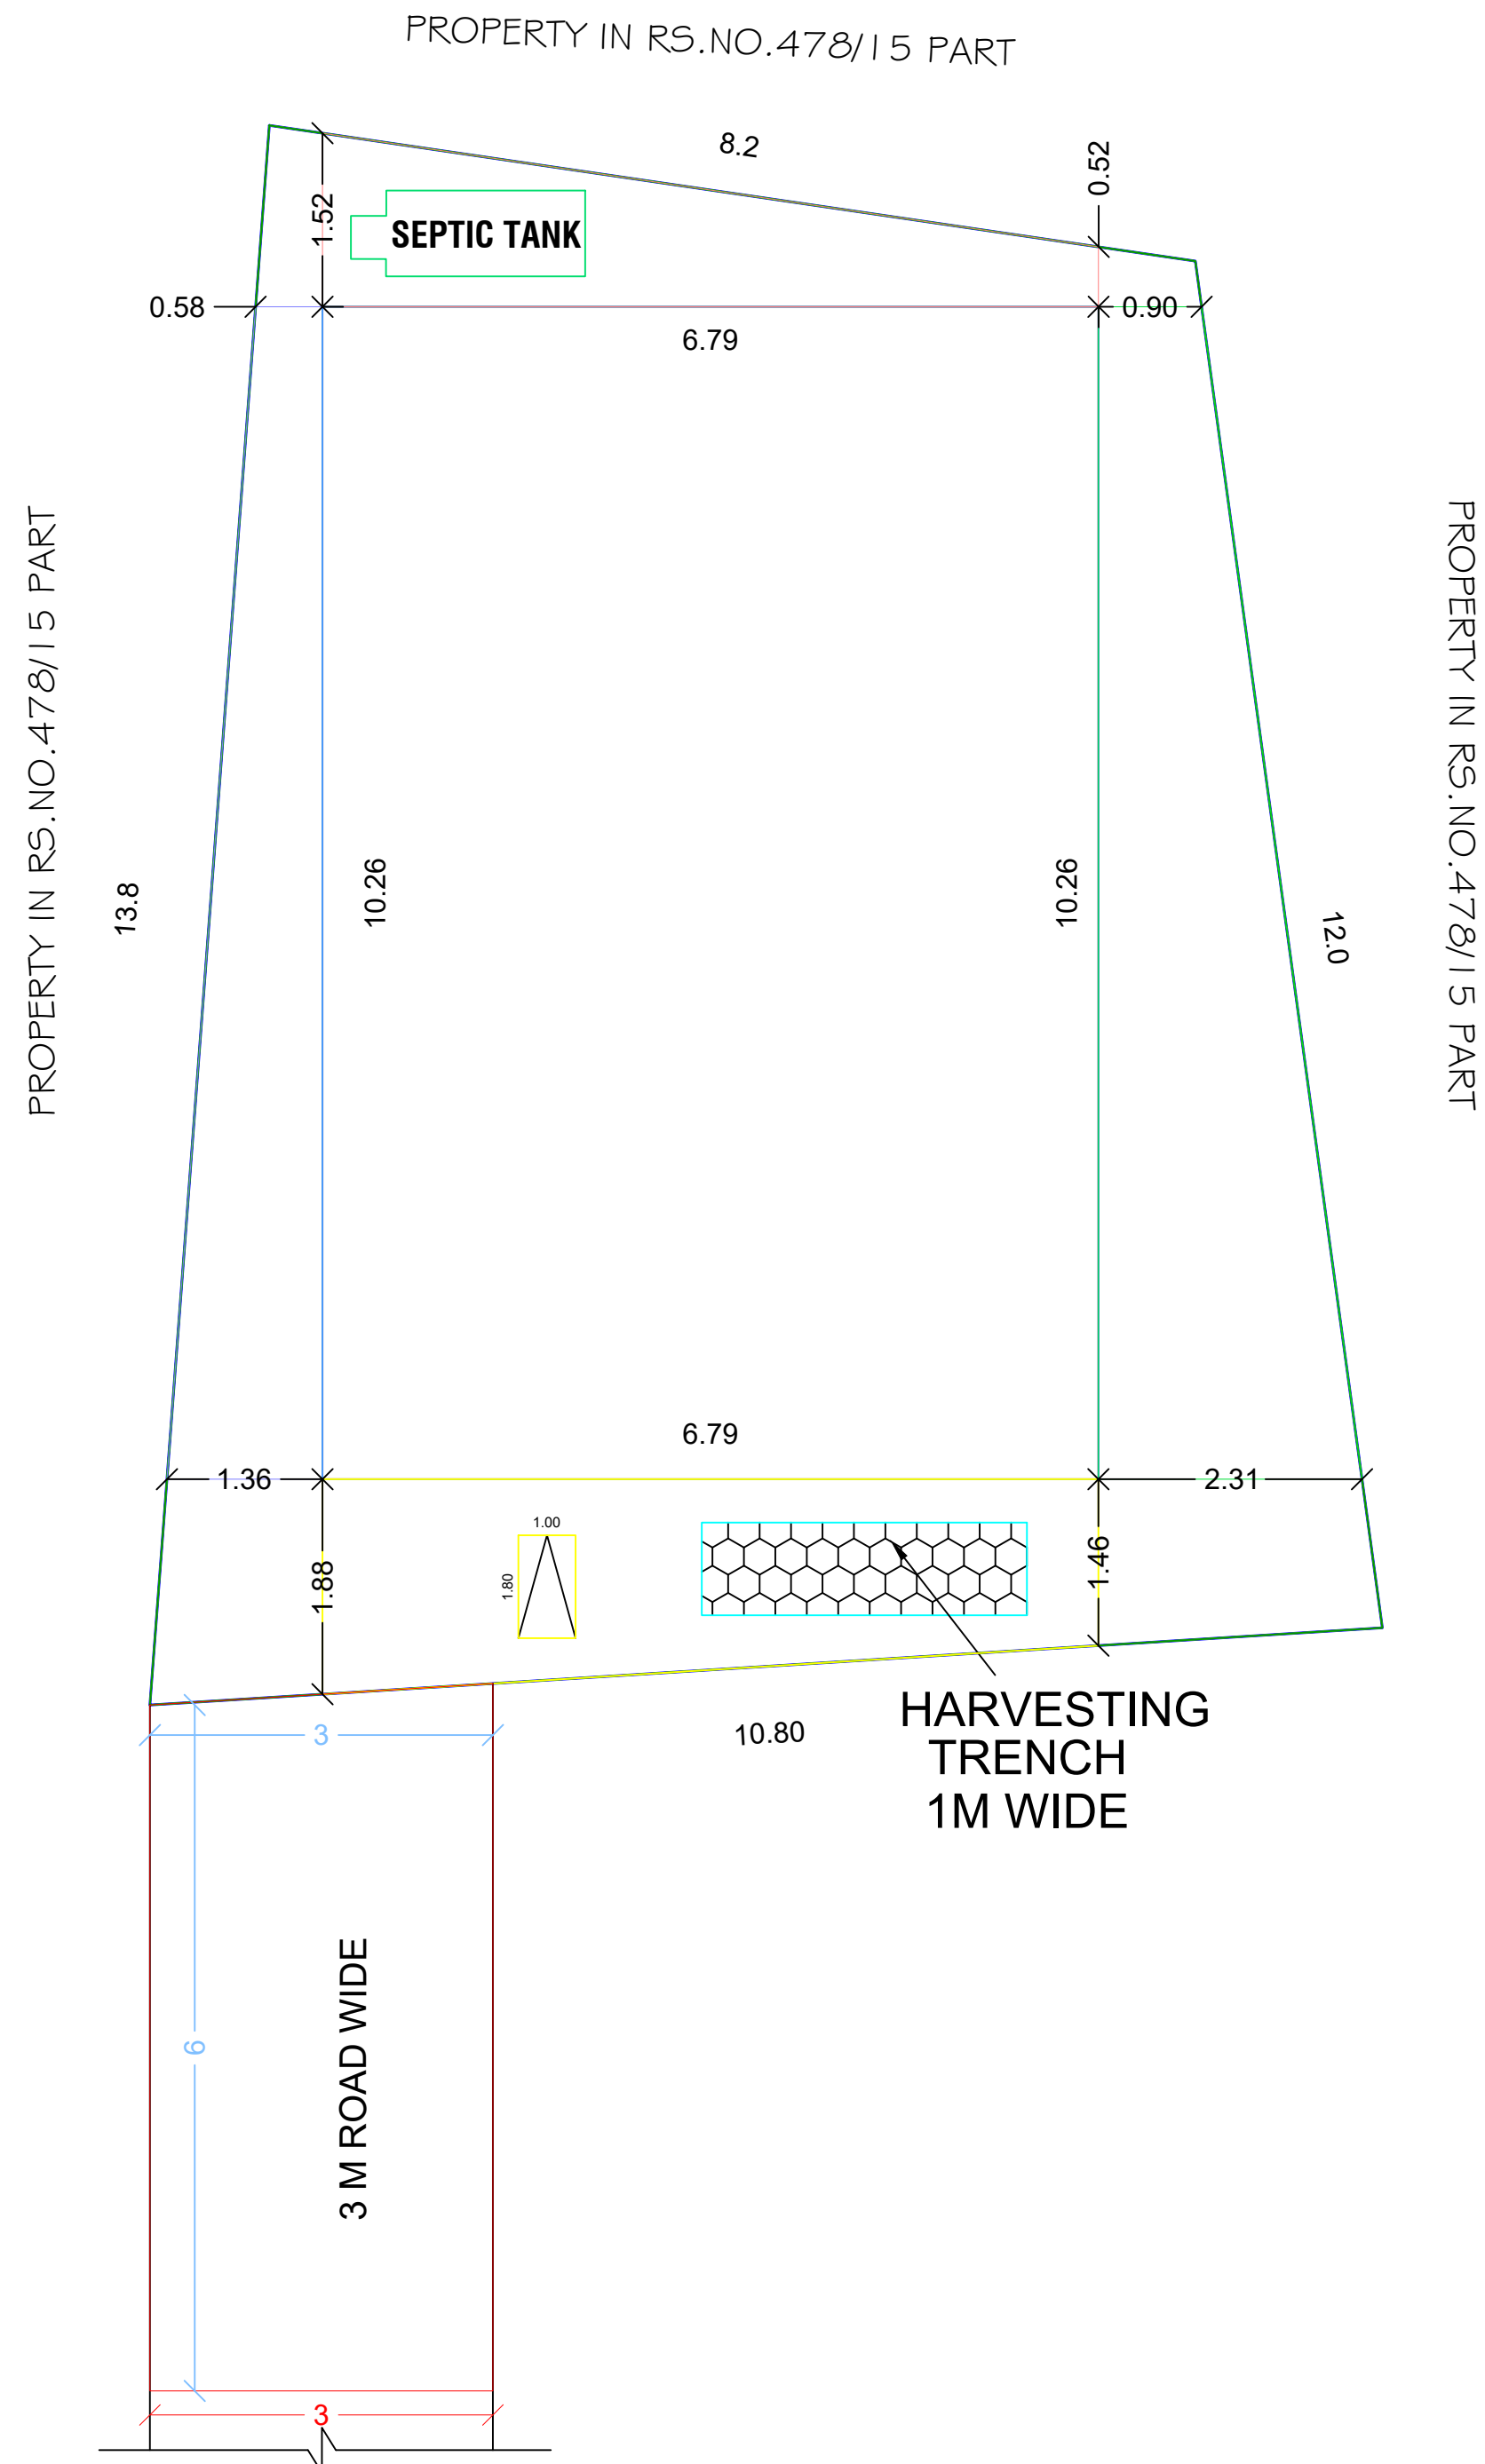


TOPO SKETCH

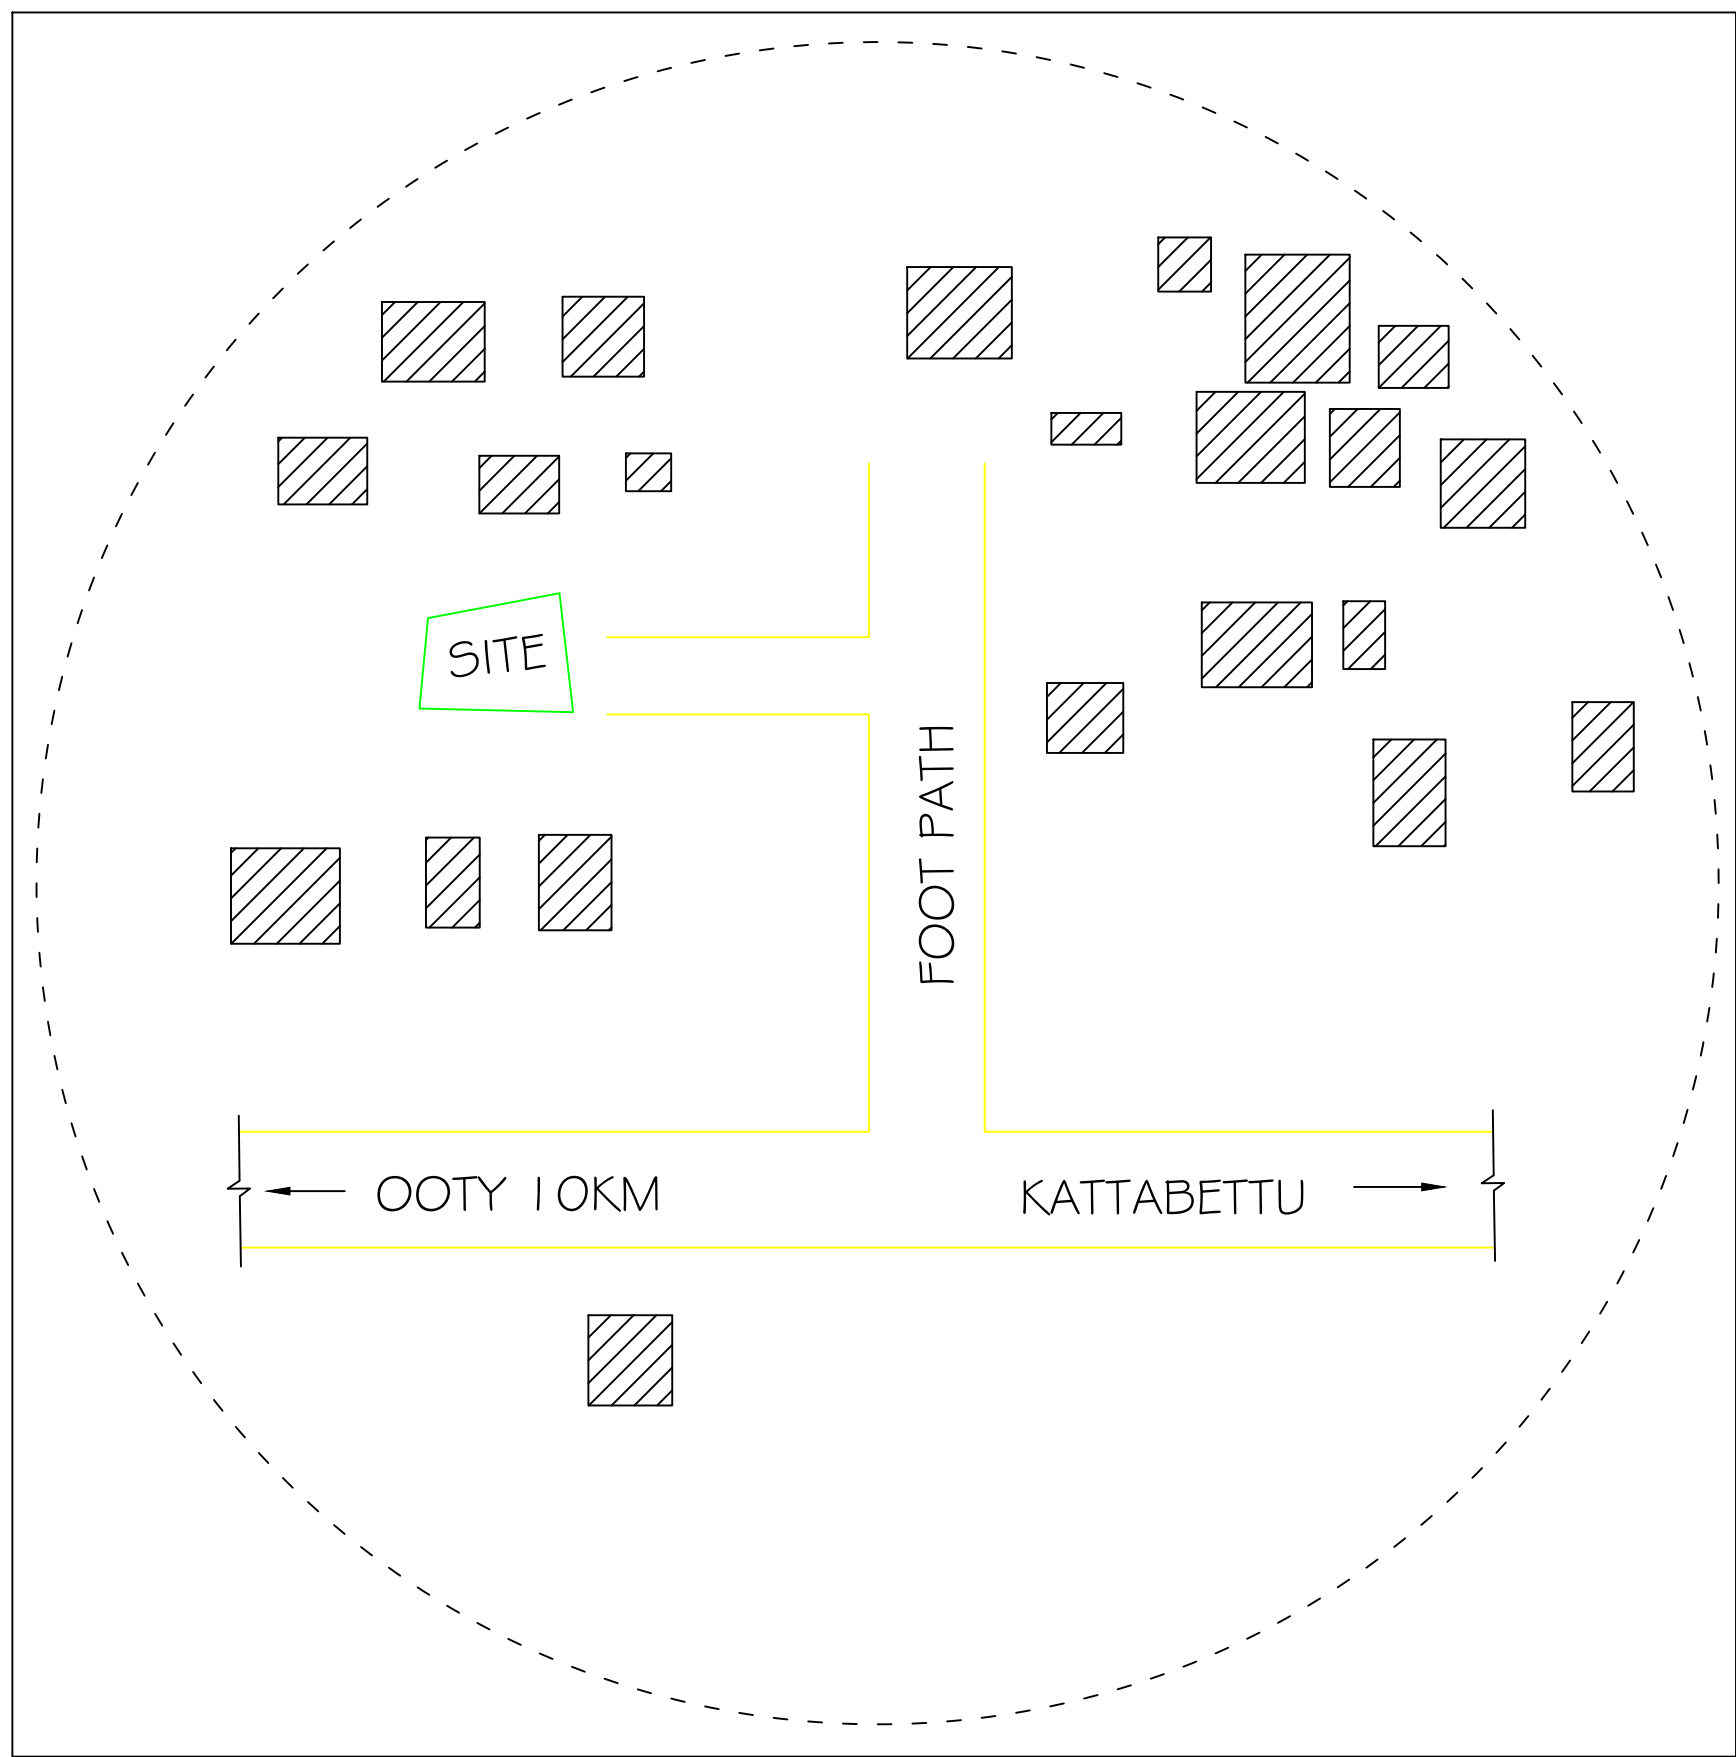



RAINWATER COLLECTING TANK

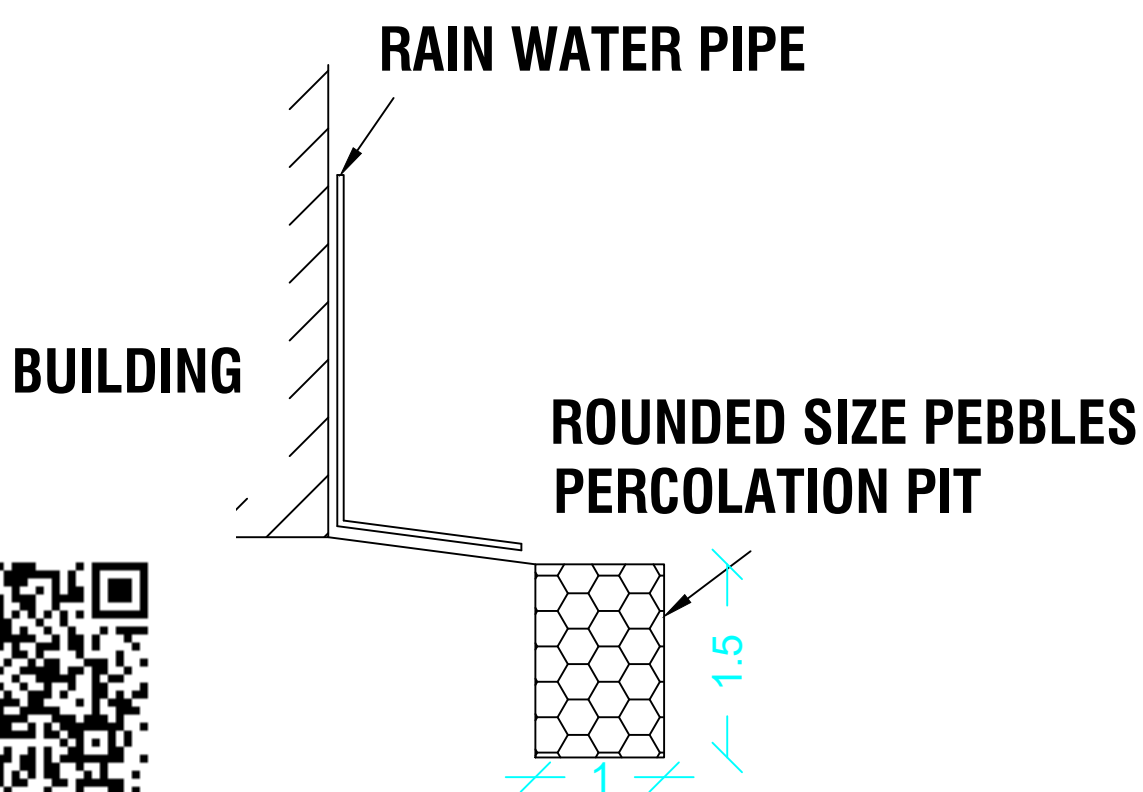

STAIR CASE DETAILS

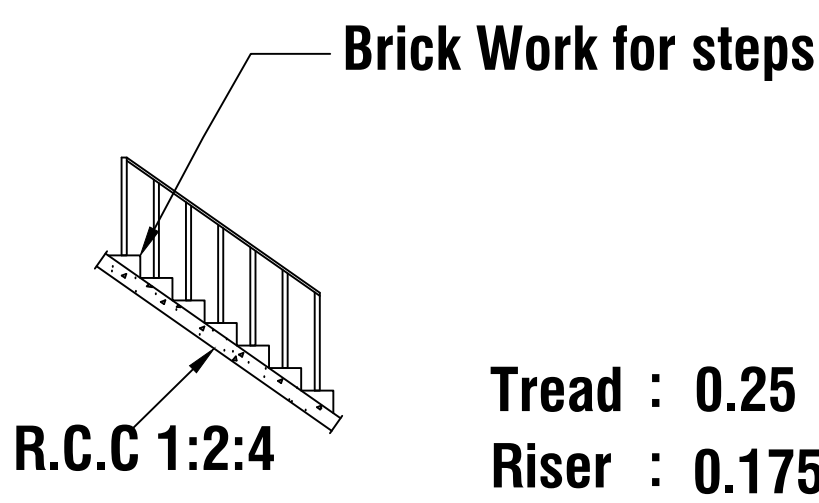

SOLAR PANEL WITH WATER TANK

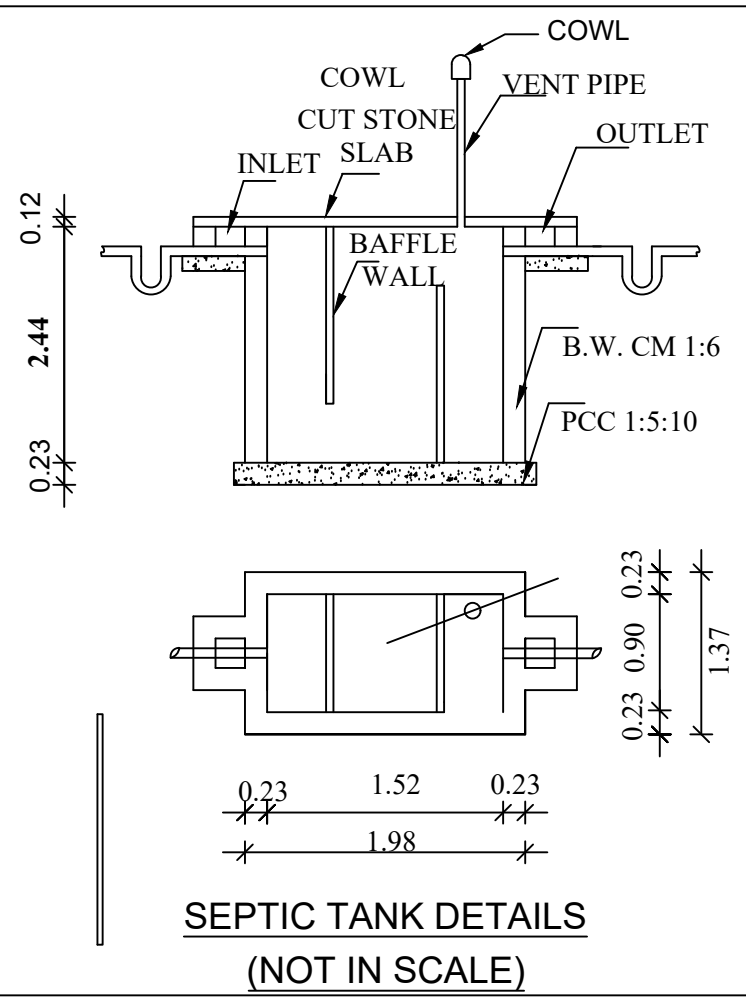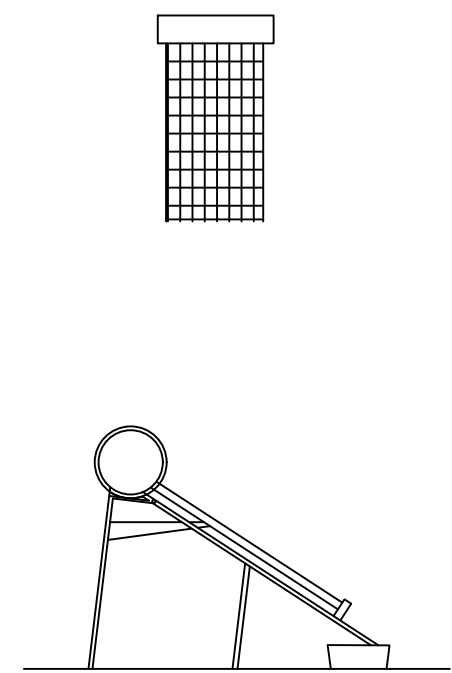

AREA DETAILS		SQ.FT	SQM
AREA OF THE LAND		1308.0	121.56
AREA OF THE GROUND FLOOR		749.16	69.60
AREA OF THE FIRST FLOOR		749.16	69.60
AREA LEFT OPEN		558.84	51.96
PLOT COVERAGE %		57.25 %	57.25 %

JOINERY SCHEDULES

1	MD	MAIN DOOR	1.06 X 2.10
2	D	DOOR	0.90 X 2.10
3	D1	DOOR	0.76 X 2.10
4	W	WINDOW	1.22 X 1.22
6	W1	WINDOW	0.90 X 1.22
7	KW	KITCHEN WINDOW	1.83 X 1.06
8	V	VENTILATOR	1.0 X 0.60

APPLICANT

Susheela

Mrs.SUSHEELA

(PH.NO:9751150326)

ENGINEER

Dinesh Kumar

Er. R. DINESH KUMAR DCE., BE.,
REGISTERED ENGINEER
RE/GR-II/068/LS/2024/00004
SRI KARIYABETTARAYAR CONSULTANCY
280,1ST FLOOR, SAMRUTKIRUPA COMPLEX,
STATE BANK LANE, OOTY - 643001.
97511 50326 ,9751973209