

PLAN SHOWING THE PROPOSED CONSTRUCTION OF RESIDENTIAL BUILDING AFTER REMOVING THE EXISTING RESIDENTIAL BUILDING

BEARING DOOR NO: 2/21 , SURVEY NO: 226/1R, 226/1P, WARD NO:2, THIRU RAMANALLUR,SEMMARIKULAM PANCHAYAT

UDANGUDI PANCHAYAT UNION,TIRUCHENDUR TALUK, THOOTHUKUDI DISTRICT

APPLICANT:- Mr. A.SAMIKAN , S/o Mr. AYYATHURAI,

PLACE :- THIRU RAMANALLUR,SEMMARIKULAM

AREA STATEMENT

DESCRIPTION	SQ.FT	SQ.M
SITE EXTENT (DOC)	4842.00	450.00
SITE EXTENT (PATTA)	4842.00	450.00
PRO. GROUND FLOOR	1434.52	133.32
PRO. FIRST FLOOR	347.76	32.32
TOTAL	1782.28	165.64
OPEN SPACE	3407.48	316.68




FSI: 0.296 PLOT COVERAGE 29.62%

APPLICANT:-

Mr. A.SAMIKAN ,
S/o Mr. Mr. AYYATHURAI.

LICENSED SURVEYOR:-

FOR OFFICE USE ONLY:-

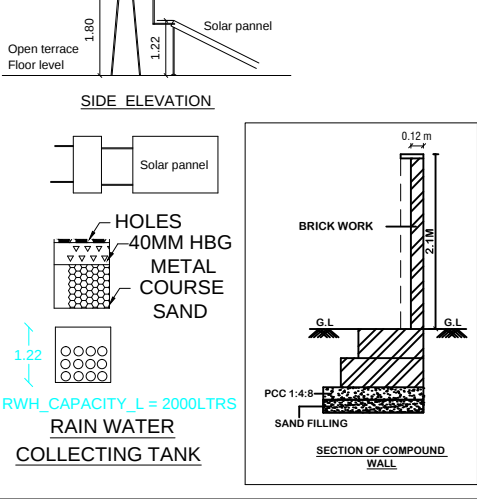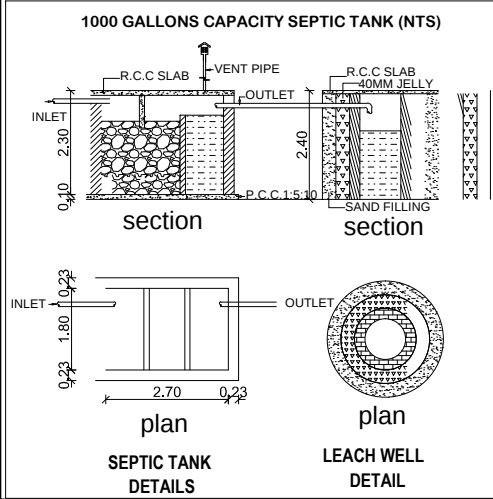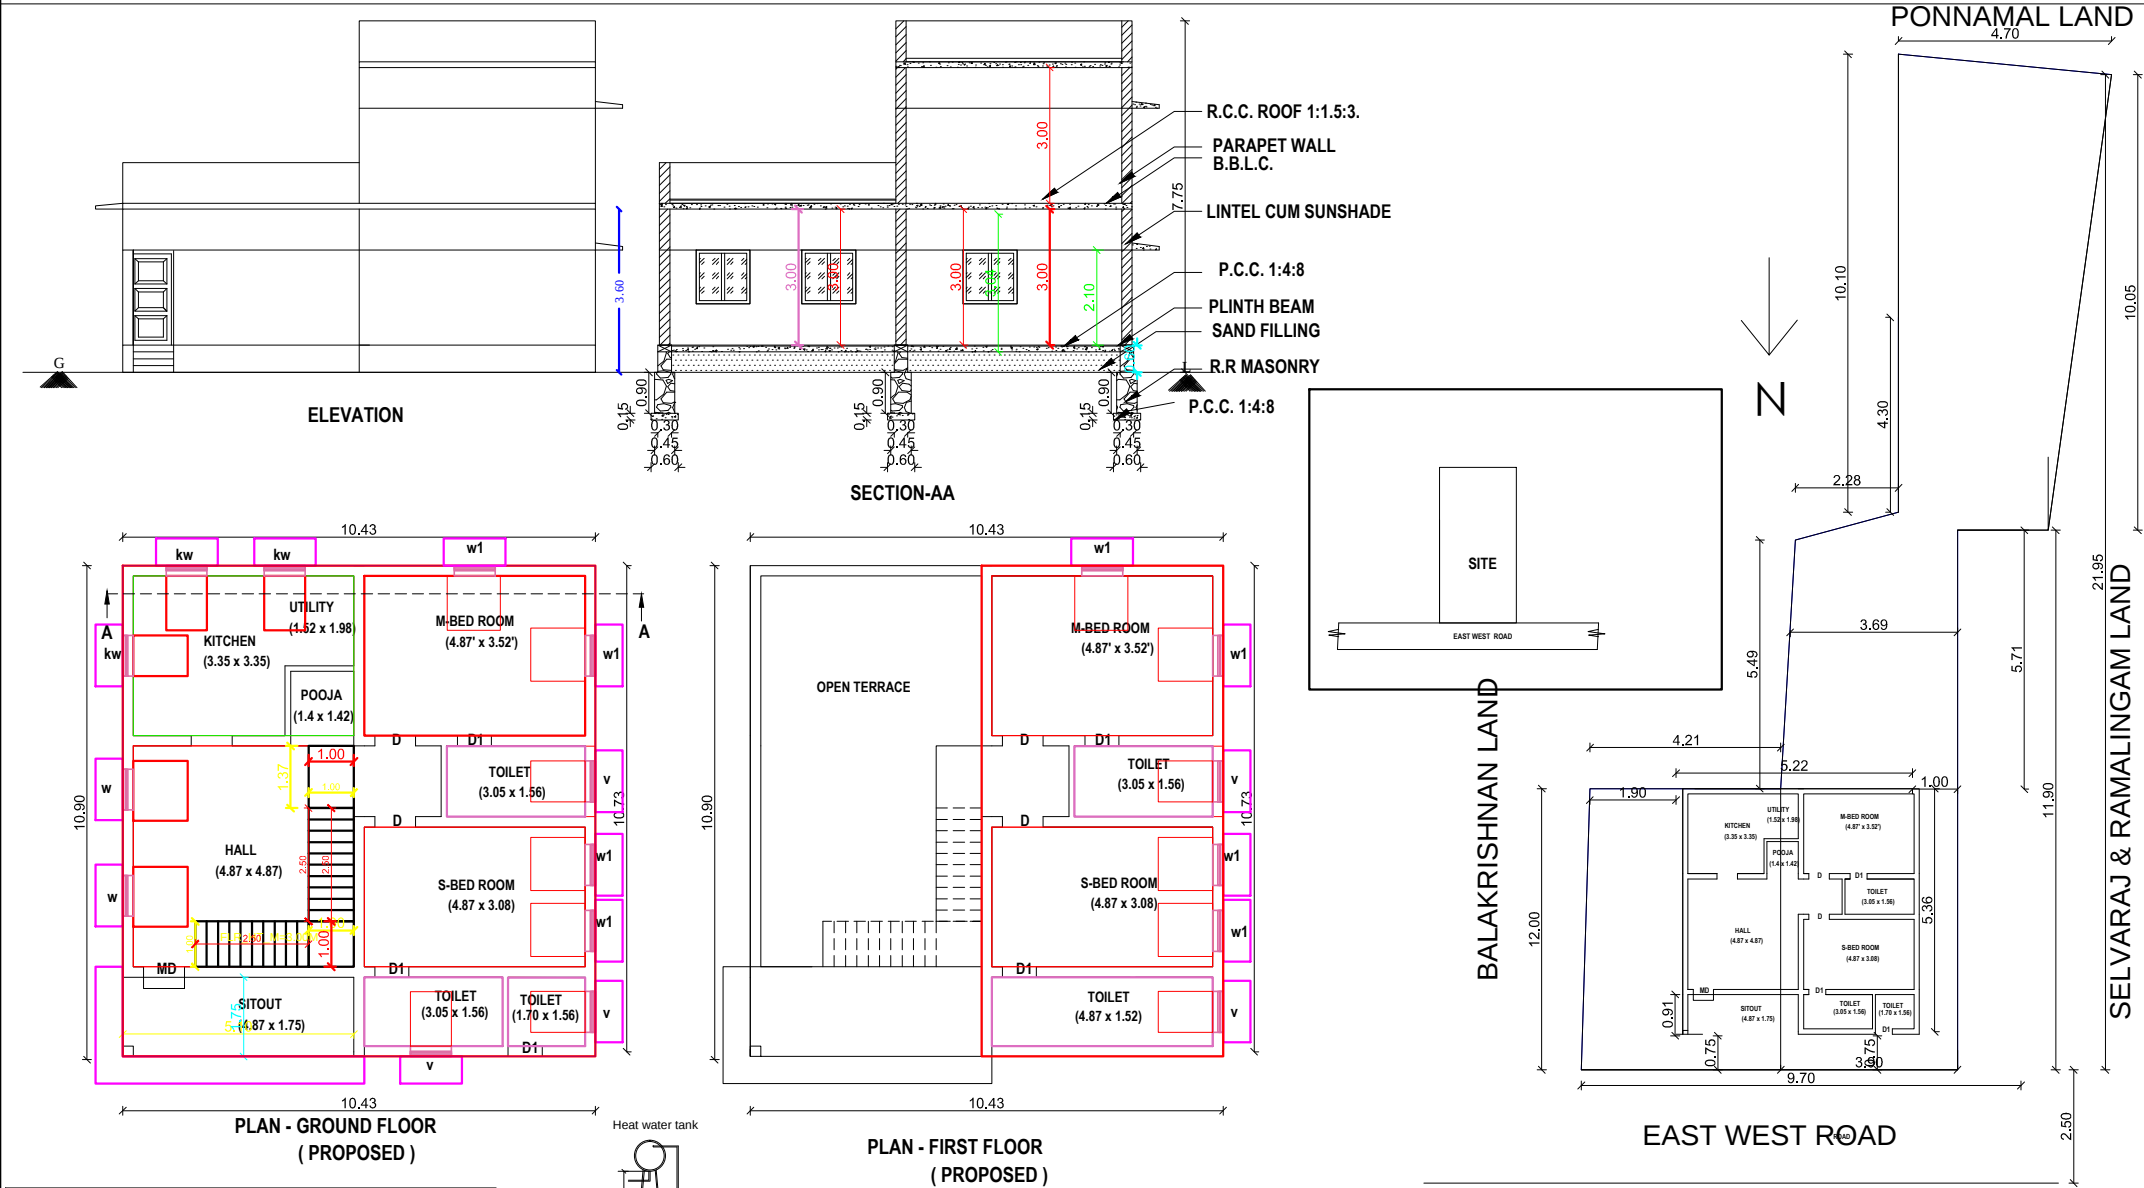

COLOUR CODE REFERENCE:-

1. SITE BOUNDRY
2. PROPOSED BUILDING
3. EXISTING BUILDING
4. EXISTING ROAD

NOTE:-
ALL DIMENSIONS IN 'M'

DETAILS OF JOINERIES:-

Sl.No.	Type	Description	Size	Nos.
1	D	Door	1.06 x 2.10	4
2	D1	Door	0.75 x 2.10	5
3	D2	Door	0.75 x 2.10	1
4	W	Window	0.90 x 1.20	2
5	W1	Window	1.55 x 1.20	8
6	KW	Kit. Window	0.90 x 0.90	3
7	V	Ventilator	0.90 x 0.60	5

SCALE	DATE	DRAWN	DRG.NO
1:100	09.12.2023.	E.D.N	UDI-SKM - 3/2023