
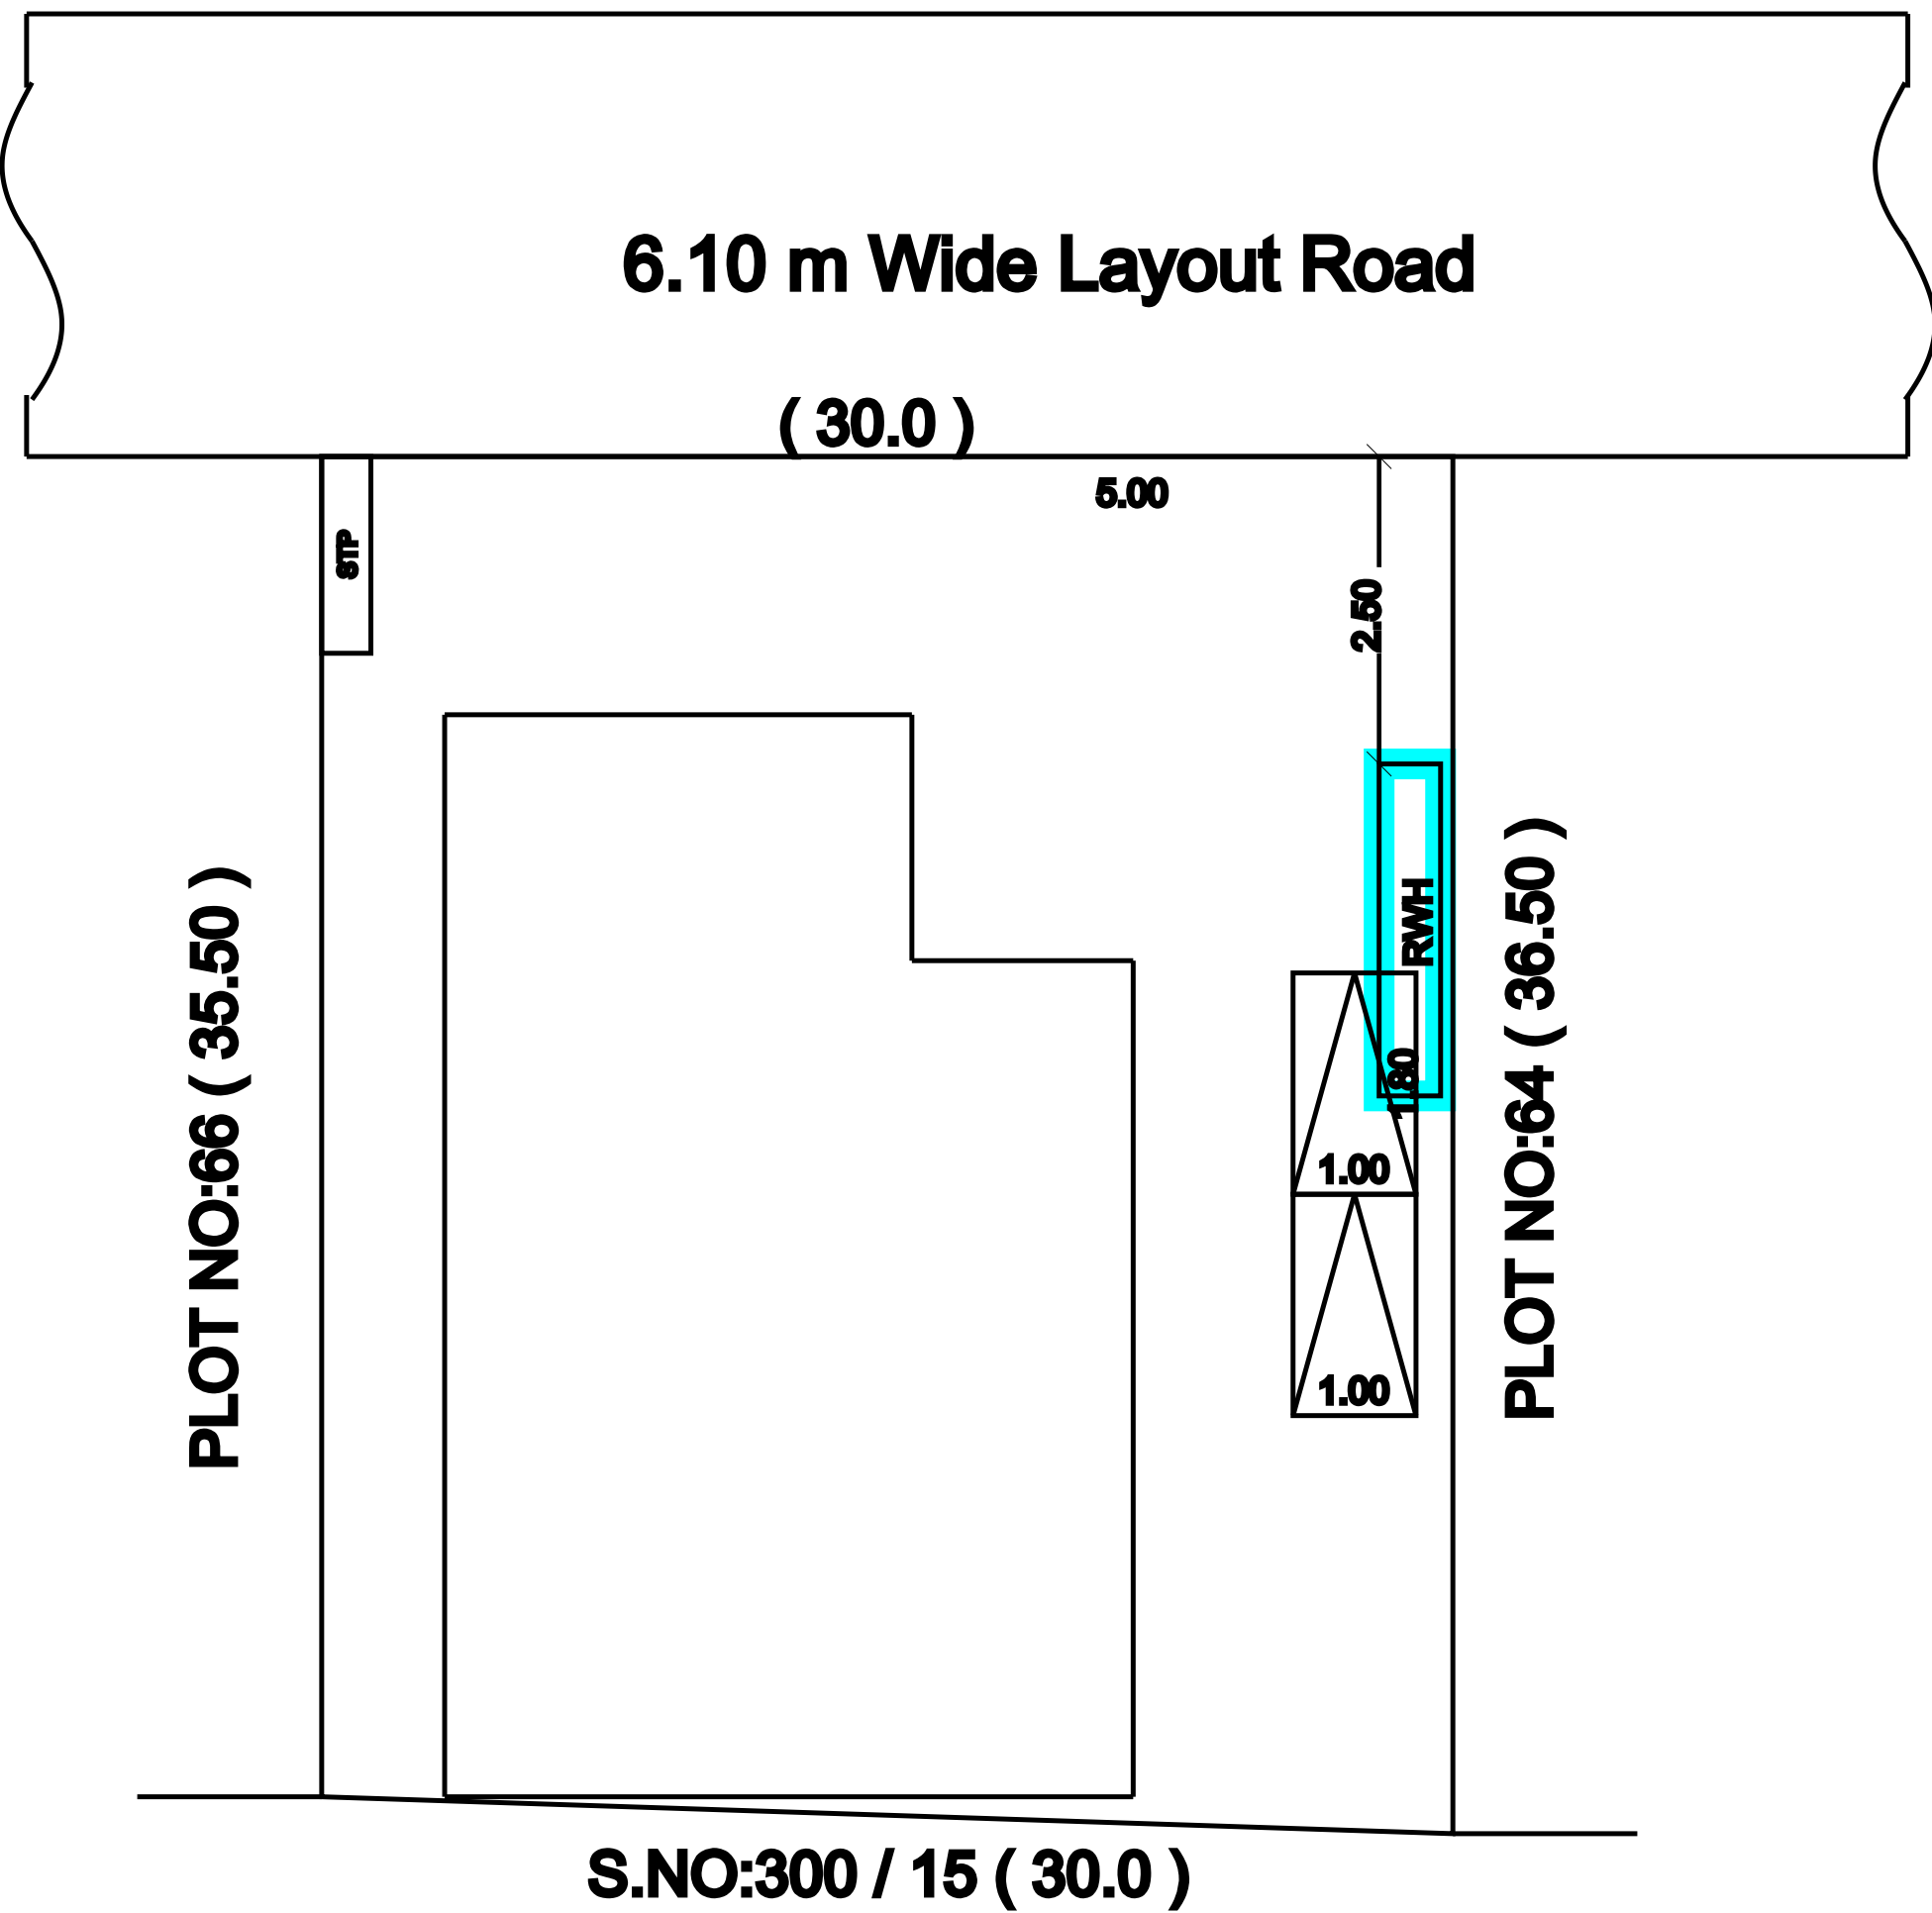
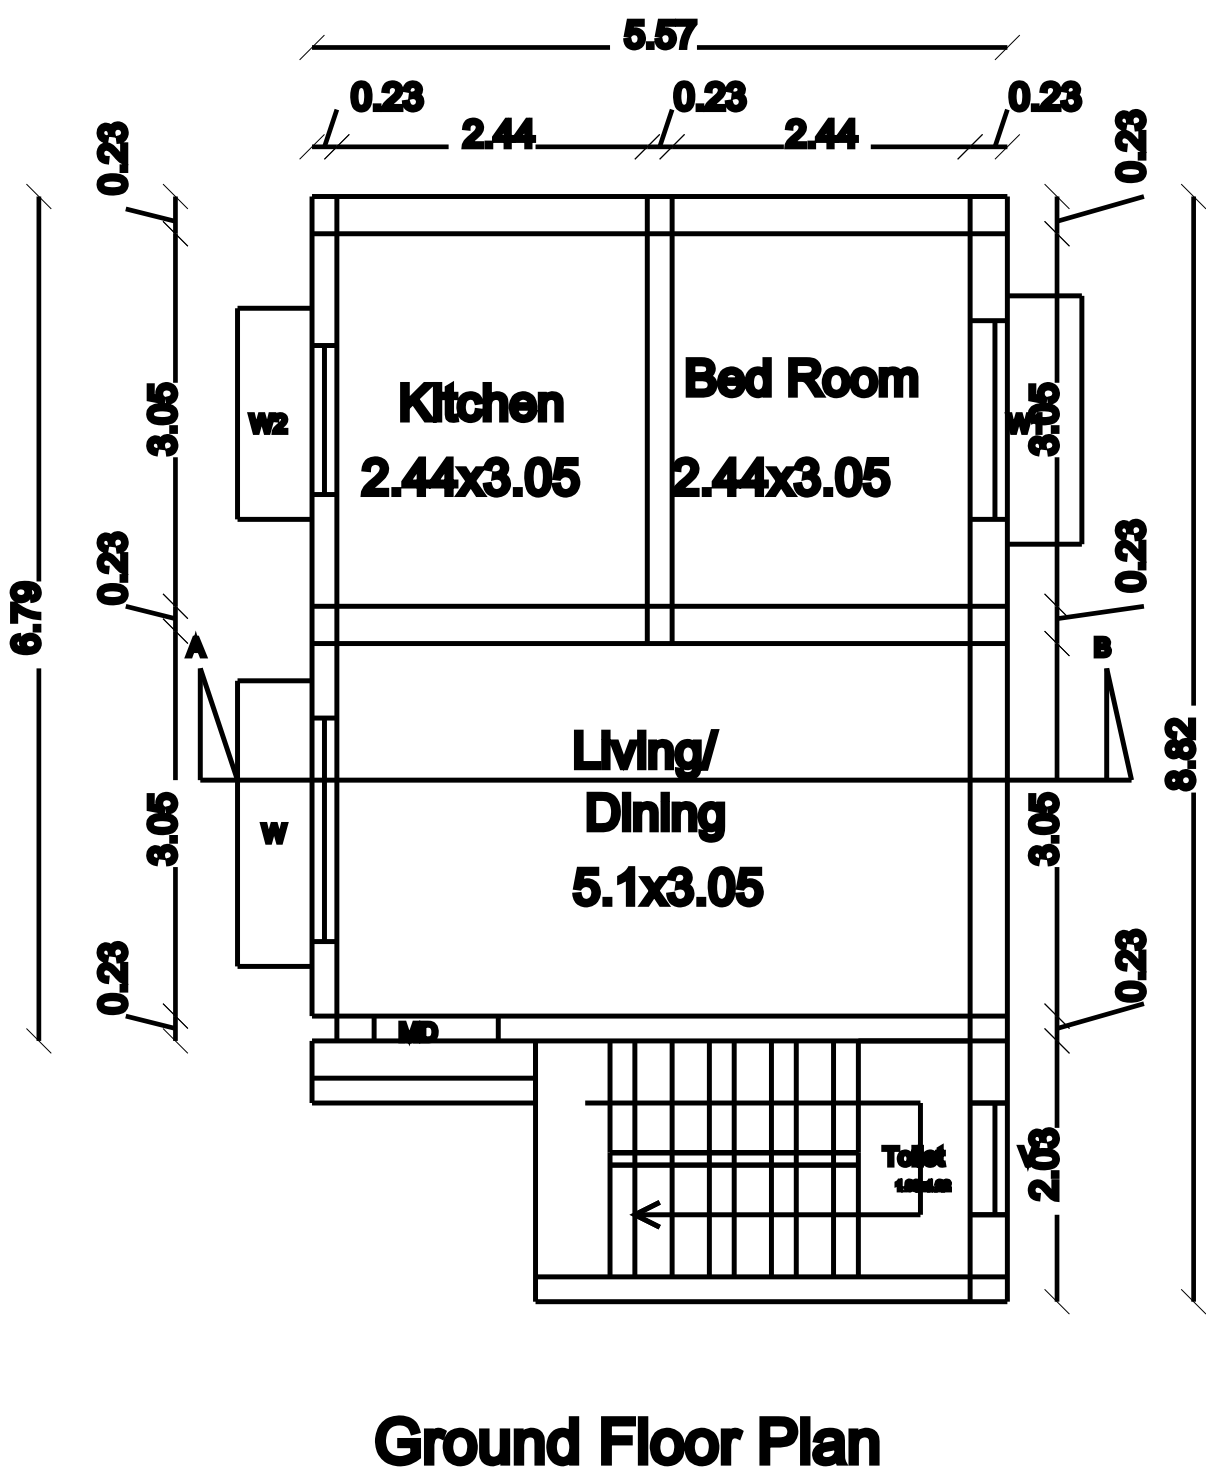


PLAN SHOWING THE PROPOSED CONSTRUCTION OF A GROUND FLOOR DWELLING HOUSE IN S. NO: 300 /19 ,PLOT NO:65,PATTAN O:2906 ,

"AT PASUVANTHANAI SRI GANAPATHI NAGAR VILLAGE & PASUVANTHANAI PANCHAYAT , OTTAPIDARAM TALUK & UNION ,THOOTHUKUDI-DIST.





BUILDING OWNER :(1)Mr.P.MARIAPPAN , (2) Mrs.M.MARIAMMAL

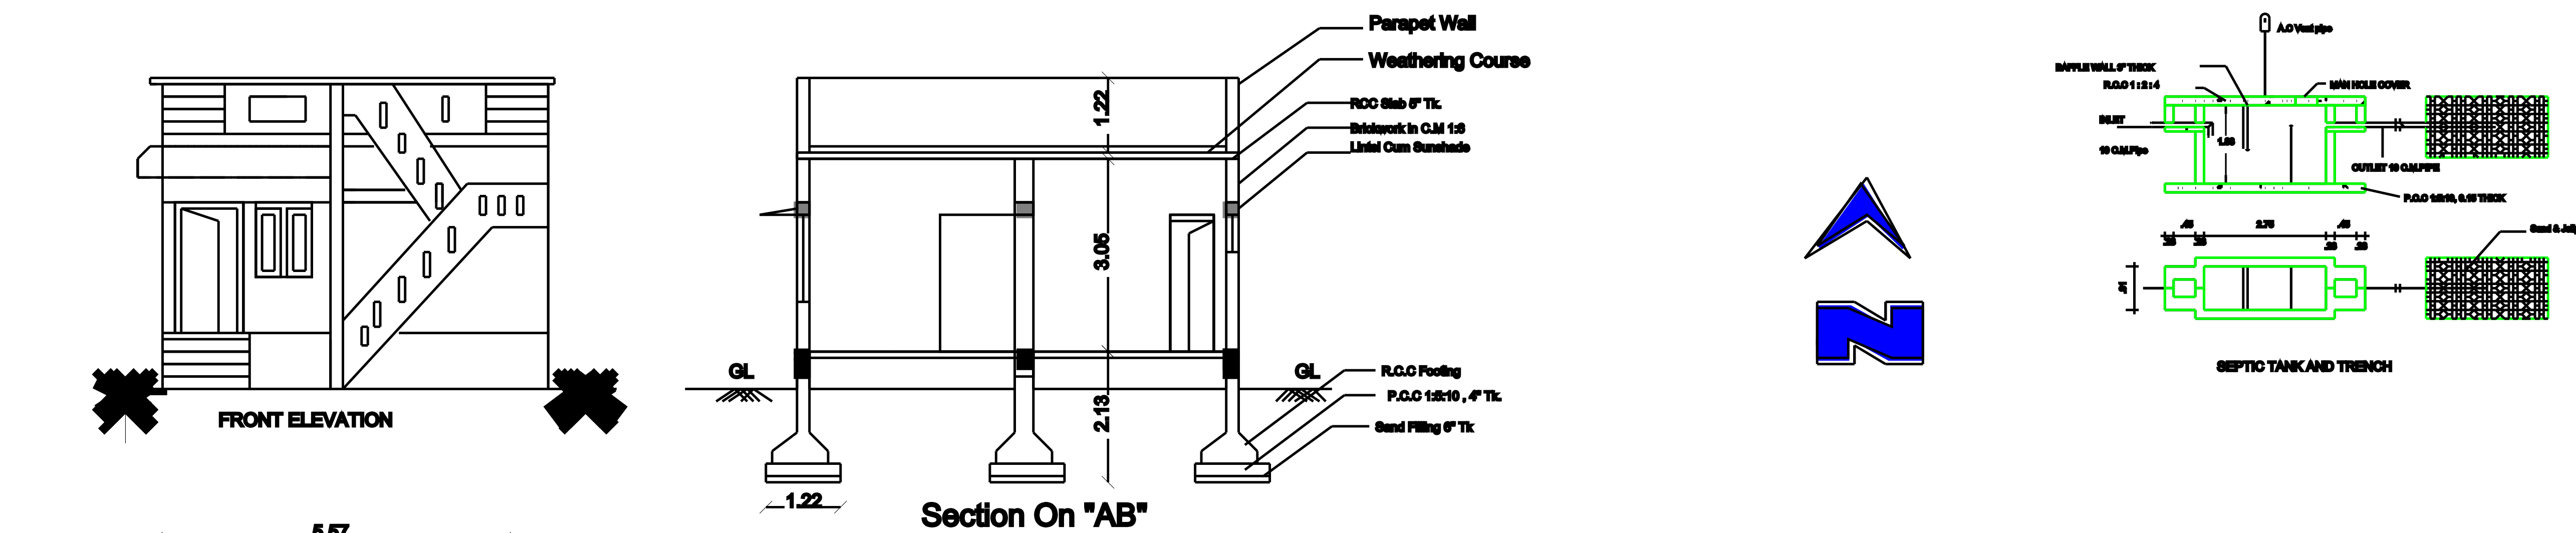

Schedule of Joinery ::

M.D:Main Door	3' 6" x 7' 0"	1.07m x 2.14m
D1 : Door	3' 0" x 7' 0"	0.91m x 2.14m
D2 : Door	2' 6" x 7' 0"	0.76m x 2.14m
O1 : Open	3' 6" x 7' 0"	1.07m x 2.14m
W: Window	6' 0" x 4' 6"	1.83m x 1.37m
W1: Window	5' 0" x 4' 6"	1.52m x 1.37m
W2: Window	4' 0" x 4' 6"	1.22m x 1.37m
V : Ventilator	3' 0" x 2' 0"	0.91m x 0.61m

AREA DETAILS	SQ.FT	SQ.MT
Area Of the Site	1080.00	100.00
Area Of the Proposed Ground Floor	489.87	45.51
Area Of the Open Space	590.13	54.49

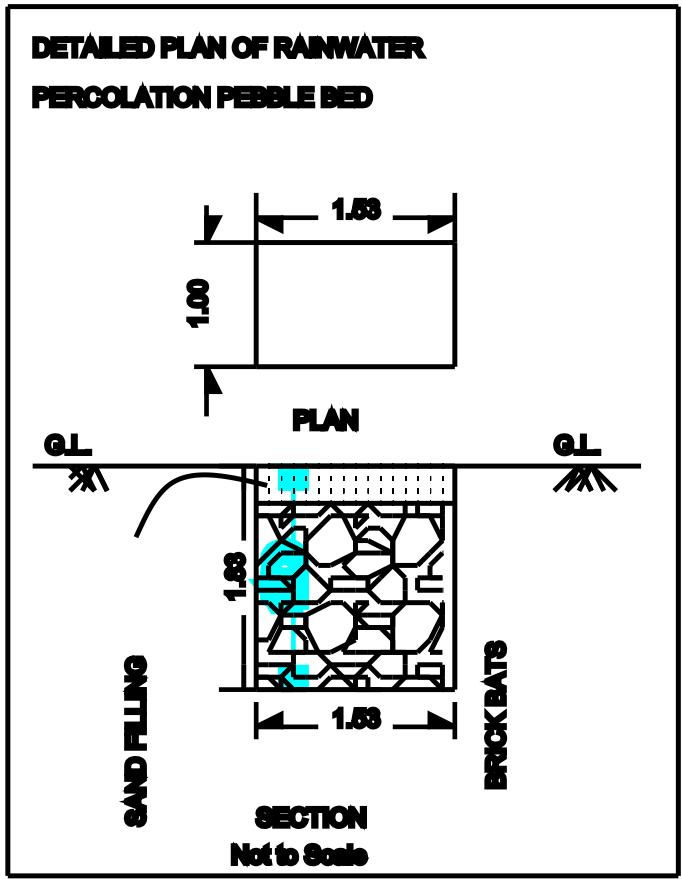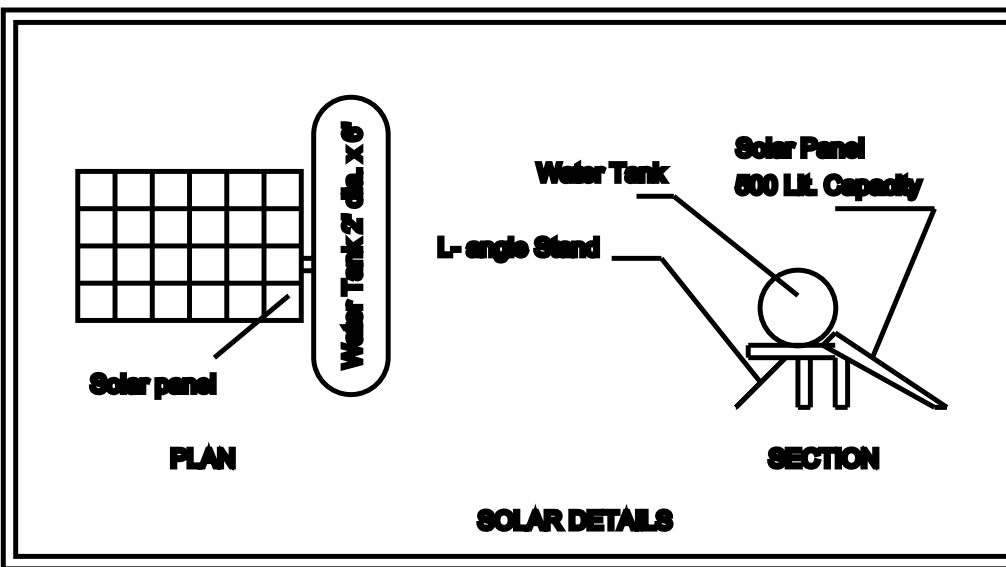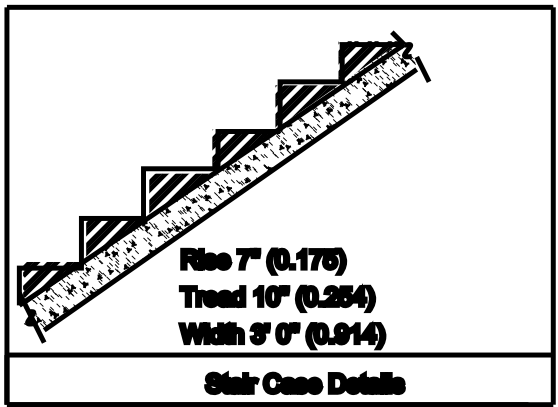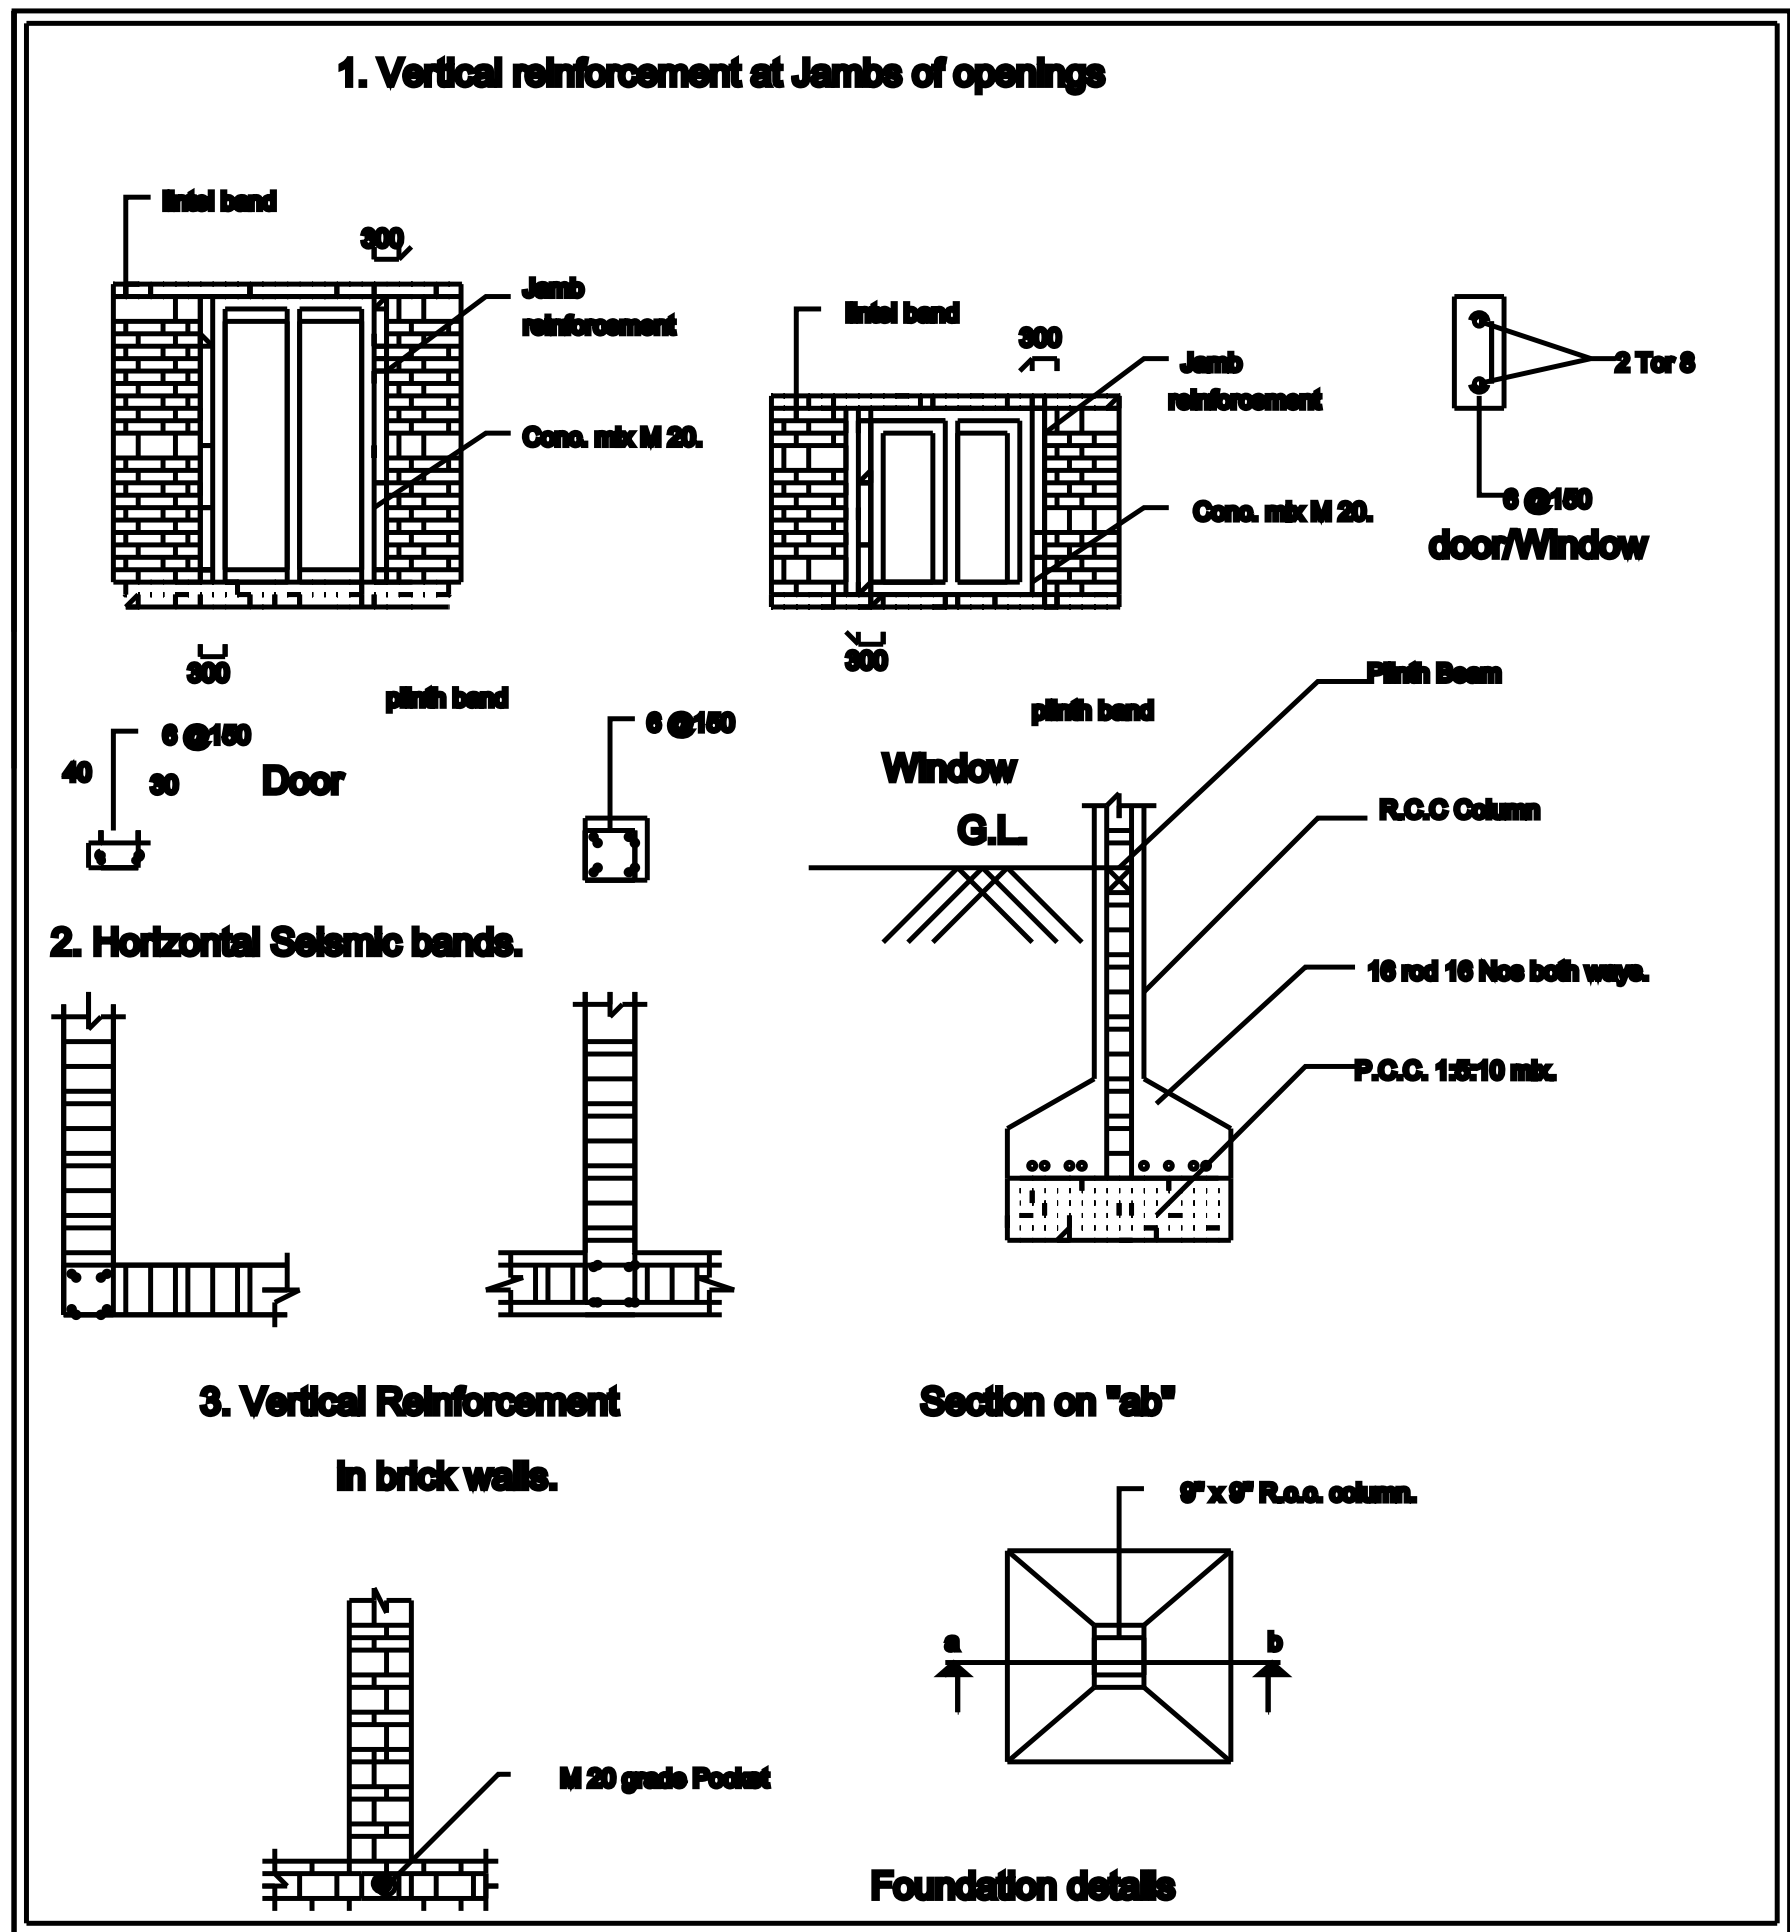

Reference
Site Boundary
Proposed Building

Certificate.Certified that provisions shall be made to provide "rain water Harvesting arrangement system" in the proposed construction as per plan .Bath room waste is connected to percolation pit for ground water recharge. All Dimensions are in Meter Unless specified. Scale 1:100

P. J. Senthil Kumar
M. S. Senthil Kumar

Applicant

E.P. Senthil Kumar
REGISTERED ENGINEER-II
SURVAYOR, PLOT NO: 65, PATTAN O: 2906, PASUVANTHANAI, OTTAPIDARAM, T
CELL : 9080771273, 9715673112

Engineer / LBS