
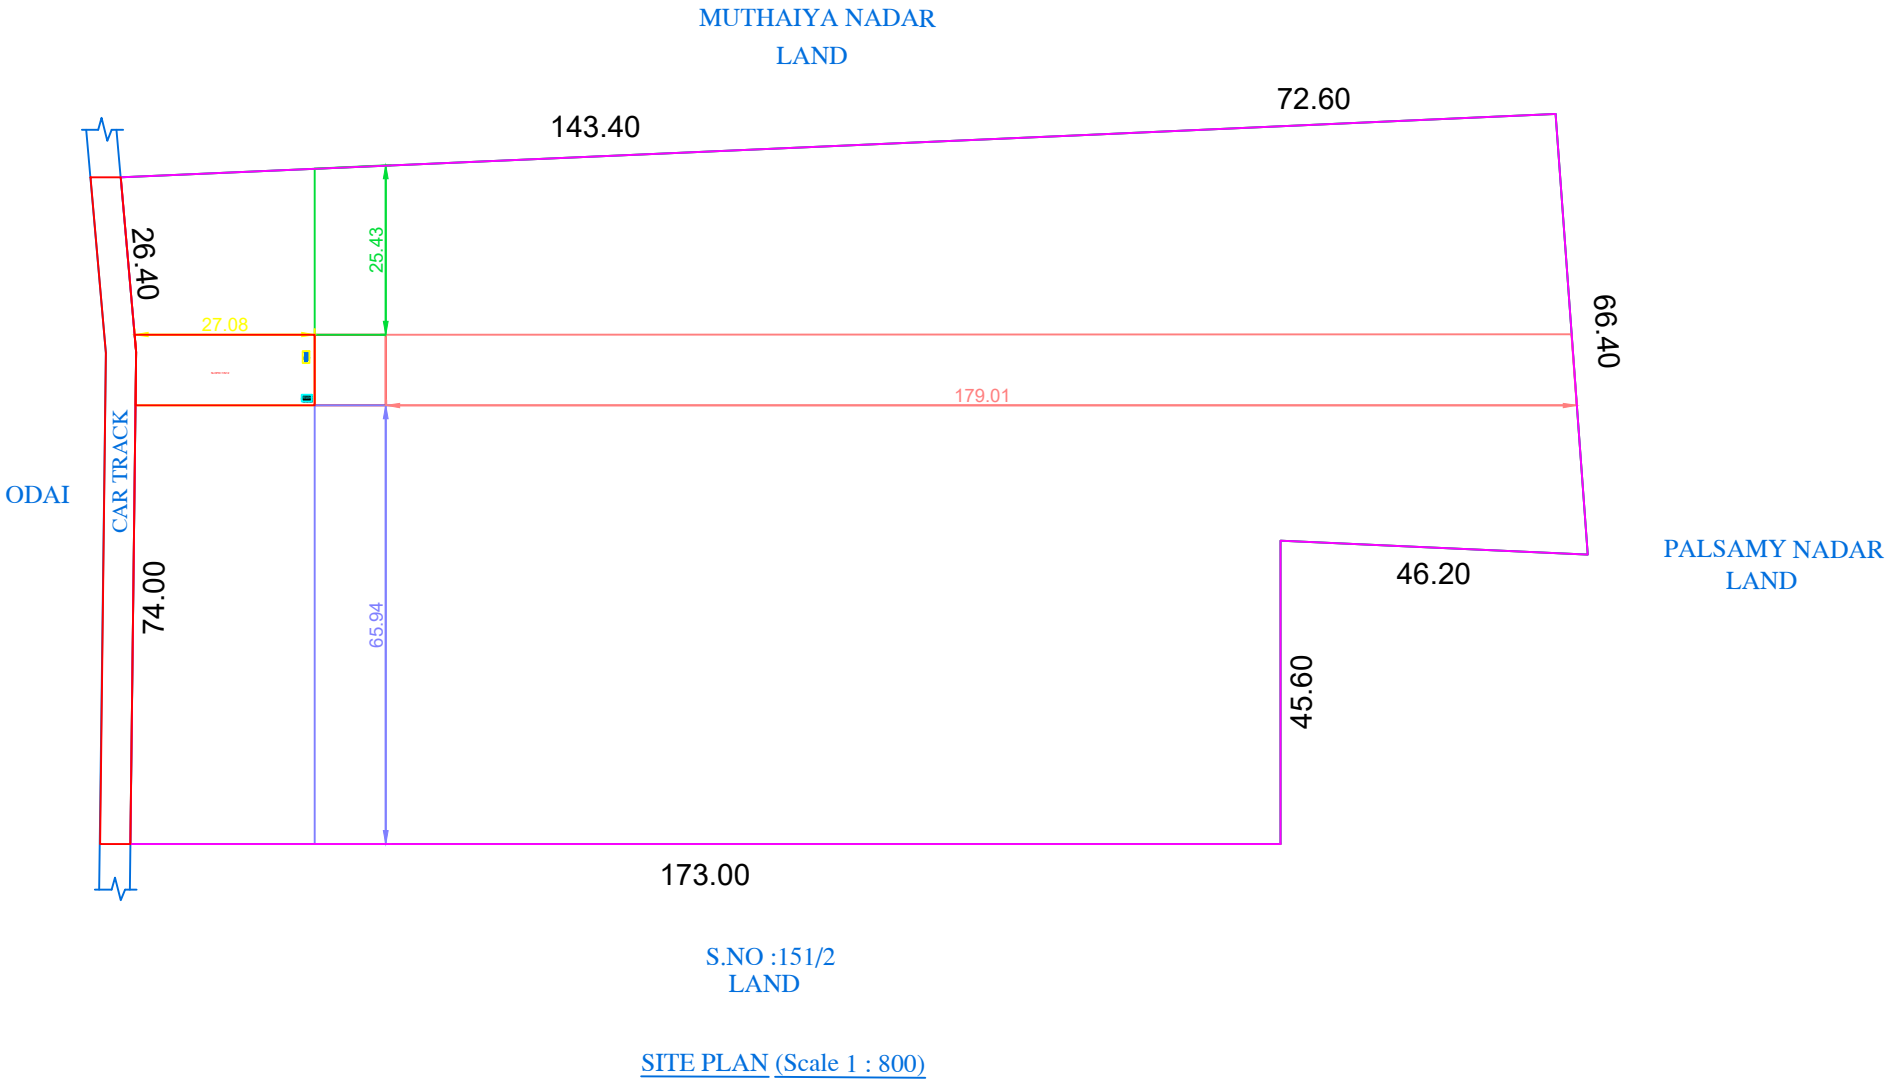
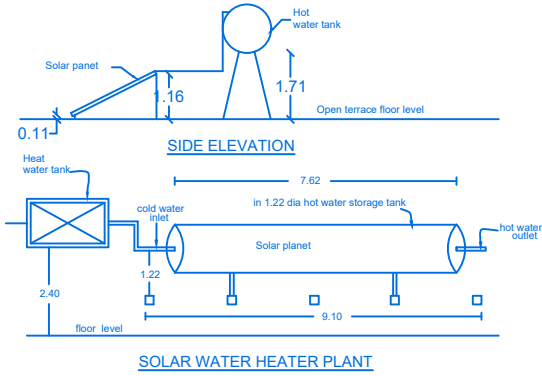
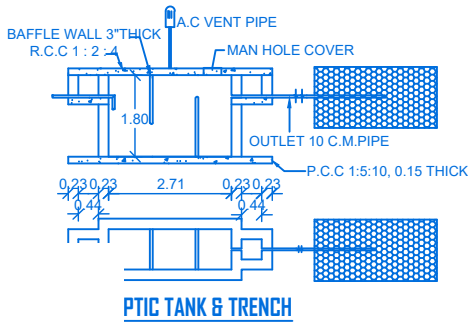
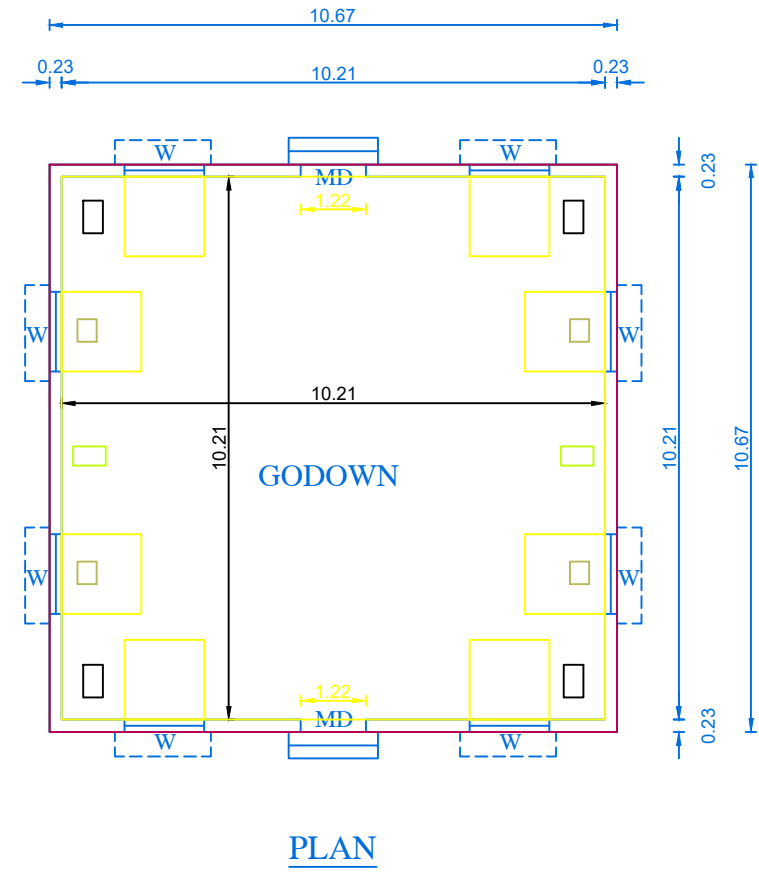
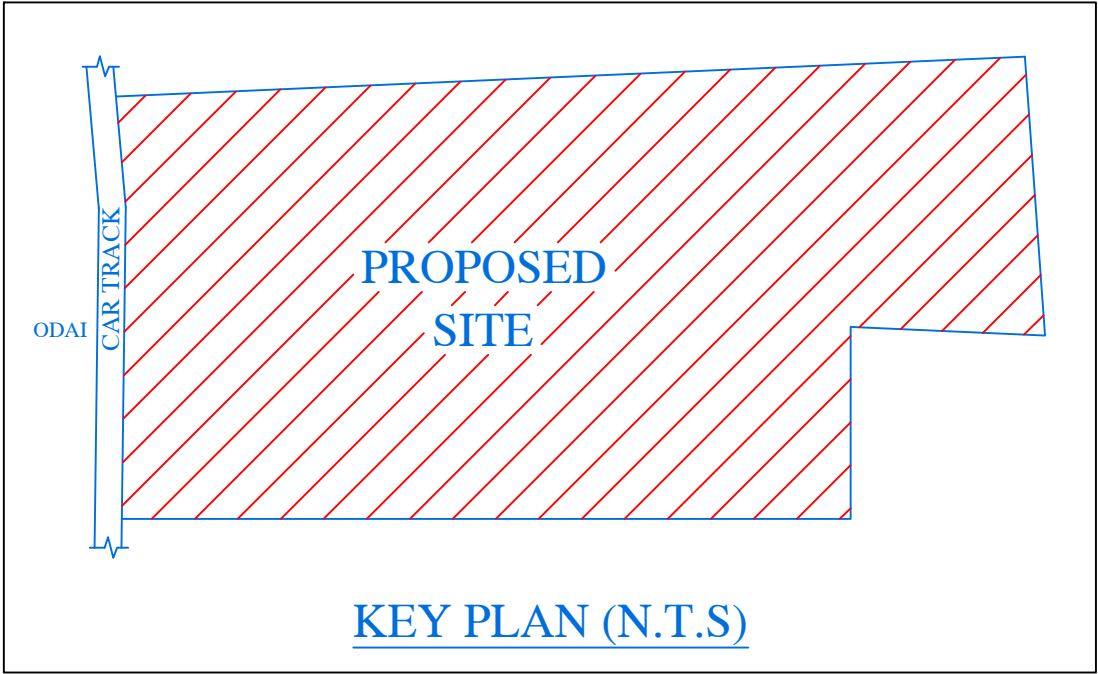


PLAN SHOWING THE PROPOSED CONSTRUCTION OF A DWELLING COMMERCIAL BUILDING BEARING SURVEY NO:151/1, MEENACHIPURAM VILLAGE & PANCHAYAT, KOVILPATTI - UNION, ETTAYAPURAM - TALUK, THOOTHUKUDI - DISTRICT.

APPLICANT'S NAME : Mr.M.AHAMED MYDEEN S/o. Thiru.MOHAMEDGANI.

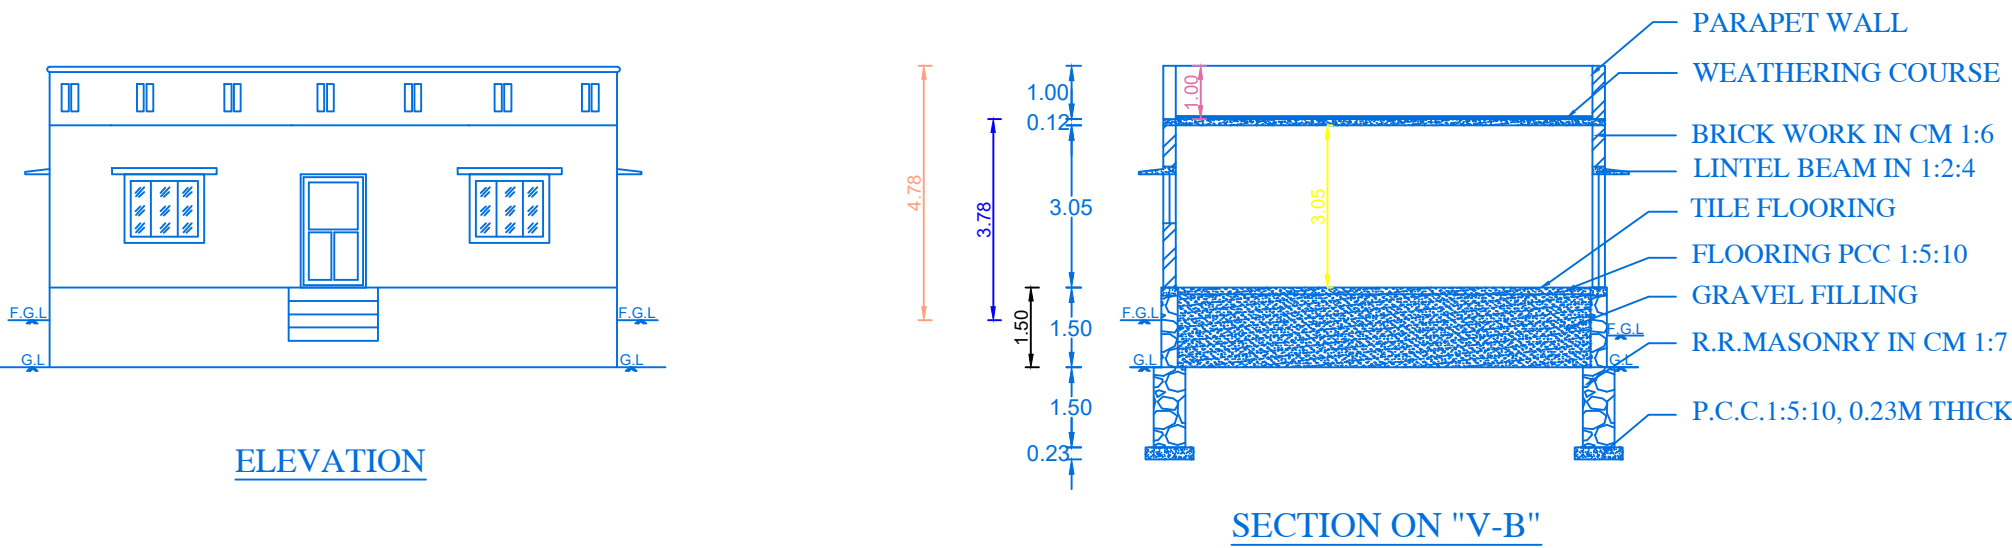

PLAN INFO  
AS\_PER\_DOCUMENT=21326.75  
PLOT\_AREA\_M2=21326.75  
PLOT\_NO=NO  
SURVEY\_NO=151/1  
PATTA\_NO=1194  
FMB\_OR\_PLR=21326.75  
AS\_AT\_SITE=20803.42  
SINGLE\_FAMILY\_BLDG=NO  
IS\_SWIMMING\_POOL\_EXISTS=NO  
CRZ=NO  
SECURITY\_ZONE=NO  
ACCESS\_WIDTH\_M=4.57  
ROAD\_WIDTH=4.57  
ROAD\_LENGTH=95.60  
AREA\_TYPE=OTHERS  
AVG\_PLOT\_DEPTH= 217.60  
AVG\_PLOT\_WIDTH= 106.20  
LAND\_USE\_ZONE =COMMERCIAL  
IF\_HERITAGE\_TOWN\_LESSTHAN\_1KM\_RADIUS=NO  
RWH\_DECLARED=YES  
DISTRICT=THOOTHUKUDI  
TALUK=ETTAYAPURAM  
JURISDICTION\_TYPE=VILLAGE\_PANCHAYAT  
OSR\_APPLICABLE=YES  
OSR\_SURR\_BUYBACK\_RETAIN=RETAIN  
RWH\_DECLARED=YES  
PREMIUM\_FSI\_REQUIRED=NO  
IS\_APPROVED\_LAYOUT=NO

| AREA DETAILS                    |          |           |
|---------------------------------|----------|-----------|
| AREA                            | SQ.MT    | SQ.FT     |
| AREA OF SITE<br>(Super Imposed) | 21326.75 | 229561.13 |
| PLINTH AREA IN G.FLOOR          | 113.85   | 1225.48   |
| AREA OF CARPET                  | 104.24   | 1122.03   |

| JOINERY DETAILS |                |             |
|-----------------|----------------|-------------|
| M.D             | MAIN DOOR      | 1.10 x 2.10 |
| G.D             | GRILL DOOR     | 1.00 x 2.10 |
| D               | DOOR           | 1.00 x 2.10 |
| D1              | DOOR           | 0.76 x 2.10 |
| W               | WINDOW         | 1.22 x 1.22 |
| KW              | KITCHEN WINDOW | 0.92 x 0.62 |
| V               | VENTILATOR     | 0.92 x 0.62 |

NOTE:  
TO PROVIDE RAIN WATER HARVESTING  
ARRANGMENTS IN THE PROPOSAL  
CONSTRUCTION AS PER PLAN

ALL DIMENSIONS ARE IN METRE  
SCALE 1:100

APPLICANT

Er. E.MUTHUMARIAPPAN, DCE.,  
Registered Engineer - Grade - III  
Regn. No. - 137/LS/2021/00005  
VIJAYA BUILDERS  
AKS Theatre Road, VOC Nagar and Street,  
Kovilpatti - 628 301.  
Cell : 8124283218

REGISTERED ENGINEER