
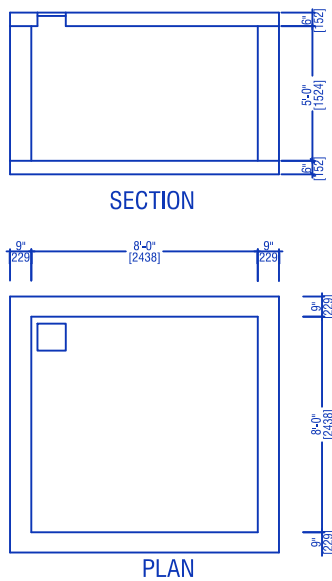


PLAN SHOWING THE PROPOSED CONSTRUCTION OF COOLING SHEET ROOF HOUSE,
IN SY.NO:178/1A,178/1B,PATTA.NO:1712,AT POOCHIKADU,PALLIPATHU VILLAGE &
PANCHAYAT OF TIRUCHENDUR UNION.

NAME OF THE APPLICANT : Mr.RAJENDRAN S/O.Mr.SHANMUGA NADAR.

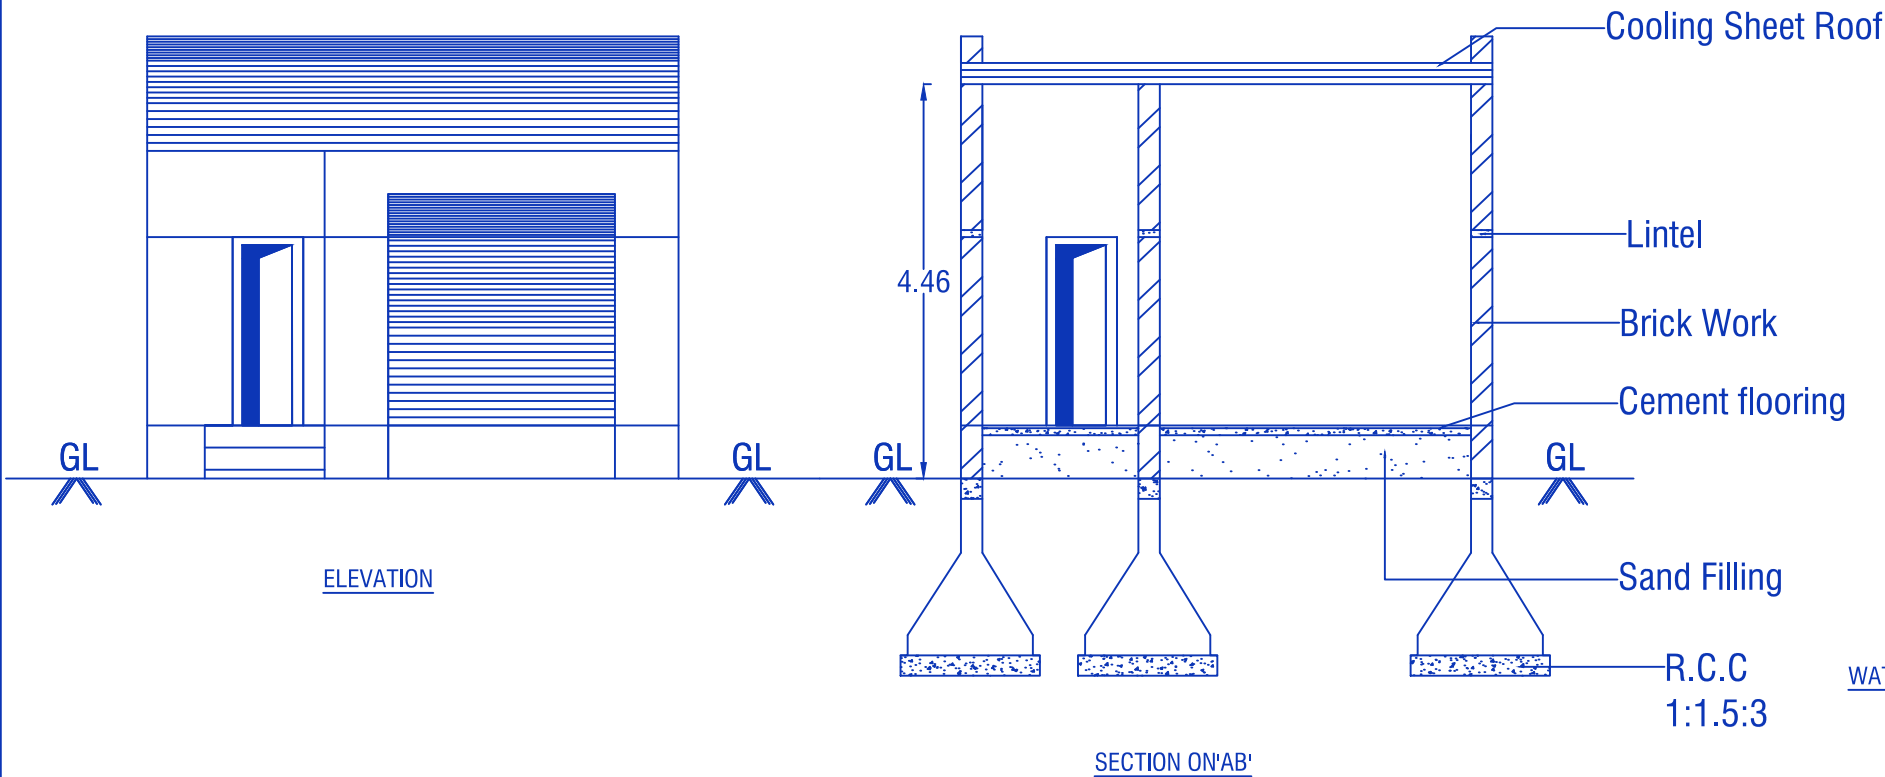


DETAILS OF COLLECTION SUMP FOR RAIN
WATER HARVESTING OF ROOF TOP RAIN WATER

JOINERY			
W3	Window 4.49 X 1.22	W2	Window 2.98 X 1.22
D	DOOR 1.22 X 2.10	V1	Ventilator 2.33 X 0.61
D2	DOOR 0.76 X 2.10	V	Ventilator 0.91 X 0.61


FLOOR WISE BREAKUP					
	AREA DETAILS	F.S.I in SQ.MT	NON F.S.I in SQ.MT	TOTAL BUILT UP AREA	
				SQ.MT	SQ.FT
	PRO. GROUND FLOOR	30.96	-	30.96	333.25
	TOTAL AREA	30.96	-	30.96	333.25
	ROAD				
	SITE AREA	67.54 SQ.MT/727.00 SQ.FT			

NOTE:
Waste Water should be used for Gardening purpose
Rain Water harvesting Details Provided
Solar System Water tank provided
Fire Resistance to be provided
Emergency alarm to be provided
Drinking water to be provided as per corporation norms
Rain water harvesting tank to be provided
Sewer line connected to UGD line
Waste water from recycled water tank & Trench connected to sullage disposal tank
Solid waste tub to be provided
'U' traps provided in septic tank to prevent curb breeding of mosquitoes
(As per G.O (M.S)No:341-dated 03.11.2004)

OFFICE USE

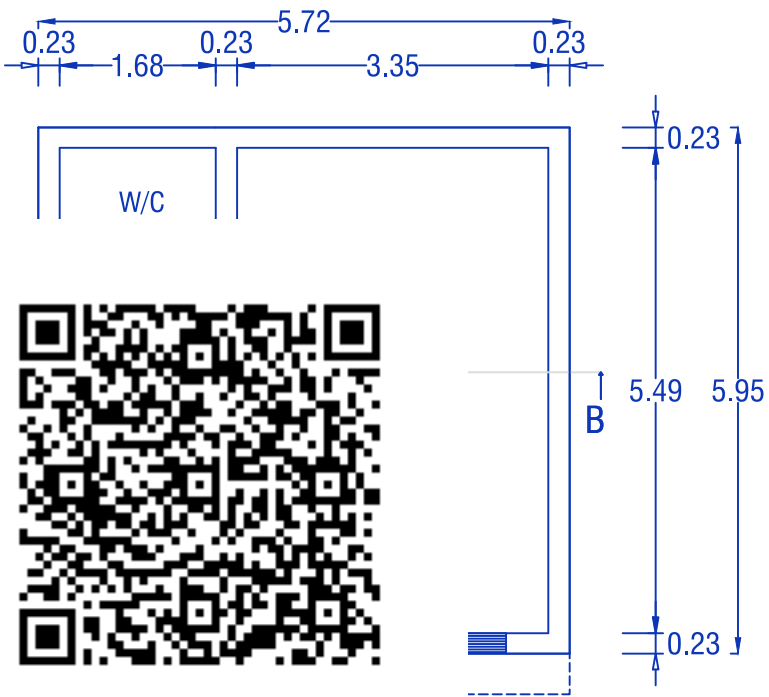

GROUND FLOOR PLAN

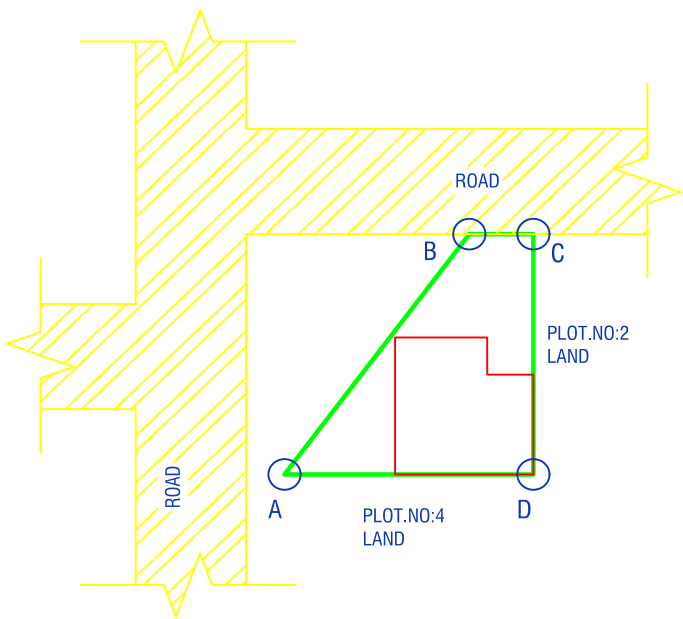


SITE PLAN

FLOOR SPACE INDEX

$$F.S.I = \frac{G.F}{TOTAL SITE AREA}$$
$$F.S.I = \frac{30.96}{67.54} = 0.46 < 2$$

APPLICANT

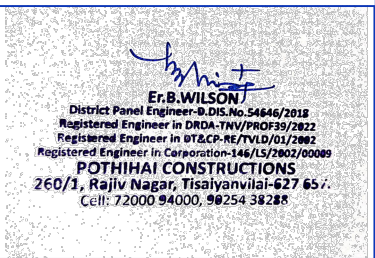

ENGINEER

POTHIAI CONSTRUCTIONS
Near Pothihai Public School
Tisaiyanvilai.
Cell No. 90254 38288 , 99524 69037

PLAN.NO:
1885