



PLAN SHOWING THE PROPOSED CONSTRUCTION OF COMMERCIAL BUILDING (SHED) IN
SURVEY NO- 83/9B1A, AS PER PATTa S.NO-83/9B1A2,WARD NO - , AT THOPPUR, PIDANERI
VILLAGE&PANCHAYAT,SATHANKULAM TALUK @ THOOTHUKUDI DISTRICT.

OWNER NAME

Mr.J.RAJASINGH
S/O.Mr.JEBA RAJ

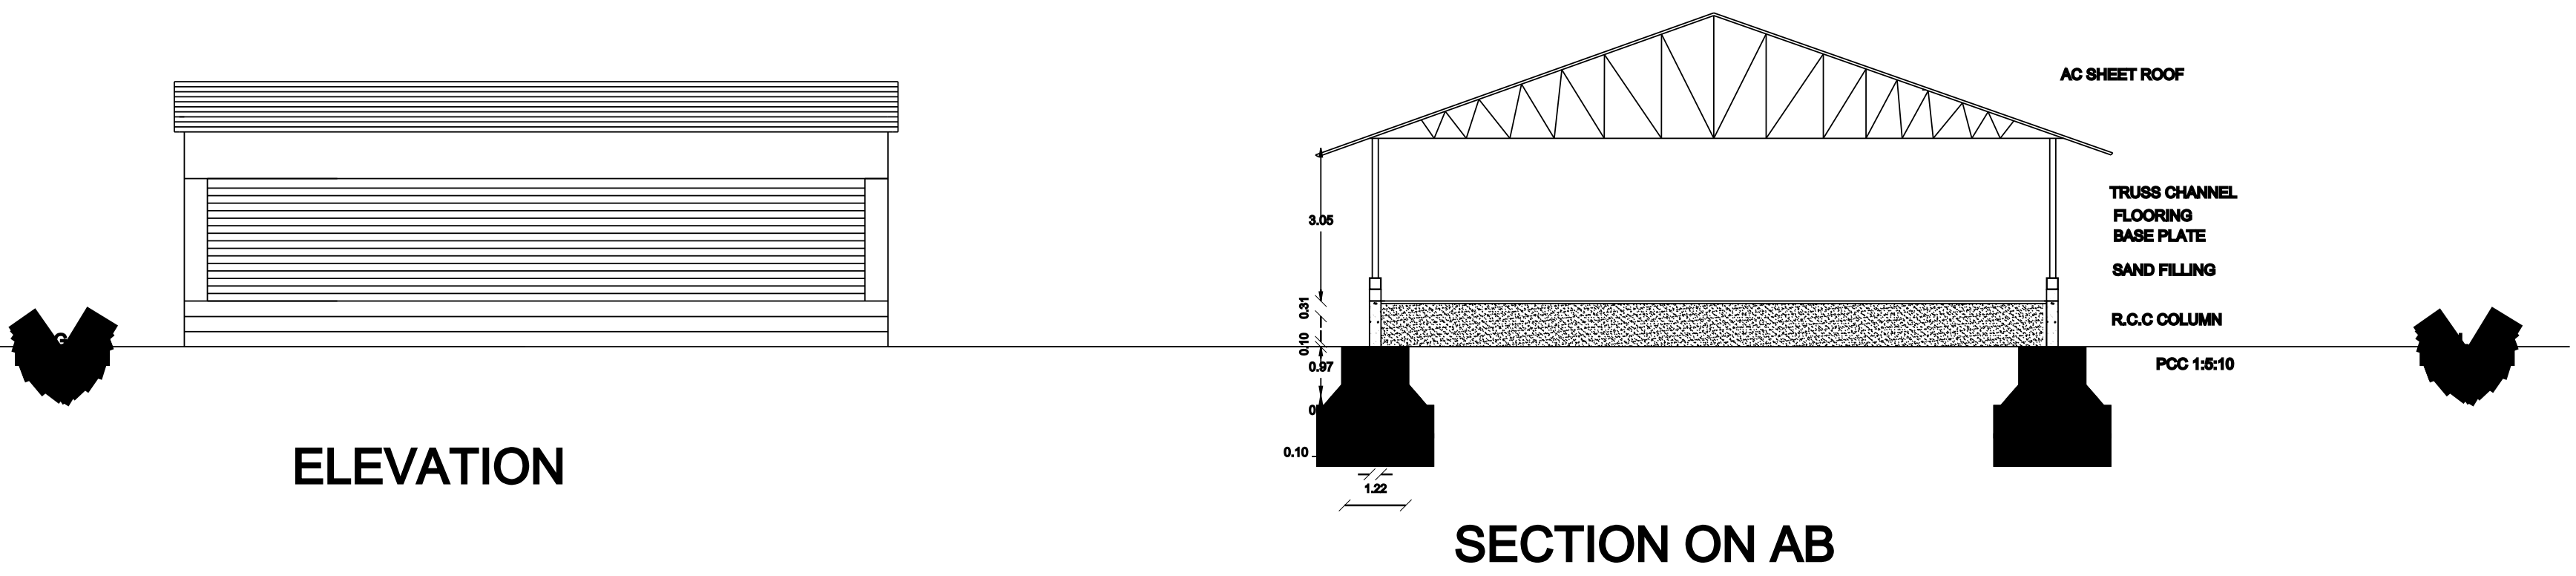


OFFICE USE :-

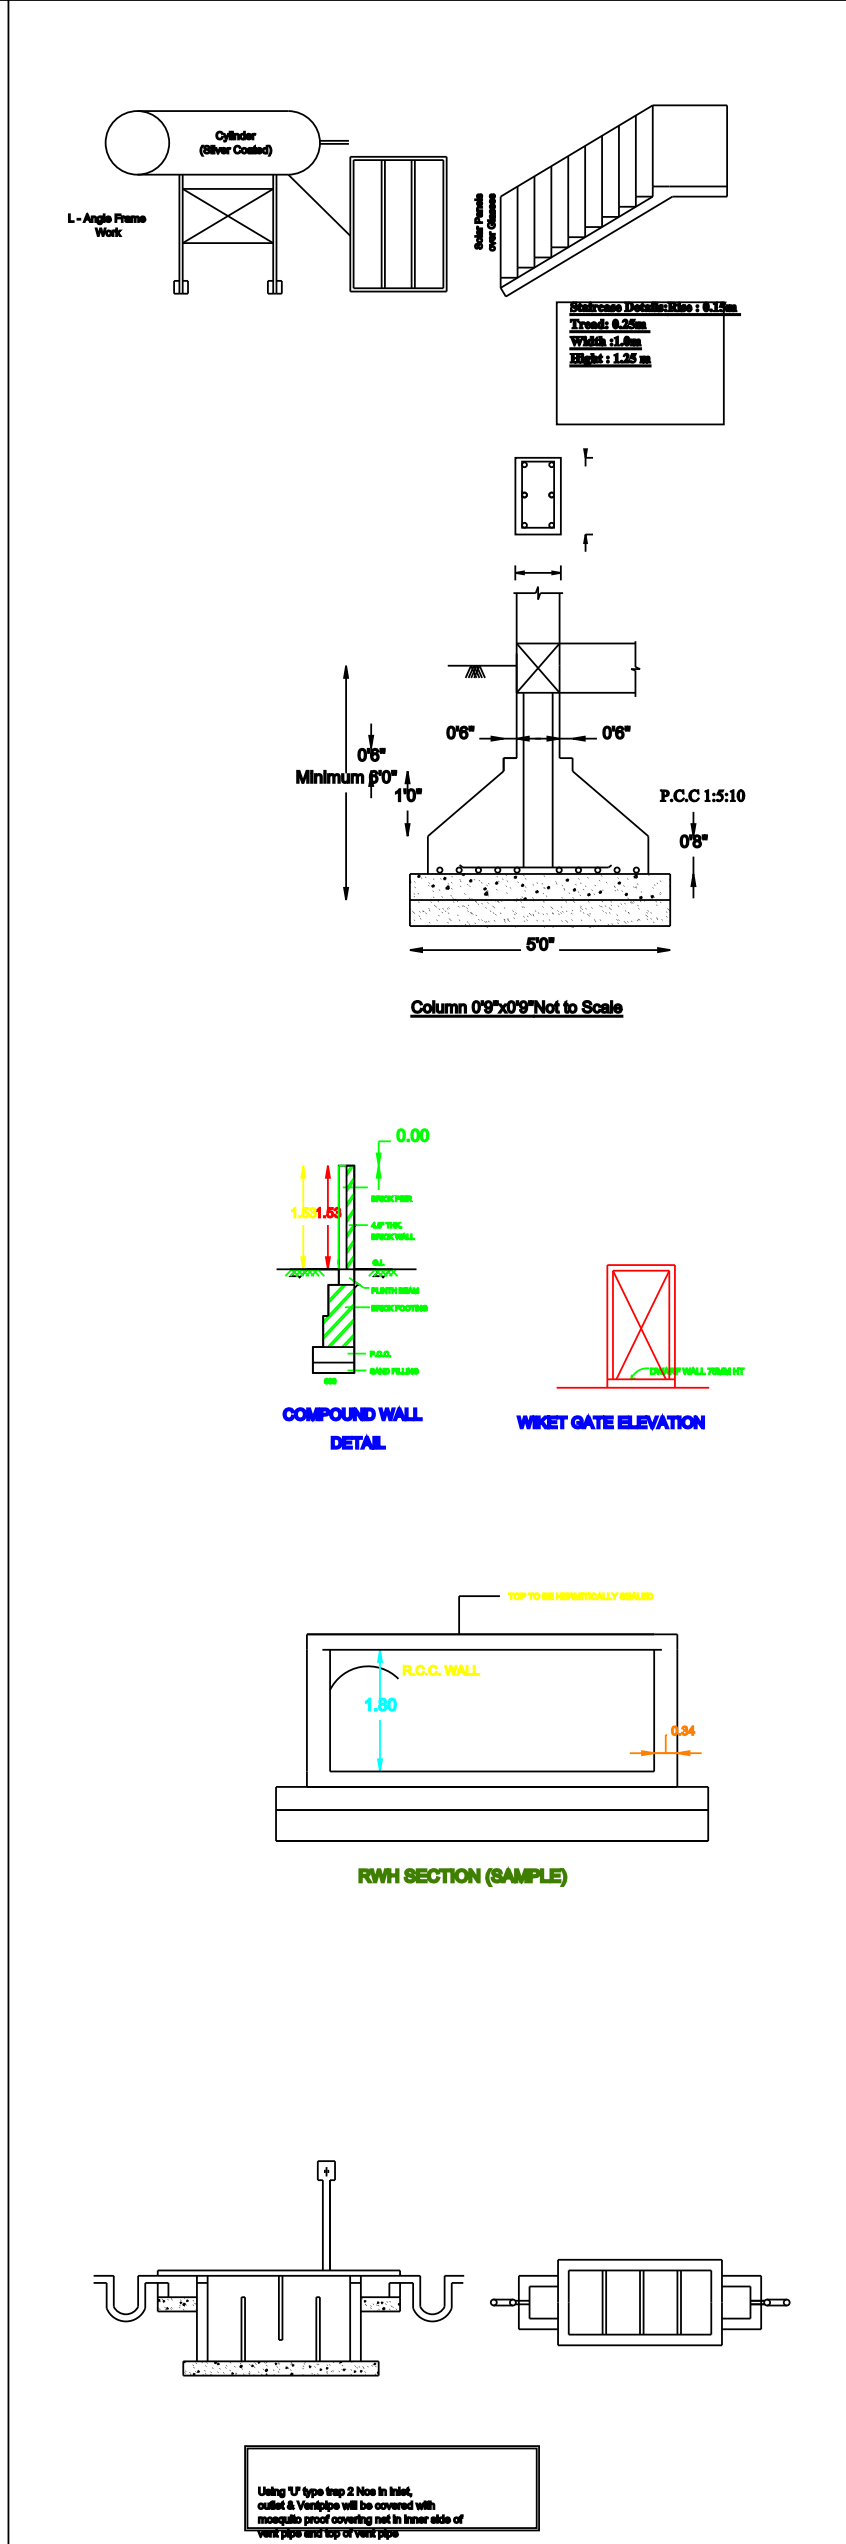


LAND OF JUSTIN KANAGARAJ
55.60M (182'3")

LAND OF RAJASINGH
18.20M (59'8")

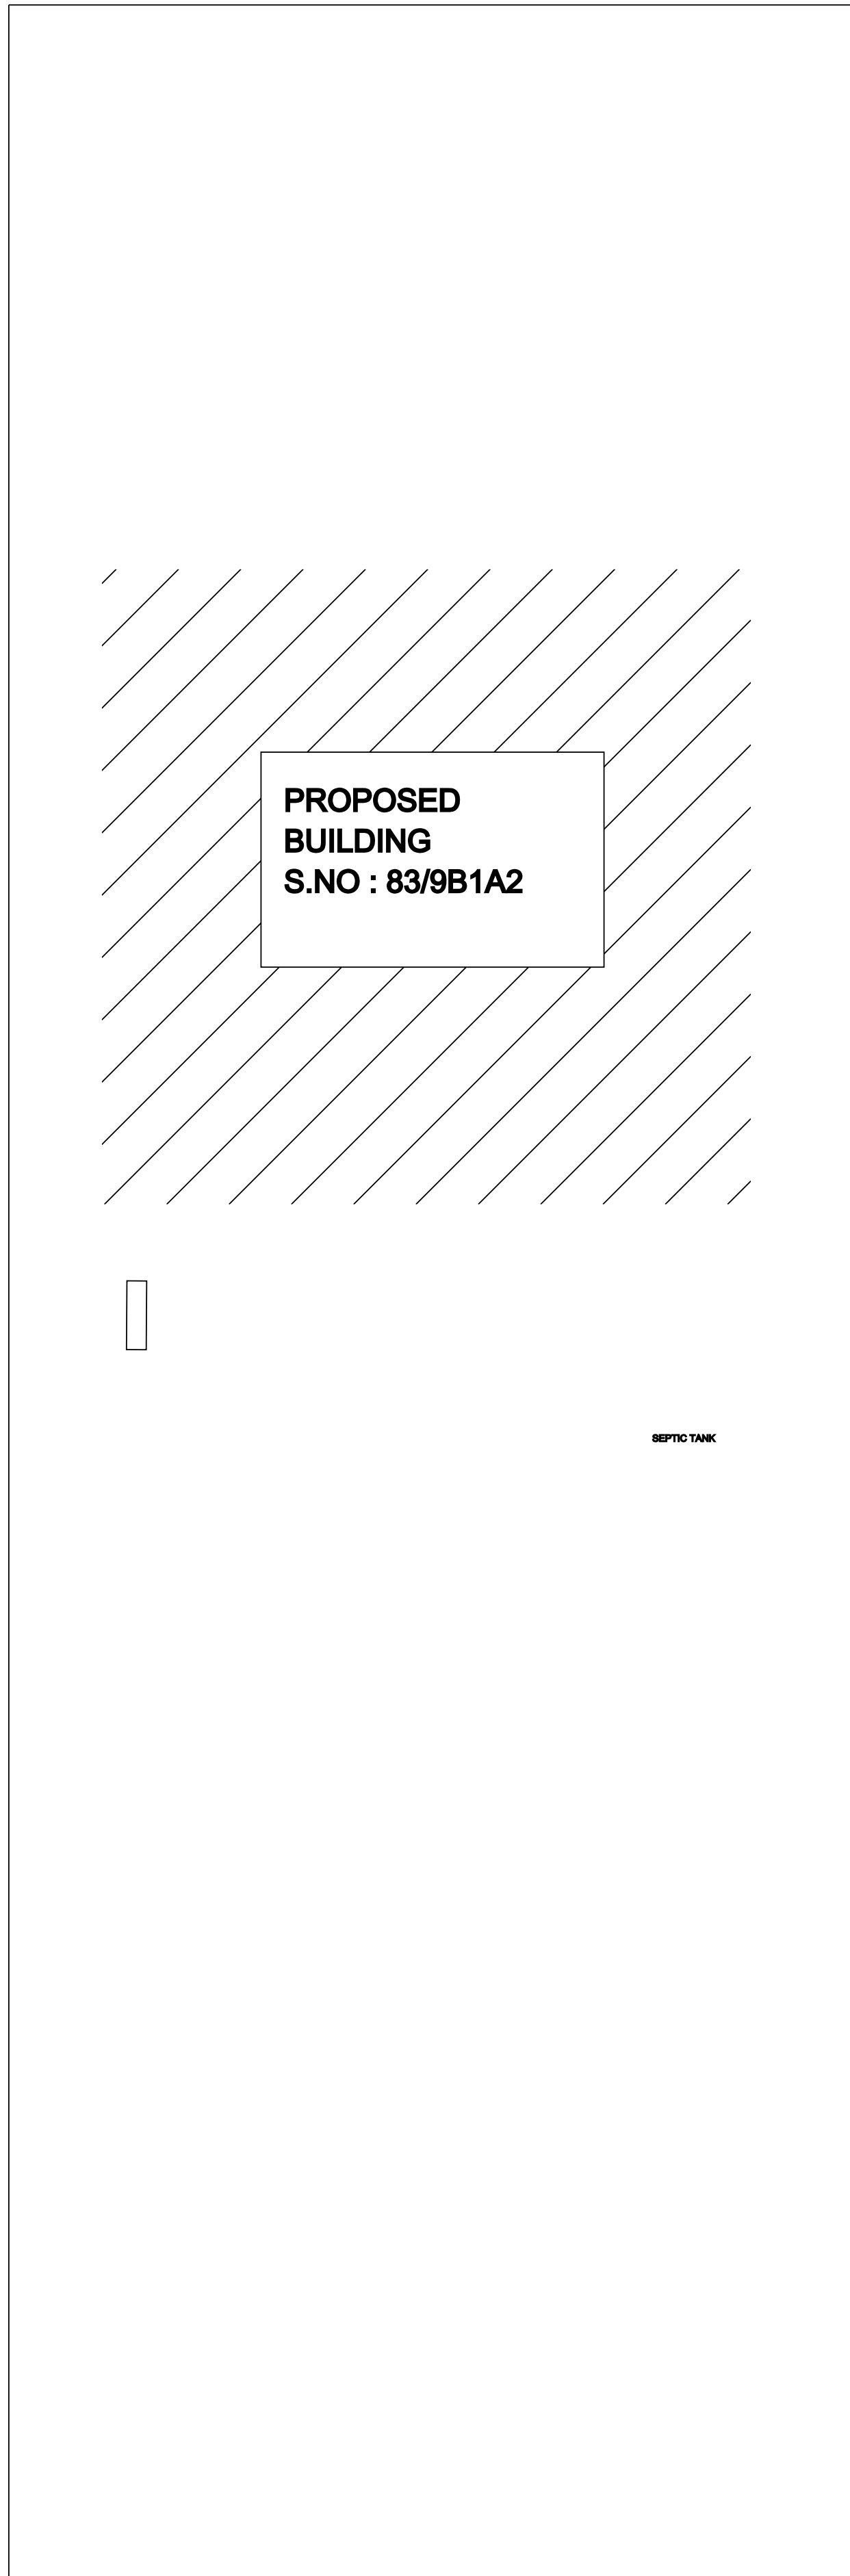


18.20M (59'8")
MEGNANAPURAM ROAD
(Thoppur)

55.60M (182'3")
LAND OF RAJASINGH

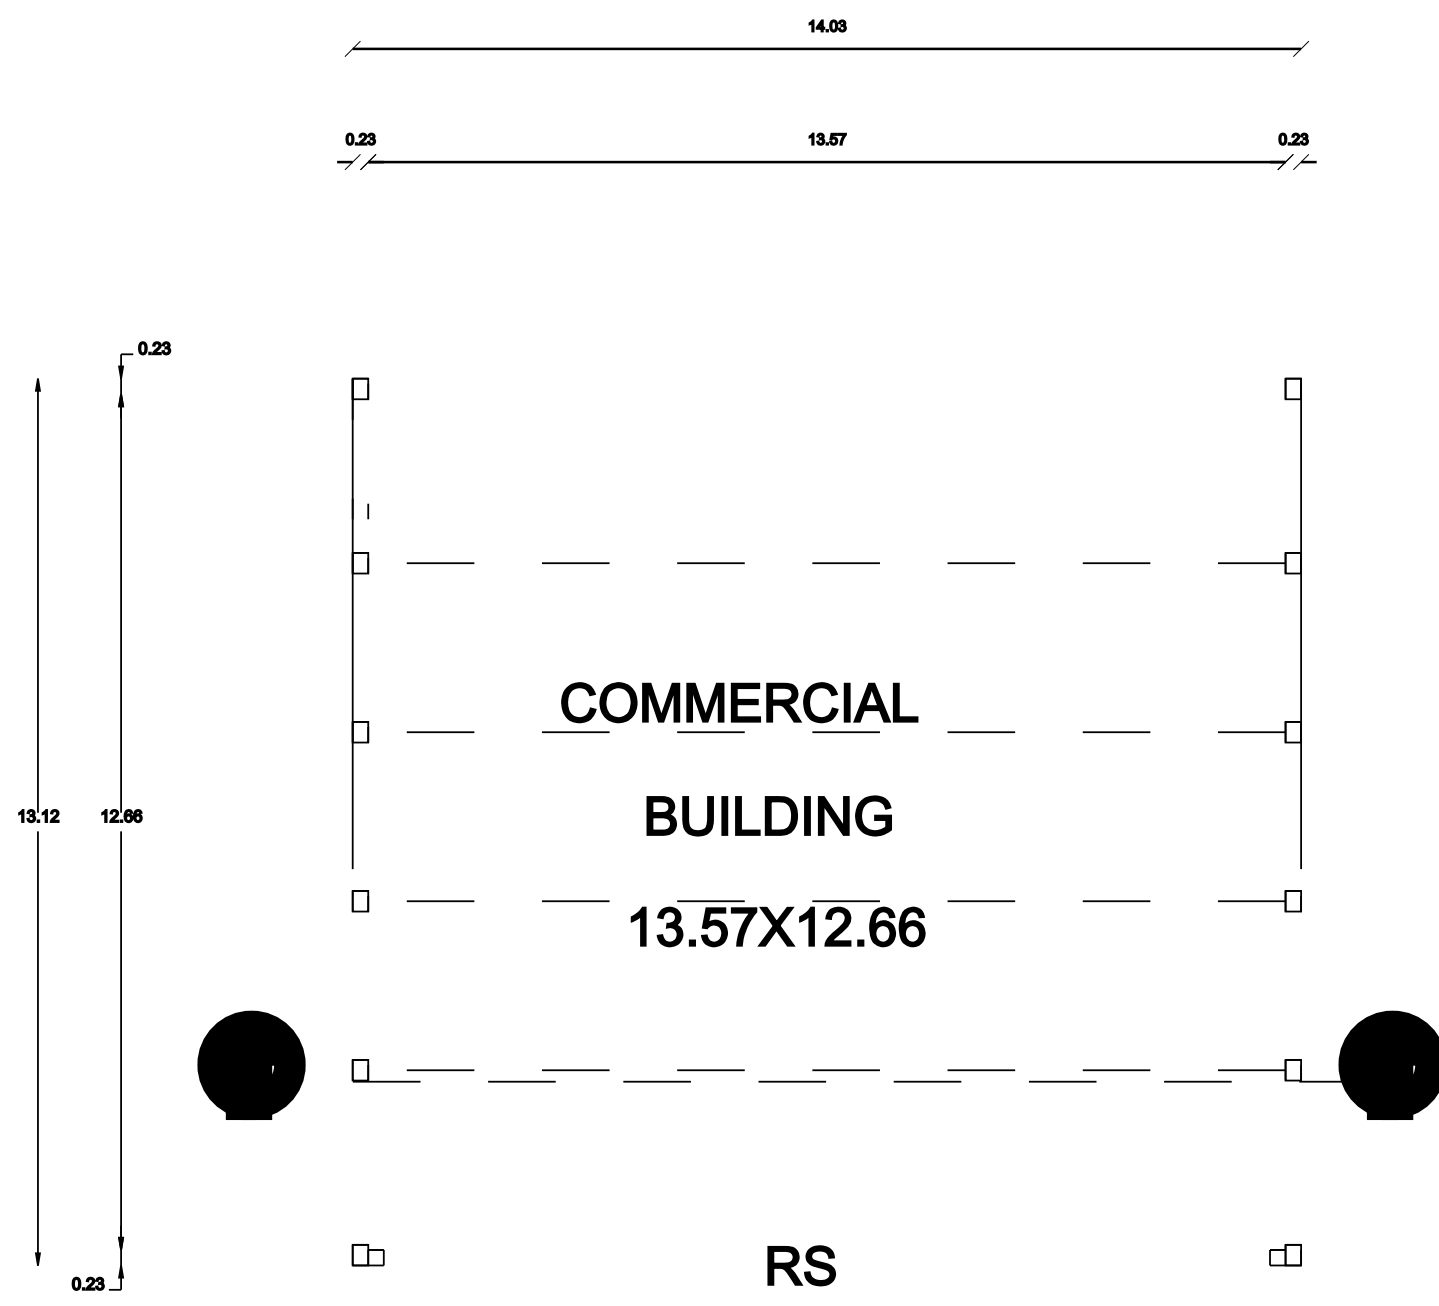

GROUND FLOOR PLAN

KEY PLAN

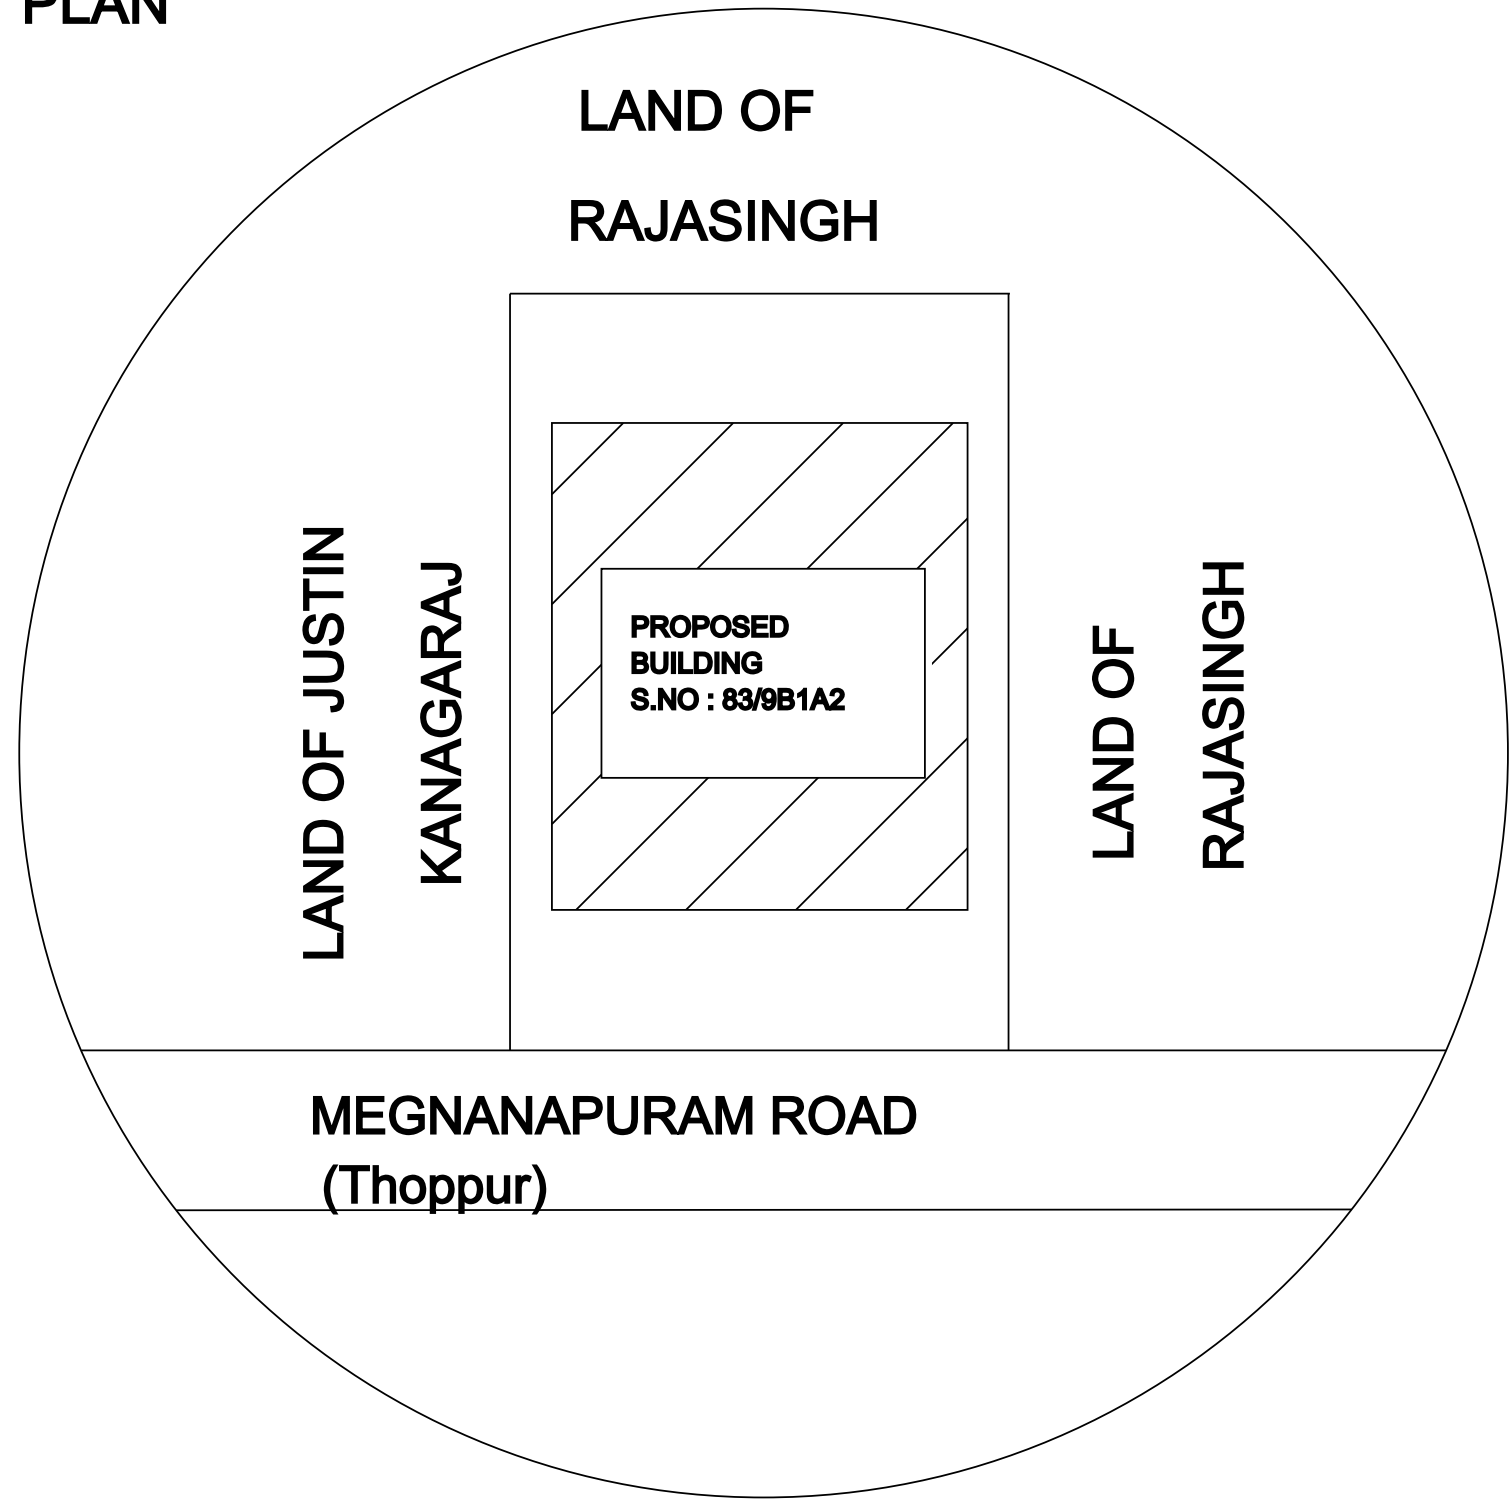

SITE PLAN

AREA DETAILS		
TOTAL AREA OF SITE BY DOCUMENT	1012.08	10890.00
TOTAL AREA OF SITE BY PATTa TSLR	1012.08	10890.00
AREA AS ON SITE	1012.08	10890.00
PRO.CONST ON GROUND FLOOR (SHED)	184.04	1980.27
TOTAL PROPOSED AREA	184.04	1980.27
CARPET AREA ON GROUND FLOOR	171.79	1645.56
OPEN SPACE AREA OF SITE	828.04	8909.71

PLOT COVERAGE		
PLOT COVERAGE	184.04	18.18
	1012.08	
F&I	184.04	0.18
	1012.08	

SCHUDULE OF OPENINGS

MD	1.08 X 2.13	D1	0.76 X2.13	RS	2.69 X2.44
W	1.22 X 1.22	D	0.91 X2.13		
V	0.90 X 0.90	KW	0.91 X 1.22		

LEGEND	
OWNER'S BOUNDARY IN	☐
PROPOSED CONSTRUCTION WORK IN	☐
EXISTING STREETROAD IN	☐

OWNER

Mr.J.RAJASINGH
S/O.Mr.JEBA RAJ

REGISTERED ENGINEER

