
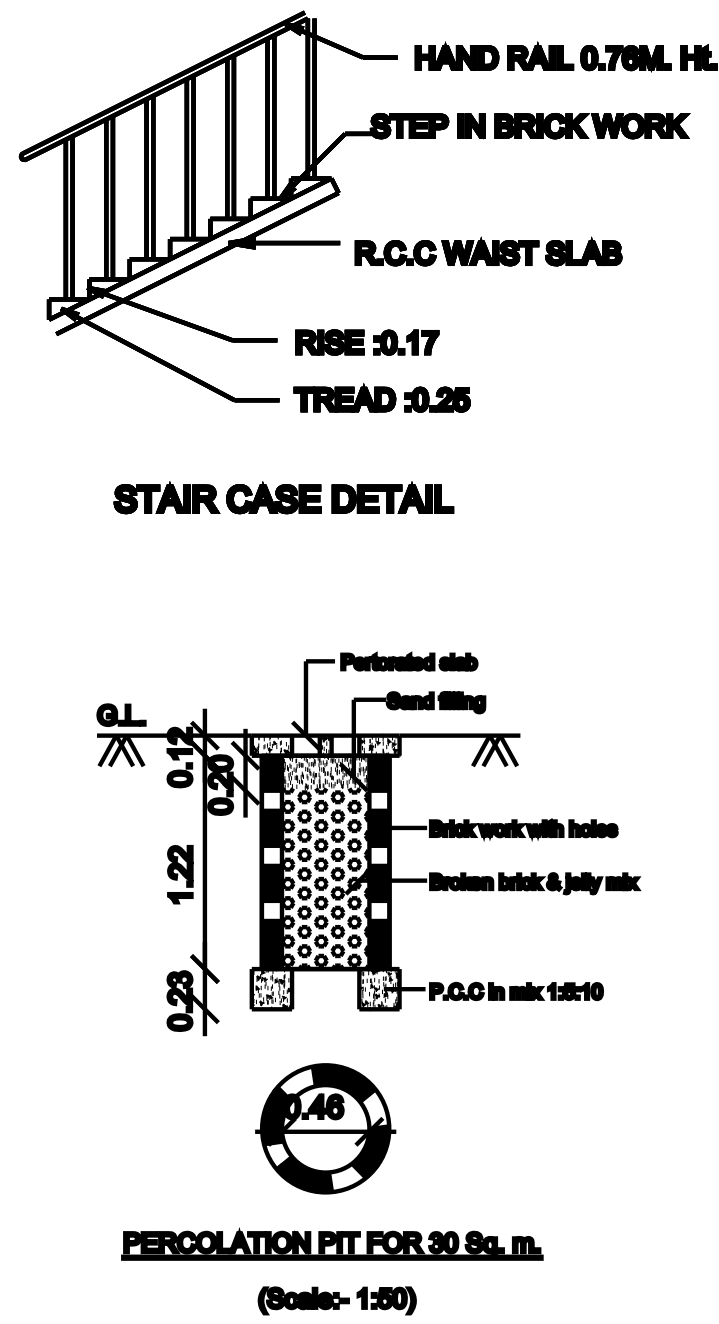
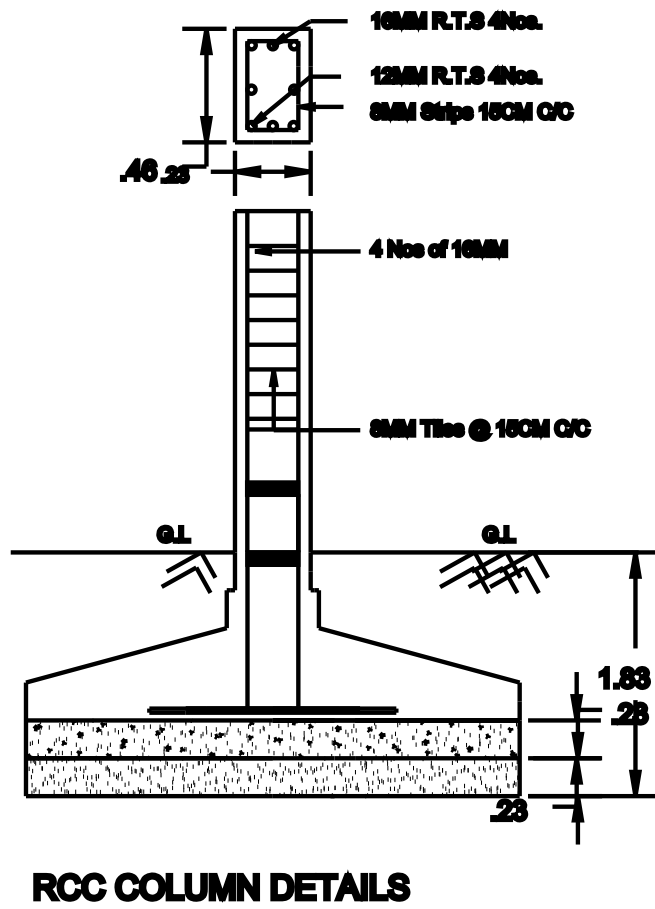
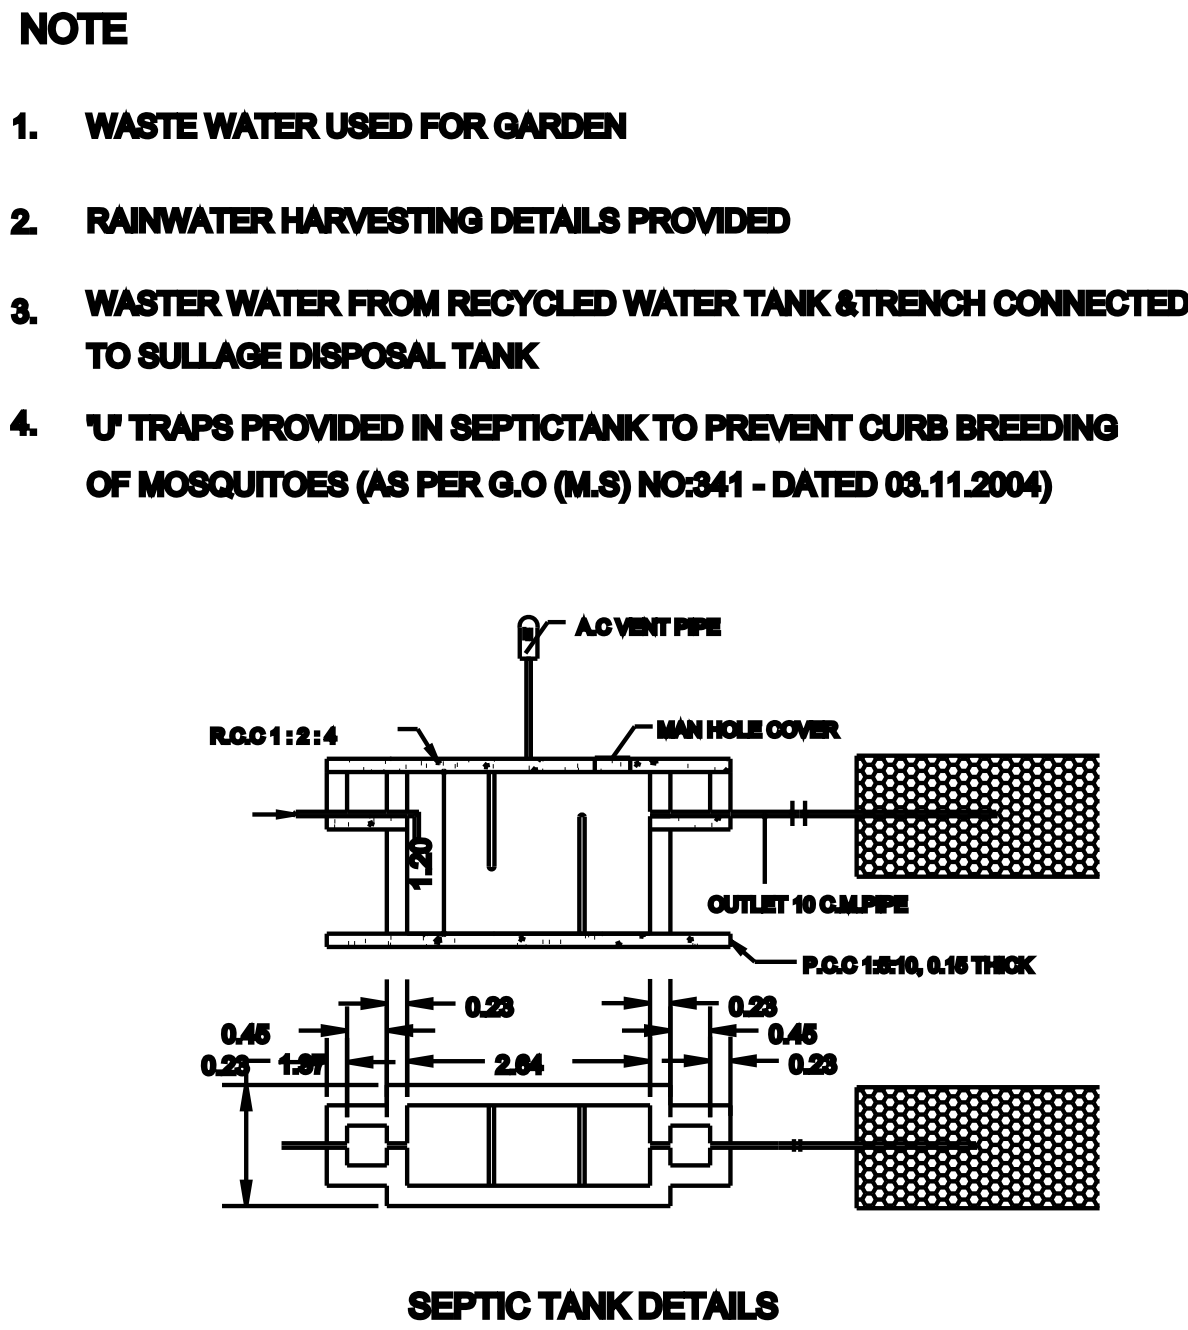
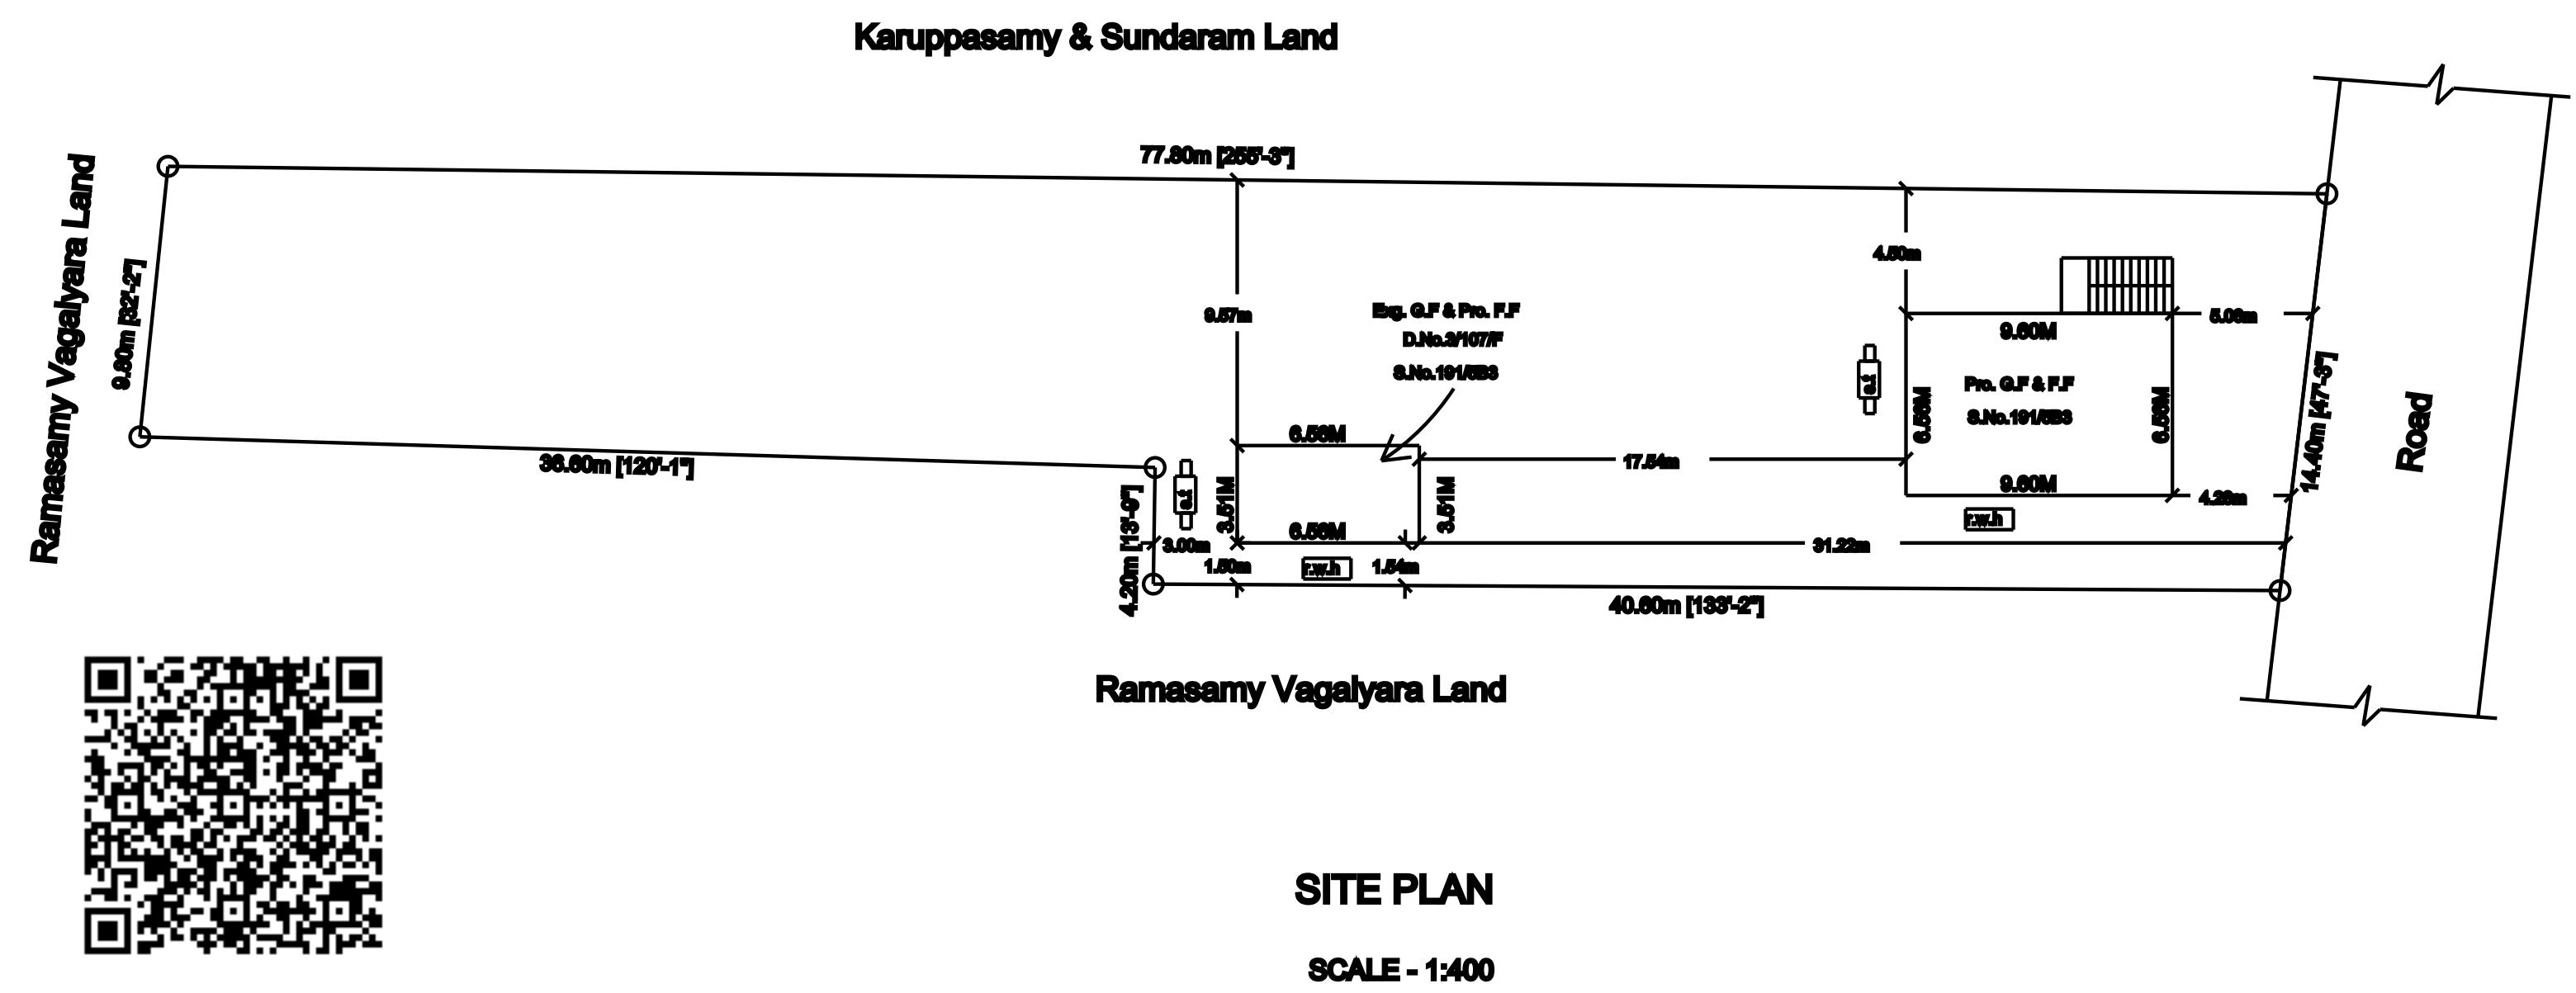
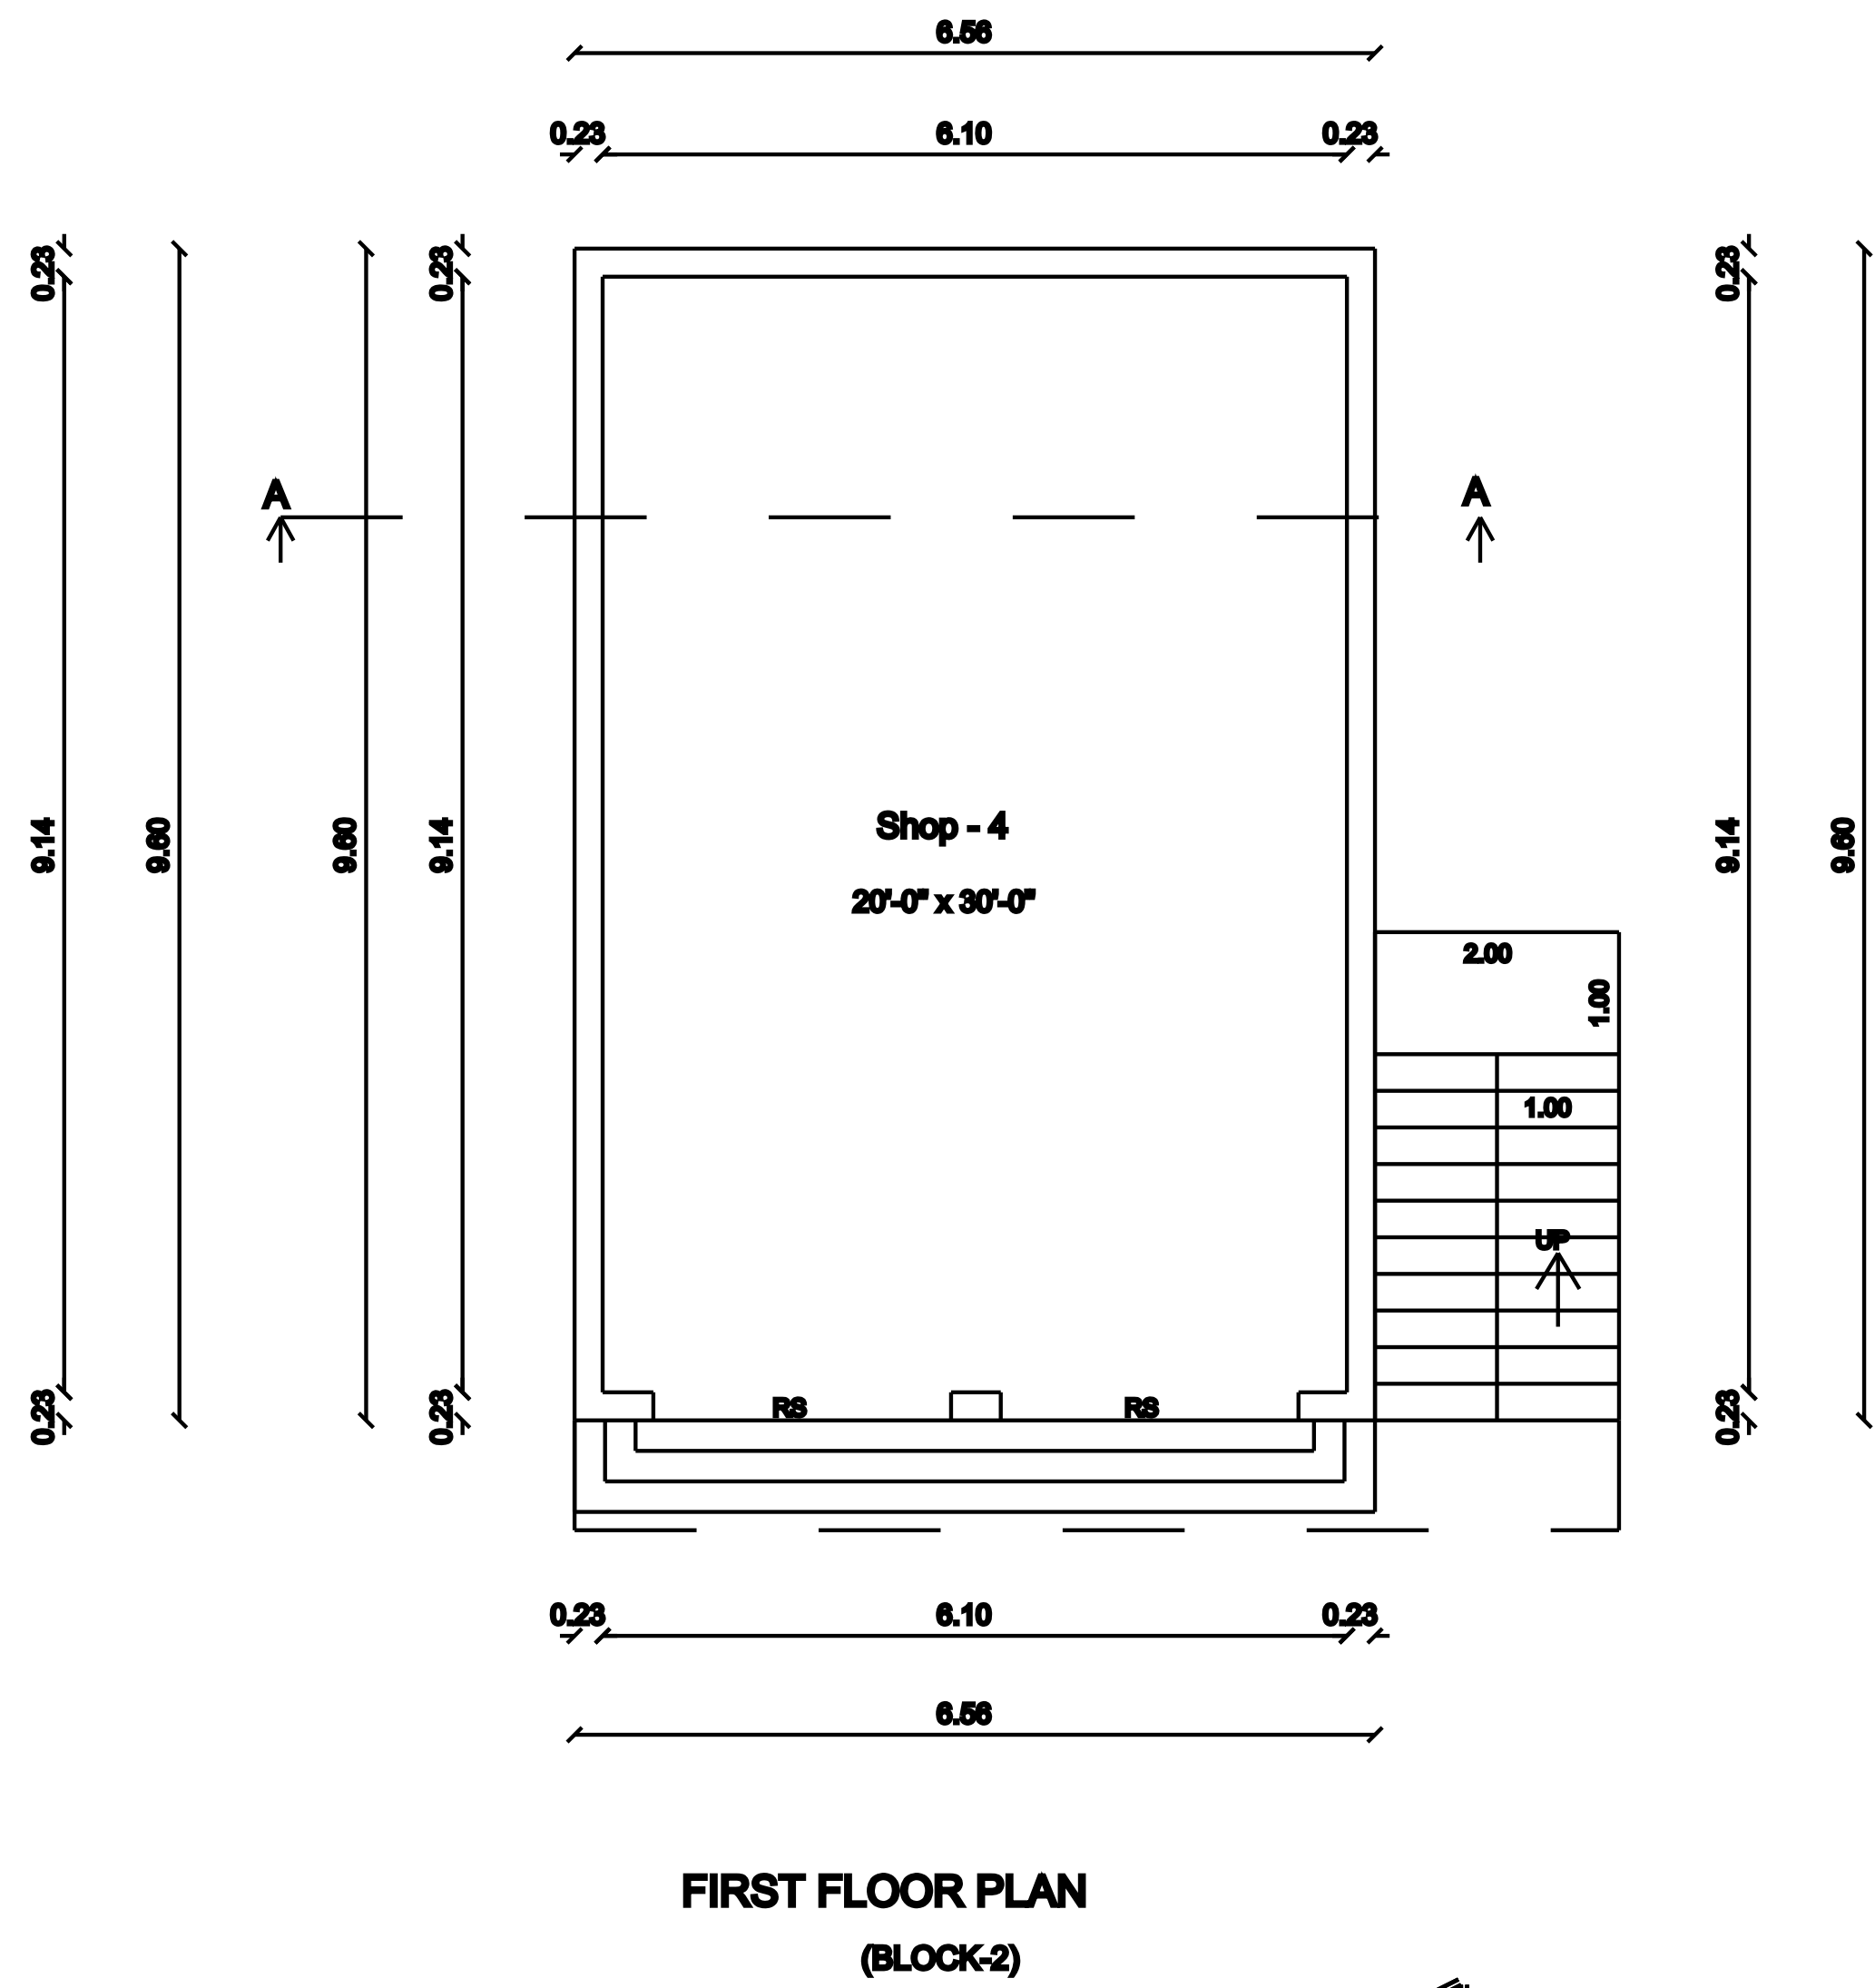
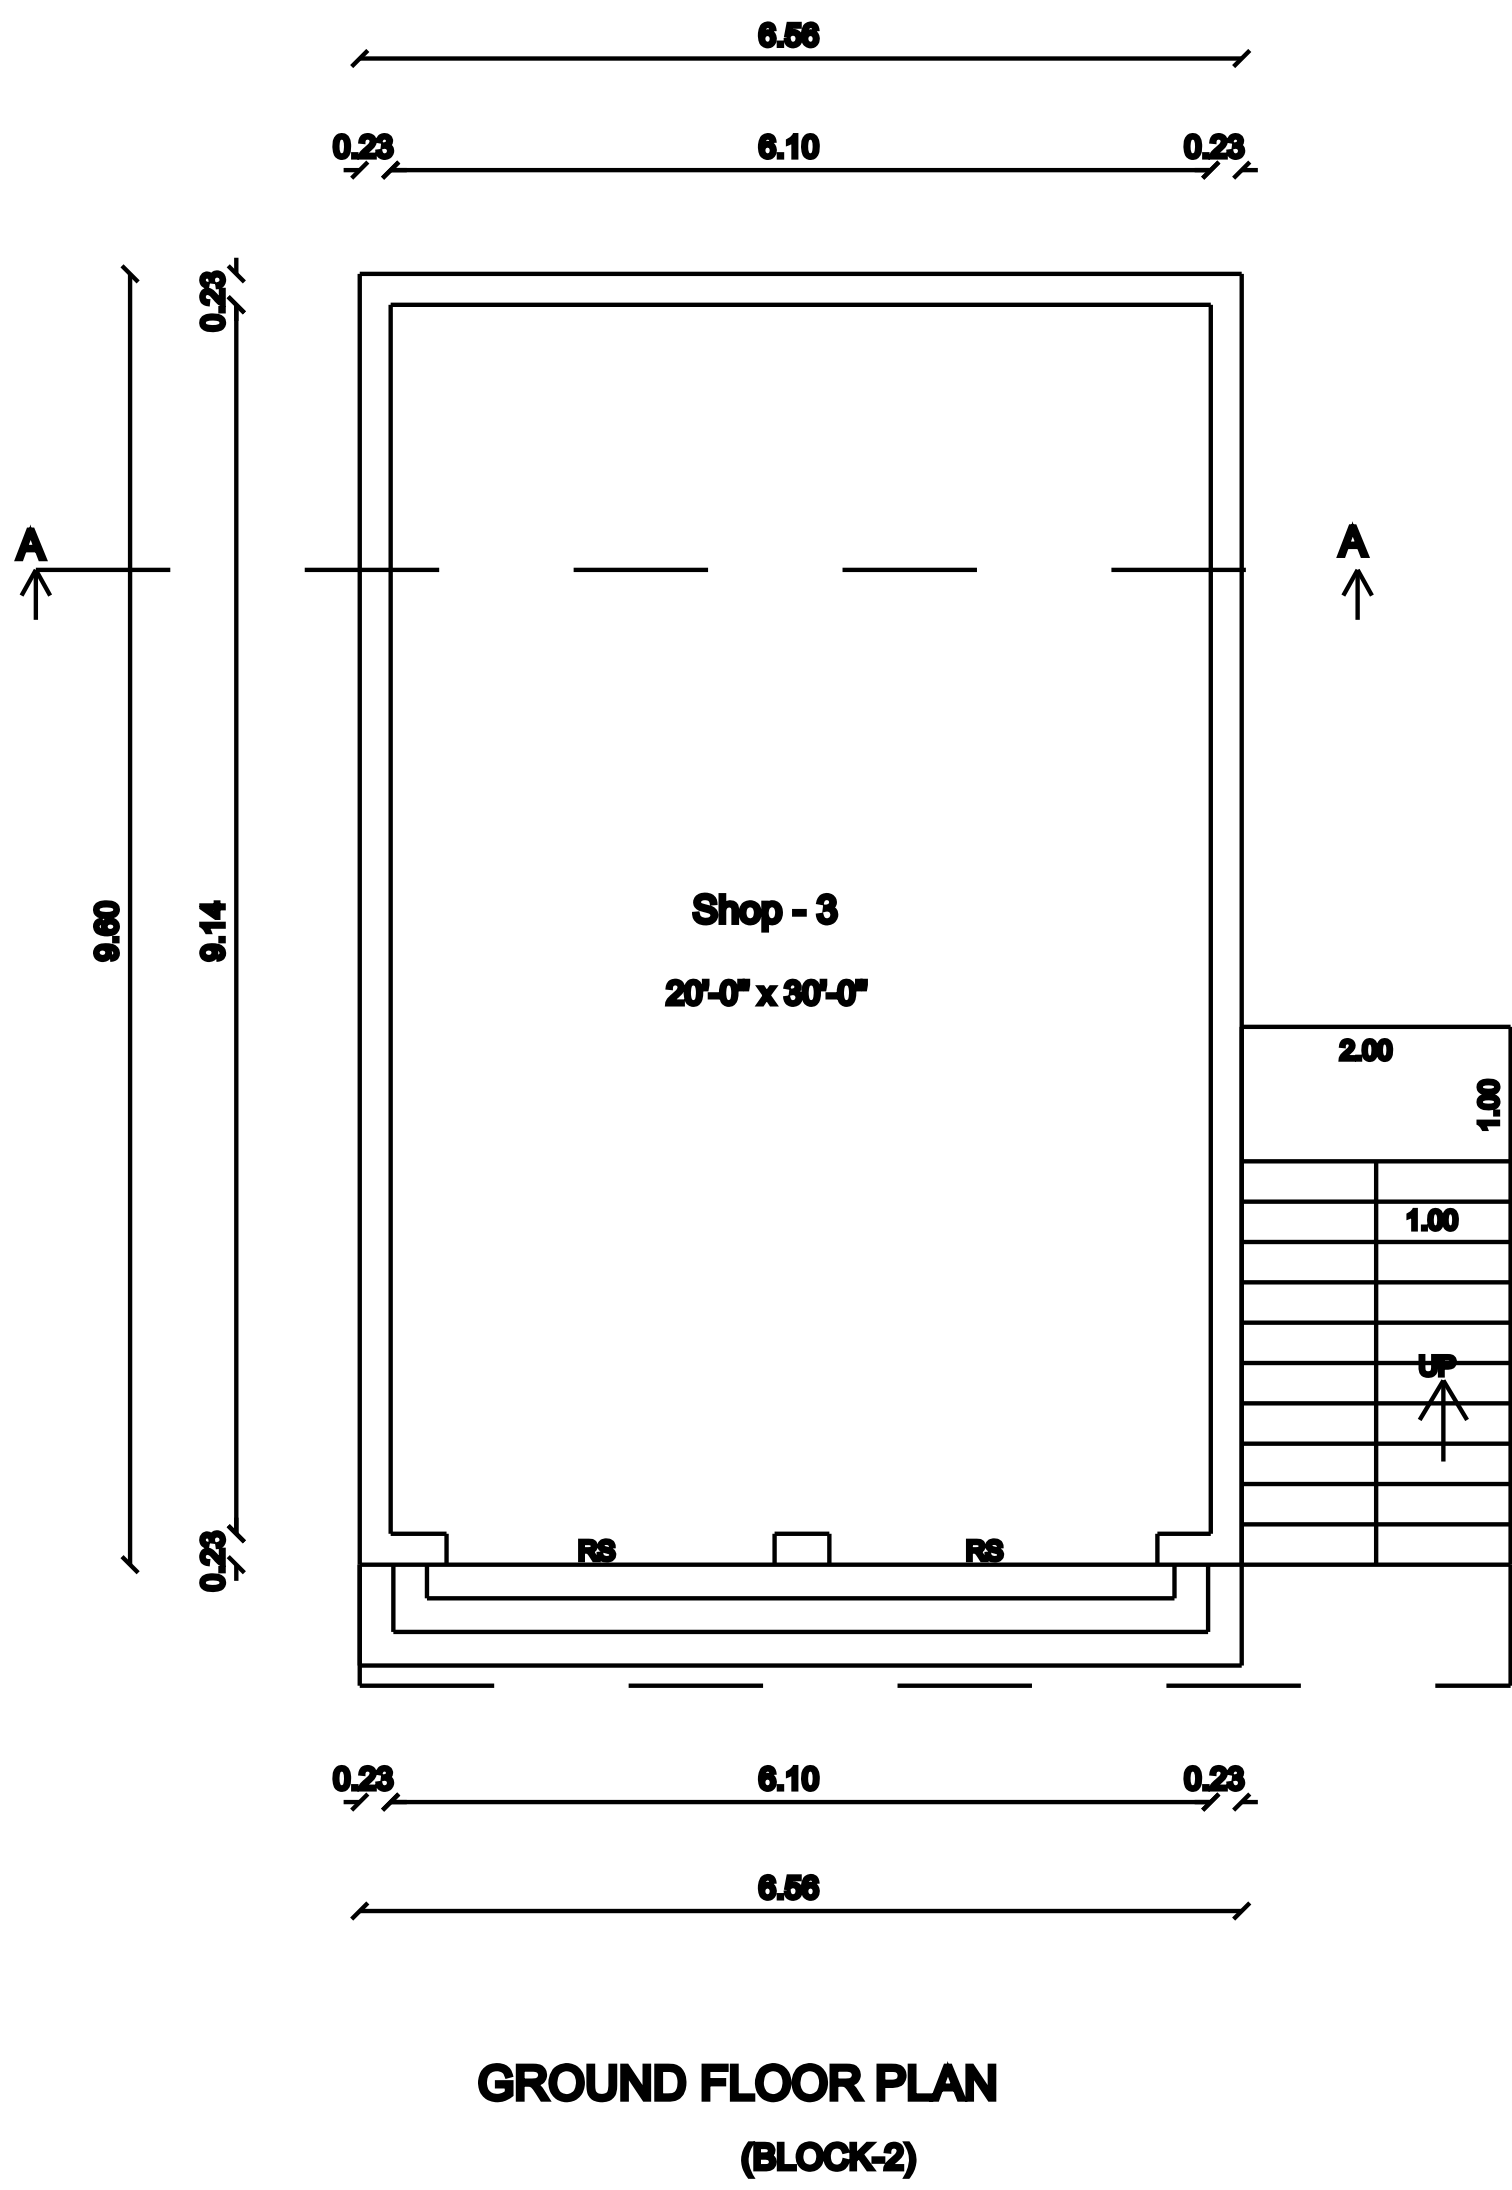
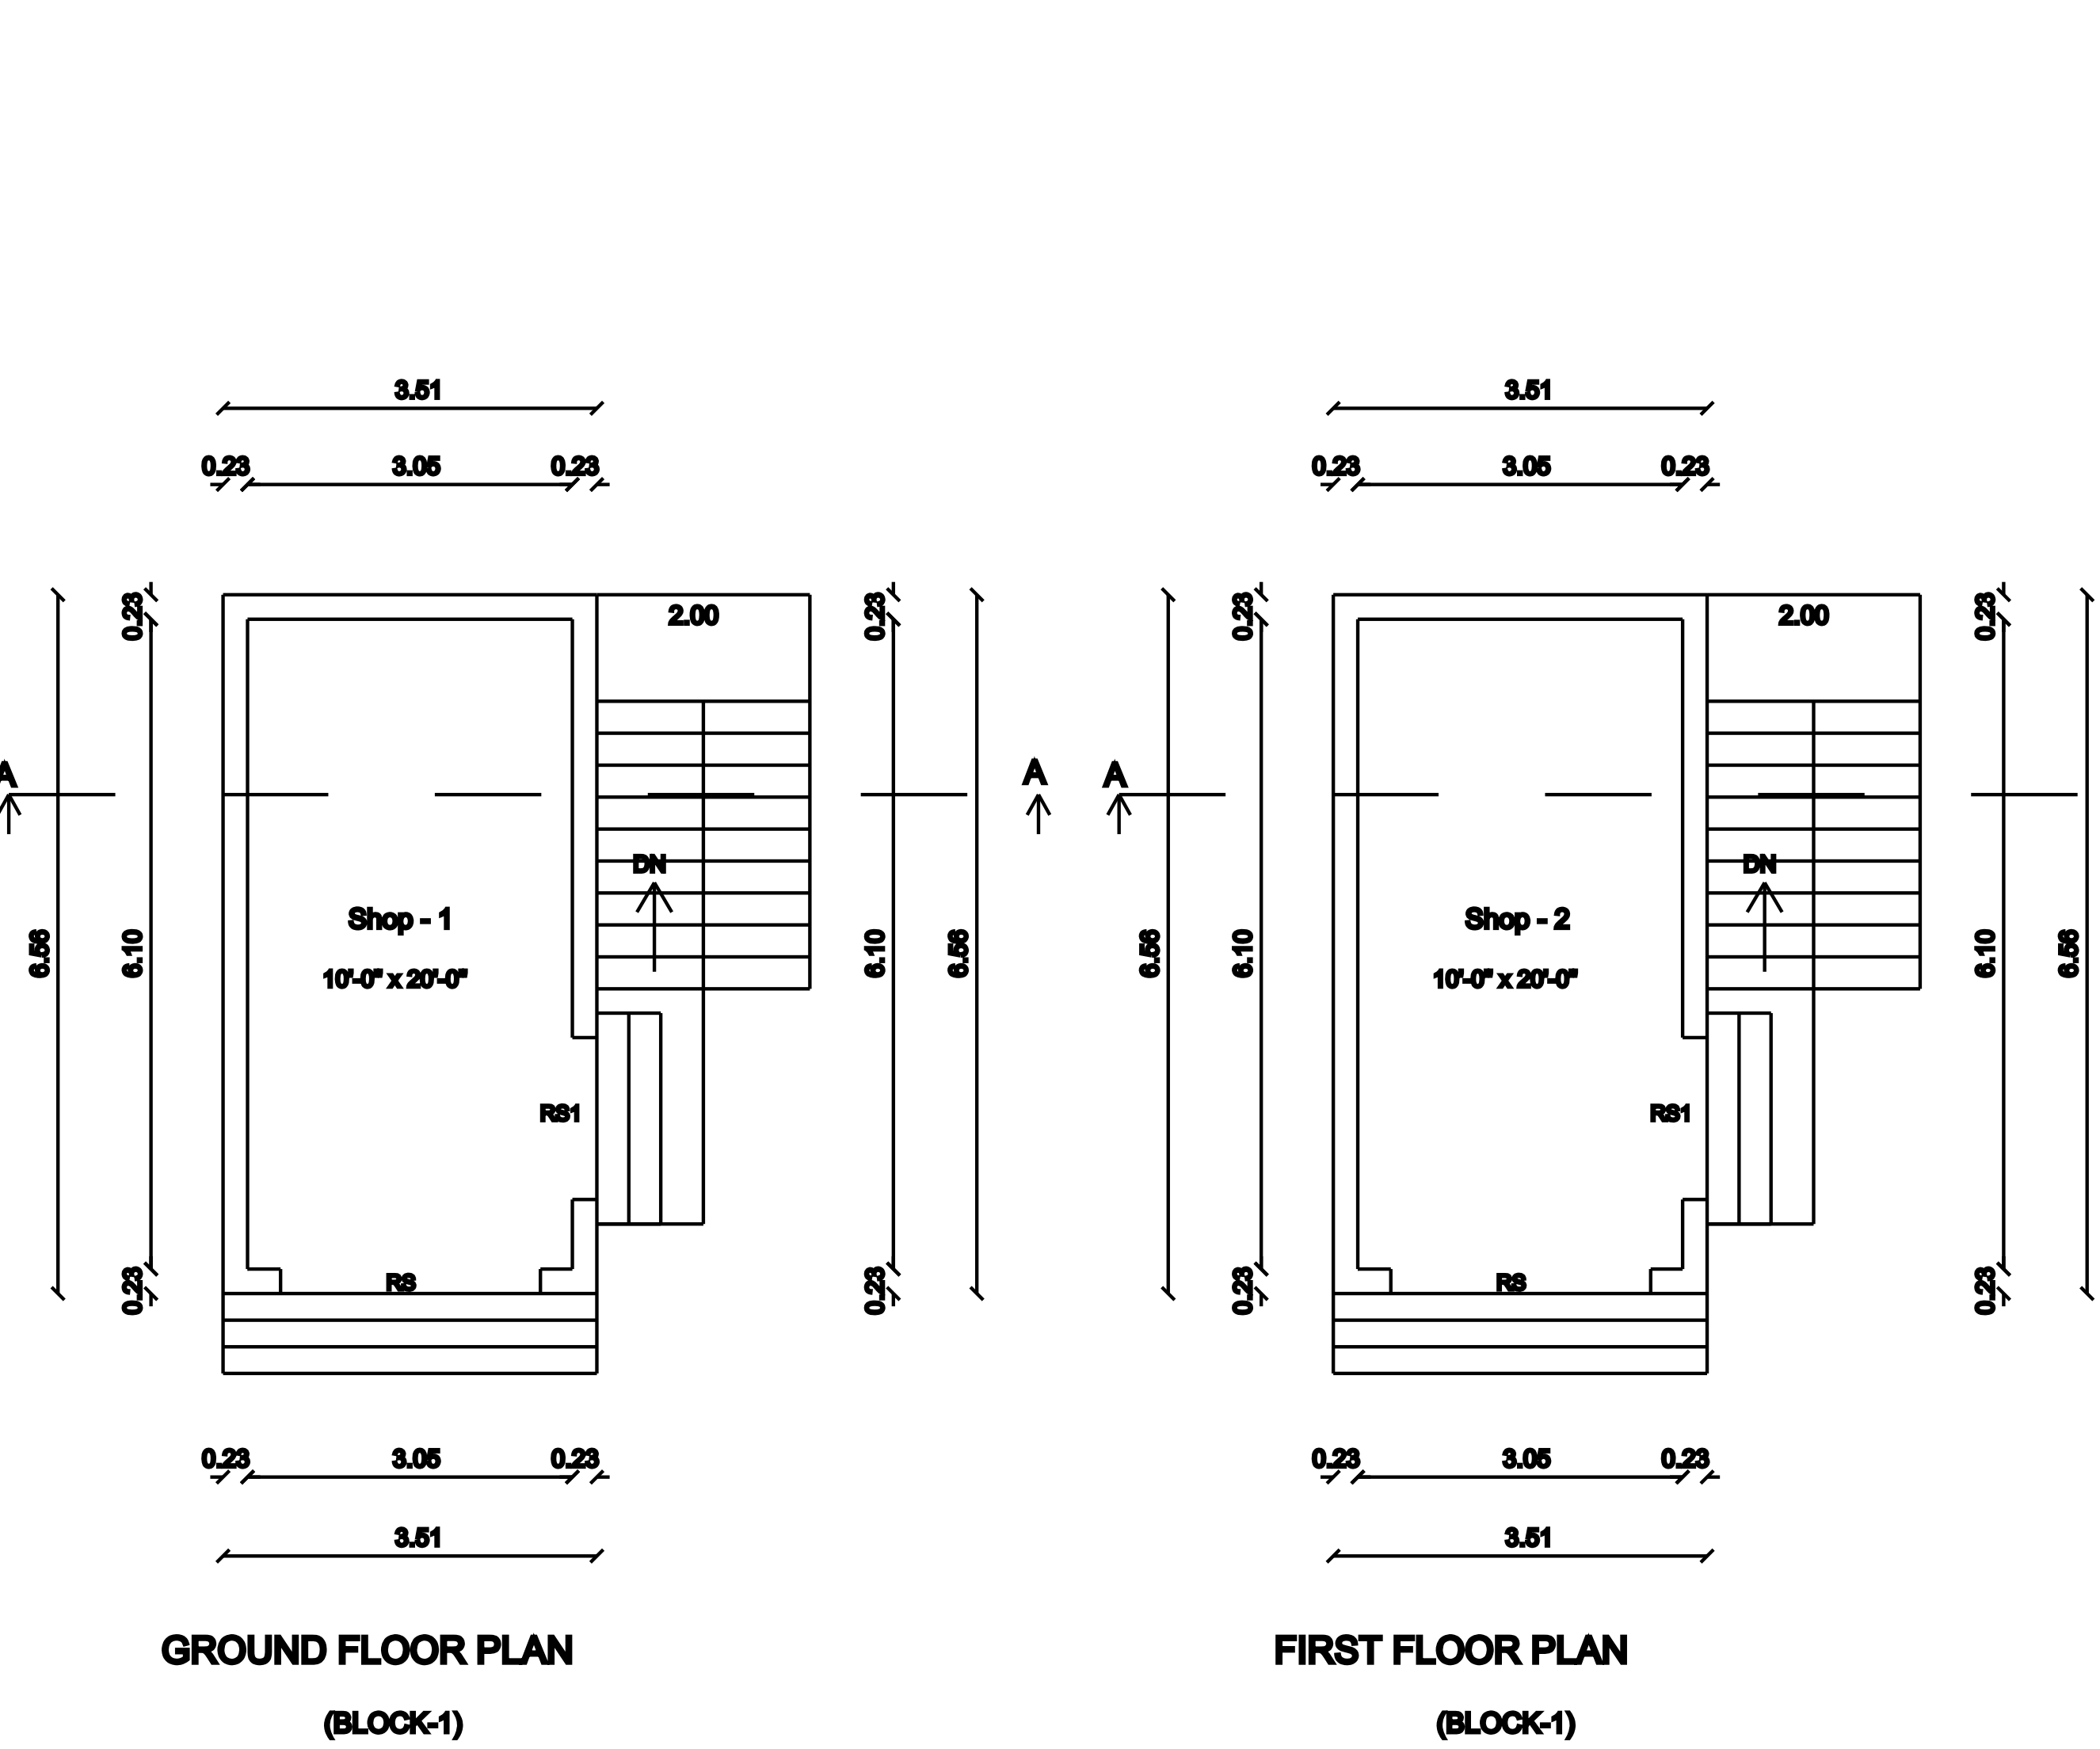
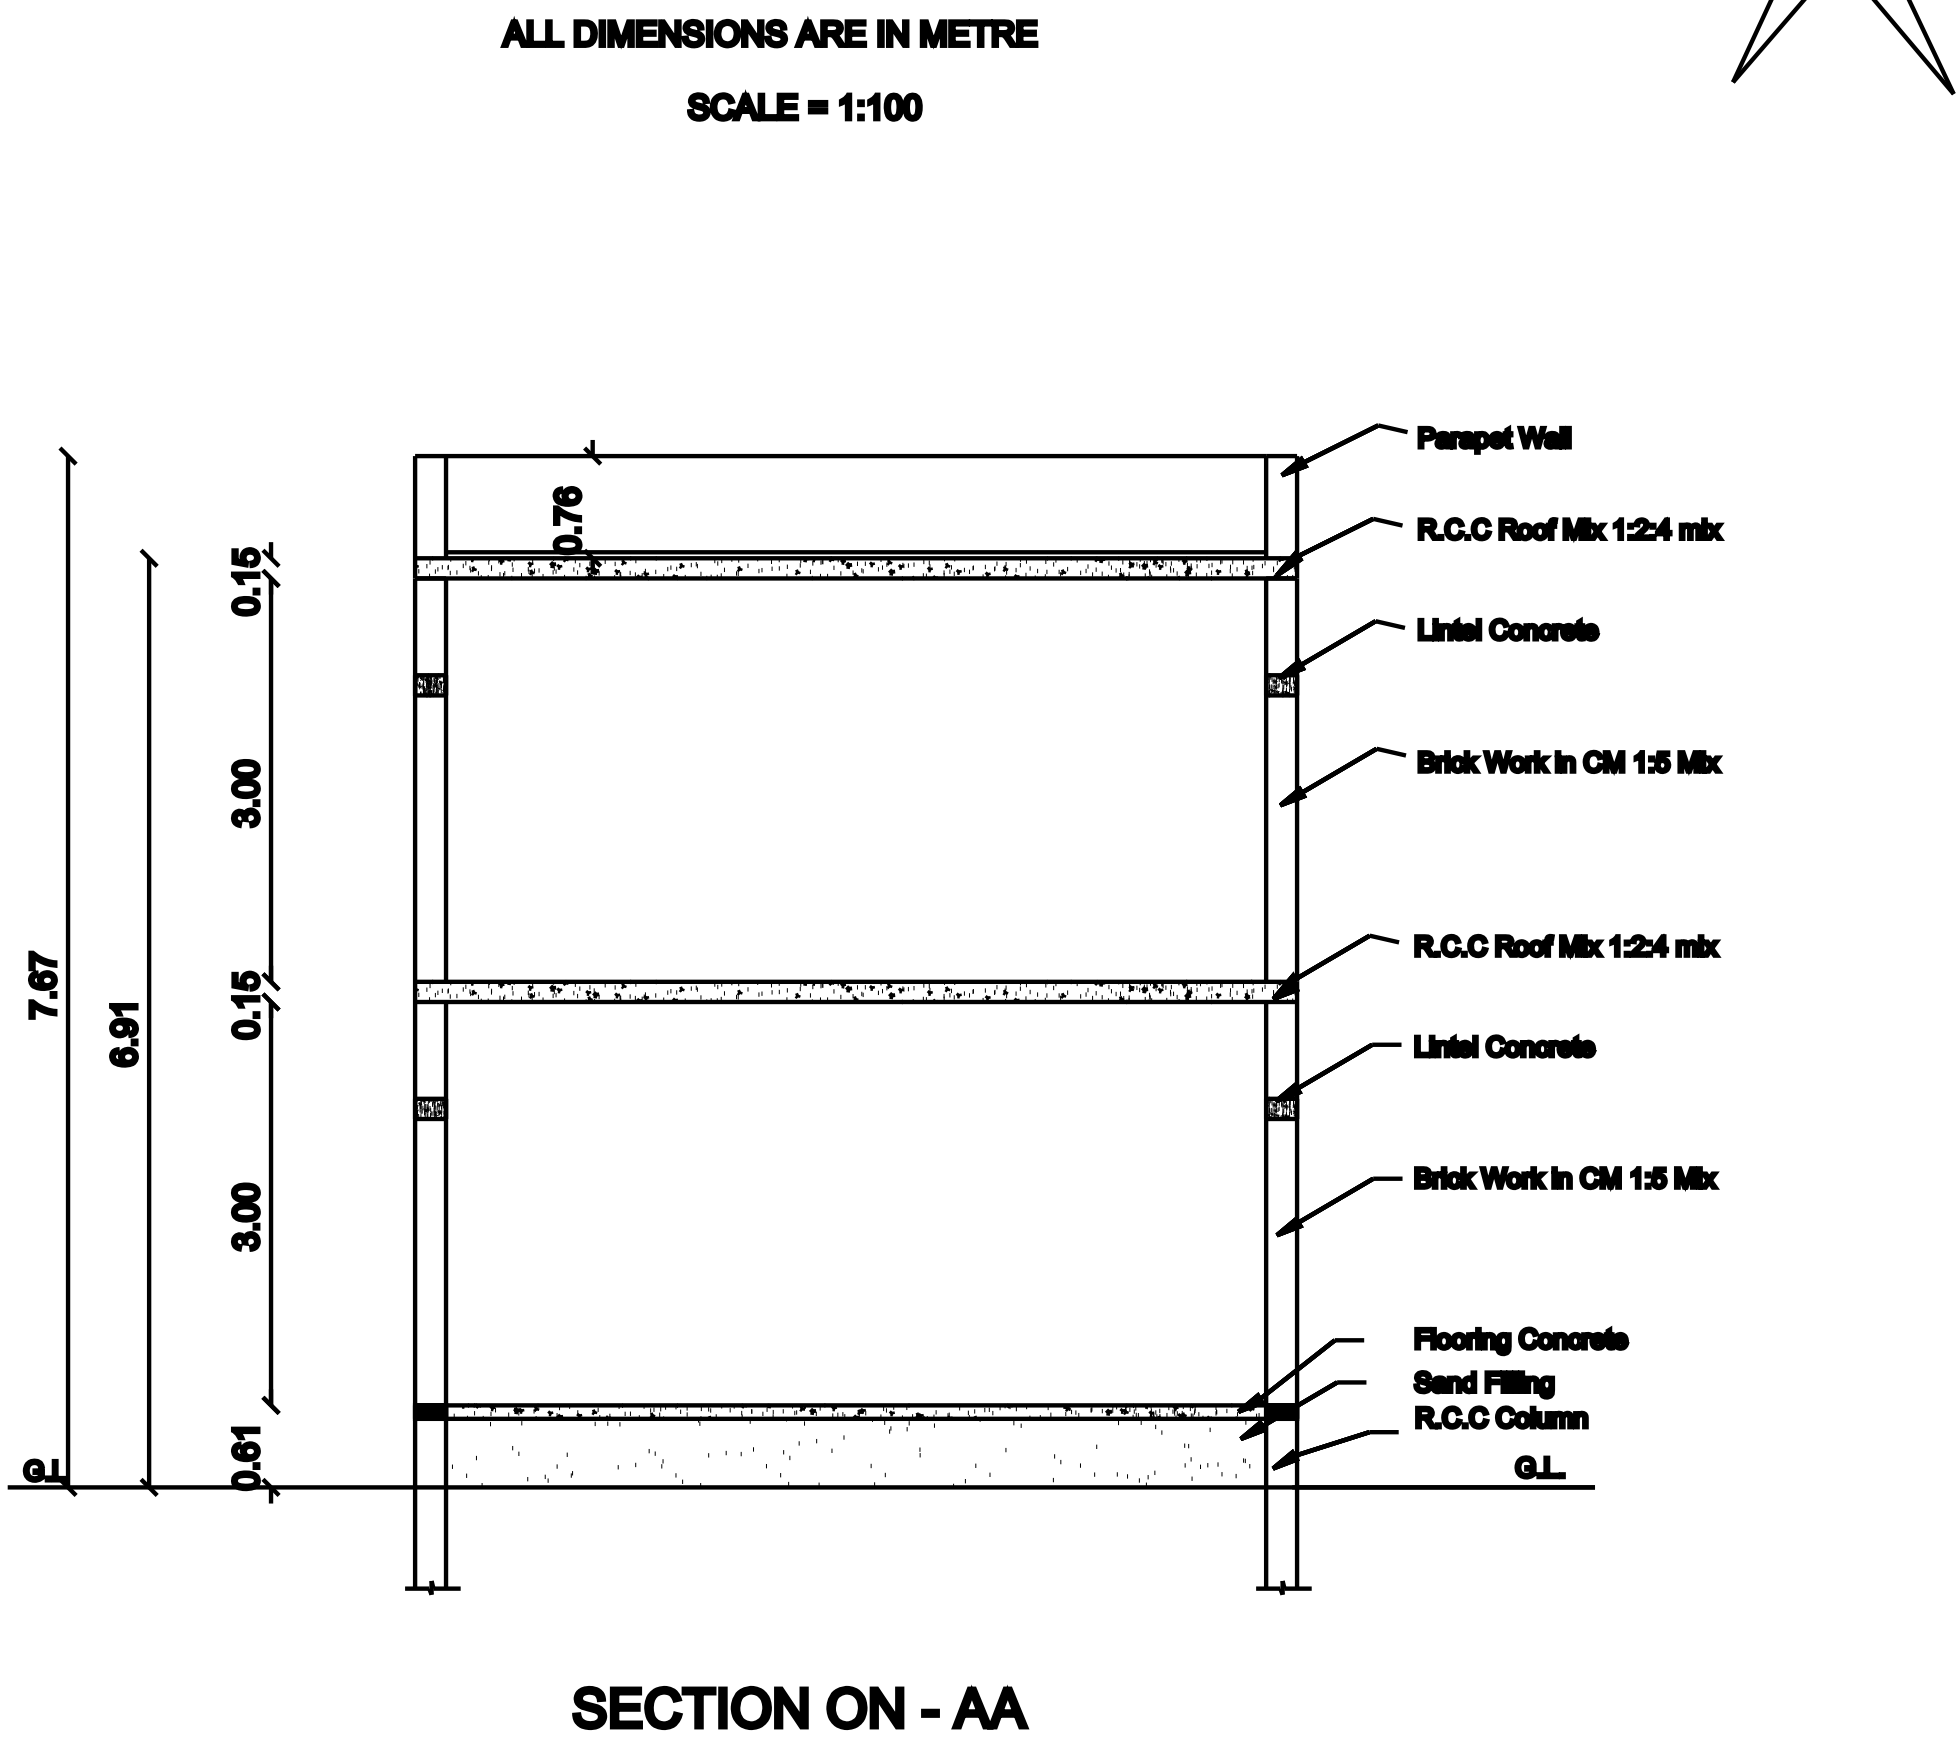
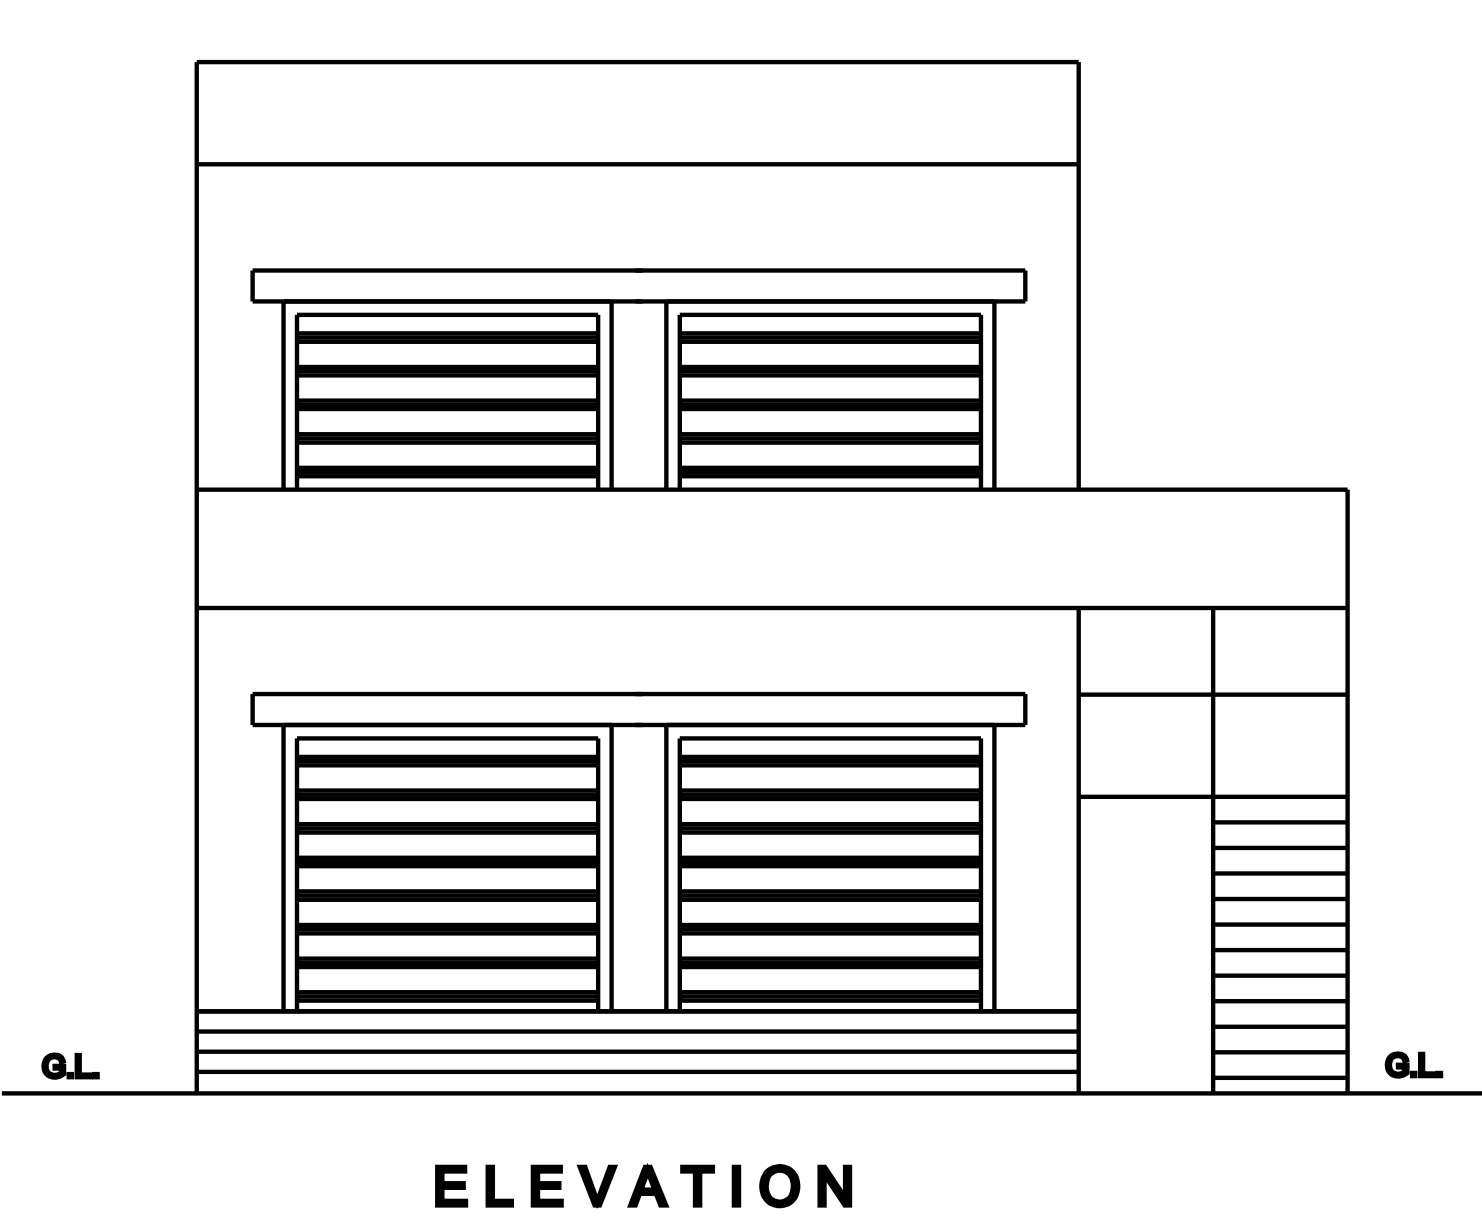


PLAN SHOWING THE PROPOSED ADDITIONAL CONSTRUCTION FOR SHOP BUILDING IN G.F & F.F (RCC ROOF) AT S.NO.191/5B3
KOMANERI ROAD, SOUTH BAZAR, SRIVENKADESHWARAPURAM VILLAGE AND PANCHAYAT, ALWARTHIRUNAGARI UNION,
SATHANKULAM TALUK, THOOTHUKUDI DISTRICT.

Applicant :- Mr.A.THANGADURAI., S/O:- AMBALA NADAR

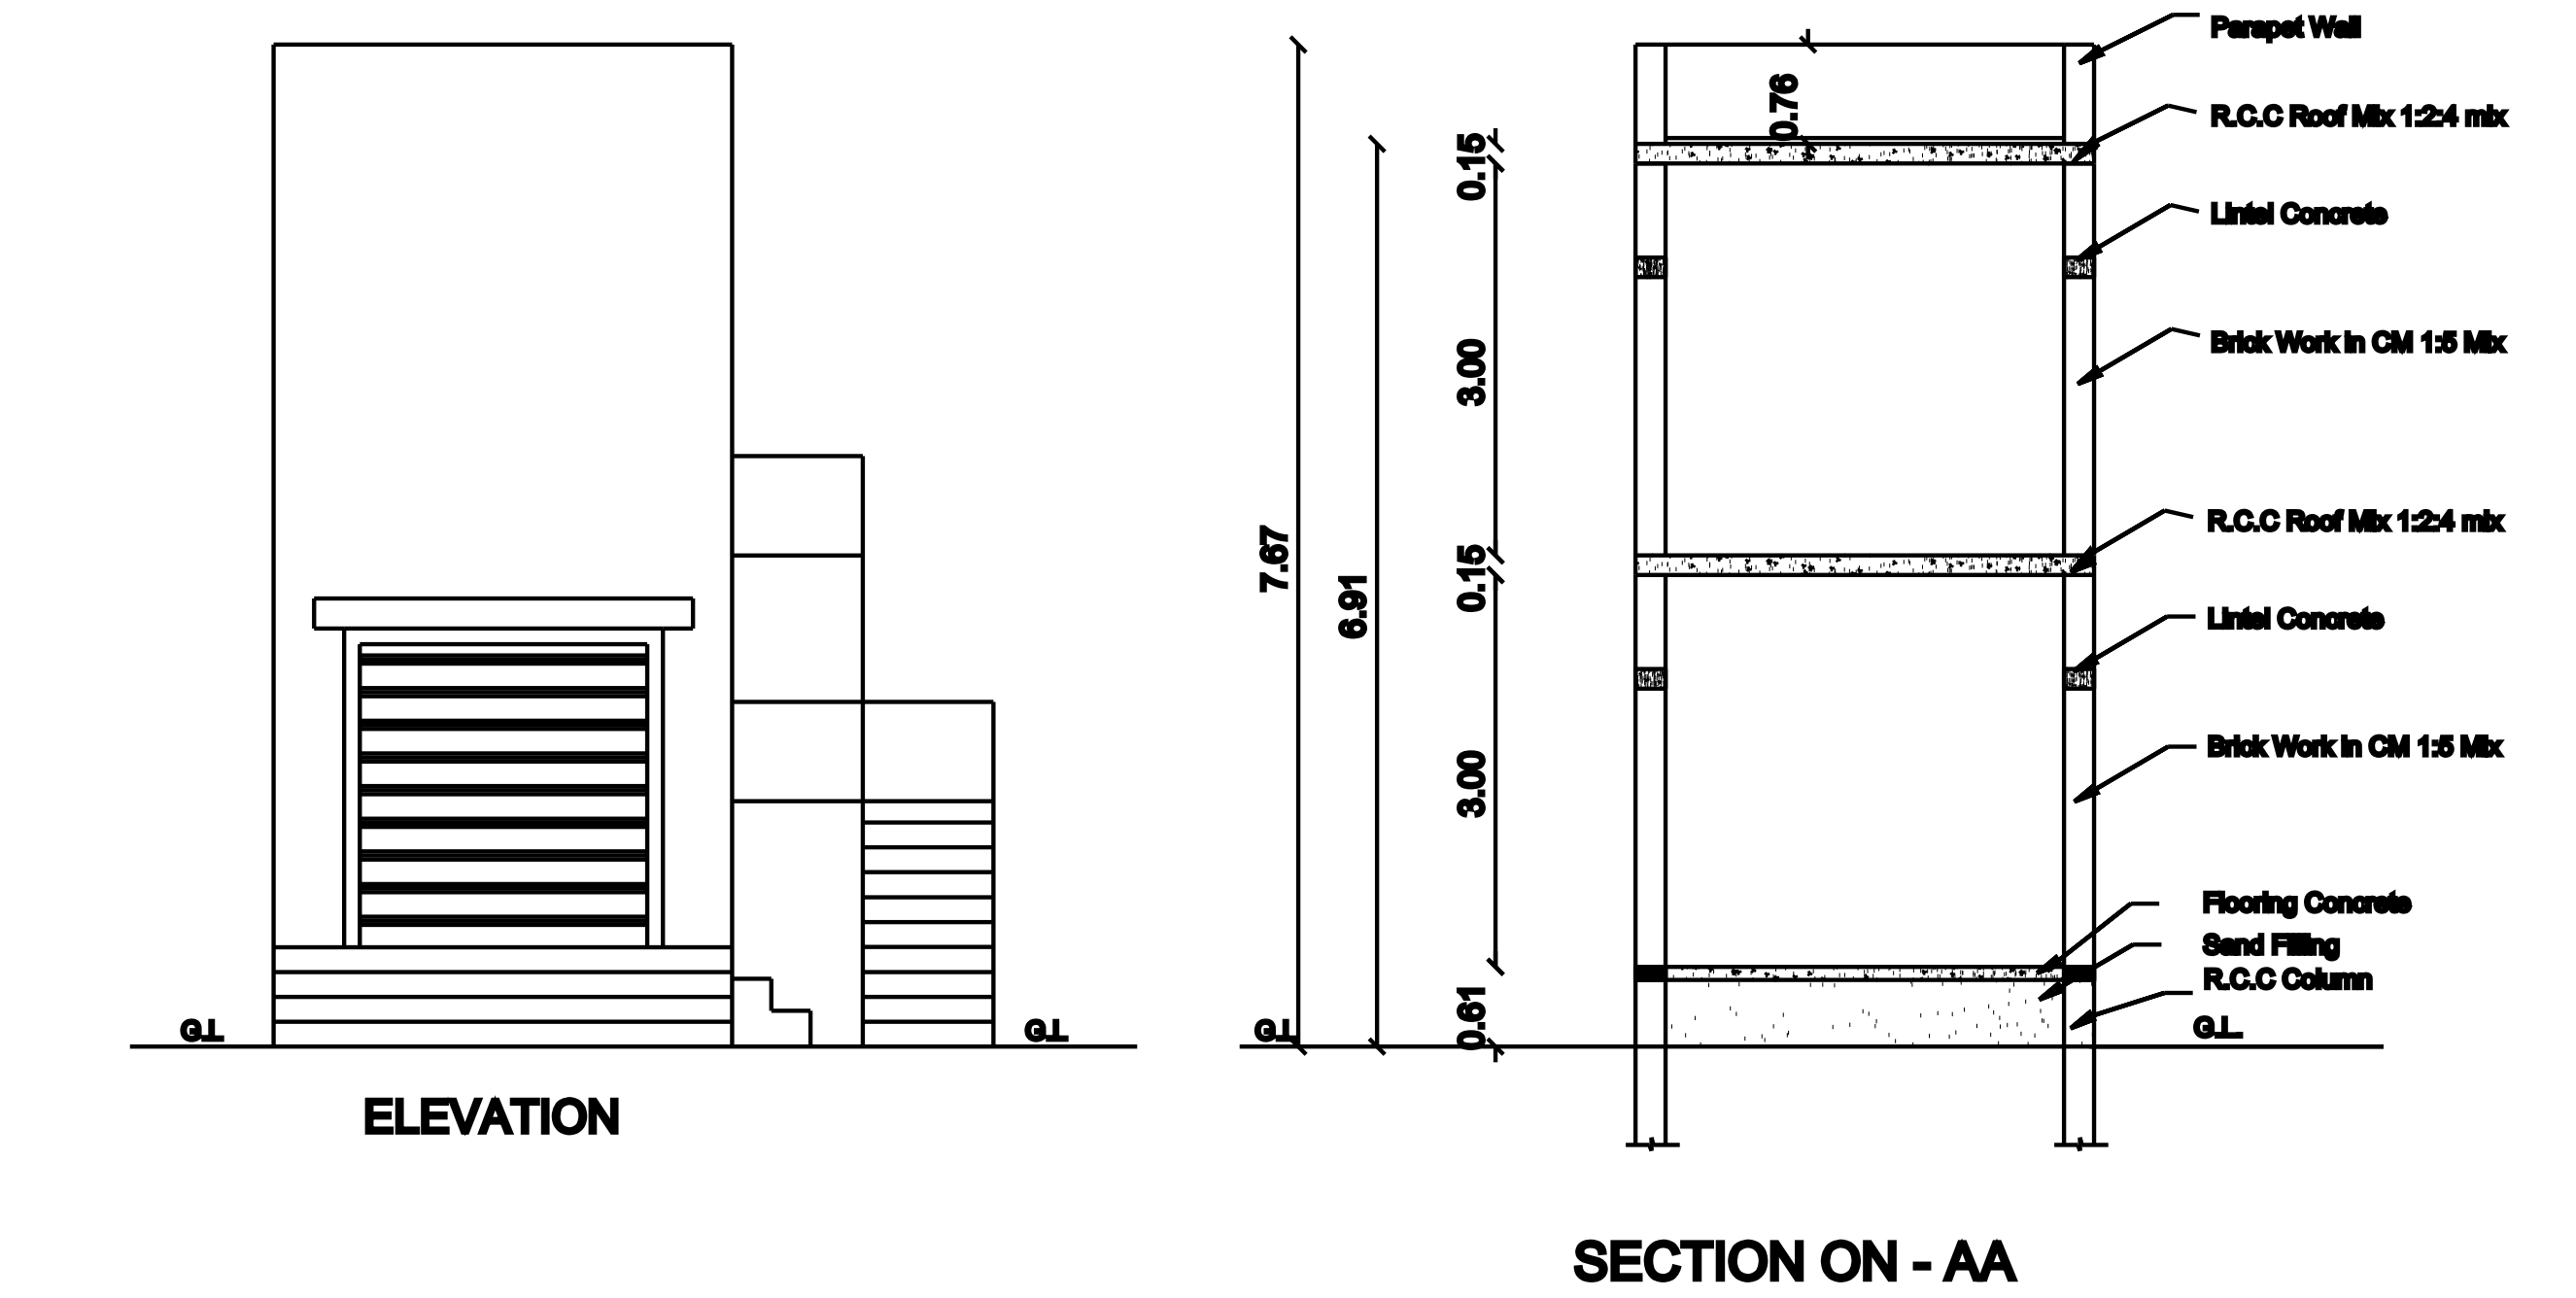

	AREA DETAILS	SQ.FT	SQ.MT
	SITE AREA	10225.80	950.00
	EXG.G.F.BLDG.AREA (BLOCK-1)	247.90	23.03
	PRO.G.F.BLDG.AREA (BLOCK-2)	677.90	62.98
	PRO.F.F.BLDG.AREA (BLOCK-1)	247.90	23.03
	PRO.F.F.BLDG.AREA (BLOCK-2)	677.90	62.98
	TOTAL PRO. AREA	1603.70	148.99
	OPEN SPACE AREA	9300.00	863.99
	ROAD		

SCHEDULE OF JOINERIES		
RS	ROLLING SHUTTER	2.44 x 2.13
RS1	ROLLING SHUTTER	1.52 x 2.13

OFFICE USE

Signature

APPLICANT

Signature
Er.S.RAJA B.E.,
Registered Engineer - DRDA-ALW/2022/11
1/87, Pannamparai Junction,
Sathankulam - 628704
Cell : 9442667201

ENGINEER