
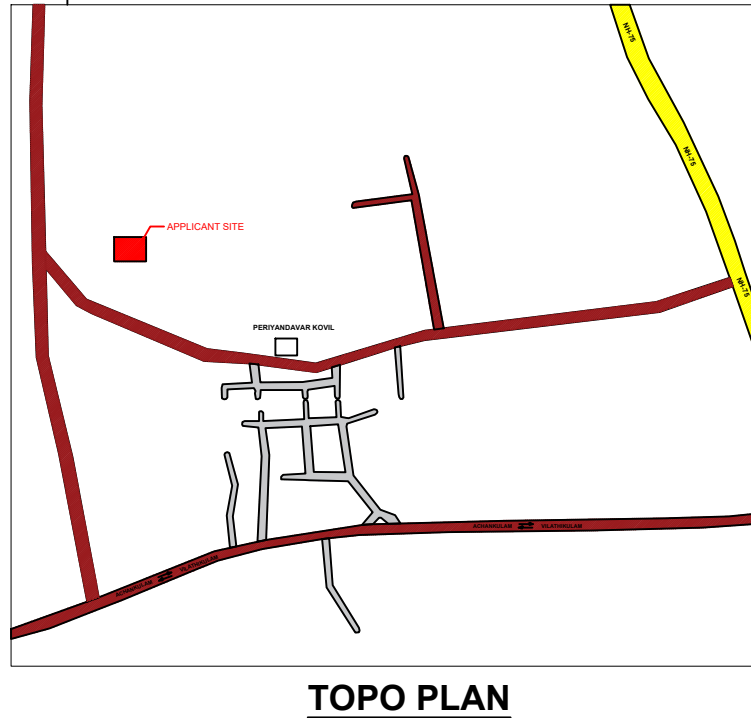
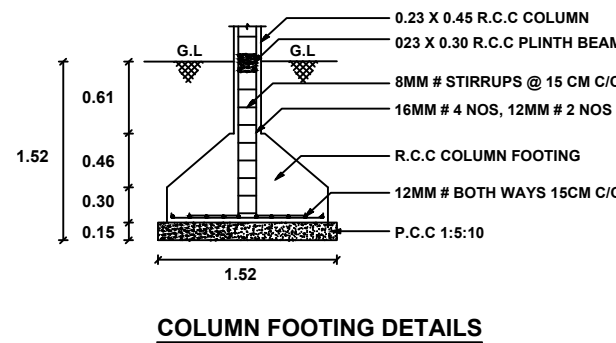
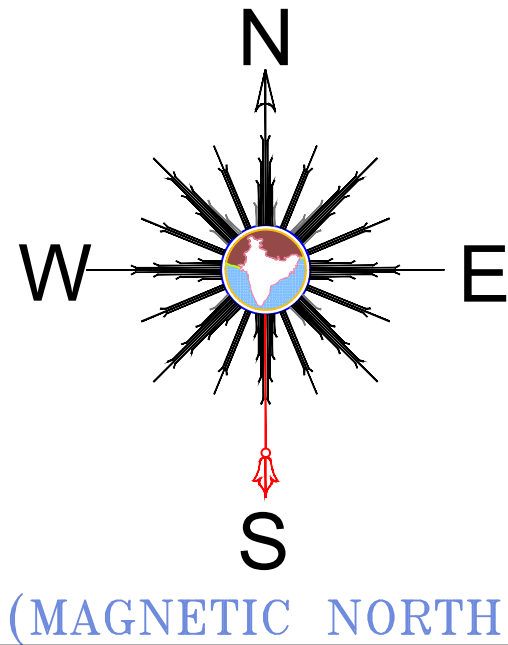
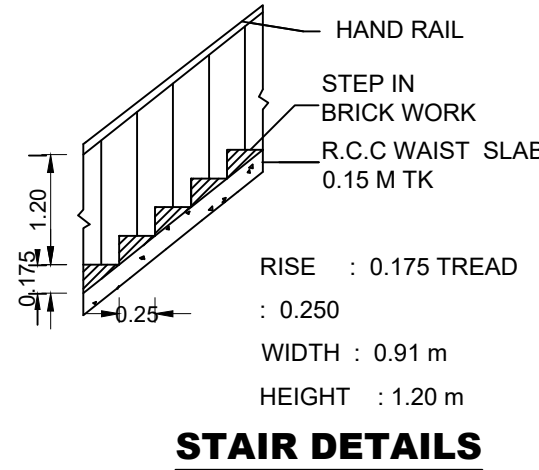
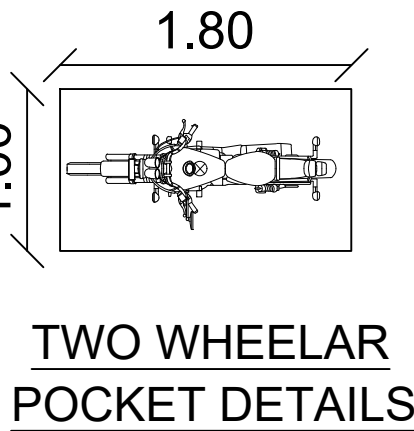
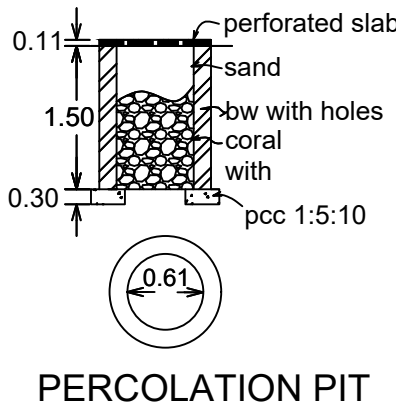
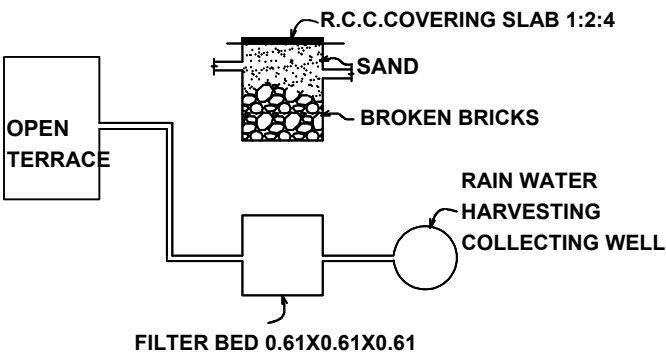
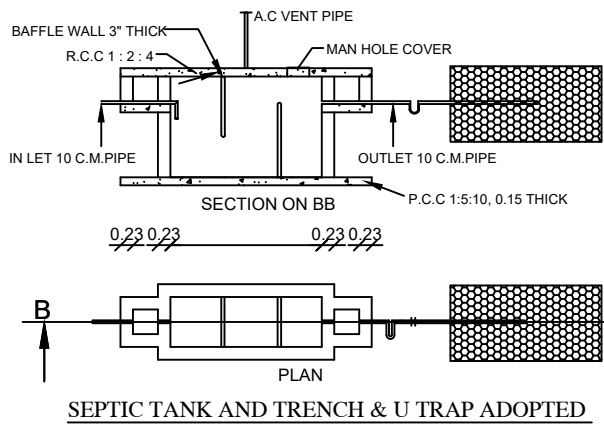
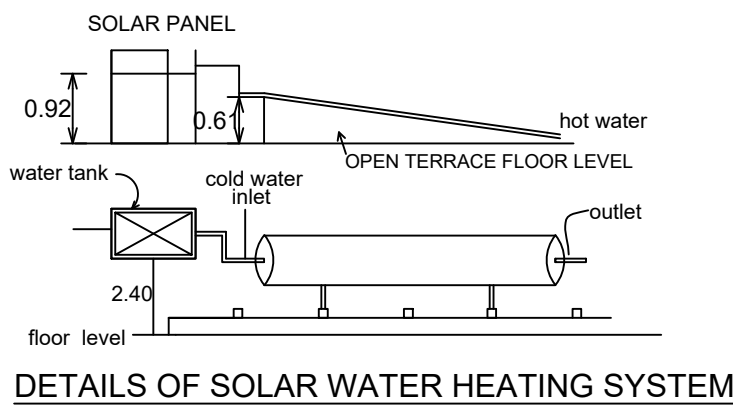
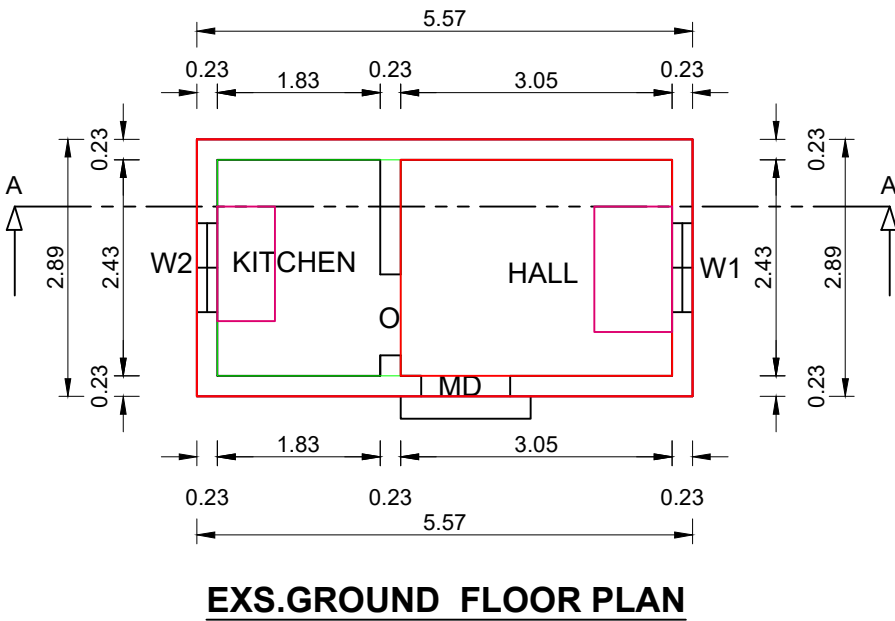


PLAN SHOWING THE PROPOSED CONSTRUCTION OF GROUND FLOOR DWELLING HOUSE
BUILDING IN SURVEY NO:100/2A, PATTA NO:2501, A.KUMARAPURAM VILLAGE,
GURUVARPATTI PANCHAYAT, VILATHIKULAM UNION & TALUK,THOOTHUKUDI DISTRICT.

OWNER NAME : Mrs.NEELAKRISHNAVENI, W/o Mr.KARUPPASAMY

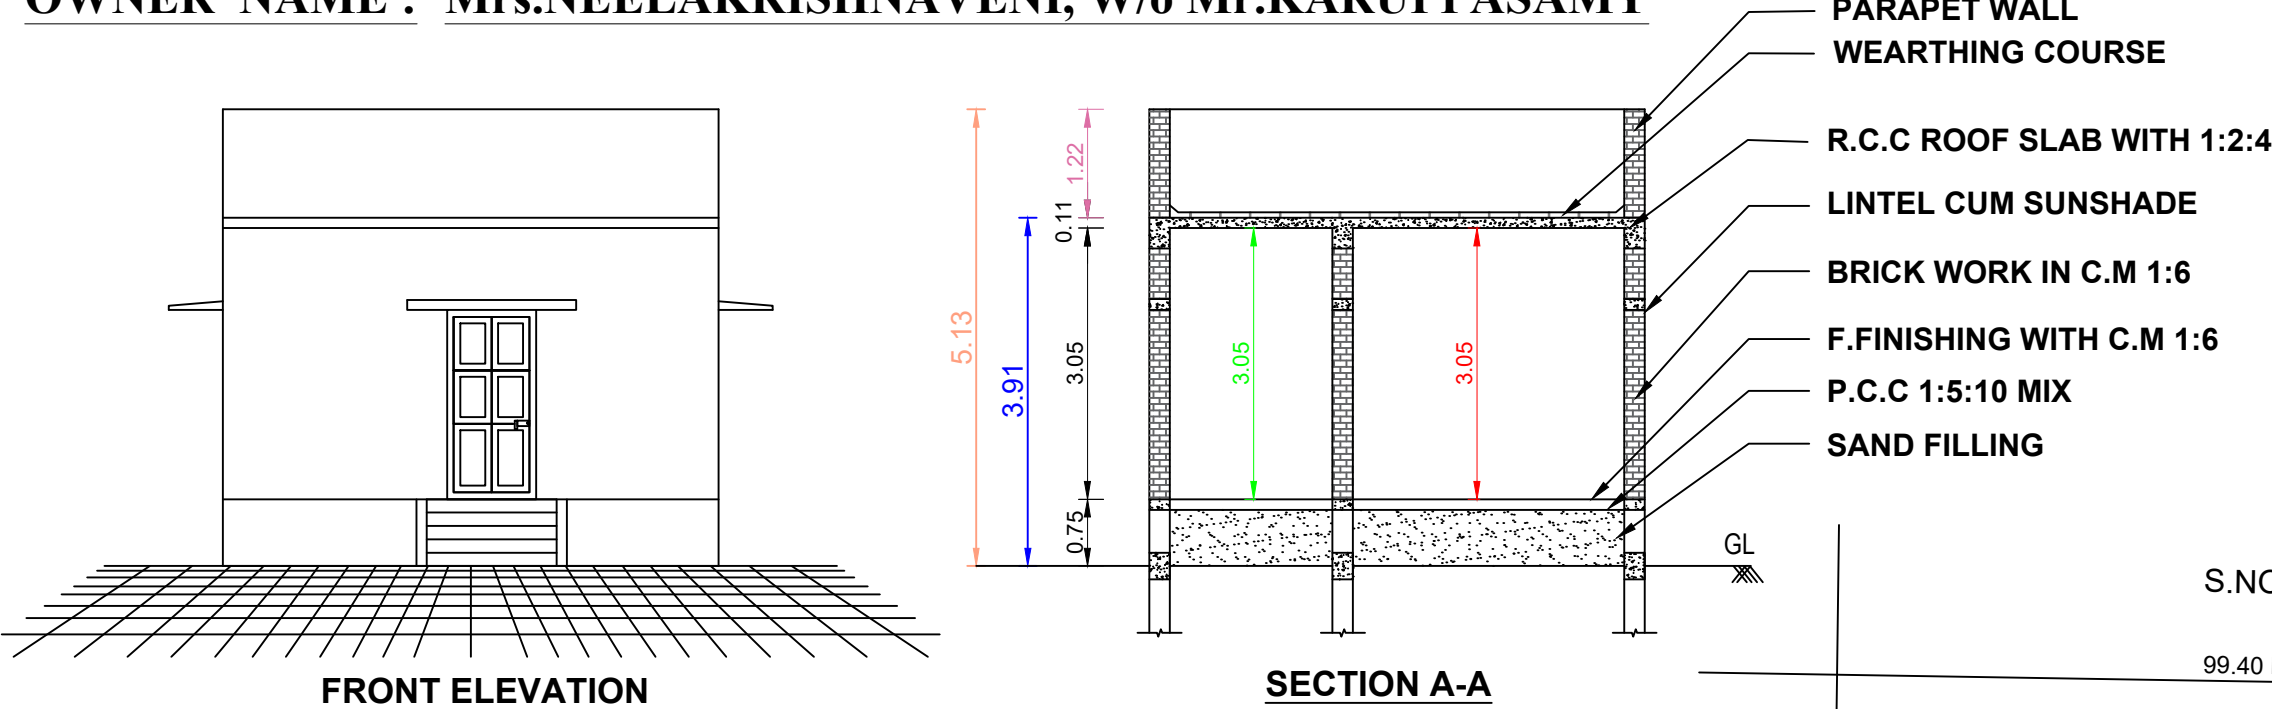

PLAN INFO
PLOT_AREA_M2=10850.81
AS_AT_SITE=10850.81
FMB_OR_PLR=10850.00
AS_PER_DOCUMENT=10850.00
SINGLE_FAMILY_BLDG=NO
CRZ=NO
SECURITY_ZONE=NO
ACCESS_WIDTH_M=9.14
WHETHER_GOVT_OR_AIDED_SCHOOL=NO
ROAD_WIDTH=3.05
ROAD_LENGTH=500
AVG_PLOT_DEPTH=108.80
AVG_PLOT_WIDTH=61.00
MIN_PLOT_DEPTH=107.20
MIN_PLOT_WIDTH=58.20
LAND_USE_ZONE=RESIDENTIAL
SURVEY_NO=100/2A
PLOT_NO=-
PATTA_NO=2501
DISTRICT=THOOTHUKUDI
TALUK=VILATHIKULAM
RWH_DECLARED=YES
BUILDING_NEAR_TO_RIVER=NO
AREA_TYPE=OTHER
BUILDING_NEAR_MONUMENT=NO
BUILDING_NEAR_GOVT_BLDG=NO
PROVISION_FOR_GREEN_BUILDINGS_AND_SUSTAINABILITY=NO
FIRE_PROTECTION_AND_FIRE_SAFETY_REQUIREMENTS=YES
NOC_FOR_CONSTRUCTION_NEAR_MONUMENT=NO
NOC_FIRE_DEPT=NO
OSR_APPLICABLE=YES
OSR_SURRENTAINMENT=RETAIN
JURISDICTION_TYPE=PANCHAYAT
IS_APPROVED_LAYOUT=NO
PREMIUM_FSI_REQUIRED=NO
IS_SWIMMING_POOL_EXISTS=NO
IF_HERITAGE_TOWN_LESSTHAN_1KM_RADIUS=NO

ALL DIMENSION IN METER			
COLOR INDEX & AREA DETAILS			
AREA STATEMENT		SQ.MT	SQ.FT
☐	APPLICANT SITE DOC	10850.0	116789.4
☐	SUPER IMPOSED AREA	10850.0	116789.4
☐	PRO.GROUND FLOOR	16.10	173.30
☐	PRO.FIRST FLOOR	0	0
☐	PRO.STAIR AREA	0	0
☐	TOTAL BUILDUP AREA	16.10	173.30
☐	OPEN SPACE	10833.90	116616.09
☒	EXISTING BUILDING		
☐	ROAD OR STREET		
☒	TO BE REMOVED		
JOINERY DETAILS			
MD	-	MAIN DOOR	- 1.00 X 2.13
O	-	OPEN	- 0.91 X 2.13
W1	-	WINDOW	- 1.00 X 1.22
W2	-	WINDOW	- 1.00 X 0.91
W1	-	WINDOW	- 0.91 X 0.91
PARKING DETAILS			
TOTAL PROPOSED AREA		= 16.10 SQ.MT	
PROVIDED CAR		= 0	
PROVIDED TWO WHEELER		= 01	
FLOOR SPACE INDEX			
SUM OF ALL FLOOR AREA		= 16.10 Sq.m	
SITE AREA		= 10850.00 Sq.m	
FSI =		$\frac{\text{SUM OF ALL FLOOR AREA}}{\text{PLOT AREA}}$	
=(16.10 / 10850.00)		= 0.001	
		= 0.001 < 2.0	
LAND AND BUILDING OWNER			
K. Neera Krishnaveni			
Er.A.KANNAN,B.E., Consulting Engineer & Licensed surveyor Reg. No. 137/LS/2022/00020 2/25, VILVAMARATHUPATTI - 628 907 Mob No: 9843862412			
REGISTERED ENGINEER.			