

PLAN for THE PROPOSED CONSTRUCTION OF HOUSE after dismantling the D.no-11/30c,
SURVEY NO-524/4, as per Patta no-5132 ,Kulaperiyavanvilai street AT PARAMANKURICHI VILLAGE &
PANCHAYAT, UDANGUDI UNION, TIRUCHENDUR TALUK, THOOTHUKUDI DISTRICT.

APPLICANT NAME:- Mrs.T.Ratha

PLACE :-Kulaperiyavanvilai

SCALE 1:100

COLOUR INDEX

- PROPOSED SITE
- EXG. ROAD


ALL DIMENSIONS ARE IN METER

AREA STATEMENT

DESCRIPTION	SQ.FT	SQ.M
SITE EXTENT (DOC)	1952.80	181.42
SITE EXTENT-Patta	1952.80	181.42
PRO-PLINTH AREA	683.29	63.48
CARPET AREA	472.21	43.87
OPEN SPACE AREA	1269.50	117.94
FSI: 0.27	PLOT COVERAGE 27%	


SCHEDULE OF JOINERIES

TYPE	DESCRIPTION	SIZE
D	MAIN DOOR	1.00X2.10
D1	DOOR	0.90X2.10
D2	DOOR	0.75X2.10
W	WINDOW	1.50X1.50
KW	KITCHEN WINDOW	1.50X0.90
V	VENTILATOR	0.90X0.60

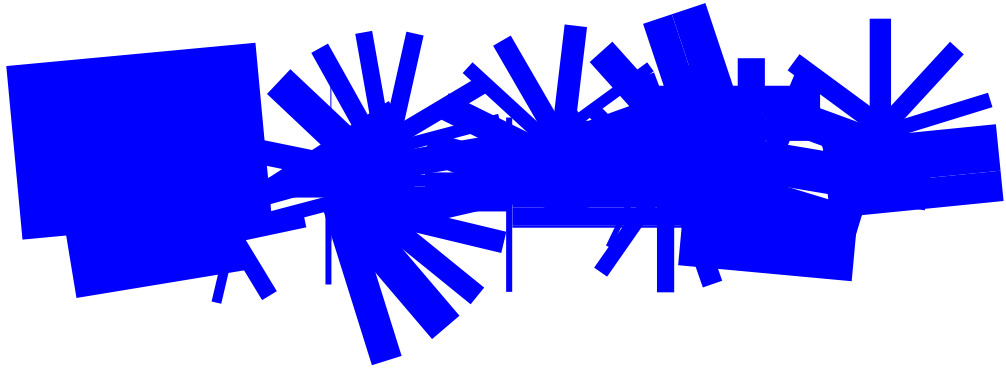


Er. J. Edison. DCE,
Register Engineer
D.D(P) Tuty, Reg.No-6/LS/2022
Fashion Planners
17B, south Bazaar, udangudi-628203
Mob:9842516670



LICENSED SURVEYOR

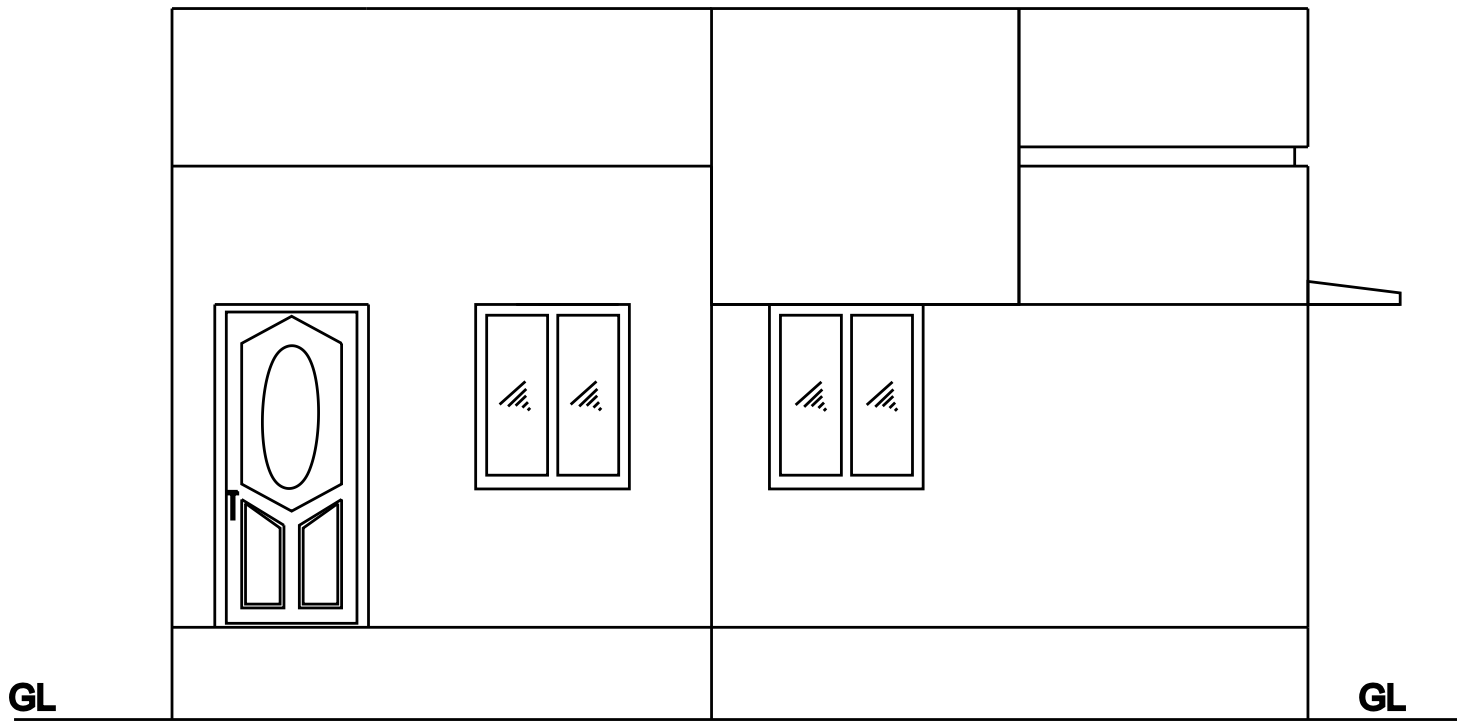


ELEVATION

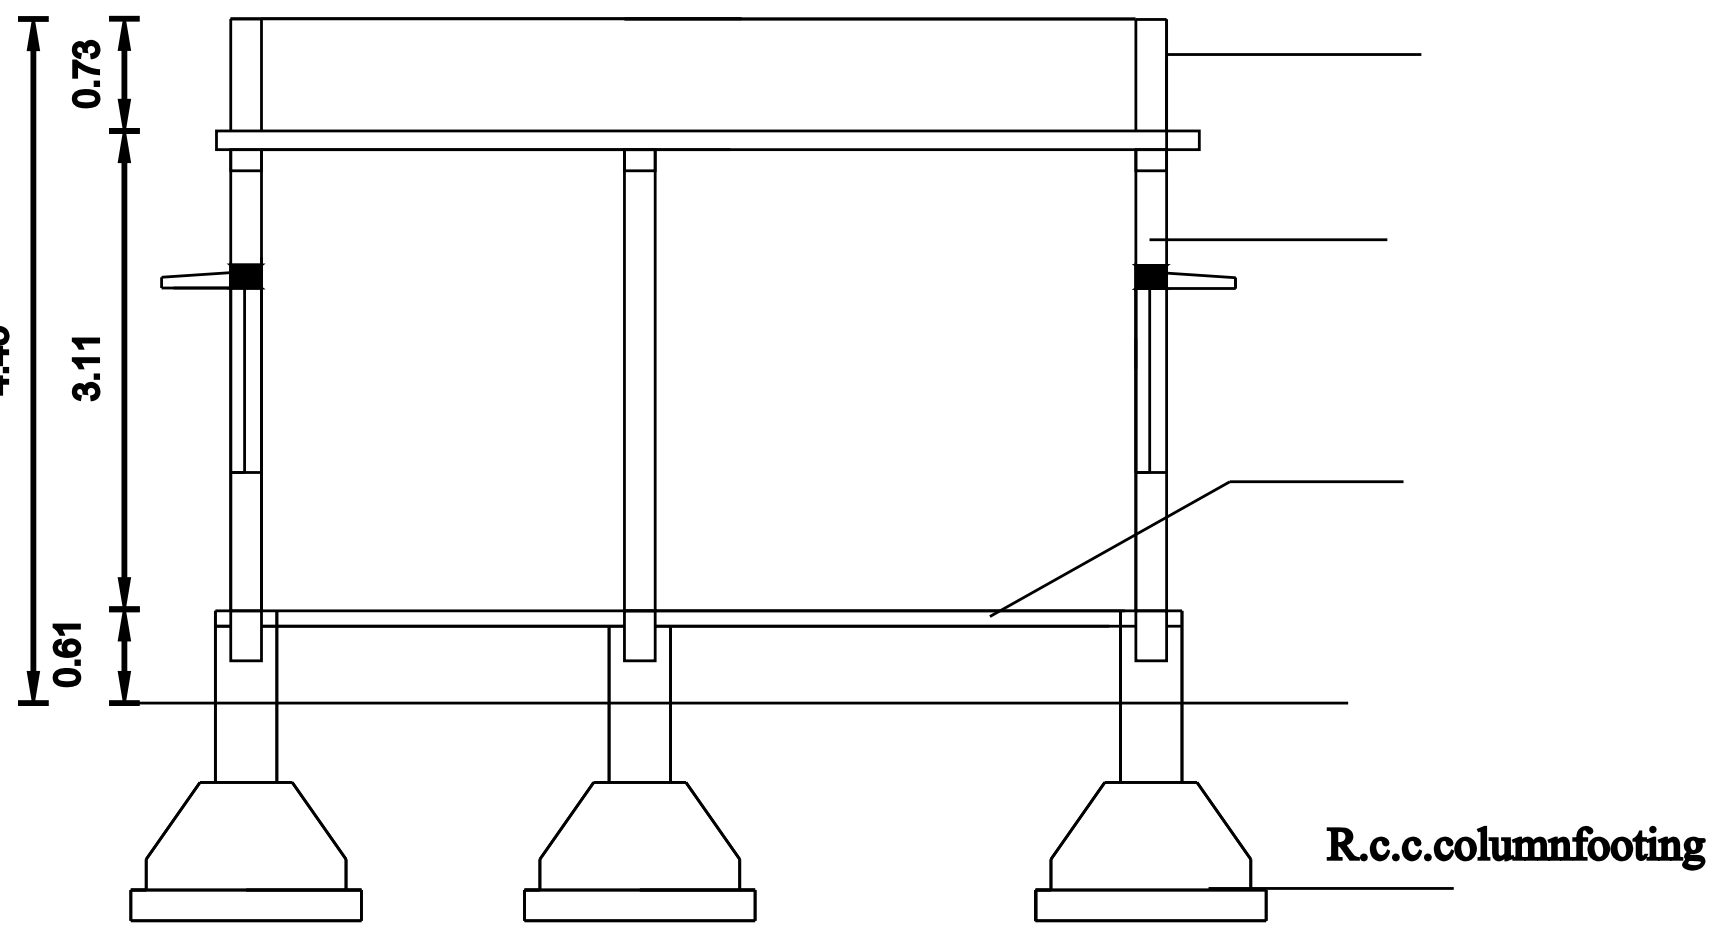


SECTION-AA

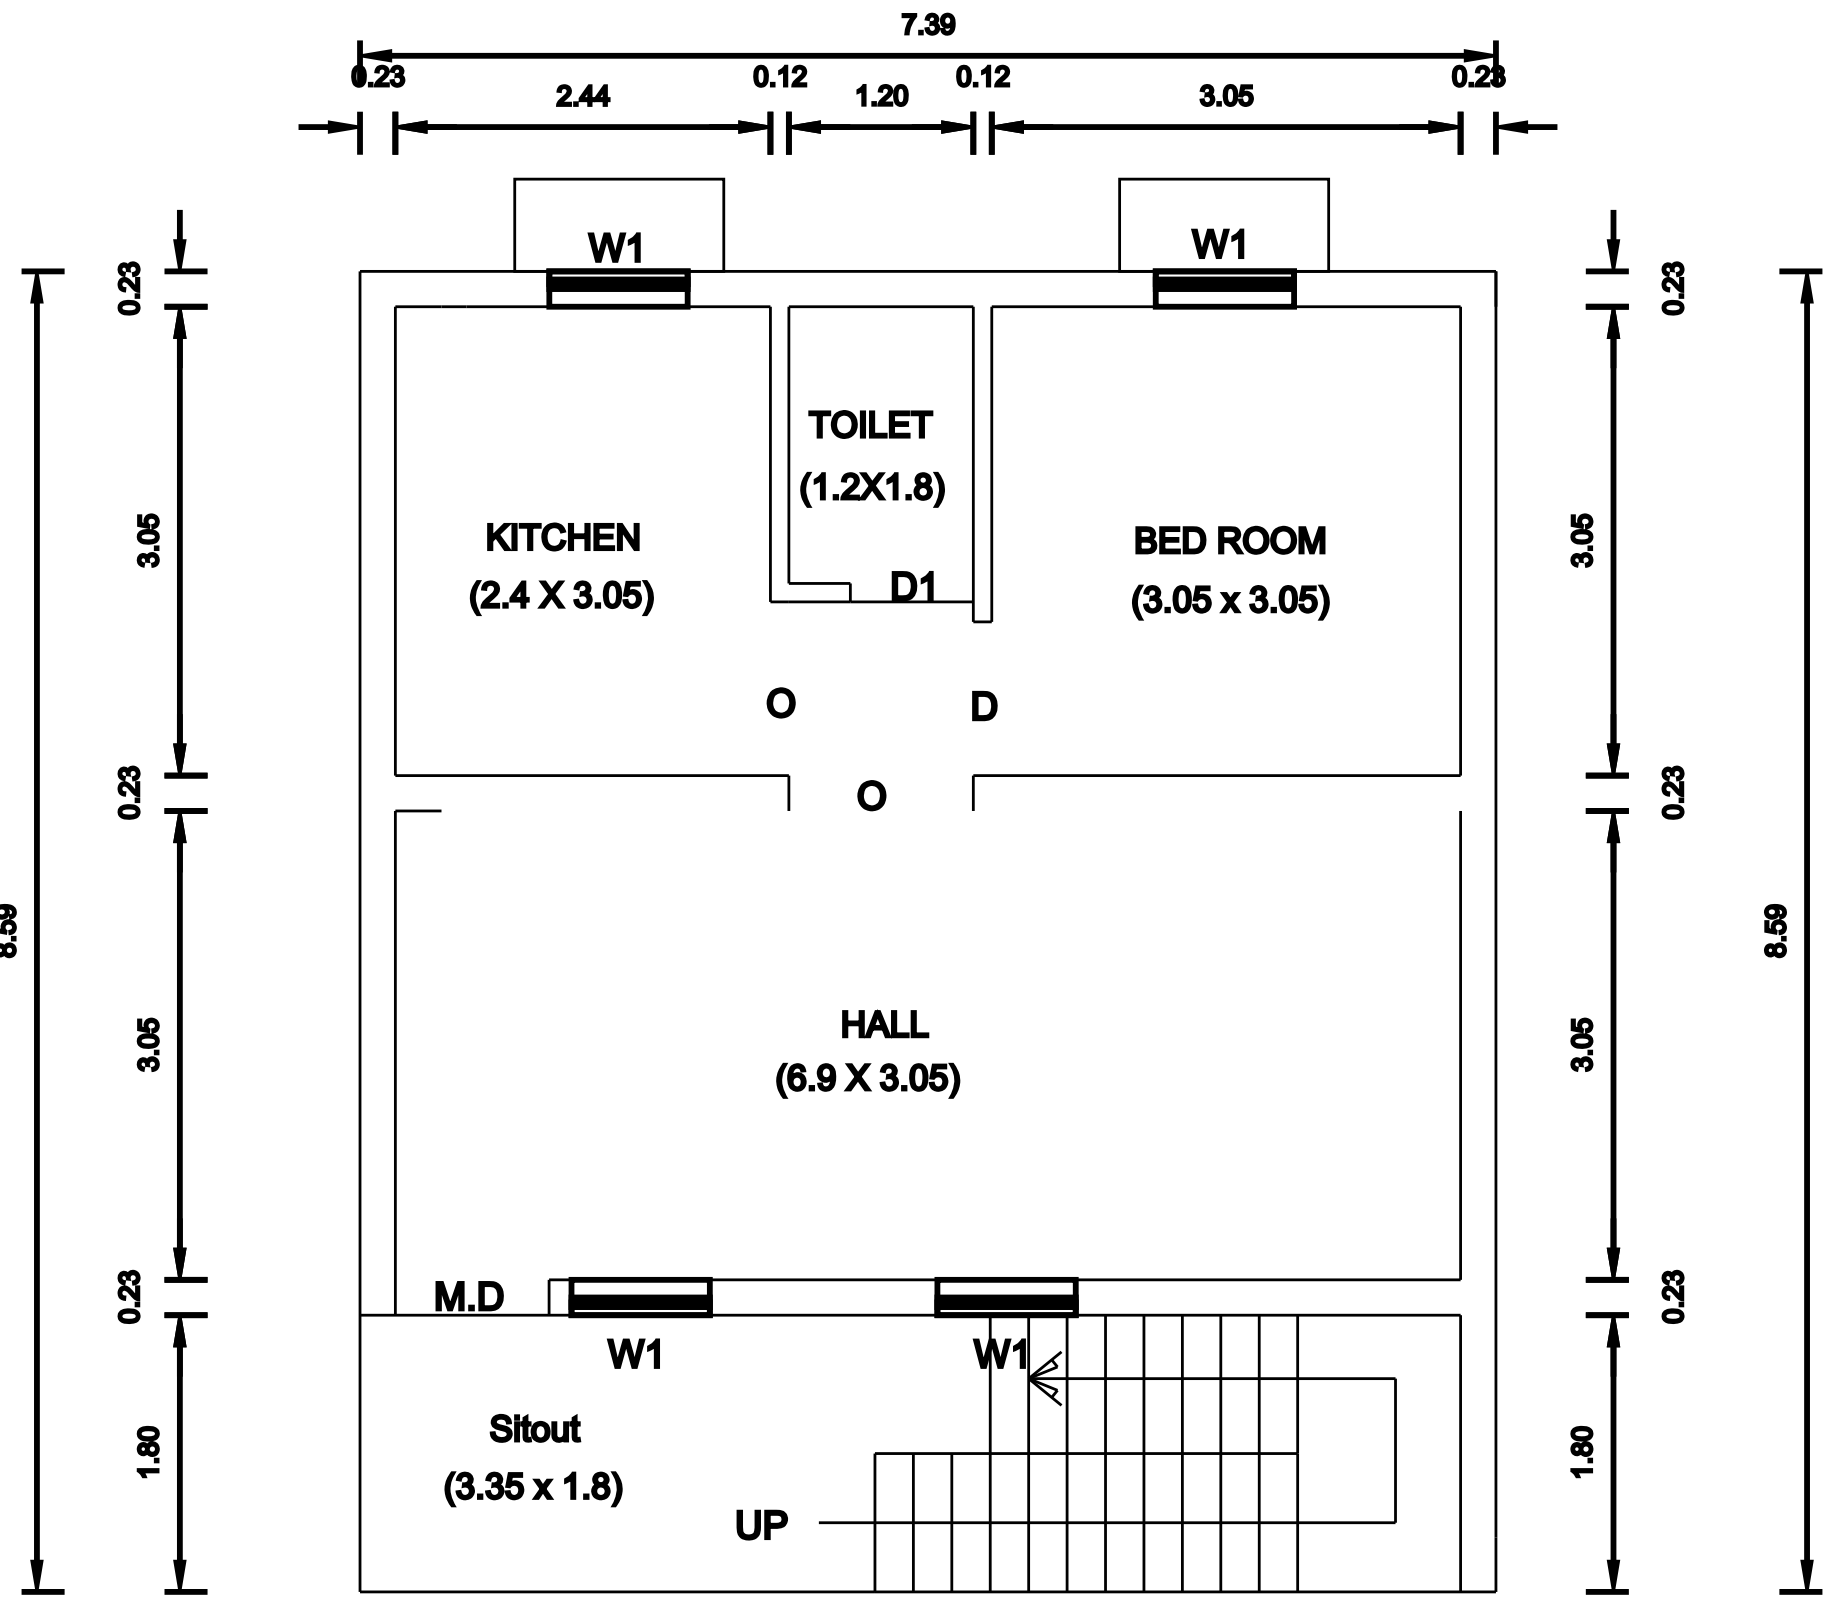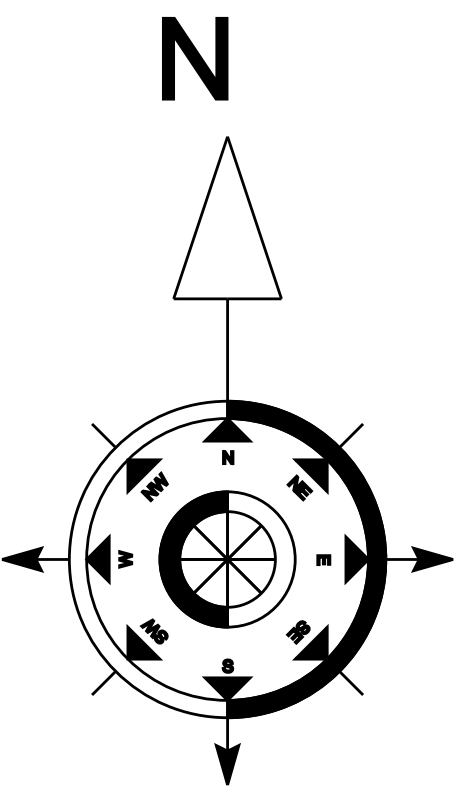


PLAN

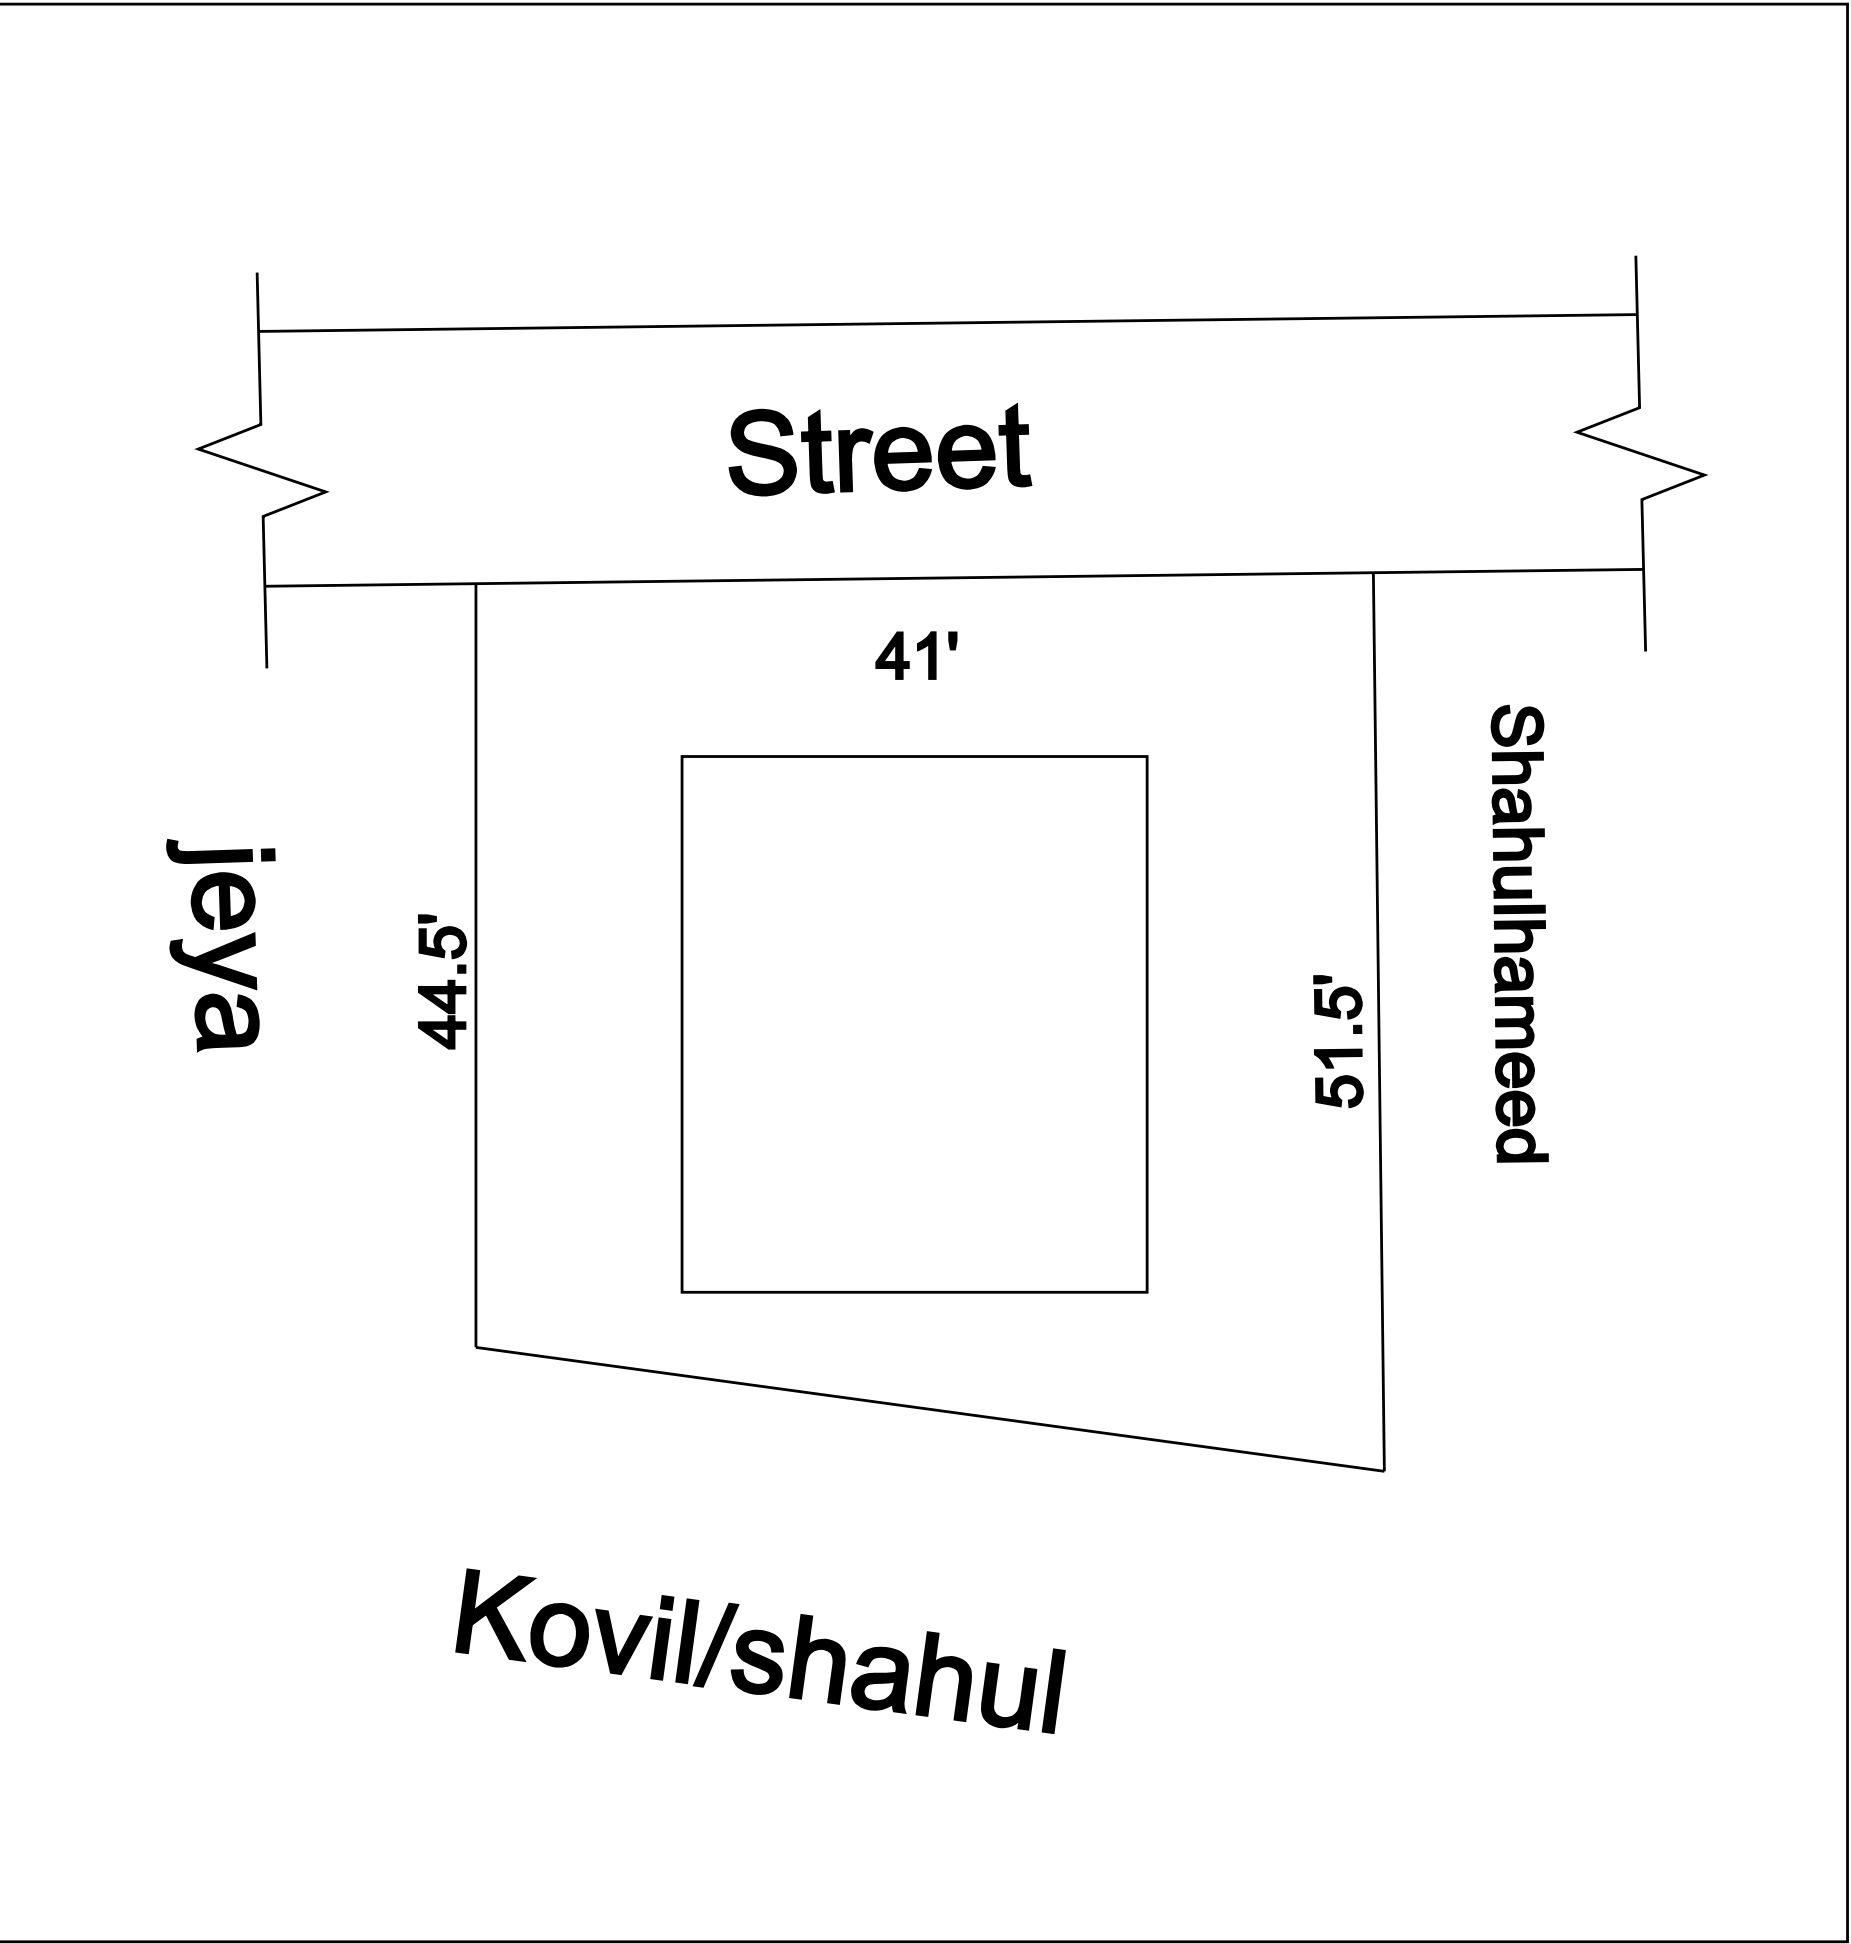


LOCATION PLAN

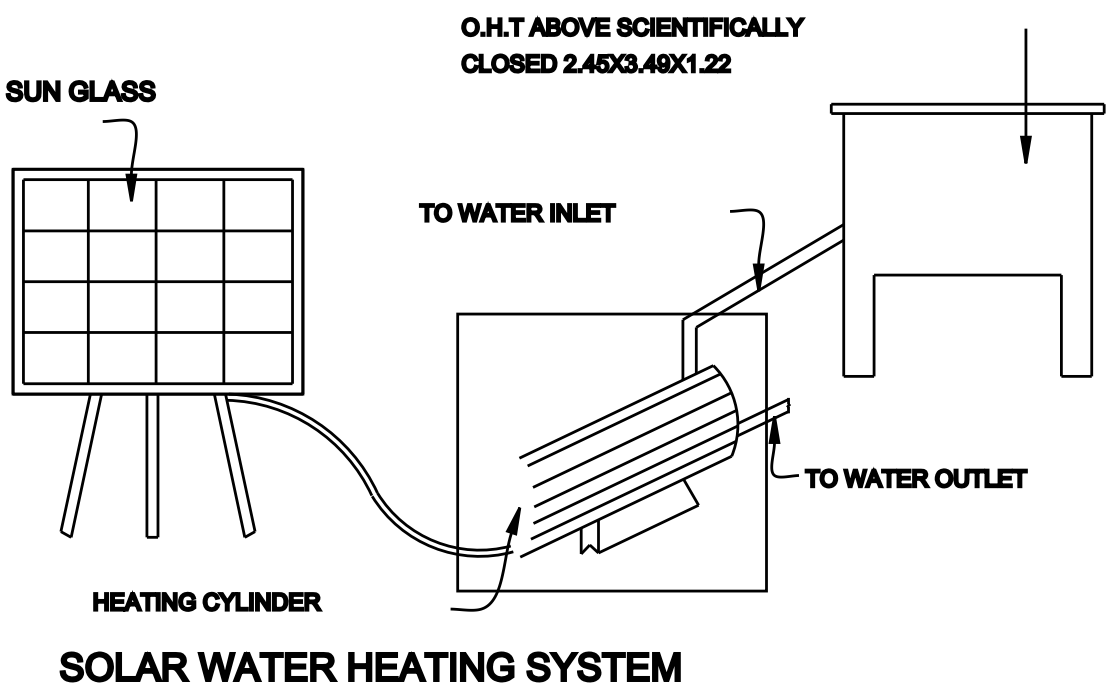


SOLAR WATER HEATING SYSTEM

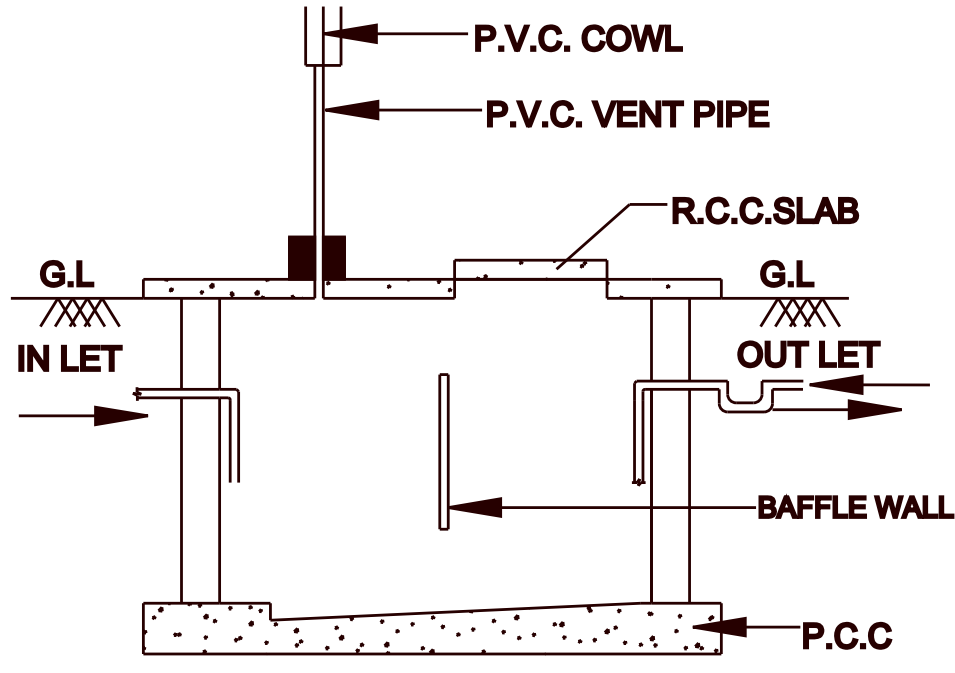

SEC. OF SEPTIC TANK

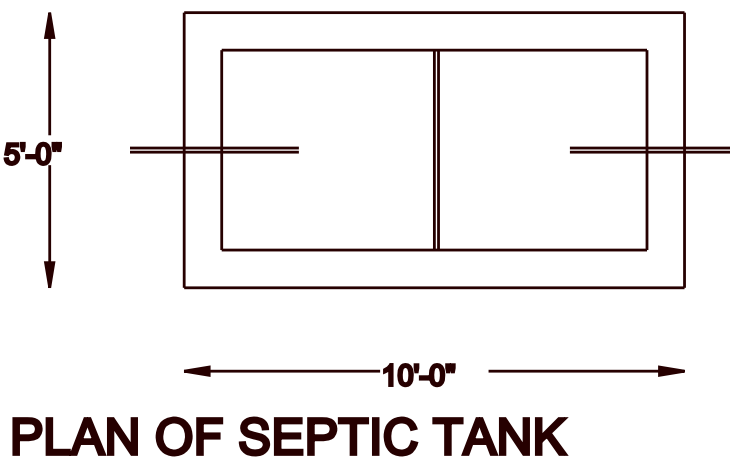

PLAN OF SEPTIC TANK

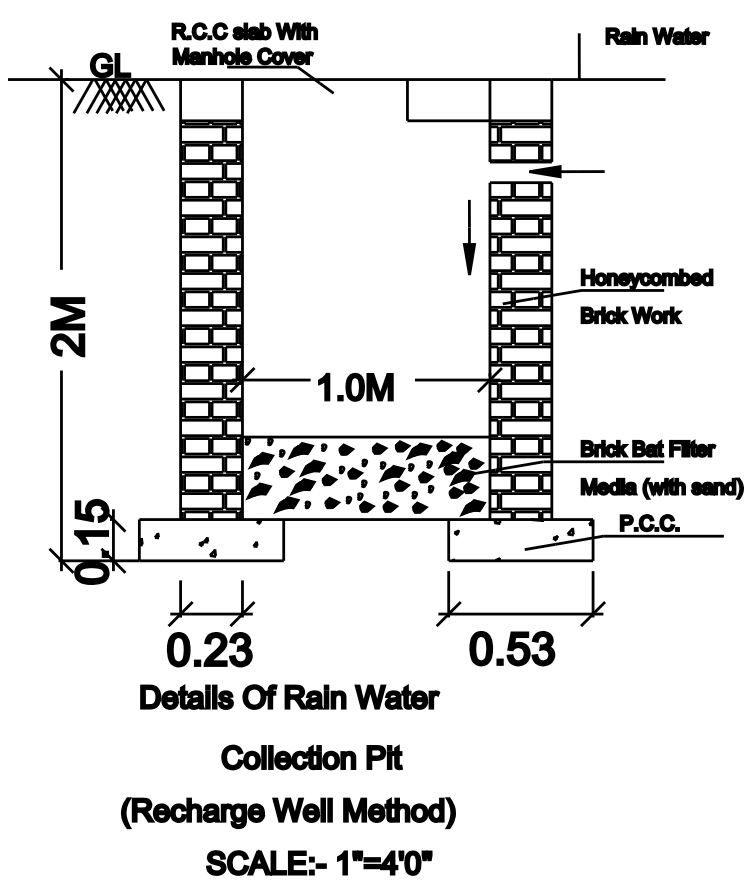


Details Of Rain Water


Collection Pit

(Recharge Well Method)

SCALE:- 1"=4'0"

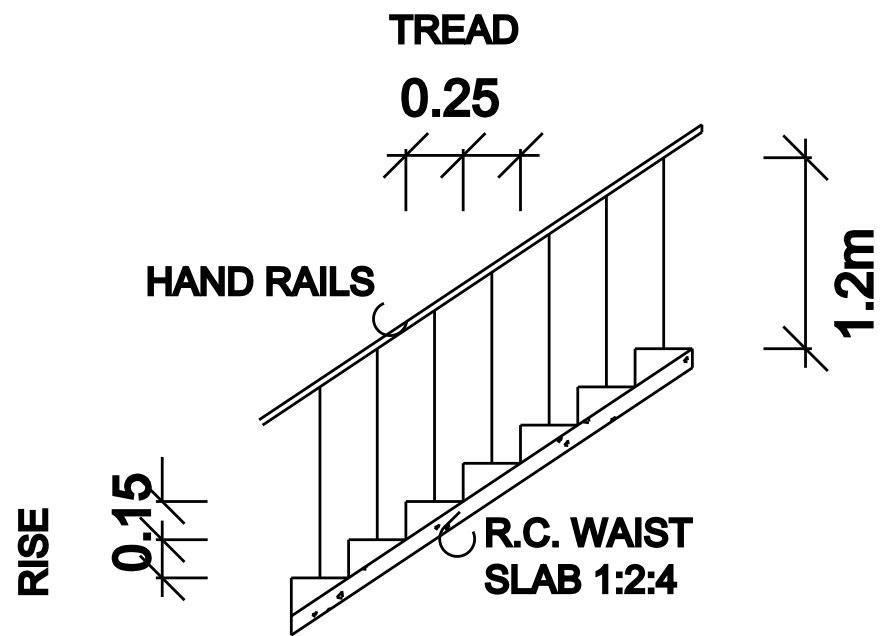

STAIRCASE DETAILS

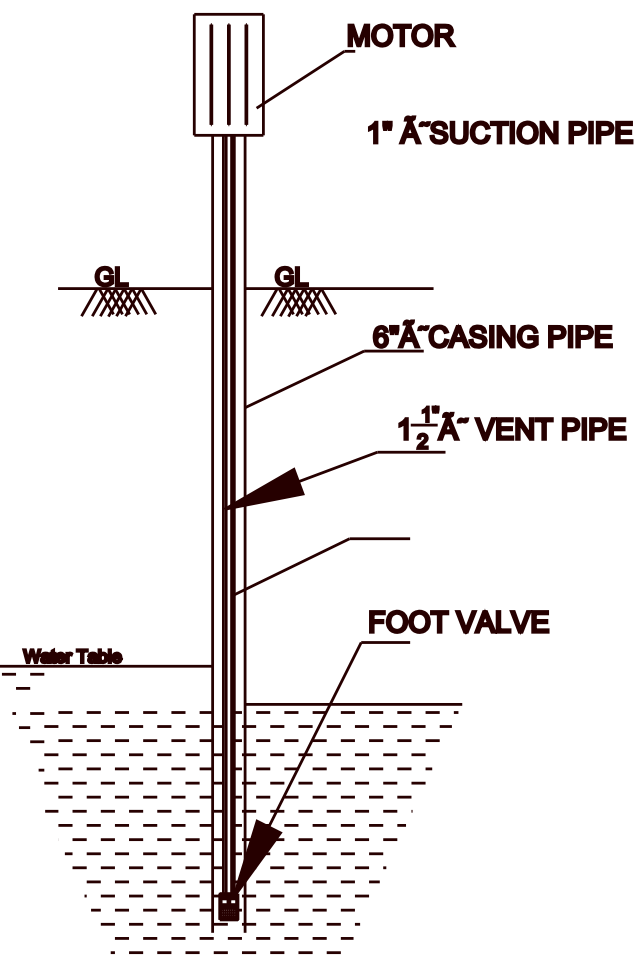

SEC. OF BOREWELL