

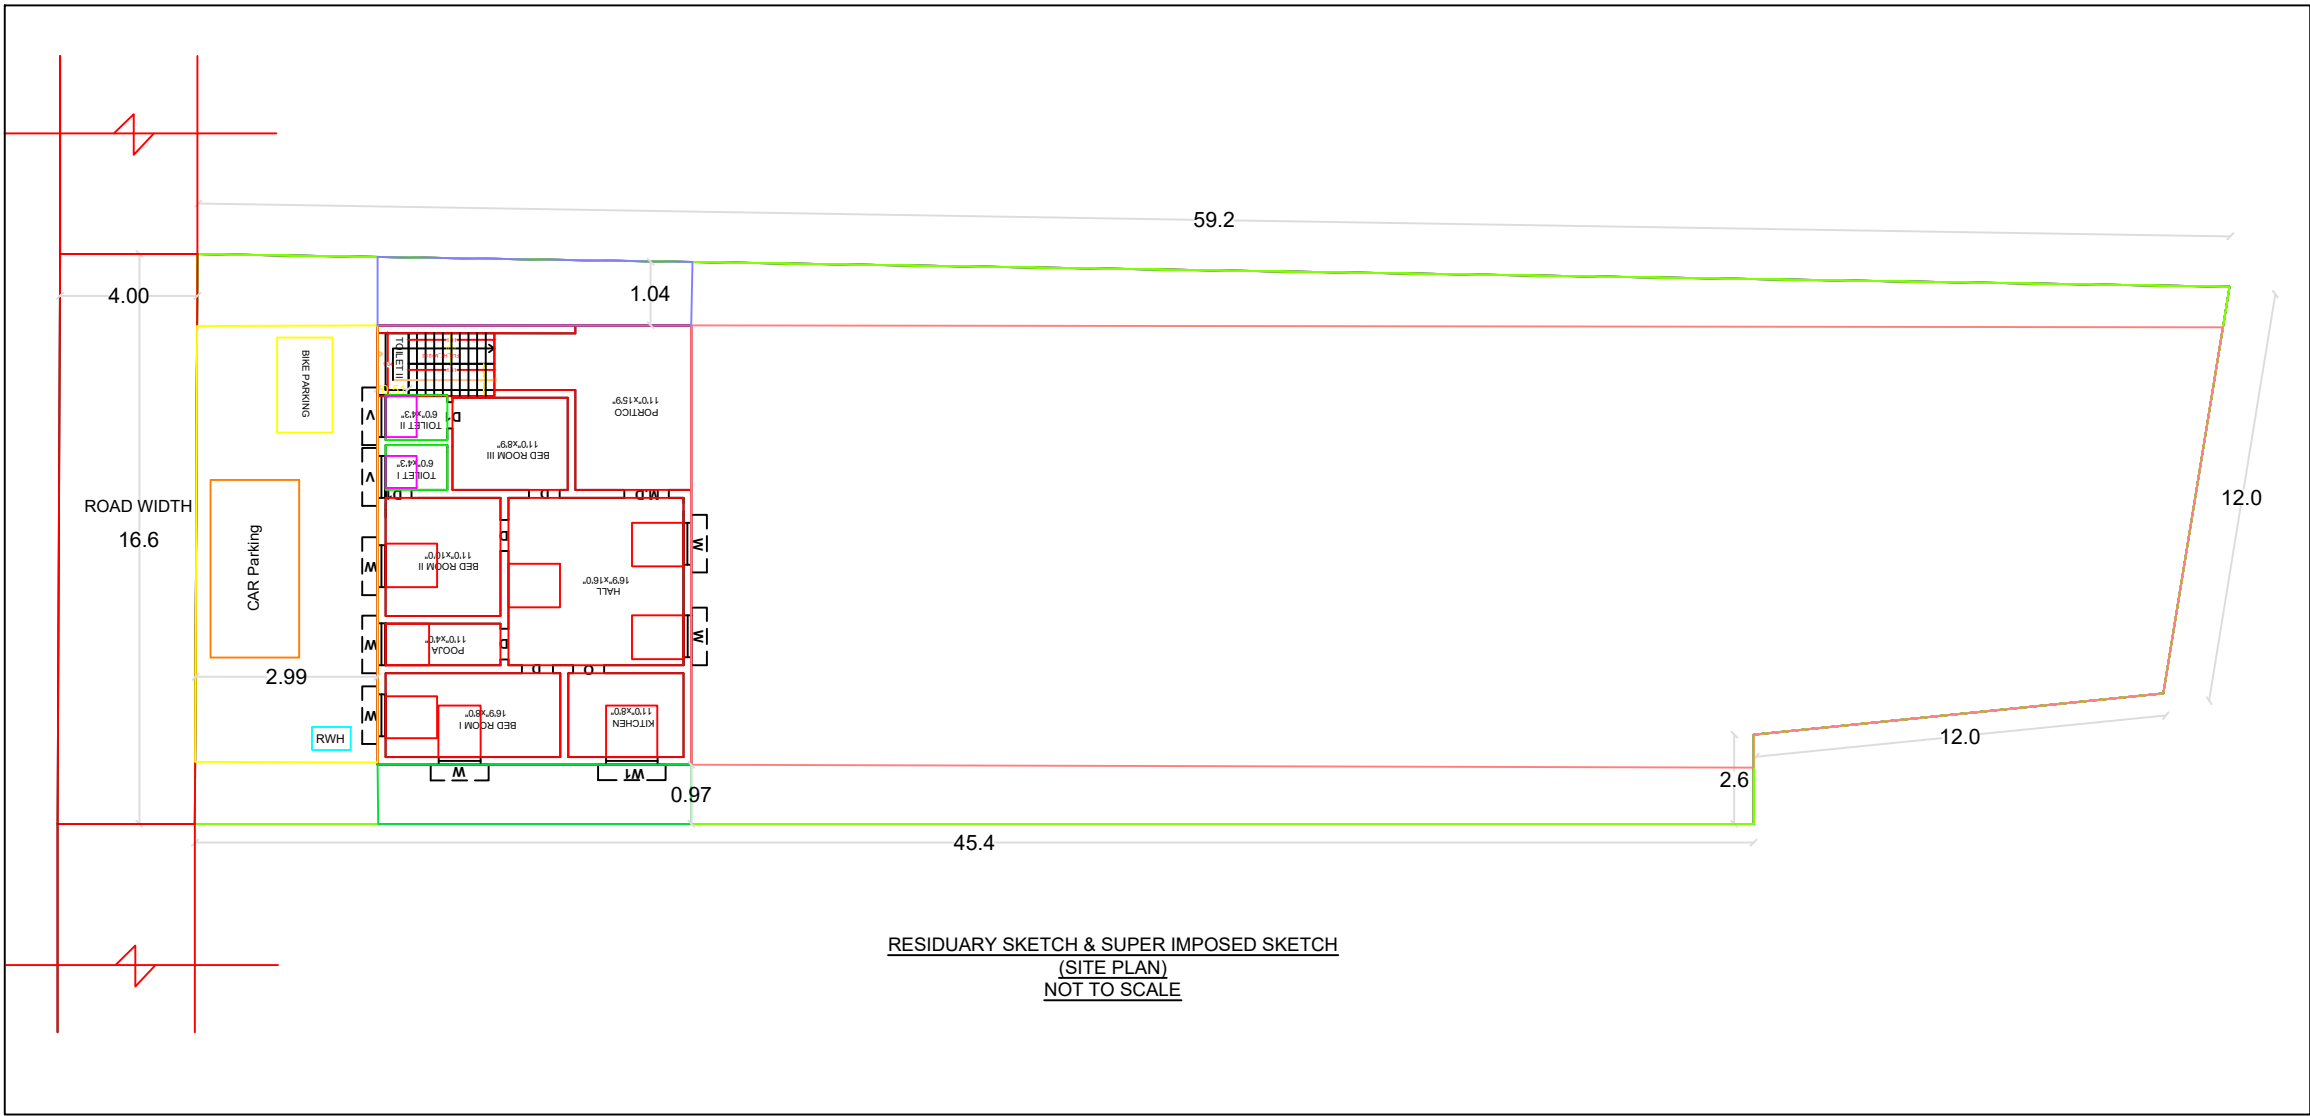
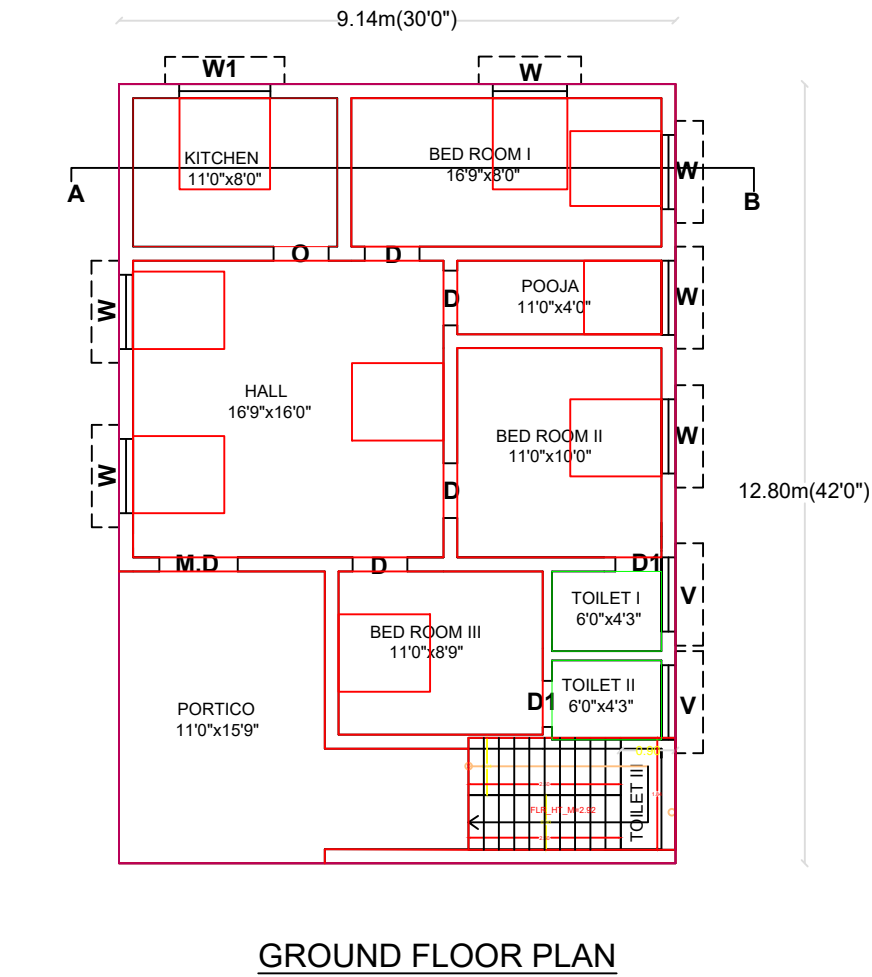


PLAN SHOWING THE PROPOSED CONSTRUCTION OF RCC ROOF GROUND FLOOR RESIDENTIAL BUILDING IN SURVEY NO-151/3K, AT SALLICHETTIPATTI VILLAGE, SANKARALINGAPURAM VILLAGE PANCHAYAT, PUDUR PANCHAYAT UNION, VILATHIKULAM TALUK, THOOTHUKUDI DISTRICT

Applicant: PONRAJ S/o GURUSAMY

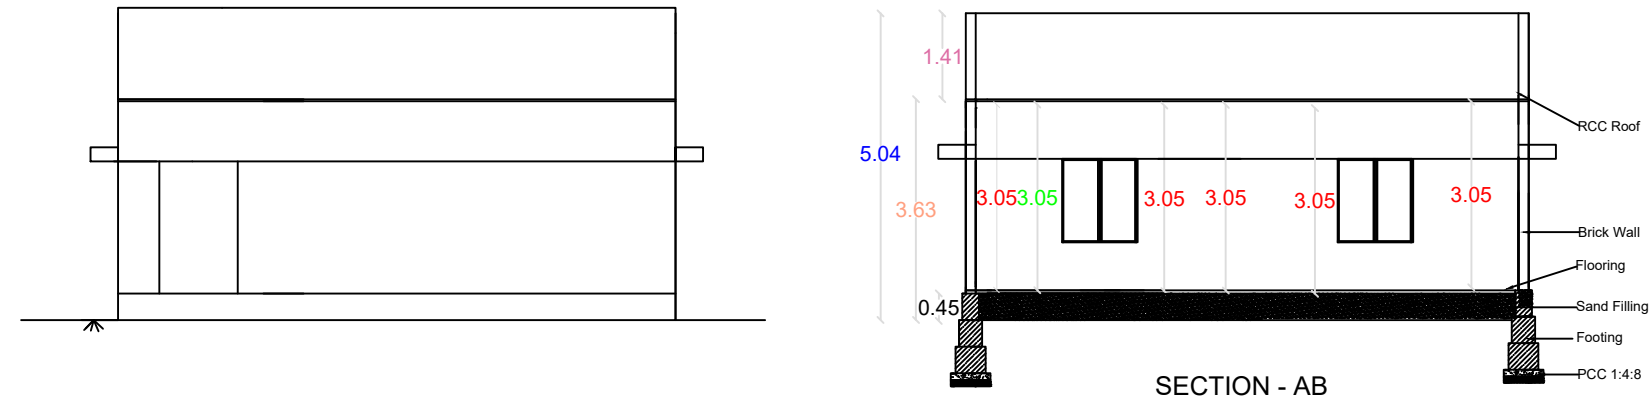

PLAN INFO
PLOT AREA M2=898.00
AS_AT_SITE=898.00
FMB_OR_PLR=898.00
AS_PER_DOCUMENT=809.66
DISTRICT=THOOTHUKUDI
TALUK=VILATHIKULAM
SURVEY_NO=151/3K
PATTA_NO=1834
IS_SWIMMING_POOL_EXISTS=NO
IS_APPROVED_LAYOUT=NO
SINGLE_FAMILY_BLDG=YES
CRZ=NO
SECURITY_ZONE=NO
ACCESS_WIDTH_M=10.00
ROAD_WIDTH=4.0
ROAD_LENGTH=100
AVG_PLOT_DEPTH= 52.3
AVG_PLOT_WIDTH= 21.6
LAND_USE_ZONE = RESIDENTIAL
PLOT_NO=NA
RWH_DECLARED=YES
OSR_APPLICABLE=NO
OSR_SURR_BUYBACK_RETAIN=NO
PREMIUM_FSI_REQUIRED=NO
BUILDING_NEAR_TO_RIVER=NO
AREA_TYPE=OTHERS
BUILDING_NEAR_MONUMENT=NO
BUILDING_NEAR_GOVT_BLDG=NO
PROVISION_FOR_GREEN_BUILDINGS_AND_SUSTAINABILITY=YES
FIRE_PROTECTION_AND_FIRE_SAFETY_REQUIREMENTS=YES
JURISDICTION_TYPE=PANCHAYAT
IF_HERITAGE_TOWN_LESSTHAN_1KM_RADIUS=NO




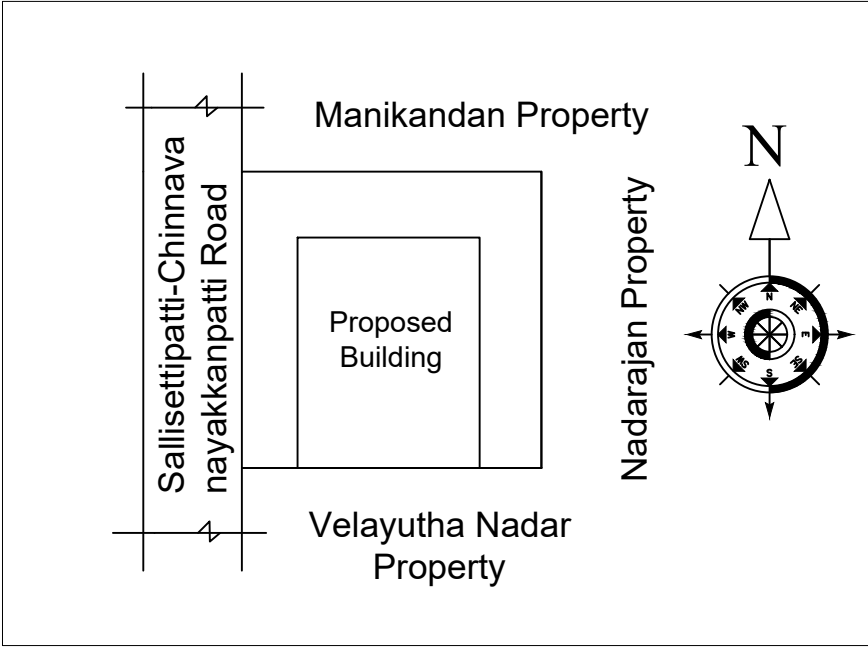


SCALE: 1cm = 1.0m
ALL DIMENSIONS ARE IN METER

FSI DETAILS	PROPOSED	PERMISSIBLE
TOTAL BUILT UP AREA	117.01	0.14
PLOT AREA	809.66	2.00

DESCRIPTION	SQ.M	SQ.FT
AREA OF SITE	809.66	8715.10
PRO. CONS. AREA IN G.F	117.01	1259.48
TOTAL AREA	117.01	1259.48
REMAINING AREA	692.65	7455.62

SCHEDULE OF JOINERIES		
MD	MAIN DOOR	1.29 x 2.17
D	DOOR	0.91 x 2.17
D1	DOOR	0.76 x 2.17
W	WINDOW	1.22 x 1.37
W1	WINDOW	1.50 x 1.37
W2	WINDOW	0.61 x 2.00
V	VENTILATOR	0.91 x 0.60

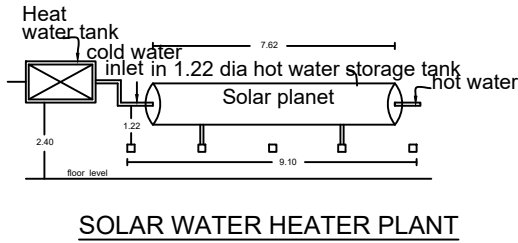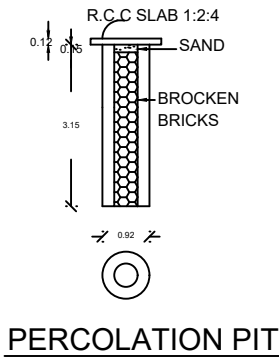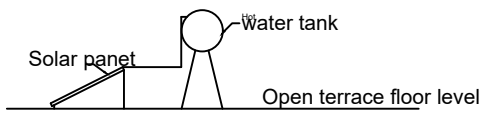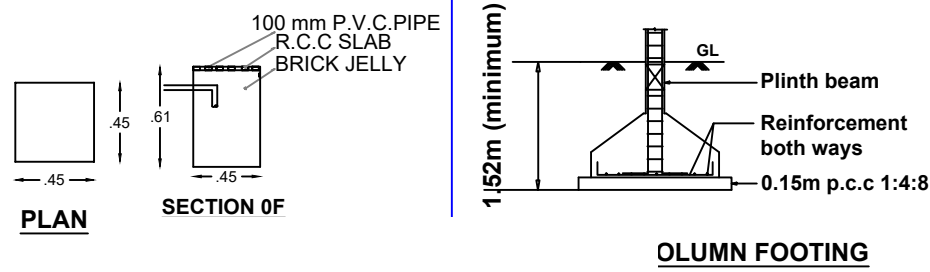

APPLICANT SIGNATURE:

Er. H. Jeniston Davidraj
B.E.(Civil), M.Tech.(Structural)
Govt. Registered Engineer Grade-II
R. No: 137/LS/2022/0009
Nagalapuram - 628 904
© 99 52 33 88 01

REGISTERED ENGINEER