



PLAN SHOWING THE PROPOSED CONSTRUCTION OF DWELLING HOUSE IN SURVEY NO:392,SUB DIVISION S.NO.392/6B1 IN OTTAPIDARAM VILLAGE&PANCHAYAT,OTTAPIDARAM PANCHAYAT UNION&TALUK,THOOTHUKUDI DISTRICT.


OWNER NAME:Mr.S.ARUNKUMAR
S/O.SANKAR

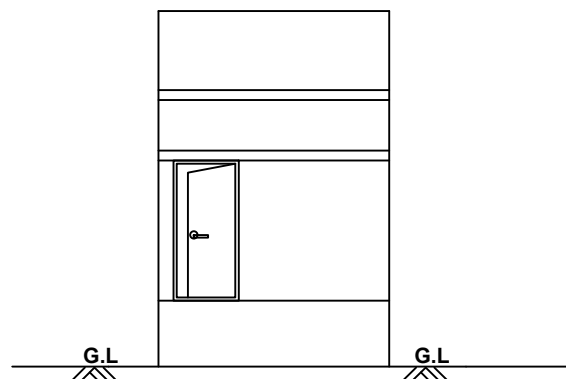

FRONT ELEVATION

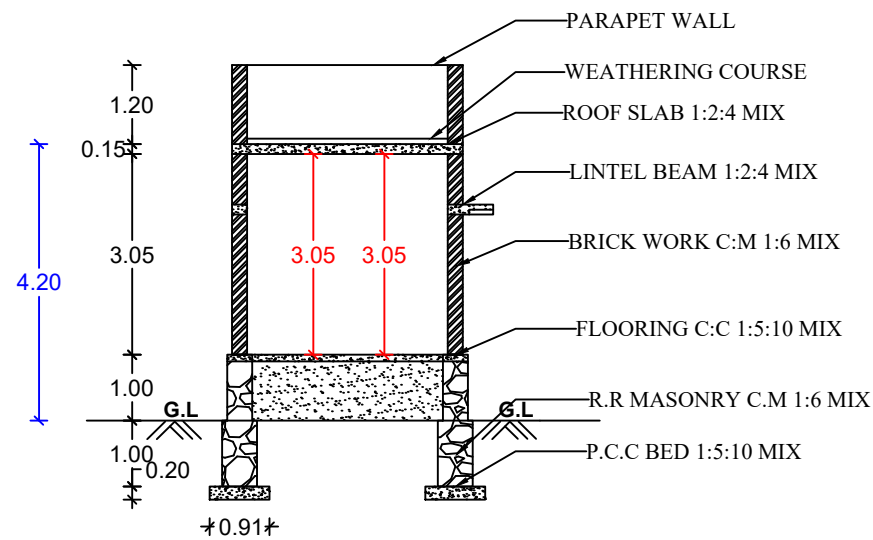


SECTION ON A-A

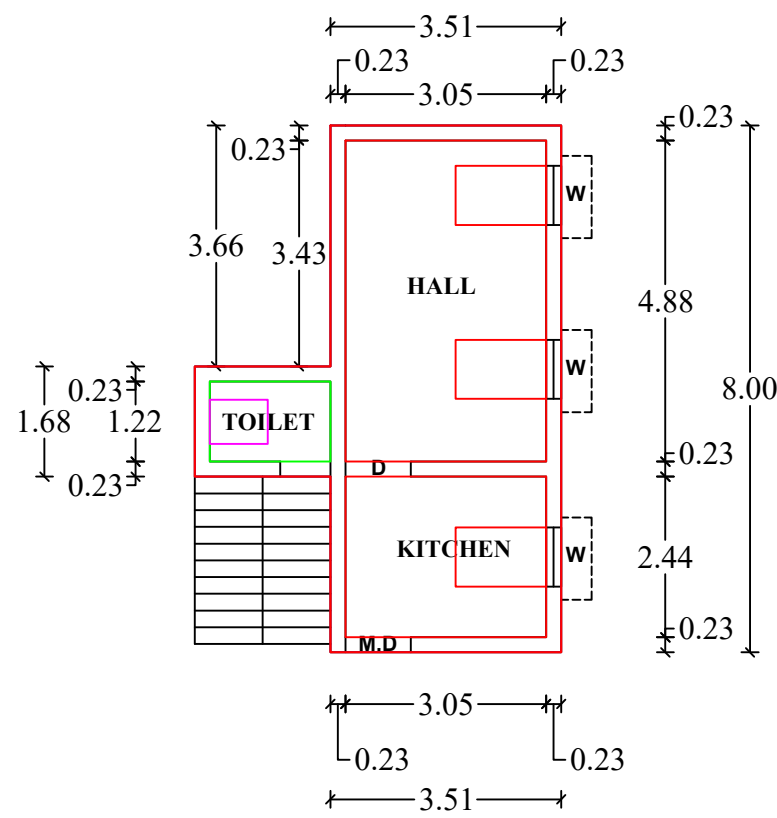


GROUND FLOOR PLAN


UDHAYAKUMAR LAND

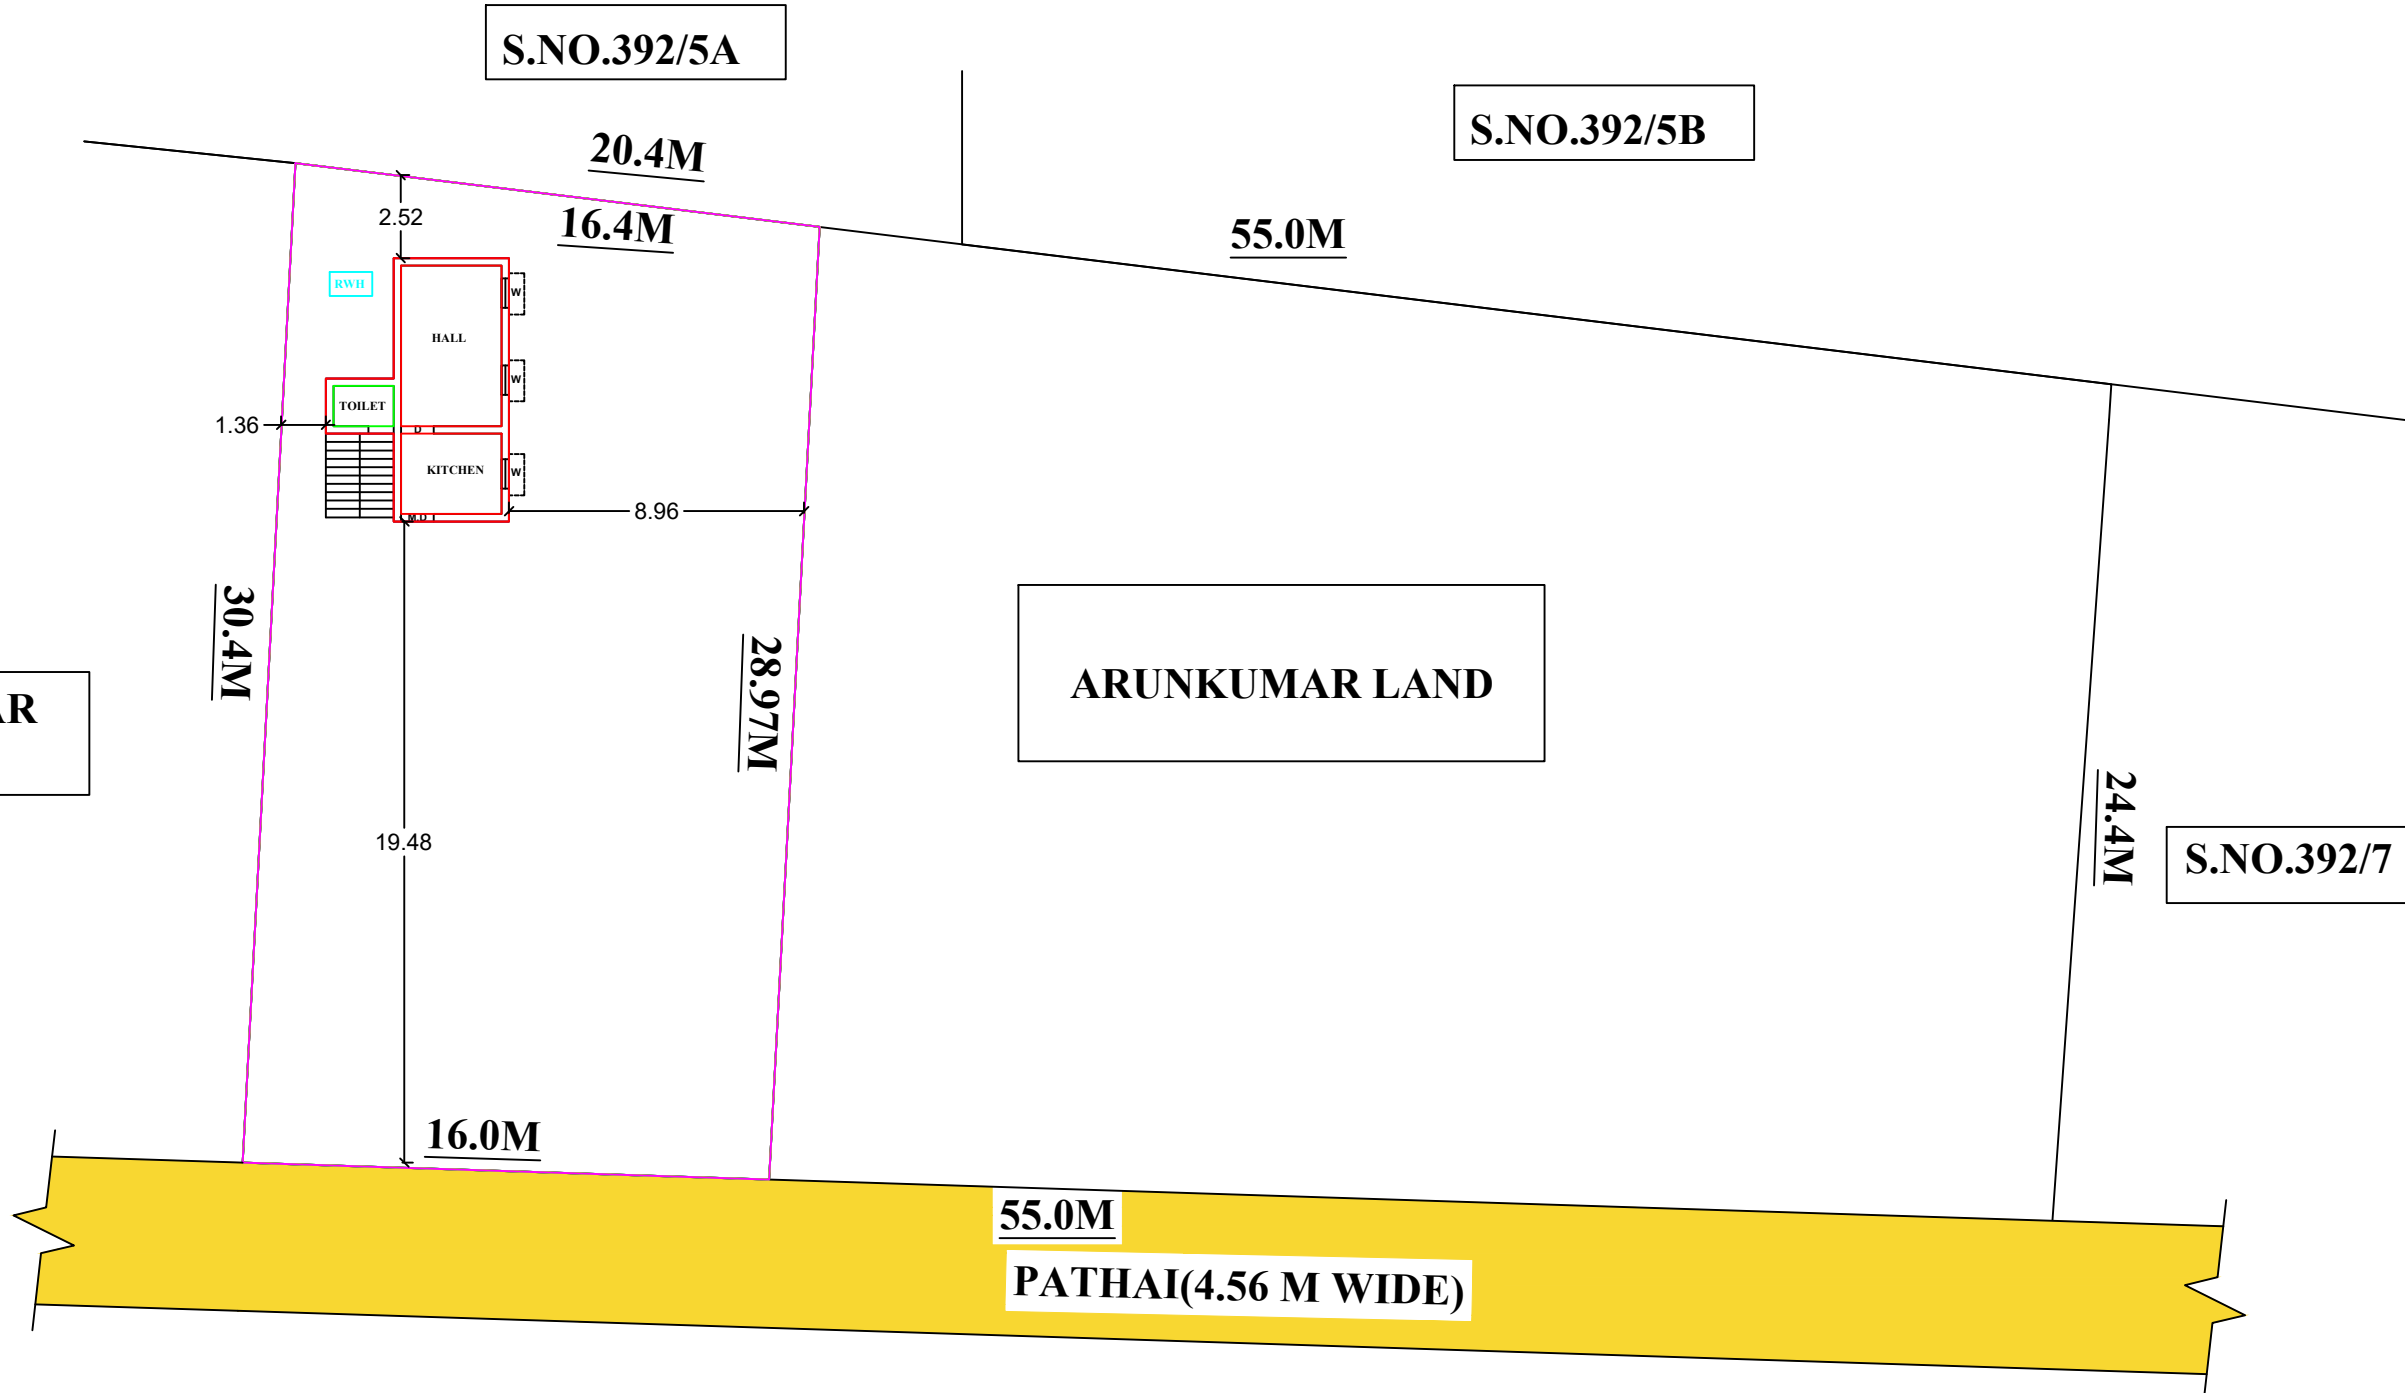

SITE PLAN(1:200)

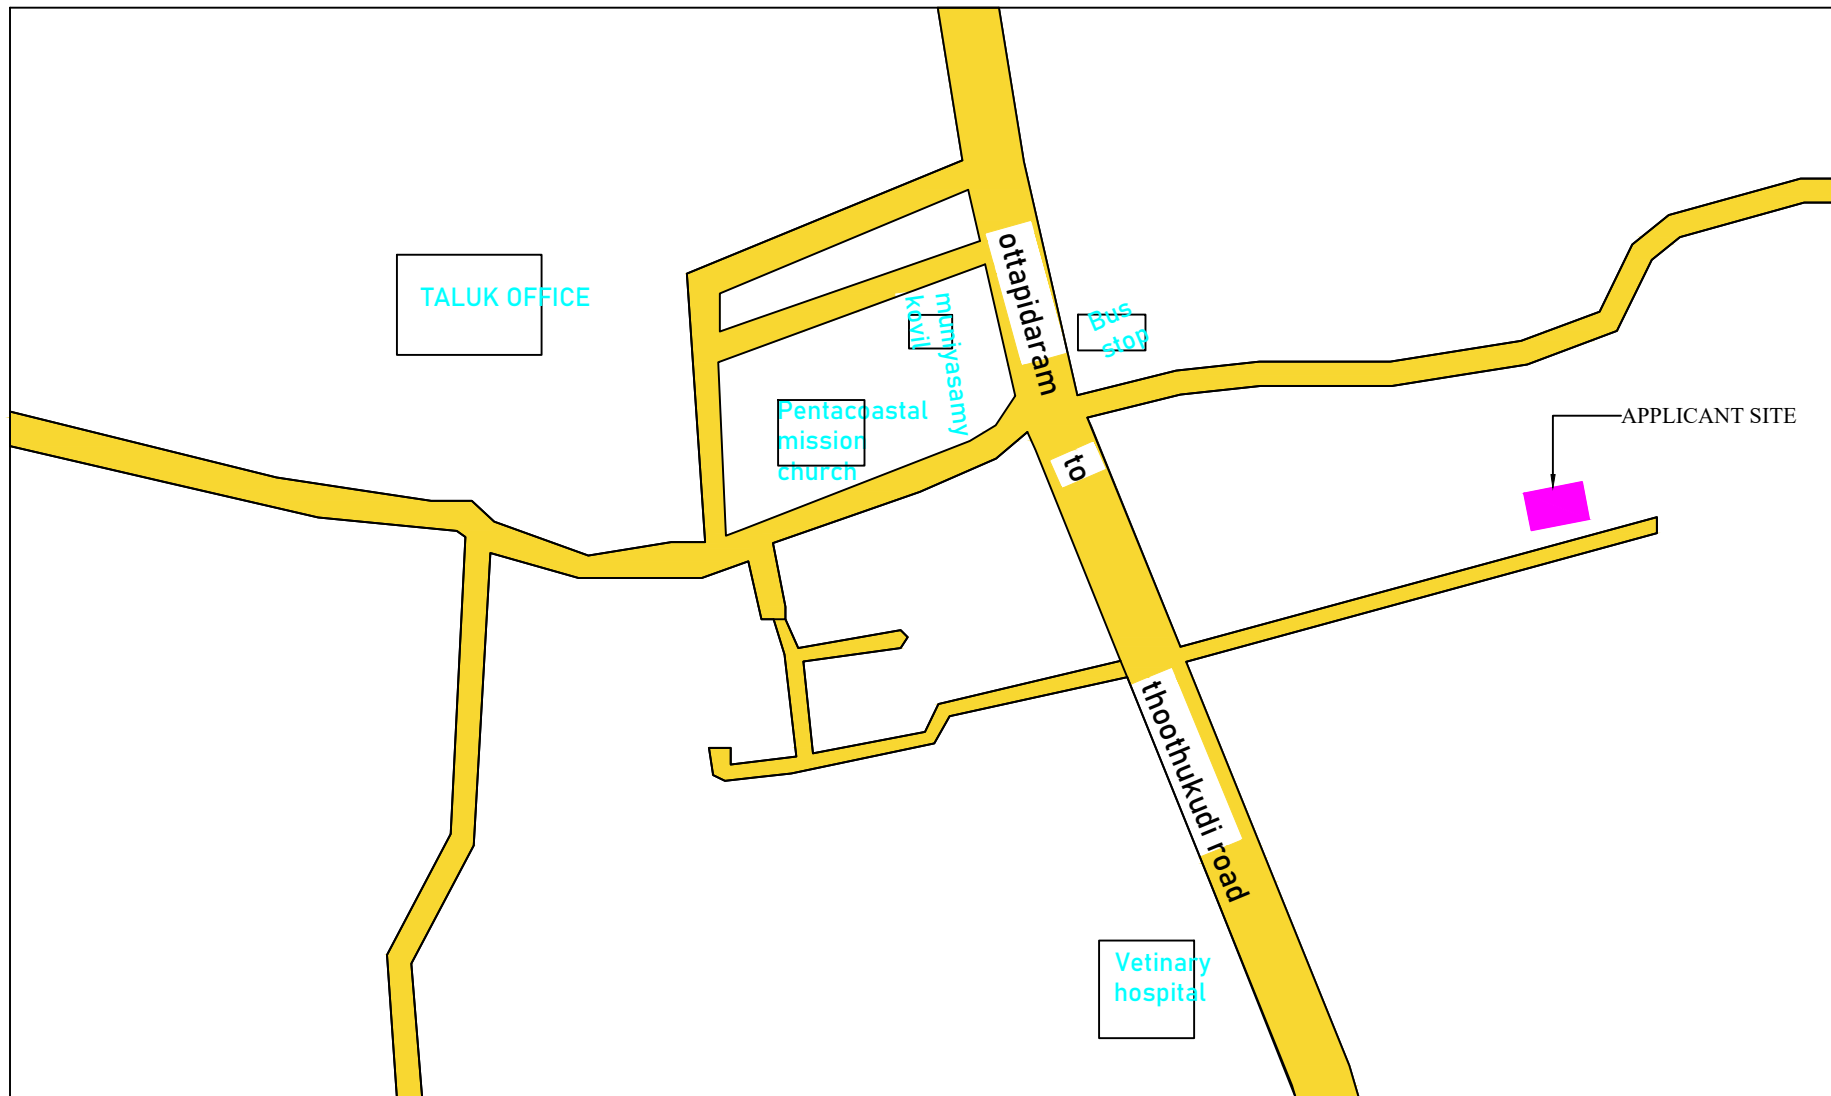

LOCATION PLAN

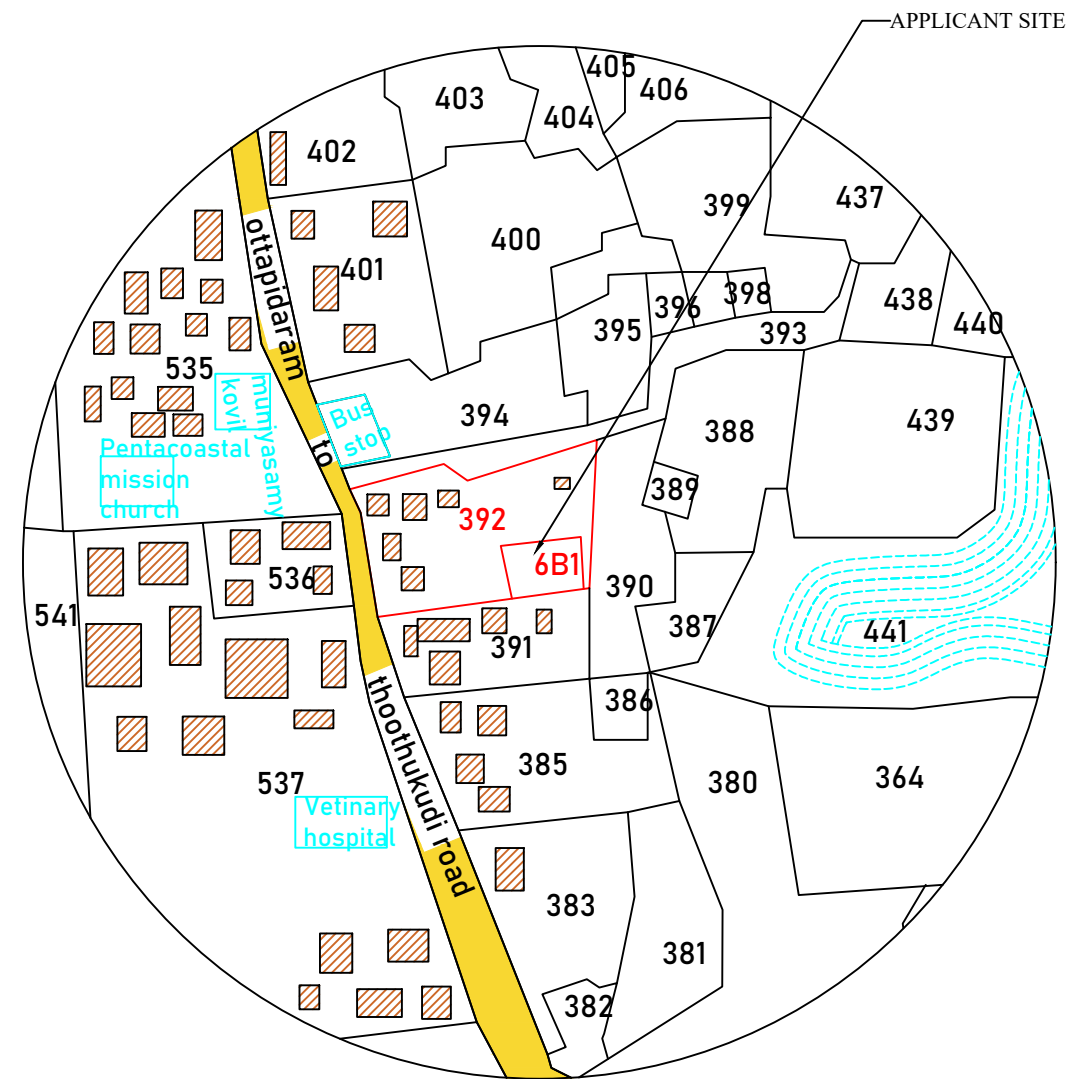


TOPO SKETCH(500M RADIUS)

OFFICE		
SETBACK DETAILS	REQUIRED	PROVIDE
FRONT SET BACK	1.50	19.48
REAR SET BACK	N.A	2.52
SIDE SET BACK 1	1.00	1.36
SIDE SET BACK 2	1.00	8.96
PARKING DETAILS		
REQUIRED	PROVIDE	
CAR PARKING	NIL	NIL
TWO WHEELER PARKING	NIL	NIL
AREA STATEMENT		
SQ.MT	SQ.FT	
PLOT AREA (AS PER DOCUMENT)	478.33	5148.74
PLOT AREA (AS PER PATTI)	478.33	5148.74
PLOT AREA (AS PER SITE)	478.33	5148.74
FSI AREA		
PRO.GROUND FLOOR AREA	31.49	338.95
TOTAL FSI AREA	31.49	338.95
NON FSI AREA	NIL	NIL

PLOT COVERAGE	: 0.06%
FLOOR SPACE INDEX	: 0.06

JOINERY DETAILS:	
DESCRIPTION	IN METER
MAIN DOOR	1.00X2.13
DOOR	0.91X2.13
TOILET DOOR	0.76X2.13
OPENING	0.91X2.13

COLOUR INDEX:	
PROPOSED BUILDING	
EXISTING BUILDING	
EXISTING ROAD	
BOUNDARY LINE	
DEMOLITION	

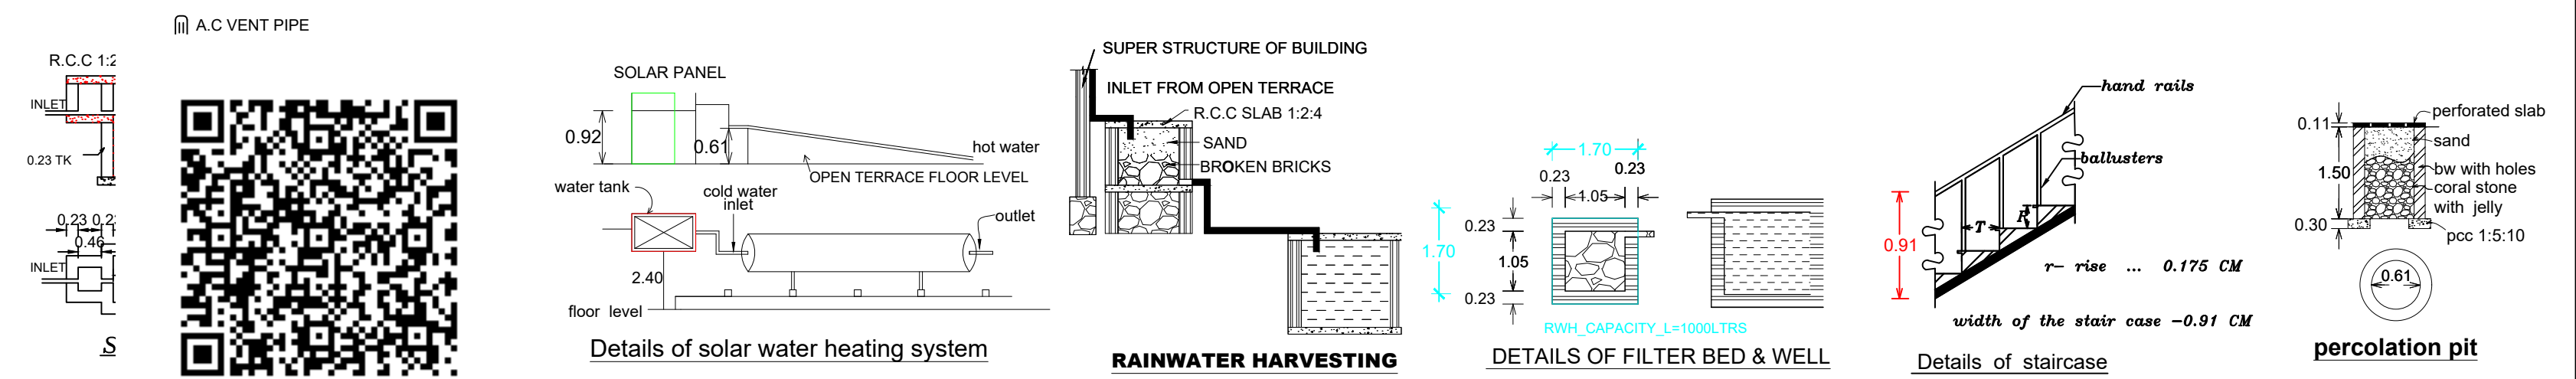

Mr.S.ARUNKUMAR
OWNER/ POWER AGENT

Er.S.PONMANKANDAN, M.E., L.L.B., A.I.E.
Licensed Surveyor / Registered Engineer
Approved Valuer/Chartered Engineer
149/8, Polepettai West 1st Street,
Tuticorin - 628 008
Mob: 8056700160.
REGISTERED ENGINEER.