

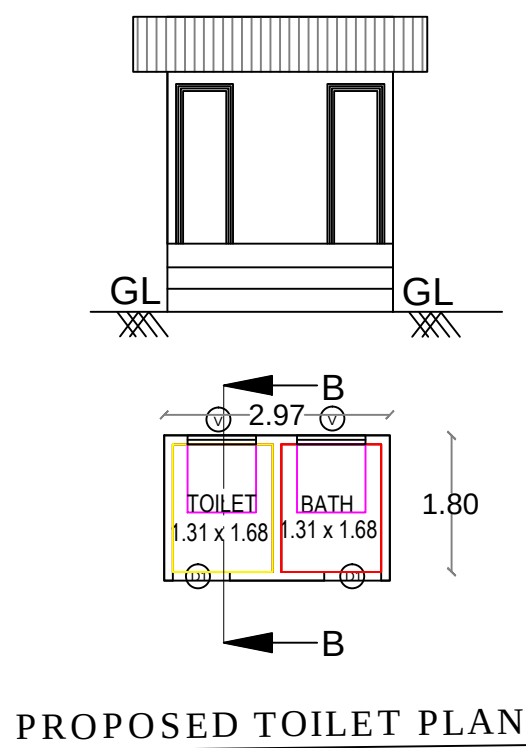
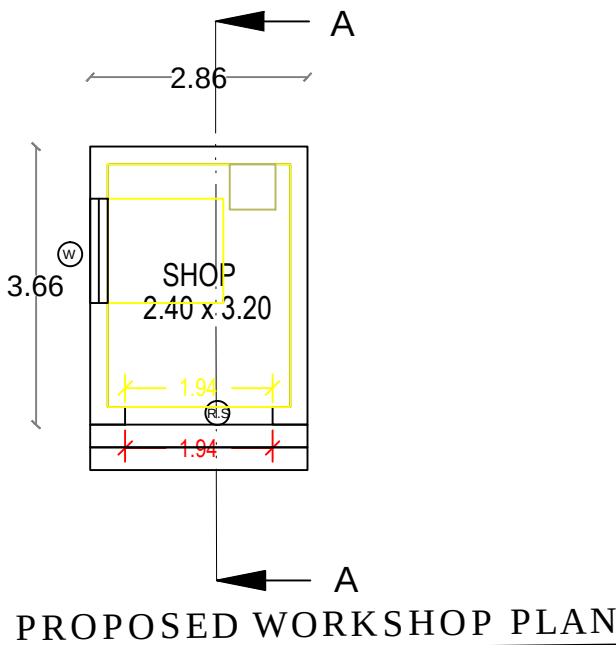
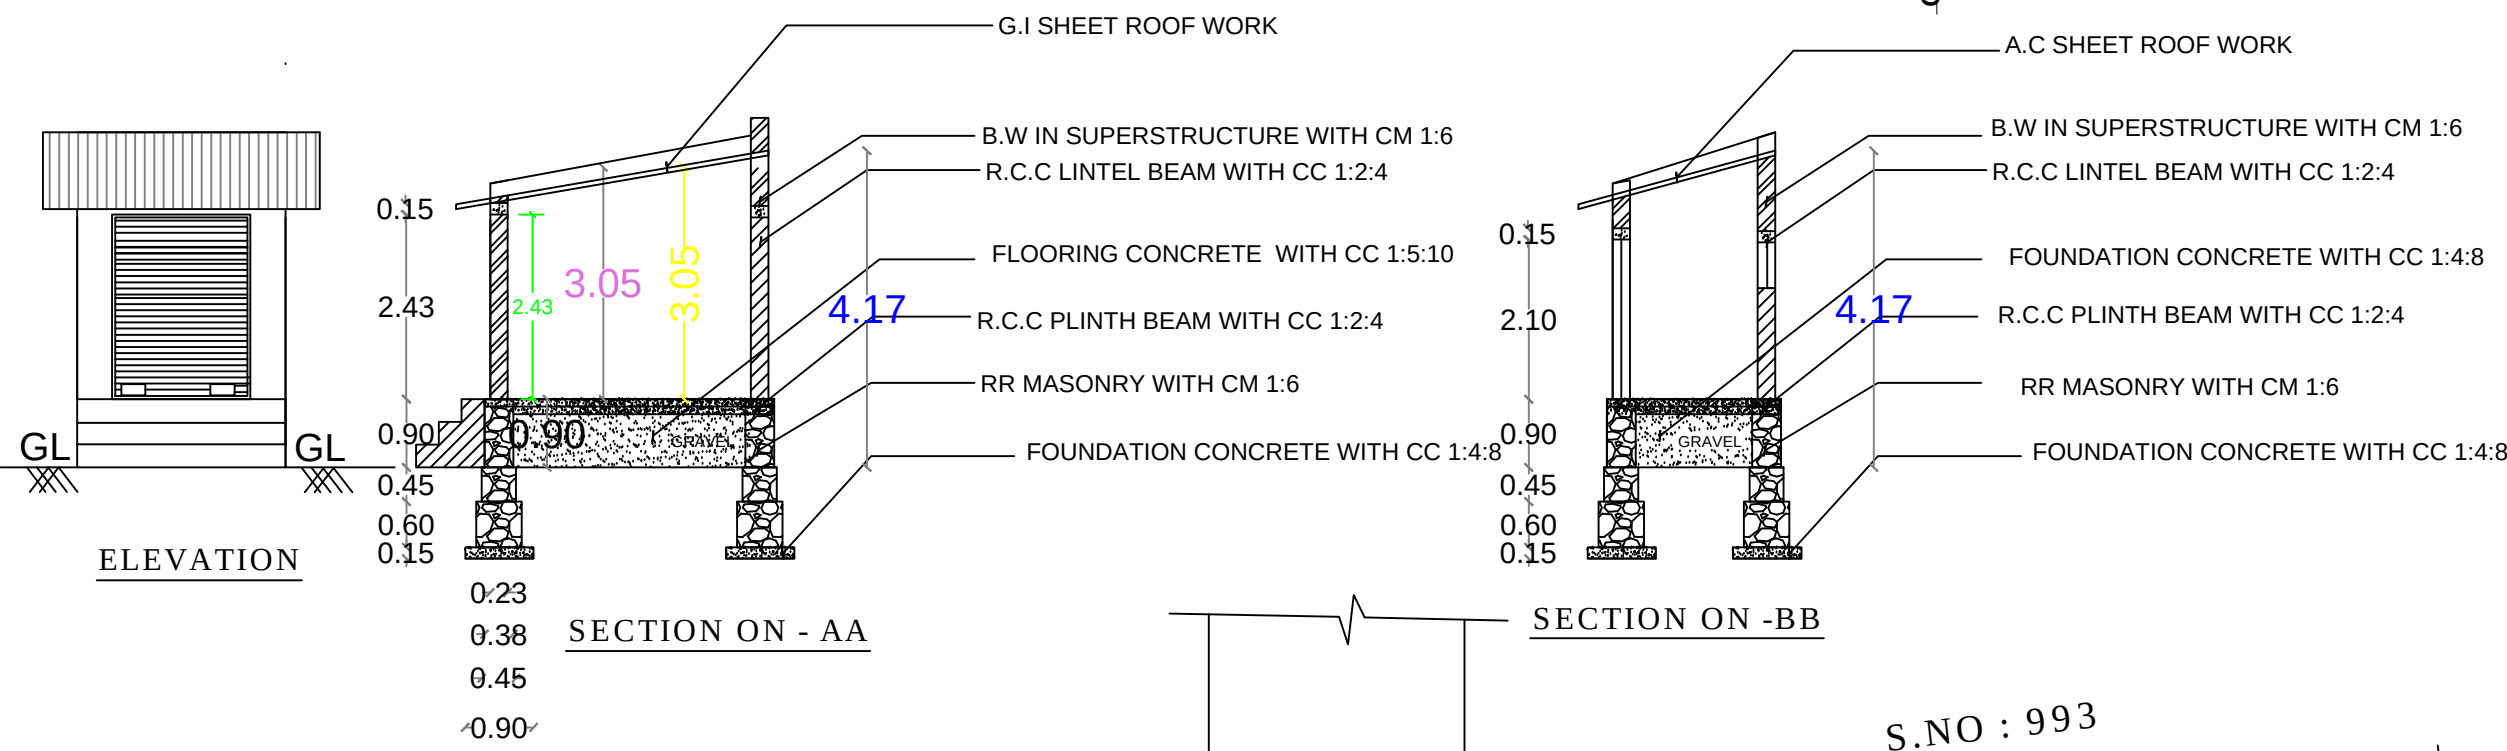
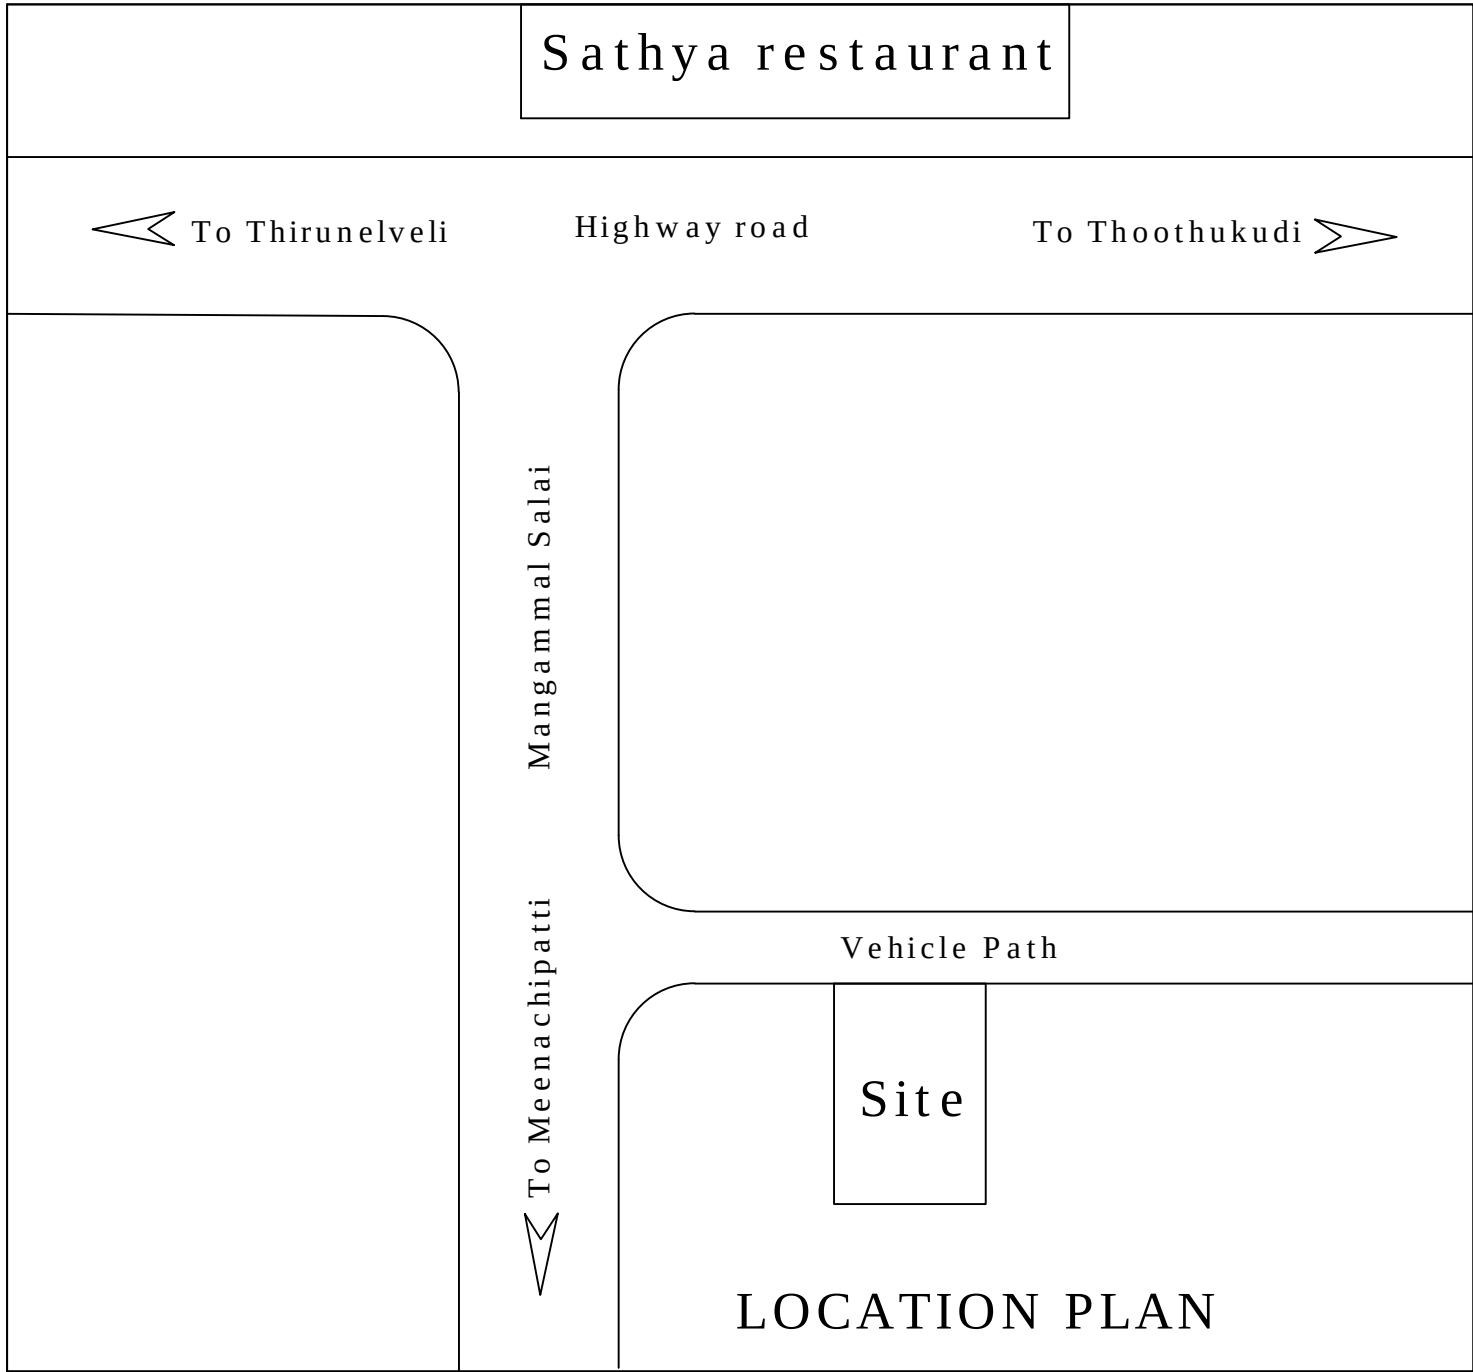


PLAN SHOWING THE PROPOSED CONSTRUCTION OF NEW WORKSHOP IN S.NO:996/2, PATTA NO :8537,MANGAMMAL SALAI ,
MUDIVAITHANENDAL VILLAGE PANCHAYAT,THOOTHUKUDI PANCHAYAT UNION ,THOOTHUKUDI (TALUK),THOOTHUKUDI(DIST)

OWNER NAME : Mrs.B.ANITA SORIS
W/O Mr.JOSEPH BENNET SORIS

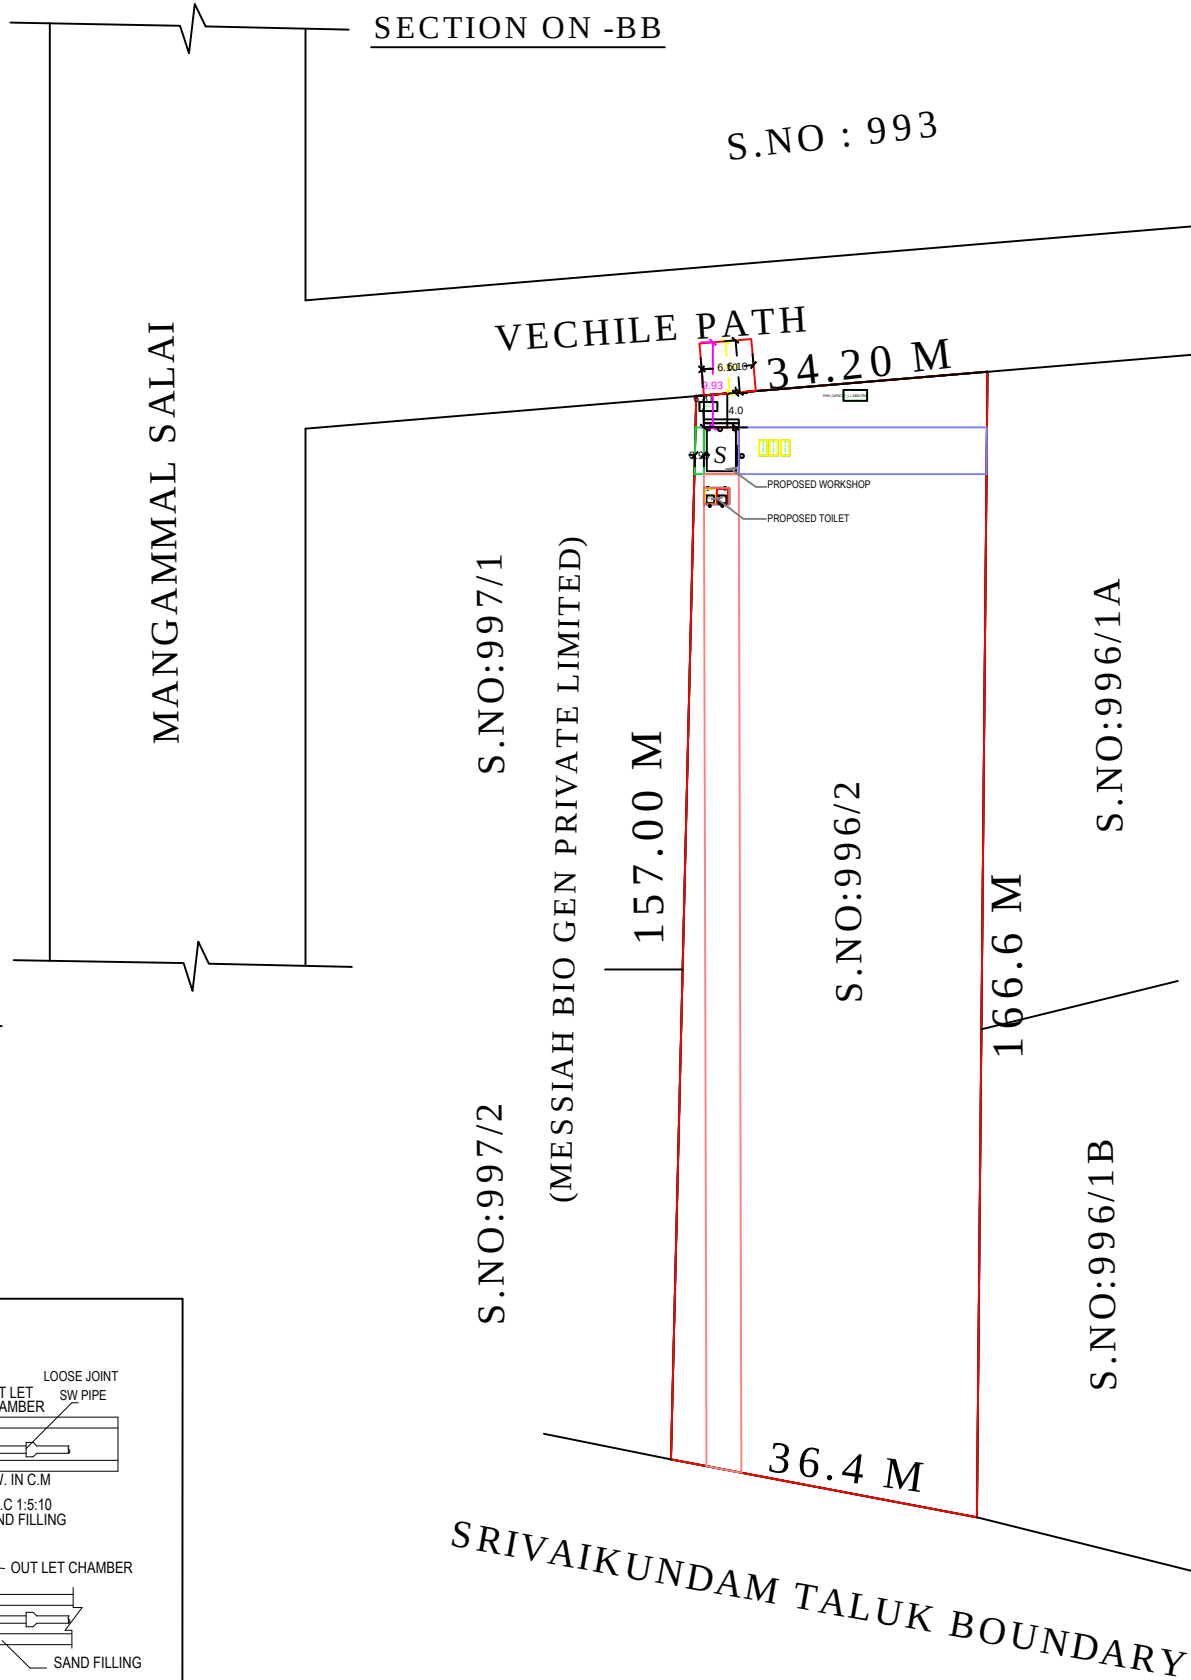

RAIN WATER HARVESTING:

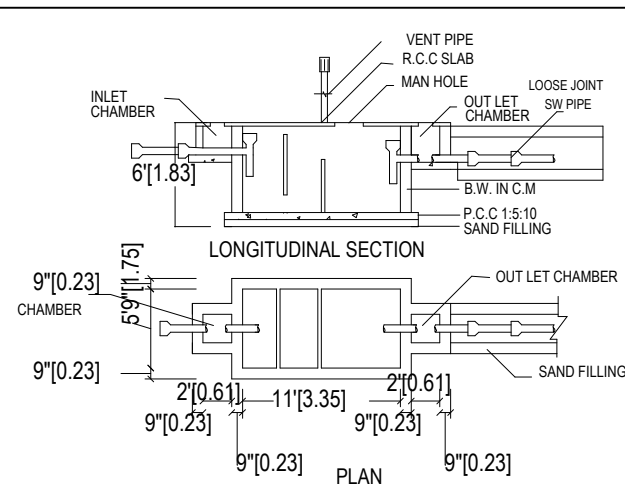

AREA DETAILS	SQ.M	SQ.FT
APPLICANT SITE AREA(As per Document&Patta)	6100 .00	65636.00
PROPOSED WORKSHOP AREA	10.47	112.65
PROPOSED TOILET AREA	5.67	61.00
TOTAL PROPOSED AREA	16.14	173.65
OPEN SPACE	6083.86	65462.35

JOINERIES		
D1	DOOR	0.75 X 2.10
W	WINDOW	1.37 X 1.37
R.S	ROLLING SHUTTER	1.82X 2.43
V	VENTILATOR	0.90 X 0.60

COLOUR REFERENCE	
SITE	
PROPOSED	
ROAD,STREET	

B. Anitha Soris

A.RUBAN RAJAKUMAR,DCE.,BE
IRO Building Designs
Registered Engineer Grade - III
Reg.NO:138/LS/2022/00043
1st floor Velautham yadav complex
Teacher's colony Main ,Thoothukudi-8
Mobil: 9003581035 , 9944656838

Applicant

Registered Engineer