

PLAN SHOWING THE PROPOSED CONSTRUCTION OF G.FLOOR HOUSE BUILDING IN NATHAM S.NO : 958/14,

WARD NO : 3, KILAVIAMMAN KOVIL STREET (SOUTH STREET), MARAMANGALAM VILLAGE & PANCHAYAT ,

ERAL TALUK , THOOTHUKUDI DISTRICT.

NAME OF THE APPLICANT :- Mrs.SELVALAKSHMI , W/O Mr.BALAKRISHNAN

AREA OF STATEMENT	SQ.M	SQ.FT
SITE AREA	246.96	2658.27
PRO.G.FLOOR AREA	95.18	1024.52
OPEN SPACE AREA	151.78	1633.76
ROAD		



DETAILES OF JOINERY	IN METER	
MD -DOOR	-	1.00 X 2.10
D -DOOR	-	0.90 X 2.10
D1 -DOOR	-	0.75 X 2.10
W -WINDOW	-	1.20 X 1.35
W1 -WINDOW	-	0.90 X 1.35
V -VENTILATOR	-	0.75 X 0.60
O -OPENING	-	1.00 X 2.10

NOTE : -

SCALE 1:100

ALL DIMENSIONS ARE IN METRES

APPLICANT
LICENSED SURVEYOR

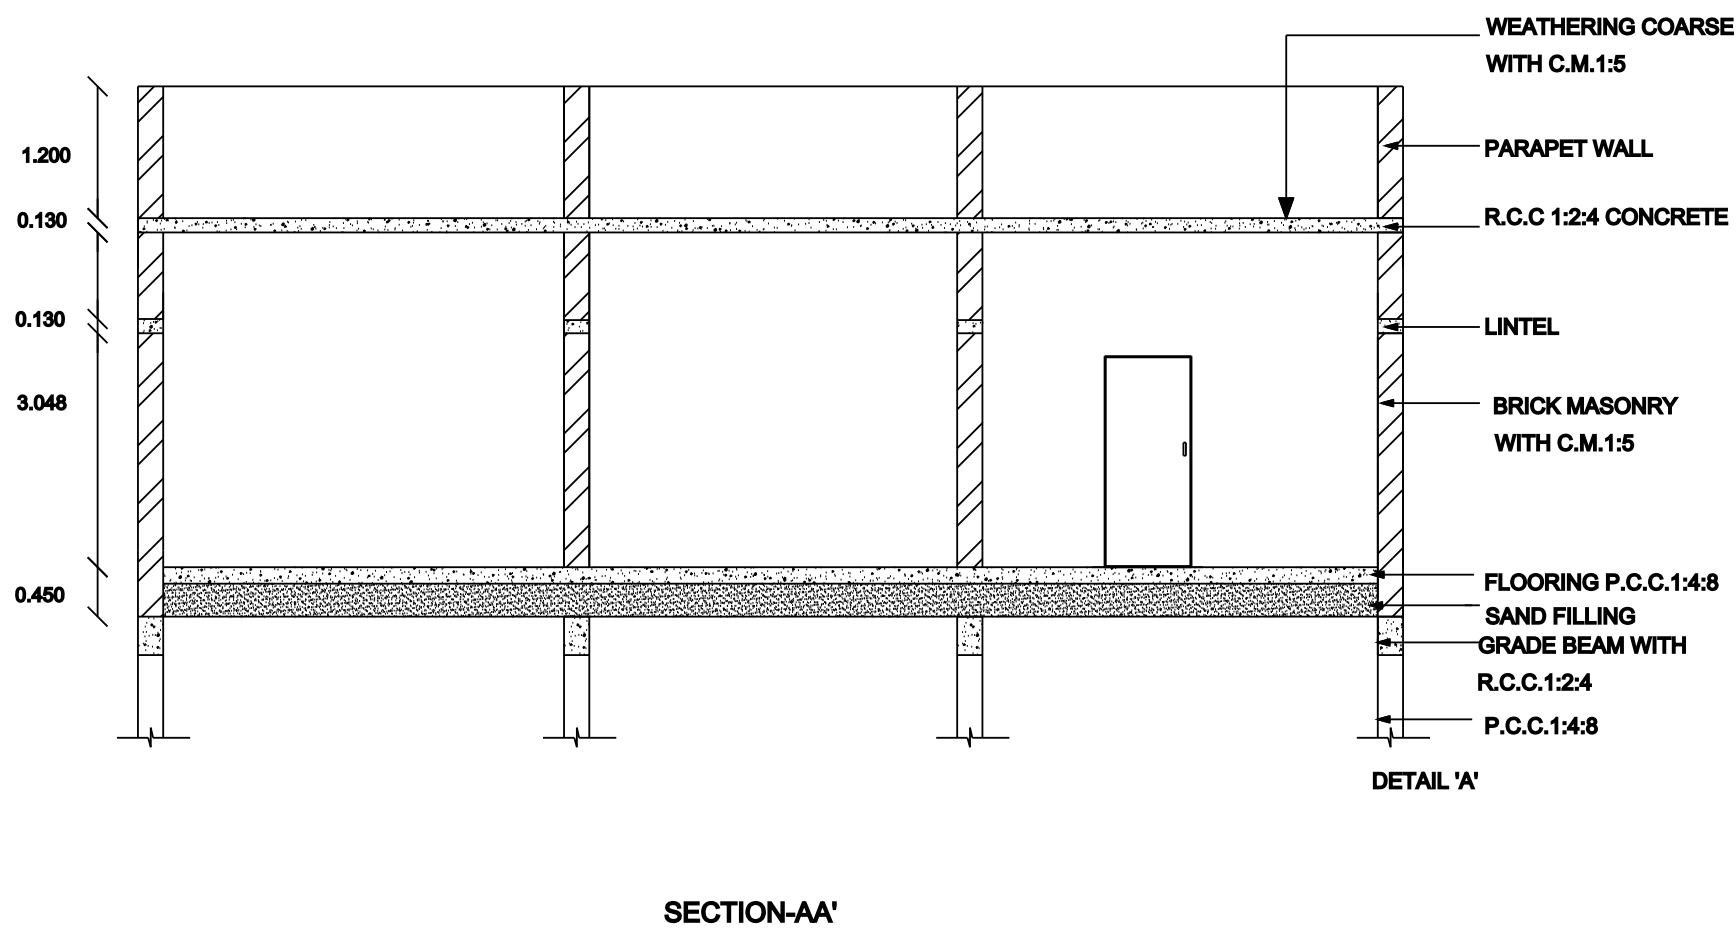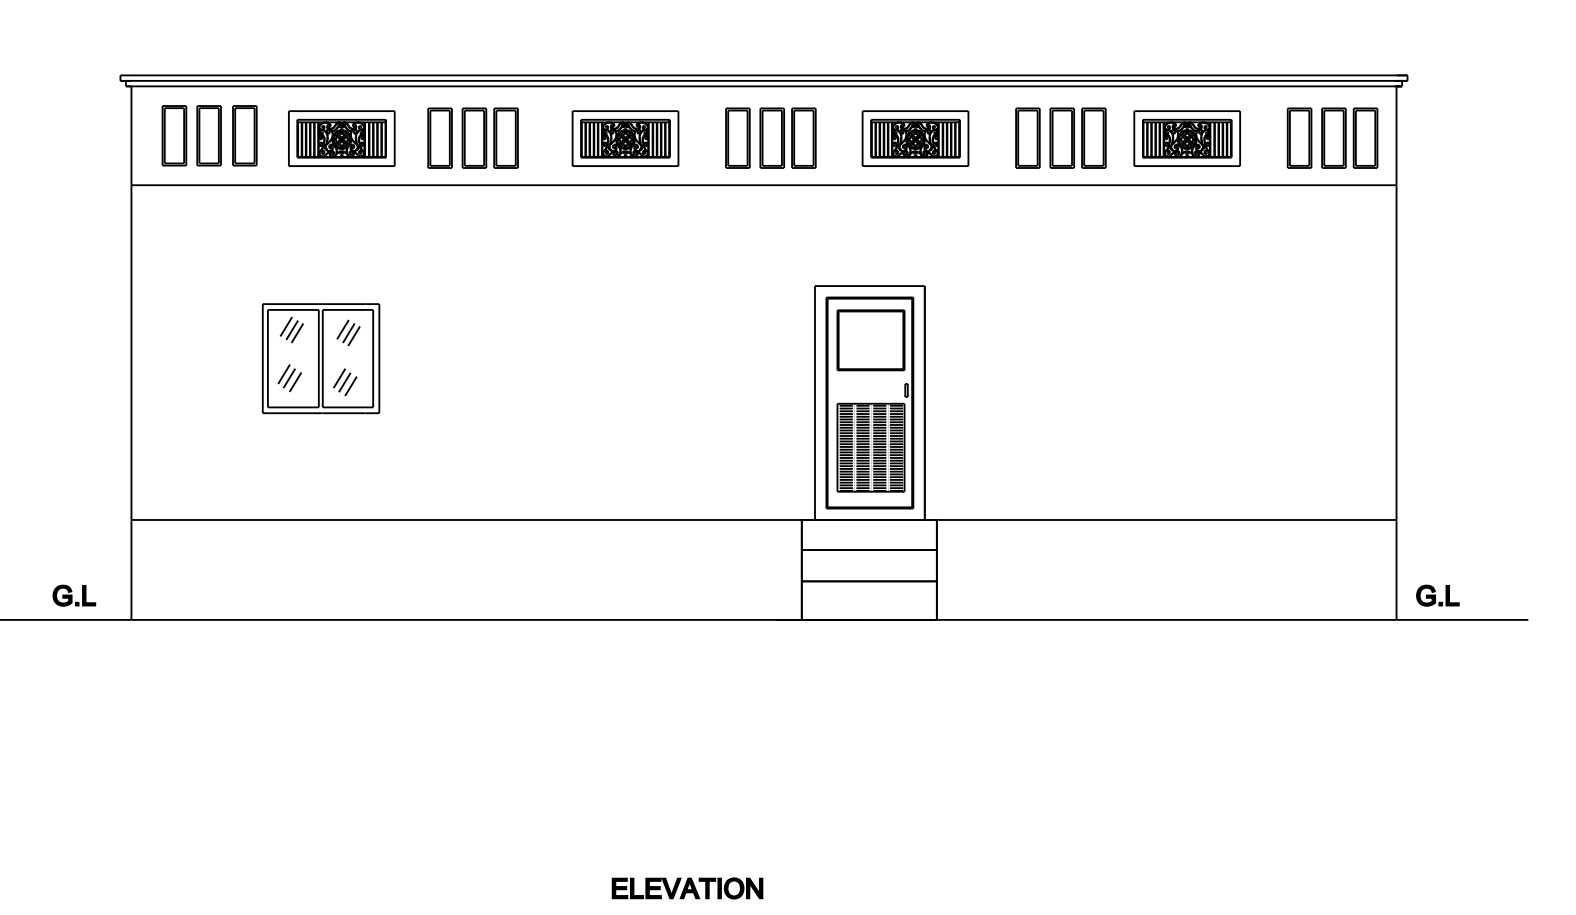

WASTE WATER WILL BE USED IN GARDEN

RAIN WATER COLLECTION TANK WILL BE PROVIDED.

