

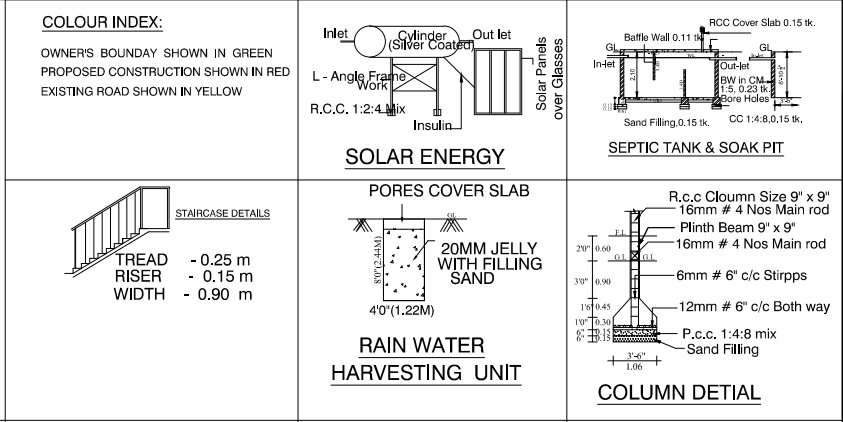


PLAN SHOWING THE PROPOSED CONSTRUCTION OF R.C.C ROOF F.F HOUSE OVER THE EXISTING G.F & F.F HOUSE BEARING DOOR.NO:9/42,IN SY.NO:752/17, AT PUTHUR,MUDHALUR VILLAGE AND PANCHAYAT OF SATHANKULAM UNION.


OWNER NAME : Ms.R.JEBAMANI, C/o.Mr.RAJADURAI,

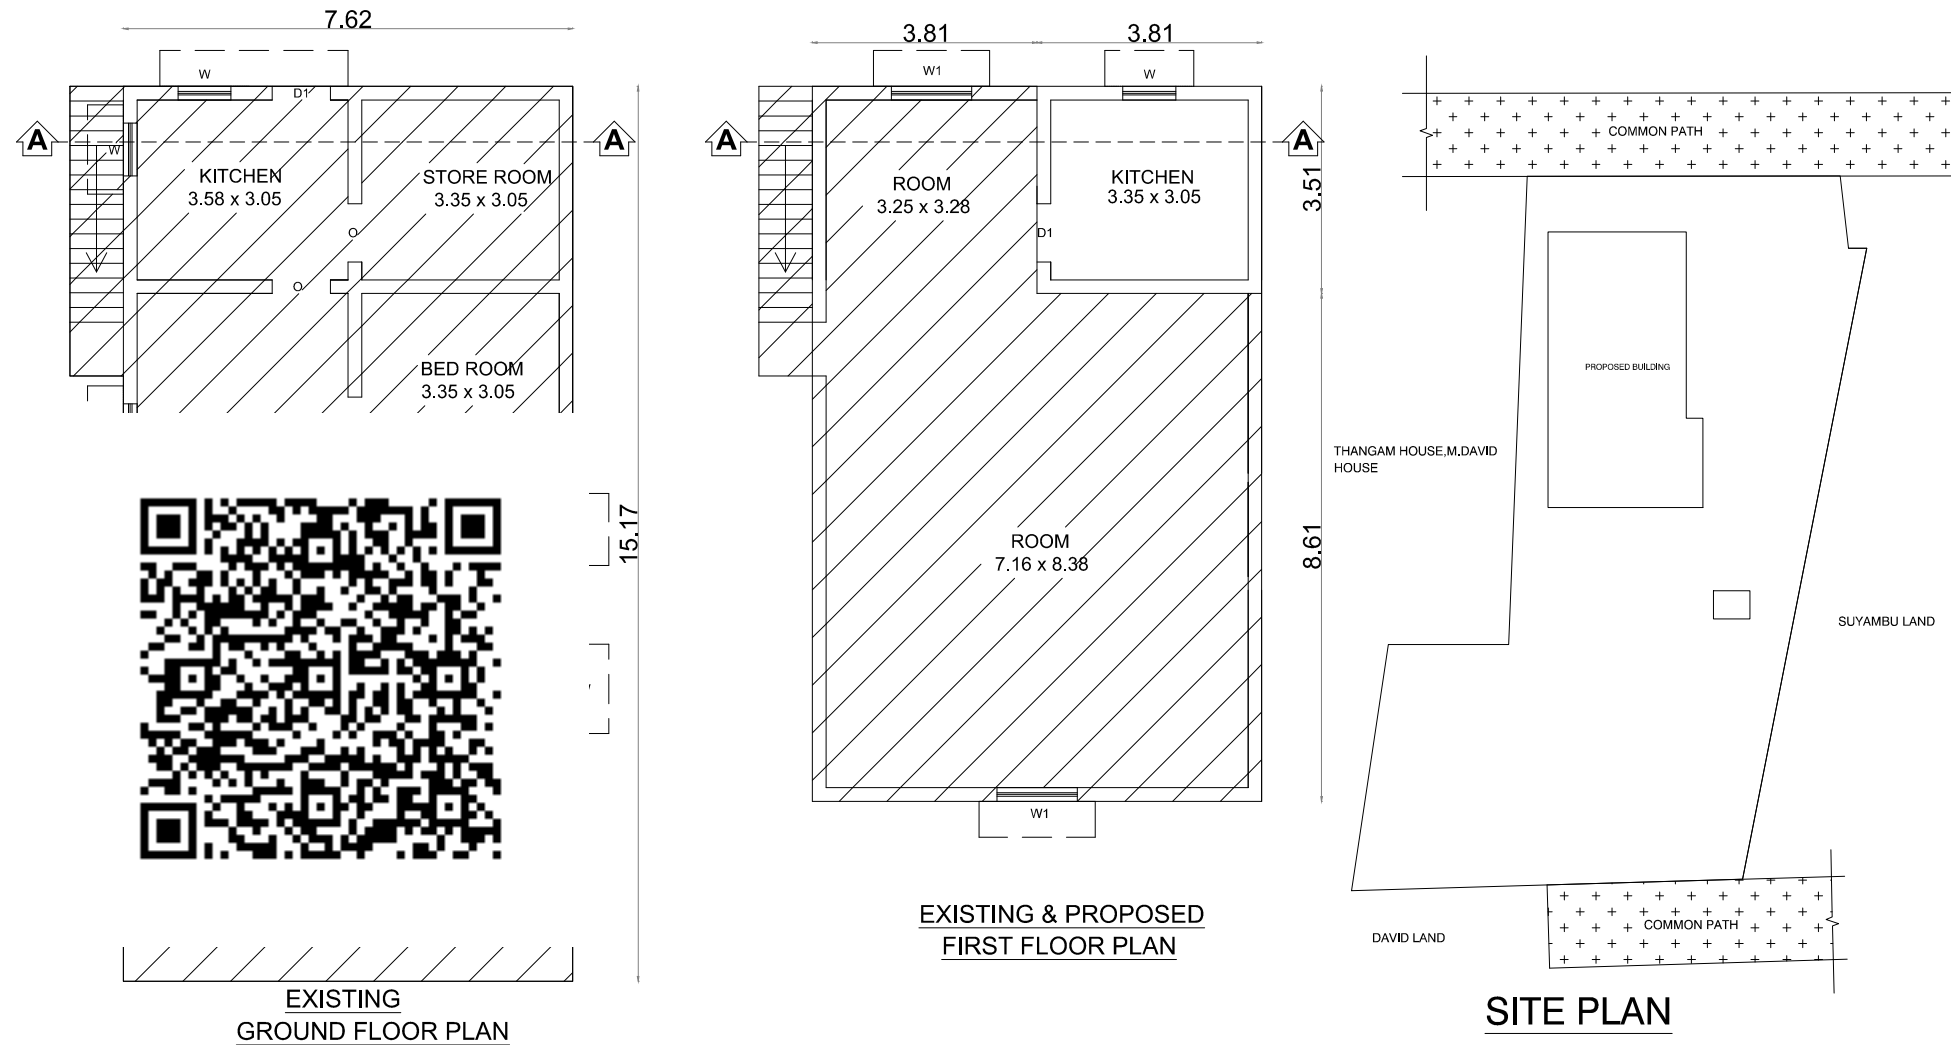

AREA DETAILS:		
DESCRIPTION OF THE WORK	Sq. M.	Sq. ft.
TOTAL AREA OF THE SITE	731.00	7868.48
EXT.GROUND FLOOR AREA	125.59	1351.85
EXT.FIRST FLOOR AREA	83.45	898.25
PRO.FIRST FLOOR AREA	13.37	143.91
TOTAL OPEN AREA	605.40	6516.63
JOINERY DETAILS:		
DESCRIPTION	FEET	METER
MAIN DOOR	4'-0" X 7'-0"	1.22 X 2.10
INNER DOOR	3'-3" X 7'-0"	1.00 X 2.10
TOILET DOOR	2'-6" X 7'-0"	0.76 X 2.10
WINDOW	4'-6" X 4'-6"	1.37 X 1.37
WINDOW	3'-6" X 4'-6"	1.06 X 1.37
VENTILATER	3'-6" X 2'-6"	0.91 X 0.76

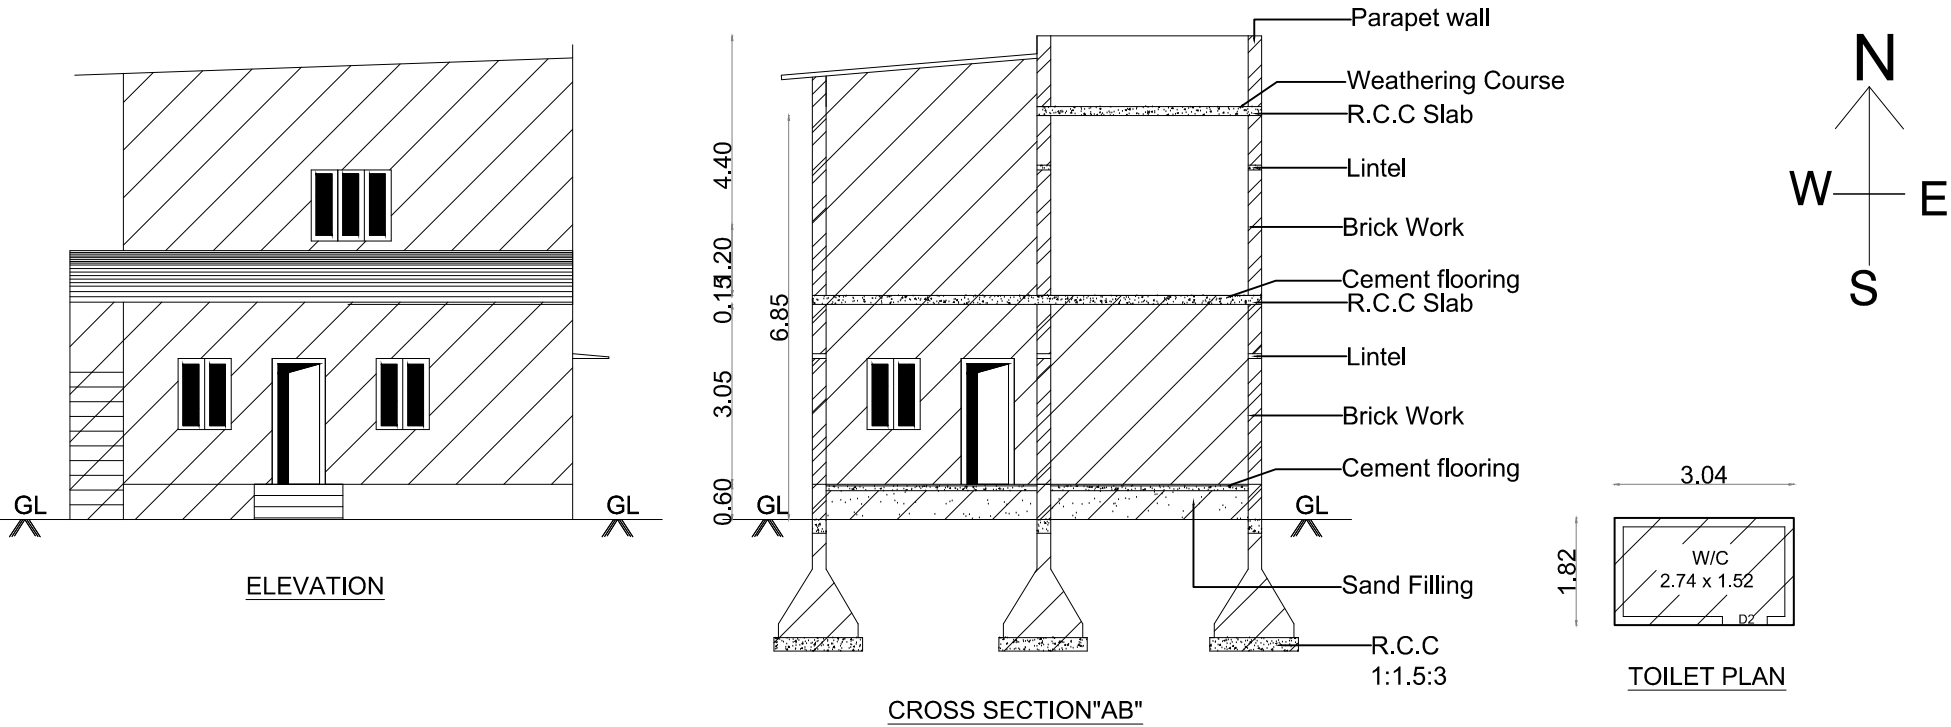

OWNER NAME : Ms.R.JEBAMANI ,

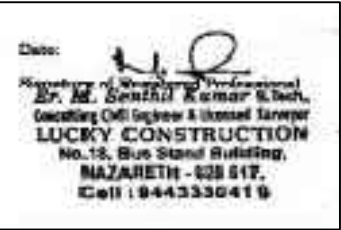

ENGINEER

SAINT'S CONSTRUCTIONS
SATHANKULAM,
Ph.No:9361806088.