
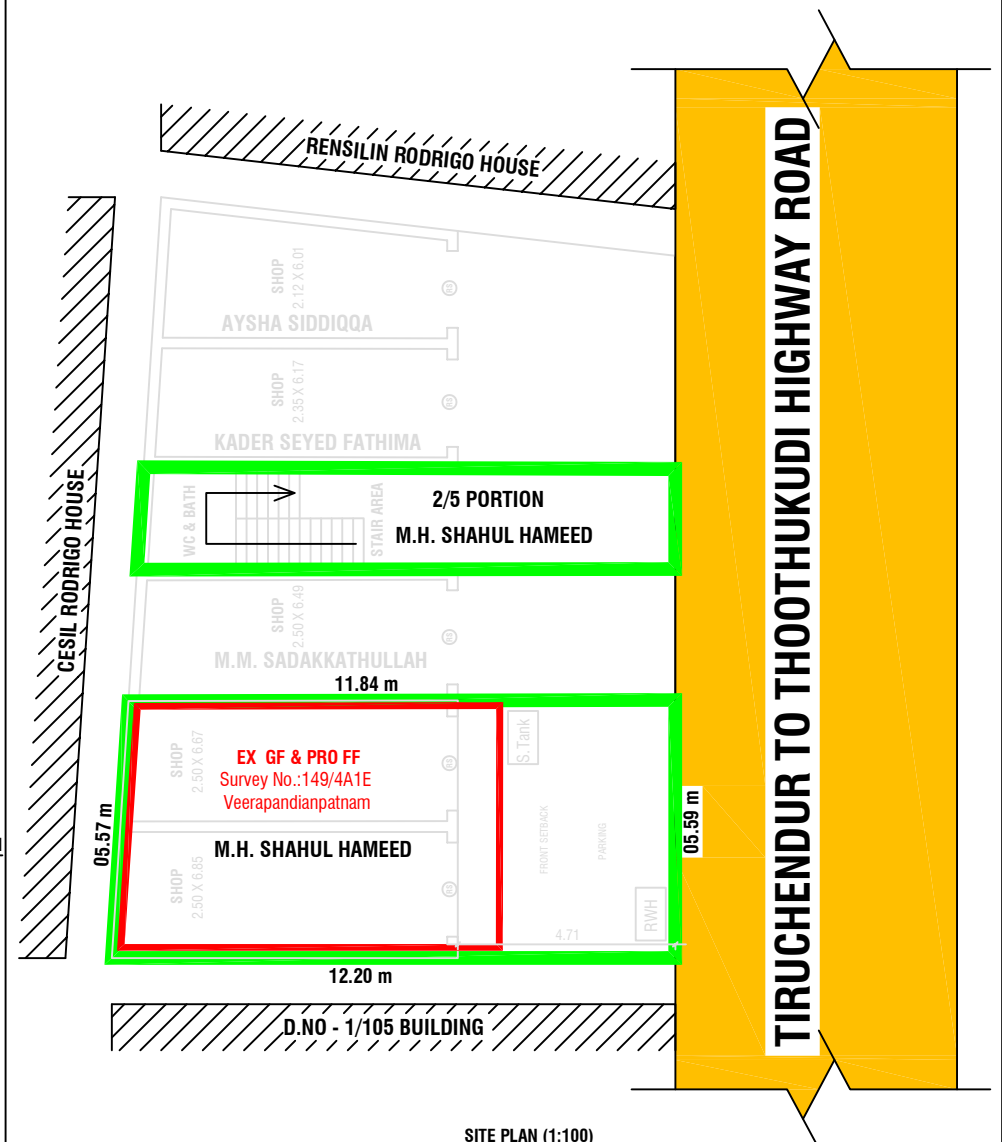
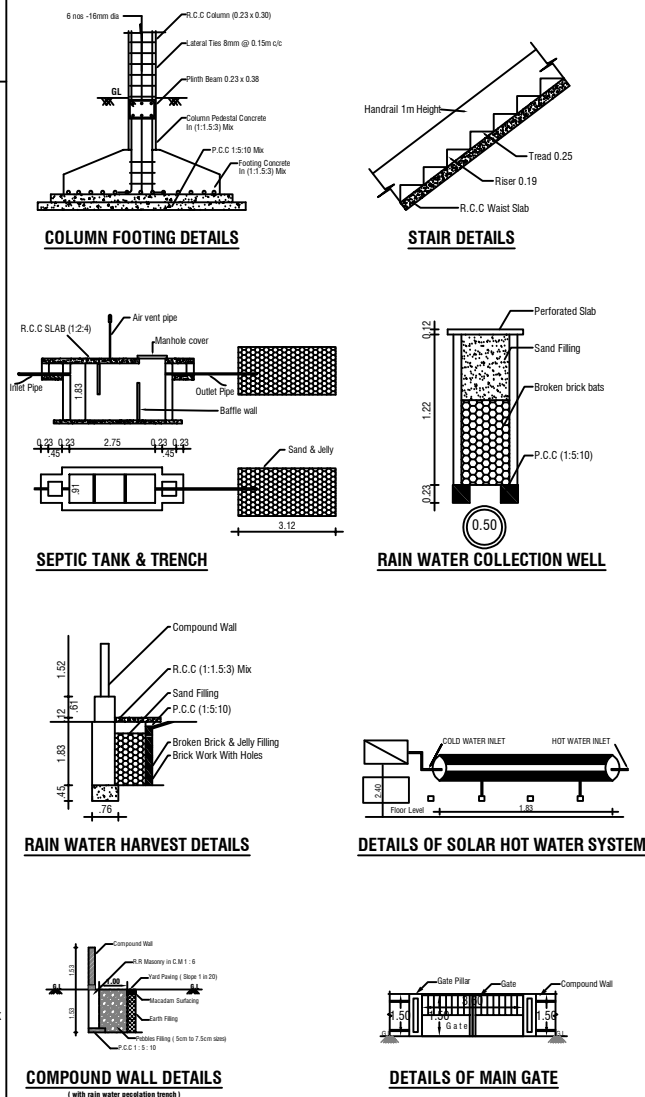
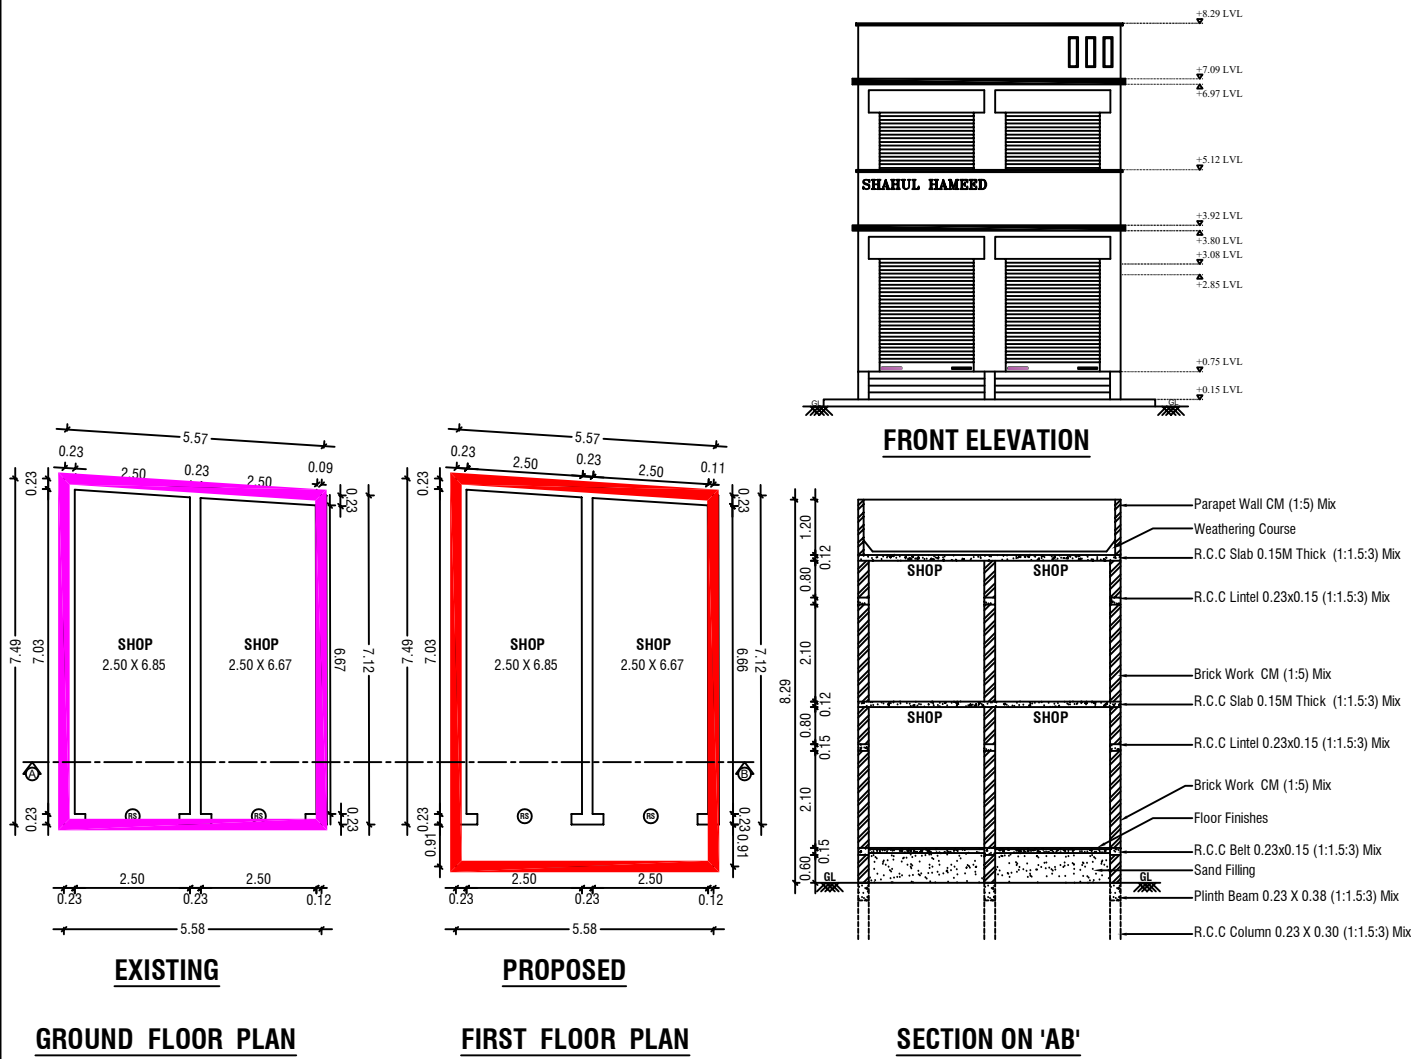


PLAN SHOWING THE PROPOSED ADD..CONSTRUCTION OF R.C.C. ROOF TWO COMMERCIAL BUILDING (F.F) TO THE EXISTING (G.F) BEARING DOOR NO:1/105/2-3 IN SURVEY NO: 149/4A1E OF VEERAPANDIANPATNAM

VILLAGE, WARD NO : 01, AT MEDONA STREET, VEERAPANDIANPATNAM., VEERAPANDIANPATNAM VILLAGE PANCHAYAT., TIRUCHENDUR PANCHAYAT UNION., TIRUCHENDUR (TK)., THOOTHUKUDI (DT)....

NAME OF THE APPLICANT: Mr.M.H.SHAHUL HAMEED..... S/O Mr.MOHAMED HUSSAIN.....

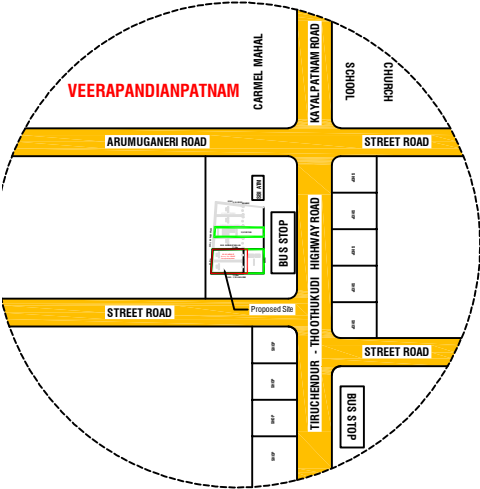

		AREA STATEMENT				LEGEND				COLOUR INDEX				
			Site Area (1.82 Cents)	73.68 Sq.m	793.08 Sq.ft	BLOCK	FLOOR NAME	TOTAL COVERED AREA (sq.m)	TOTAL BUILTUP AREA (sq.m)		APPLICANT SITE BOUNDARY			
			Existing. G.F. Area	40.69 Sq.m	437.98 Sq.ft	OTHERS	Floor- Ground	40.69	40.69		PROPOSED CONSTRUCTION			
			Pro. F.F. Area	45.75 Sq.m	492.45 Sq.ft	OTHERS	Floor- 01	45.75	45.75		EXISTING STREET,ROAD			
			Total Area	86.44 Sq.m	930.43 Sq.ft	Floor Space Index	1.173			NOTE:	* Rain Water to be Provided * Waste Water To Garden * Percolation Pit to be Provided * Solar System to be Provided			
			Open Area	32.99 Sq.m	355.10 Sq.ft									
		JOINERY DETAILS				Plot Coverage	55.23 %			ALL DIMENSIONS ARE IN METER Scale 1:100				
		DESCRIPTIONS		L	B									
		RS	ROLLING SHUTTER	2.04	2.44	Applicant Name	Mr.M.H.SHAHUL HAMEED.....							
		LOCATION -GOOGLE MAPS 08°31'09.8"N 78°07'00.0"E				Proposed Address	WARD NO:01,DOOR NO: 1/105/2-3, MEDONA STREET, VEERAPANDIANPATNAM....							
Drawing Prepared By	SWP_KR_KPM_MARCH_2025													
 Er.K.KALIRAJA. B.E., Architectural Designer & Registered Engineer KR ENGINEERS & BUILDERS MOB: 8667521948 , 8124123216				 (Mr.M.H.SHAHUL HAMEED) APPLICANT SIGNATURE										
OFFICE USE				 Er.K.KALIRAJA B.E., Registered Engineer in Kayalpattinam Municipality (L.S.NO.:139/LS/2022/00036) Registered Engineer in DRDA - Thoothukudi (Tiruchendur & Udangudi -2023) KR ENGINEERS & BUILDERS #24 A., V.A.K Street,Kayalpatnam-628204 MOB: 8667521948 , 8124123216 REGISTERED ENGINEER										