

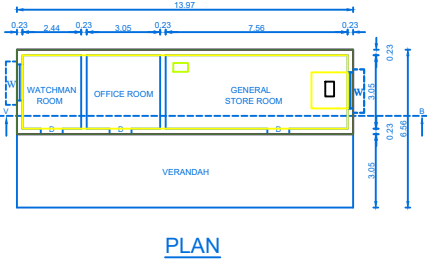
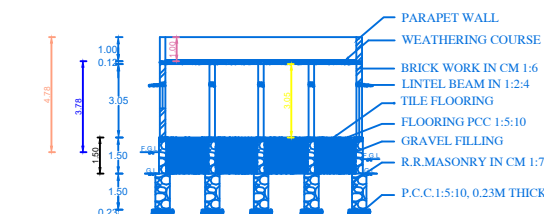
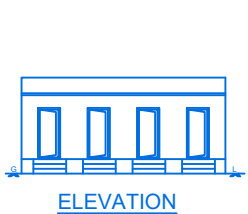
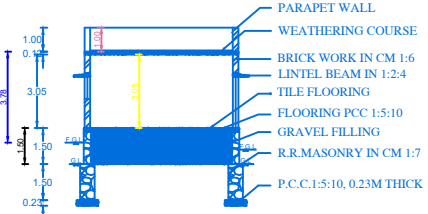
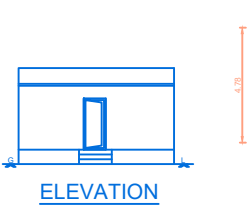
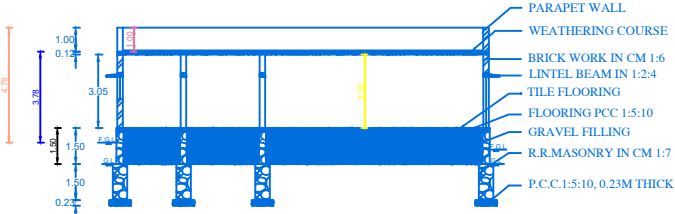


PLAN SHOWING THE PROPOSED CONSTRUCTION OF A DWELLING FIRE WORKS INDUSTRIES BUILDING BEARING SURVEY NO:396/3C, 396/4C AT KARUPPUR VILLAGE & PANCHAYAT, PUDUR - UNION, ETTAYAPURAM - TALUK, THOOTHUKUDI - DISTRICT.


APPLICANT'S NAME : 1. Mr. J.KANNABIRAN S/o. Thiru.JEYARAMAN.
2. Mrs. K.VISHALI W/o. Thiru.PRANESH.

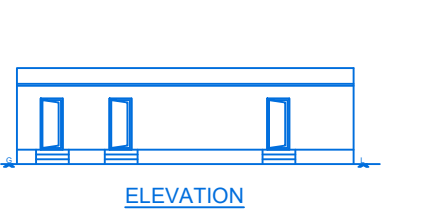






- 1.WATCHMAN ROOM
2.OFFICE ROOM
3.GENERAL STORE ROOM

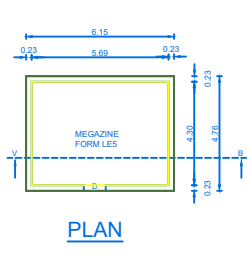


- 4.MAGAZINE FORM LE5

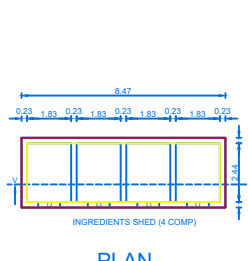


- 5.INGREDIENTS SHED (4 COMP)

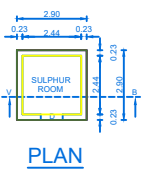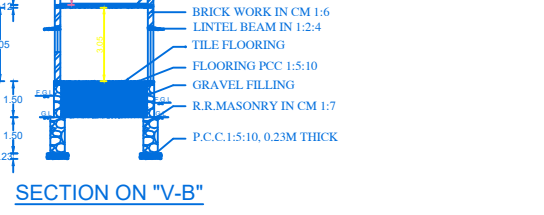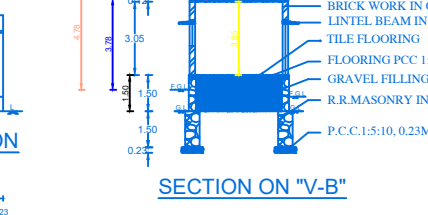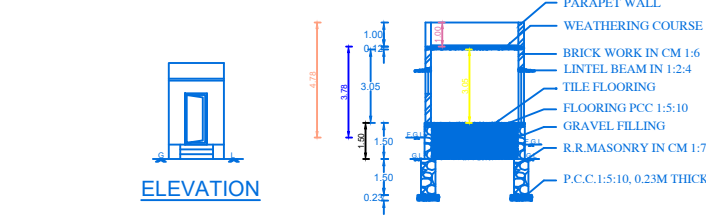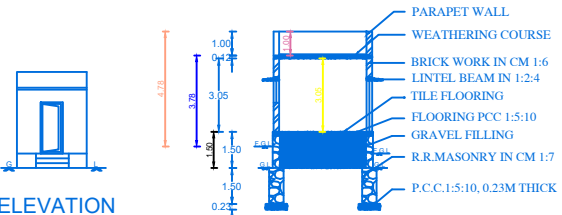


- 6.SULPHUR ROOM

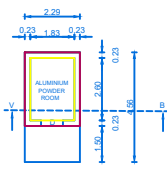







- 7.ALUMINIUM POWDER ROOM

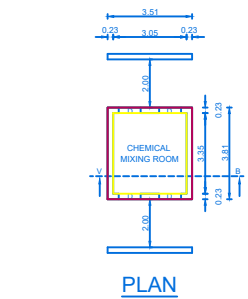


- 8.CHEMICAL MIXING ROOM

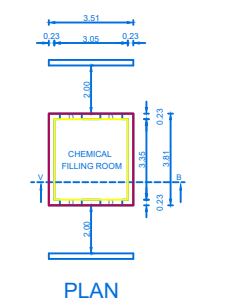


- 9.CHEMICAL FILLING ROOM

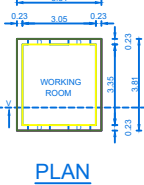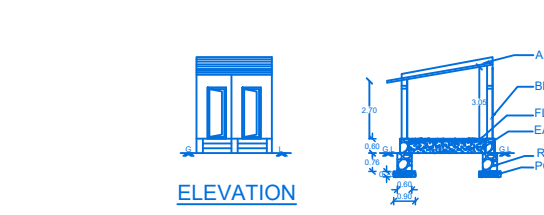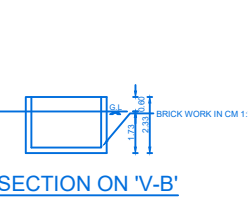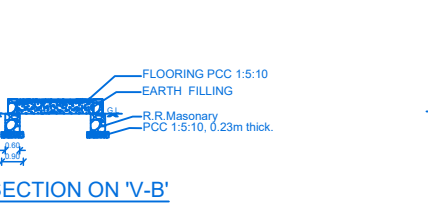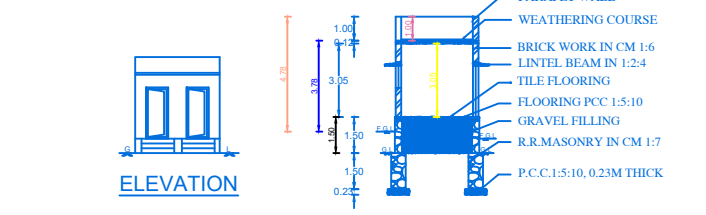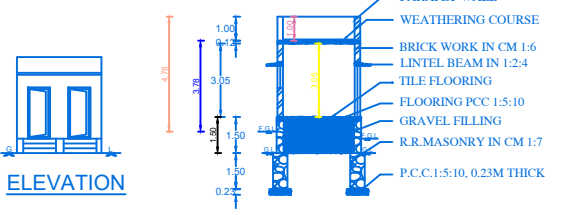


- 10.WORKING ROOM

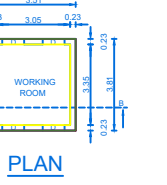



- 11.WORKING ROOM

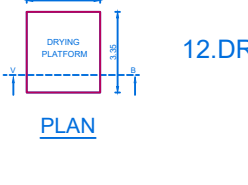



- 12.DRYING PLATFORM

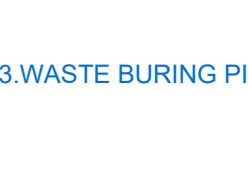

- 13.WASTE BURING PIT

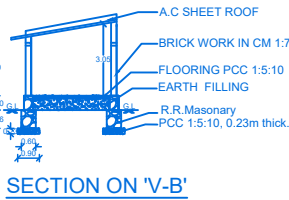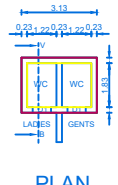

- 14.LATRINE

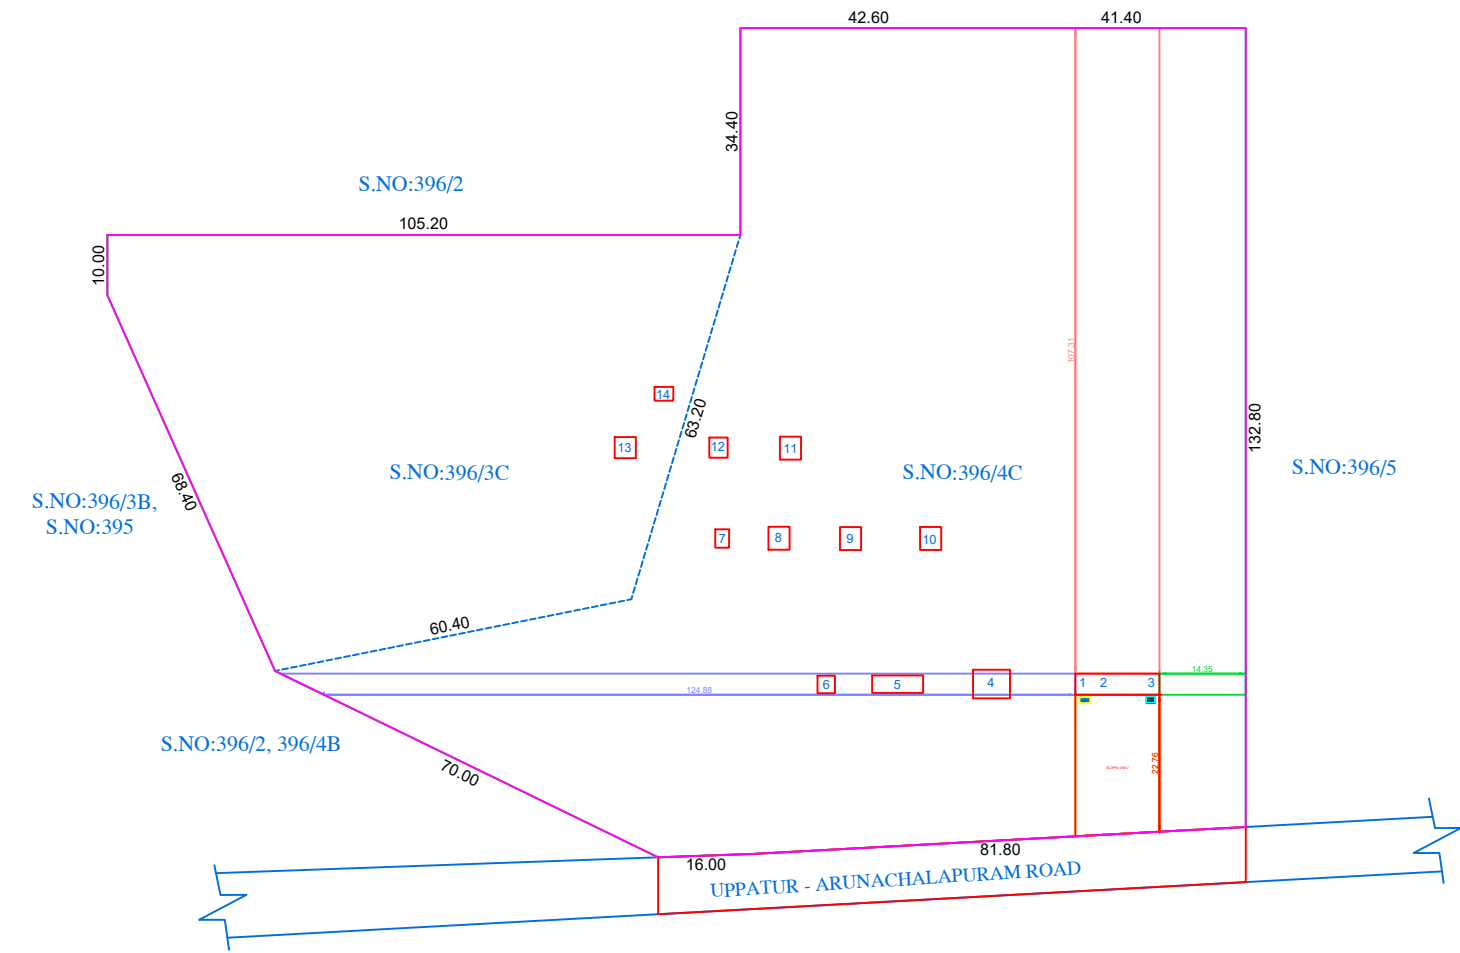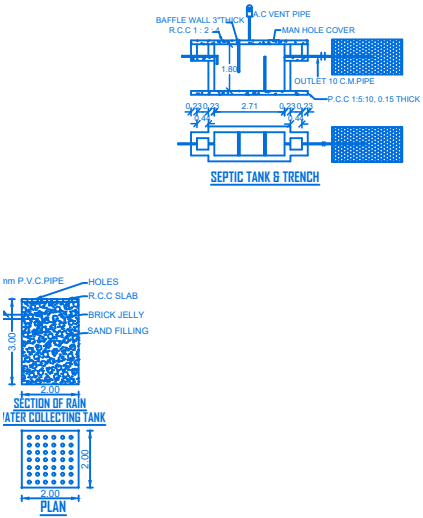

PLAN INFO
AS_PER_DOCUMENT=19101.00
PLOT_AREA_M2=19101.00
PLOT_NO=NO
SURVEY_NO=396/3C, 396/4C
PATTA_NO=1918
FMB_OR_PLR=19101.00
AS_AT_SITE=19507.00
SINGLE_FAMILY_BLDG=NO
IS_SWIMMING_POOL_EXISTS=NO
CRZ=NO
SECURITY_ZONE=NO
ACCESS_WIDTH_M=9.15
ROAD_WIDTH=9.15
ROAD_LENGTH=90
AREA_TYPE=OTHERS
AVG_PLOT_DEPTH= 143.50
AVG_PLOT_WIDTH= 140.60
LAND_USE_ZONE =G-GWFC
IF_HERITAGE_TOWN_LESSTHAN_1KM_RADIUS=NO
RWH_DECLARED=YES
DISTRICT=THOOTHUKUDI
TALUK=ETTAYAPURAM
JURISDICTION_TYPE=PANCHAYAT
OSR_APPLICABLE=YES
OSR_SURR_BUYBACK_RETAIN=RETAIN
RWH_DECLARED=YES
PREMIUM_FSI_REQUIRED=NO
IS_APPROVED_LAYOUT=NO
BLOCK_1_G-GWFC_MEMBER_COUNT=1

AREA DETAILS		
AREA	SQ.MT	SQ.FT
AREA OF SITE (Super Imposed)	19101.00	205603.20
PLINTH AREA IN G.F	170.51	1835.36
AREA OF OPEN TO SKY	18930.49	203767.79

JOINERY DETAILS		
M.D	MAIN DOOR	1.10 x 2.10
G.D	GRILL DOOR	1.00 x 2.10
D	DOOR	1.00 x 2.10
D1	DOOR	0.76 x 2.10
W	WINDOW	1.22 x 1.22
V	VENTILATOR	0.92 x 0.62

NOTE: TO PROVIDE RAIN WATER HARVESTING ARRANGMENTS IN THE PROPOSAL CONSTRUCTION AS PER PLAN

ALL DIMENSIONS ARE IN METRE
SCALE 1:100

J. Kannab
K. Vishali
APPLICANT

Er. E.MUTHUMARIAPPAN, DCE.,
Registered Engineer - Grade - III
Regn. No. - 137/LS/2021/00005
VIJAYA BUILDERS
AKS Theatre Road, VCC Nagar and Street,
Kovilpatti - 628 561.
Cell : 812428218

REGISTERED ENGINEER