
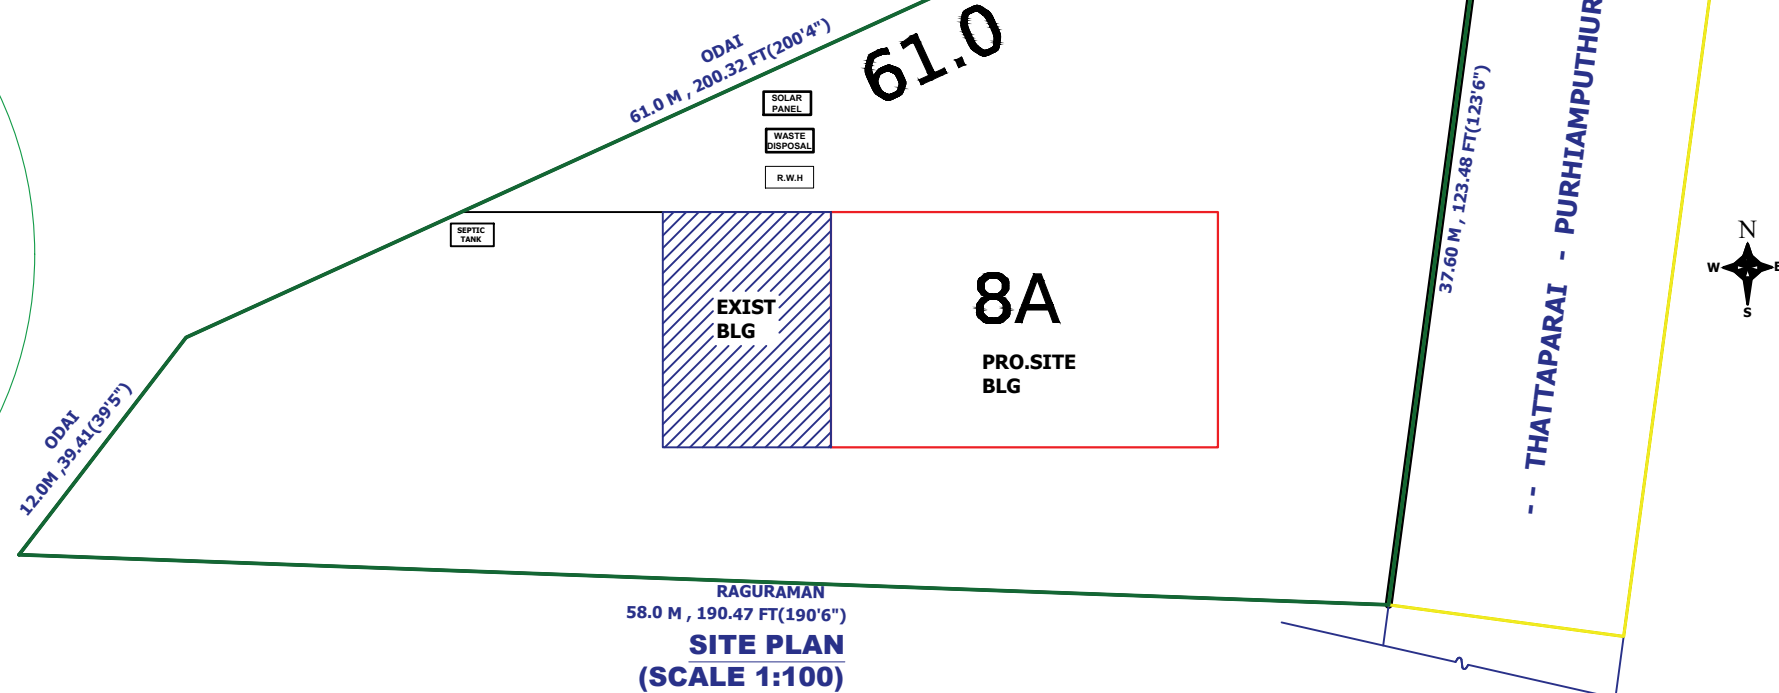


NOTE

1. SEWAGE WASTE FROM TOILET WILL BE CONNECTED INTO EXISTING CORPORATION SEPTIC TANK SYSTEM.
2. BORE WELL WITH MOTOR WATER PUMP AND CORPORATION WATER SUPPLY
3. RAIN WATER PERCOLATION PIT PROVIDED @ 1/30 SQ. OF PLINTH AREA @ 6 M/C/C
4. RAIN WATER PERCOLATION BED 1.5m WIDE WILL BE PROVIDED AROUND THE BUILDING AS PER GO (MS) NO. 139 DATED 11-04-62.
5. RAIN WATER TAKEN TO THE BORE WELL THROUGH 150MM DIA. PIPE.
6. RAIN WATER COLLECTED FROM OPEN TERRACE SHALL BE COLLECTED THROUGH PIPES AND DROPT INTO A FILTER PIT (SIZE 6 X 6 X 6m) WITH APPROPRIATE FILTER MATERIAL AND THEN LED INTO COLLECTION TANK.
7. SOLID WATER HEATER LINE ARRANGEMENT WILL BE PROVIDED.

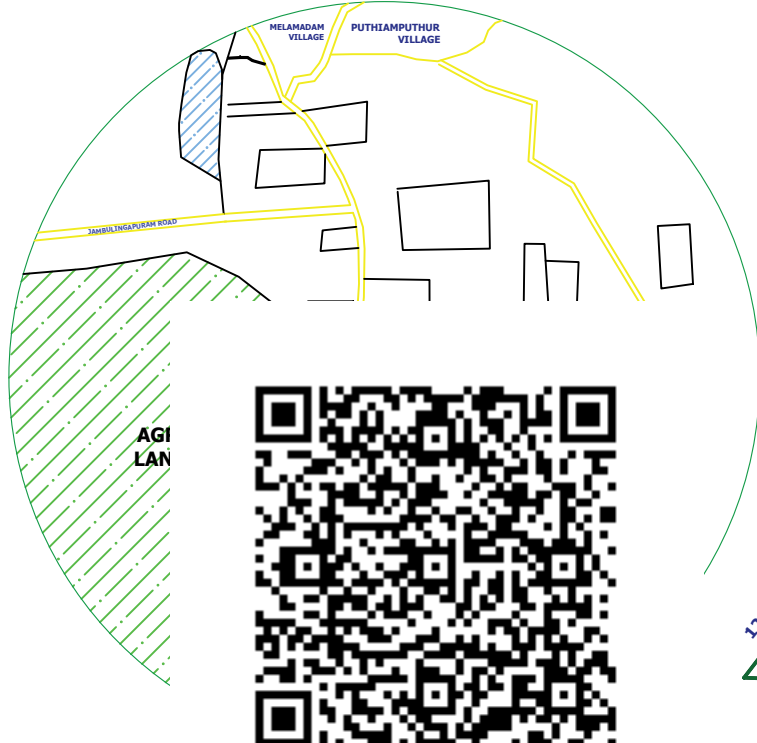

SETBACK DETAILS		
	REQUIRED	PROVIDED
FRONT SET BACK	6.00 m	9.43 m
SIDE SET BACK-1	1.00 m	3.58 m
SIDE SET BACK-2	1.00 m	1.92 m
REAR SET BACK	NA	25.17 m

FLOOR SPACE INDEX			
PARKING DETAILS			
TOTAL FLOOR F.S.I AREA	=	371.54	Sqm
REQUIRED TWO WHEELER	=	1 NOS	
PROVIDED TWO WHEELER	=	1 NOS	
REQUIRED CAR PARKING	=	2 NOS	
PROVIDED CAR PARKING	=	2 NOS	

FLOOR SPACE INDEX			
TOTAL FLOOR AREA	=	371.54	Sqm
SITE AREA	=	1264.63	
FLOOR SPACE INDEX	=	$\frac{\text{SUM OF ALL FLOOR AREA}}{\text{SITE AREA}}$	
	=	(371.54 / 1264.63)	
	=	0.07	
	=	0.30	< 2.00

ALL DIMENSIONS ARE IN METRE
SCALE 1:100

COLOUR INDEX & AREA DETAILS			
AREA STATEMENT		SQ.M	SQ.FT
APPLICANT SITE AREA		1264.632	13612.50
EX.GROUND FLOOR AREA		193.54	2083.265
PRO.ADD.G.FLOOR AREA		178.00	1916.00
OPEN SPACE		893.092	9613.235

<u>JOINERY DETAILS</u>				
RS-ROLLING SHUTTER	=	2.44	x	2.13
W - WINDOW	=	1.52	x	1.52
V - VENTILATION	=	0.91	x	0.61

S. Mitchell.

LAND & BUILDING OWNER



REGISTERED ENGINEER