



PLAN SHOWING THE PROPOSED CONSTRUCTION OF COOLING SHEET ROOF BUILDING, IN SY.NO:485/2A41,
AT KOVILKUDIIRUPPU,VELLAMADAM VILLAGE & PANCHAYAT OF ALWARTHIRUNAGARI UNION.


OWNER NAME : Mrs.JANSIRANI, W/o.Mr.THILAGARAJ,

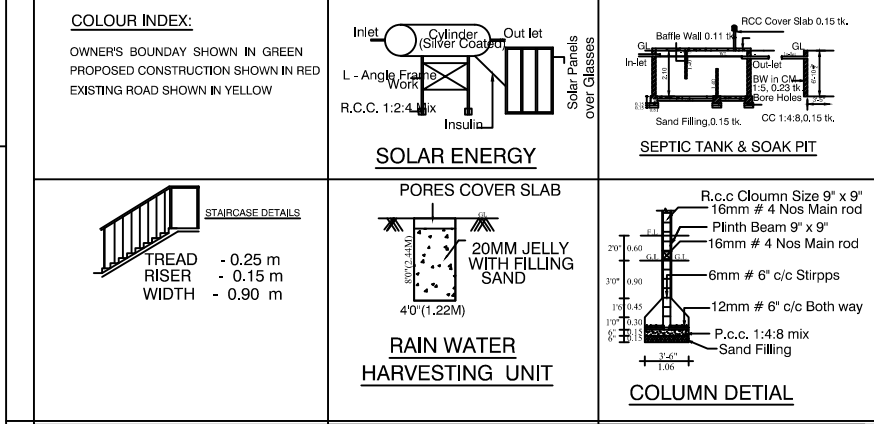

AREA DETAILS:		
DESCRIPTION OF THE WORK	Sq. M.	Sq. ft.
TOTAL AREA OF THE SITE	400.00	4305.60
PRO.GROUND FLOOR AREA	14.75	158.77
TOTAL OPEN AREA	385.25	4146.83
JOINERY DETAILS:		
DESCRIPTION	FEET	METER
MAIN DOOR	4'-0" X 7'-0"	1.22 X 2.10
INNER DOOR	3'-3" X 7'-0"	1.00 X 2.10
TOILET DOOR	2'-6" X 7'-0"	0.76 X 2.10
WINDOW	4'-6" X 4'-6"	1.37 X 1.37
WINDOW	3'-6" X 4'-6"	1.06 X 1.37
VENTILATER	3'-6" X 2'-6"	0.91 X 0.76

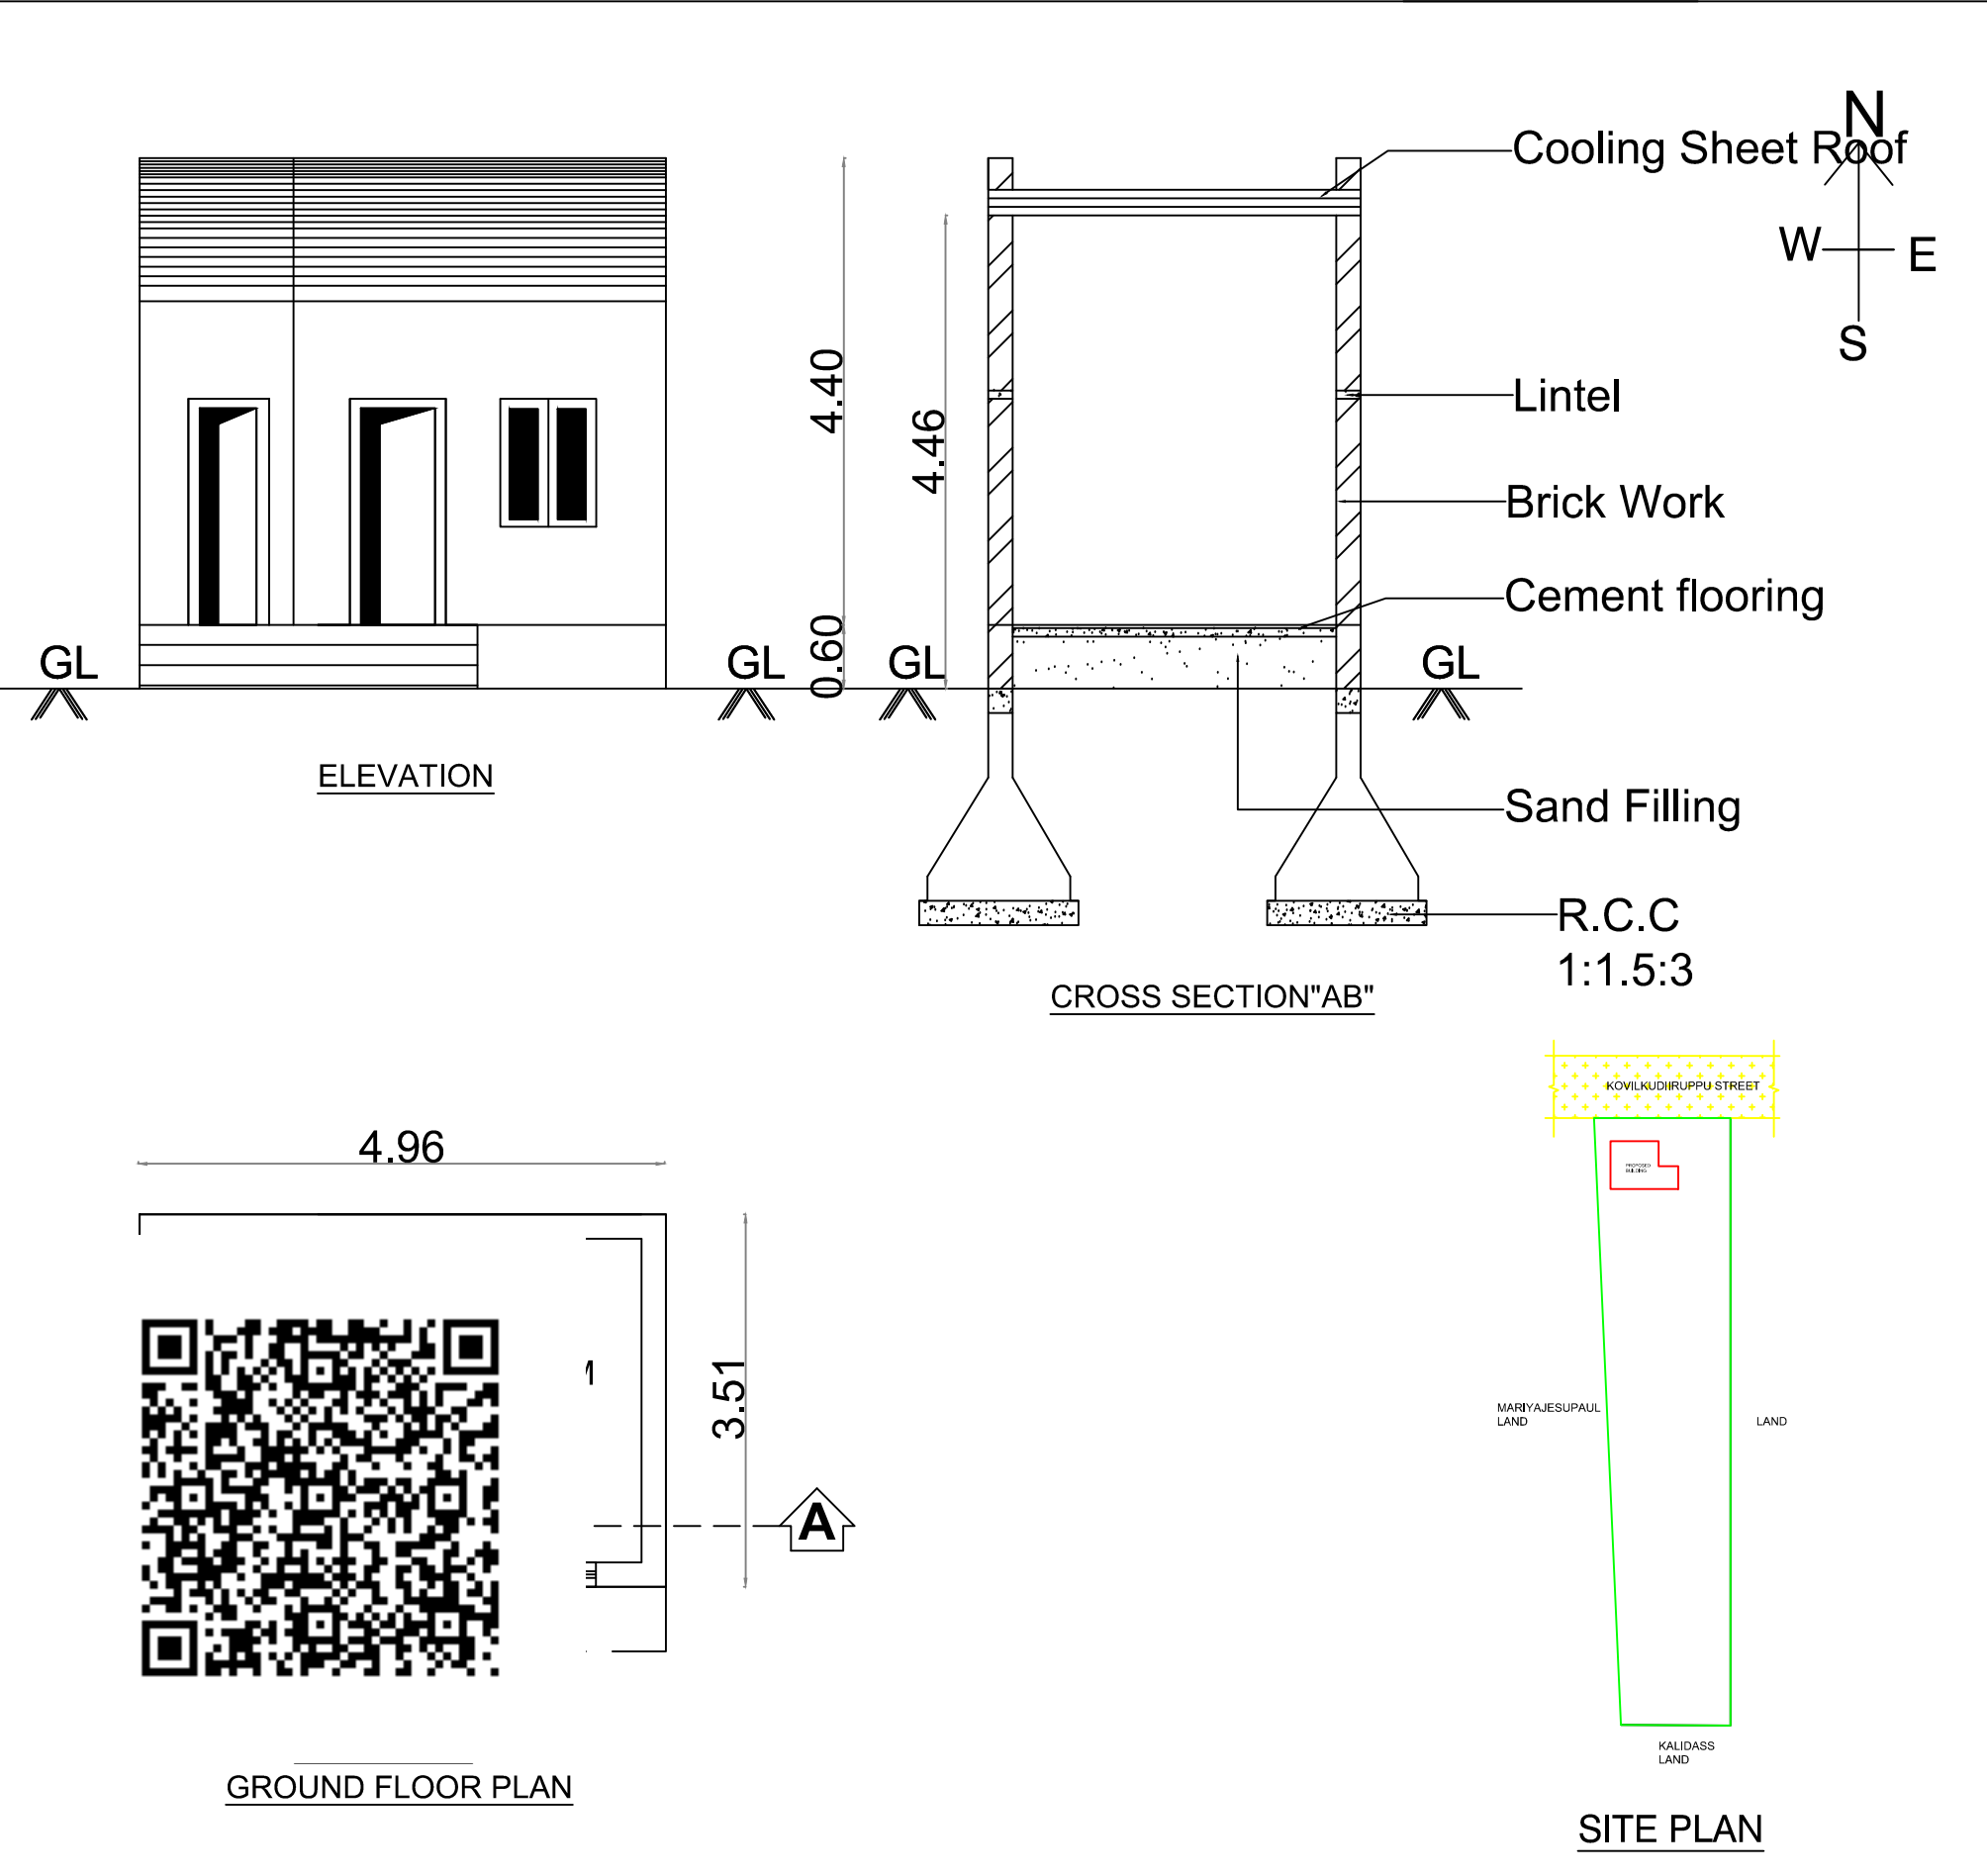

OWNER NAME : Mrs.JANSIRANI ,

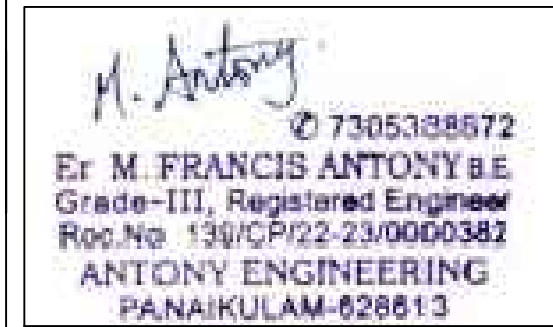

ENGINEER