



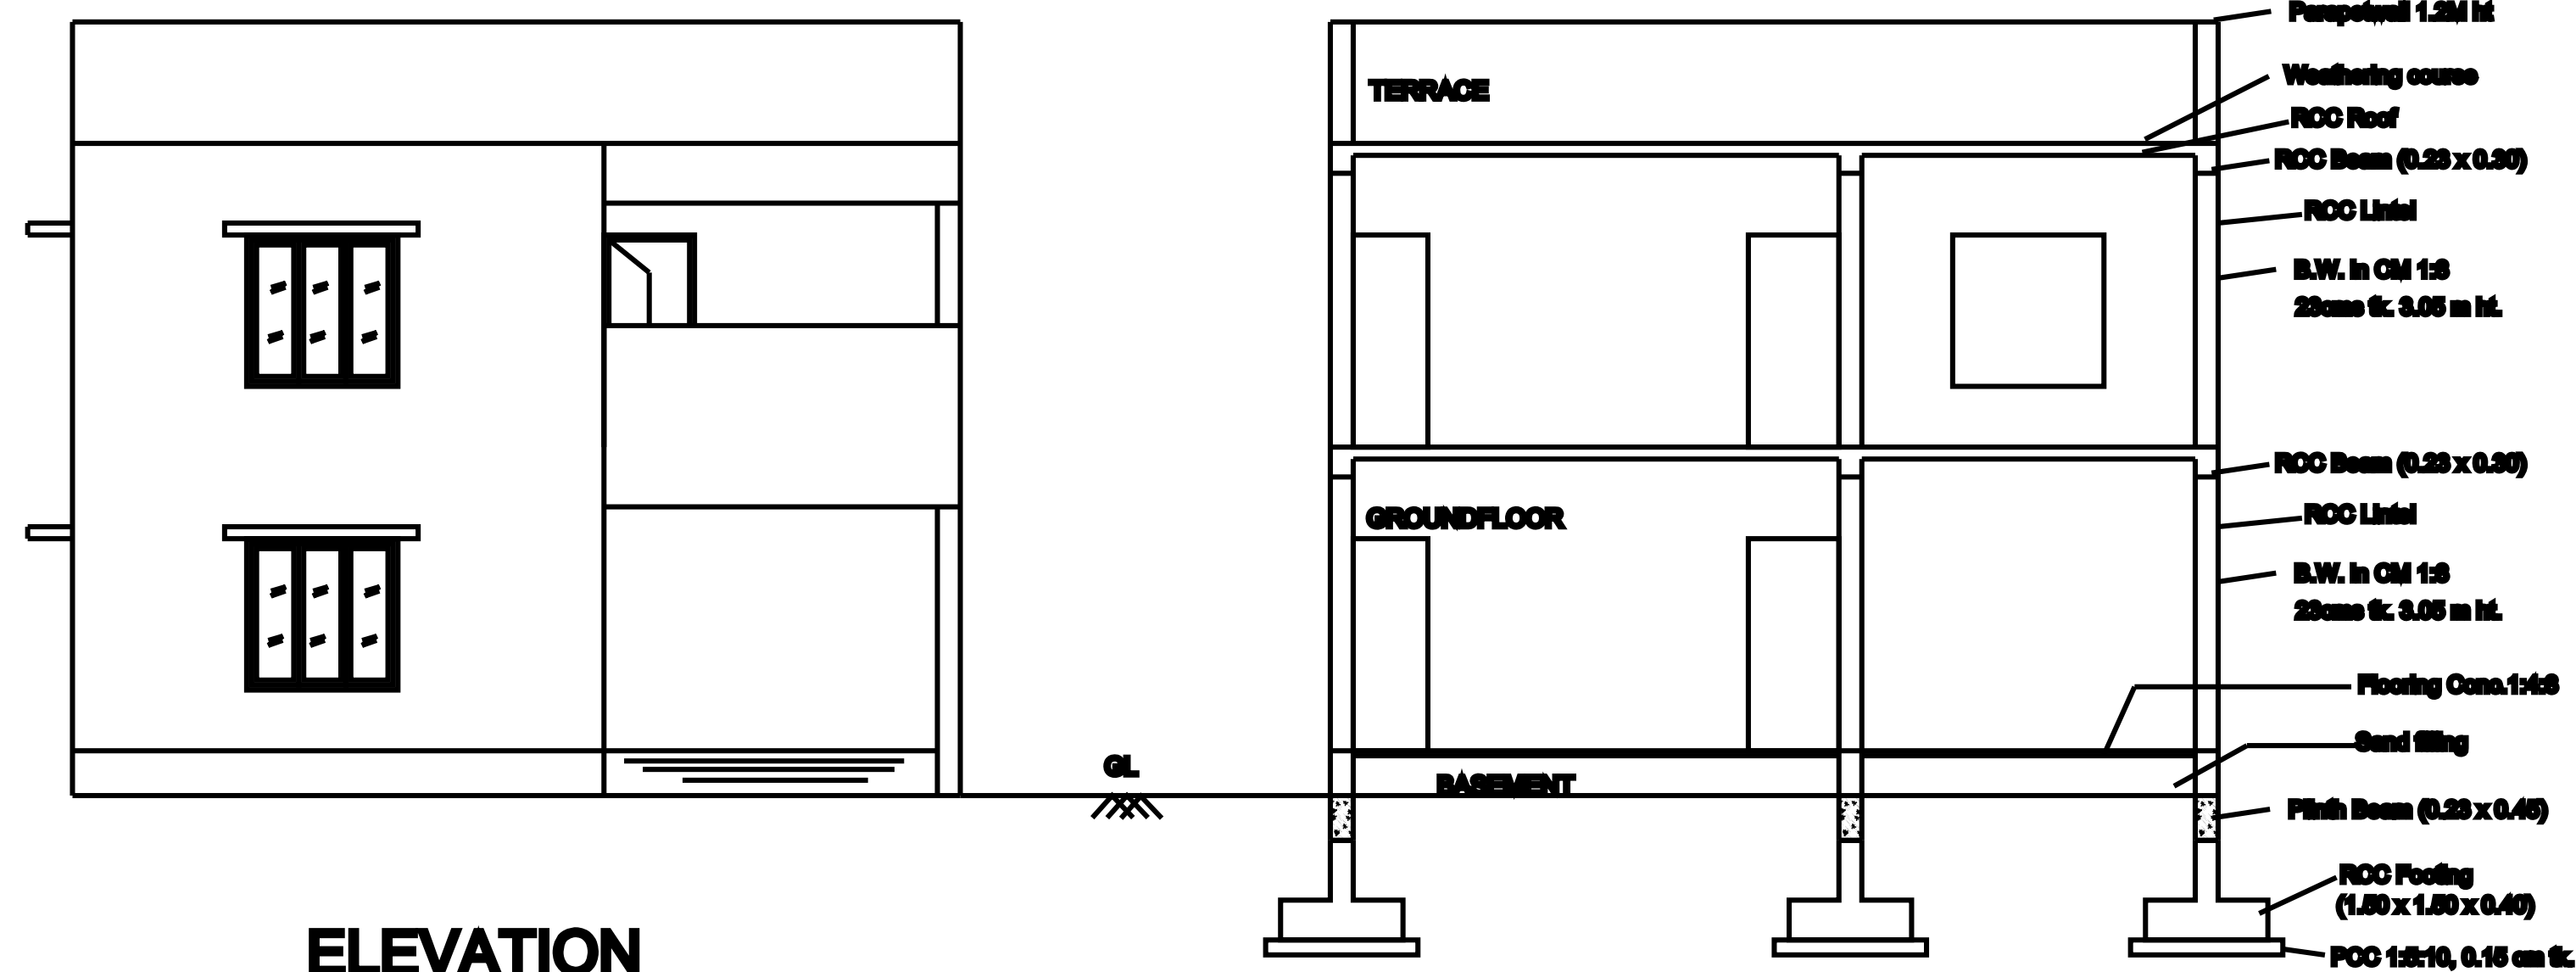


ELEVATION

SECTION ON A-A

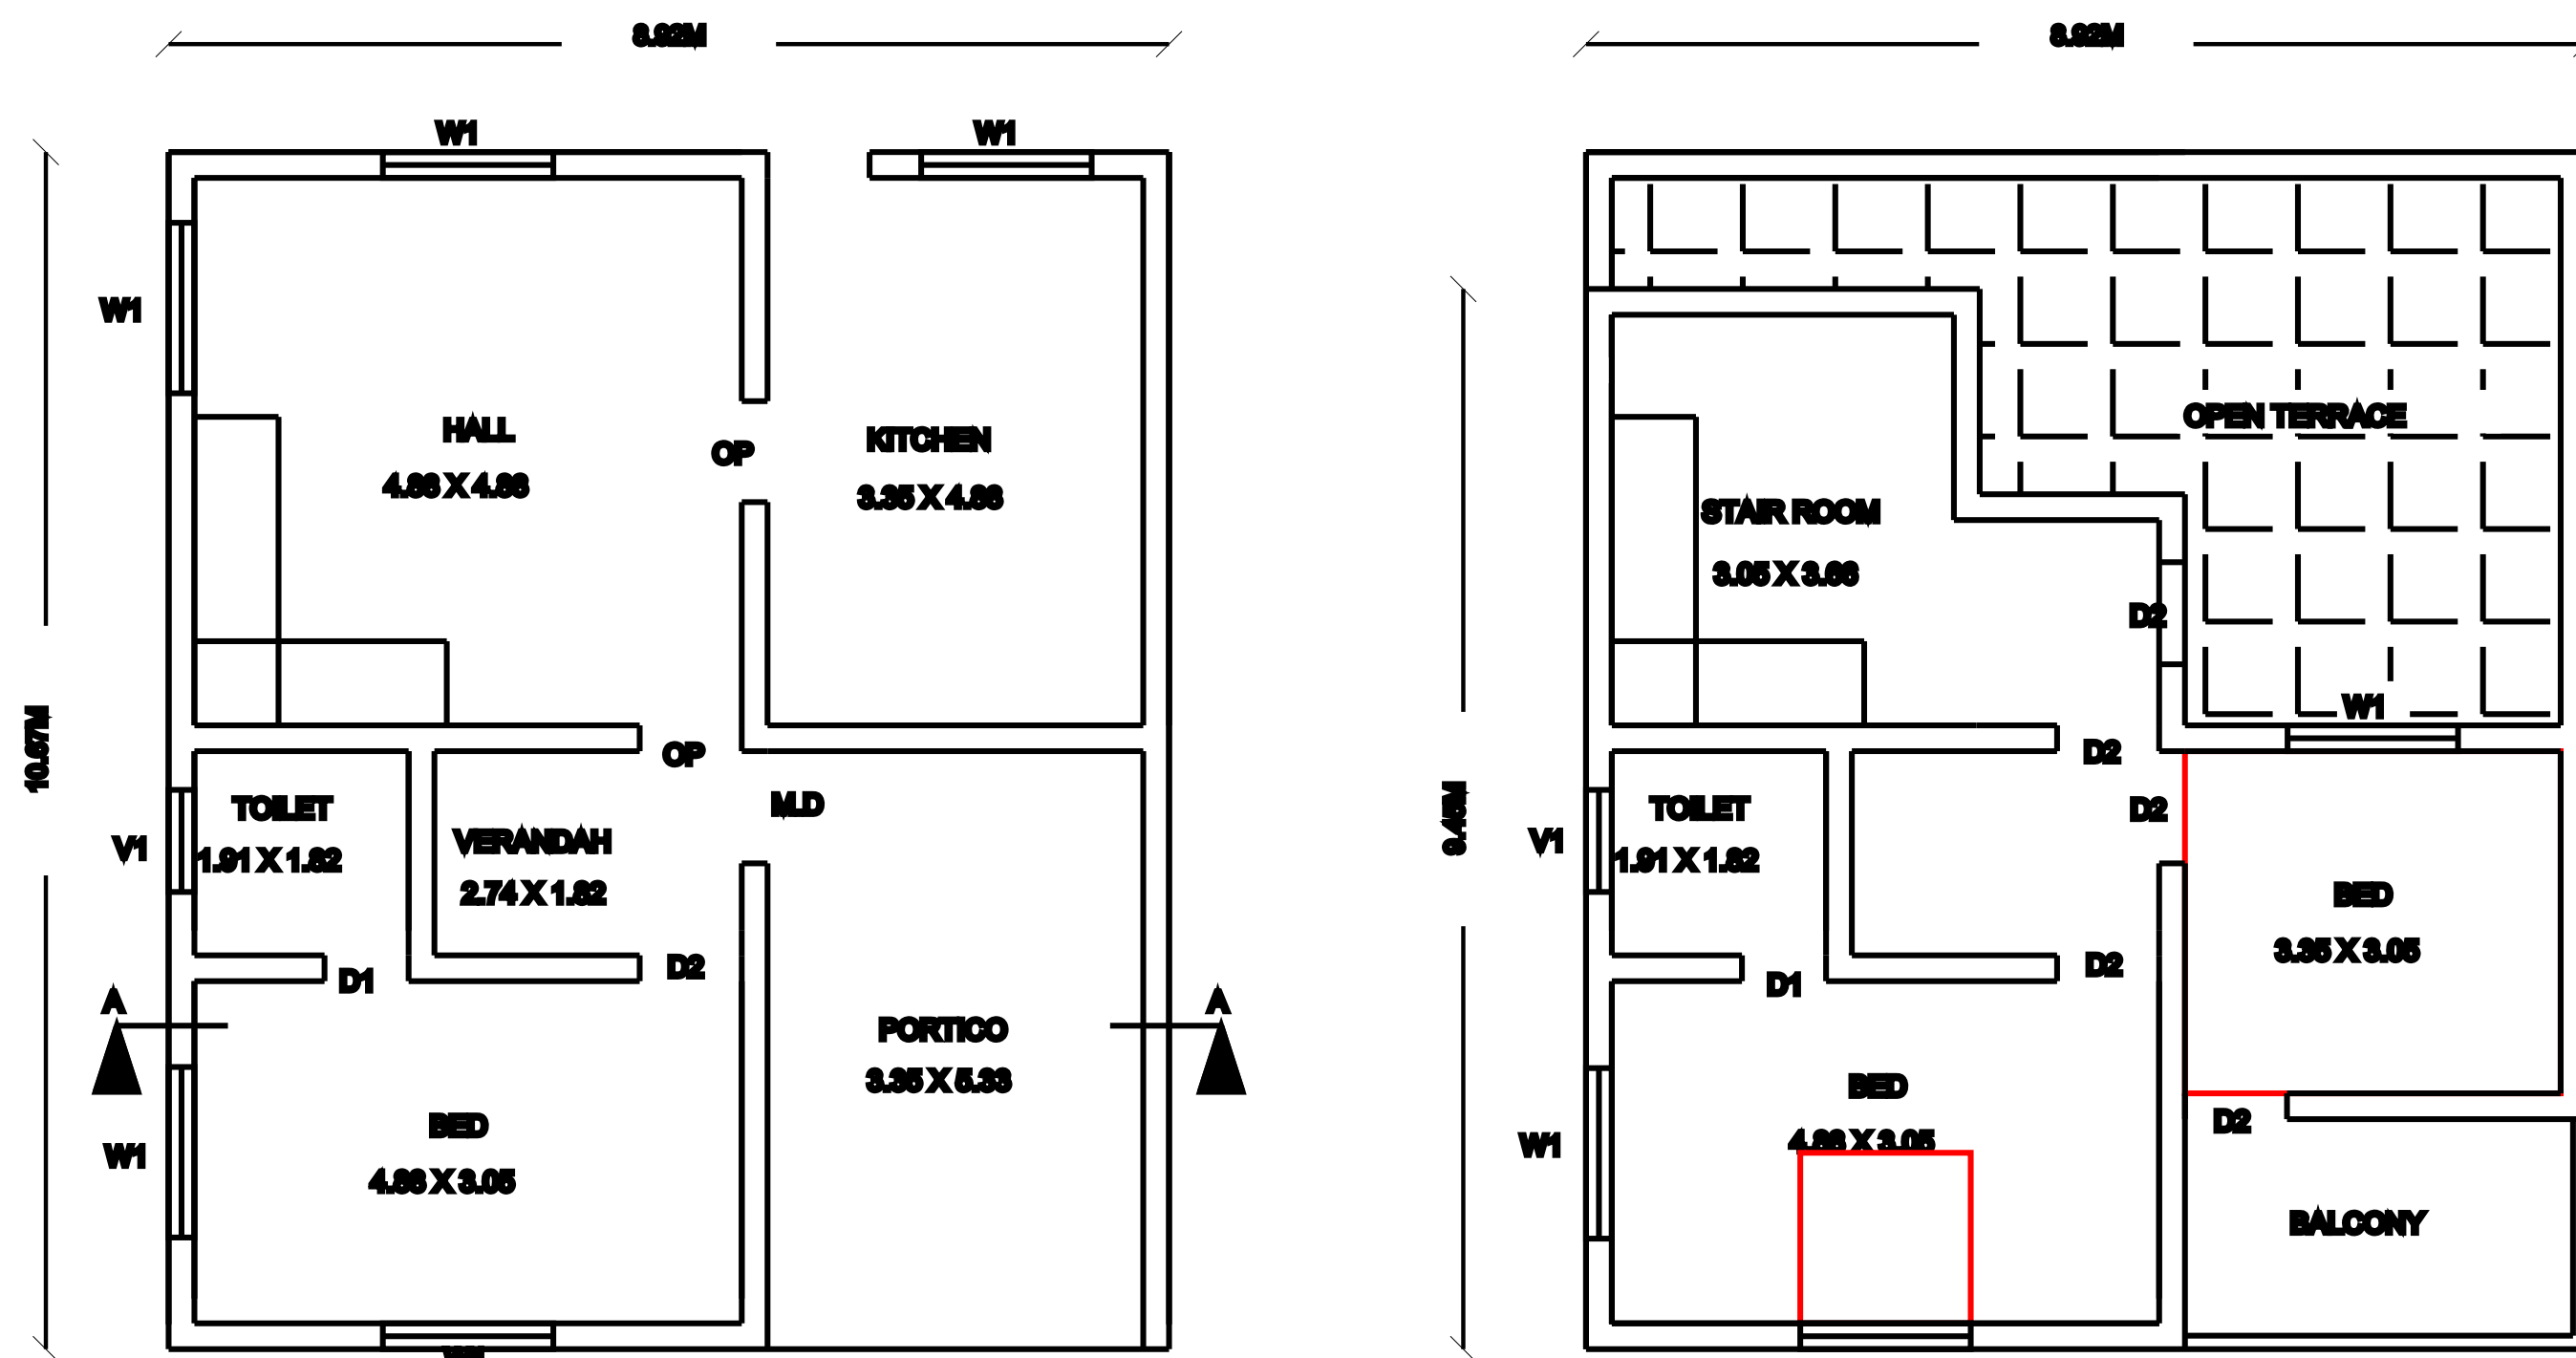


GROUND FLOOR PLAN

FIRST FLOOR PLAN

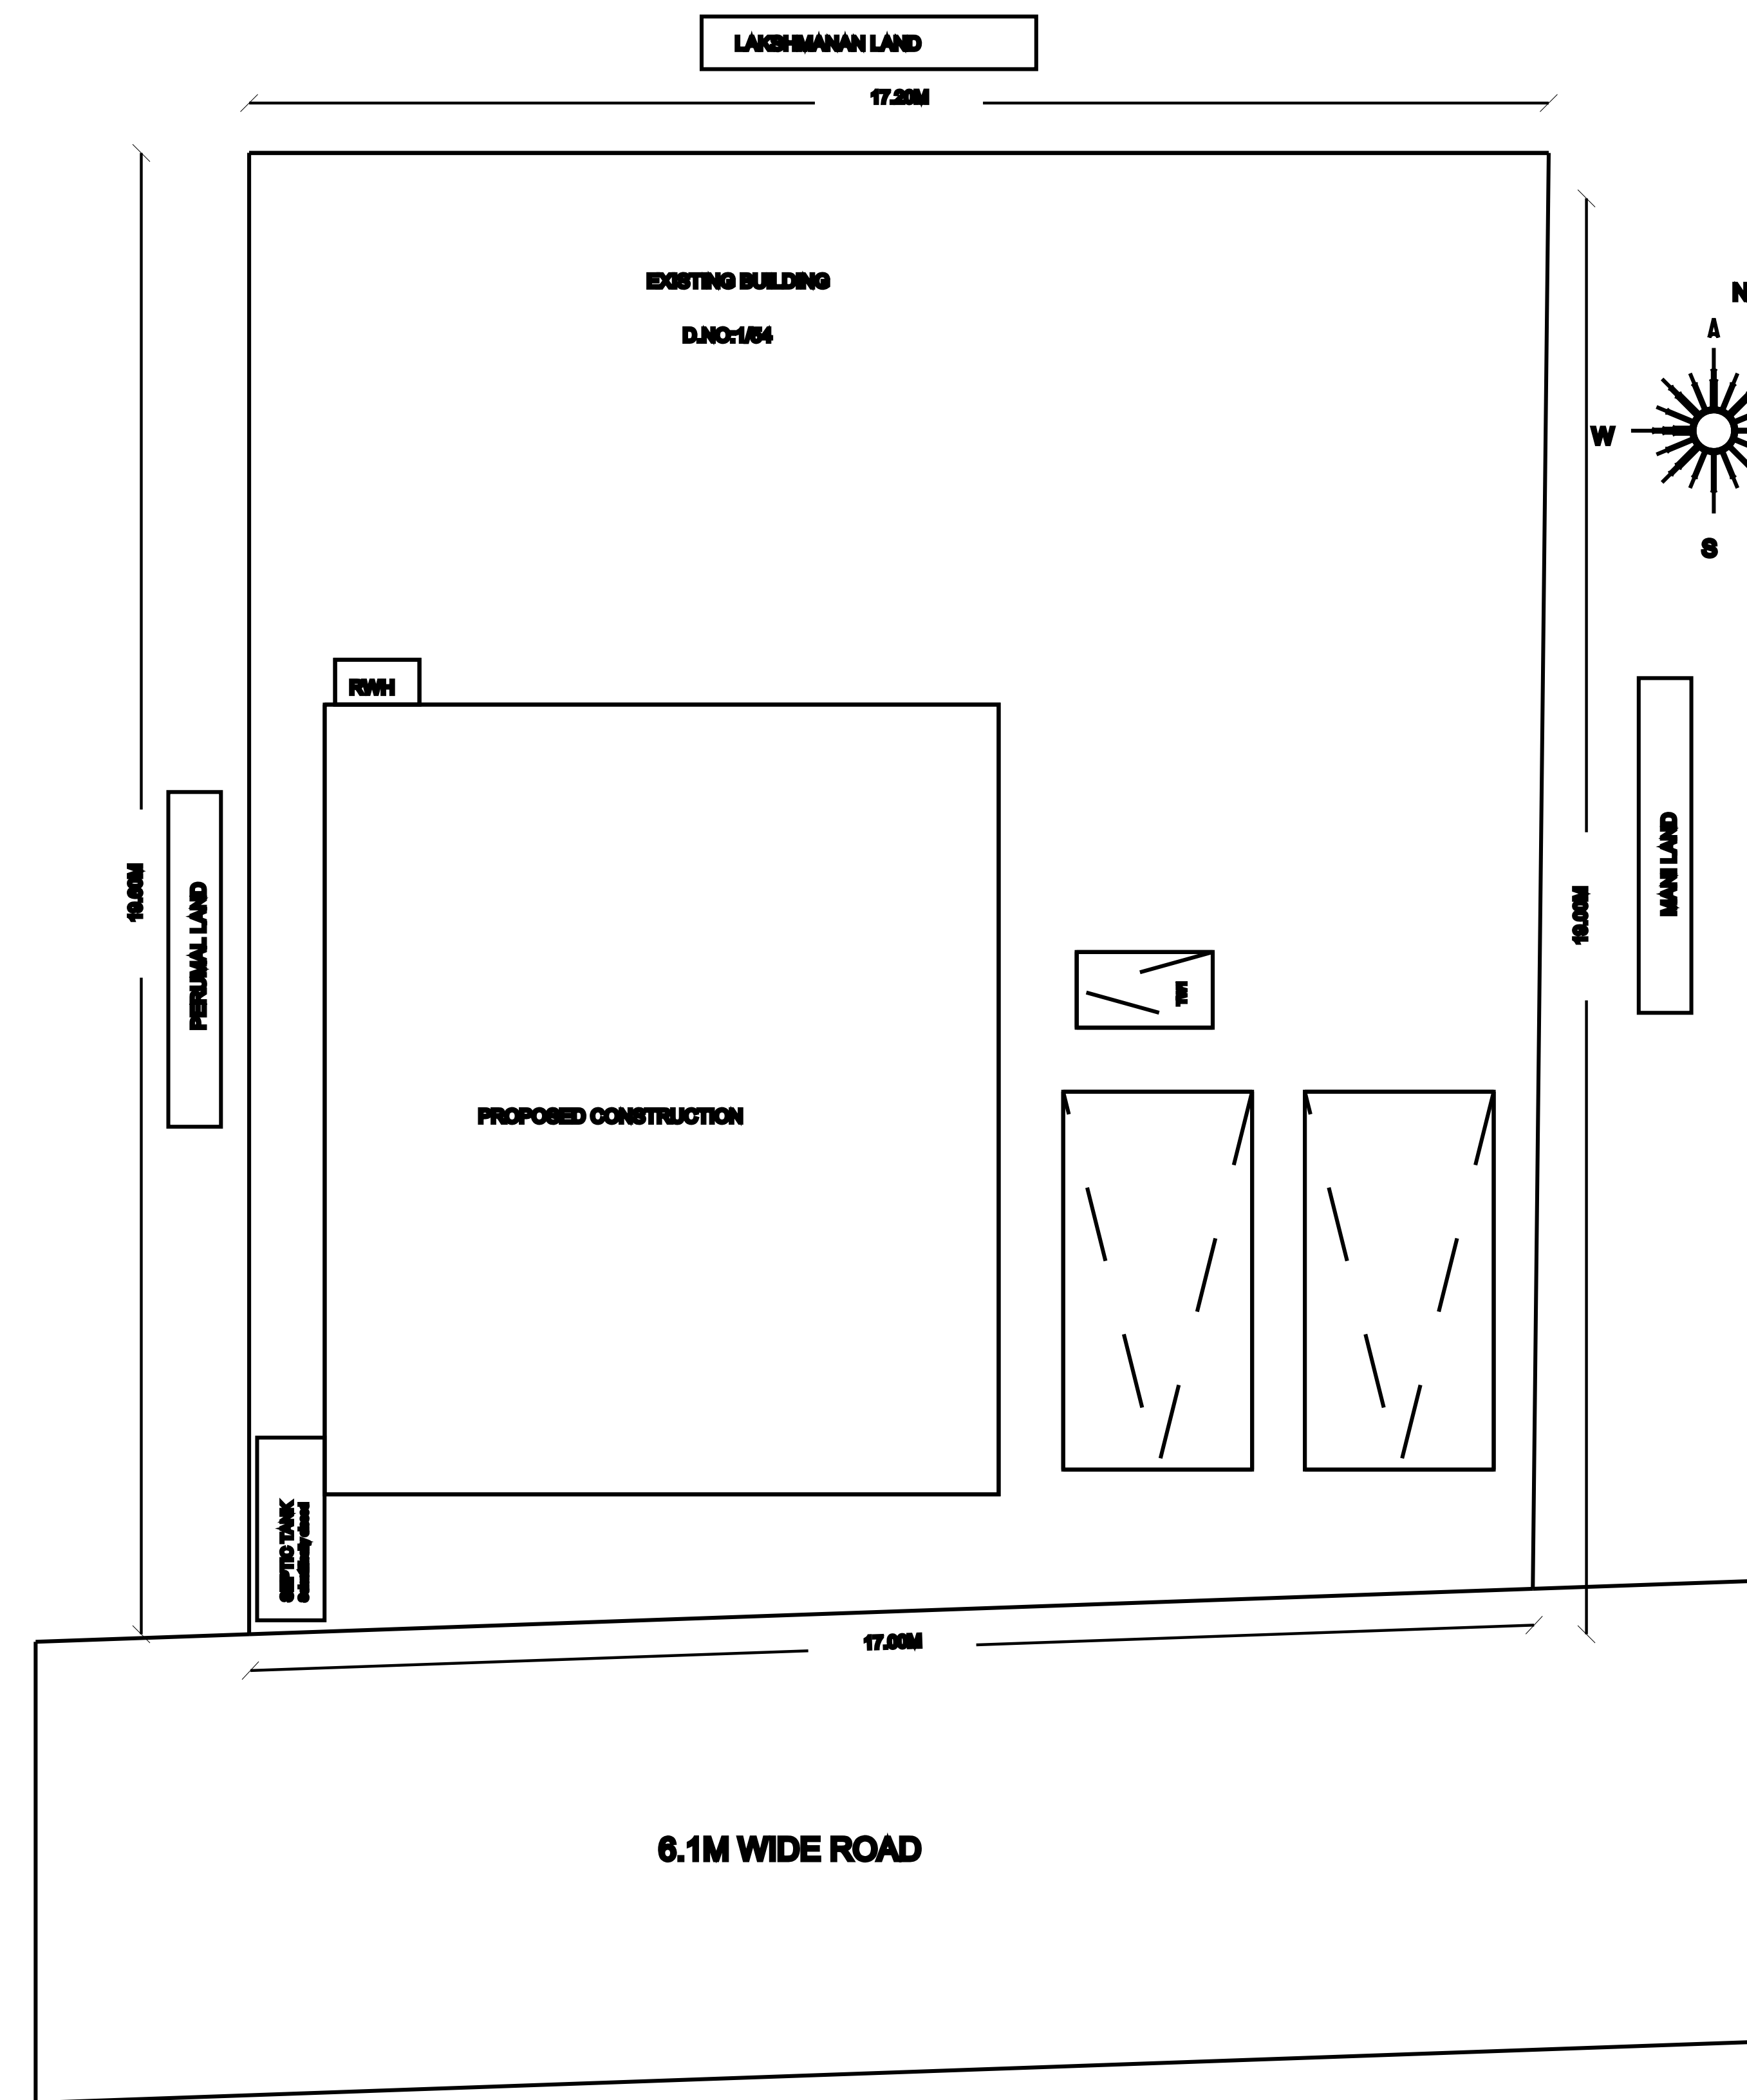

SITE PLAN

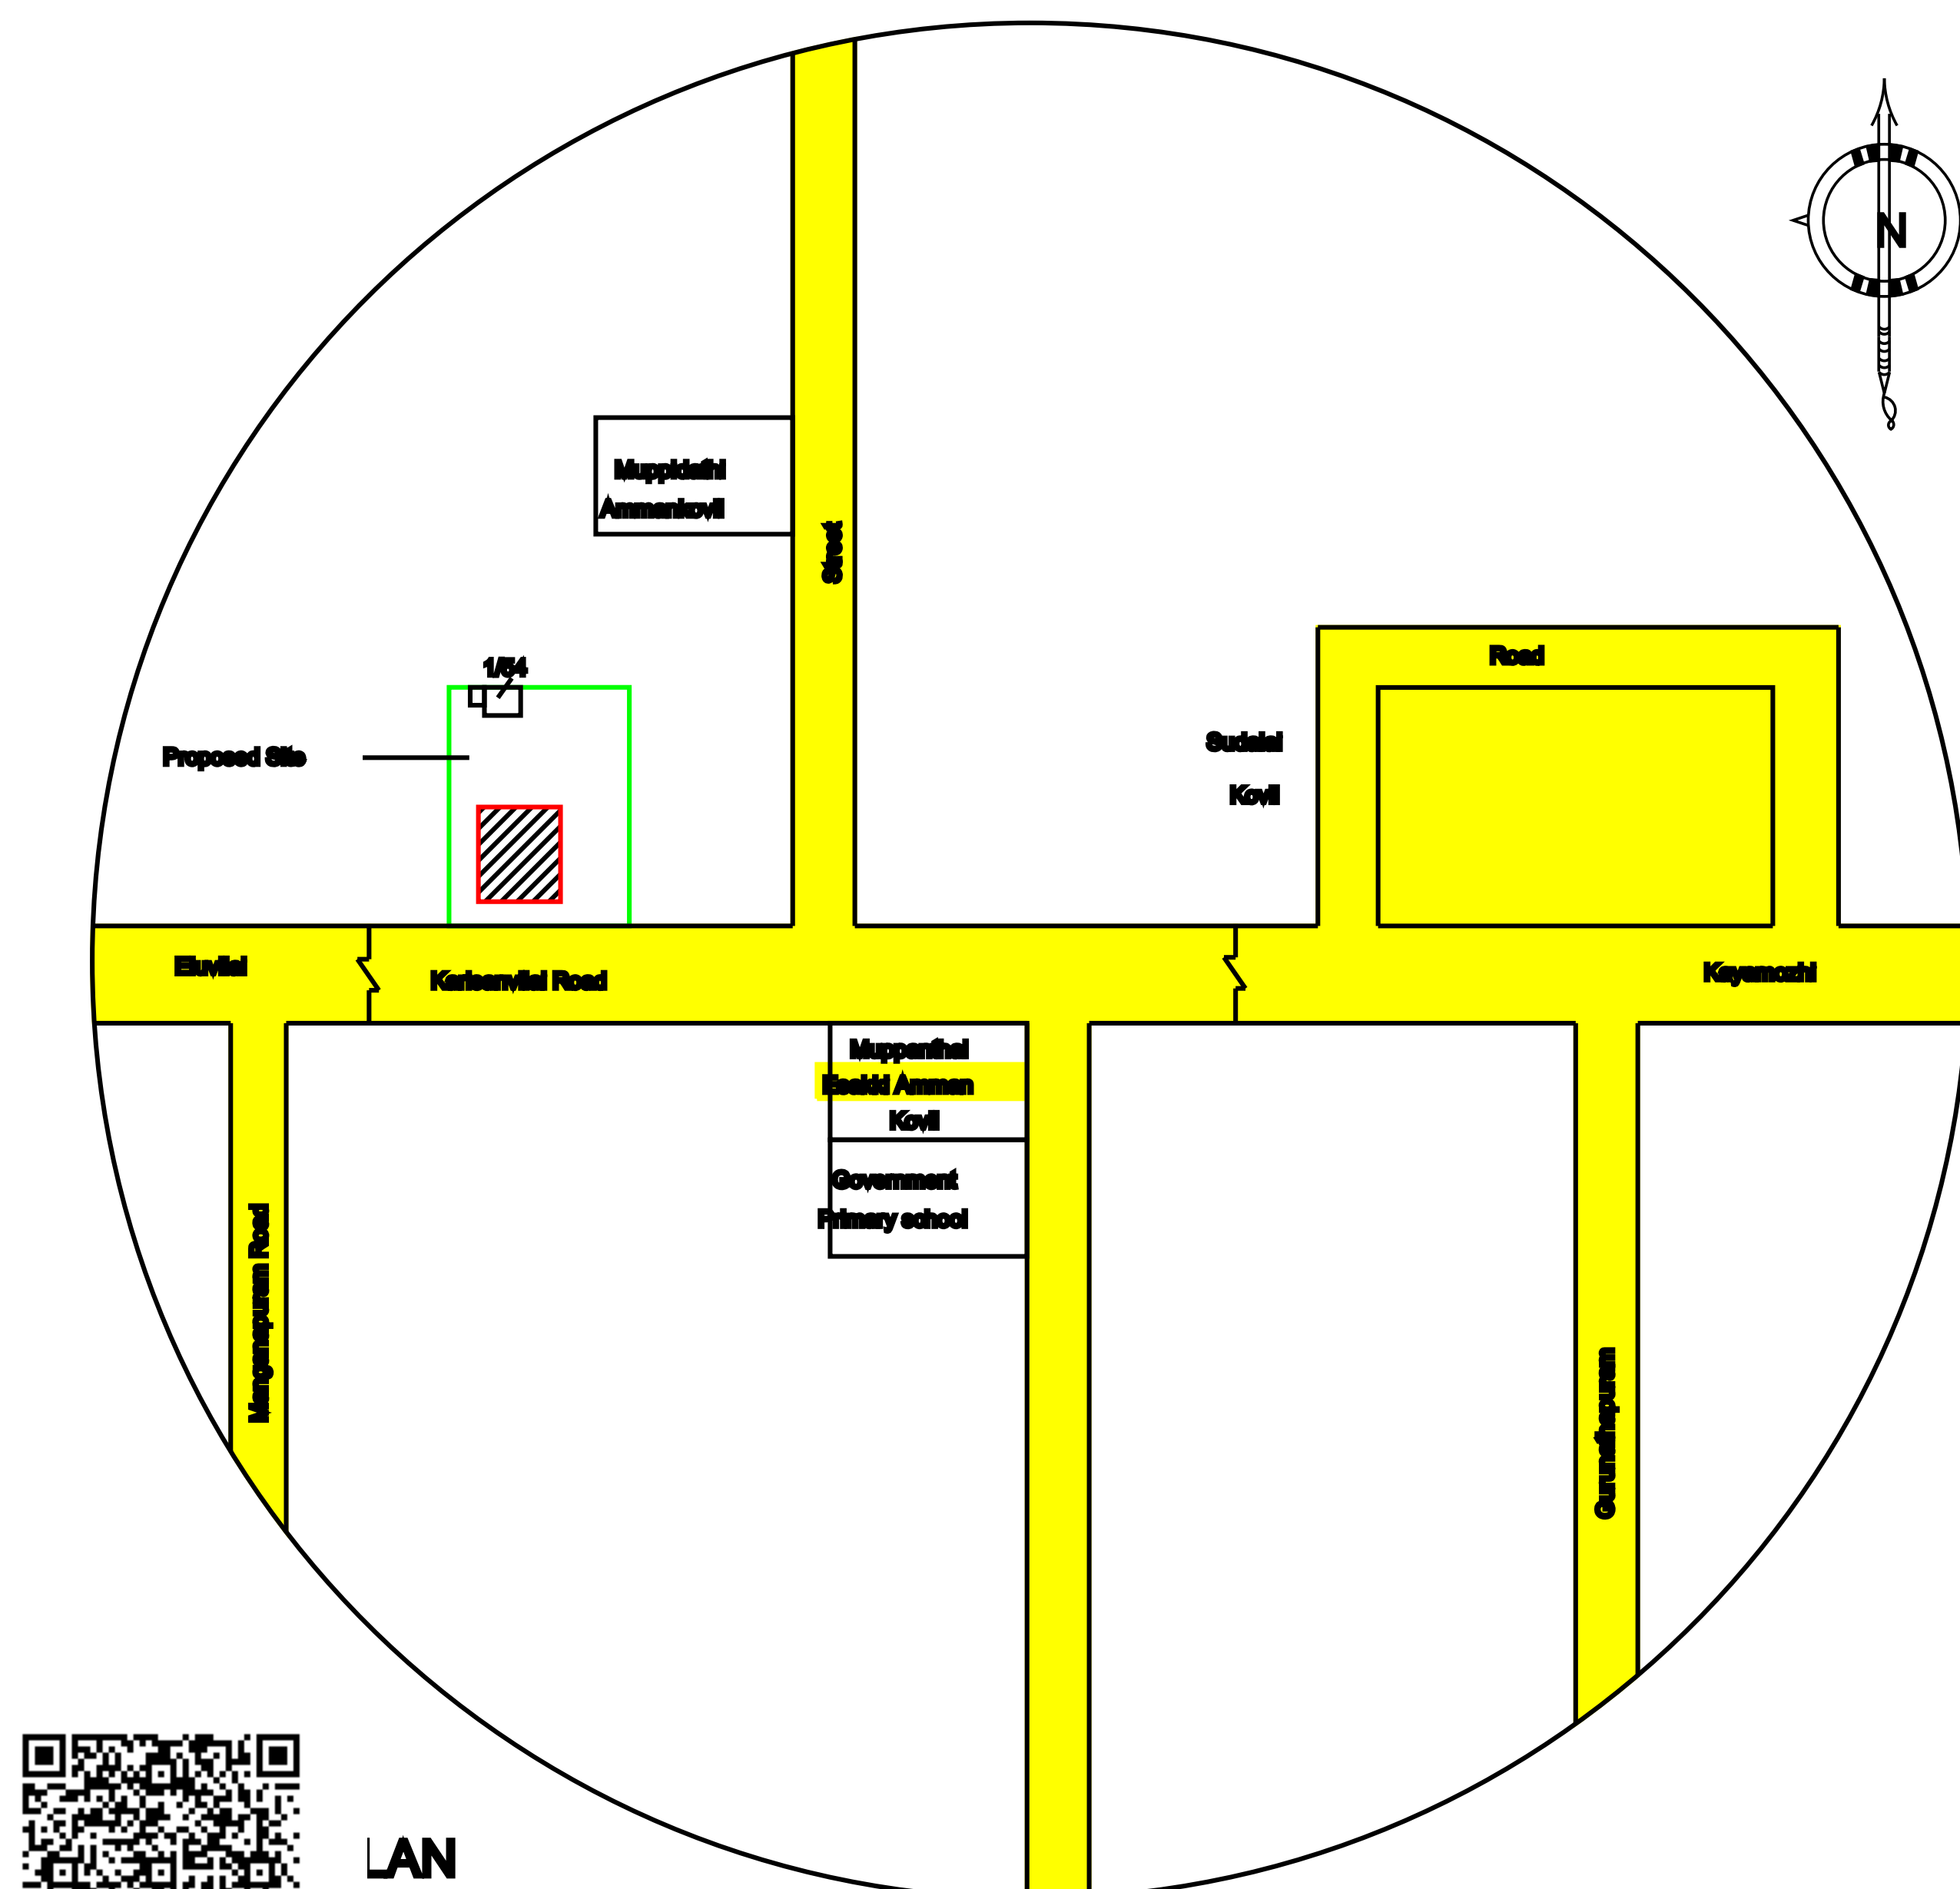

LAN



PLAN SHOWING THE PROPOSED ADDITIONAL CONSTRUCTION
OF RCC ROOFED RESIDENTIAL BUILDING (EXISTING BUILDING
D.NO:1/54) AFTER DEMOLISHING THE EXISTING BUILDING D.NO:1/53
IN SURVEY NO:17/15, PATTI NO:57 AT KARISANVILAI,
WARD NO:1 IN KUTHIRAIMOZH VILLAGE PANCHAYAT,
UDANKUDI PANCHAYAT UNION, THOOTHUKUDI DISTRICT.
APPLICANT NAME: S.MUGESH ARAVIND

ALL DIMENSIONS ARE IN METRE ONLY.

JOINERIES		COLOUR INDEX
MD-MAIN DOOR	1.00M X 2.13M	
D1-DOOR	0.75M X 2.13M	PROPOSED
D2-DOOR	0.91M X 2.13M	BOUNDARY
V1- VENTILATOR	0.91M X 0.91M	ROAD
W1-WINDOW	1.52M X 1.52M	
		SCALE :
		1:100 , N.T.S

AREA STATEMENT:

PLOT EXTENT

ASPER DOCUMENT : 323.74 Sq.M (3484.80 Sq.ft)

ASPER PATTI/FMB : 300.00 Sq.M (3229.20 Sq.ft)

ASPER SUPERIMPOSED 300.00 Sq.M (3229.20 Sq.ft)

	SQ.M.	SQ.FT.
Proposed GROUND FLOOR AREA	95.18	1024.52
Proposed FIRST FLOOR AREA	67.02	721.40
TOTAL BUILDUP AREA	162.20	1745.92
DEMOLITION AREA	30.00	322.92
EXISTING BUILDING AREA(1/54)	30.00	322.92
VACANT AREA	174.82	1881.76
PLOT COVERAGE : 41.73 %	F.S.I : 0.84	

SIGNATURE OF OWNER:

REGISTERED ENGINEER /
LICENSED SURVEYOR SIGNATURE: