



PLAN SHOWING THE PROPOSED CONSTRUCTION OF GROUND FLOOR AND FIRST FLOOR R.C.C ROOF RESIDENTIAL BUILDING, IN SY NO : 706/2A1 , 706/11 , WARD NO : , CHETTIYARPANNAI , ARASOOR - II VILLAGE , ARASOOR VILLAGE PANCHAYAT, AND SATHANKULAM UNION AND TALUK.


NAME OF THE APPLICANT:- MR :- K.RAMESH KUMAR. S/O. D.KANTHAPALAM.

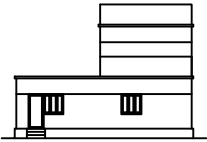


ELEVATION

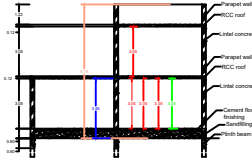


SECTION - AB

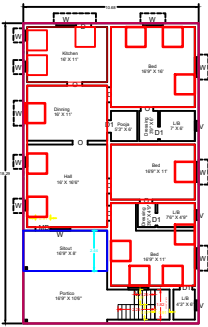

GROUND FLOOR PLAN

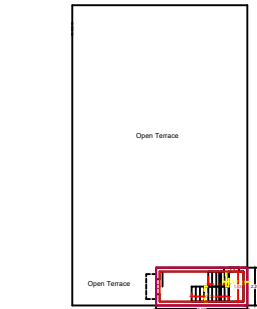


FIRST FLOOR PLAN

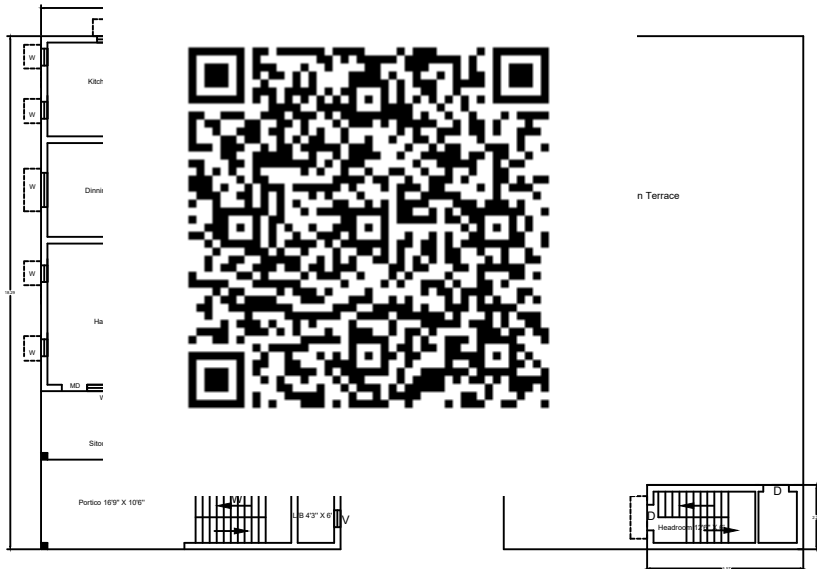


GROUND FLOOR PLAN

FIRST FLOOR PLAN

NOT TO SCALE

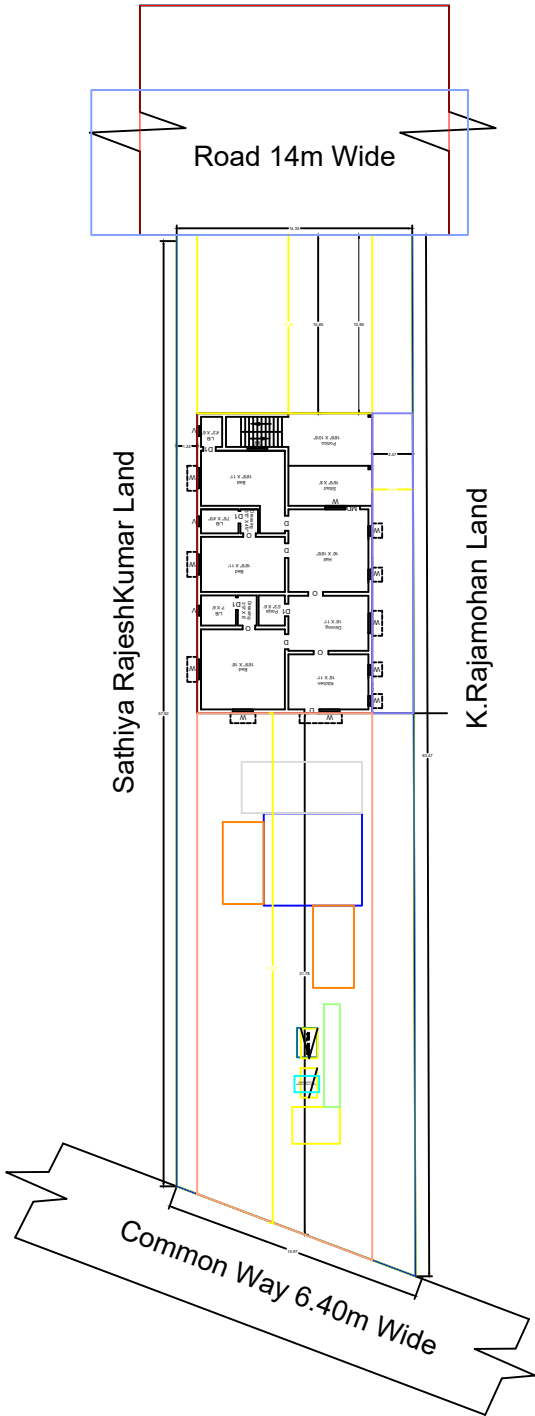


SITE PLAN

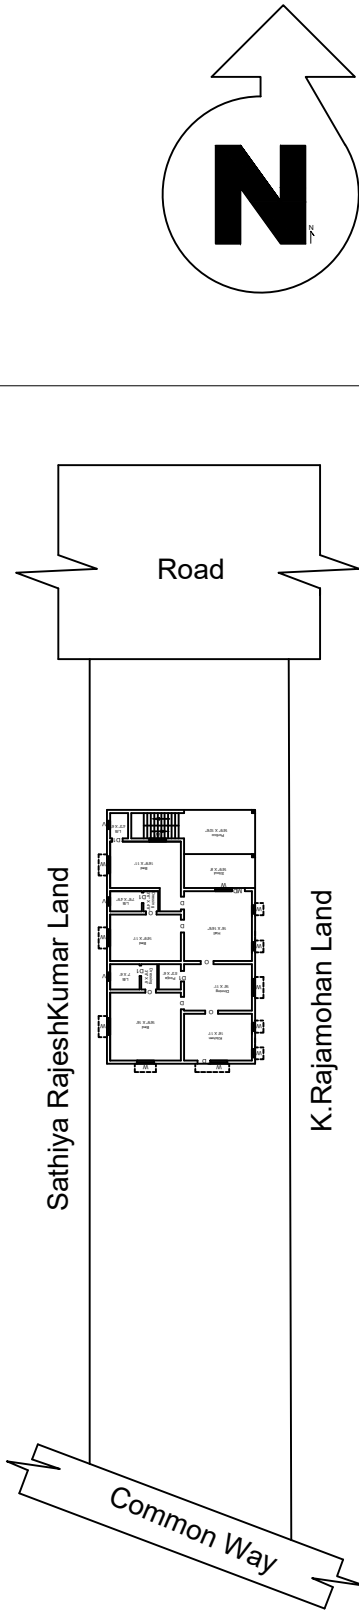


SITE PLAN


NOT TO SCALE

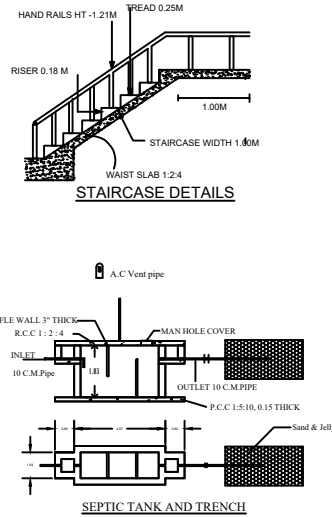


STAIRCASE DETAILS

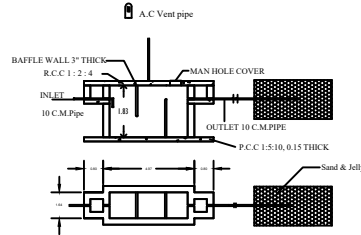


SEPTIC TANK AND TRENCH

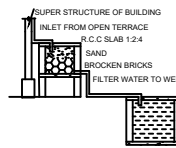


RAINWATER HARVESTING

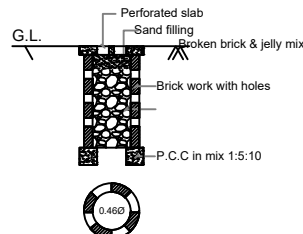

PERCOLATION PIT FOR 30 Sq. m. (NOT FOR SCALE)

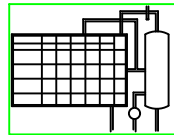

SOLAR WATER HEATING SYSTEM

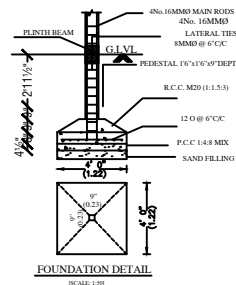

FOUNDATION DETAIL

REFERENCE

AREA OF CALCULATION	SQ.FT	SQ.M
SITE AREA	9438	877.12
PRO.GROUND FLOOR	2102	195.34
PRO.FIRST FLOOR	137	12.76
TOTAL AREA	2239	208.1
ROAD	-	-

PERCENTAGE OF SITE COVERAGE - 21%
FSI = $\frac{\text{TOTAL BUILD UP AREA}}{\text{SITE AREA}} = 0.23$

JOINERY DETAILS

REFERENCE	IN FEET	IN METER
MD - MAIN DOOR	3'0"X7'0"	0.91X2.13
D - DOOR	3'0"X7'0"	0.91X2.13
D1 - DOOR	2'6"X7'0"	0.78X2.13
W - WINDOW	3'0"X4'0"	0.91X1.22
V - VENTILATOR	3'0"X2'0"	0.91X0.61

APPLICANT

B. Abdul Wadood

Er. B.ABDUL WADOOD, B.E.,
(LICENSED BUILDING SURVEYOR &
CONSULTING CIVIL ENGINEER)
232/92G, Hajara Complex,
Main Road, Sathankulam-628704
Cell:8870889378

ENGINEER

OFFICE USE



MP ARCHITECTURE & 3D DESIGNS
55F Gandhiji Road,
Tisaiyanvilai- 627 657 Cell : 8754270247