
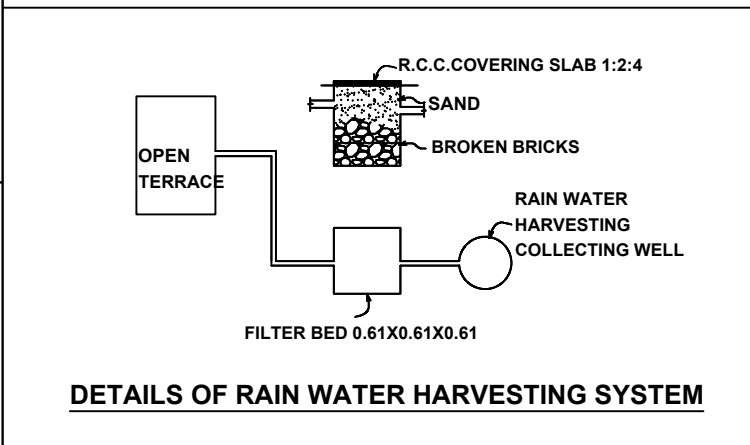
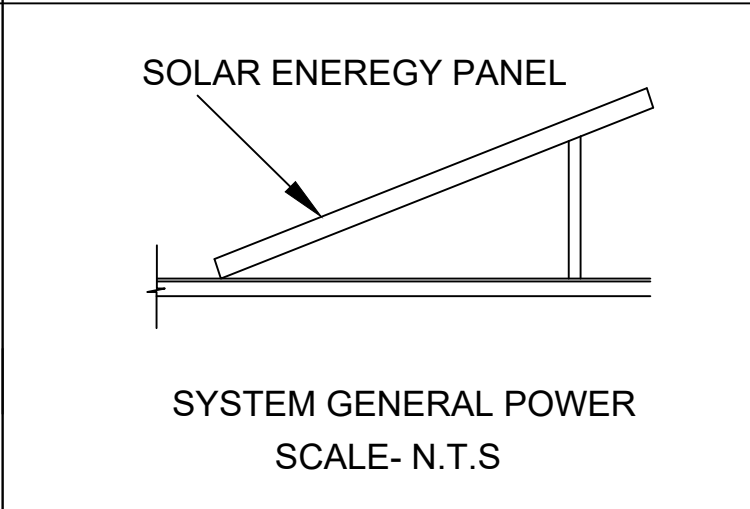
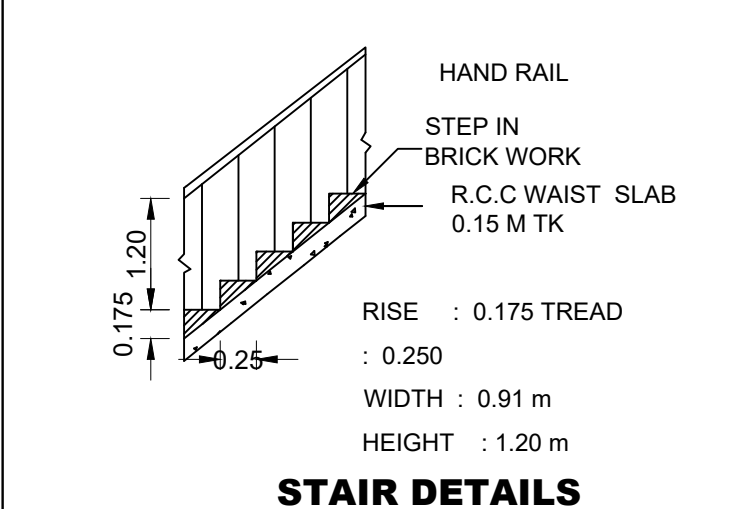
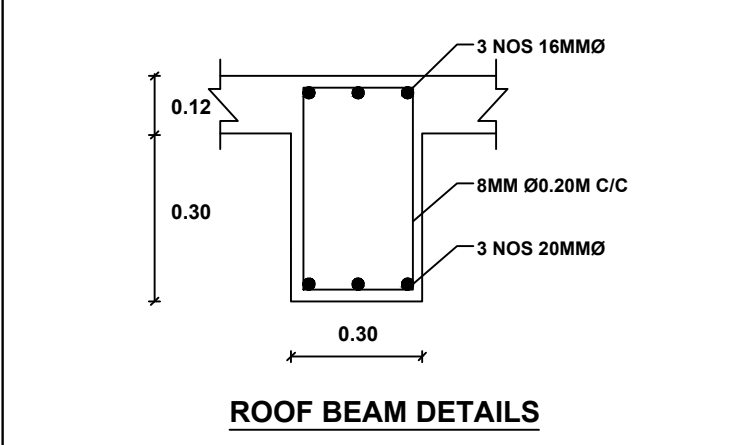
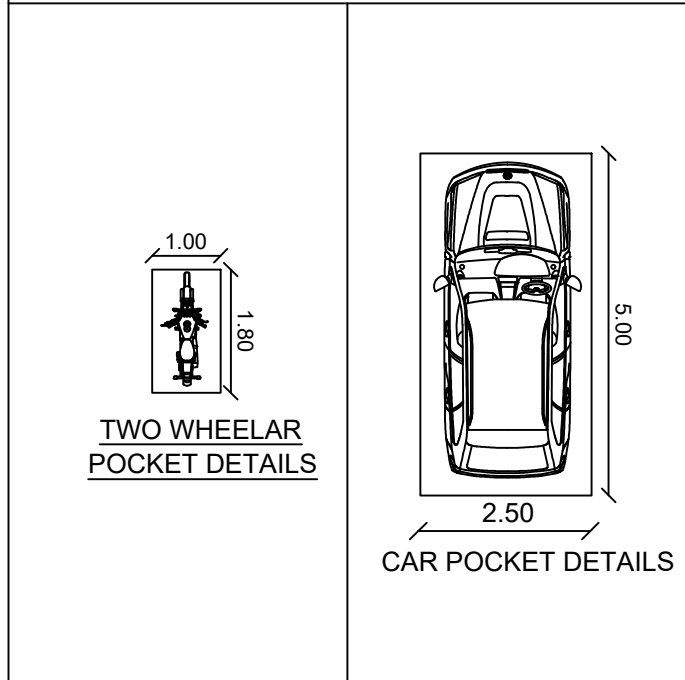
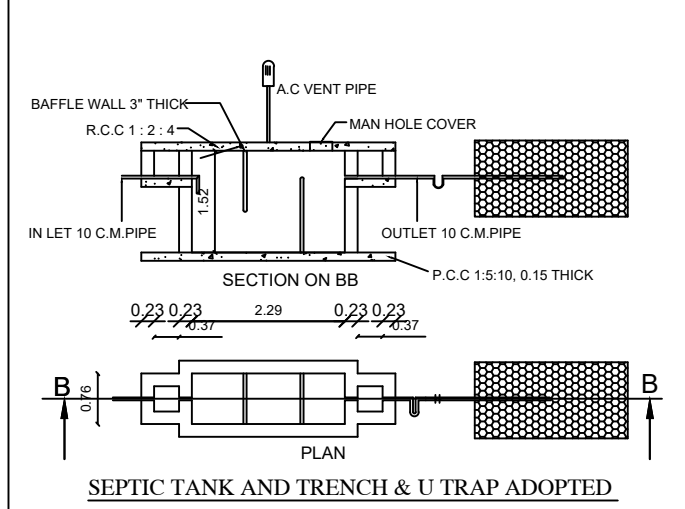
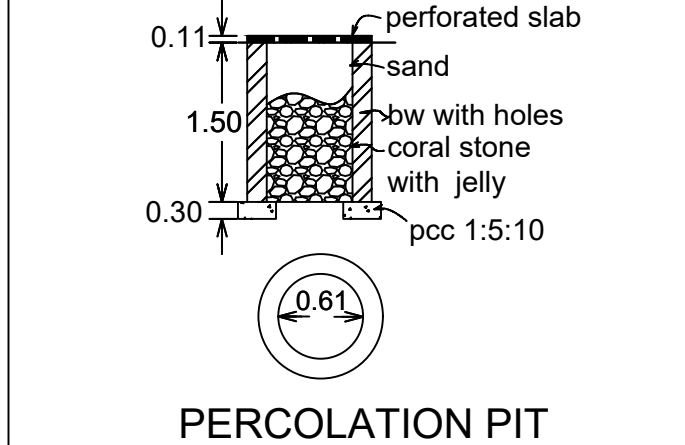
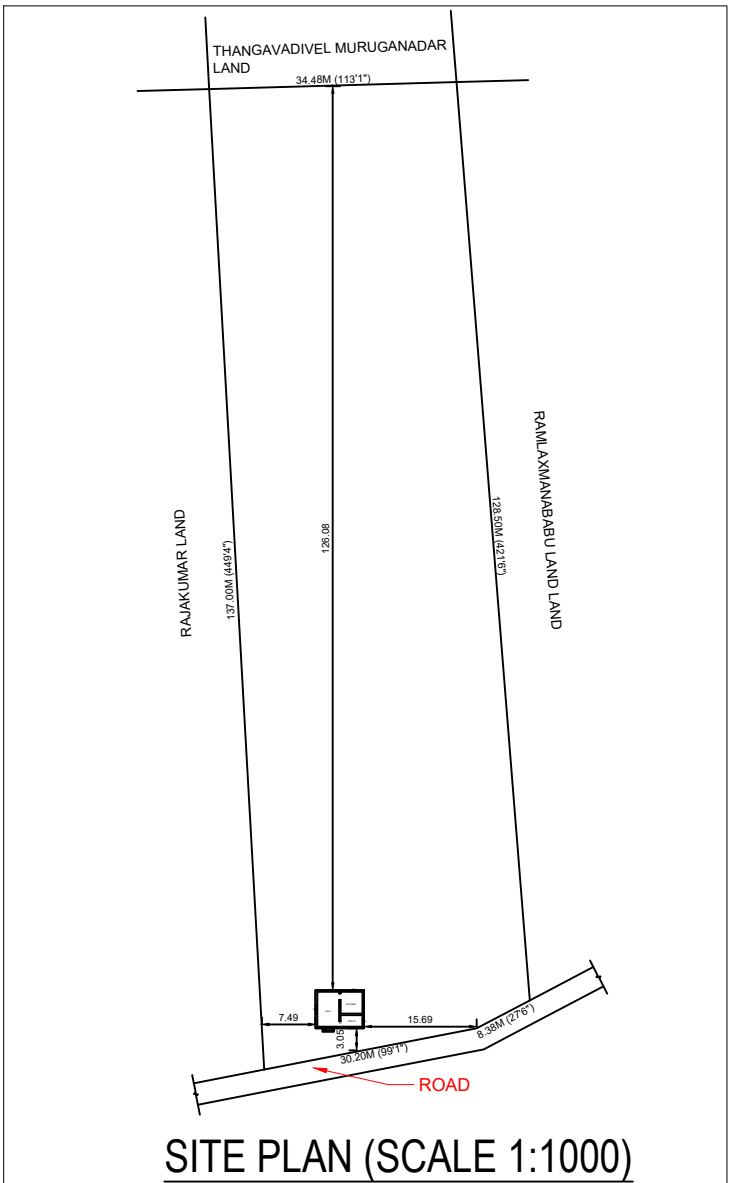
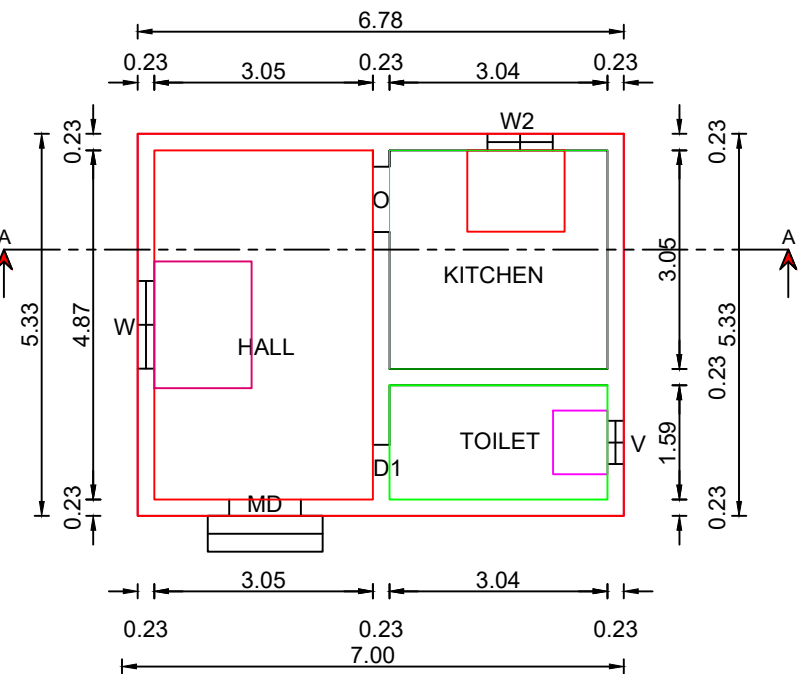
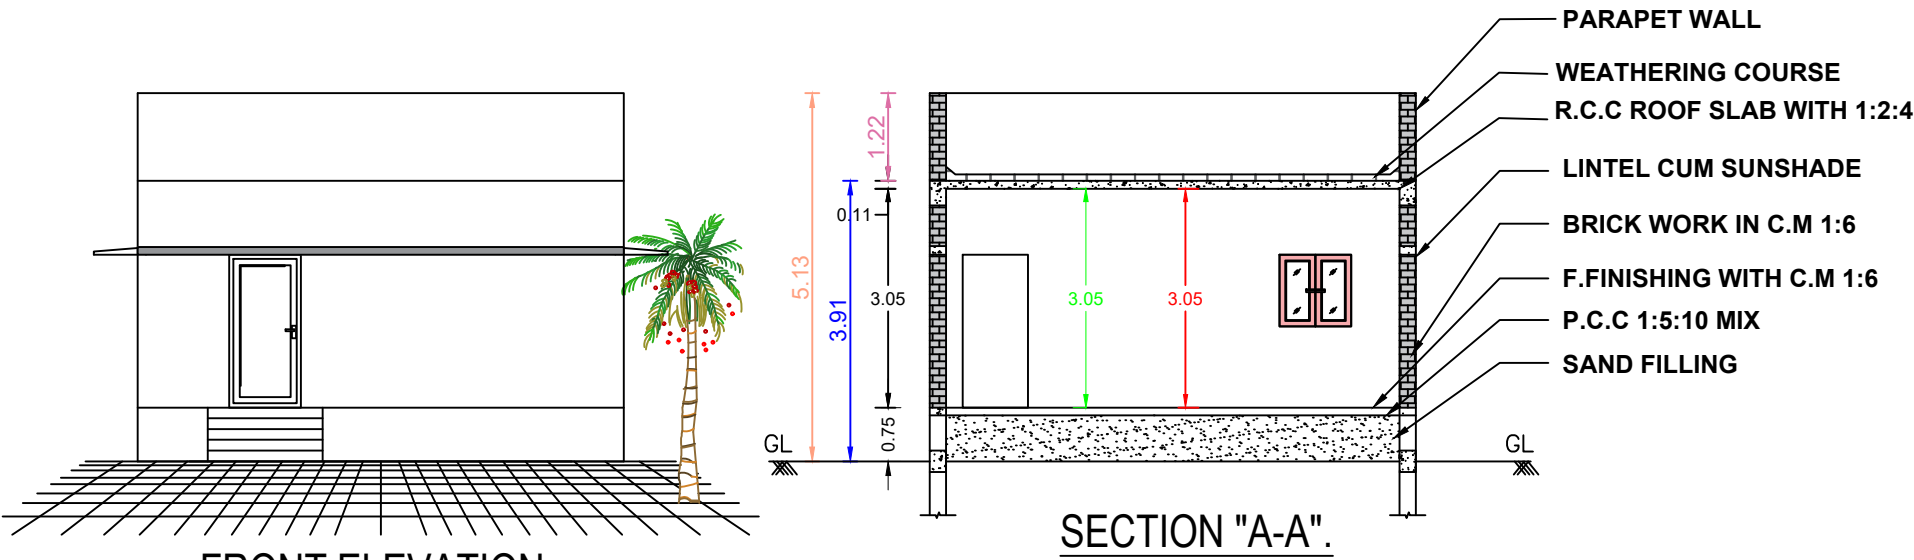


PLAN SHOWING THE PROPOSED CONSTRUCTION OF GROUND FLOOR R.C.C ROOF DWELLING HOUSE BUILDING IN

SURVEY NO:366/5A, PATTa NO:1078, SIVAGNANAPURAM VILLAGE & PANCHAYAT,
VILATHIKULAM UNION & TALUK, THOOTHUKUDI DISTRICT.

OWNER NAME : Mr.R.KUMARESH, S/o Mr.RAVINDRAN


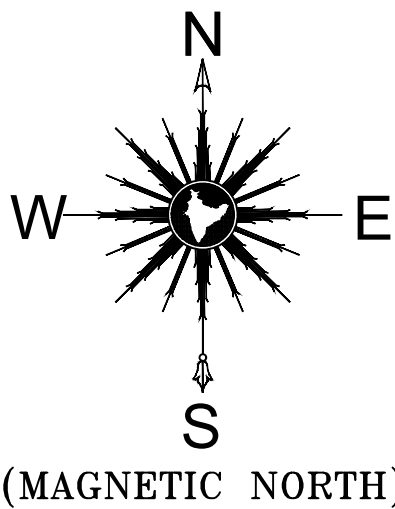


OWNER/ POWER AGENT.

AREA STATEMENT	SQ.FT	SQ.MT
PLOT AREA (AS PER DOCUMENT)	49245.30	4575.00
PLOT AREA (SUPER IMPOSED)	51892.38	4820.92
PRO. GROUND FLOOR AREA	389.01	36.14
PRO. FIRST FLOOR AREA	0	0
TOTAL FSI AREA	389.01	36.14
NON FSI AREA		
PRO. SIT OUT AREA	0	0
PRO. HEAD ROOM	0	0
NET TOTAL FSI & NON FSI AREA	389.01	36.14
PLOT COVERAGE	: 0.070 %	
FLOOR SPACE INDEX	: 0.007	

JOINERY DETAILS:		
	DESCRIPTION	IN METER
MD	MAIN DOOR	1.00X2.13
GG	GRILL GATE	1.00X1.52
D	DOOR	0.91X2.13
D1	DOOR	0.76X2.13
W	WINDOW	1.22X1.50
W1	WINDOW	1.00X1.22
W2	WINDOW	0.91X0.91
V	VENTILATION	0.60X0.60

COLOUR INDEX:		
PROPOSED BUILDING		
EXISTING ROAD		
BOUNDARY LINE		
DEMOLITION		

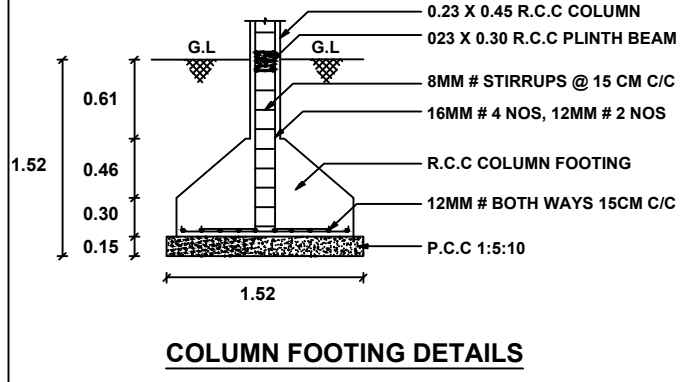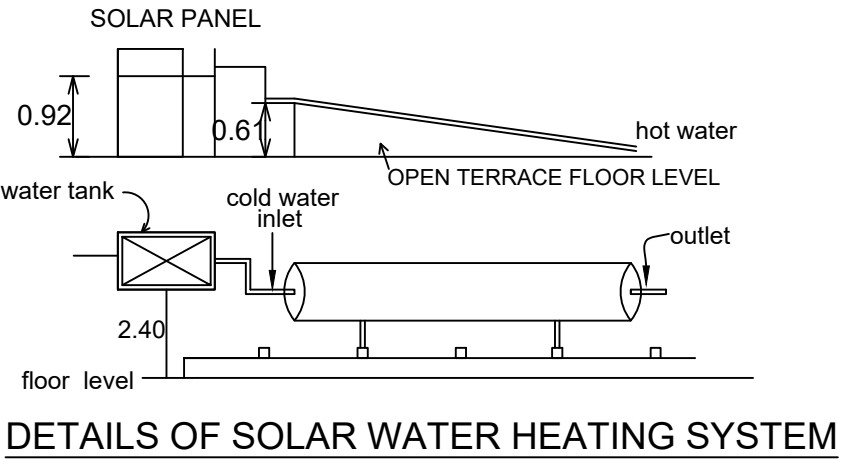

Er.R.NALLA THAMBI JOSEPH,B.E.,
Reg. No. 138/LS/2022/00030 GRAIDE II
THOOTHUKUDI CORPORATION
CONSTRUCTION CIVIL ENGINEER
LICENSED SURVEYOR
ETTAIYAPURAM ROAD, VILATHIKULAM

REGISTERED ENGINEER.