




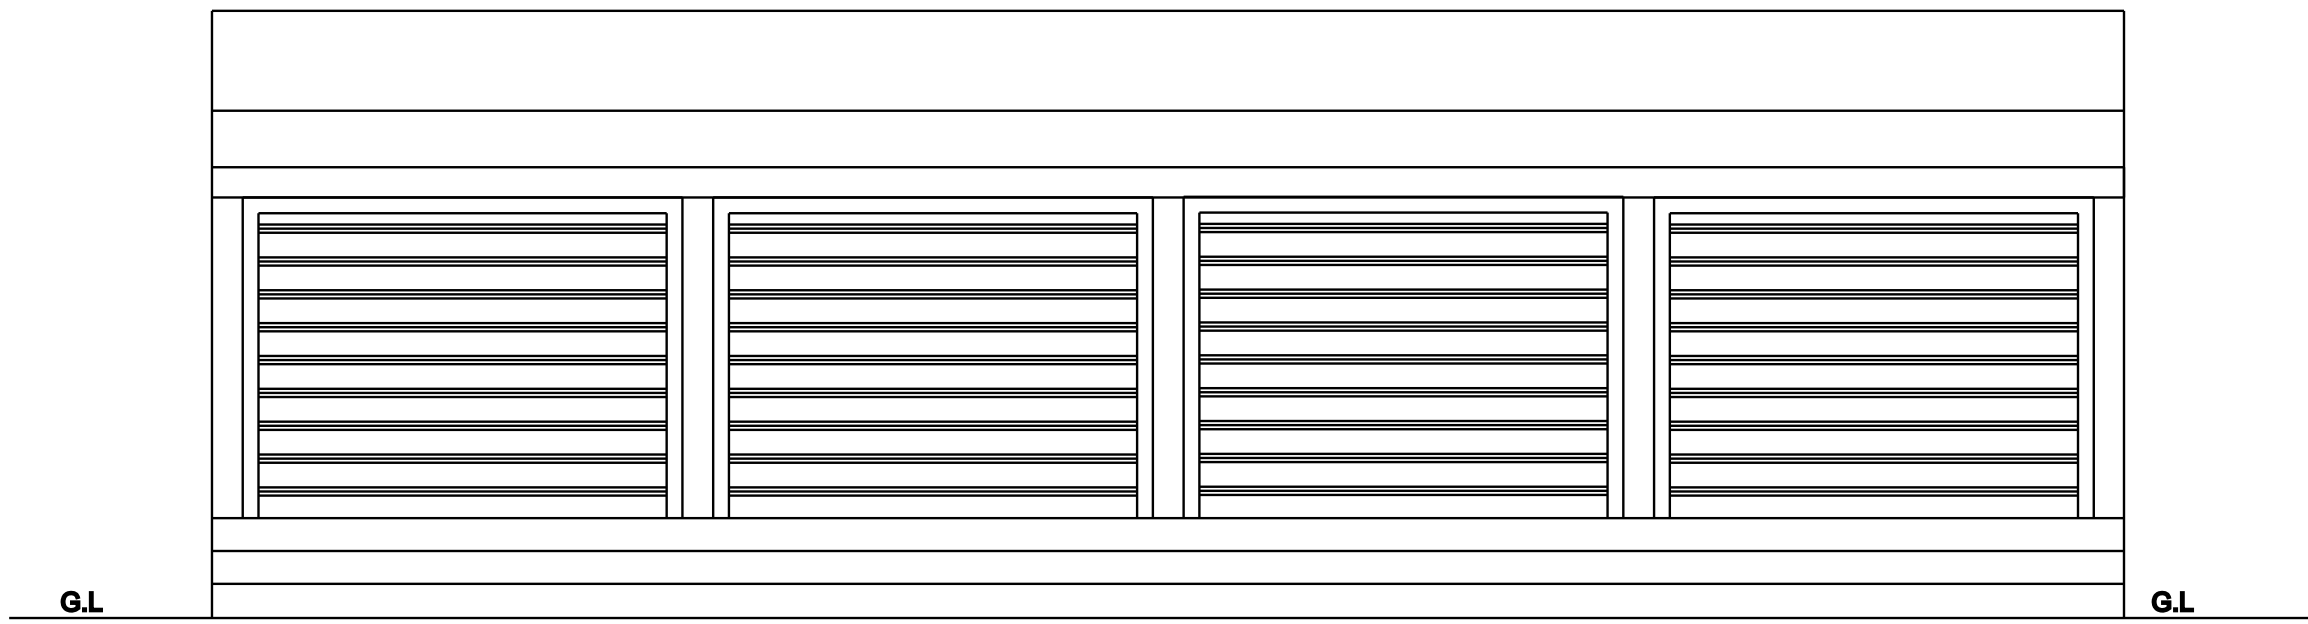

ELEVATION

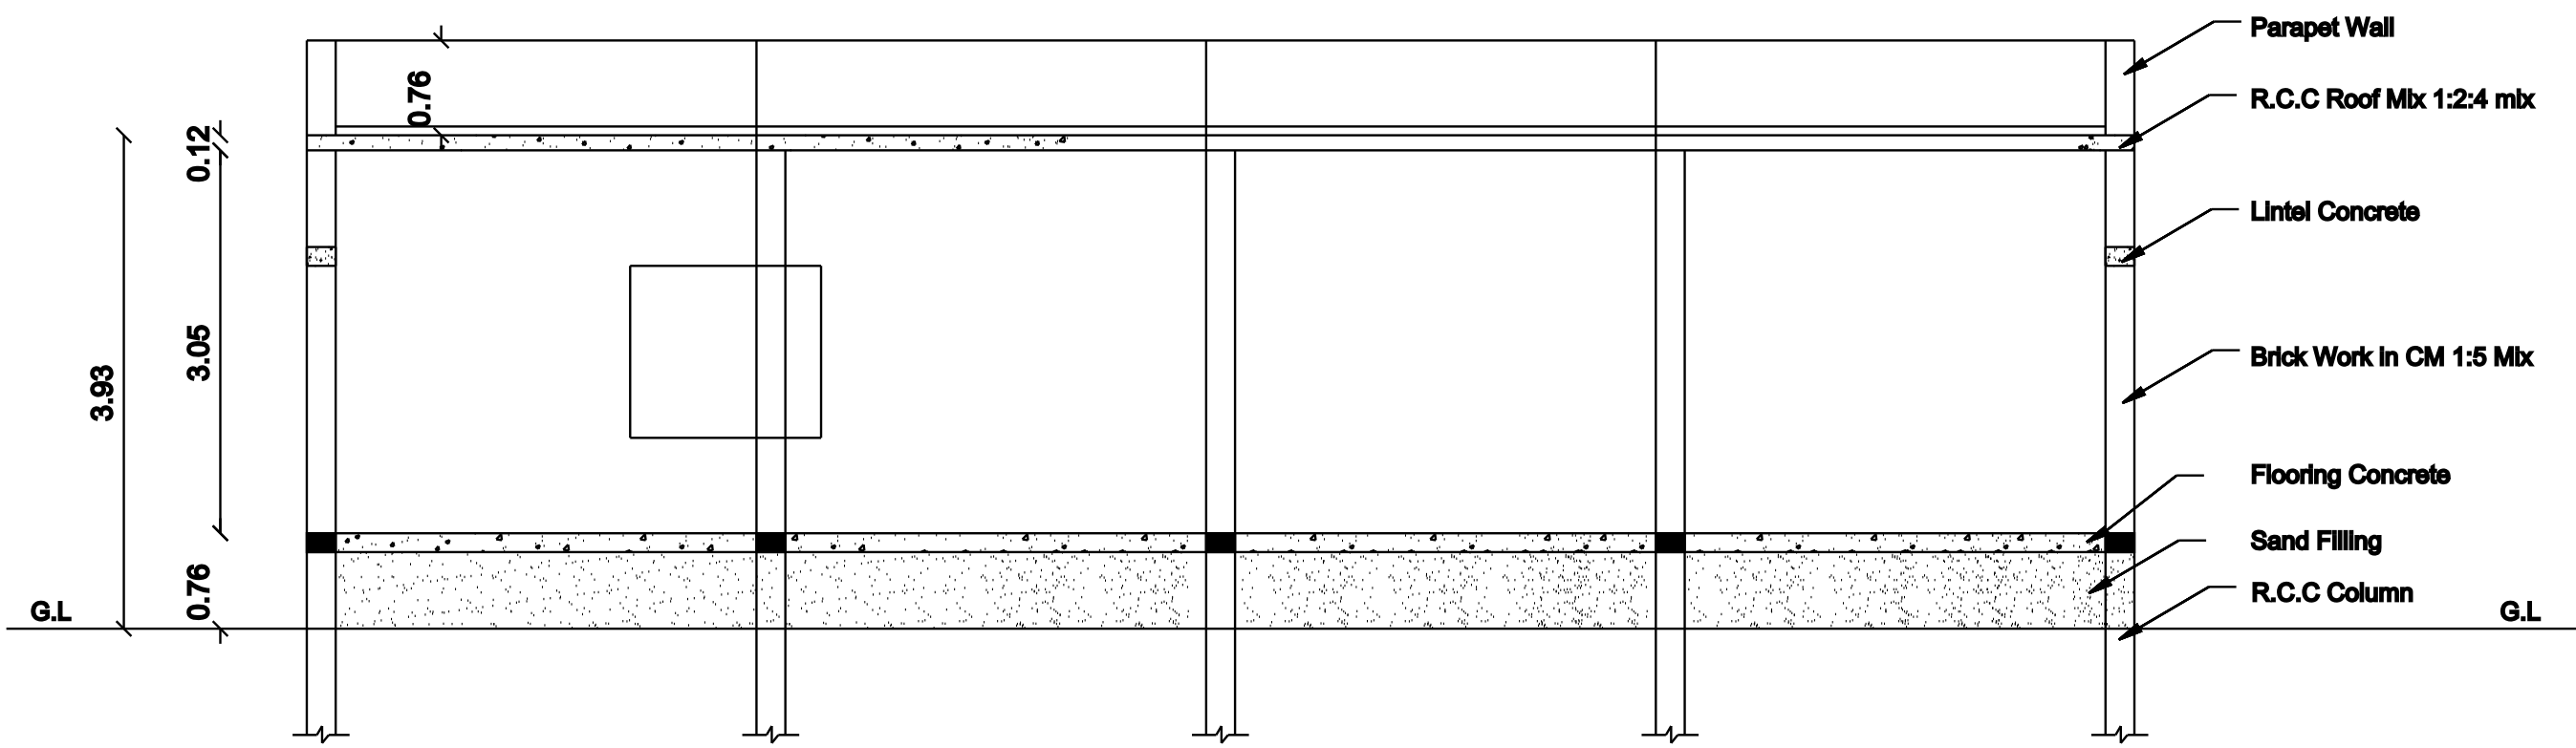


SECTION ON - AA

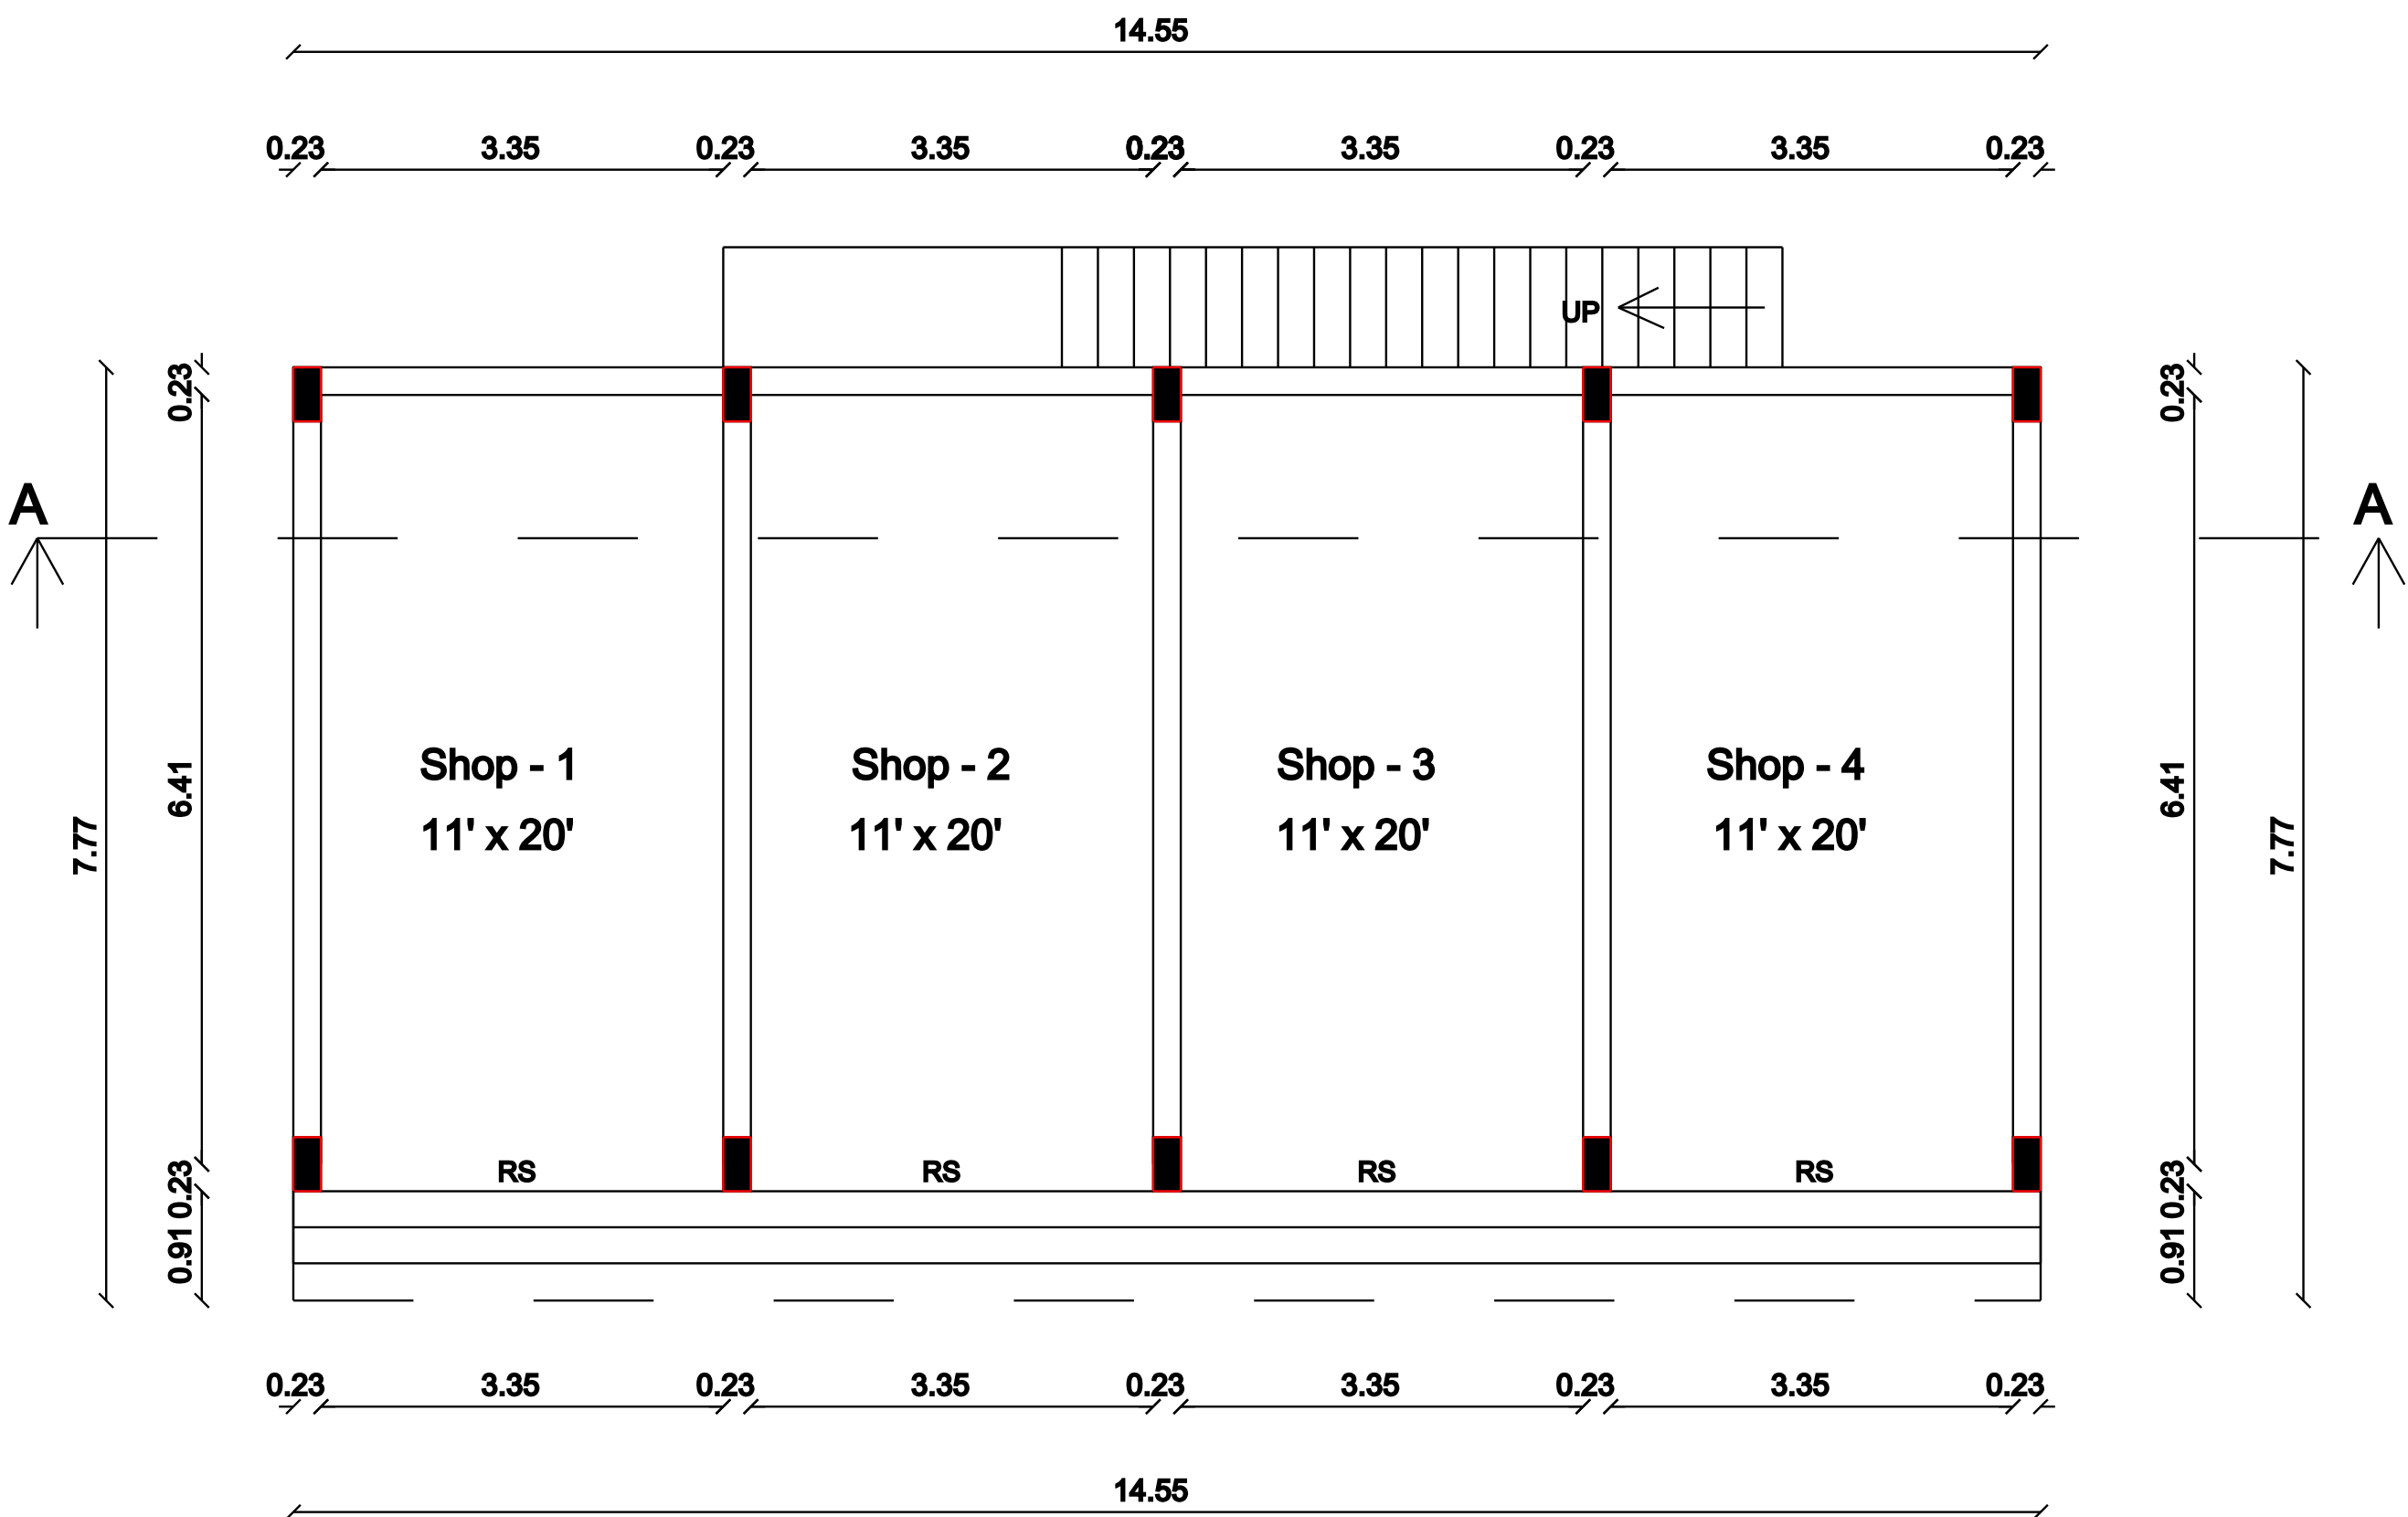

PLAN

PLAN SHOWING THE PROPOSED CONSTRUCTION FOR SHOP BUILDING WITH RCC ROOF IN
NEW NATHAM S.NO.928/5 (OLD NATHAM S.NO.222/5), SALAIPUDUR ROAD, SRIVENKADESHWARAPURAM
VILLAGE & PANCHAYAT, ALWARTHIRUNAGARI UNION, SATHANKULAM TALUK, THOOTHUKUDI DISTRICT.
Applicant :- Mr. L. RAJAMANI., S/O: Mr. LAKSHMANAN NADAR


ALL DIMENSIONS ARE IN METRE
SCALE = 1:100

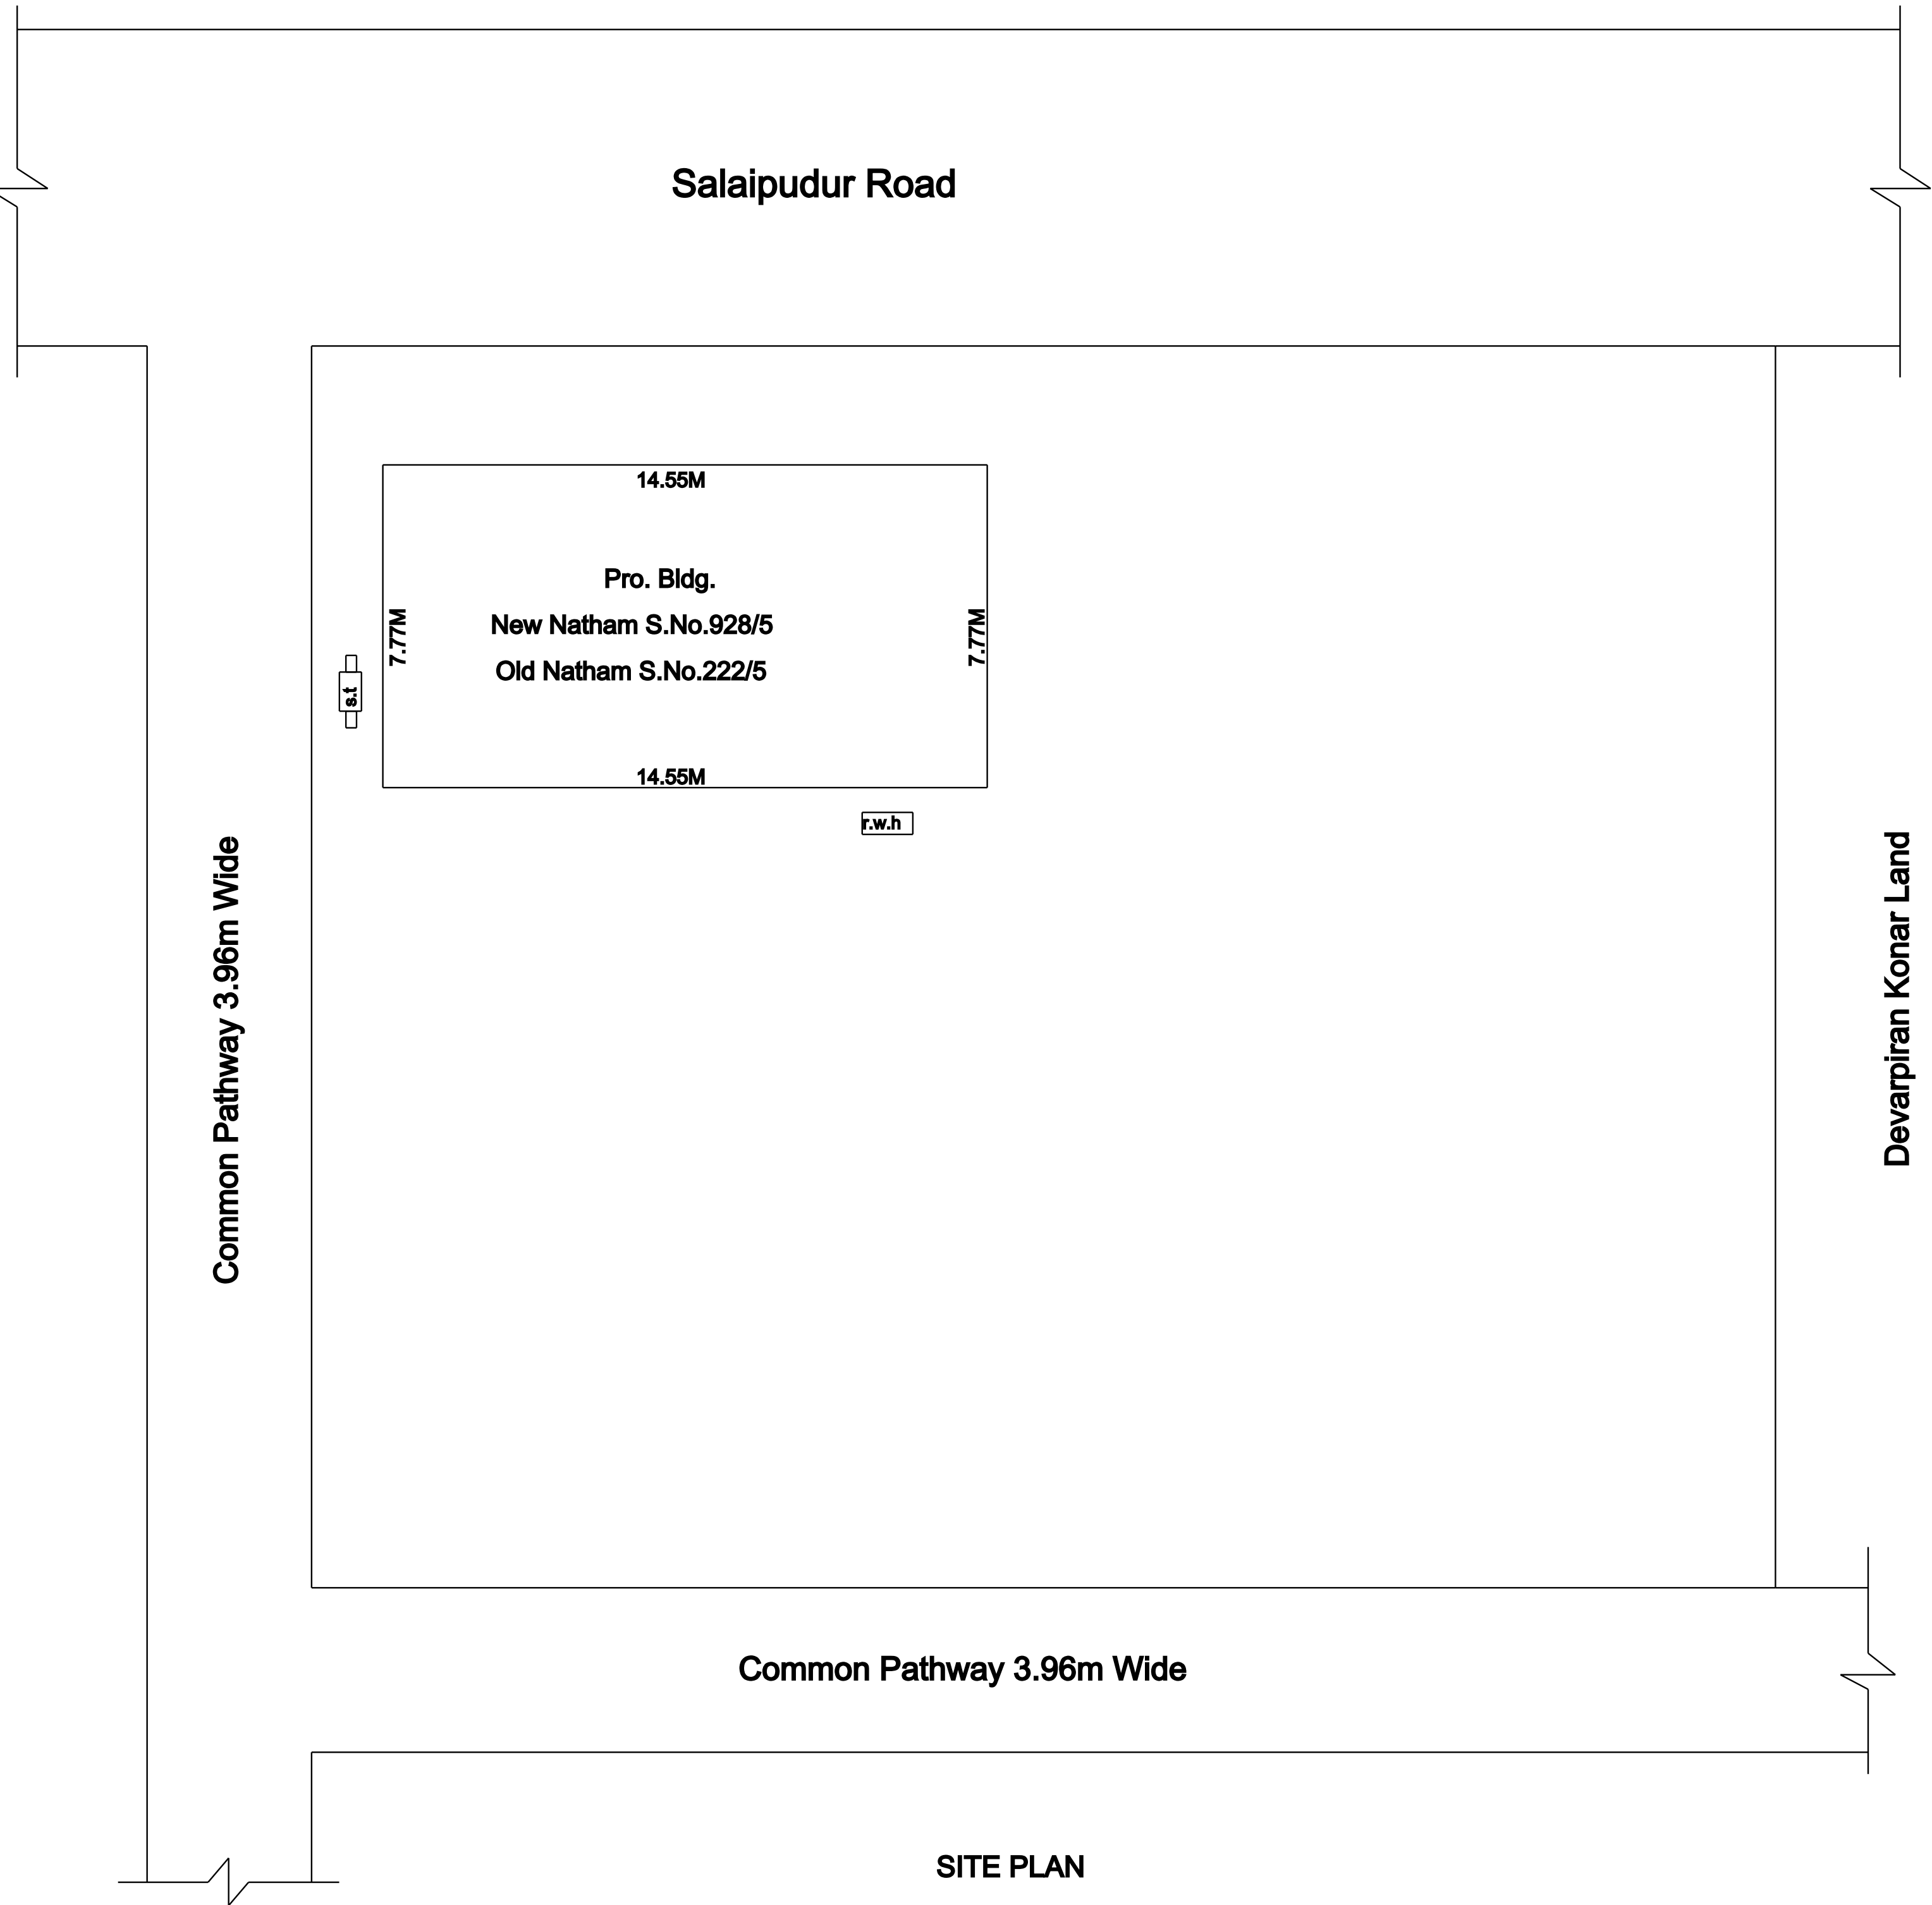


SITE PLAN
NOT TO SCALE

NOTE


1. WASTE WATER USED FOR GARDEN
2. RAINWATER HARVESTING DETAILS PROVIDED
3. WASTER WATER FROM RECYCLED WATER TANK &TRENCH CONNECTED TO SULLAGE DISPOSAL TANK
4. 'U' TRAPS PROVIDED IN SEPTICTANK TO PREVENT CURB BREEDING OF MOSQUITOES (AS PER G.O (M.S) NO:341 - DATED 03.11.2004)

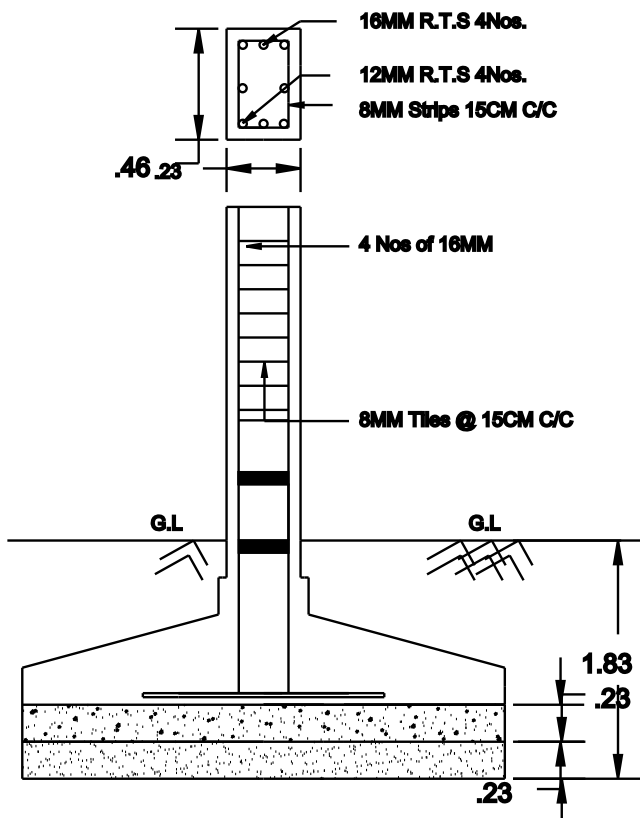


RCC COLUMN DETAILS

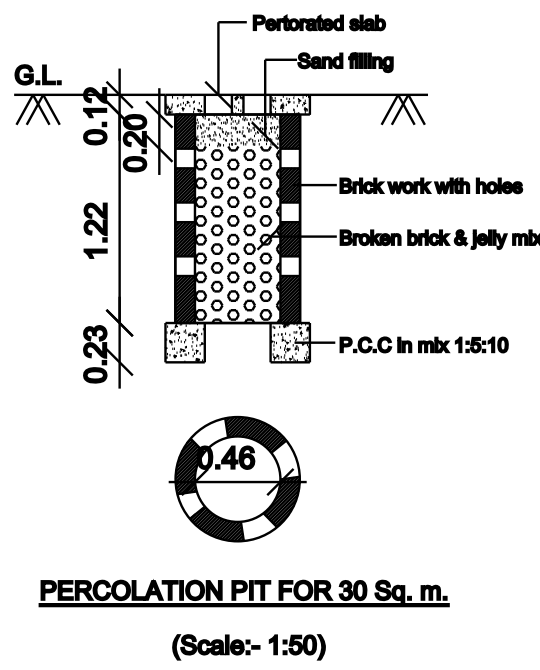


PERCOLATION PIT FOR 30 Sq. m.
(Scale:- 1:50)

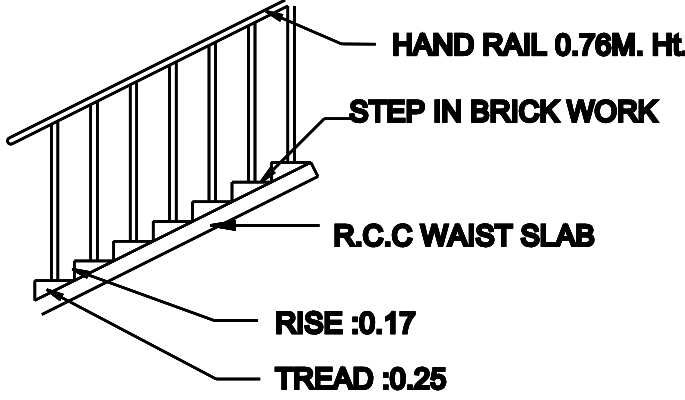

STAIR CASE DETAIL

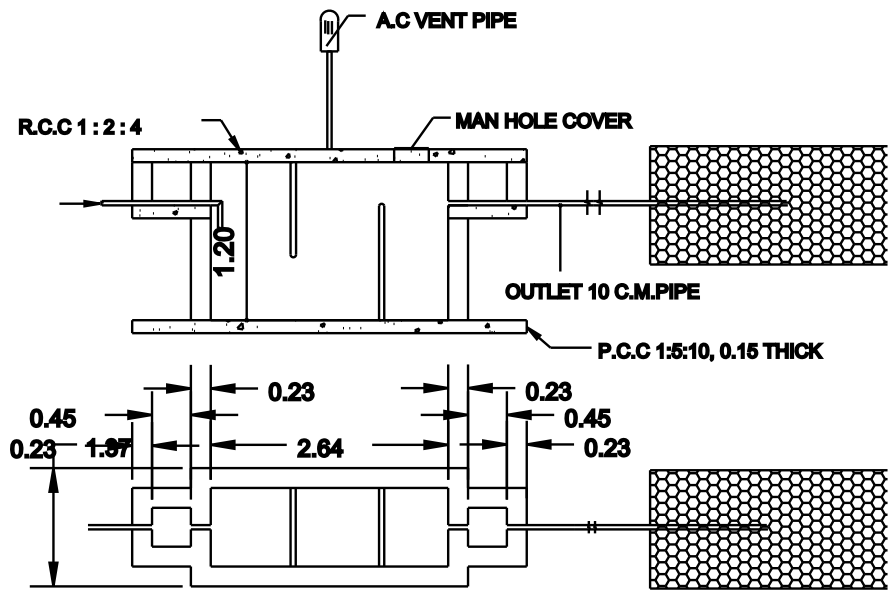

SEPTIC TANK DETAILS

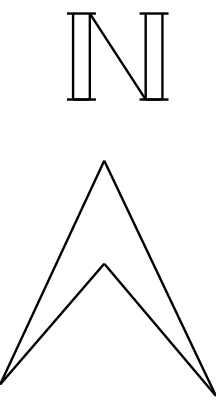

	AREA DETAILS	SQ.FT	SQ.MT
	SITE AREA	11380.59	1057.28
	PRO.G.F.BLDG.AREA	1216.90	113.05
	OPEN SPACE AREA	10163.69	944.23
	ROAD		

SCHEDULE OF JOINERIES		
RS	ROLLING SHUTTER	3.35 x 2.44

OFFICE USE

APPLICANT

Er.S.RAJA.M.E.,B.L.,
Registered Engineer - DRDA-ALW/2022/11
1/87, Pannamparai Junction,
Sathankulam - 628704
Cell : 9442687201

ENGINEER

