
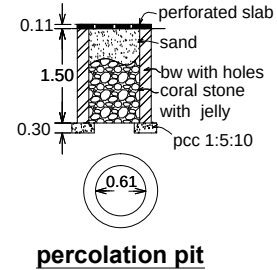
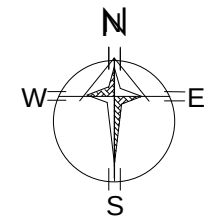
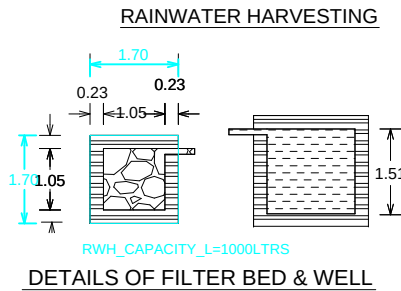
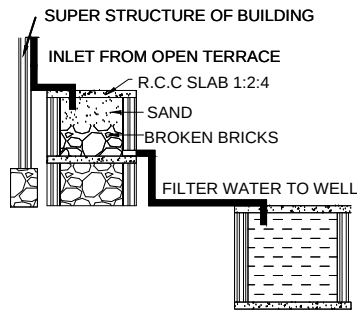
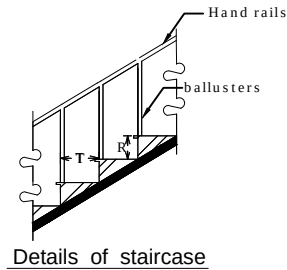
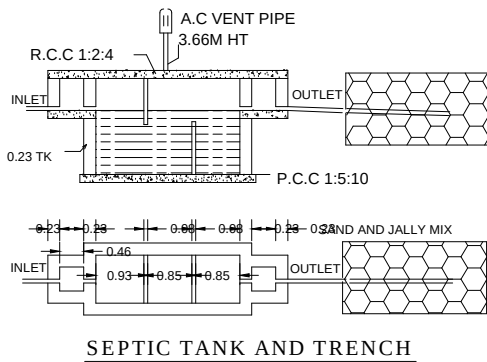
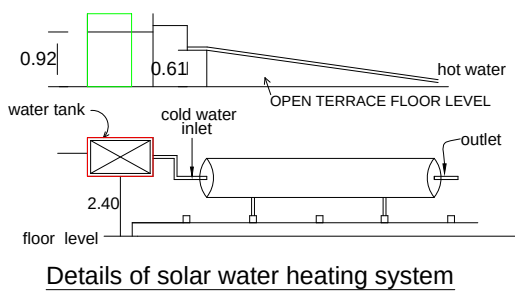
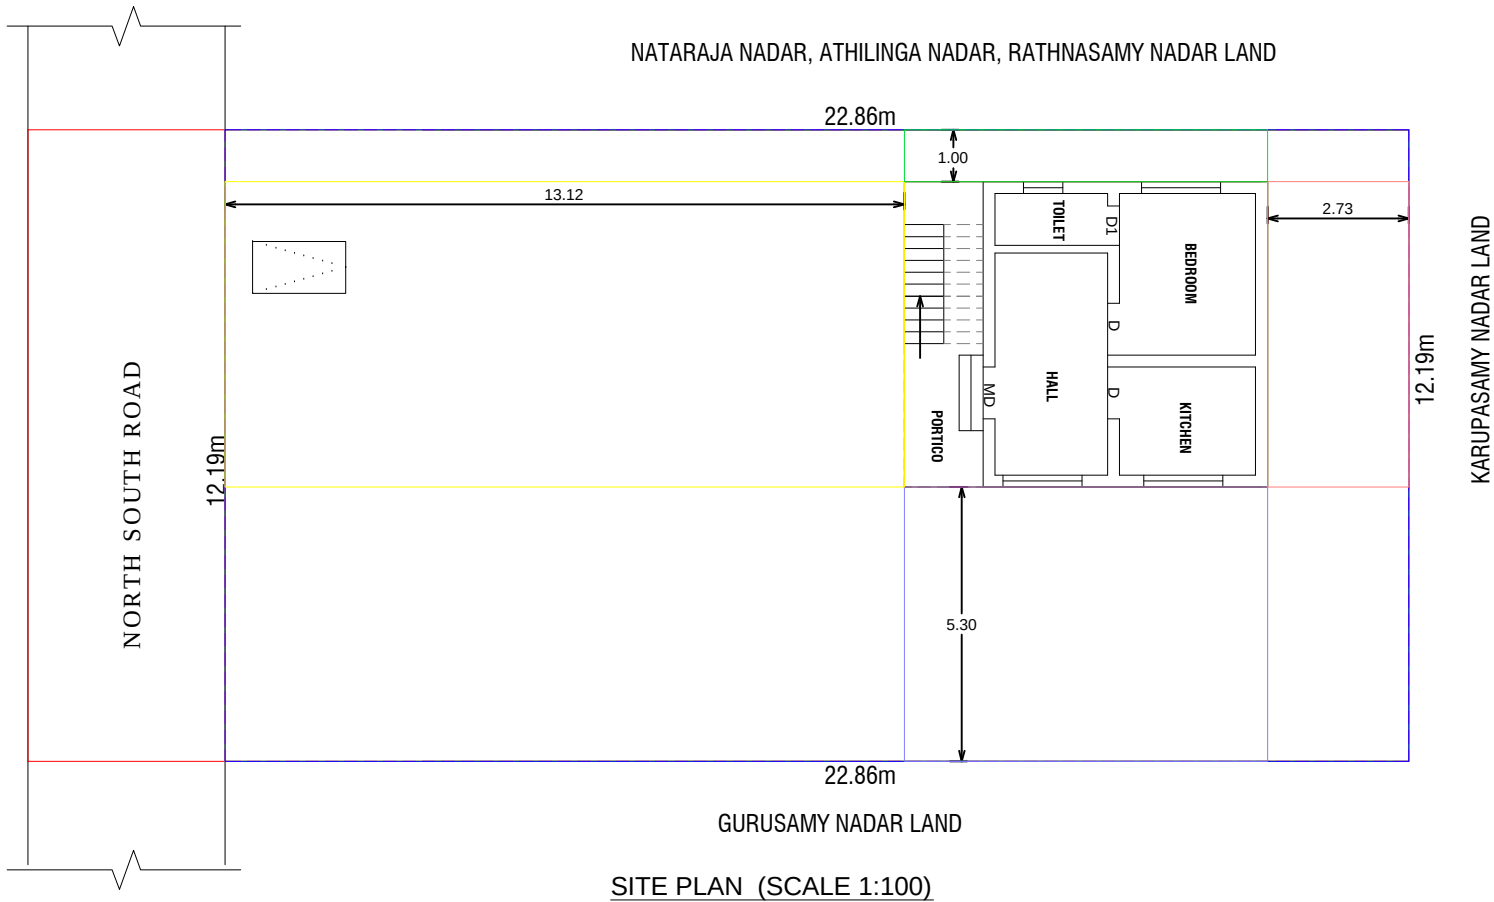
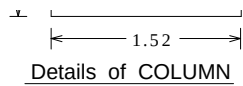
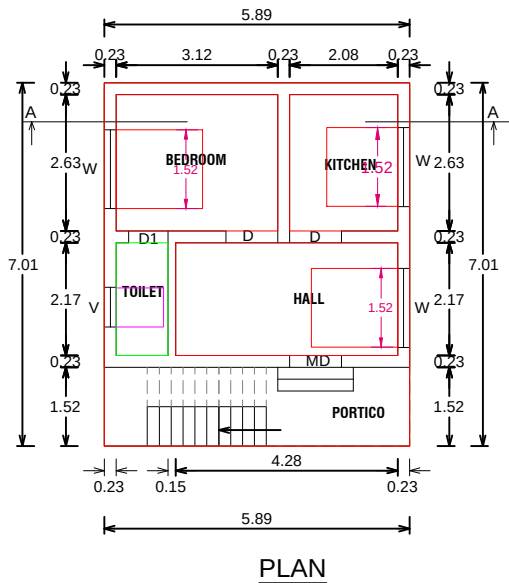
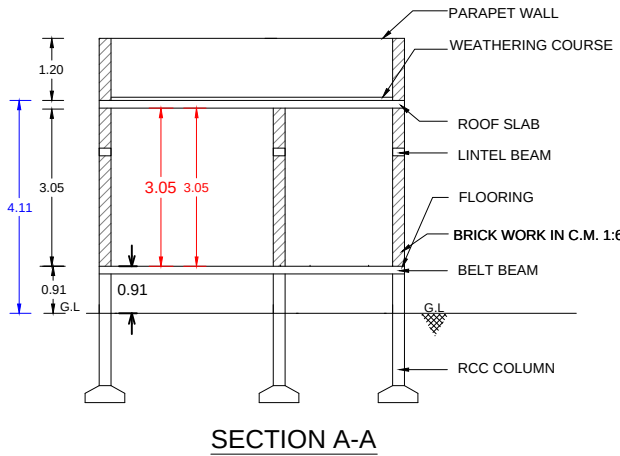


PLAN SHOWING THE PROPOSED CONSTRUCTION OF A DWELLING HOUSE IN NATHAM SURVEY NO :180/3 , KATTUNAIYAKANPATTI VILLAGE & PANCHAYAT, OTTAPIDARAM UNION AND TALUK, THOOTHUKUDI DIST.

OWNER NAME : Mr.T.MURUGAN, S/o. Mr.THANGASAMY NADAR

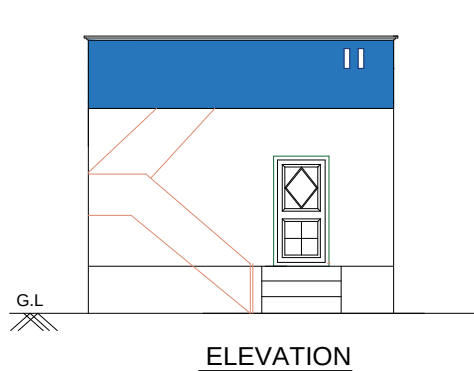

PARKING DETAILS

TOTAL PROPOSED AREA	=	41.34 SQ.M
PROVIDED CAR	=	0
PROVIDED TWO WHEELER	=	1

FLOOR SPACE INDEX

SUM OF ALL FLOOR AREA	=	41.34 Sq.m
SITE AREA	=	211.82 Sq.m

FSI = $\frac{\text{SUM OF ALL FLOOR AREA}}{\text{PLOT AREA}}$
= $(41.34 / 211.82)$ = 0.19 < 2.0

ALL DIMENSION IN METER

COLOR INDEX & AREA DETAILS

AREA STATEMENT	SQ.M	SQ.FT
APPLICANT SITE DOC	278.81	3000.00
SUPER IMPOSED AREA	278.81	3000.00
PRO.GF AREA	41.34	444.98
TOTAL PROPOSAL AREA	41.34	444.98
OPEN SPACE	237.37	2555.02
EXISTING BUILDING		
ROAD OR STREET		
TO BE REMOVED		

JOINERY DETAILS

MD	-	MAIN DOOR	-	1.00 x 2.13
D	-	DOOR	-	1.00 x 2.13
D1	-	DOOR	-	0.76 x 2.13
O	-	OPEN	-	1.00 x 2.13
W	-	WINDOW	-	1.52 x 1.37
V	-	VENTILATOR	-	0.75 x 0.91

LAND AND BUILDING OWNER

Er.V.MARIMUTHU
DCE., BE., AMIE., C.Eng(I), AIV.
Registered Engineer.Gr.II
138/LS/2022/00034
Shop No:03 West, Chellam Complex,
Kulathur Road, Kurukkuchalai,
Thoothukudi-628722. Cell:8220622591
Email:sriarputhamani@gmail.com

REGISTERED ENGINEER.