
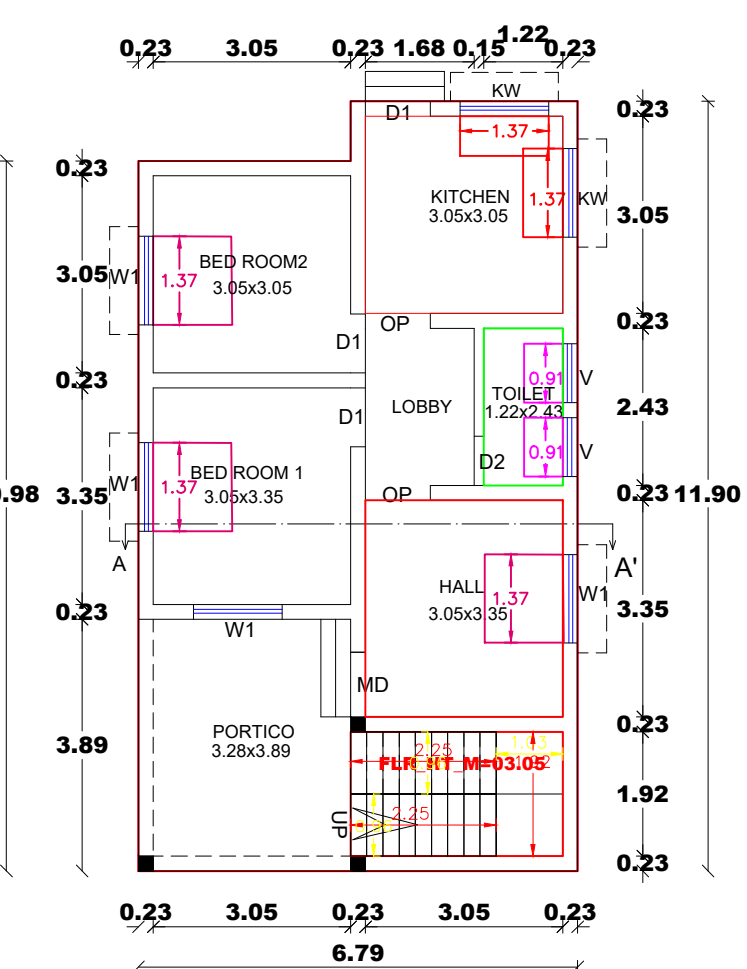


PLAN SHOWING THE PROPOSED CONSTRUCTION OF A DWELLING HOUSE BUILDING IN GROUND FLOOR

SURVEY NO :257/3F, PATTA NO :4106 AT KUMARAGIRI PUDUKOTTAI VILLEGE,KUMARAGIRI PANCHAYATH


TUTICORIN DISTRICT.

OWNER NAME :- MRS.MARYRANI.V






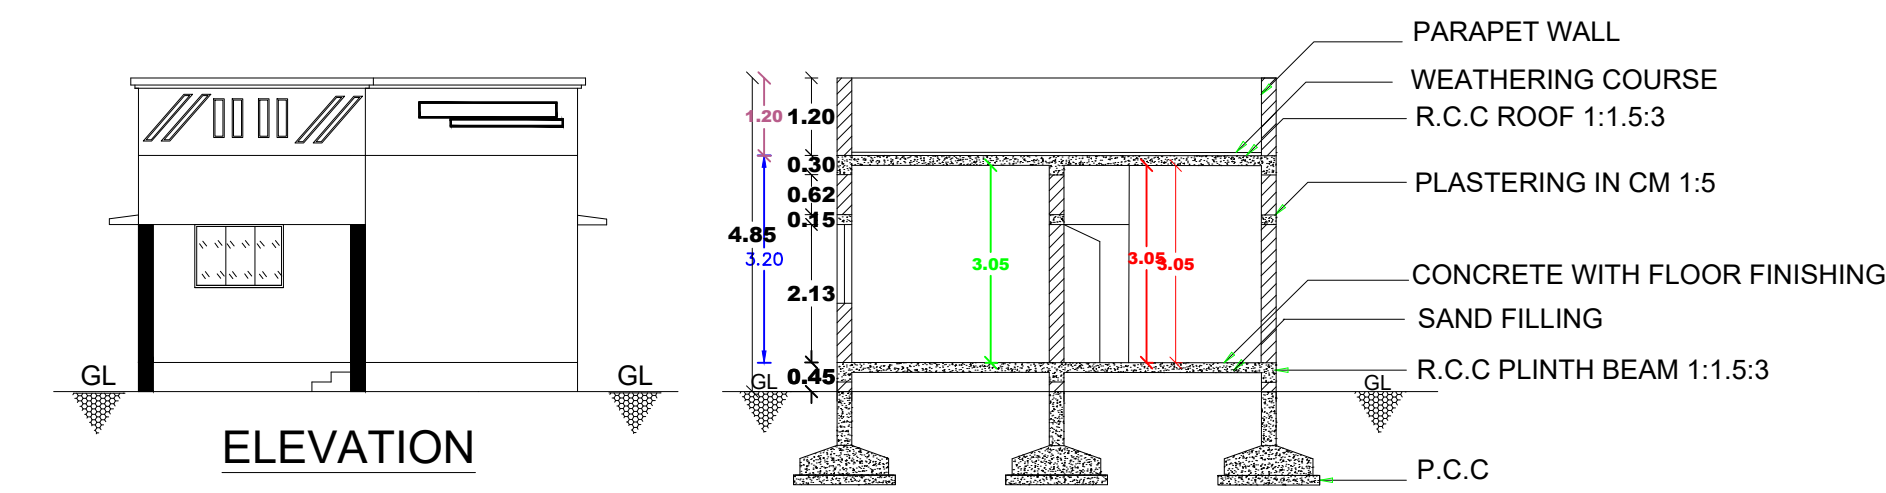


CROSS SECTION ON AA'

PARTY - 2 (MR.JEBARAJ LAND)

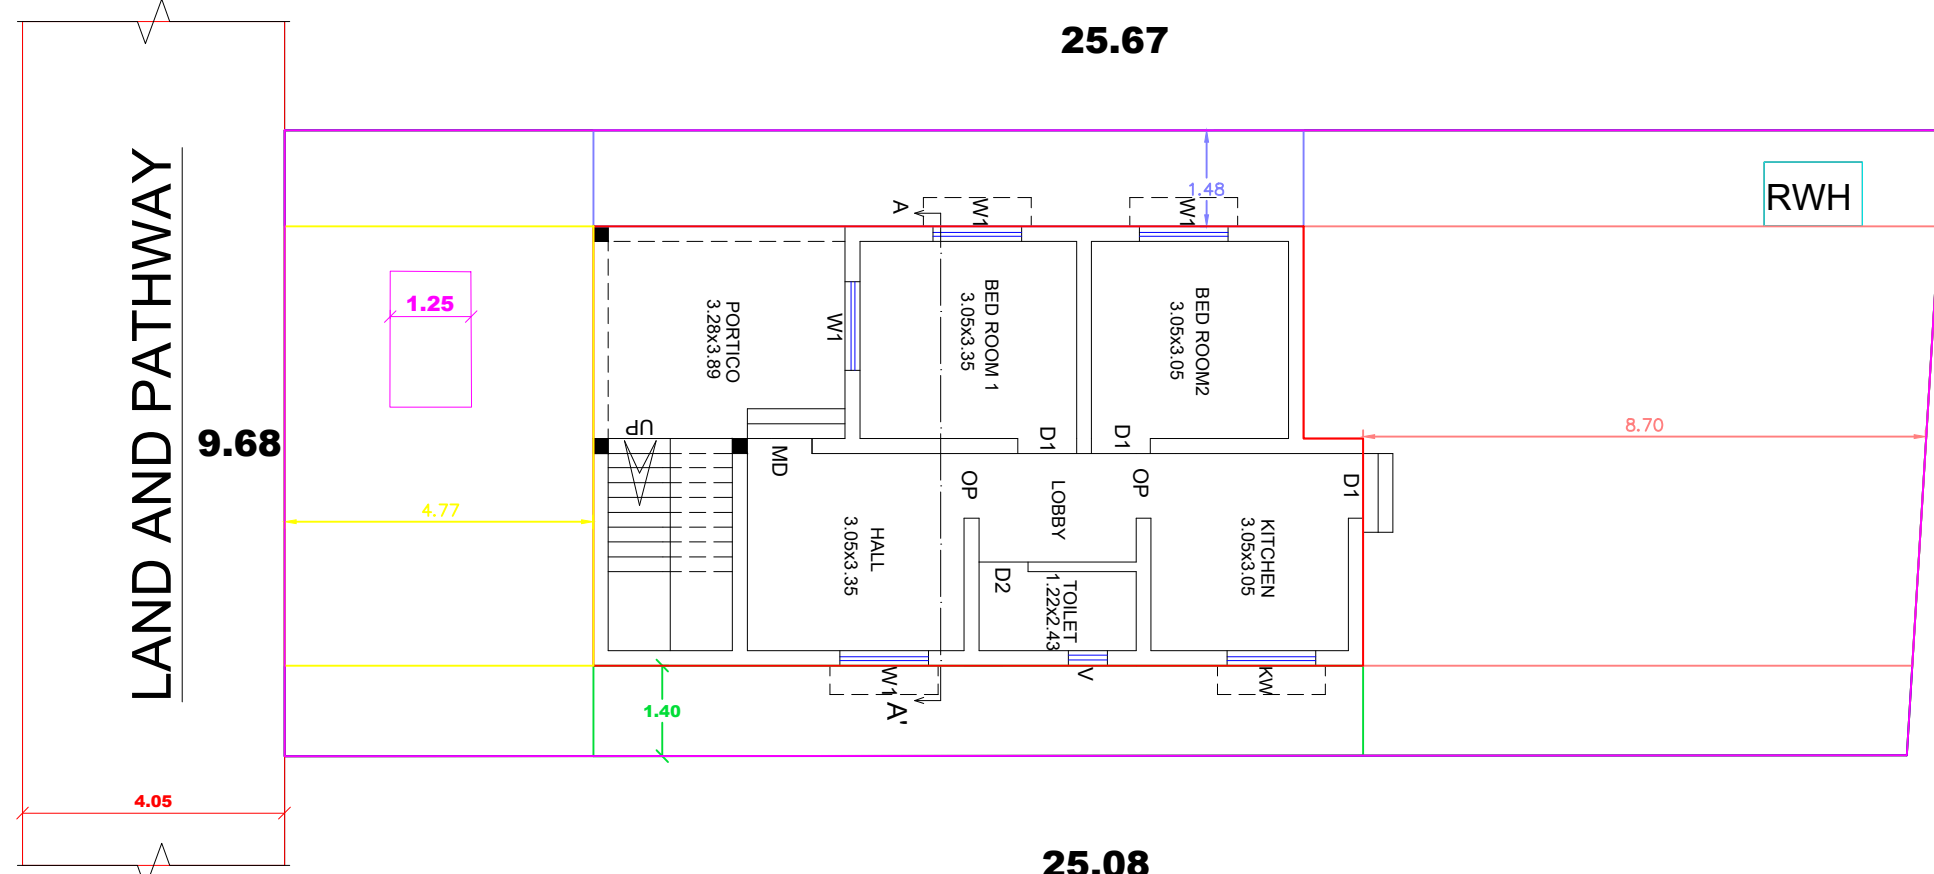

SURVEY NO: 257/4

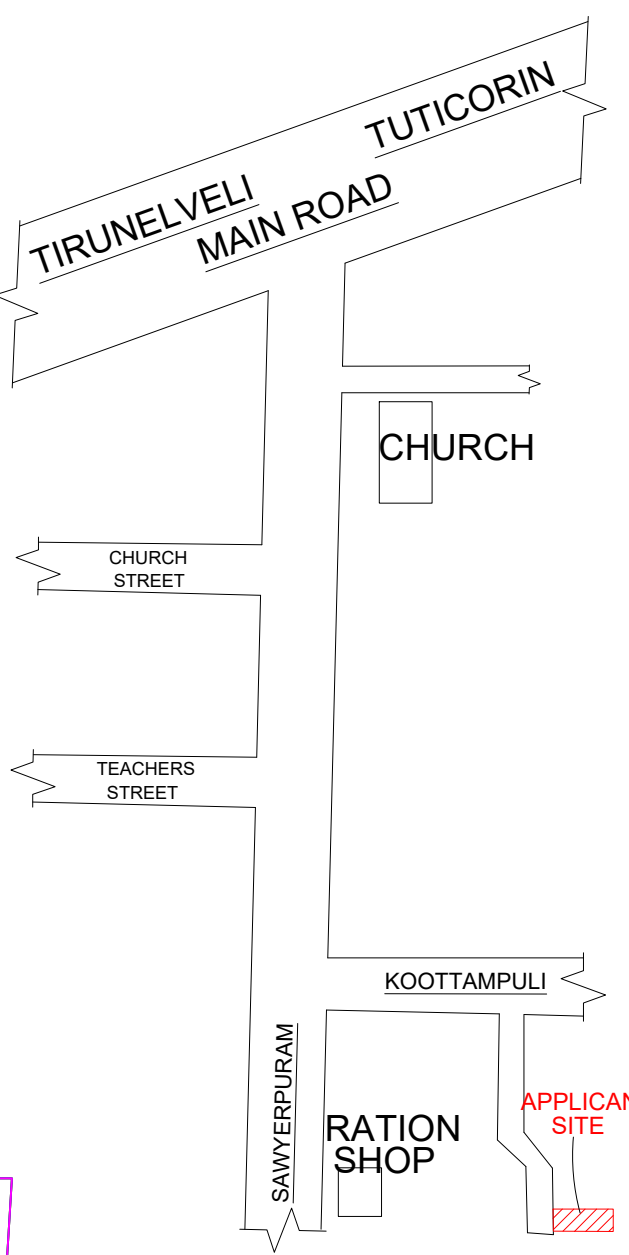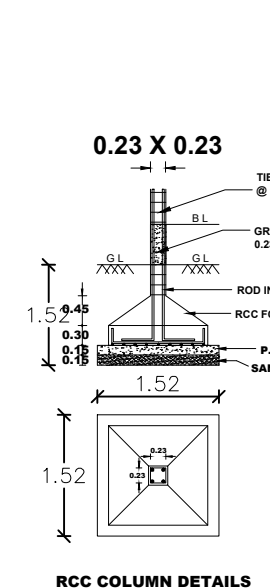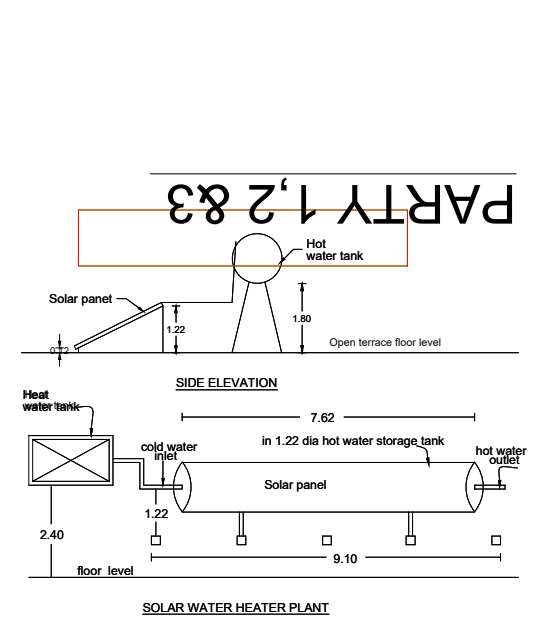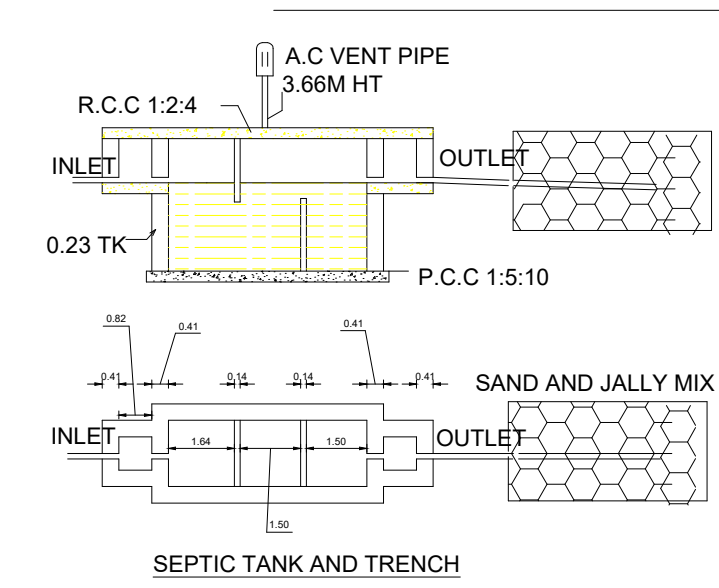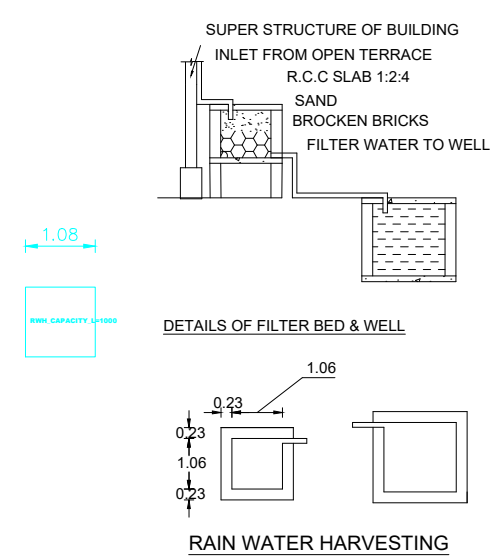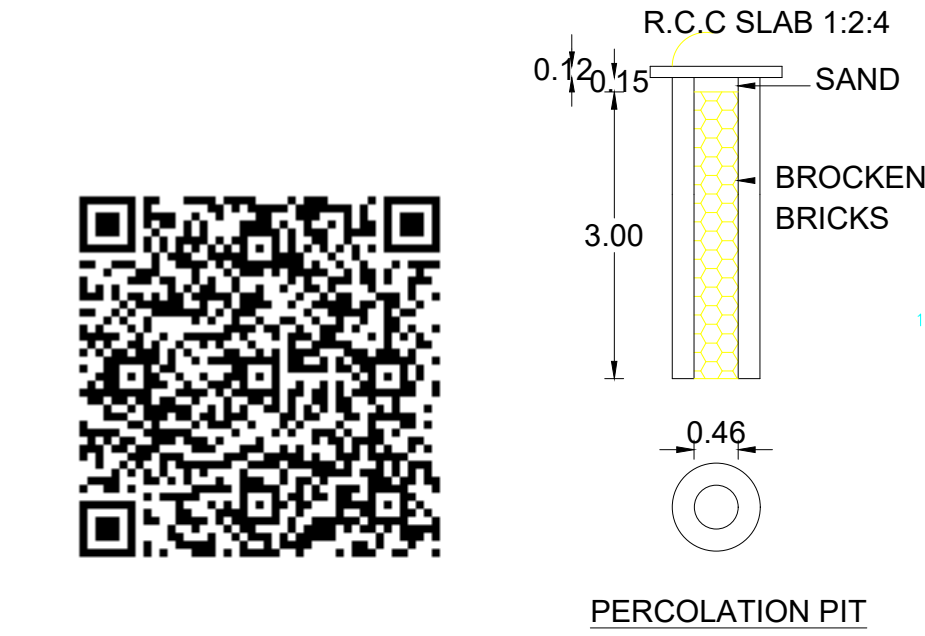

TOTAL PROPOSED AREA	=	89.41	Sqm
TOTAL REQUIRED CAR	=	NO	
PROVIDED CAR	=	NO	
TOTAL REQUIRED TWO WHEELER	=	1	
PROVIDED TWO WHEELER	=	1	

FLOOR SPACE INDEX			
SUM OF ALL FLOOR AREA	=	89.41	Sqm
SITE AREA	=	242.82	Sqm
FLOOR SPACE INDEX = $\frac{\text{SUM OF ALL FLOOR AREA}}{\text{PLOT AREA}}$			
= $\frac{89.41}{242.82}$			
= 0.37 = 0.37 < 2.00			

ALL DIMENSION IN METER

COLOR INDEX & AREA DETAILS			
AREA	STATEMENT	SQ.M	SQ.FT
APPLICANT SITE (DOC)		242.82	2613.60
PRO. GROUND FLOOR		89.41	962.40
TOTAL PROPOSAL AREA		89.41	962.40
OPEN SPACE		153.41	1651.29
ROAD OR STREET			

JOINERY DETAILS			
D-DOOR	1.00	x	2.13
D1-DOOR	0.91	x	2.13
D2-DOOR	0.76	x	2.13
W - WINDOW	1.52	x	1.37
W1 - WINDOW	1.22	x	1.37
KW - WINDOW	1.37	x	0.60
V-VENTILATOR	0.91	x	0.60
OP1-OPEN PASSAGE	1.00	x	2.13
OP2-OPEN PASSAGE	1.70	x	2.13

LAND AND BUILDING OWNER

J.JOHN SARGENT RAJ
REGISTERED ENGINEER
REG. NO: 138/LS/2022/00027
CORNERSTONE CONSTRUCTIONS
3/103, PALAI MAIN ROAD
PUDUKOTTAI
THOOTHUKUDI - 628103, CELL : 77087 32816

REGISTERED ENGINEER

OFFICE USE

S. Mary Rani