

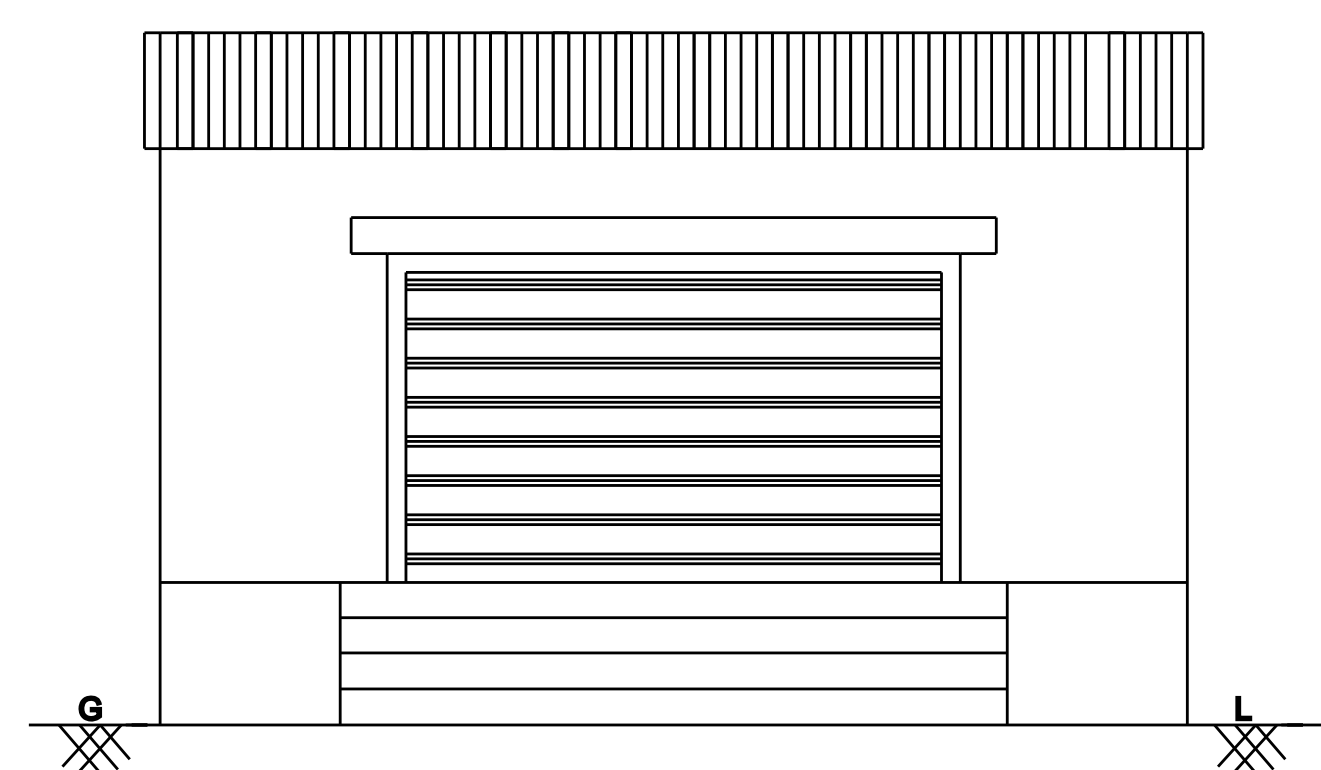



Applicant :- Mr. K. SAMUEL MATHAN., S/O. Mr. KASITANIEL

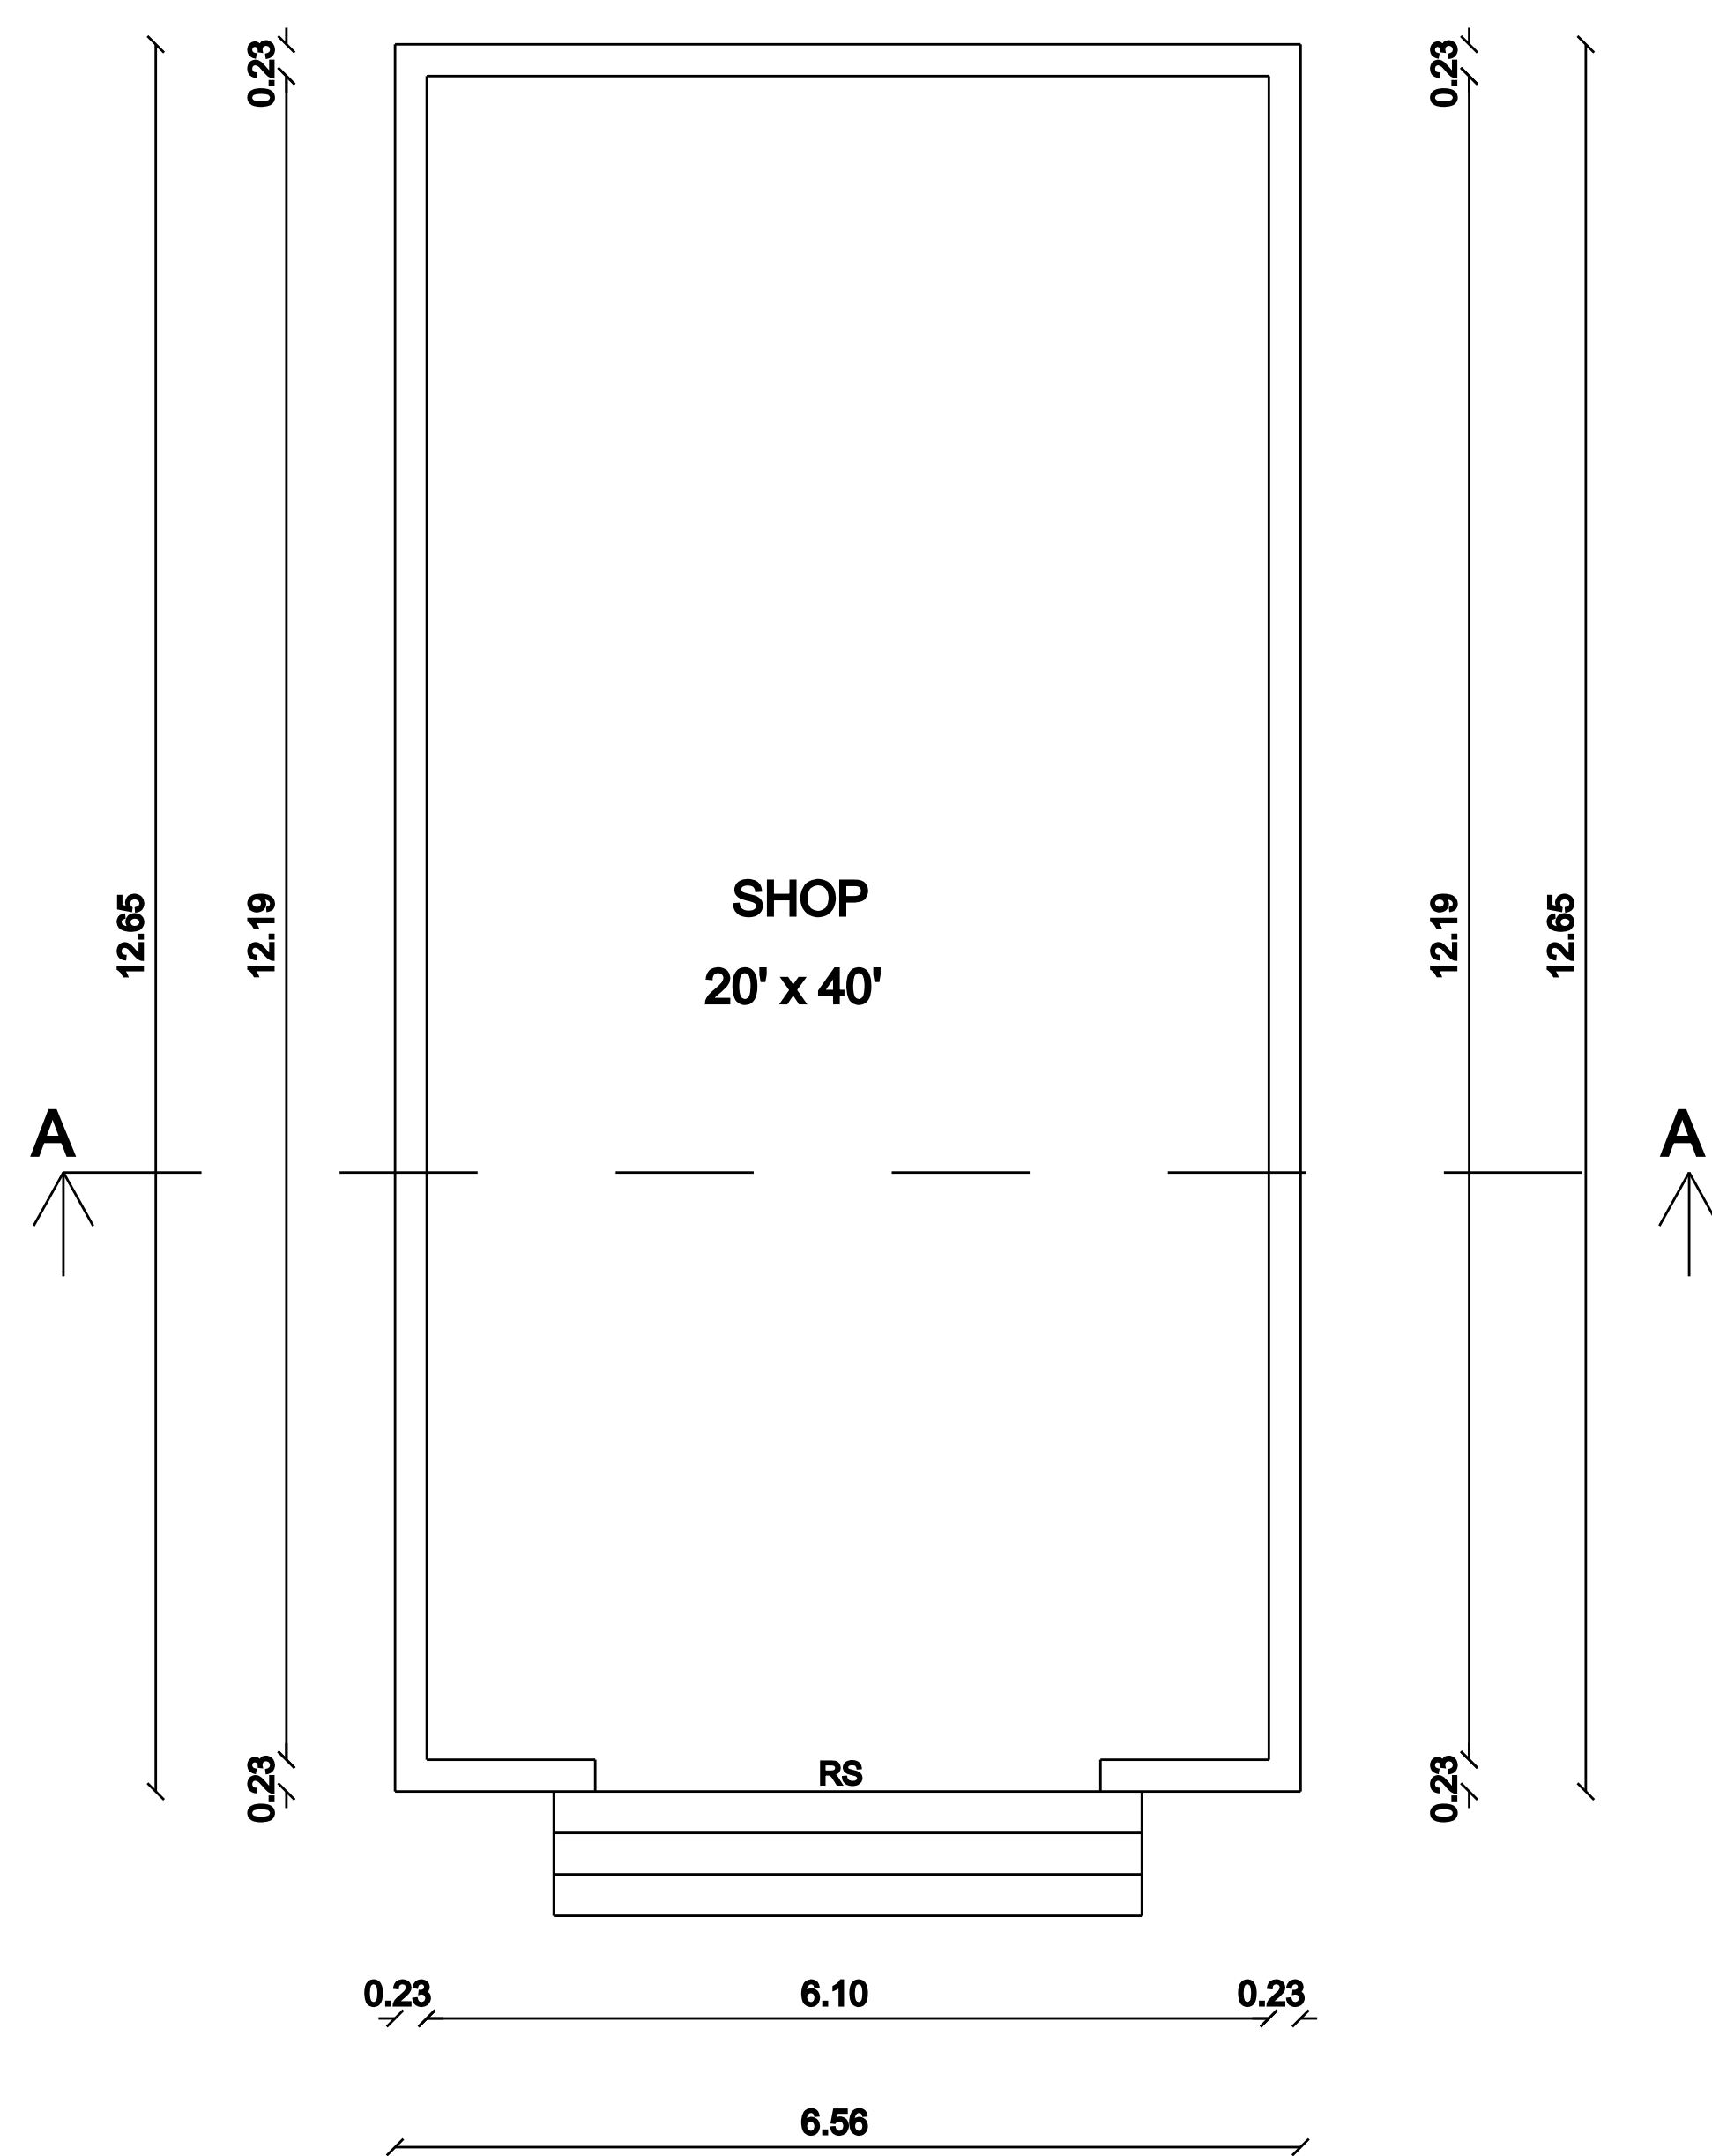

ELEVATION

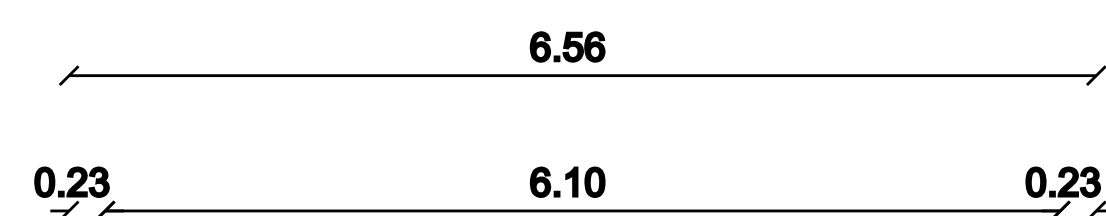


PLAN

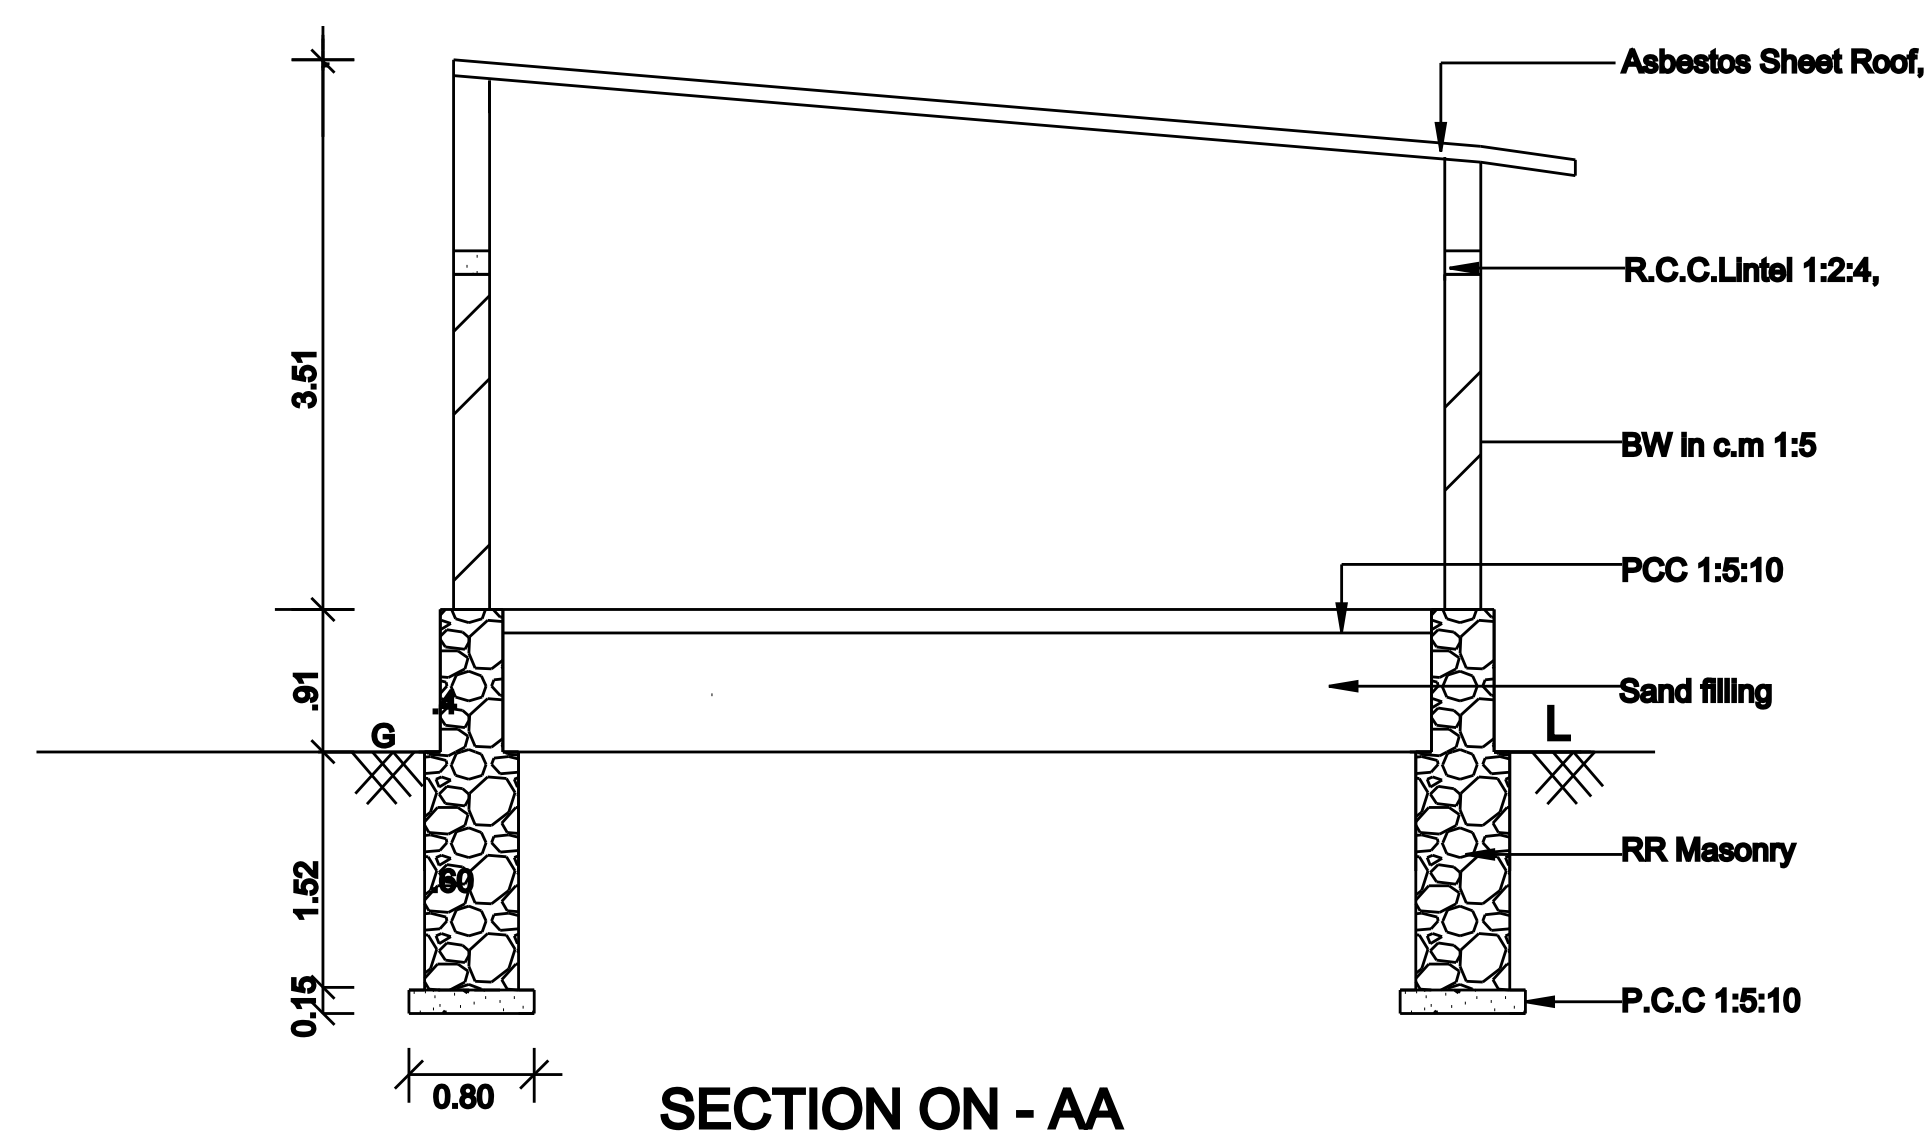


SECTION ON - AA

SCALE = 1:100

1. WASTE WATER USED FOR GARDEN
2. RAINWATER HARVESTING DETAILS PROVIDED
3. WASTE WATER FROM RECYCLED WATER TANK & TRENCH CONNECTED TO SULLAGE DISPOSAL TANK
4. 'U' TRAPS PROVIDED IN SEPTIC TANK TO PREVENT CURB BREEDING OF MOSQUITOES (AS PER G.O (M.S) NO:341 - DATED 03.11.2004)

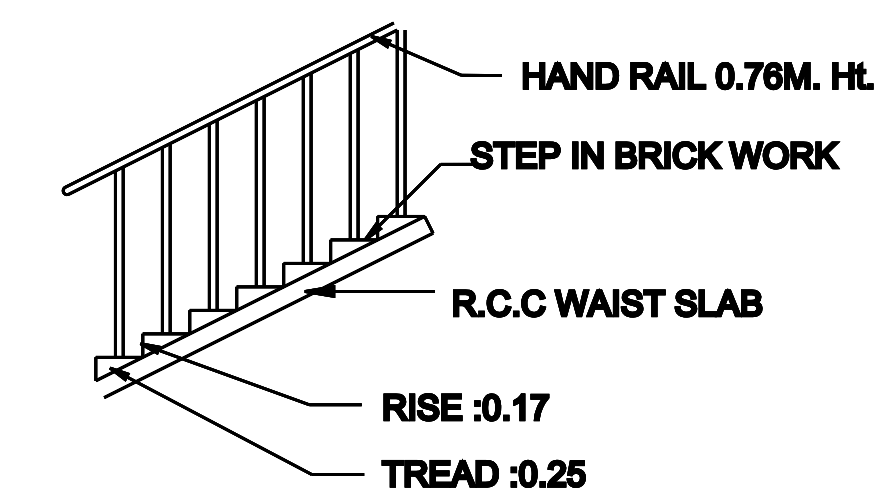


STAIR CASE DETAIL

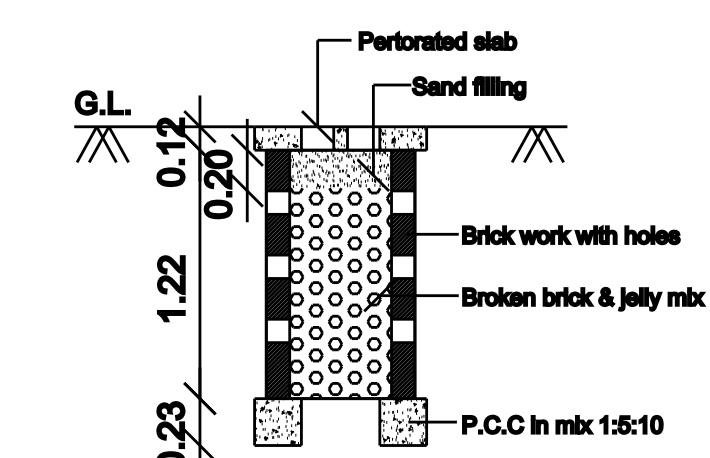

PERCOLATION PIT FOR 30 Sq. m.

(Scale:- 1:50)

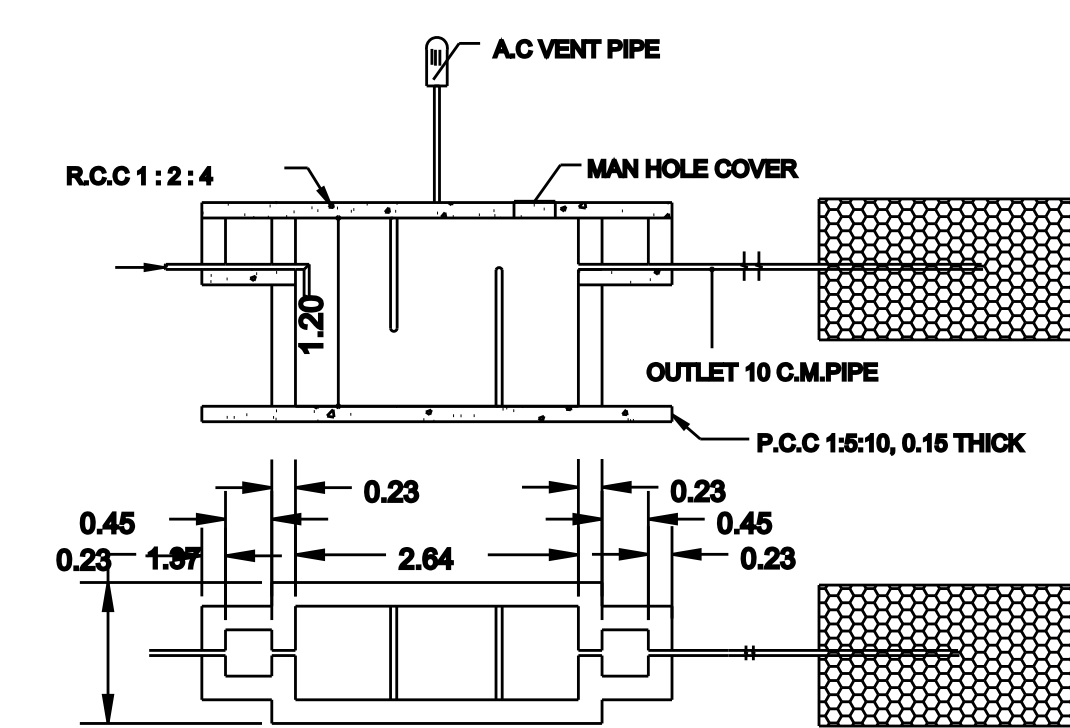

SEPTIC TANK DETAILS

	AREA DETAILS	SQ.FT	SQ.MT
☐	SITE AREA	6996.60	650.00
☐	PRO.G.F.BLDG.AREA	893.40	83.00
☐	OPEN SPACE AREA	6103.20	567.00
☐	ROAD		

SCHEDULE OF JOINERIES		
RS	ROLLING SHUTTER	3.66 x 2.13

OFFICE USE

က. ကမ္ဘာ့ဗဟိုဘဏ်


Er.S.RAJA. M.E.,B.L.,
Registered Engineer - DRDA-ALW/2022/11
1/87, Pannamparai Junction,
Sathankulam - 628704
Cell : 9442667201

ENGINEER

