
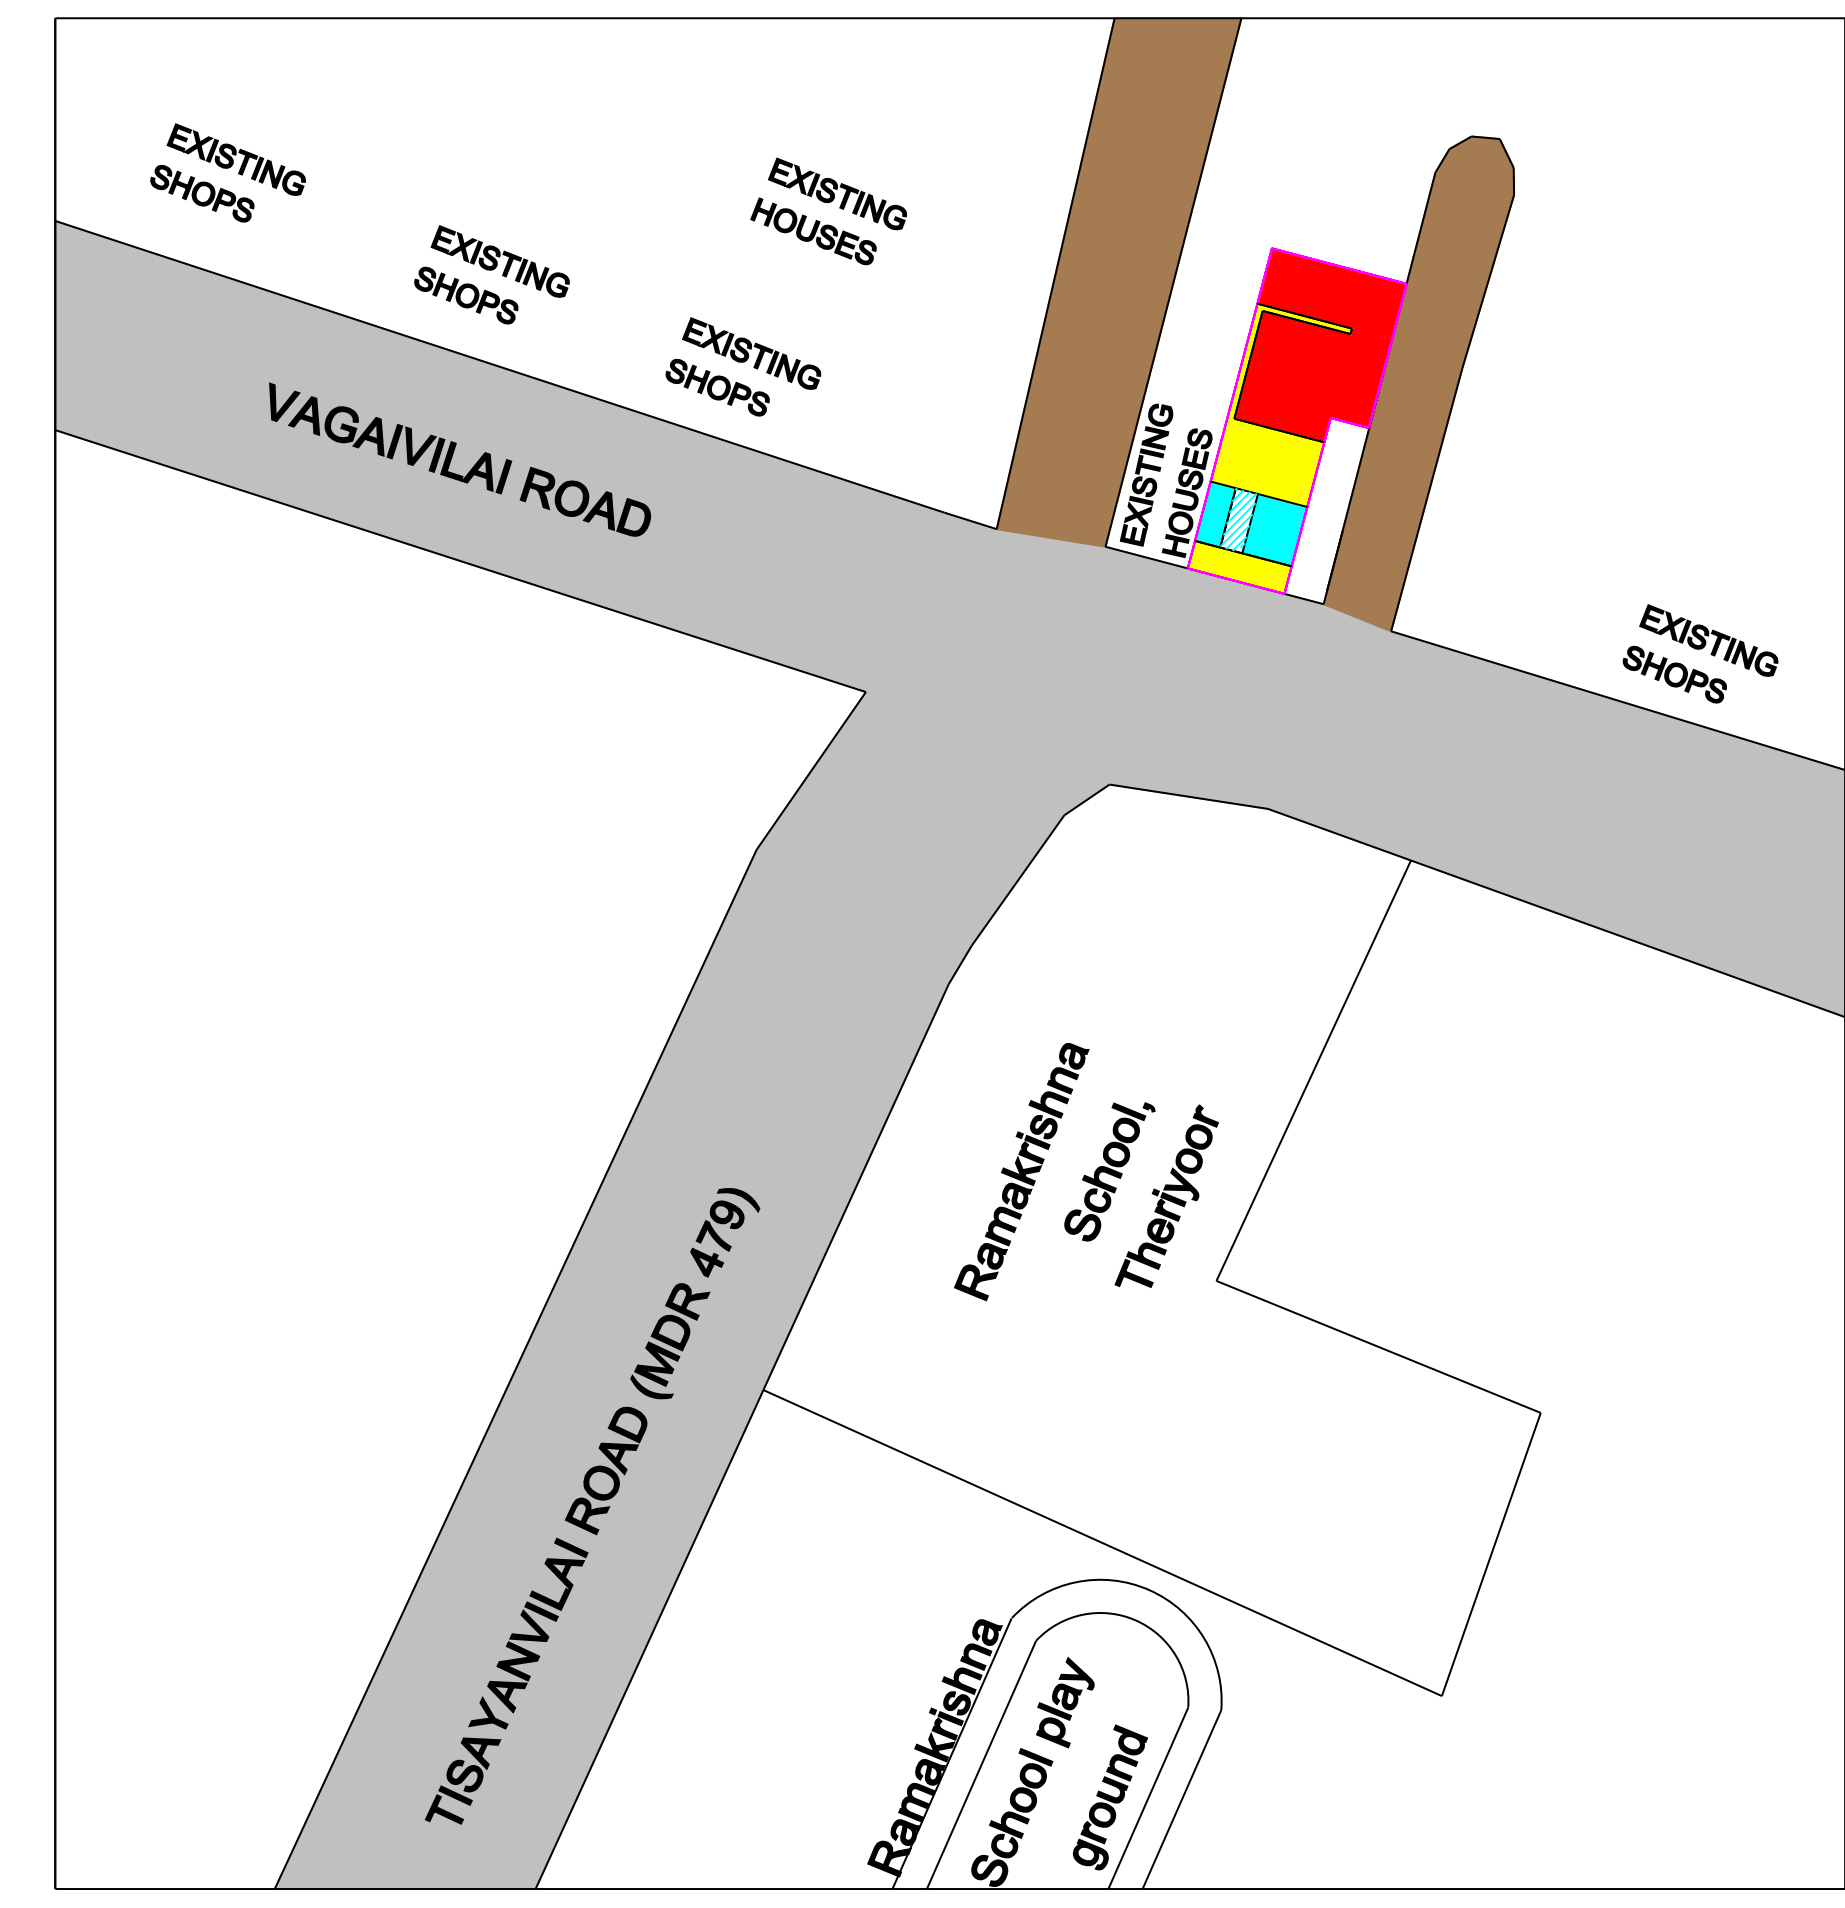
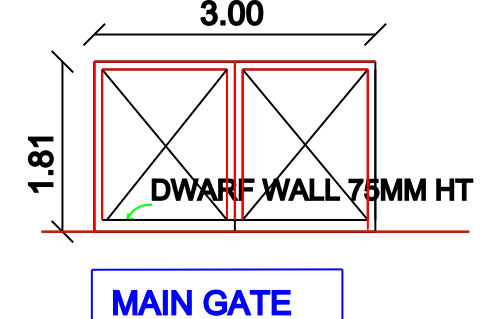
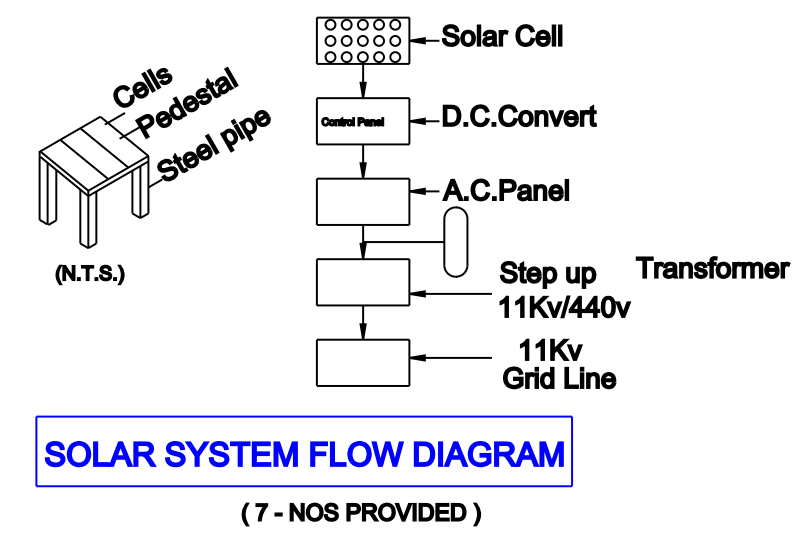
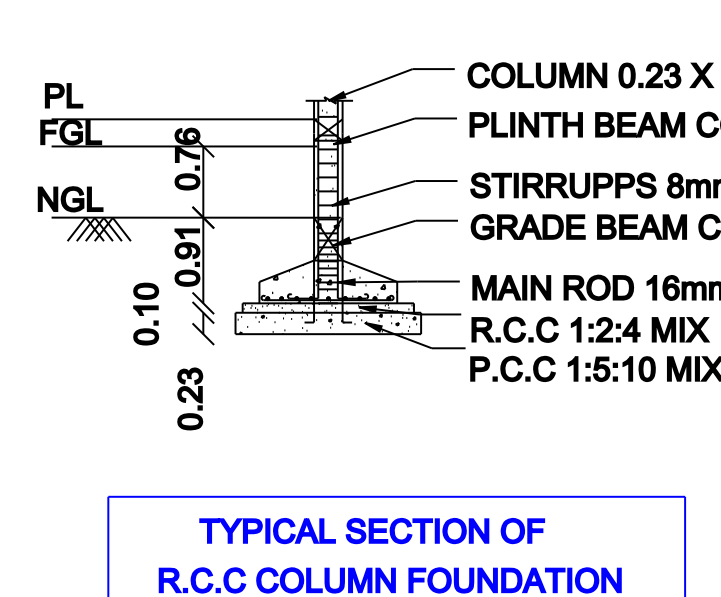
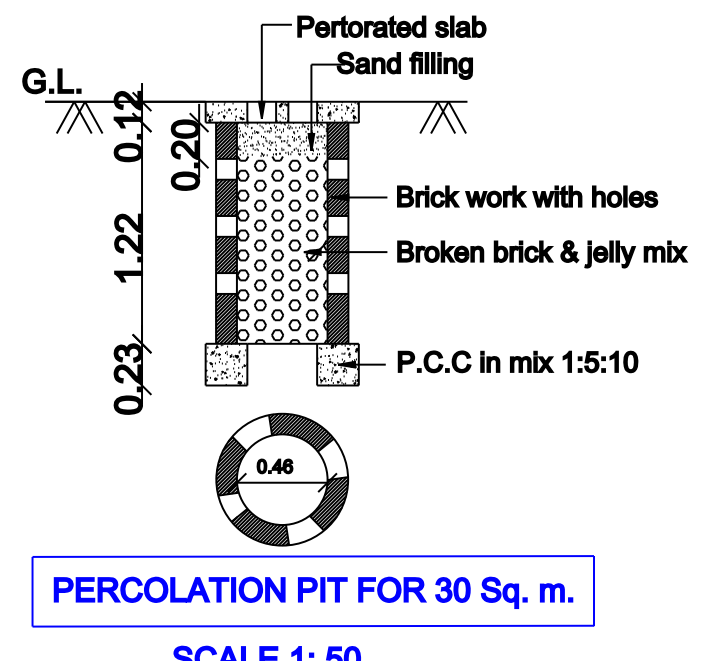
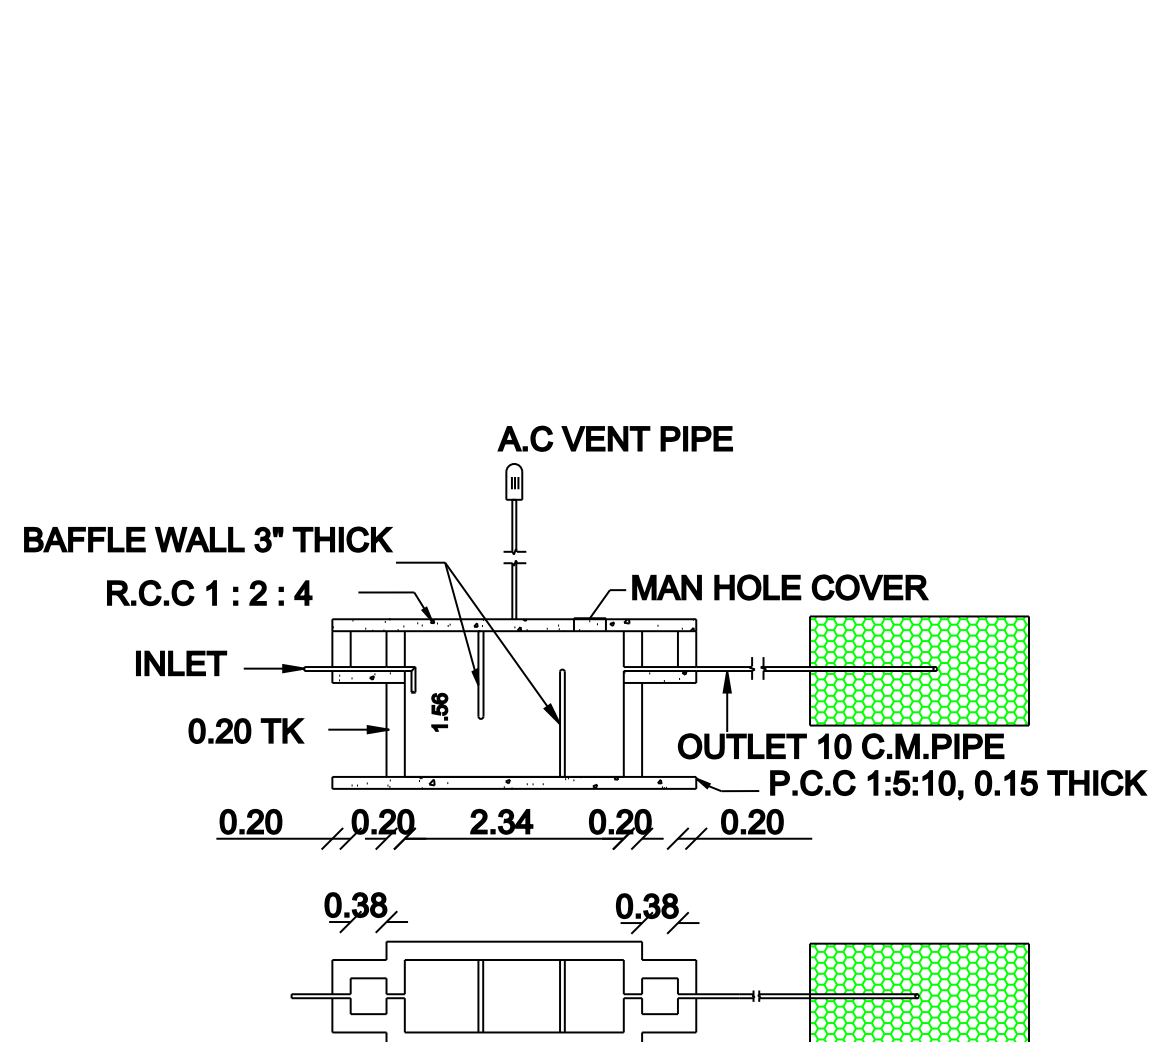
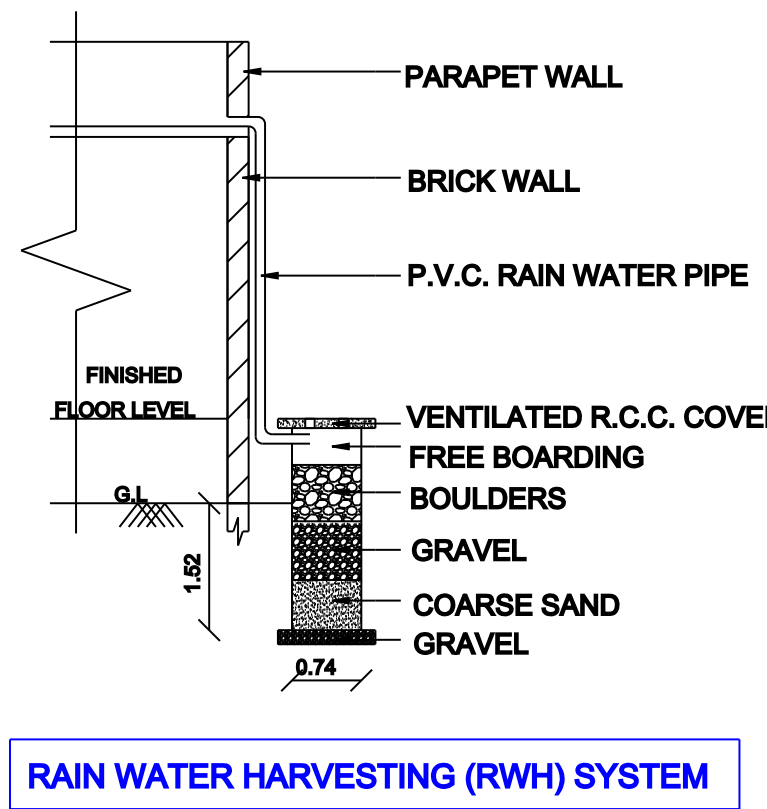
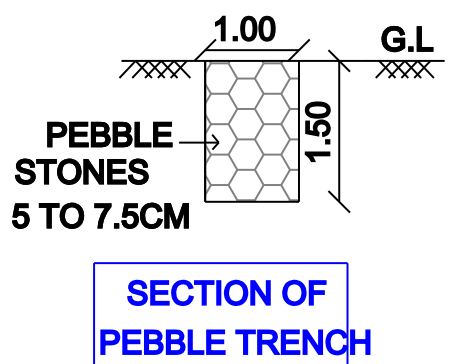
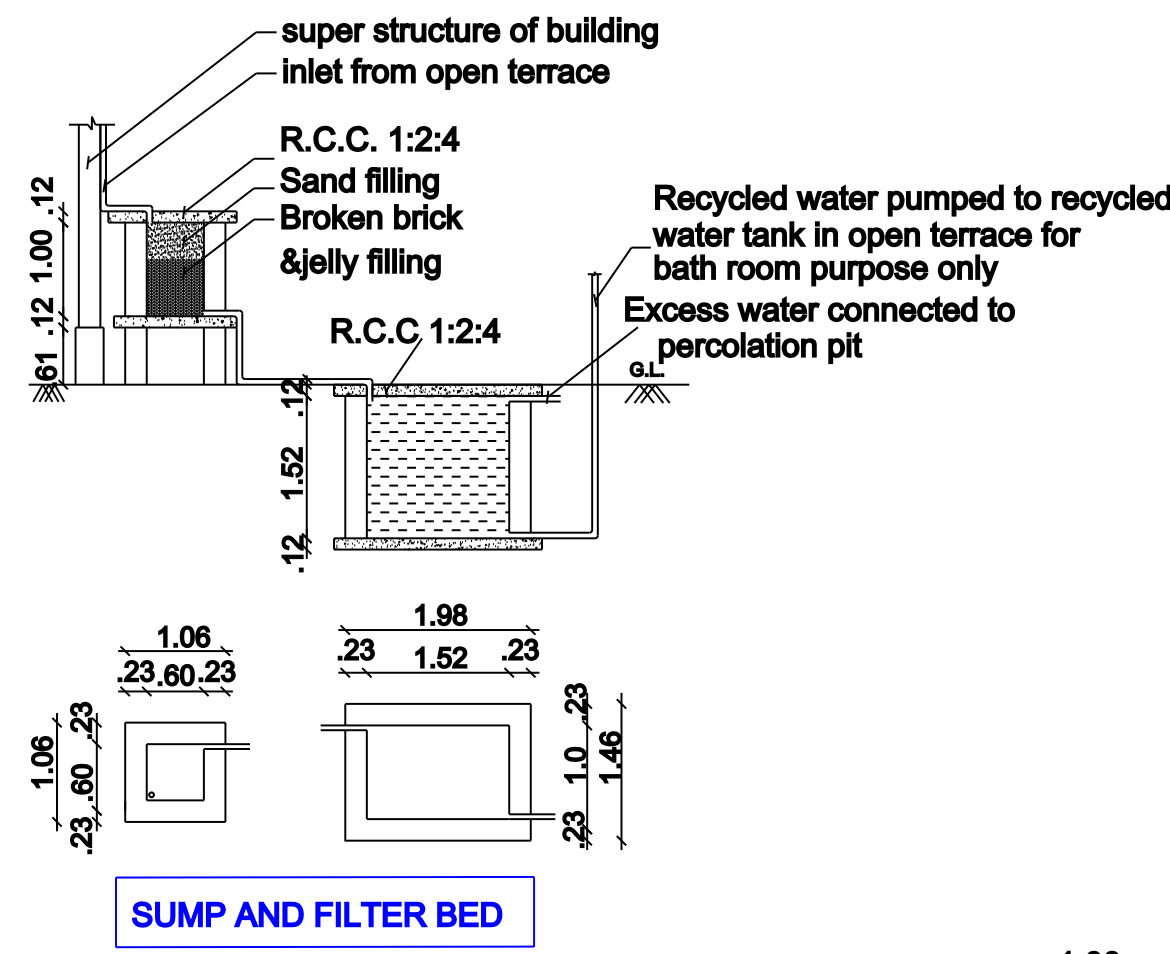
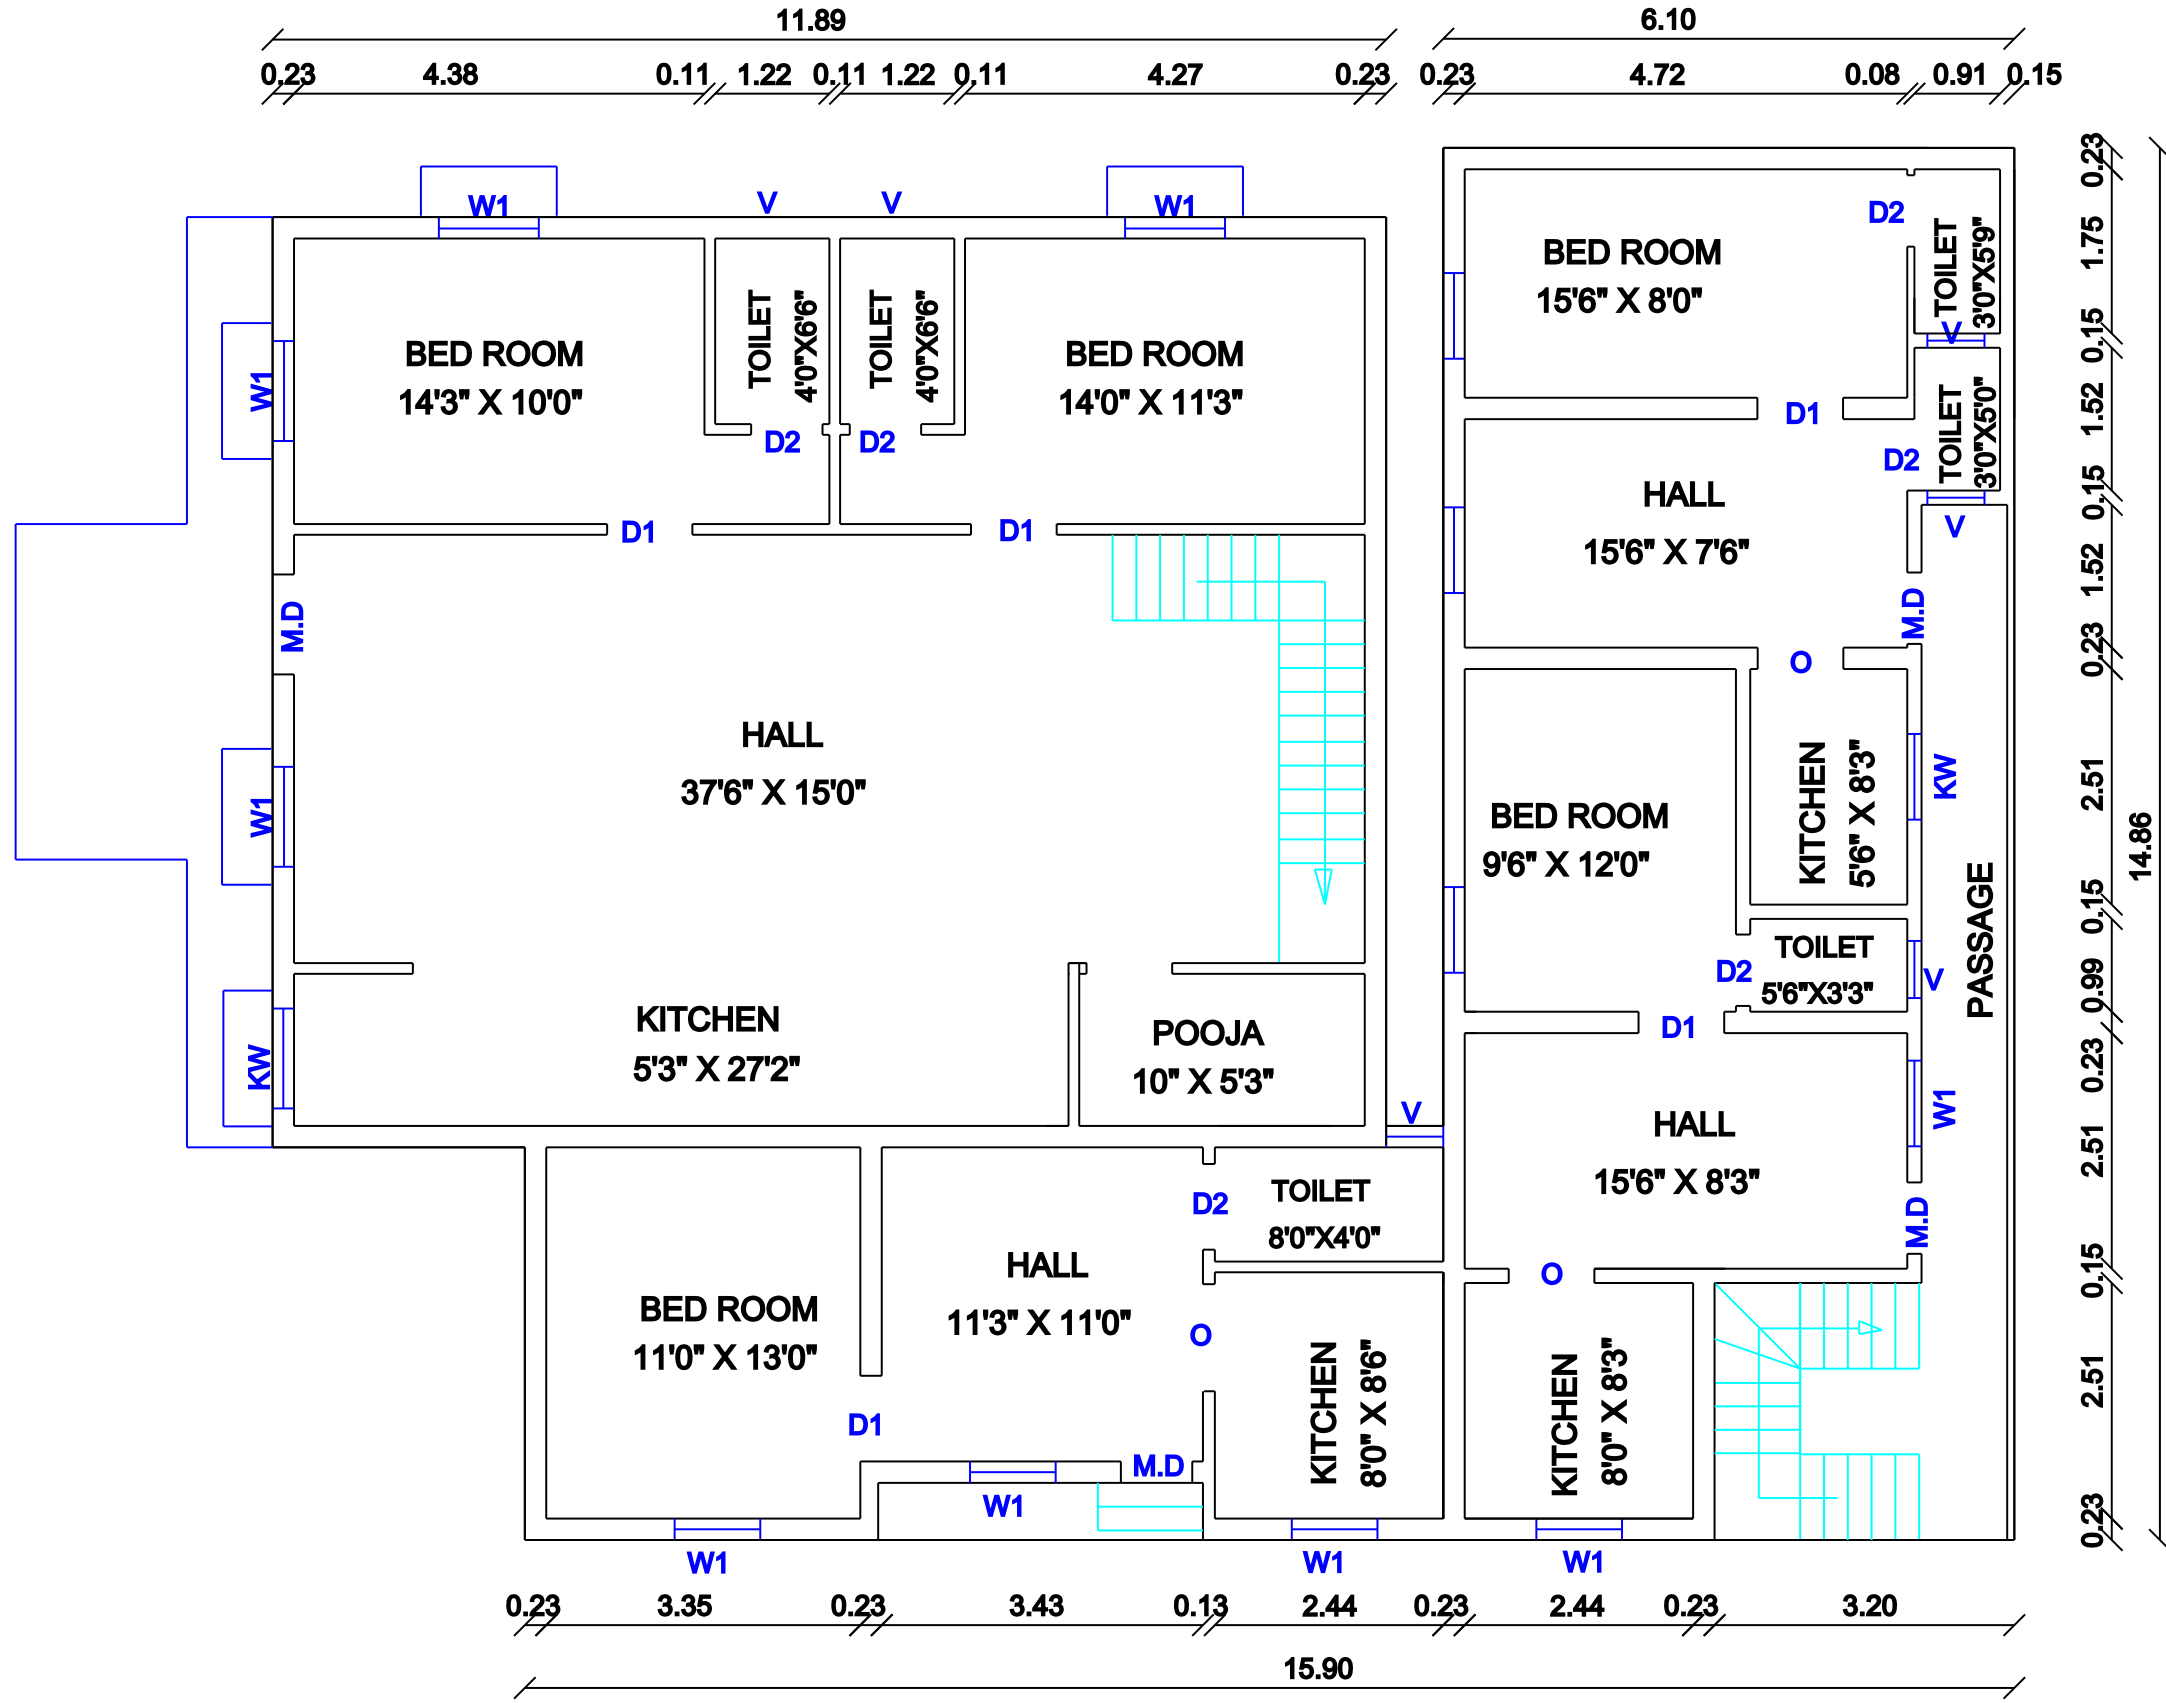
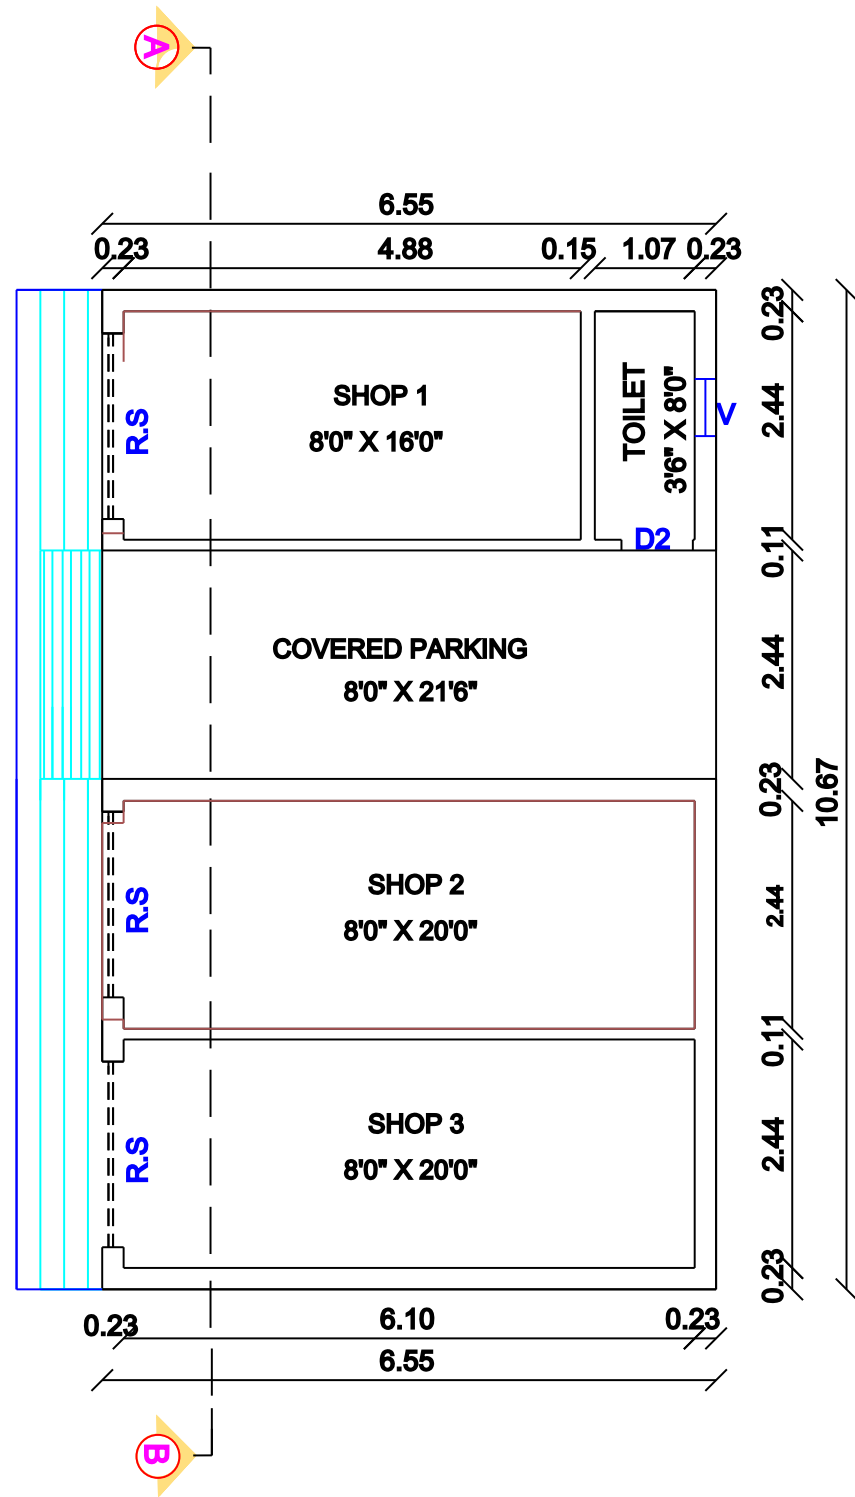
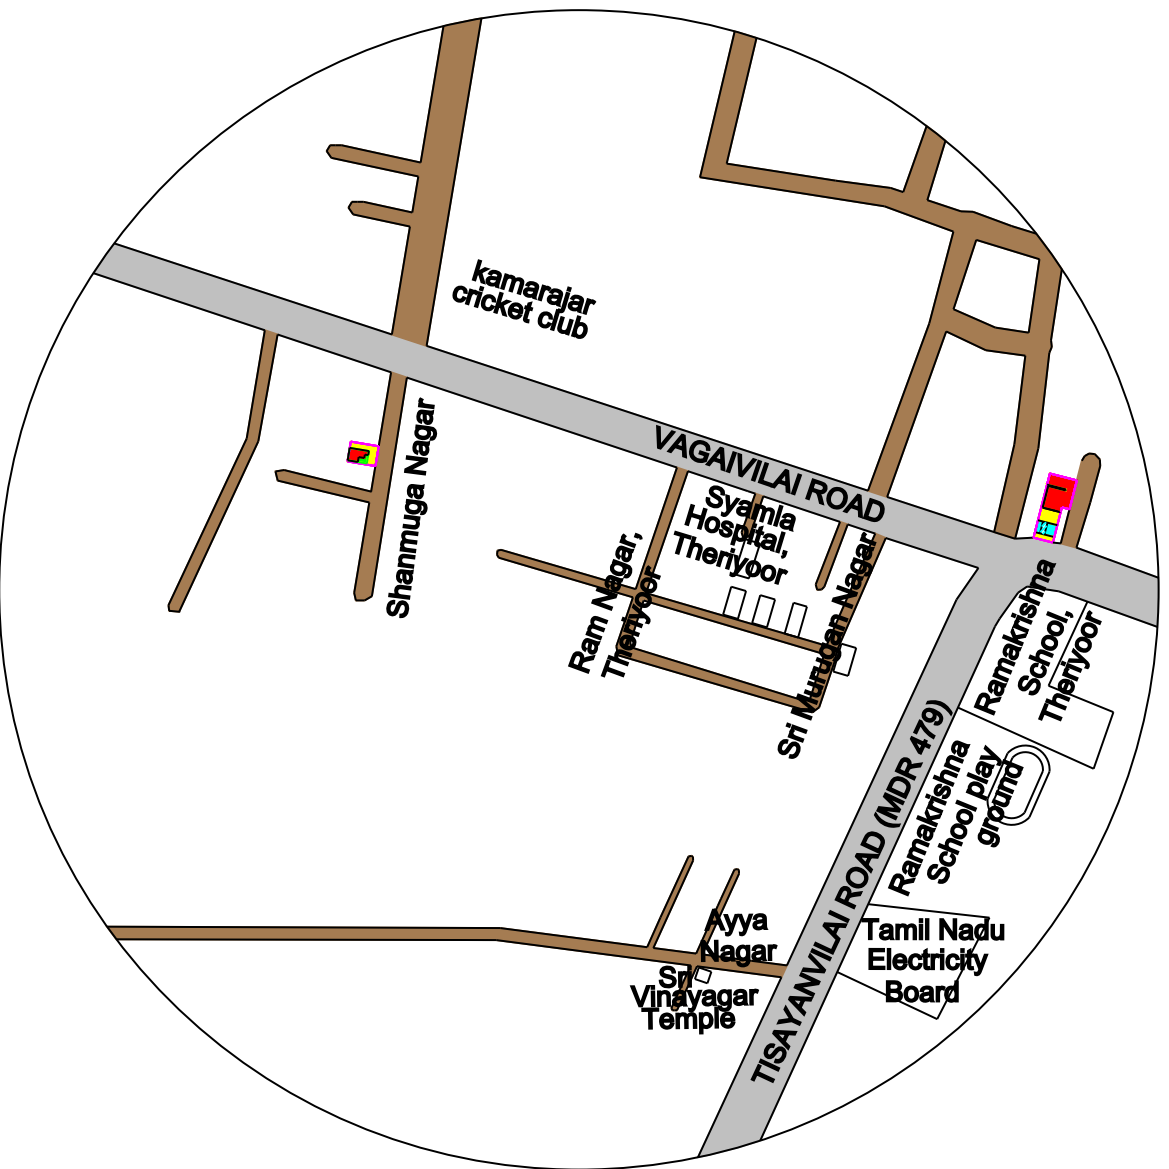
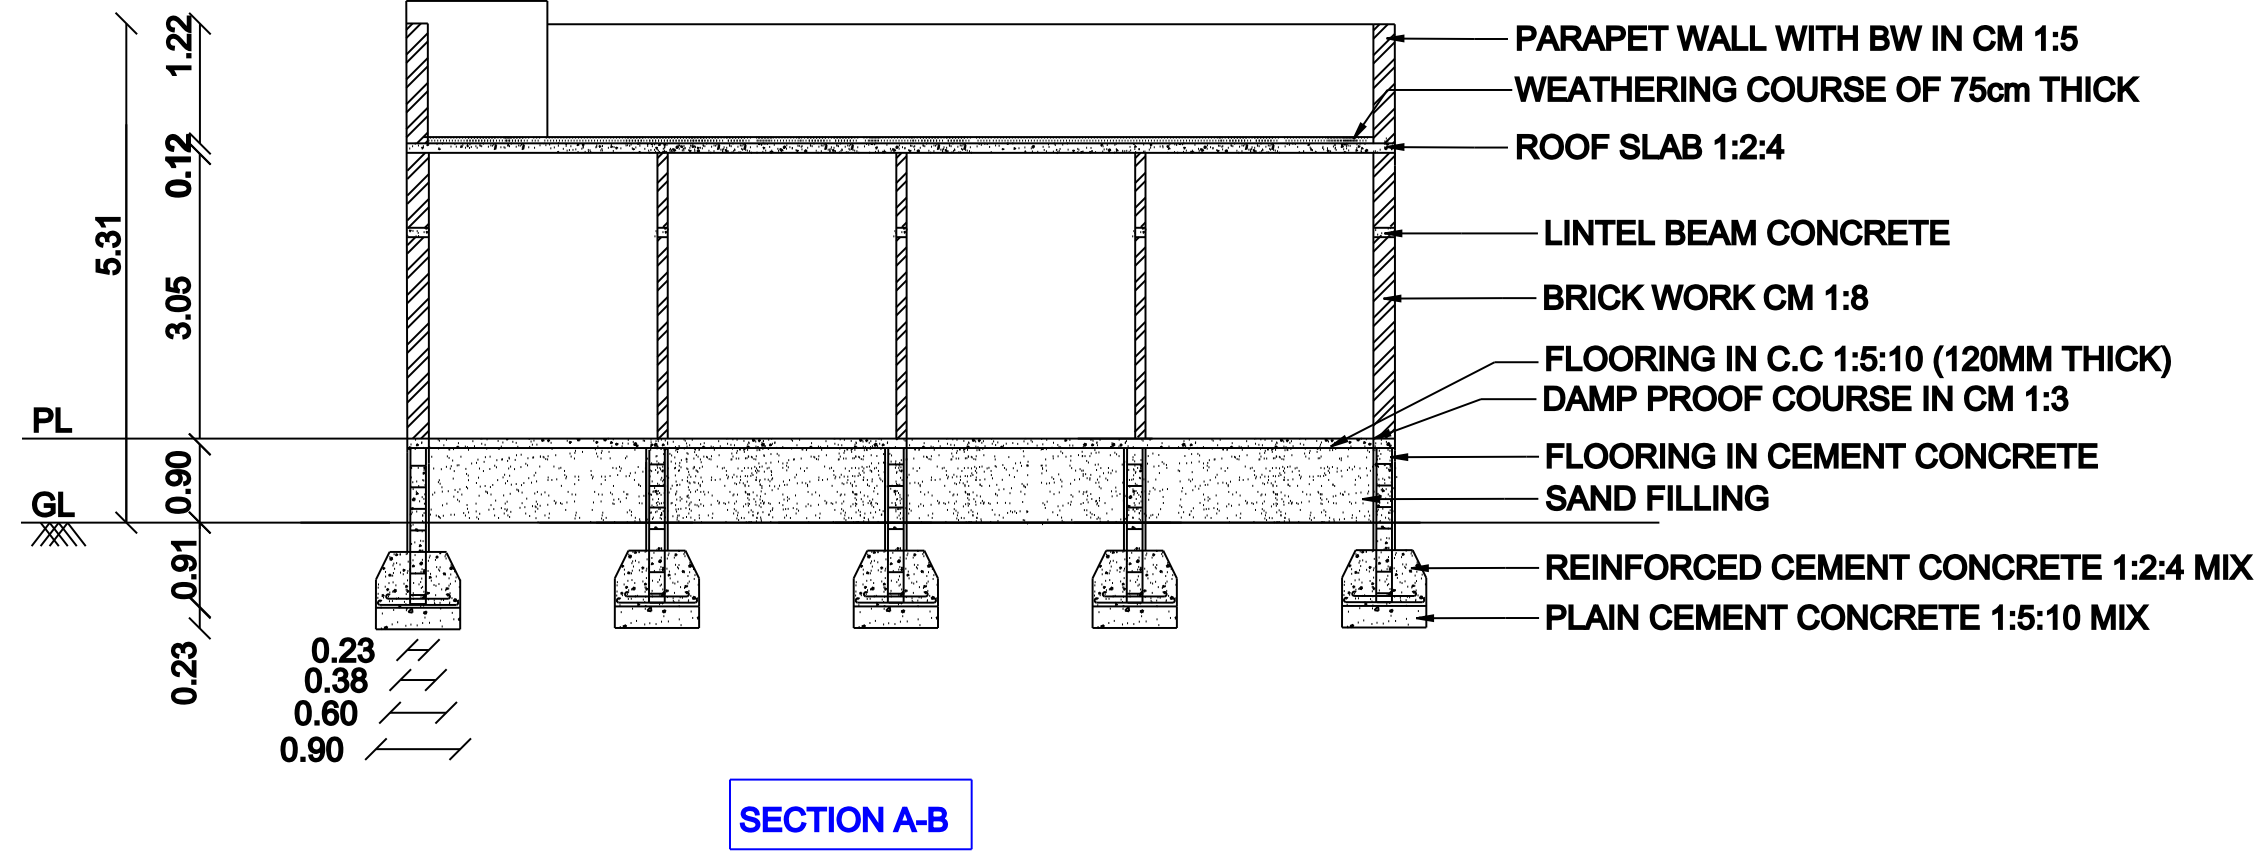


PLAN SHOWING THE PROPOSED RE-CONSTRUCTION OF GROUND FLOOR COMMERCIAL (3 SHOPS) CUM RESIDENTIAL (4 HOUSES) BUILDING AFTER DISMANTLING DOOR NO: 3/215, 3/216, 3/217 & 3/218 IN SURVEY NO: 243/12,5/3A1A1A1A1, PLOT NO: 1 AND 2, WARD NO: 3, AANDIVILAI, TISAYANVILAI ROAD, CHETTIYAPATHU VILLAGE, UDANGUDI PANCHAYAT UNION, TIRUCHENDUR TALUK, THOOTHUKUDI DISTRICT

NAME OF APPLICANT : Mr. M. KARTHIGAYAN, S/o. MURUGESAN

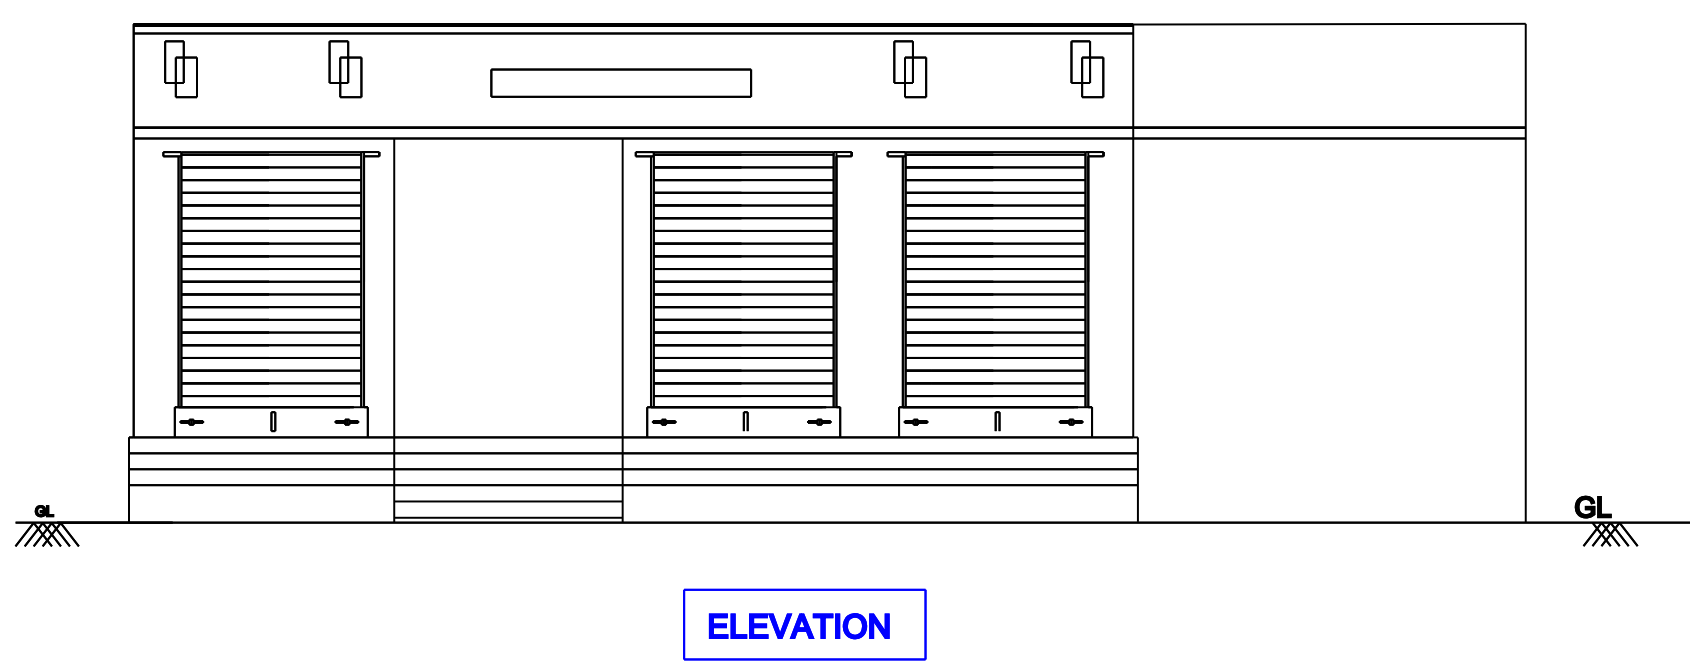

REFERENCE

AREA DETAILS :

INDEX	AREA STATEMENT	SQ.M	SQ.FT
	SITE AREA	443.41	4772.83
	PROPOSED BUILDING	319.75	3441.76
	➤ PROPOSED SHOPS	53.93	580.50
	➤ COVERED PARING	15.98	172.00
	➤ PROPOSED HOUSES	249.84	2689.26
	OPEN SPACE	123.66	1331.07
	STREET		
	ROAD		

SCHEDULE OF JOINERY

TYPE	DESCRIPTION	SIZE
MD	MAIN DOOR	1.00 X 2.15
D1	DOOR	0.90 X 2.15
D2	DOOR	0.75 X 2.15
O	OPENING	0.90 X 2.15
W1	WINDOW	1.07 X 1.22
KW	KITCHEN WINDOW	1.07 X 0.60
V	VENTILATOR	0.60 X 0.45
R.S	ROLLING SHUTTER	1.98 X 3.05

NOTE : ALL DIMENSIONS ARE IN METRE
SCALE 1:100

APPLICANT

SIGNATURE

LICENSED SURVEYOR

SIGNATURE

OFFICE USE :

PLAN INFO
SURVEY_NO=243/12,5/3A1A1A1A1
PLOT_NO=1 AND 2
PATT_NO=2935 AND 987
DISTRICT=THOOTHUKUDI
SINGLE_FAMILY_BLDG=NO
CRZ=NO
SECURITY_ZONE=NO
ACCESS_WIDTH_M=10.67
PLOT_AREA_M2=443.41
AS_PER_DOCUMENT=443.41
AS_AT_SITE=443.41
FMB_OR_FLR=432.00
EXISTING_FLOOR_AREA_TO_BE_DEMOLISHED_M2=60
ROAD_WIDTH=12.0
ROAD_LENGTH=300.0
AVG_PLOT_DEPTH=35.28
AVG_PLOT_WIDTH=12.76
AREA_TYPE=CBA
LAND_USE_ZONE=RESIDENTIAL,COMMERCIAL
RWH_DECLARED=YES
OSR_APPLICABLE=NO
OSR_SURR_BUYBACK_RETAIN=RETAIN
PREMIUM_FSL_REQUIRED=NO
JURISDICTION_TYPE=PANCHAYAT
BUILDING_NEAR_TO_RIVER=NO
BUILDING_NEAR_MONUMENT=NO
BUILDING_NEAR_GOVT_BLDG=NO
IS_SWIMMING_POOL_EXISTS=NO
IS_APPROVED_LAYOUT=NO
BLOCK_1_B-SHOP_MEMBER_COUNT=3
BLOCK_1_B-TB_MEMBER_COUNT=2
IF_HERITAGE_TOWN_LESS THAN 1KM_RADIUS=NO