
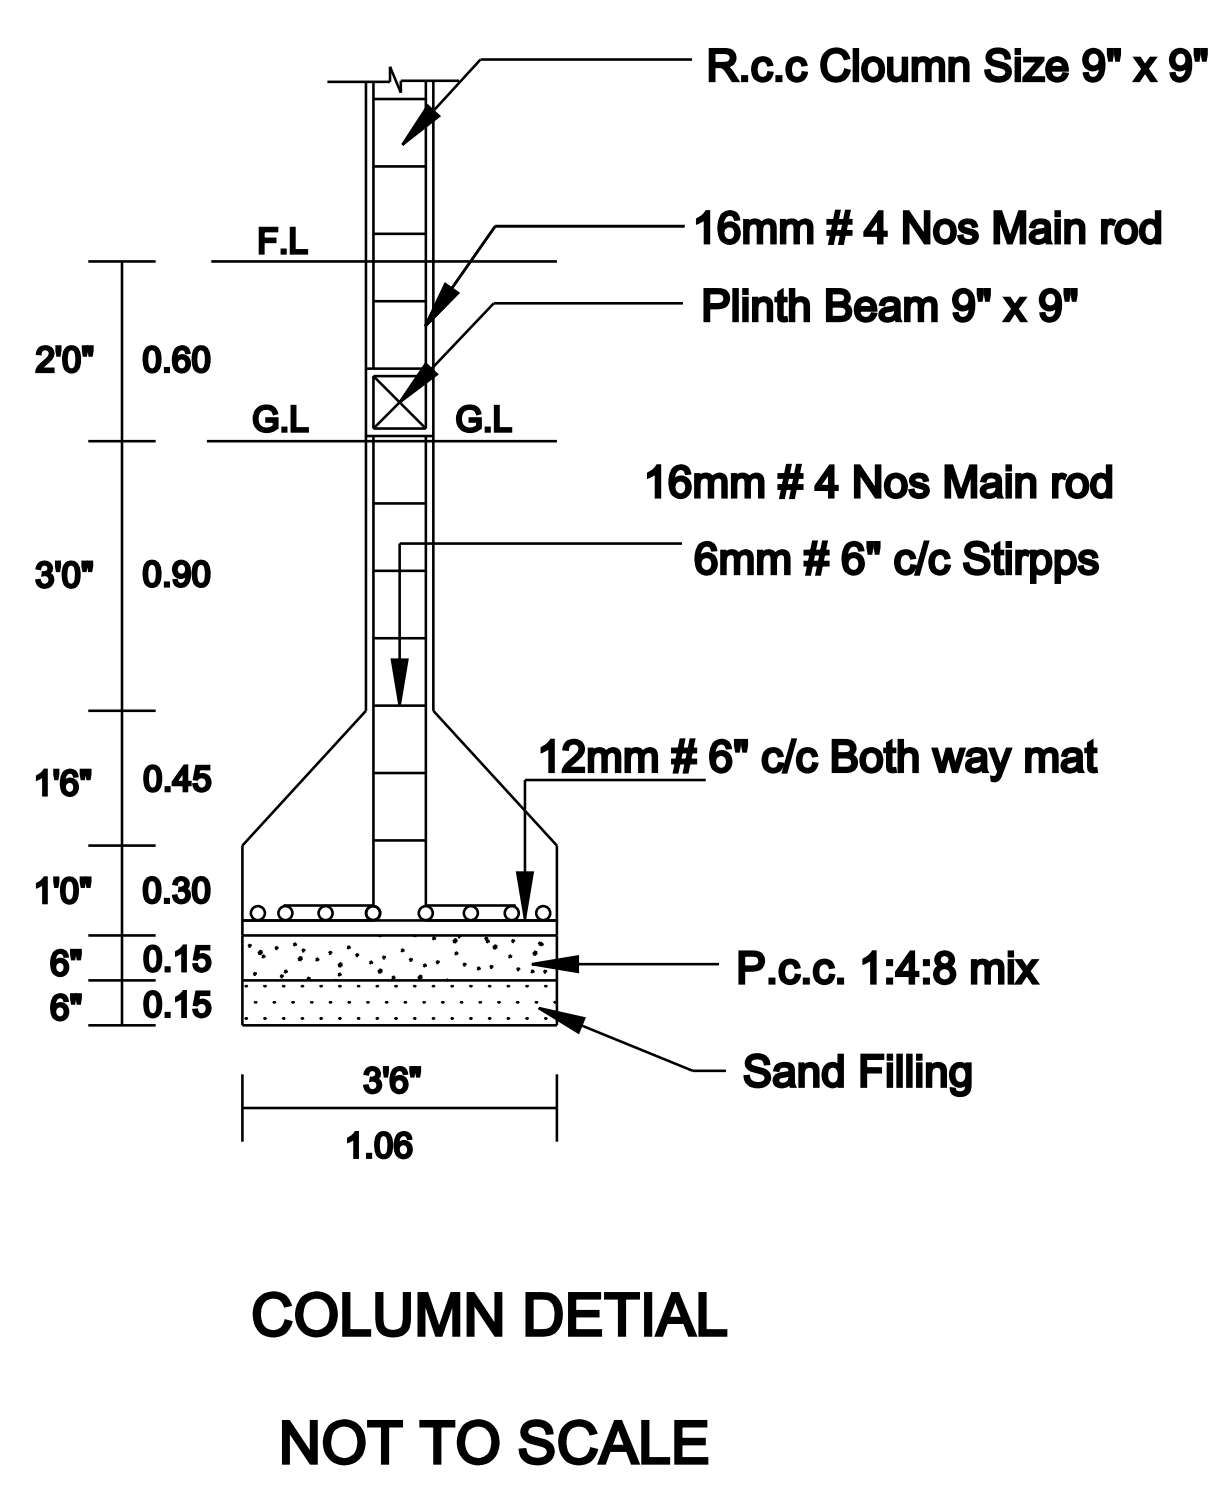
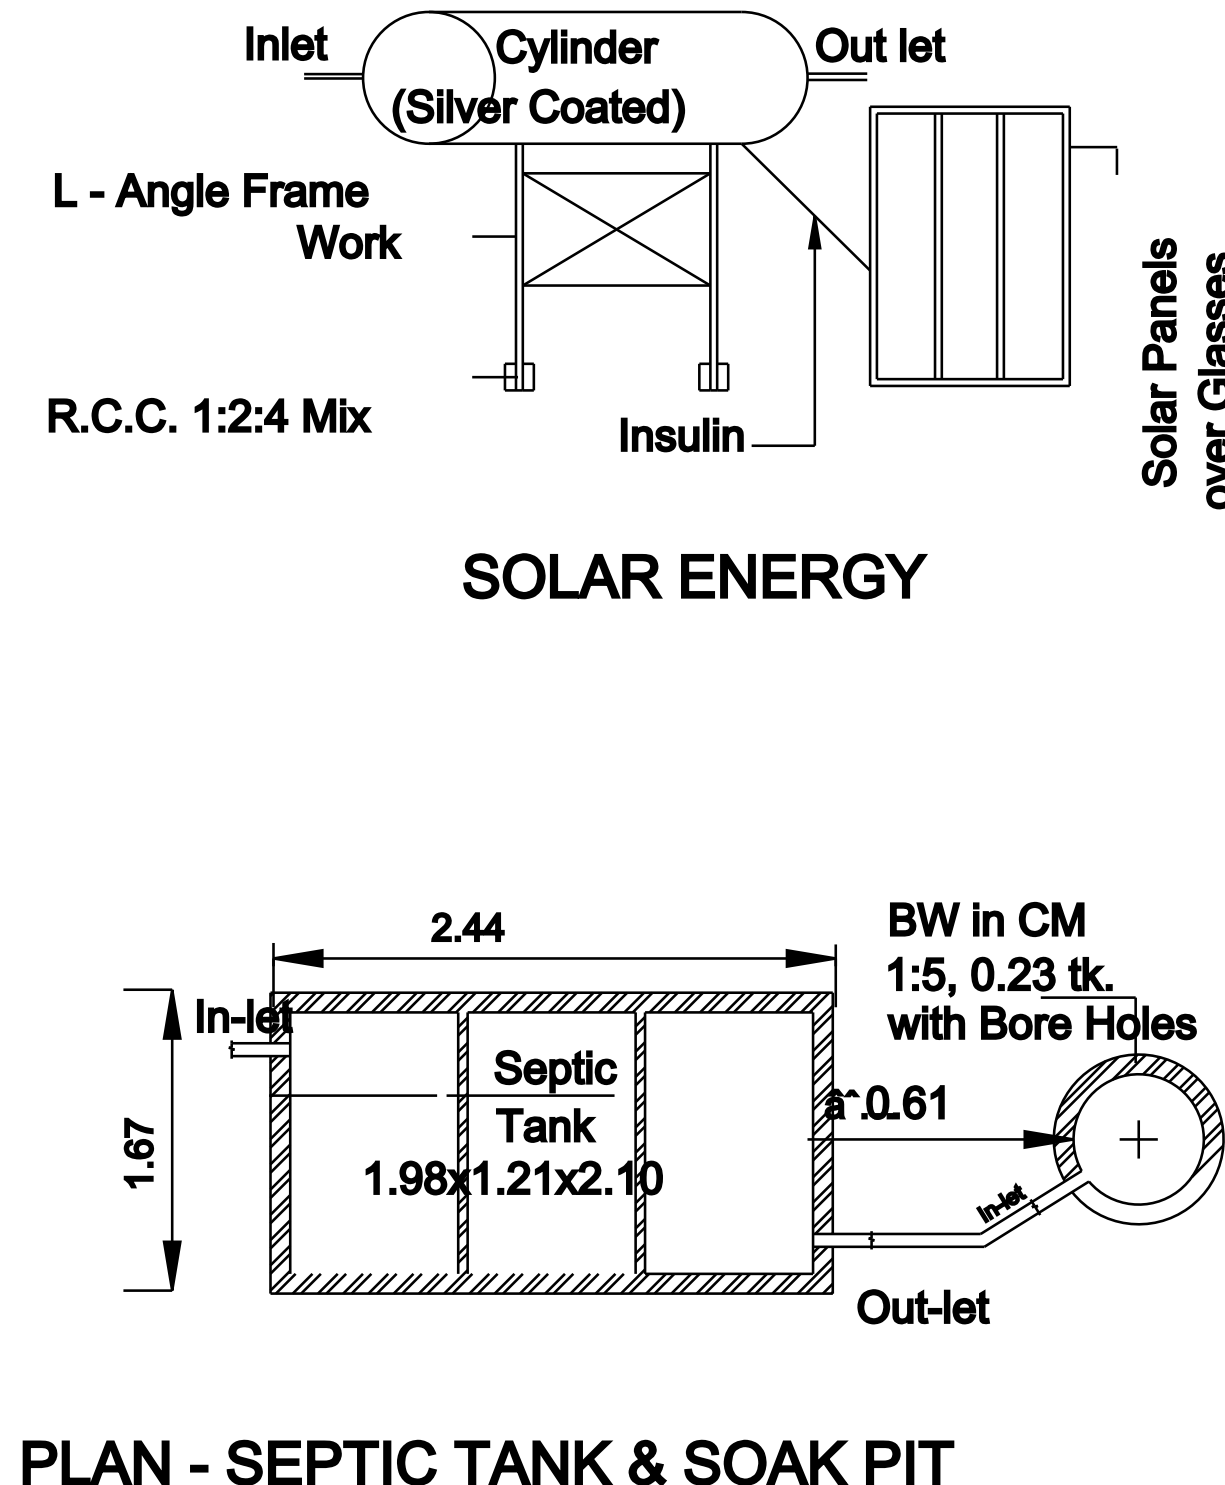
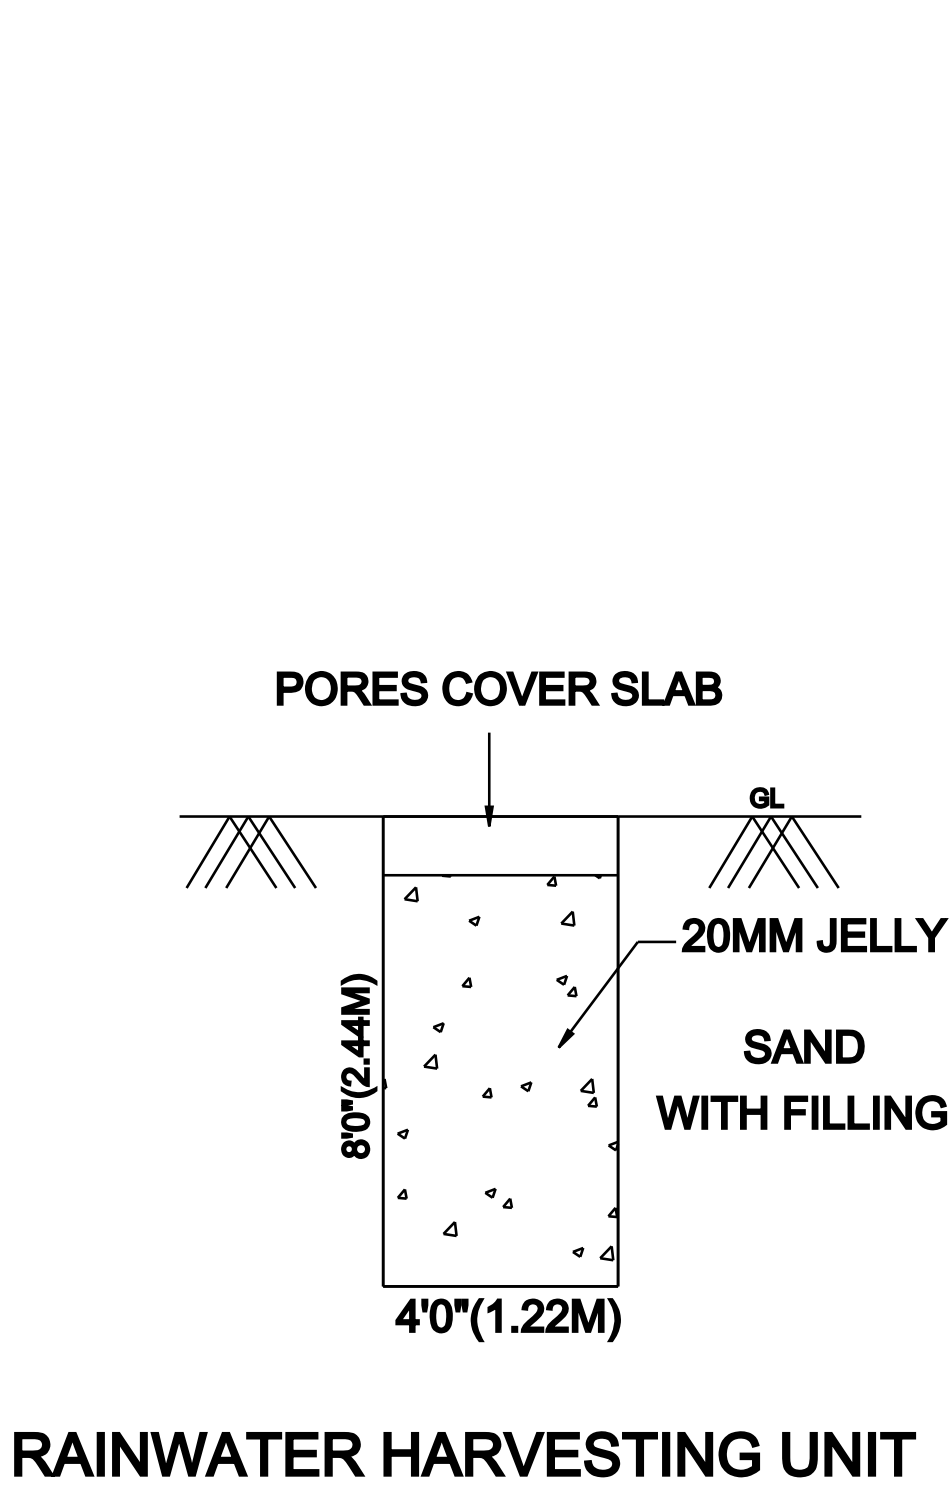
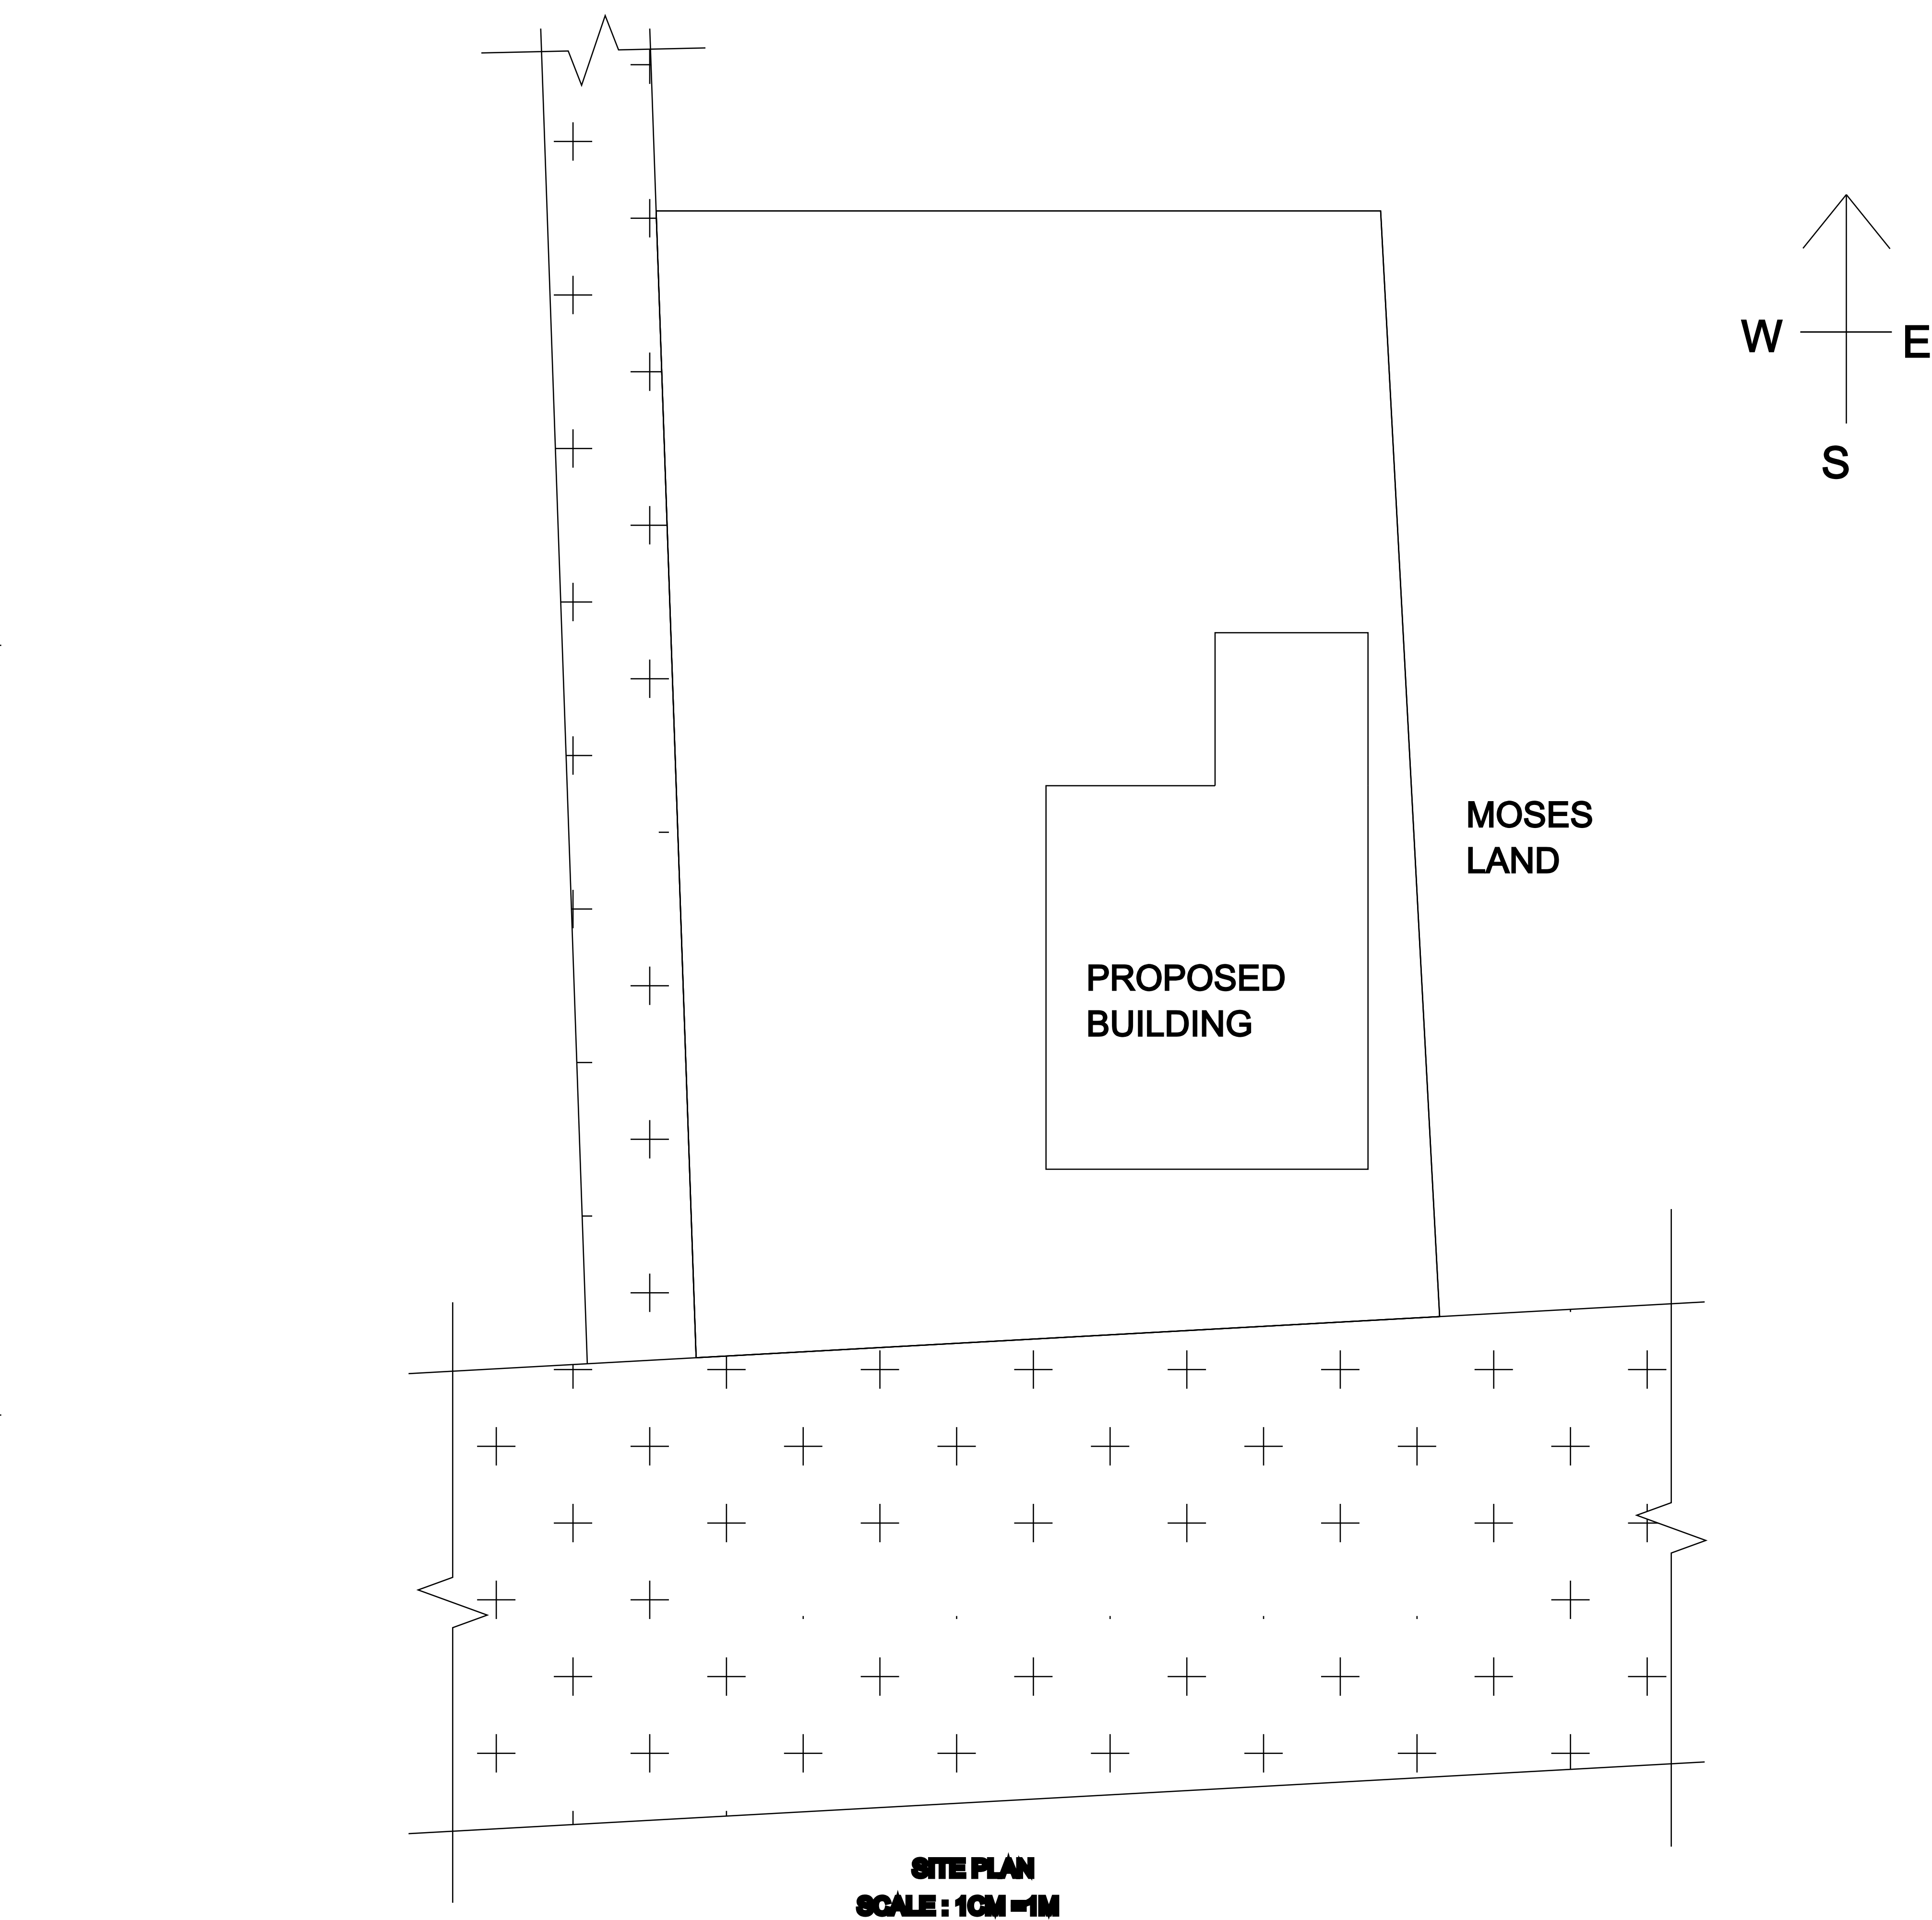
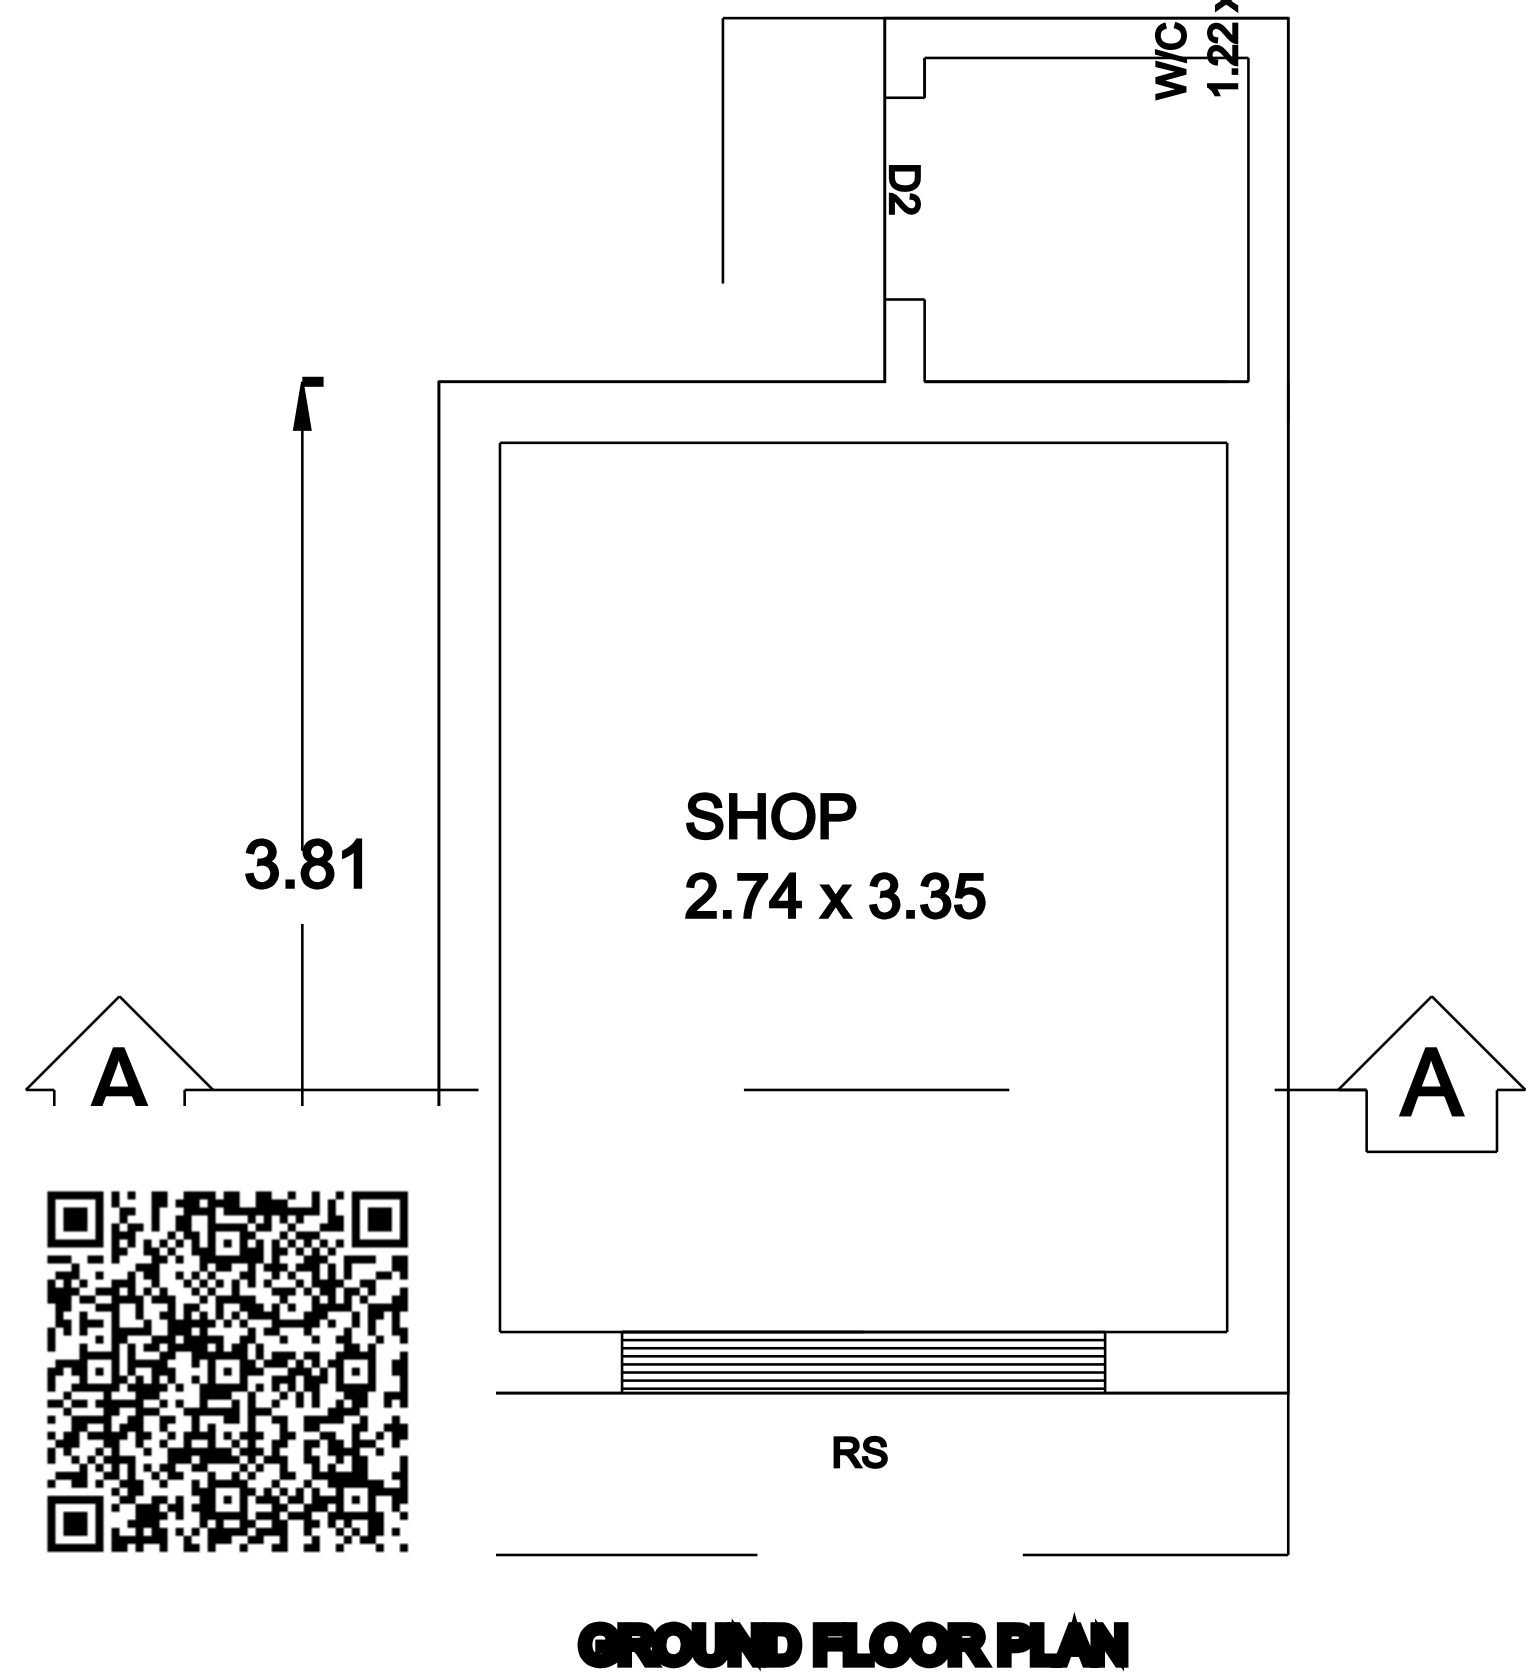
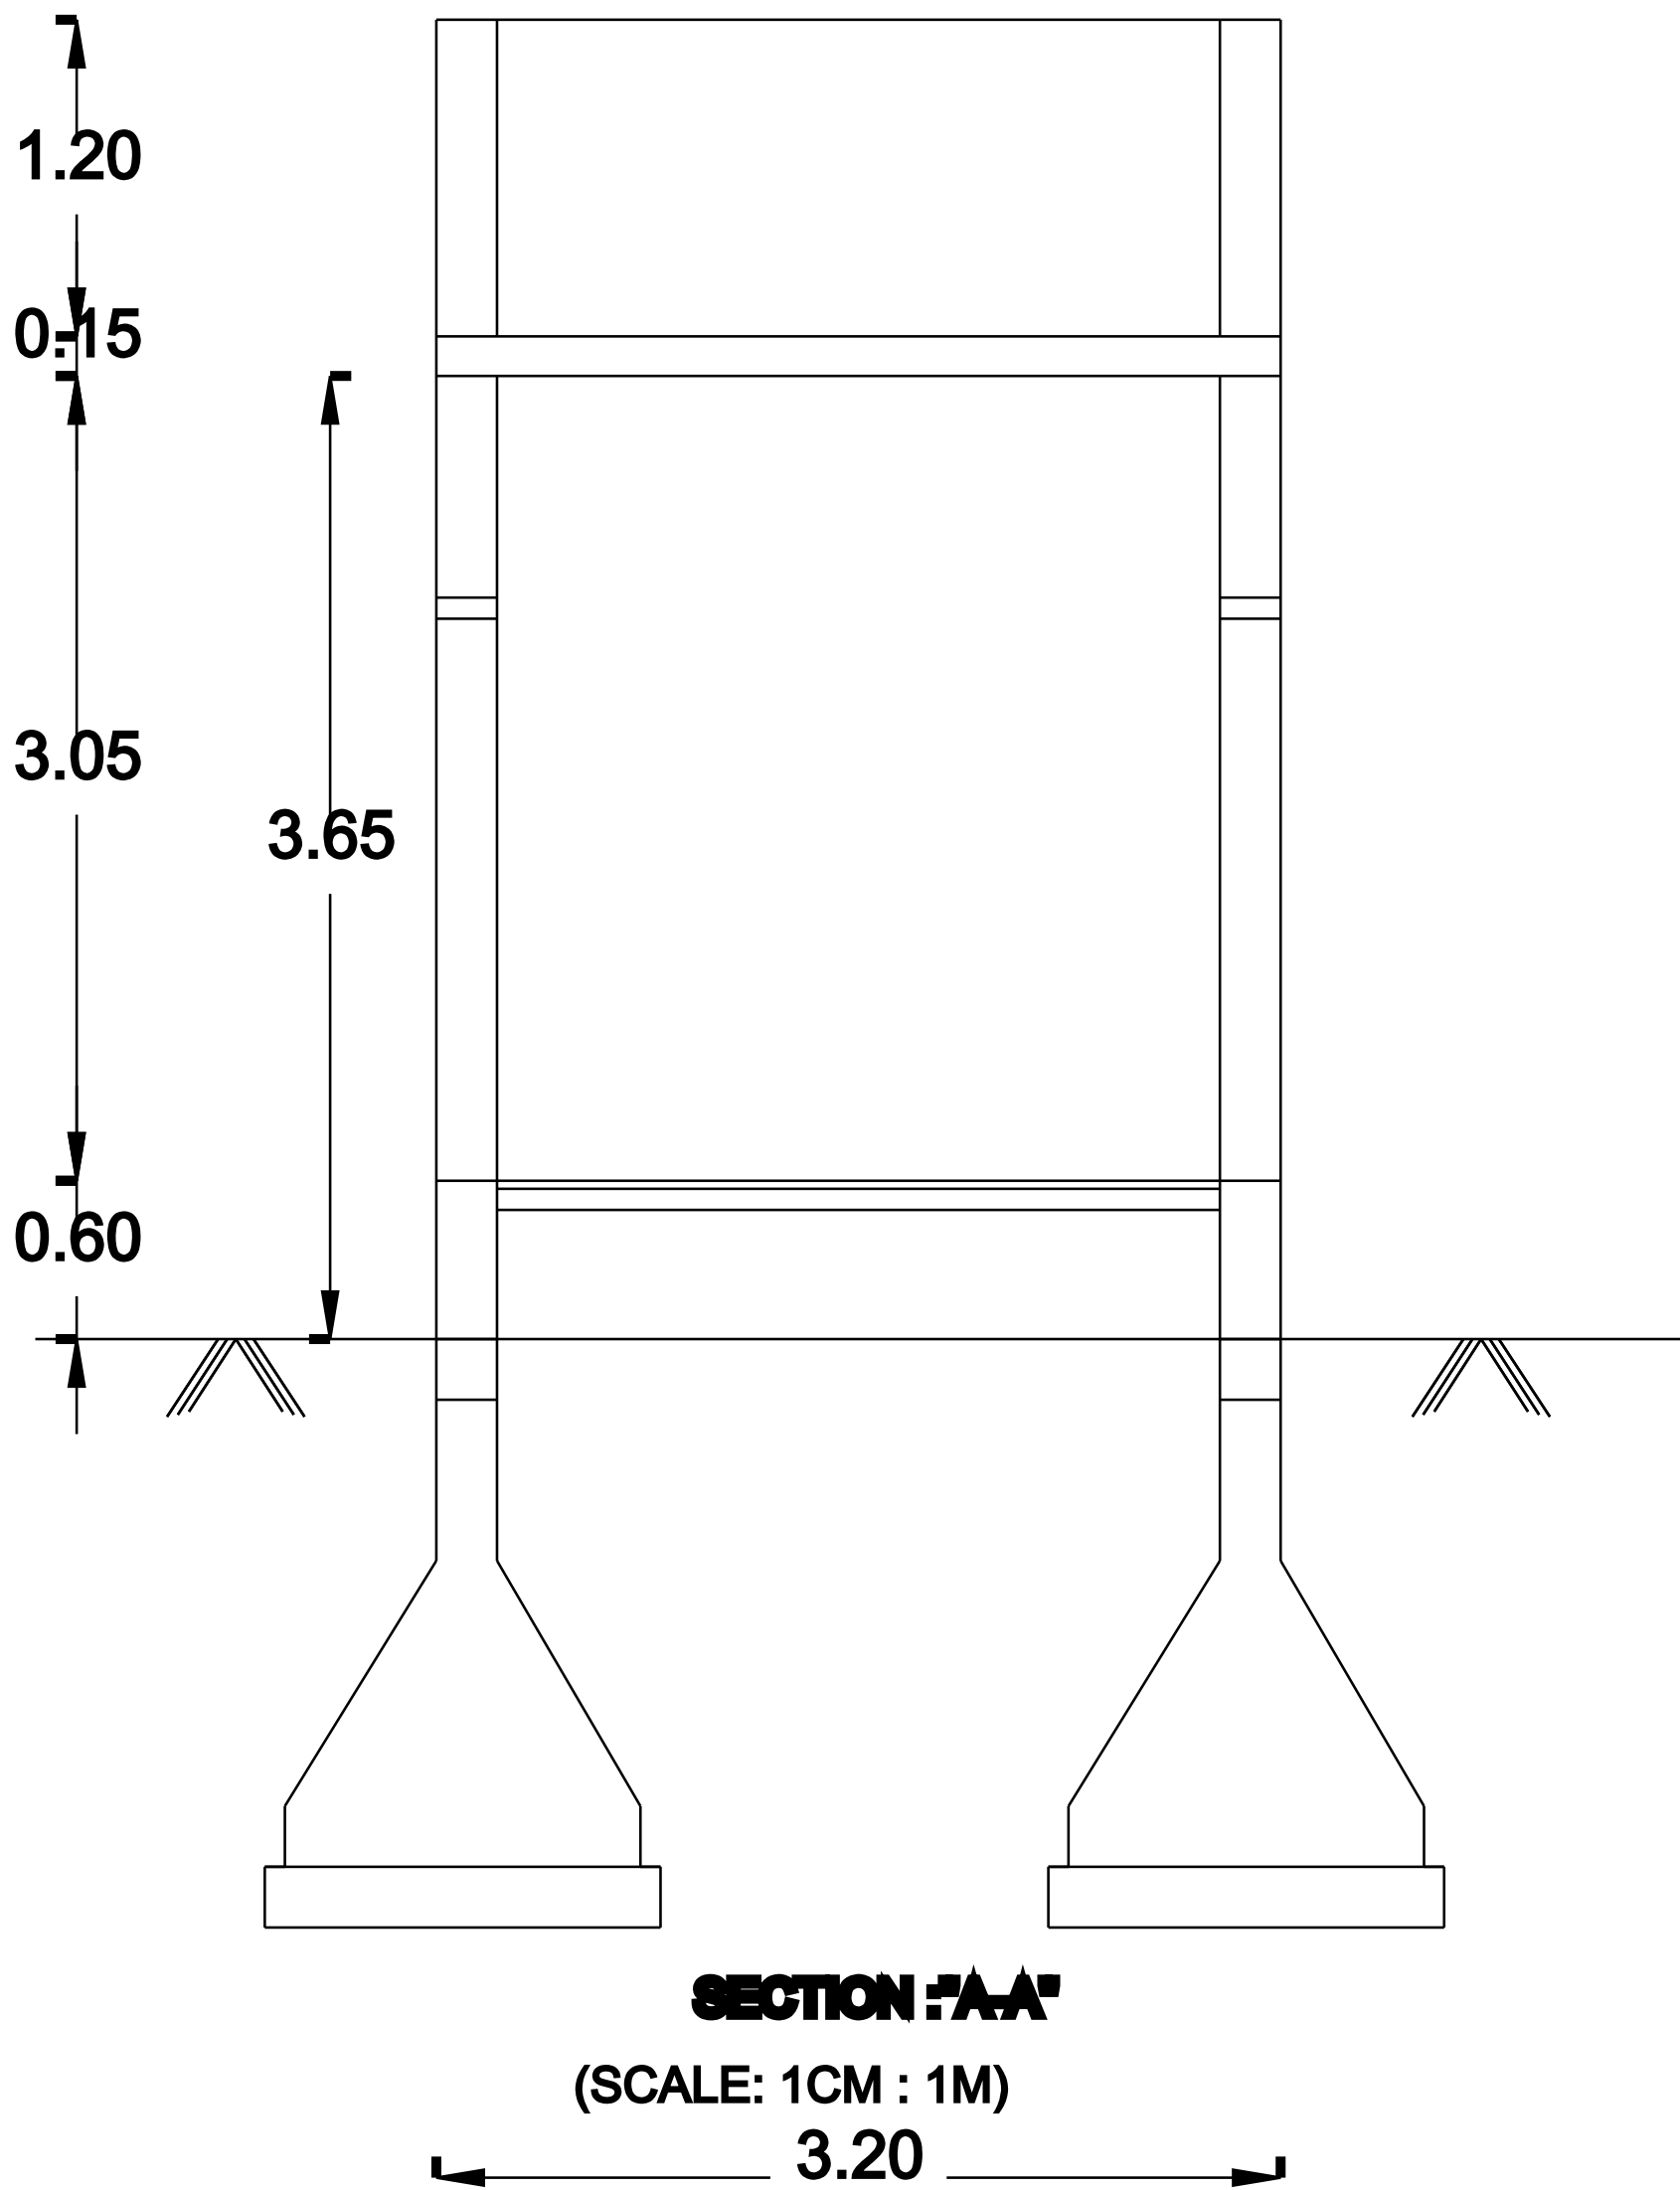


PLAN SHOWING THE PROPOSED CONSTRUCTION OF R.C.C ROOF SHOP,IN SY.NO:95/1N,
AT MEIGNANAPURAM VILLAGE & PANCHAYAT OF UDANGUDI UNION.

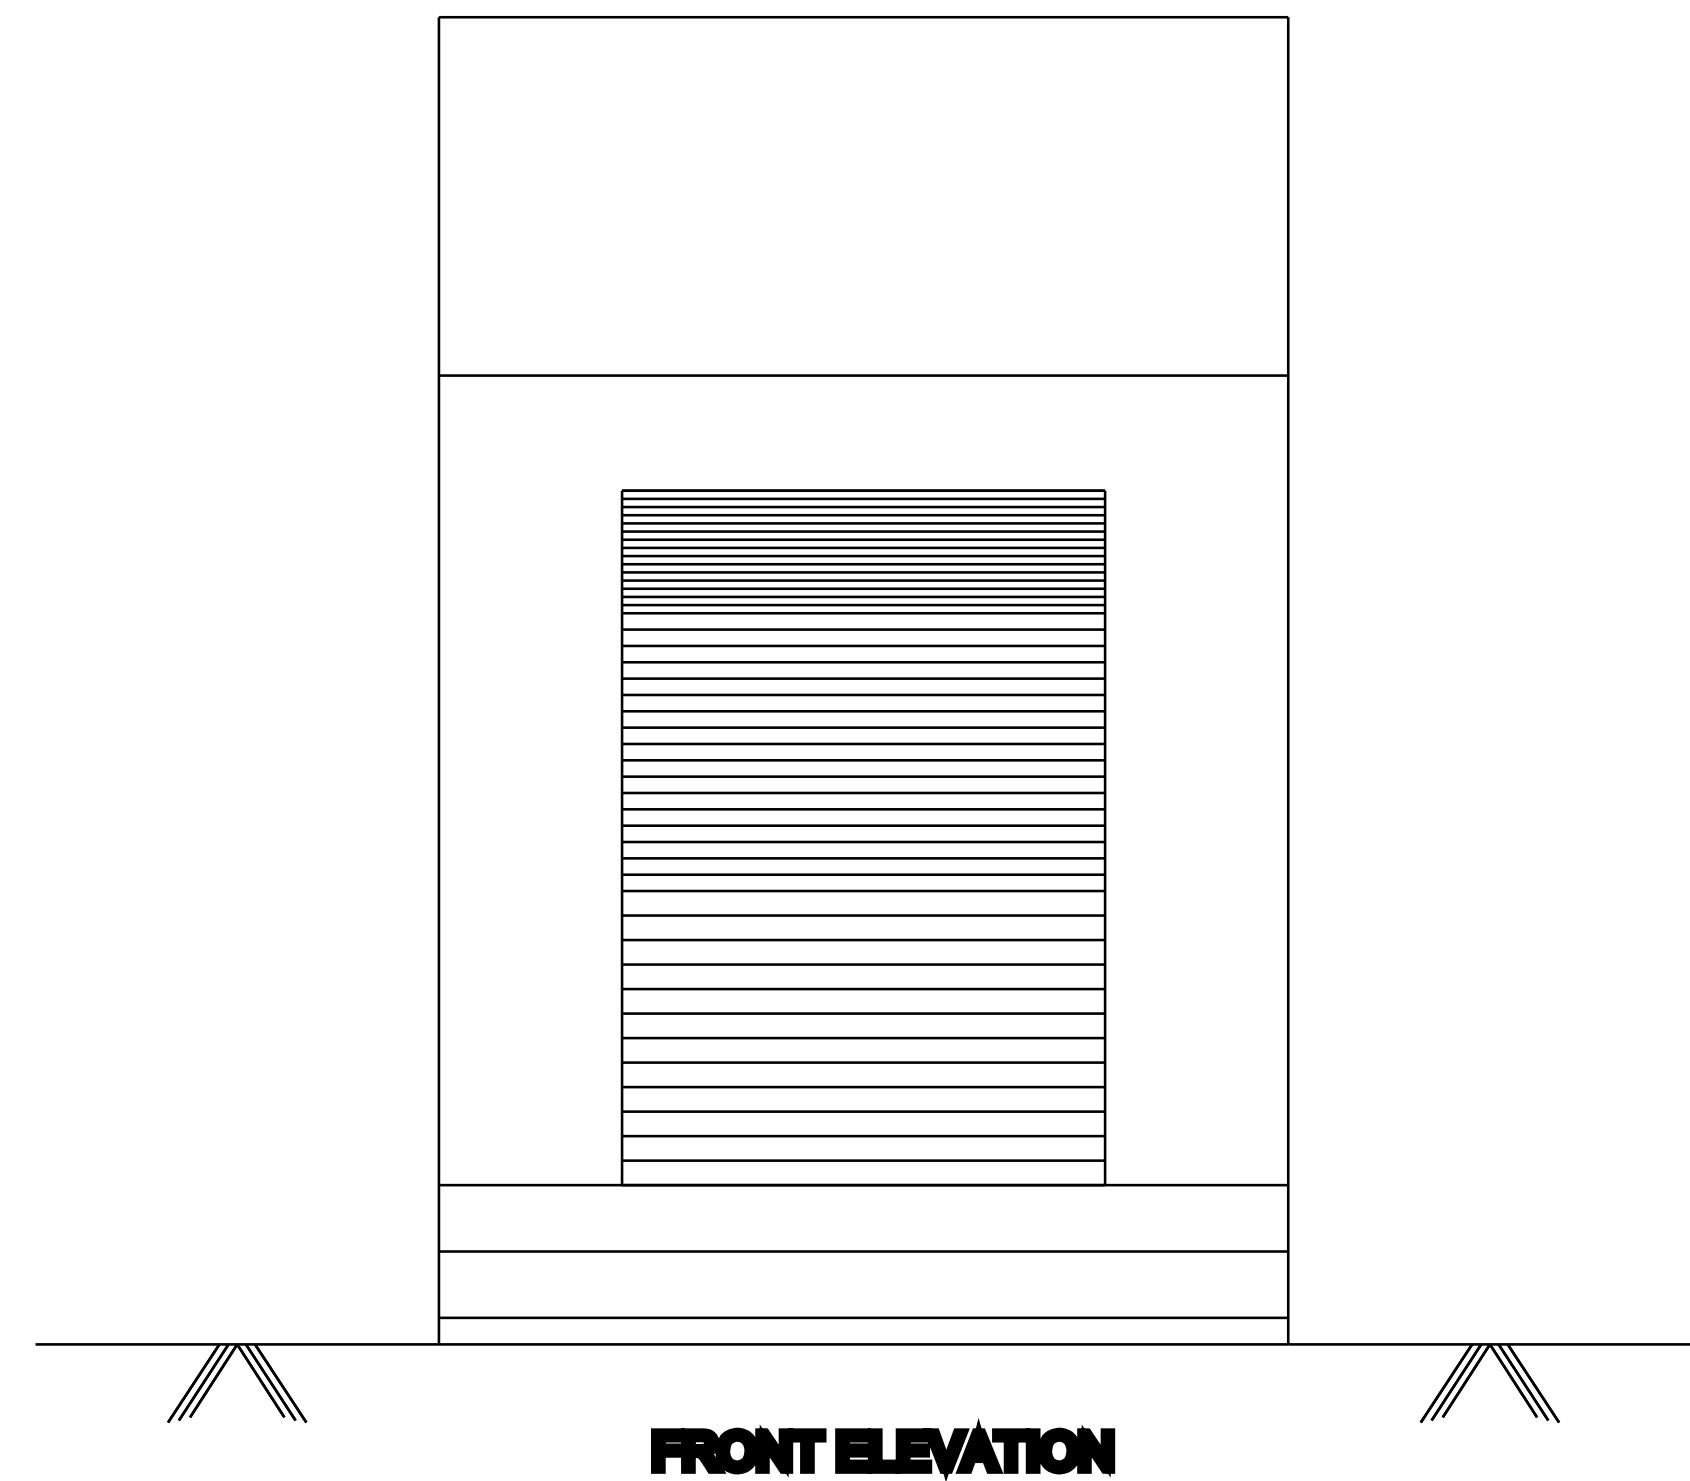

JOINERY DETAILS:

	DESCRIPTION	FEET	METER
MD	MAIN DOOR	3'-6" X 7'-0"	1.06 X 2.10
D1	INNER DOOR	3'-3" X 7'-0"	1.00 X 2.10
D2	TOILET DOOR	2'-6" X 7'-0"	0.76 X 2.10
W1	WINDOW	3'-6" X 4'-6"	1.06 X 1.37
V	VENTILATER	3'-6" X 2'-6"	0.91 X 0.76

AREA DETAILS:

DESCRIPTION OF THE WORK	Sq. ft.	Sq. M.
TOTAL AREA OF THE SITE	871.20	80.94
PROPOSED GROUND FLOOR AREA	153.60	14.27
OPEN SPACE AREA	717.63	66.67
TOTAL FSI AREA: 153.60 SQ FT (OR) 14.27 SQ M		

FSI AREA = G.F / PLOT AREA
FSI AREA = 14.27/80.94
FSI AREA = 0.17

APPLICANT NAME: Mr.THOMAS SAMUEL S/o.Mr.JSSAK

Mr.THOMAS SAMUEL
APPLICANT

ENGINEER

COLOR INDEX

OWNER BOUNDARY SHOWN GREEN

PROPOSED CONSTRUCTION SHOWN RED

EXISTING ROAD SHOWN YELLOW