
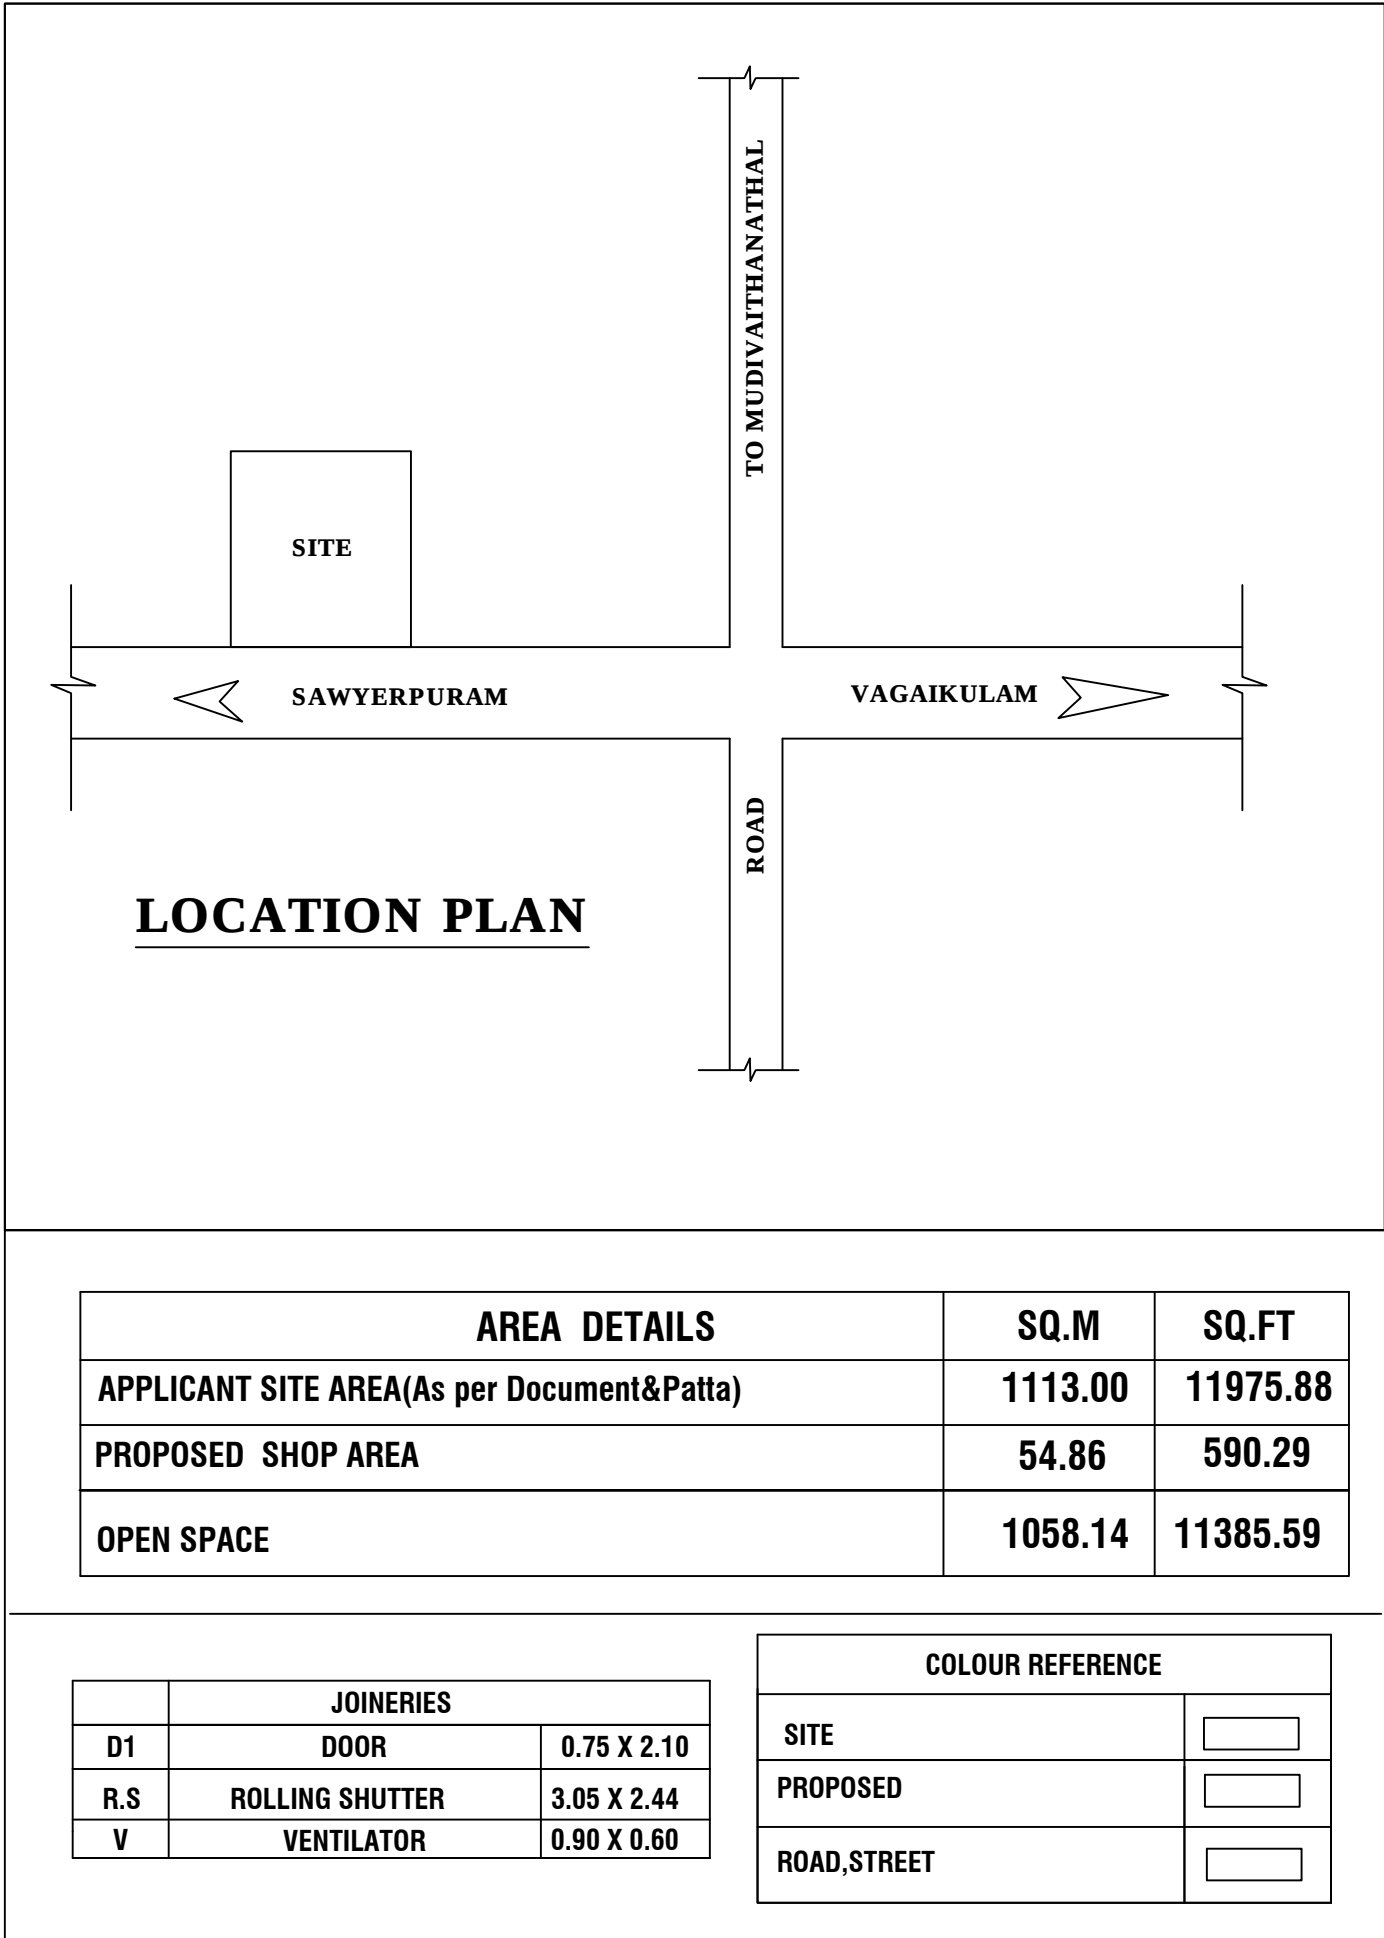



PLAN SHOWING THE PROPOSED CONSTRUCTION OF NEW TWO RETAIL SHOPS IN OLD S.NO:338/1A, NEW S.NO : 338/1A2,VAGAIKULAM -SAWYERPURAM ROAD ,

MUDIVAITHANENDAL VILLAGE PANCHAYAT ,THOOTHUKUDI PANCHAYAT UNION ,THOOTHUKUDI(TALUK) THOOTHUKUDI(DIST)

OWNER : Mr.M.KUMARAVEL
S/O Mr.MURUGESAN

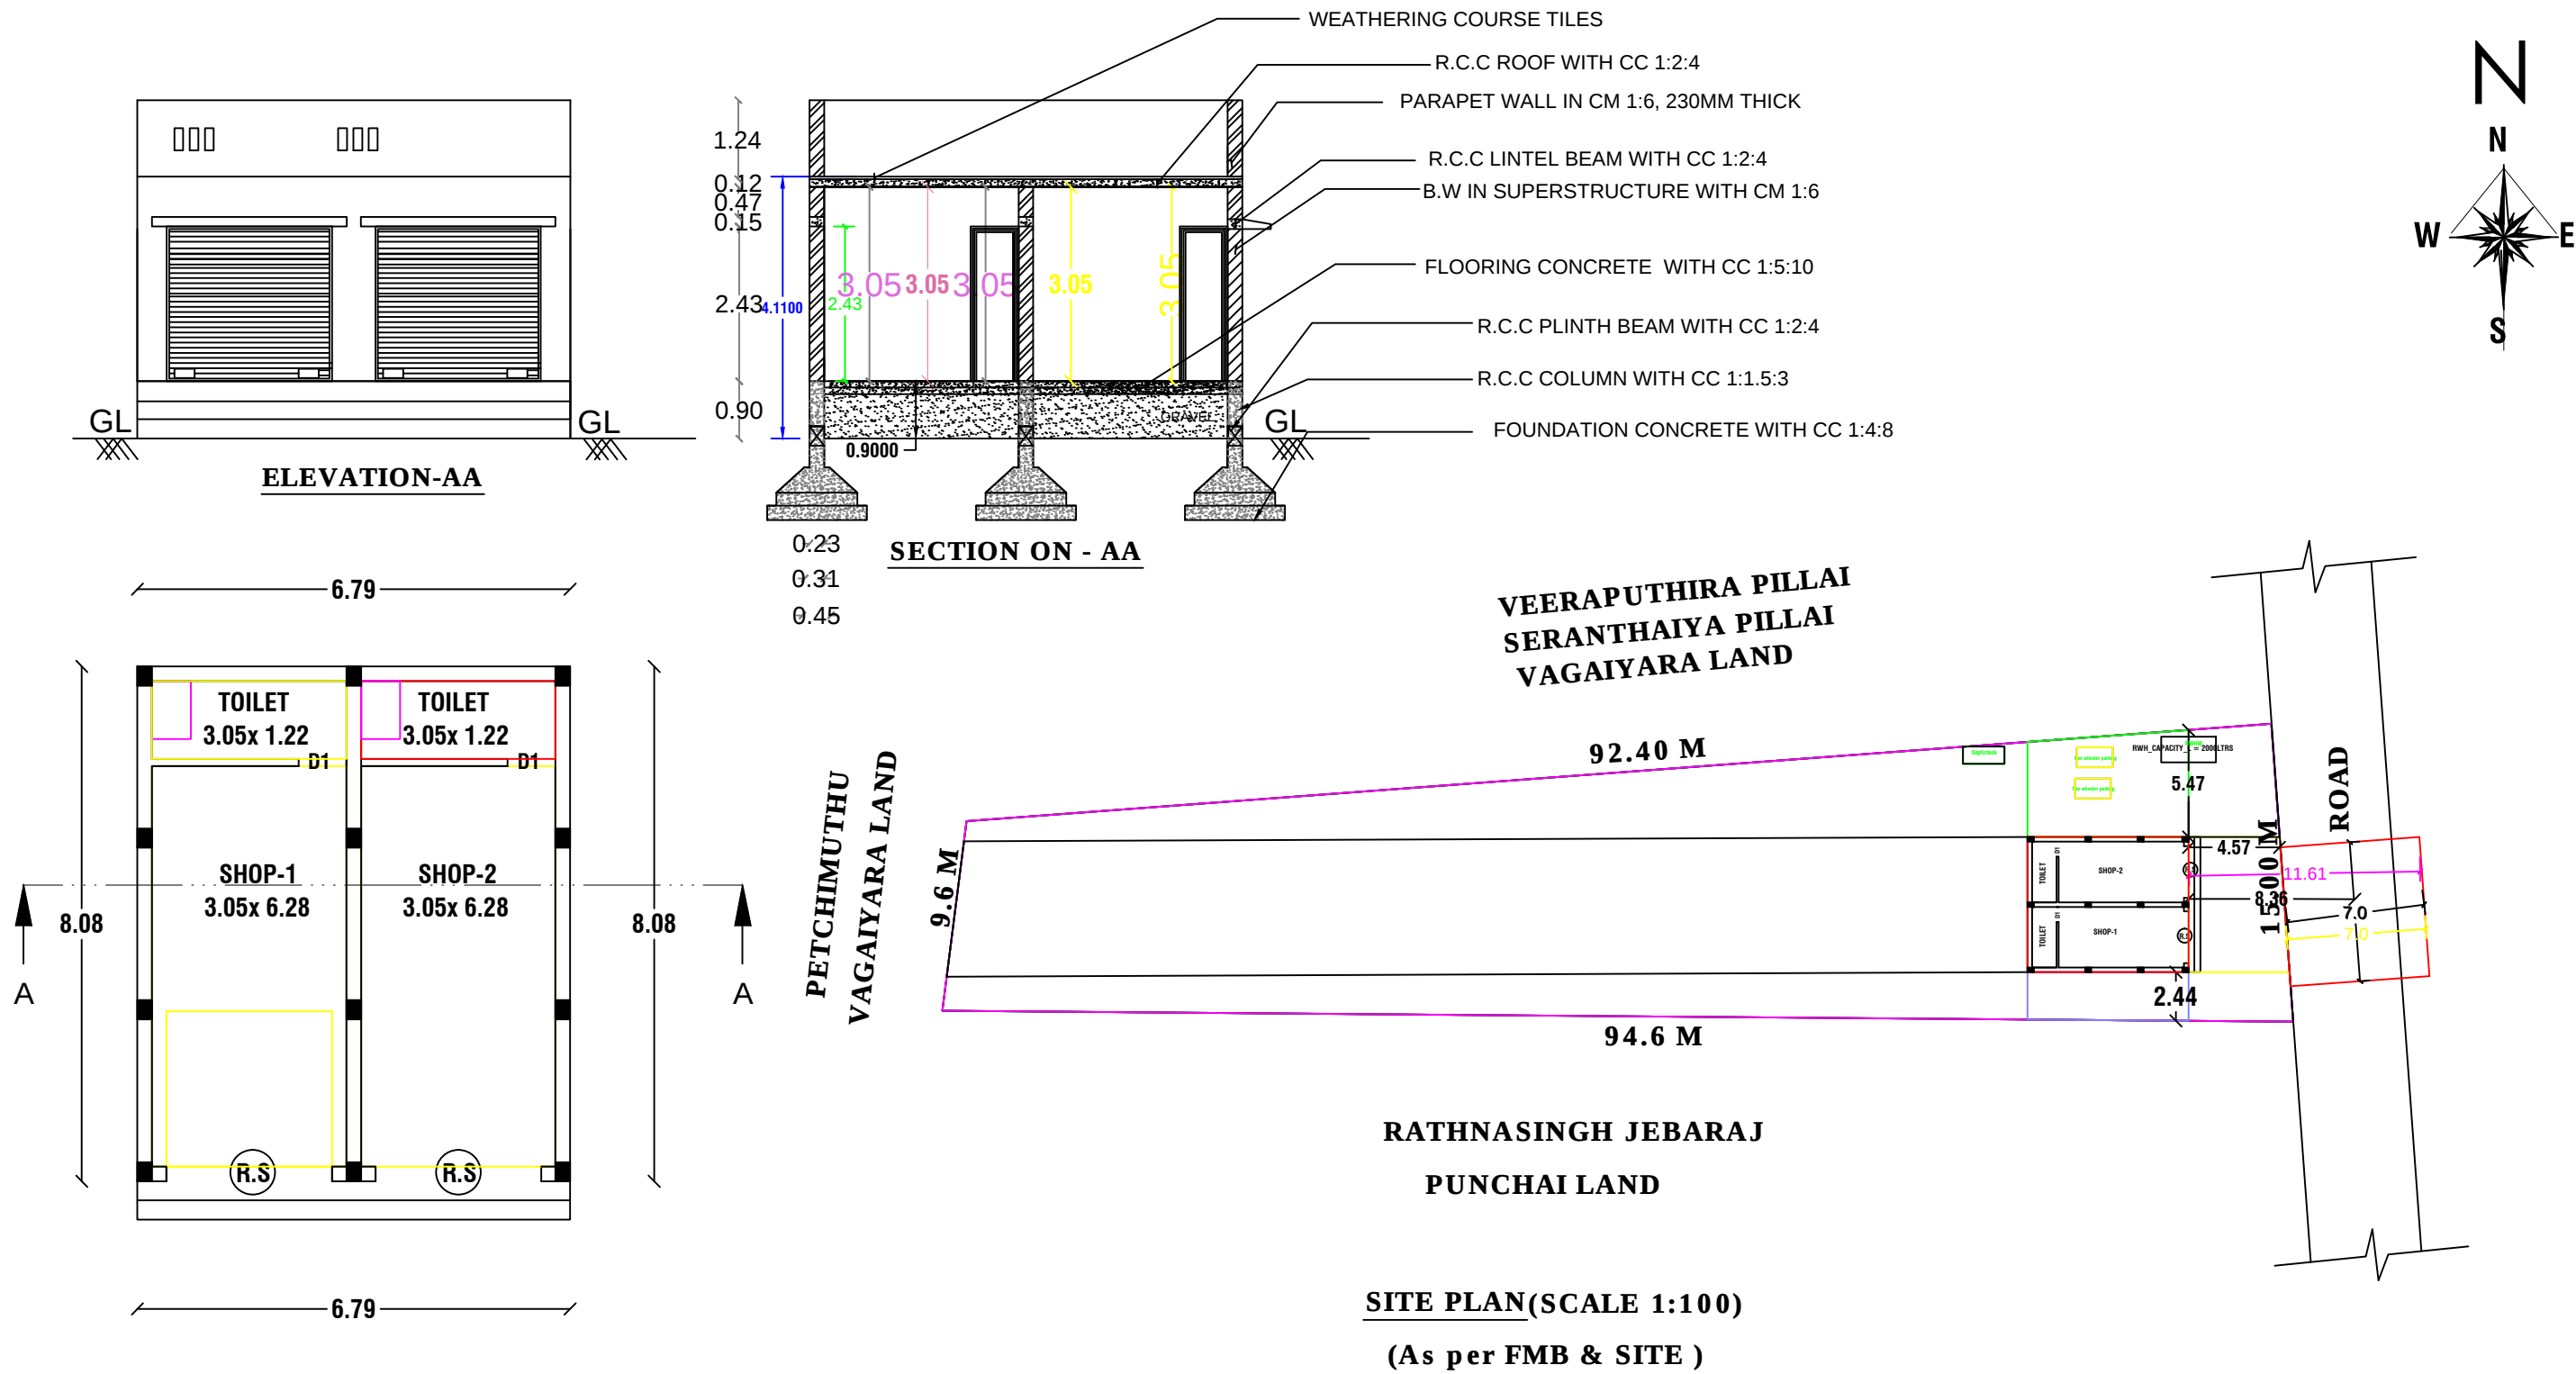

RAIN WATER HARVESTING:

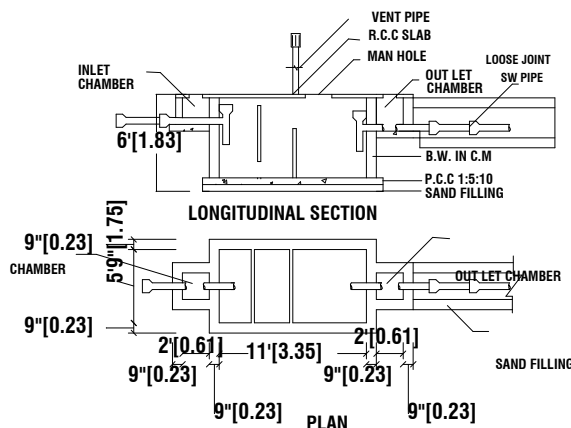

SEPTIC TANK:

OFFICE USE

Mr.M.KUMARAVEL

Applicant

A.RUBAN RAJAKUMAR,DCE.,BE
IRO Building Designs
Registered Engineer Grade - III
Reg.NO:138/LS/2022/00043
1st floor Velautham yadav complex
Teacher's colony Main ,Thoothukudi-8
Mobil: 9003581035 , 9944656838

Registered Engineer