
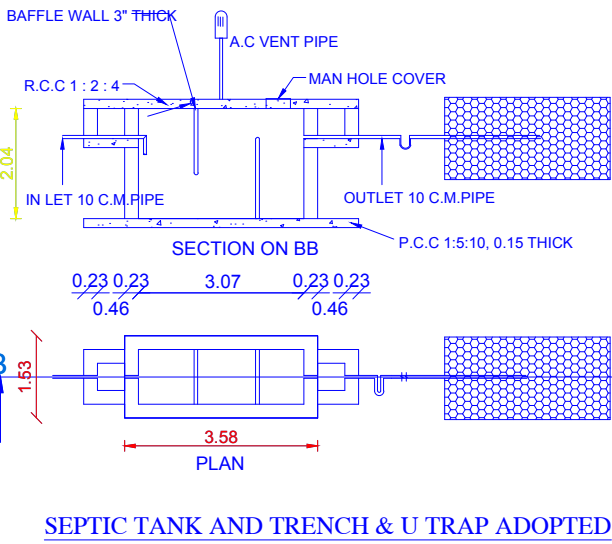
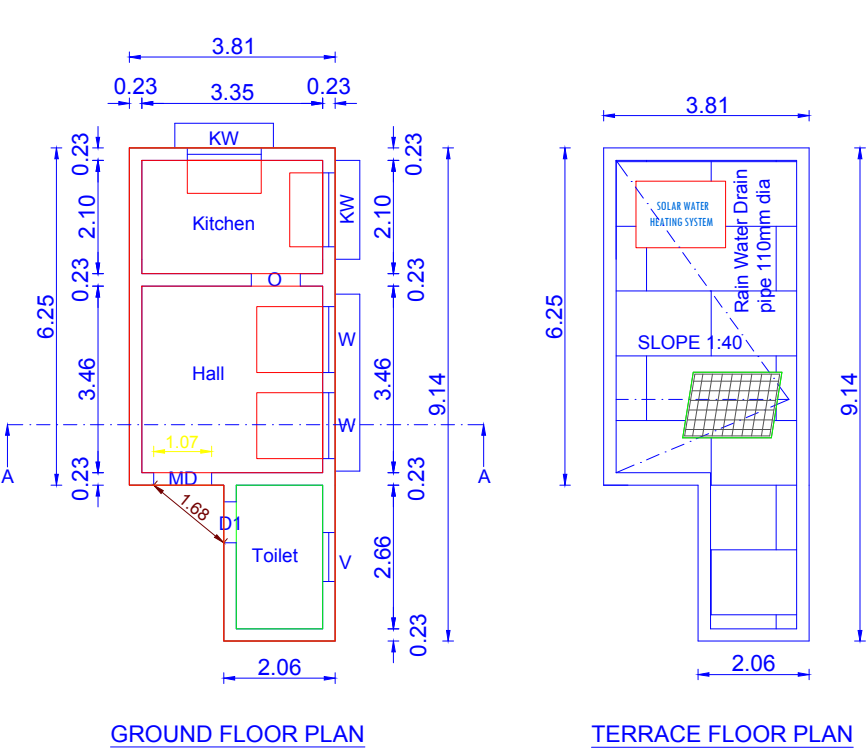


PLAN SHOWING THE PROPOSED CONSTRUCTION OF GROUND FLOOR ASBESTOS SHEET BUILDING IN SURVEY NO: 426/2, PATTA NO:5708, LAKSHMIYAMMALPURAM VILLAGE,ILAIYARASANENDAL PANCHAYAT,KURUVIKULAM UNION, KOVILPATTI TALUK , TUTICORIN DISTRICT.

NAME OF THE APPLICANT: Tmt - S.PARAMESWARI W/O Thiru - SELVARAJ.


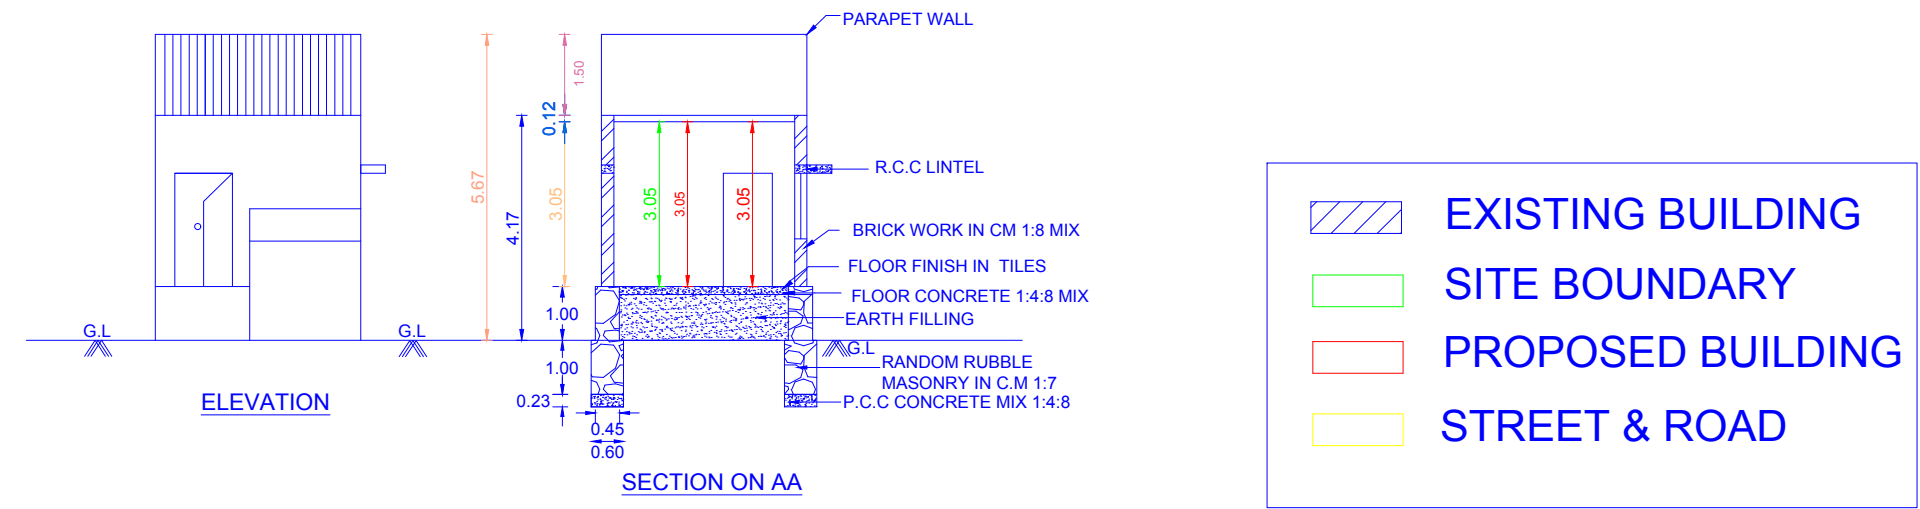


AREA DETAILS		
AREA DETAIL	SQ.MT	SQ.FT
AREA OF SITE	7196.86	77467.10
GROUND FLOOR		
AREA OF BUILDING	29.77	320.44





ALL DIMENSIONS ARE IN METER
SCALE - 1:100

JOINERIES

MD - MAIN DOOR - 1.07 X 2.13
D1 - DOOR - 0.76 X 2.13
W - WINDOW - 1.22 X 1.22
K.W - KITCHEN WINDOW - 1.37 X 0.61
V - VENTILATOR - 0.91 X 0.61
O - OPEN SPACE - 1.22 X 2.13

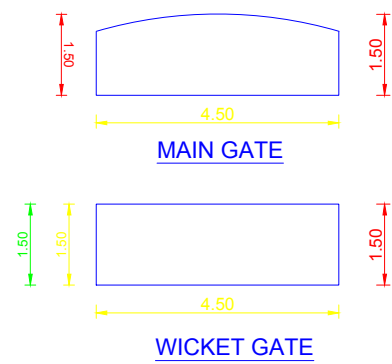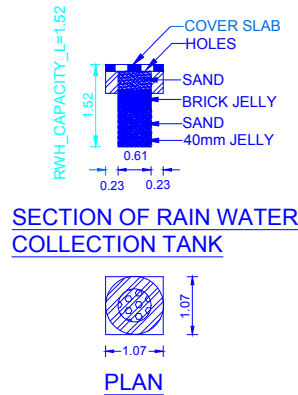

FSI DETAILS	PROPOSED	PERMISSIBLE
TOTAL PLINTH AREA PLOT AREA = $\frac{29.77}{7196.86}$	0.004	2.00

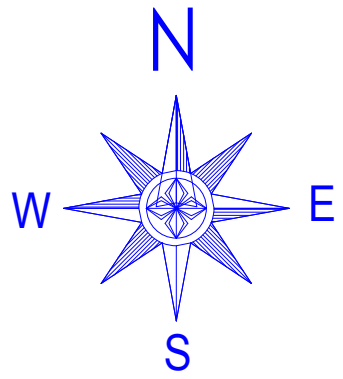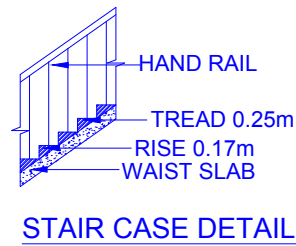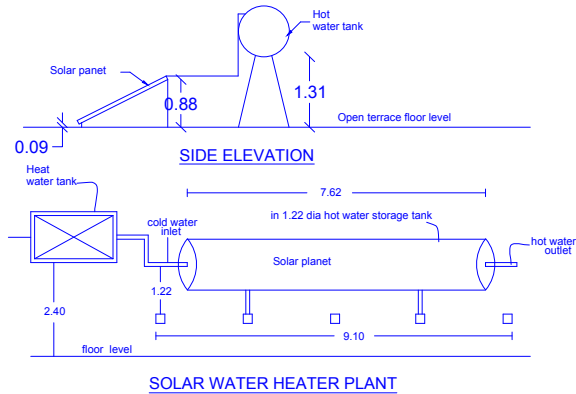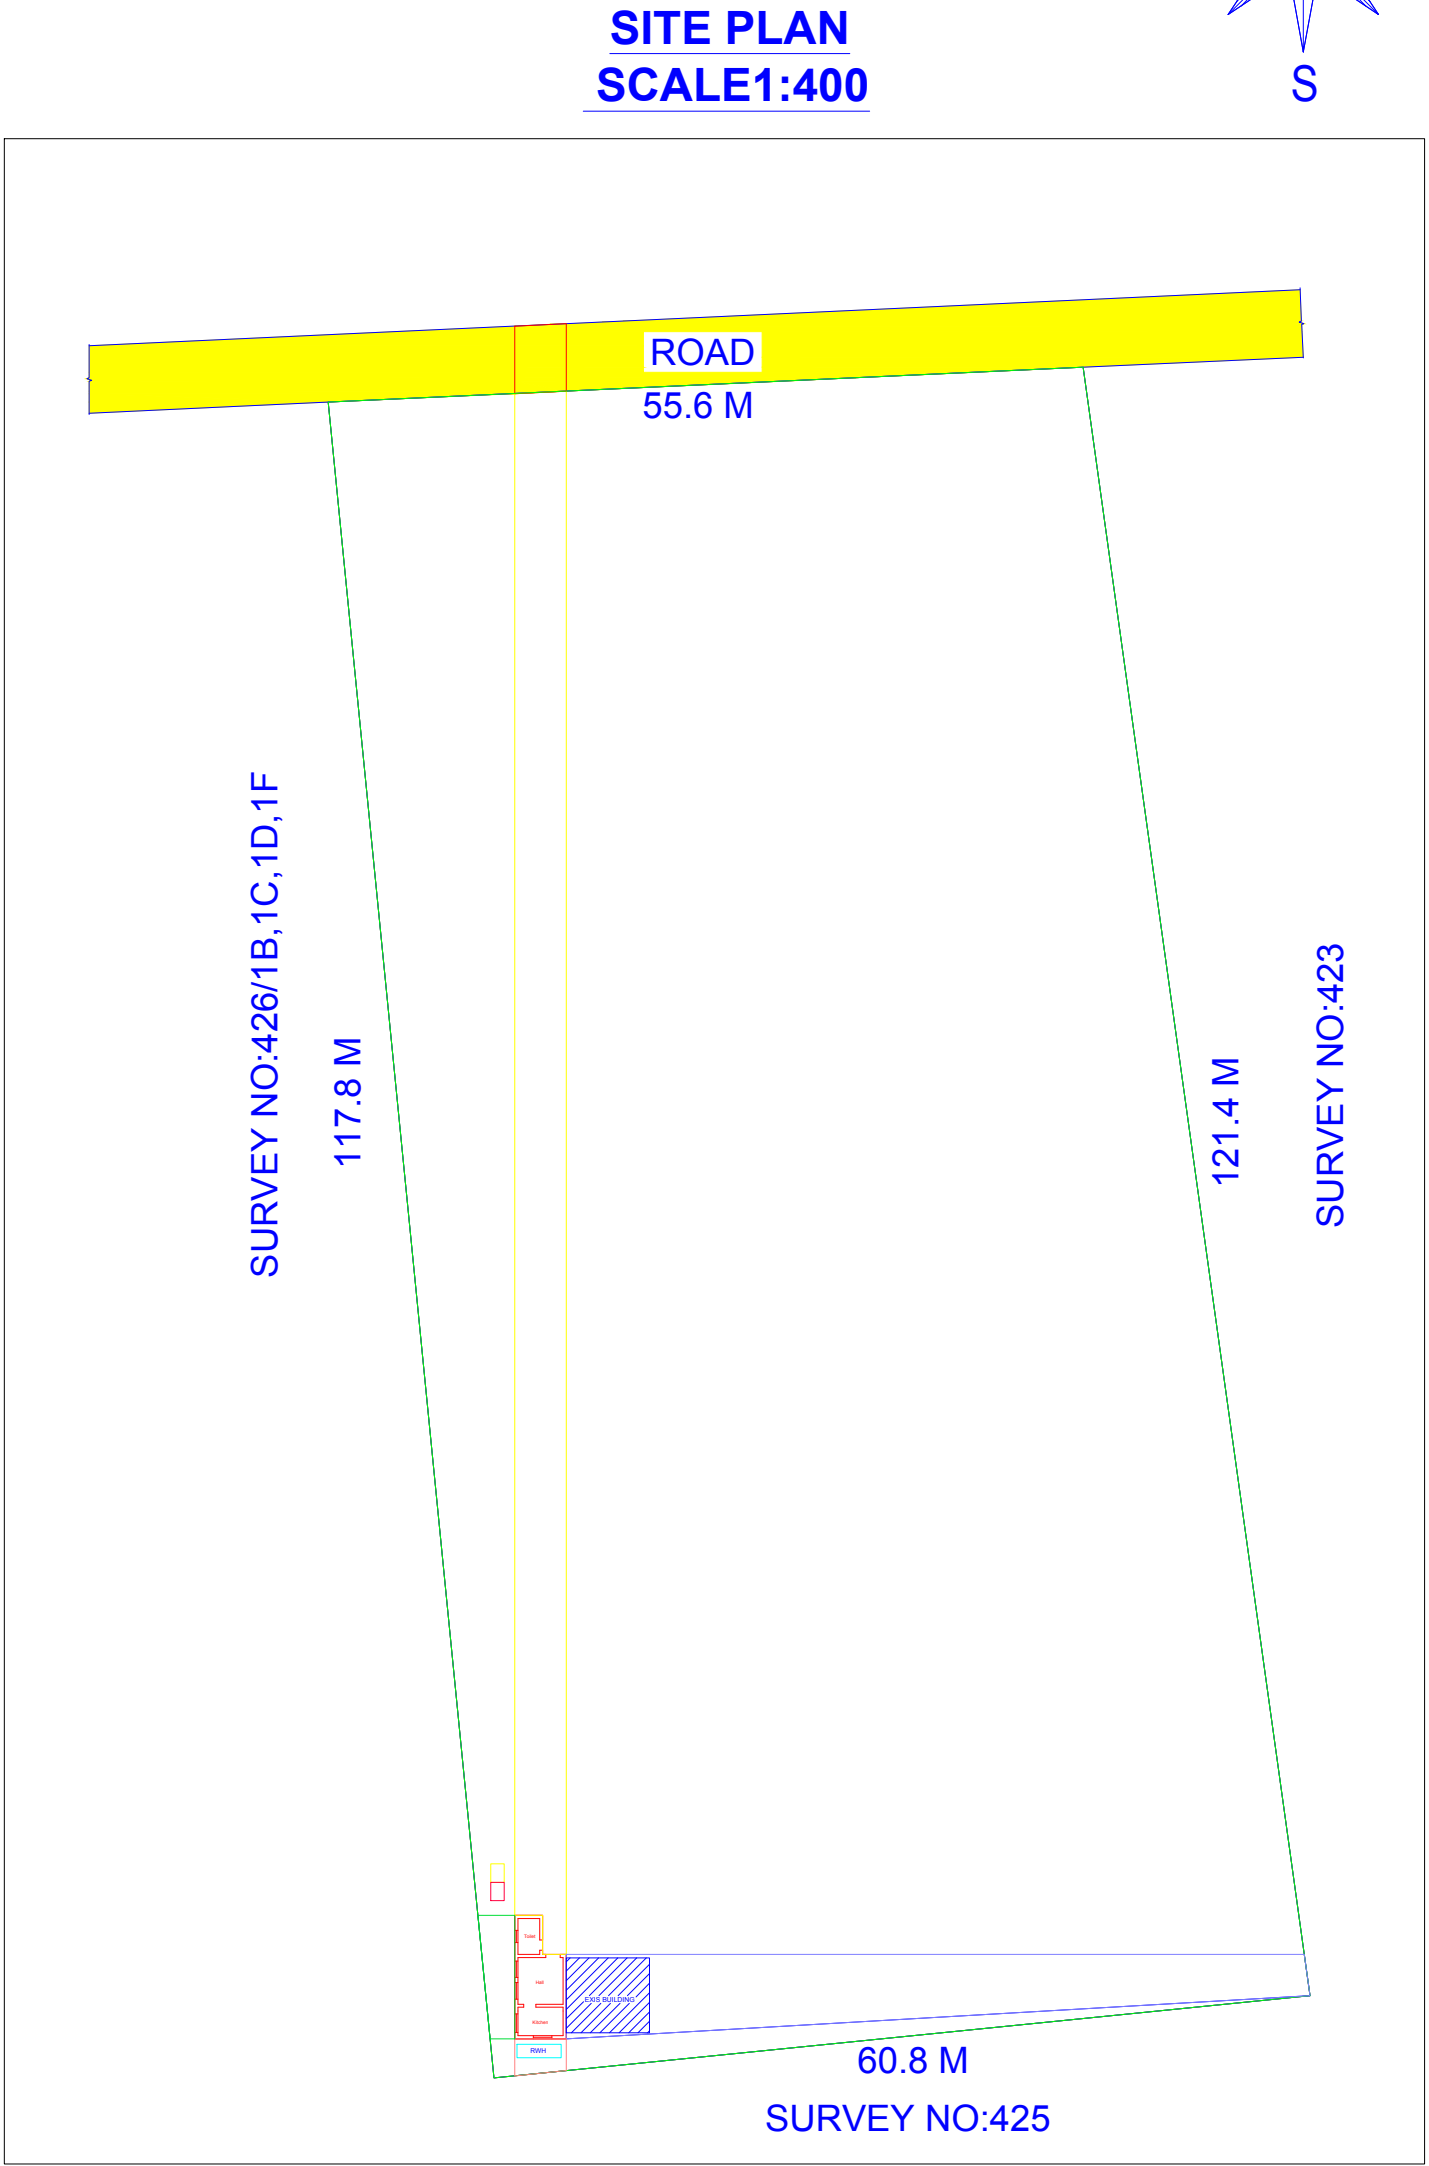

PLAN INFO
PLOT_AREA_M2=7196.86
MECHANICAL_PARKING=0
EXISTING_FLOOR_AREA_TO_BE_DEMOLISHED_M2=0
SINGLE_FAMILY_BLDG=YES
CRZ=NO
SECURITY_ZONE=NO
ACCESS_WIDTH=0
WHETHER_GOVT_OR_AIDED_SCHOOL=NO
ROAD_WIDTH=5.00
ROAD_LENGTH=3.81
AREA_TYPE=OTHERS
AVG_PLOT_DEPTH= 119.6
AVG_PLOT_WIDTH= 58.2
LAND_USE_ZONE = RESIDENTIAL
DISTRICT=THOOTHUKUDI
RWH_DECLARED=YES
BUILDING_NEAR_TO_RIVER=NO
BUILDING_NEAR_MONUMENT=NO
BUILDING_NEAR_GOVT_BLDG=NO
PROVISION_FOR_GREEN_BUILDINGS_AND_SUSTAINABILITY=YES
FIRE_PROTECTION_AND_FIRE_SAFETY_REQUIREMENTS=YES
AS_AT_SITE=7196.86
FMB_OR_PLR=7196.86
AS_PER_DOCUMENT=7196.86
TALUK=KOVILPATTI
SURVEY_NO=426/2
PATTA_NO=5708
IS_SWIMMING_POOL_EXISTS=NO
IS_APPROVED_LAYOUT=YES
ACCESS_WIDTH_M=0
PLOT_NO=-
OSR_APPLICABLE=NO
OSR_SURREYBUYBACK_RETAIN=NO
PREMIUM_FSI_REQUIRED=NO
JURISDICTION_TYPE=PANCHAYAT
IF_HERITAGE_TOWN_LESSTHAN_1KM_RADIUS=NO

S. PARAMESWARI

(S.PARAMESWARI)
APPLICANT

Er.C.RUBINSTON VETHAMANI
REGISTERED ENGINEER
Reg No: 143/LS/2022/00030
CHRISTO CONSTRUCTION
1/156, Pitchaithalaivanpatti,
Ilayarasanendhal, Kovilpatti- 627713
Ph: 8667441288, 8124949970

Note : Plan only
REGISTERED ENGINEER